
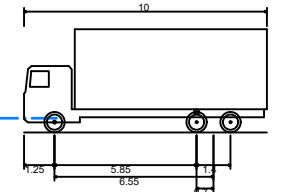


CLOCKWISE

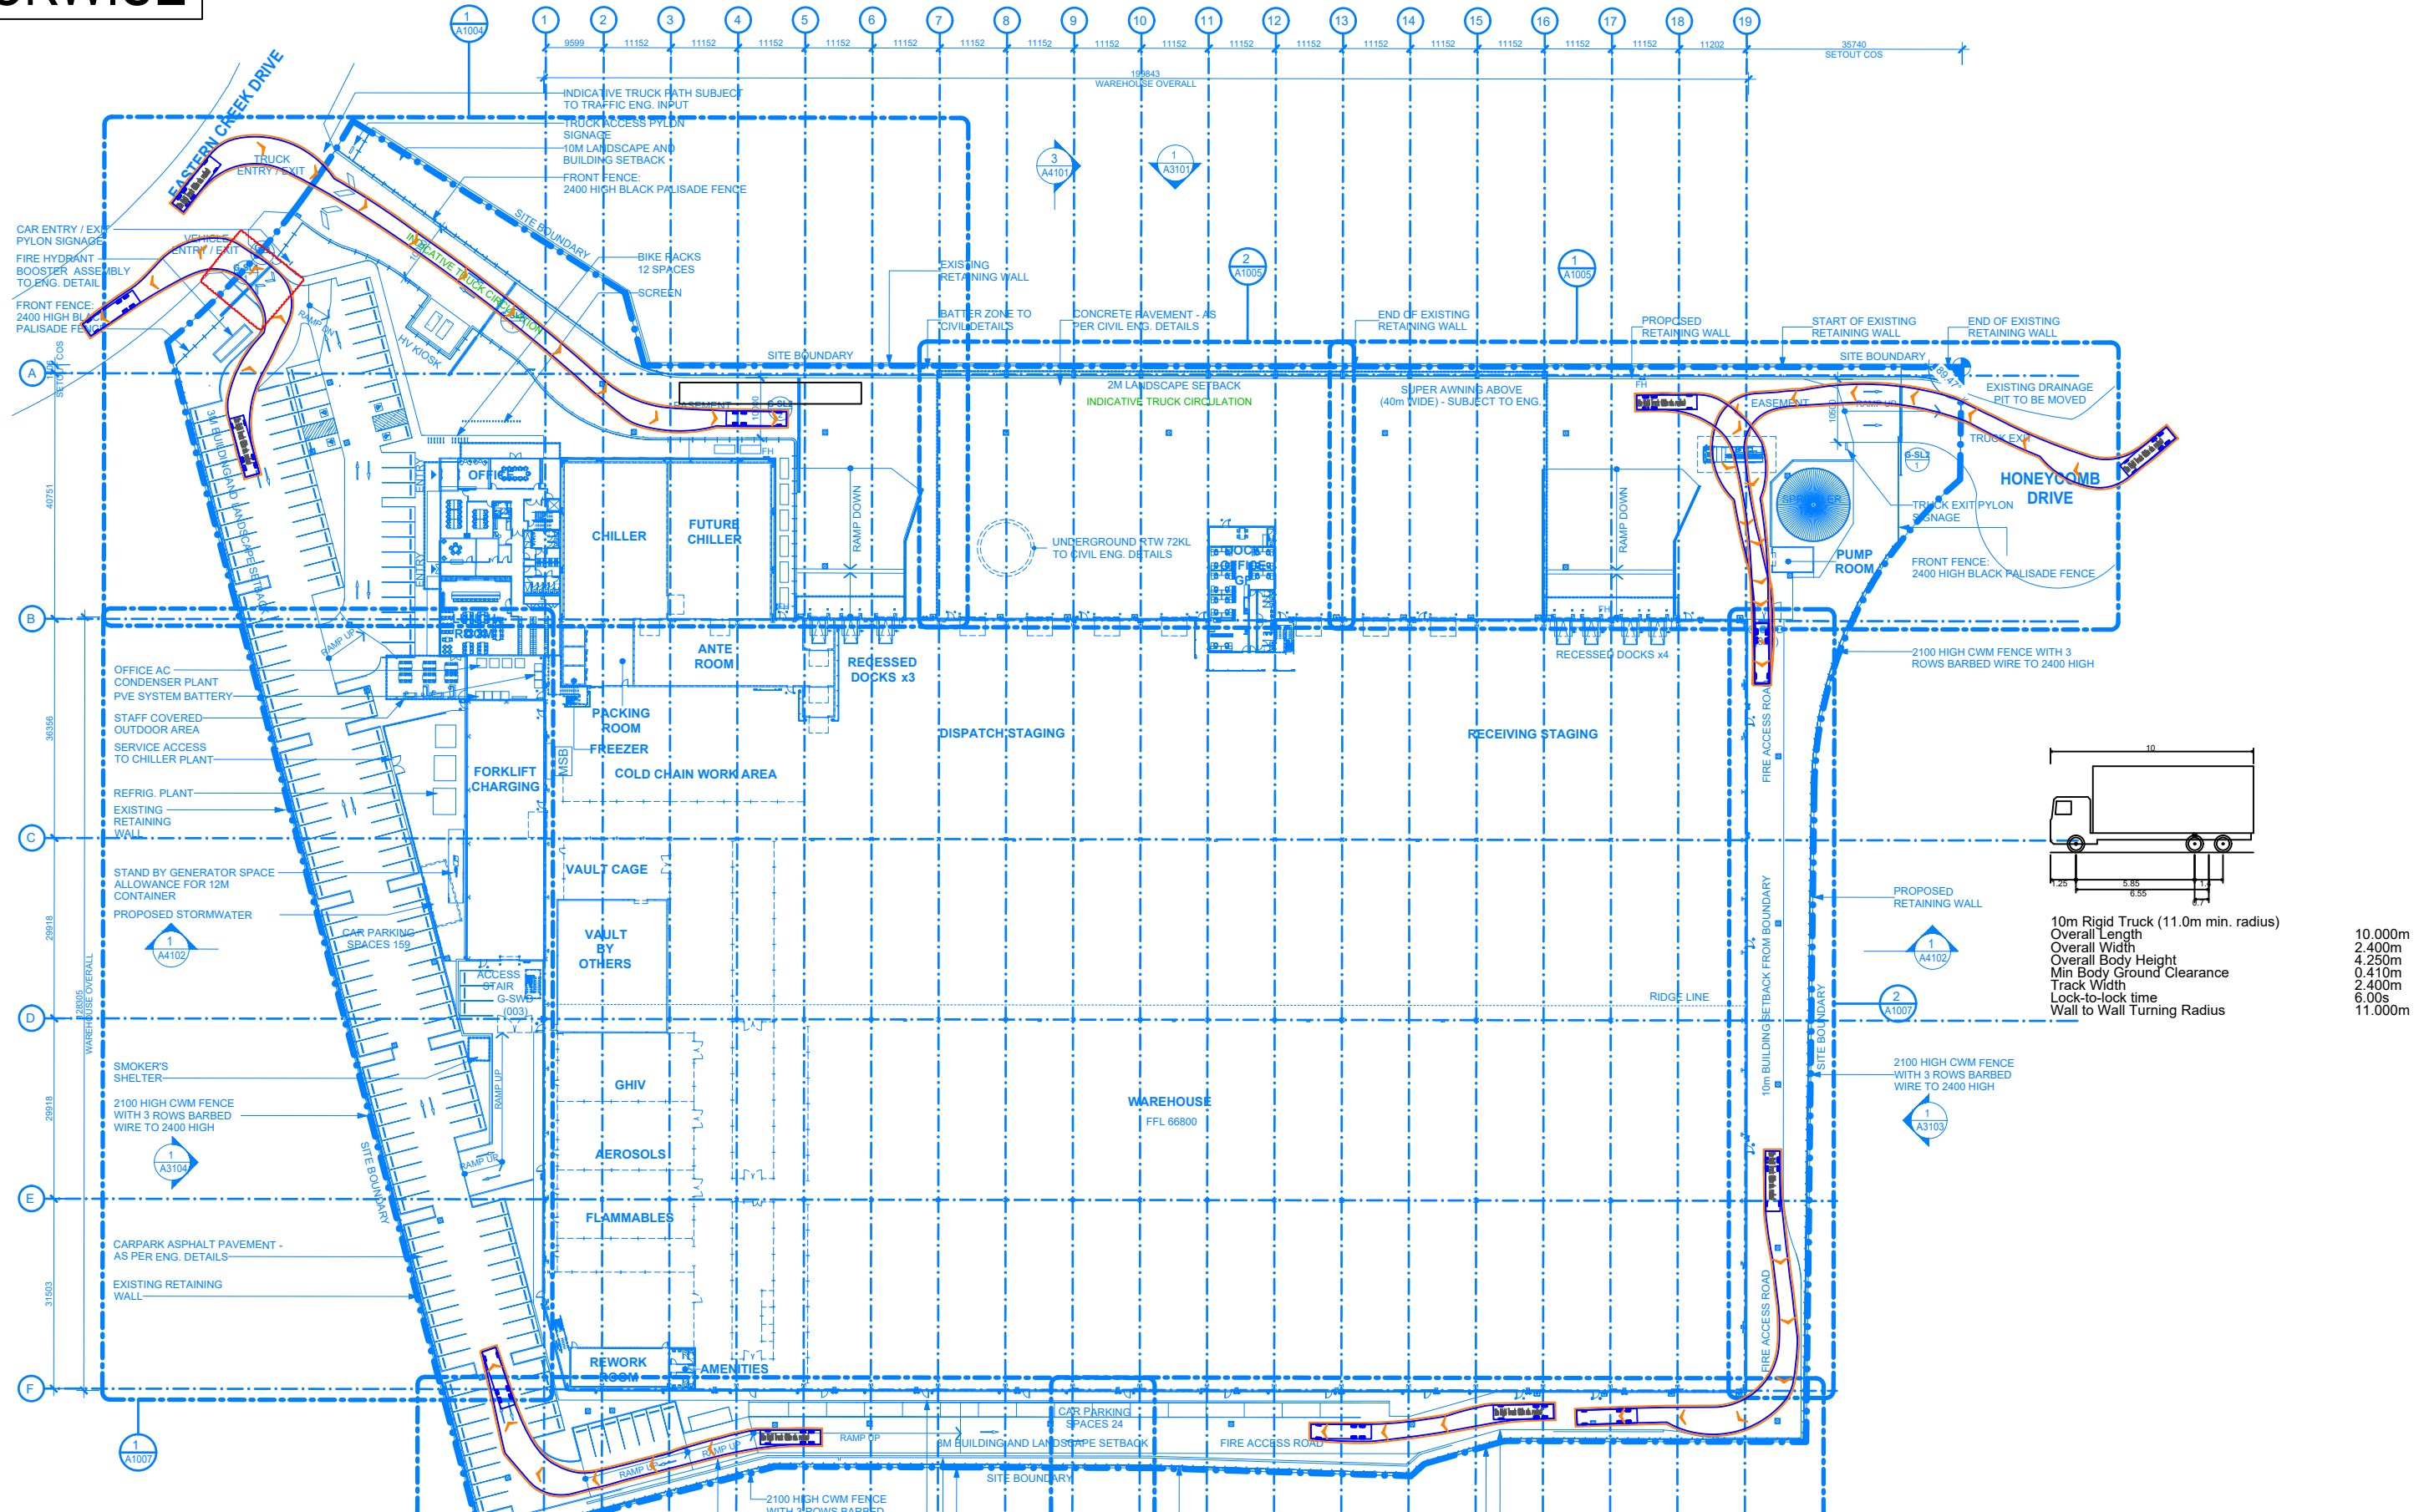

10m Rigid Truck (11.0m min. radius)
 Overall Length 10.000m
 Overall Width 2.400m
 Min Body Height 4.250m
 Track Width 2.400m
 Lock-to-lock time 6.00s
 Wall to Wall Turning Radius 11.000m

GENERAL NOTES	
This drawing is provided for information purposes only and should not be used for construction.	
Base Plan prepared by Reid Campbell, received 05.05.2022.	
Swept path assessments completed at 10 km/h and 300mm clearance.	

DESIGNED RebeccaBMadden	PAPER SIZE A3
APPROVED BY X.XXXX	DATE 01.07.2022
SCALE Custom	0 1 2



CLIENT Charter Hall	PROJECT 1570
Lot 1 Eastern Creek Dr, Eastern Creek	

DOCUMENT INFORMATION	
SWEPT PATH ASSESSMENT	
12.5m HRV FIRE TRUCK	
FILE NAME AG1570-07-v01.dwg	SHEET AG01

asongroup

Suite 17.02, Level 17, 1 Castlereagh St
 Sydney NSW 2000
 info@asongroup.com.au

CLOCKWISE

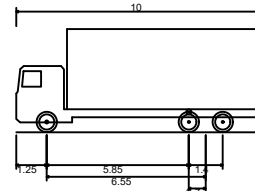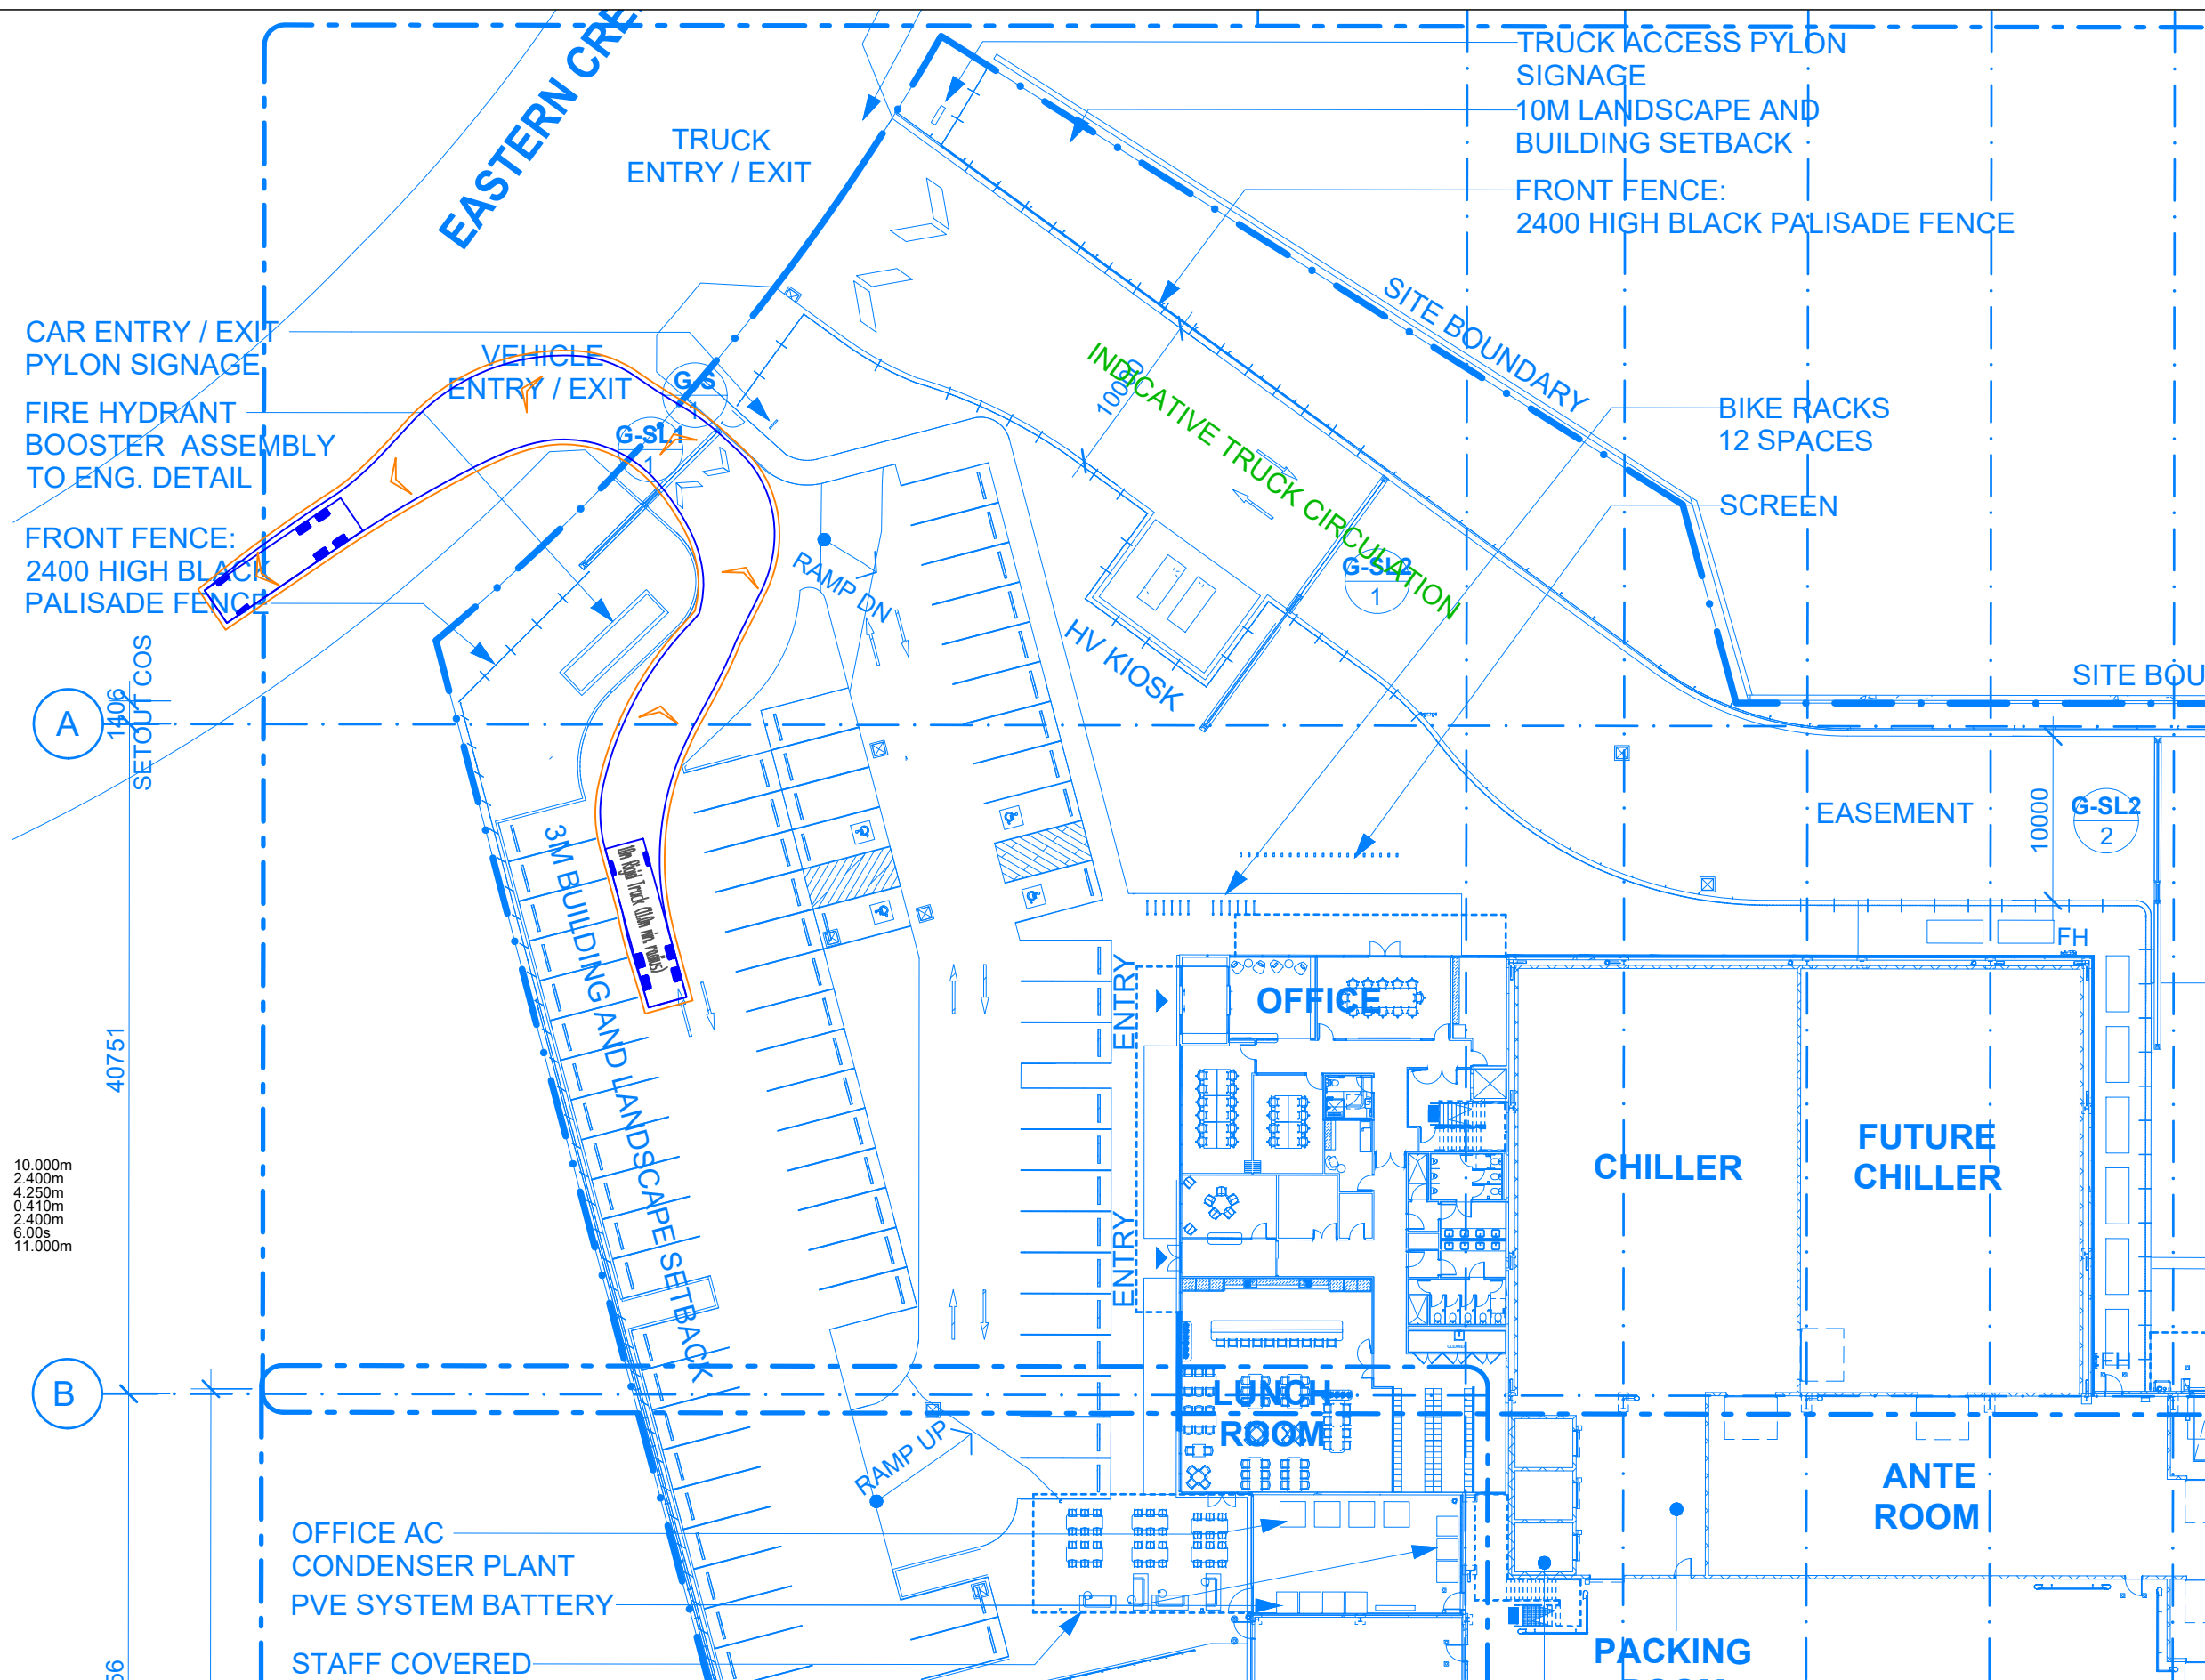

10m Rigid Truck (11.0m min. radius)
 Overall Length 10.000m
 Overall Width 2.400m
 Overall Body Height 4.250m
 Min Body Ground Clearance 0.410m
 Track Width 2.400m
 Lock-to-lock time 6.00s
 Wall to Wall Turning Radius 11.000m

GENERAL NOTES

This drawing is provided for information purposes only and should not be used for construction.
 Base Plan prepared by Reid Campbell, received 05.05.2022.
 Swept path assessments completed at 10 km/h and 300mm clearance.



DESIGNED RebeccaBMadden	PAPER SIZE A3	CLIENT Charter Hall
APPROVED BY X.XXXX	DATE 01.07.2022	PROJECT 1570
SCALE Custom	0 1 2	

DOCUMENT INFORMATION
SWEPT PATH ASSESSMENT
12.5m HRV FIRE TRUCK - ALTERNATIVE MODIFICATION
FILE NAME AG1570-07-v01.dwg
SHEET AG02

asongroup

Suite 17.02, Level 17, 1 Castlereagh St
 Sydney NSW 2000
 info@asongroup.com.au

ANTI-CLOCKWISE

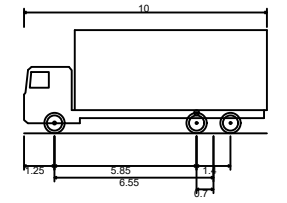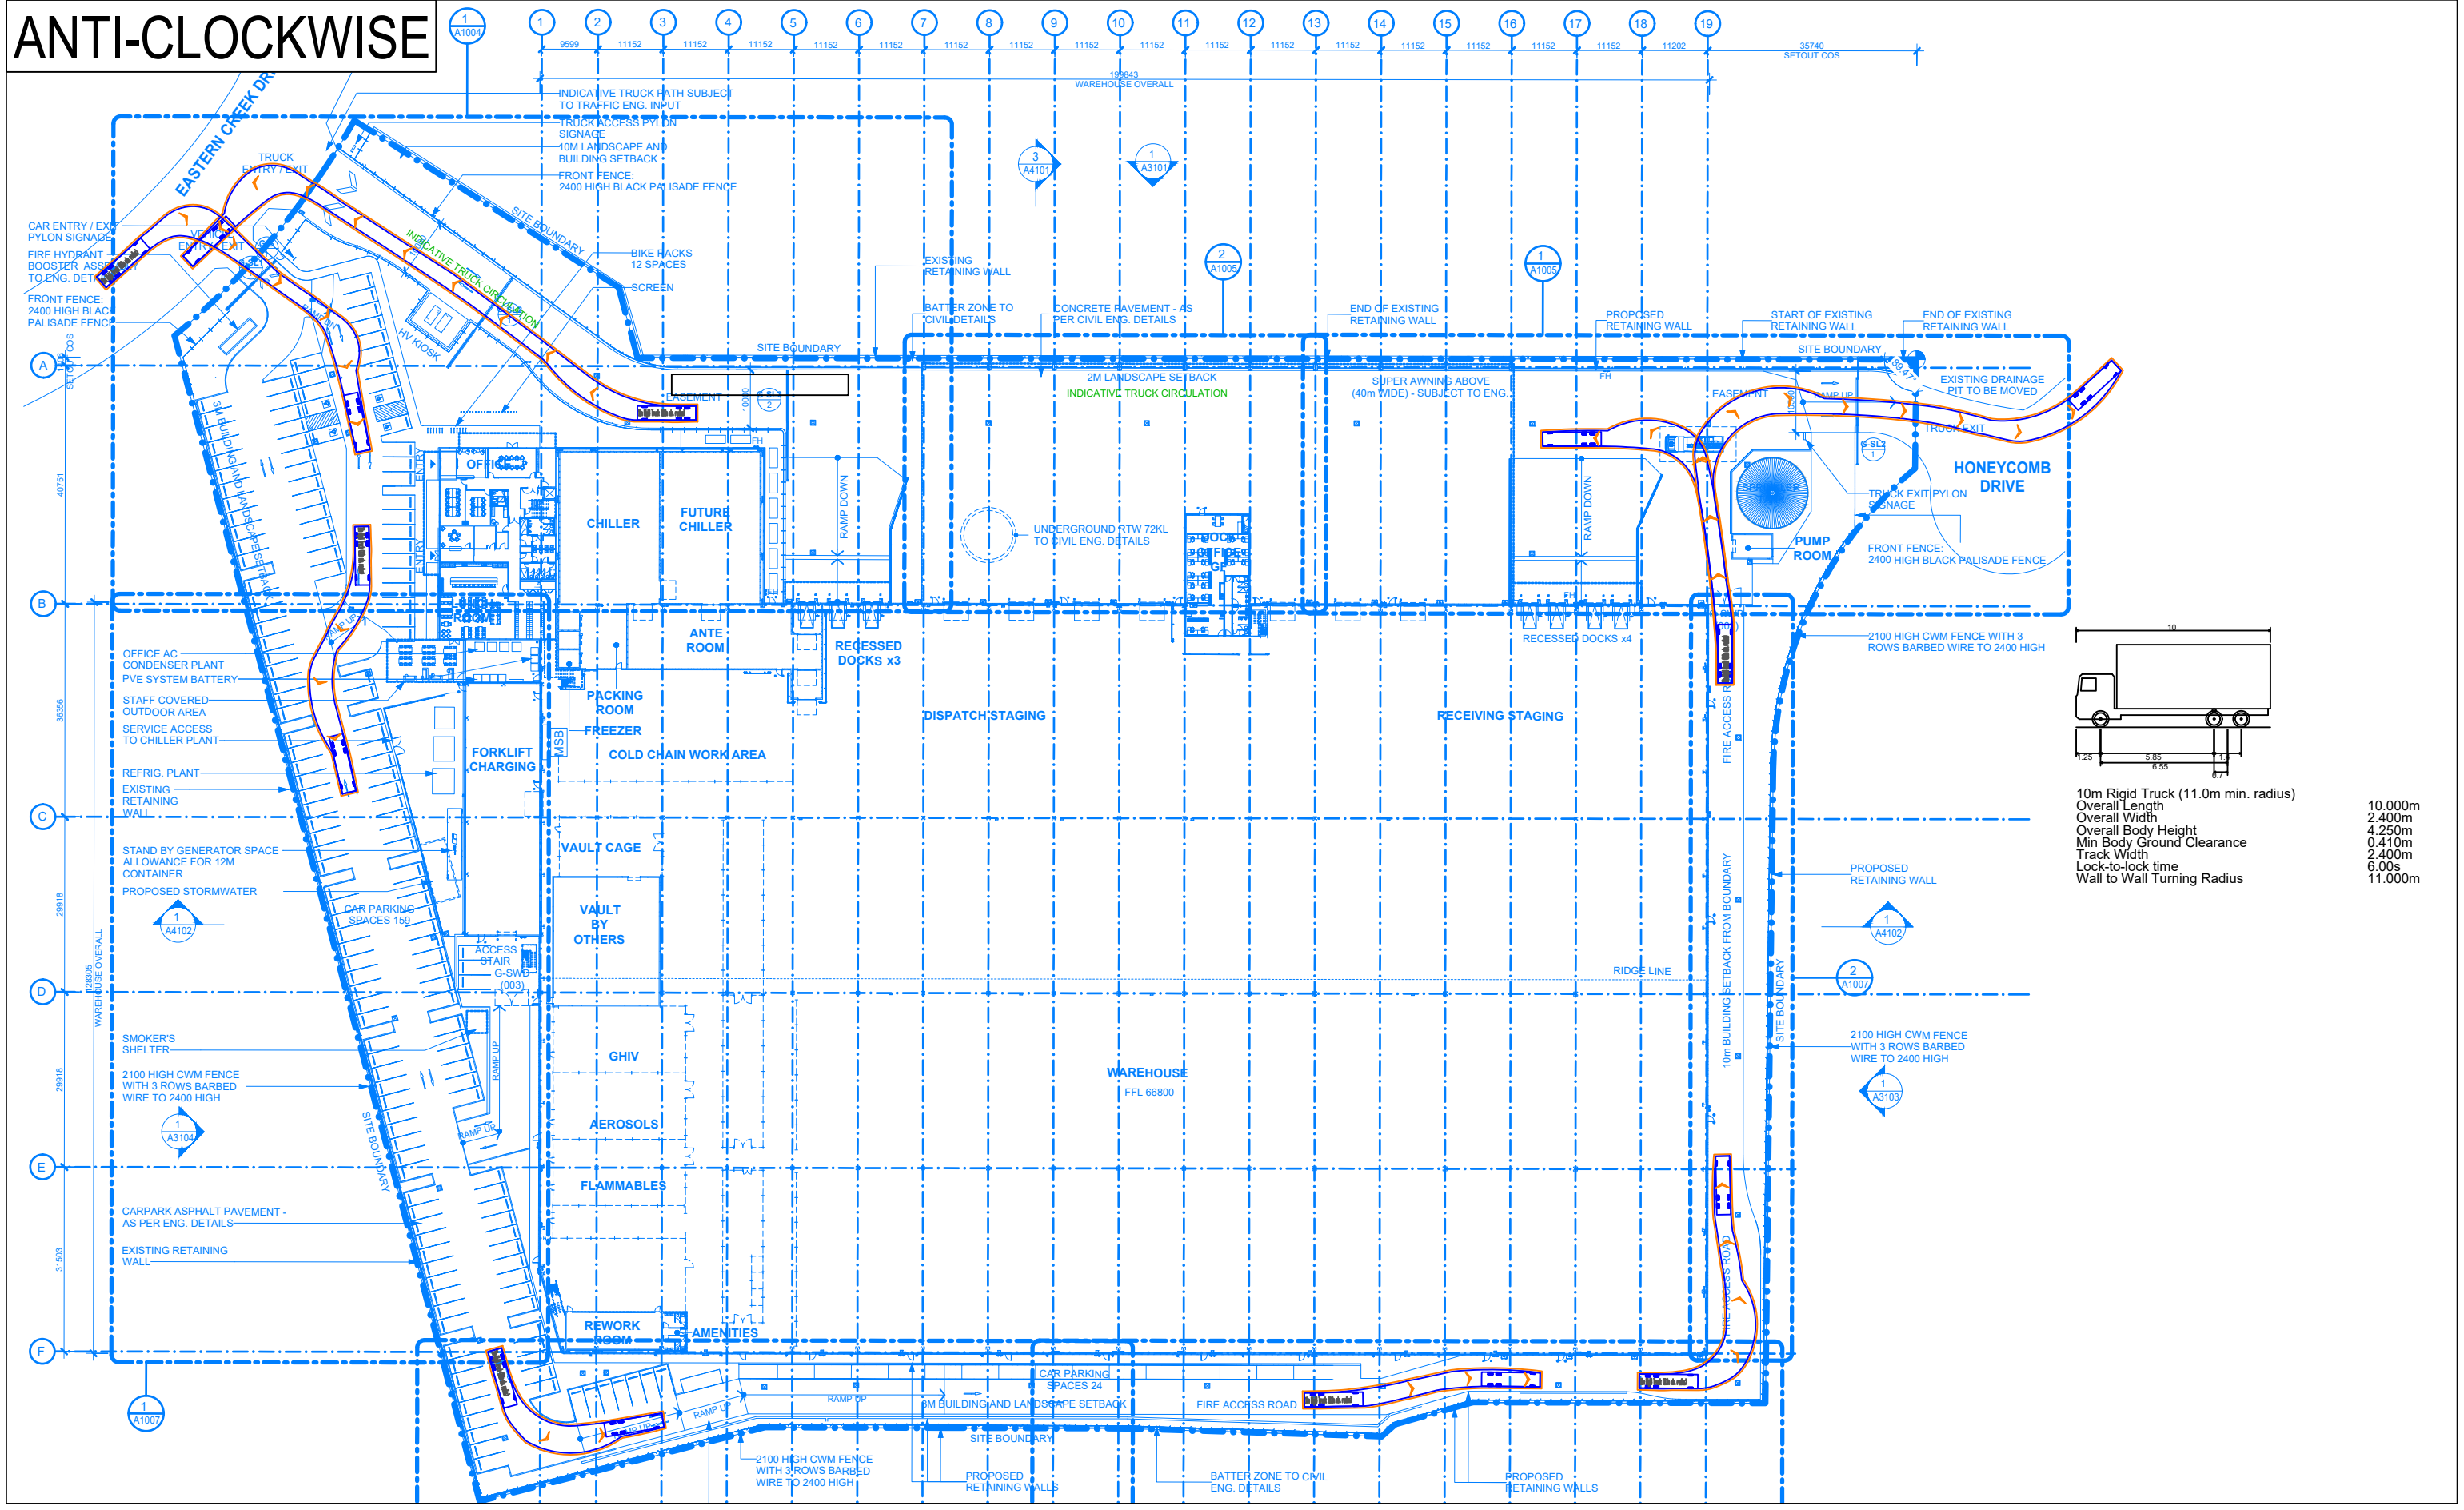

10m Rigid Truck (11.0m min. radius)
 Overall Length 10.000m
 Overall Width 2.400m
 Overall Body Height 4.250m
 Min Body Ground Clearance 0.410m
 Track Width 2.400m
 Lock-to-lock time 6.00s
 Wall to Wall Turning Radius 11.000m

GENERAL NOTES

This drawing is provided for information purposes only and should not be used for construction.
 Base Plan prepared by Reid Campbell, received 05.05.2022.
 Swept path assessments completed at 10 km/h and 300mm clearance.

DESIGNED RebeccaMadden	PAPER SIZE A3	CLIENT Charter Hall
APPROVED BY X.XXXX	DATE 01.07.2022	PROJECT 1570
SCALE Custom	0 1 2	

DOCUMENT INFORMATION
SWEPT PATH ASSESSMENT
12.5m HRV FIRE TRUCK
FILE NAME AG1570-07-v01.dwg
SHEET AG03

asongroup

Suite 17.02, Level 17, 1 Castlereagh St
 Sydney NSW 2000
 info@asongroup.com.au