



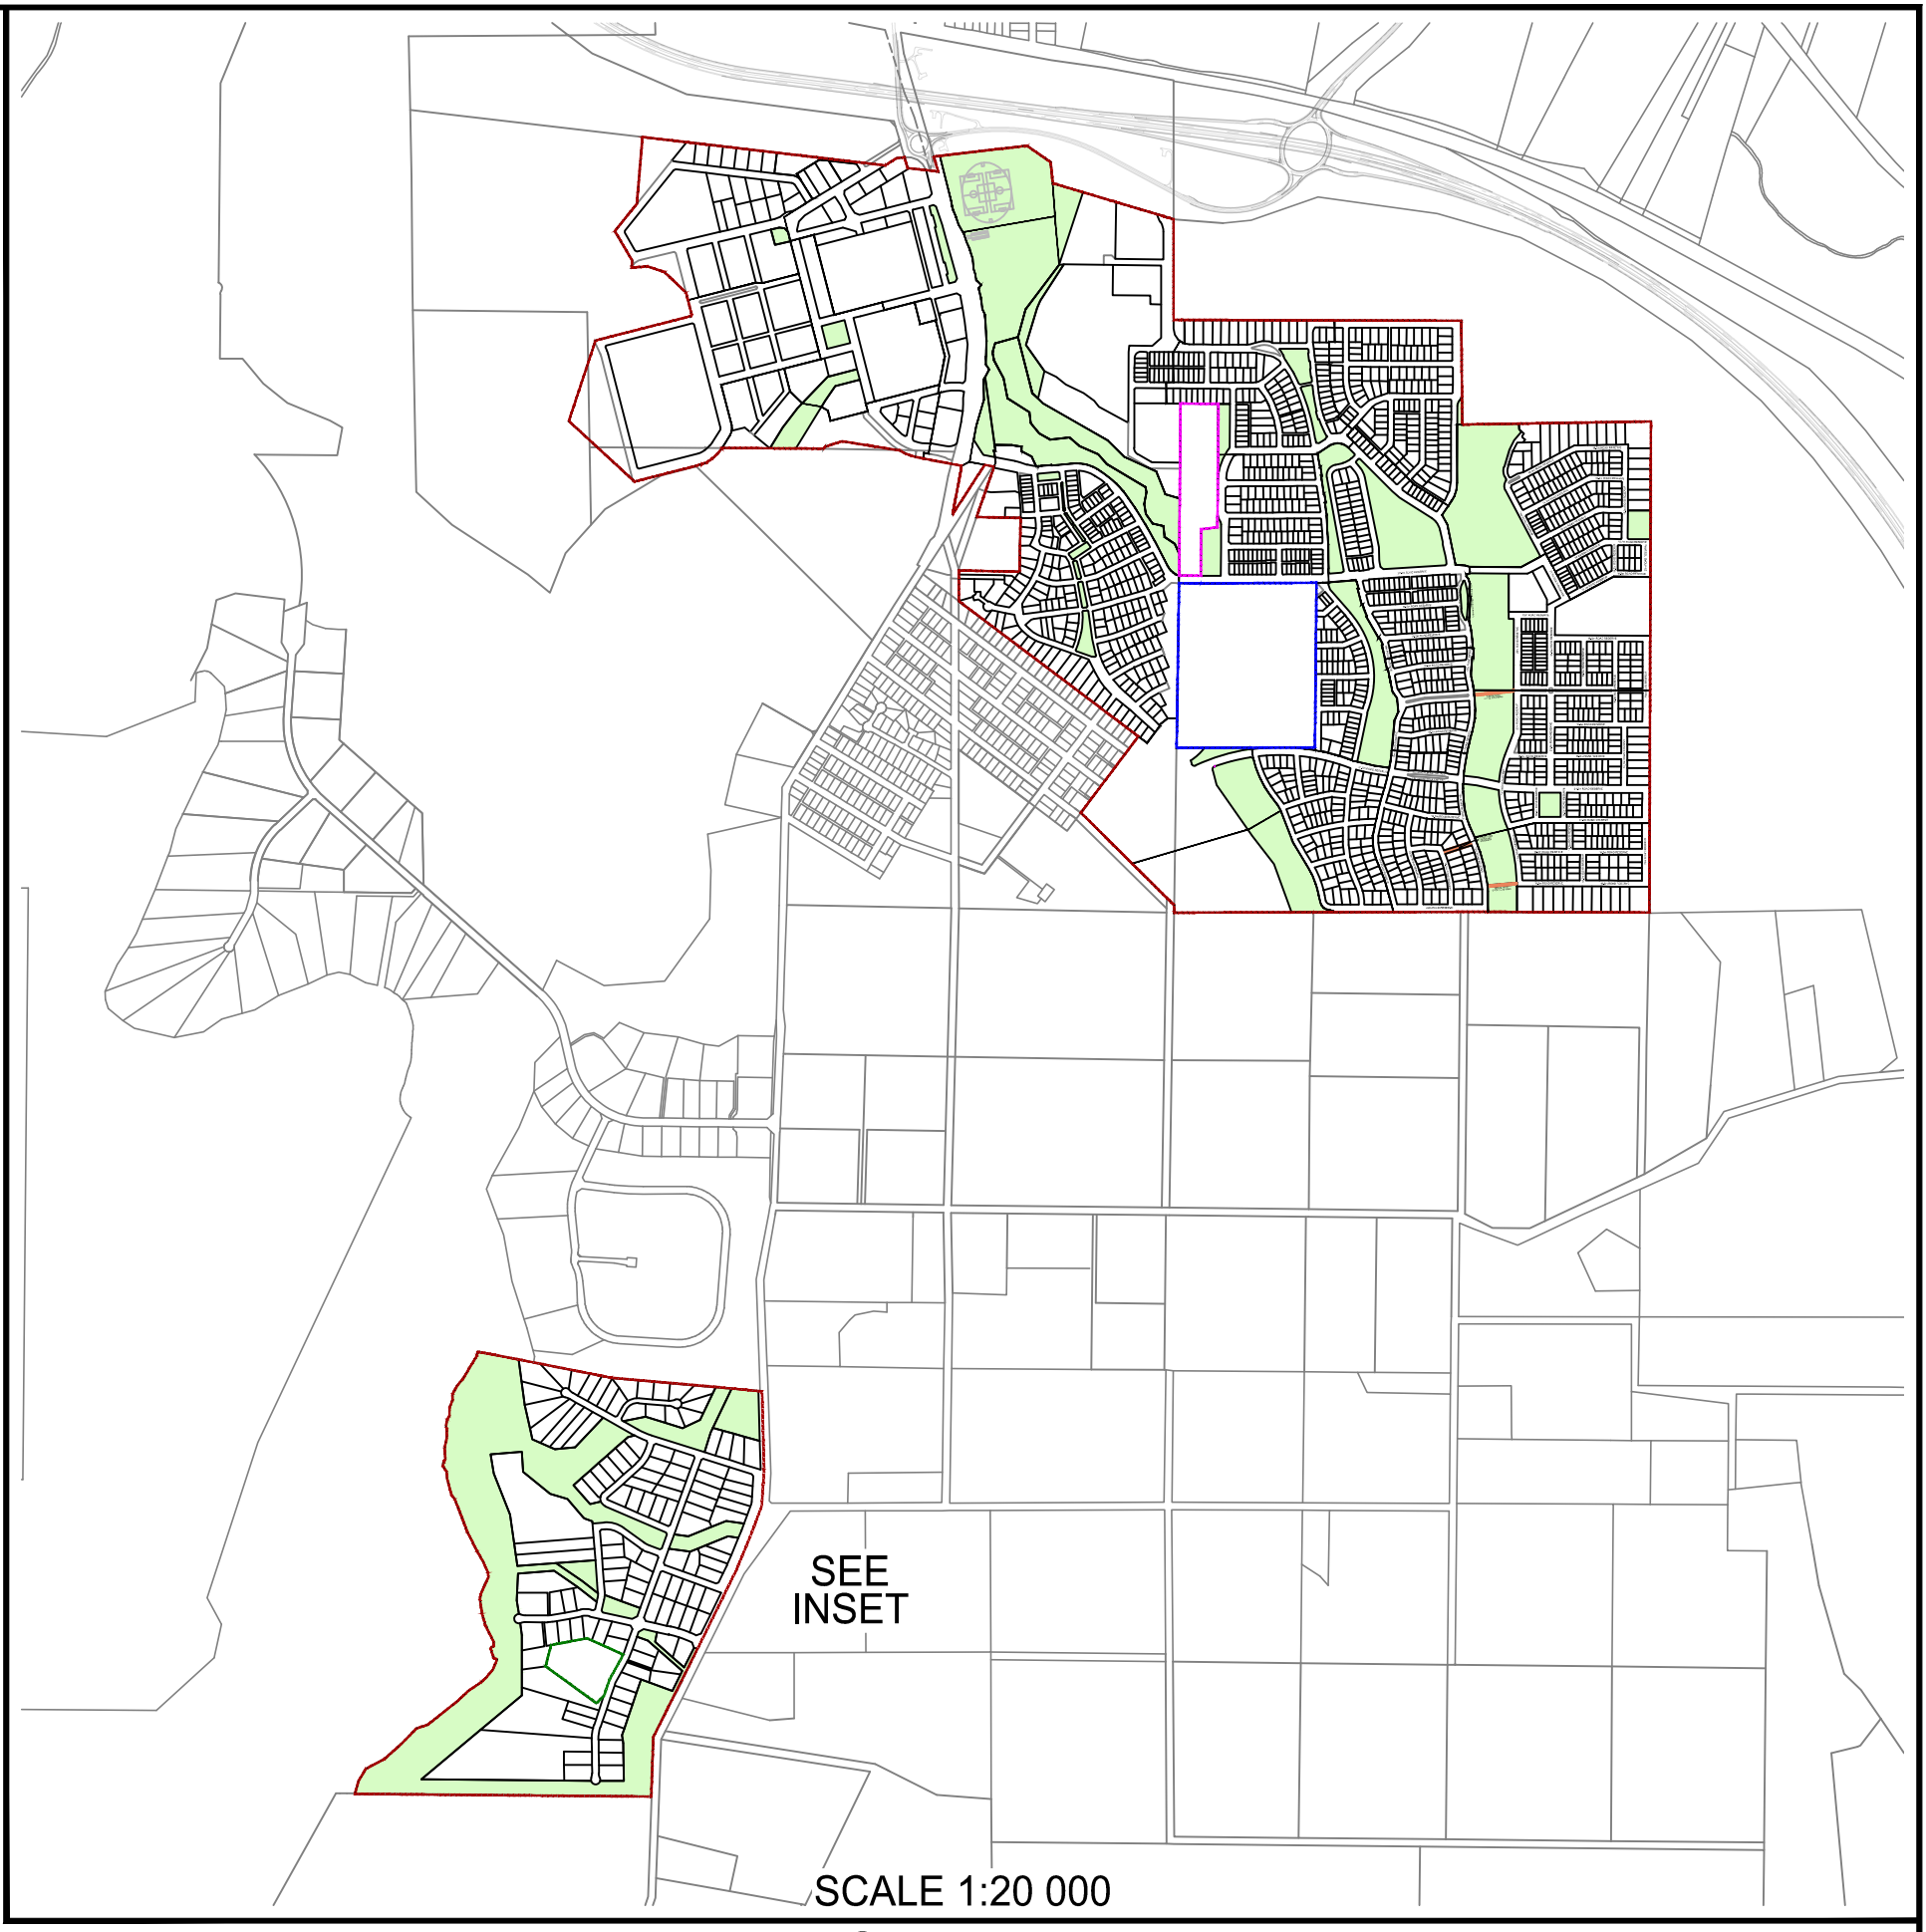

- LEGEND**
- 1** SUB STAGE NUMBER
 - SUB STAGE BOUNDARY
 - STAGE 1 BOUNDARY
 - LOT 34 BOUNDARY
 - LOT 35I BOUNDARY
 - LOT II BOUNDARY
 - Avenue Streets
 - Collector Streets (Bus Route)
 - Collector Streets (No parking and 1.5m verge)
 - Collector Streets (1.5m verge on park side)
 - Local Streets
 - Local Streets (1.5m verge on park side)
 - Local Park Edge Streets
 - Local Park Edge Streets (No Parking)
 - Pedestrian Path
 - Residential lane way
 - Town Centre Link Road
 - Town Centre Street
 - Main Street Type 1
 - Main Street Type 2
 - Town Centre Lane

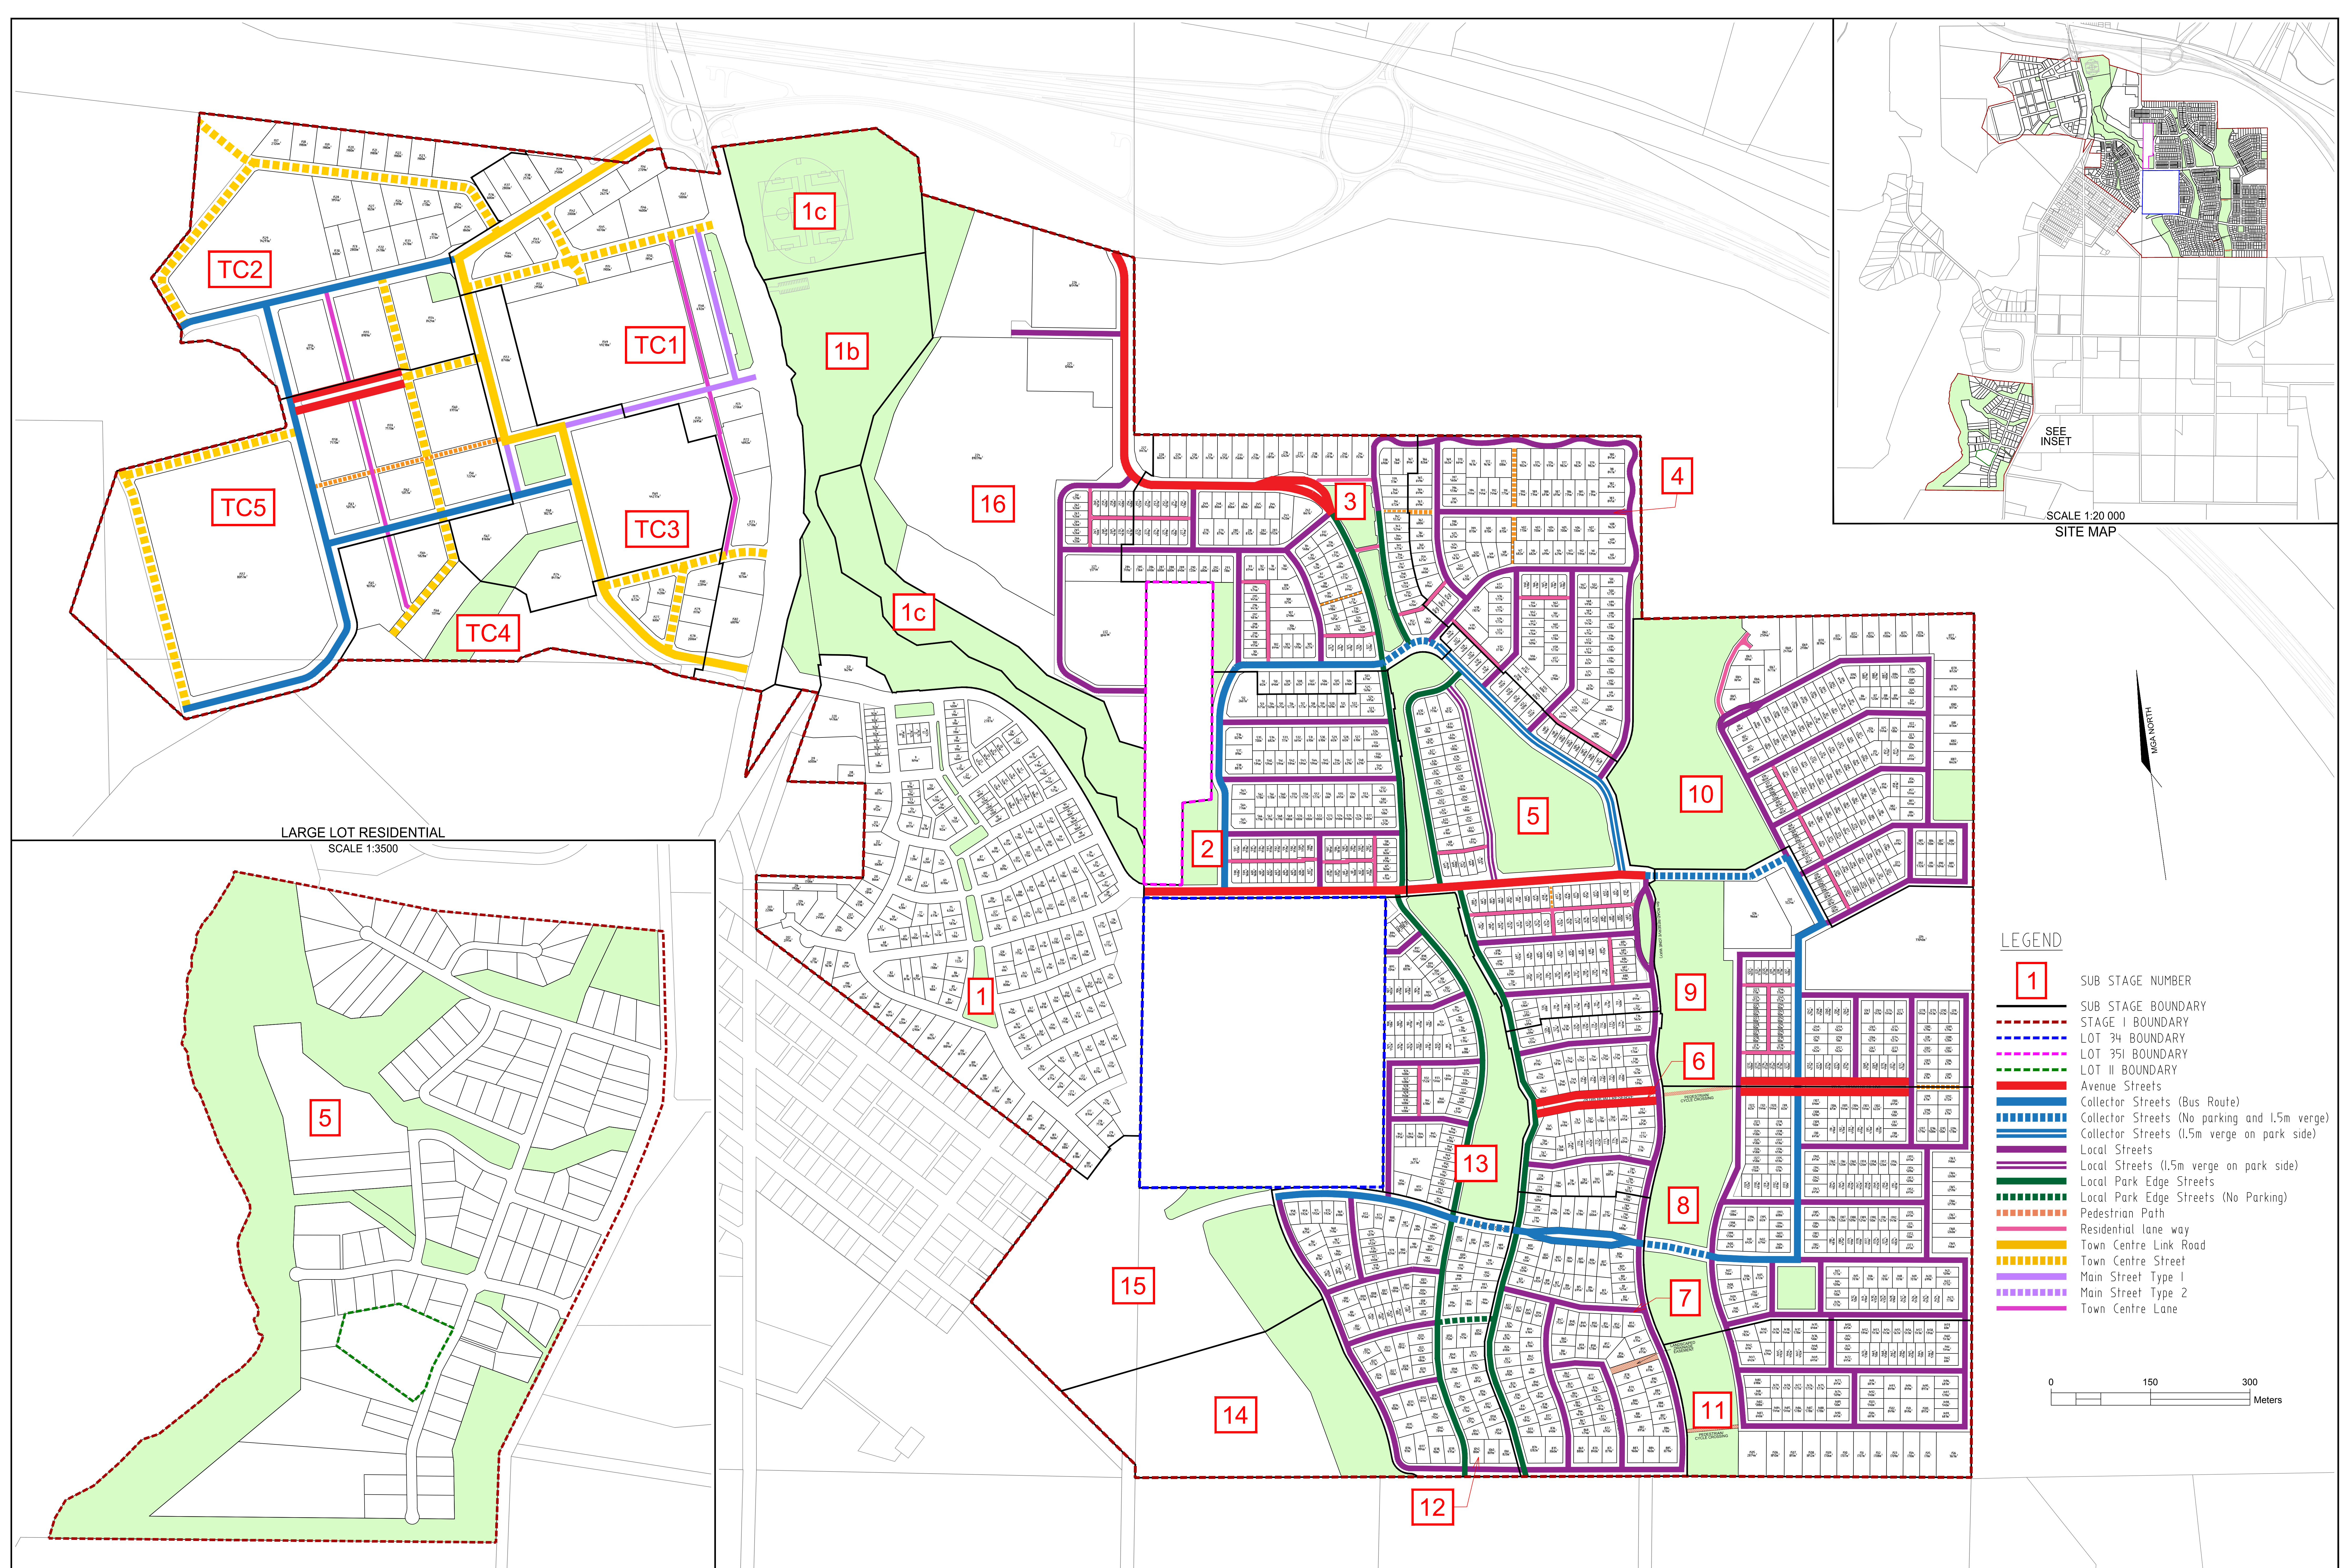