




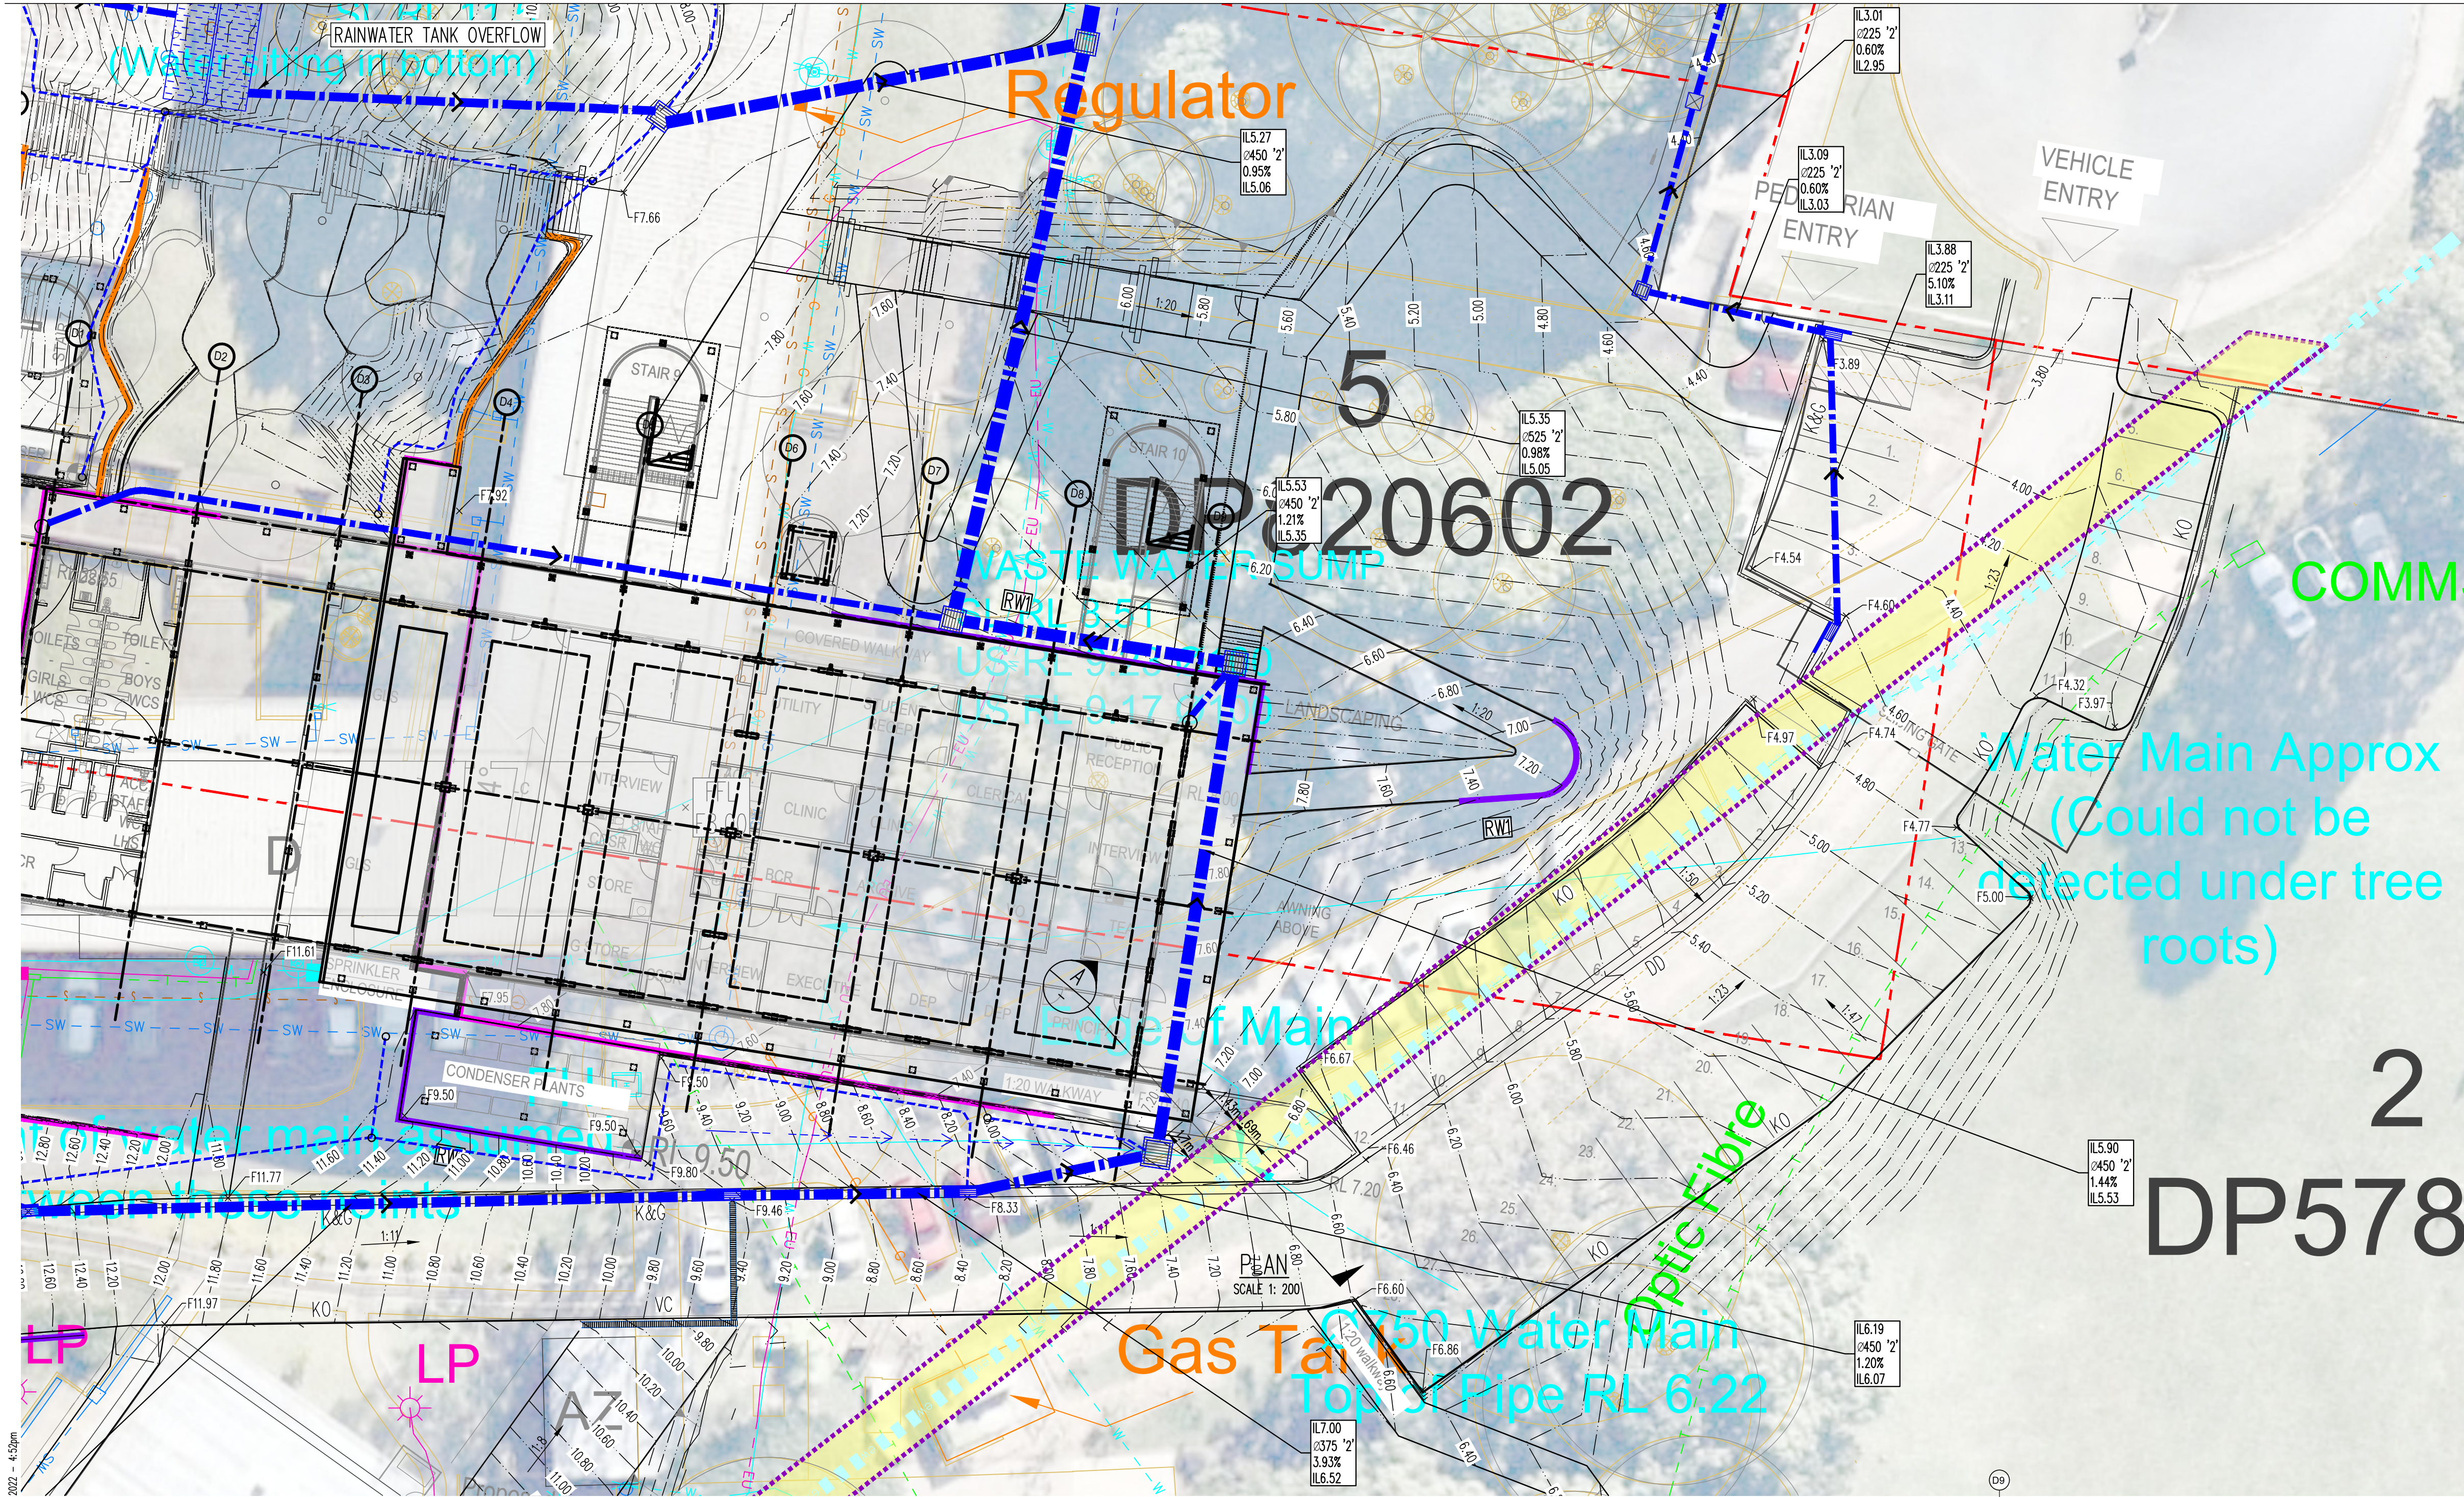

This drawing is copyright and is the property of TAYLOR THOMSON WHITTING (NSW) Pty Ltd and must not be used without authorisation. THIS DRAWING TO BE READ IN CONJUNCTION WITH ALL RELEVANT NOTES ON DRAWING C01

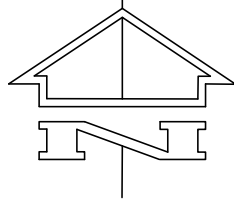

EXISTING SERVICES LEGEND		
— S — S —	Existing sewer	
— — — — —	Existing sewer pipe approx	
— W — W —	Existing water	
— — — — —	Existing water pipe approx	
— E — E —	Existing electrical	
— T — T —	Existing comms	
— G — G —	Existing gas	
— SW — SW —	Existing stormwater	
— — — — —	Existing stormwater pipe approx	
— — — — —	Existing open drain	
— — — — —	Easement	

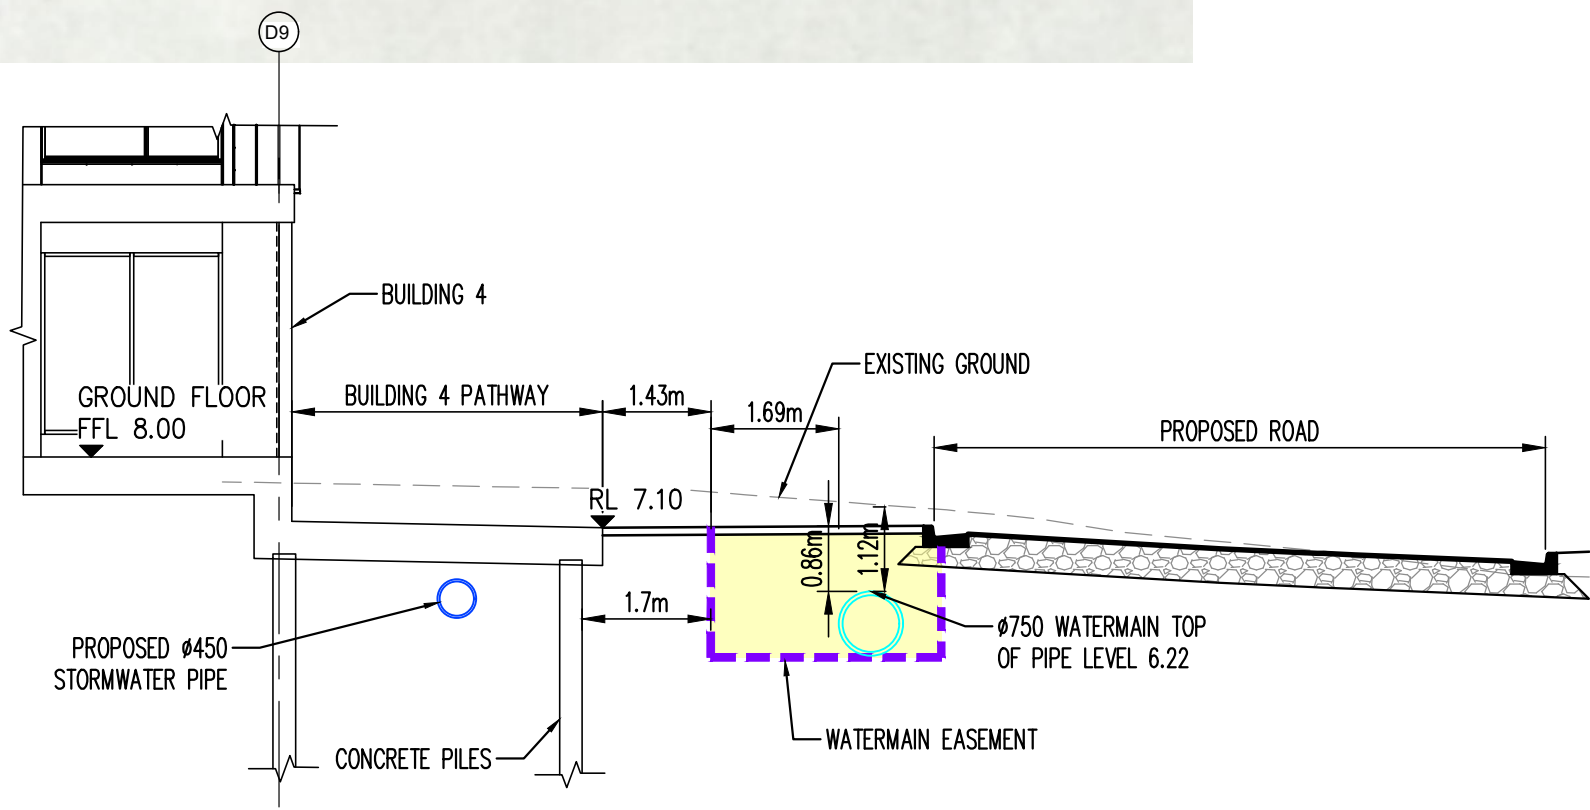

SECTION A
SCALE 1:100

SCALE 1:100 0 1 2 3 4 5 m
AT ORIGINAL SIZE
SCALE 1:200 0 2 4 6 8 10 m
AT ORIGINAL SIZE

Rev	Description	Eng	Draft	Date	Rev	Description	Eng	Draft	Date	Rev	Description	Eng	Draft	Date
P2	PRELIMINARY	SB	WW	25.07.22										
P1	FOR INFORMATION	SB	WW	11.07.22										

Architect
Architectus Sydney
L 18 MLC CENTRE 19 MARTIN PLACE SYDNEY NSW 2000

Engineer
TTW Structural Civil Traffic Façade
612 9439 7288 | 48 Chandos Street St Leonards NSW 2065

Project
MURWILLUMBAH EDUCATION CAMPUS (MEC)

Sheet Subject
BUILDING 4 EXISTING WATERMAIN OVERLAY PLAN AND SECTION

PRELIMINARY
NOT TO BE USED FOR CONSTRUCTION

Scale : A1	Drawn : WW	Authorised : SB
AS SHOWN		
Job No : 211523	Drawing No : SKC100	Revision : P2
Plot File Created: Jul 25, 2022 - 4:52pm		