

MGA



UNLESS OTHERWISE STATED
DO NOT USE THESE PLANS TO
LOCATE UNDERGROUND
INFRASTRUCTURE. USE
CURRENT DBYD INFORMATION.

AUSTRROADS 2017

FIGURE A28

X=15m (TURNING VALUE)

S=20m (STORAGE)

V=110kph (SPEED)

F=3.4m (WIDENING)

$$A = \frac{0.5 \times 110 \times 3.4}{3.6} = 52\text{m (say 54m)}$$

DP 1154765

REPLACE CATTLE GRID

NEW 375mm RCP

EDGE OF EXISTING ROAD

SEAL WIDENING

EARTHWORKS & REHABILITATION

EXISTING SEAL

ORIGINAL A3 SHEET

100mm

NOTES:

- 500mm GRAVEL SHOULDER TO BE CONSTRUCTED OUTSIDE SEAL
- SAWCUT EXISTING BITUMEN & KEY PAVEMENT TO EXISTING GRAVEL
- PAVEMENT TO GEOTECH DESIGN

COMMENTS:



115 Yambil Street, Griffith NSW
13 Gibraltar Street, Bungendore NSW
www.phlsurveyors.com.au

CLIENT: BLIND CREEK SOLAR FARM

TITLE: 114 CURRANDOOLEY ROAD BUNGENDORE

LOT 1 DP 1154765

ENTRANCE DESIGN

PLAN VIEW

SCALE: 1:600

FILE: PN 12613

A3- 548738_1A

ACAD: 12613B22-1






CCAD: 12613B22

DRN: MB

CHK: AL

SHEET 1 OF 5 SHEET(S)

LIABILITY LIMITED BY A SCHEME UNDER PROFESSIONAL STANDARDS LEGISLATION

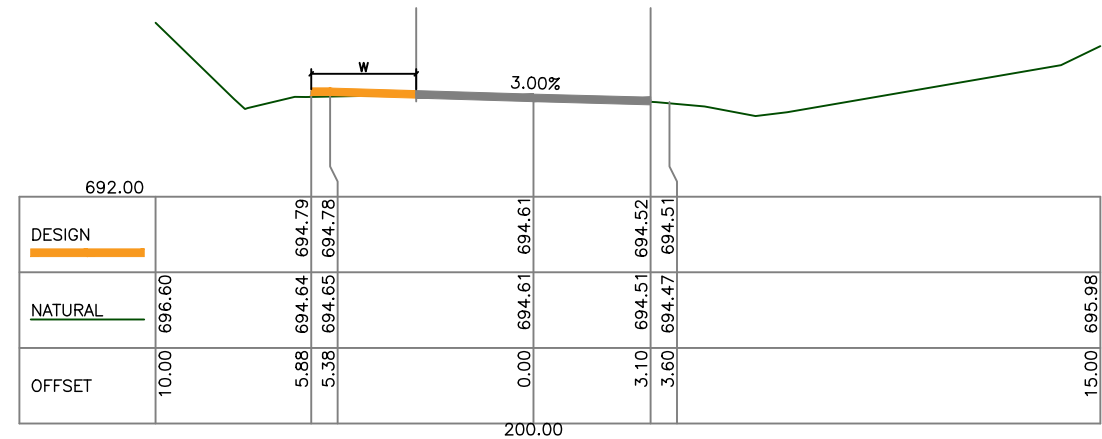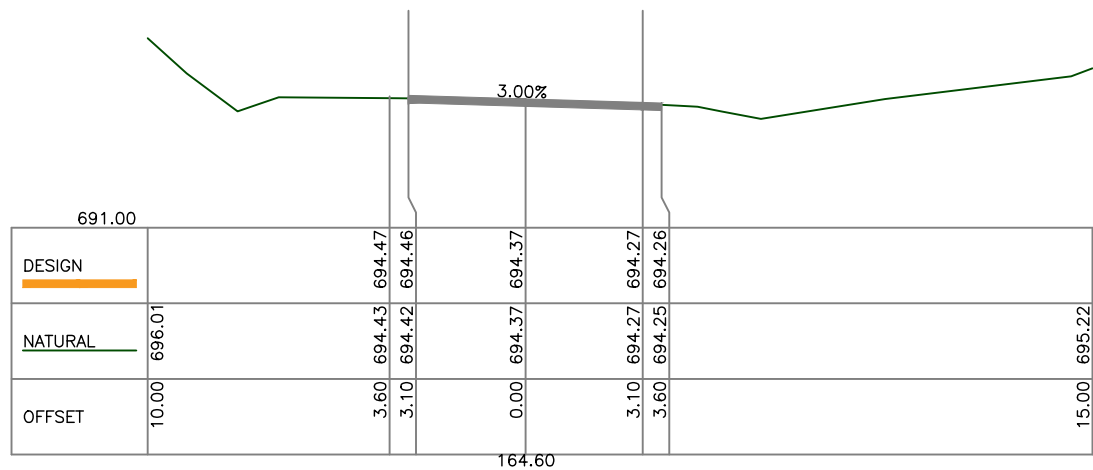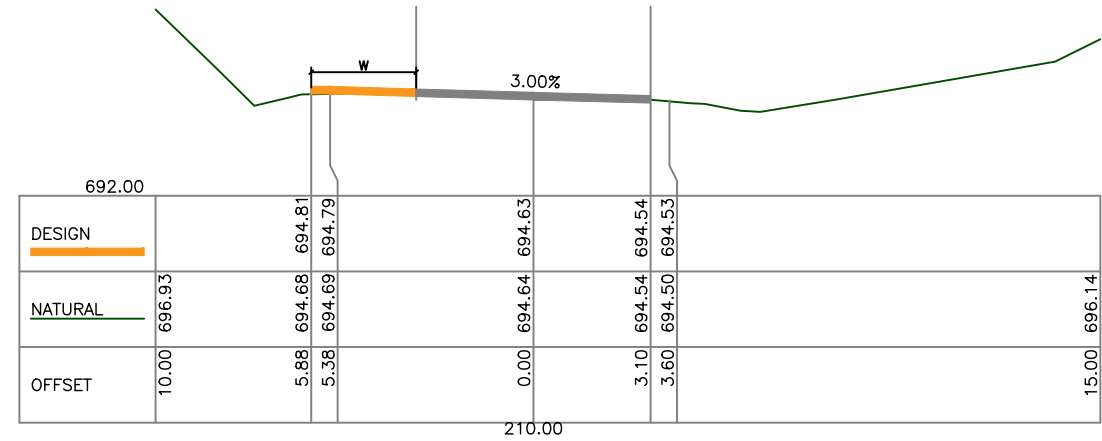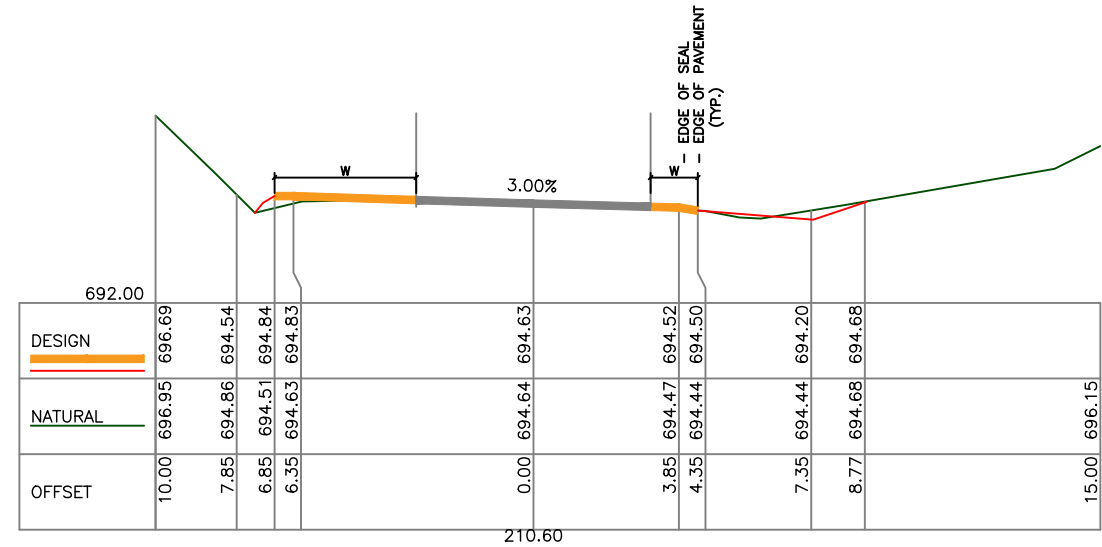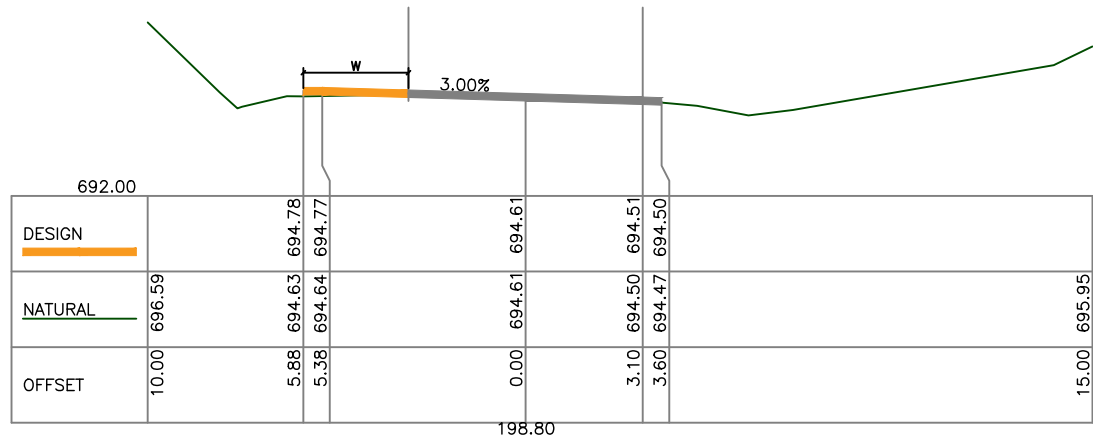

Scale Horizontal 1:200 Vertical 1:200

EXISTING SEAL
W PAVEMENT WIDENING

10/08/2022	1A	ISSUE TO CLIENT	AL
DATE	NO	REVISION	AUTHORISED
PLAN REVISIONS			







COMMENTS:		
DATUM AHD	ORIGIN	RL
COORD.SYSTEM MGA	2020	ORIGIN



115 Yambil Street, Griffith NSW
13 Gibraltar Street, Bungendore NSW
www.phlsurveyors.com.au

CLIENT: BLIND CREEK SOLAR FARM
TITLE: 114 CURRANDOOLEY ROAD BUNGENDORE
LOT 1 DP 1154765
ENTRANCE DESIGN
CROSS SECTIONS – TARAGO ROAD

SCALE: 1:200	
FILE: PN 12613	A3– 548739_1A
ACAD: 12613B22–1	CCAD: 12613B22
DRN: MB	CHK: AL
SHEET 2 OF 5	SHEET(S)

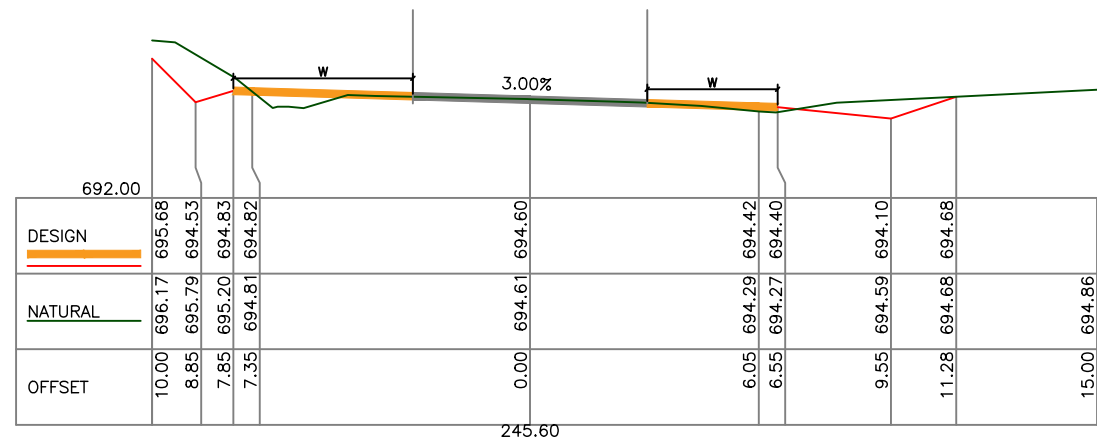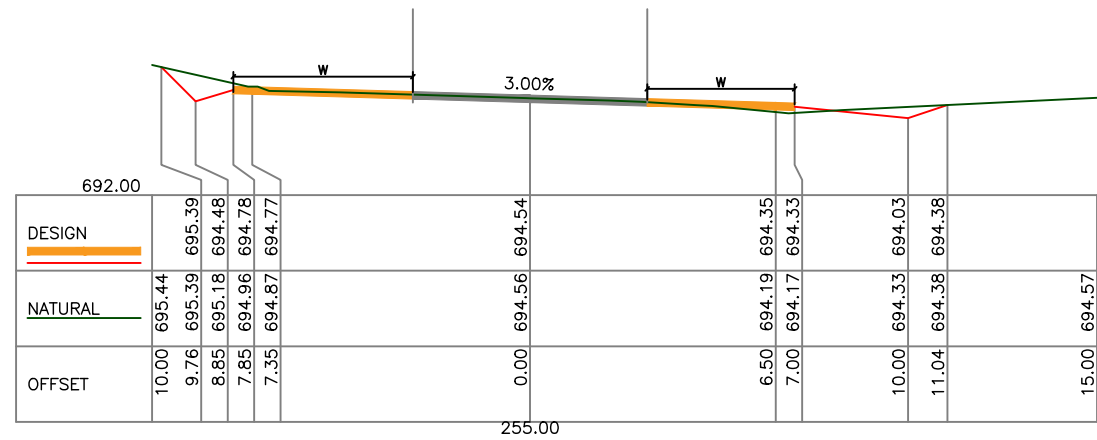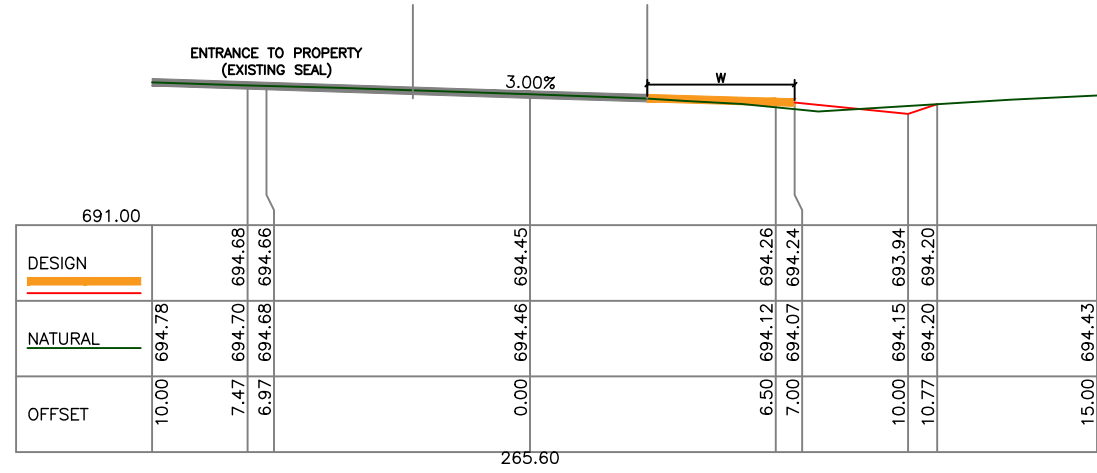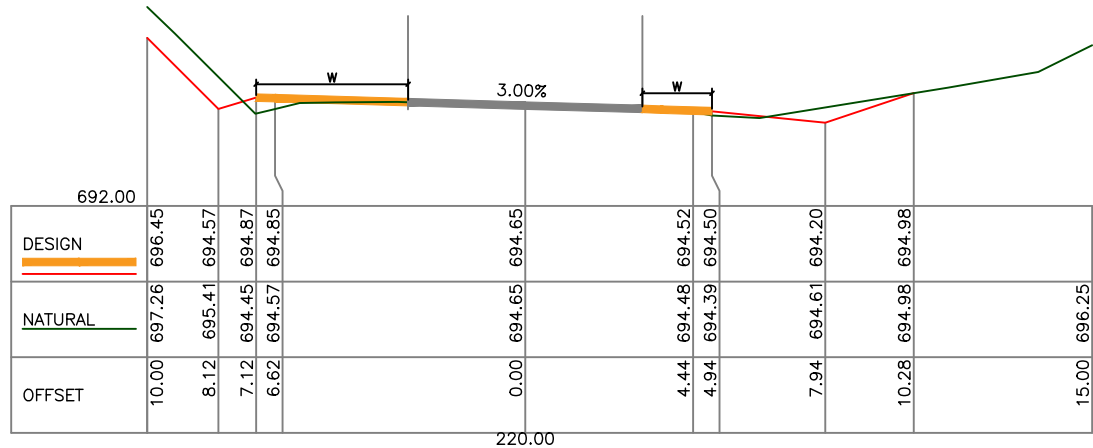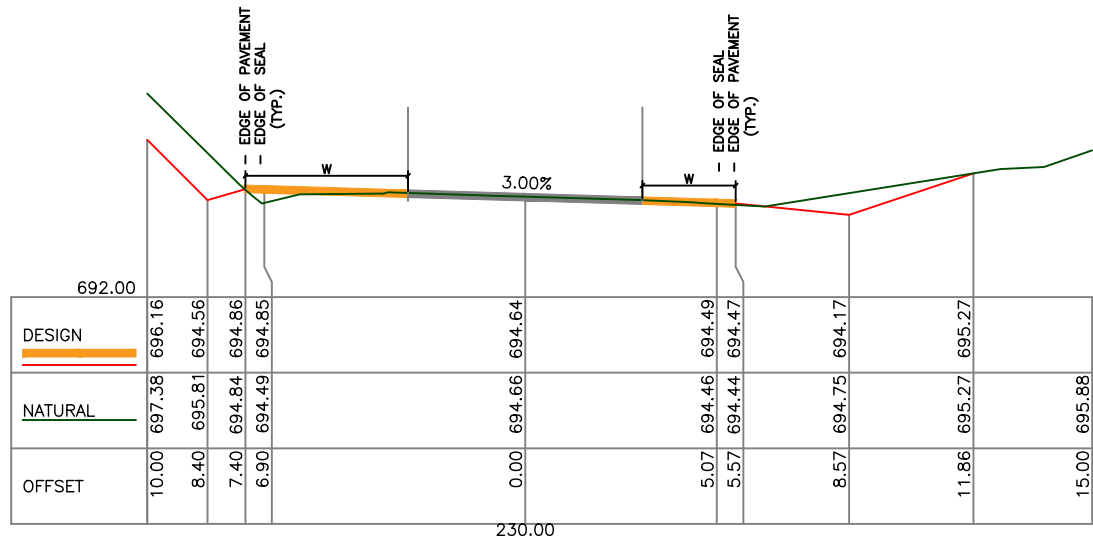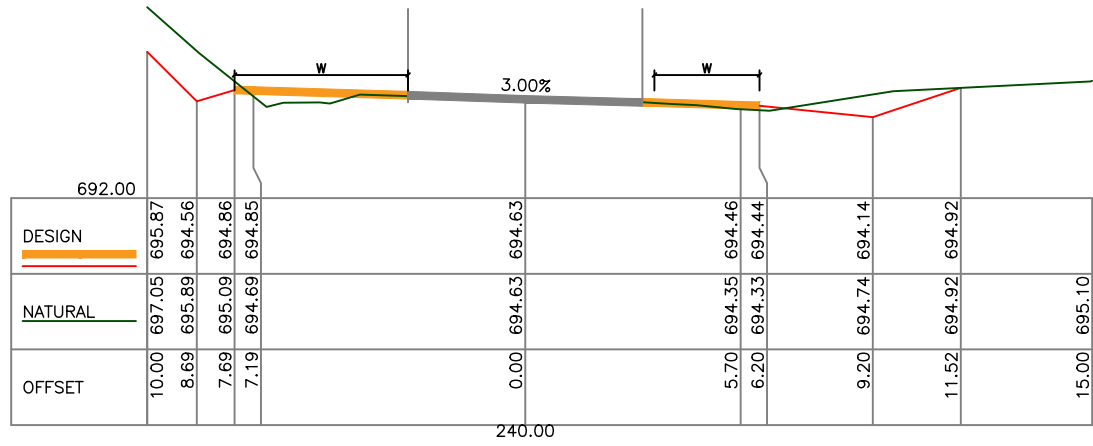

Scale Horizontal 1:200 Vertical 1:200

EXISTING SEAL
W PAVEMENT WIDENING

10/08/2022	1A	ISSUE TO CLIENT	AL
DATE	NO	REVISION	AUTHORISED
PLAN REVISIONS			







COMMENTS:		
DATUM AHD	ORIGIN	RL
COORD.SYSTEM MGA	2020	ORIGIN



115 Yambil Street, Griffith NSW
13 Gibraltar Street, Bungendore NSW
www.phlsurveyors.com.au

CLIENT: BLIND CREEK SOLAR FARM
TITLE: 114 CURRANDOOLEY ROAD BUNGENDORE
LOT 1 DP 1154765
ENTRANCE DESIGN
CROSS SECTIONS – TARAGO ROAD

SCALE: 1:200	
FILE: PN 12613	A3– 548740_1A
ACAD: 12613B22–1	CCAD: 12613B22
DRN: MB	CHK: AL
SHEET 3 OF 5	SHEET(S)

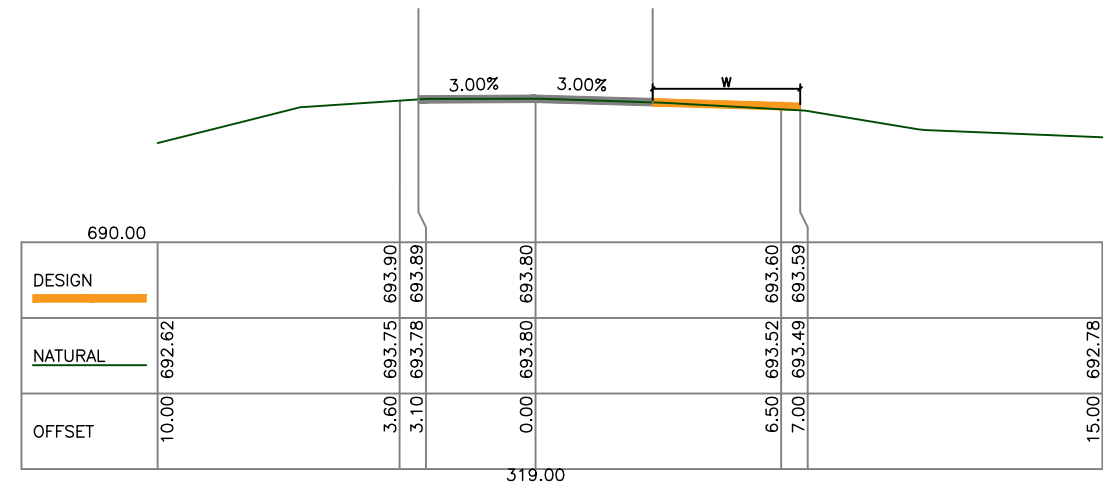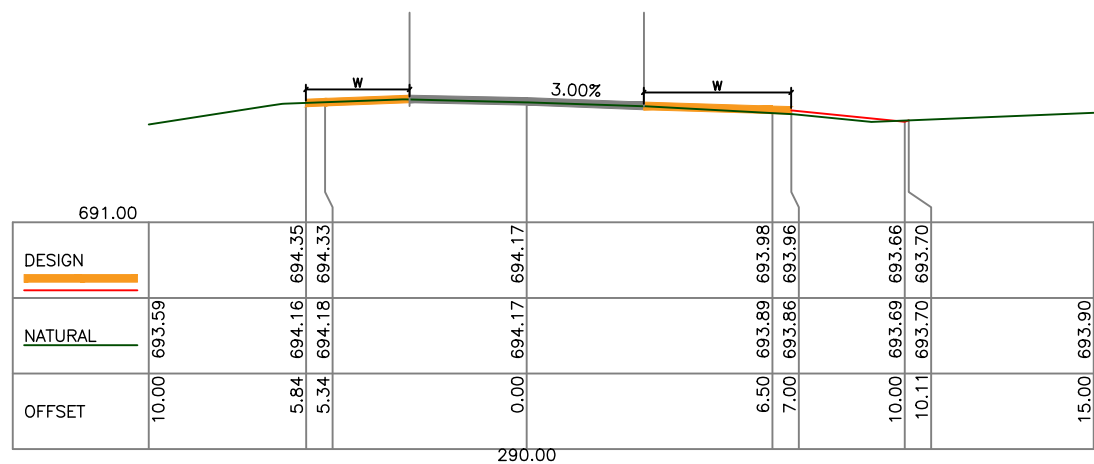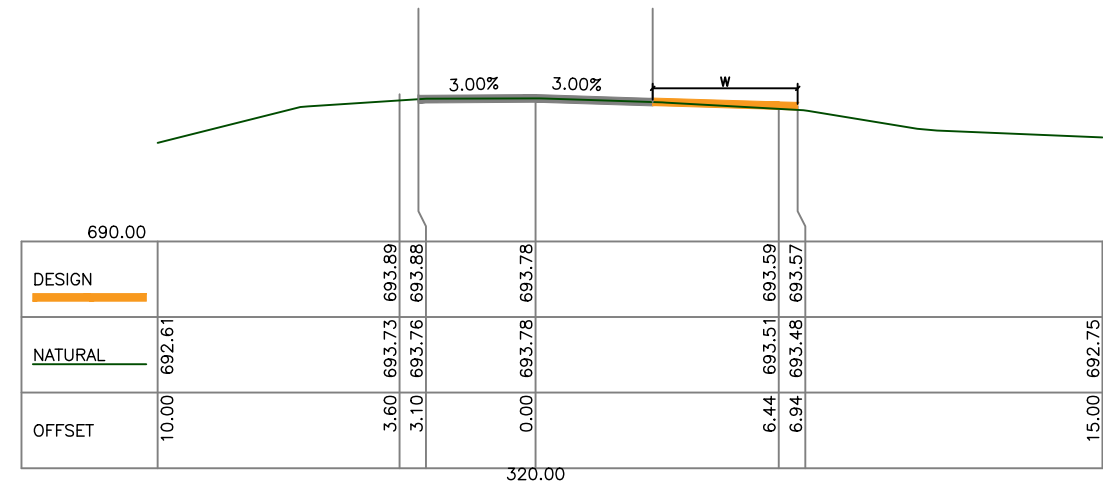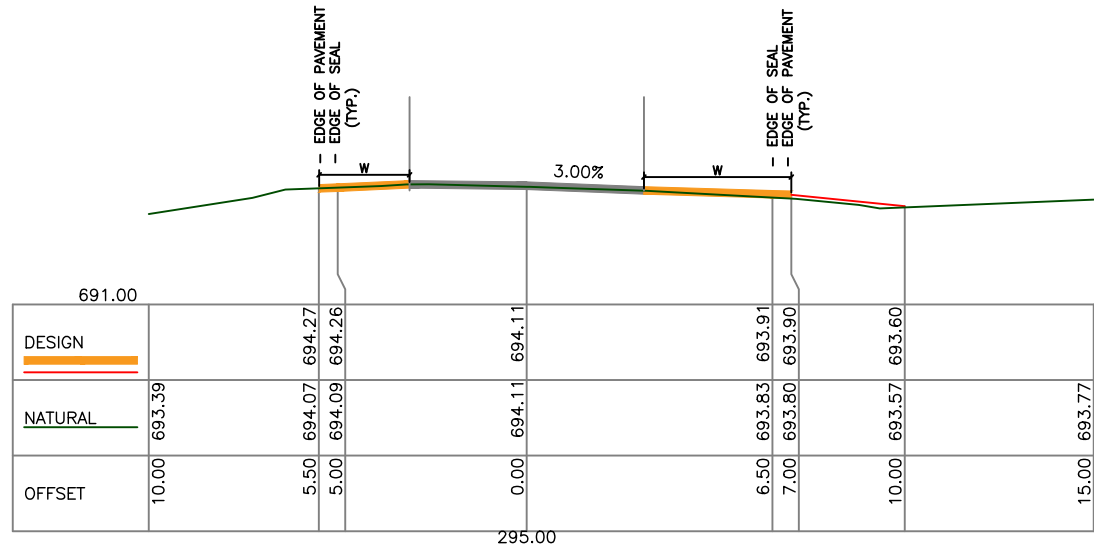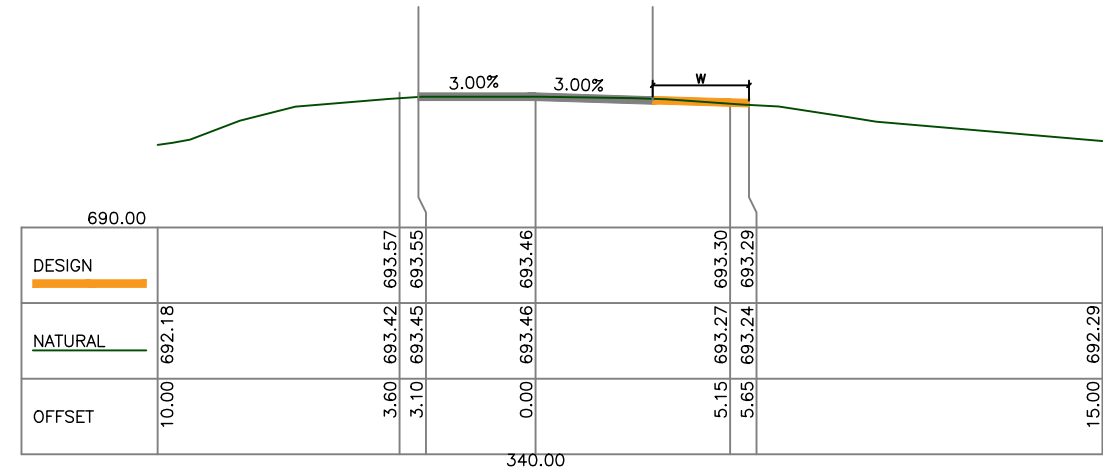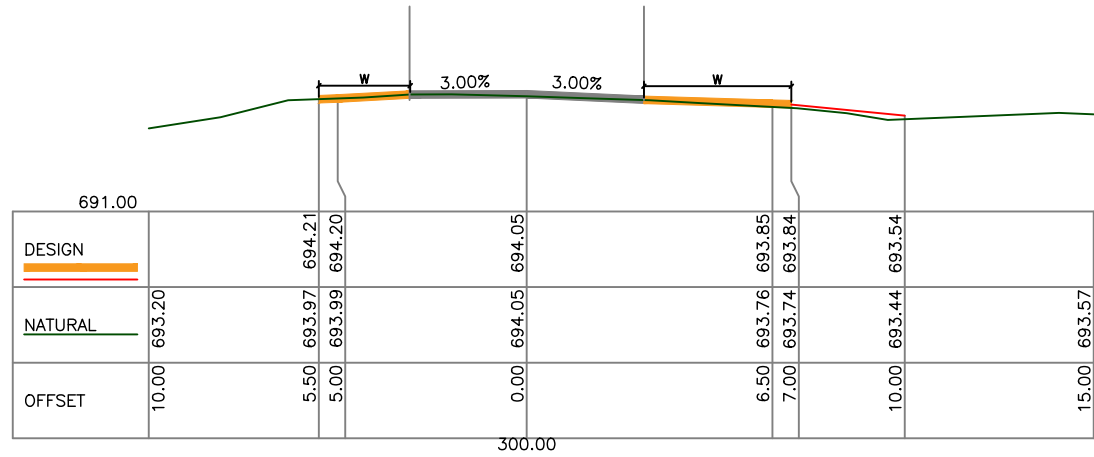

Scale Horizontal 1:200 Vertical 1:200

EXISTING SEAL
W PAVEMENT WIDENING

10/08/2022	1A	ISSUE TO CLIENT	AL
DATE	NO	REVISION	AUTHORISED
PLAN REVISIONS			



COMMENTS:		
DATUM AHD	ORIGIN	RL
COORD.SYSTEM MGA	2020	ORIGIN



115 Yambil Street, Griffith NSW
13 Gibraltar Street, Bungendore NSW
www.phlsurveyors.com.au

CLIENT: BLIND CREEK SOLAR FARM
TITLE: 114 CURRANDOOLEY ROAD BUNGENDORE
LOT 1 DP 1154765
ENTRANCE DESIGN
CROSS SECTIONS – TARAGO ROAD

SCALE: 1:200	
FILE: PN 12613	A3– 548741_1A
ACAD: 12613B22–1	CCAD: 12613B22
DRN: MB	CHK: AL
SHEET 4 OF 5	SHEET(S)

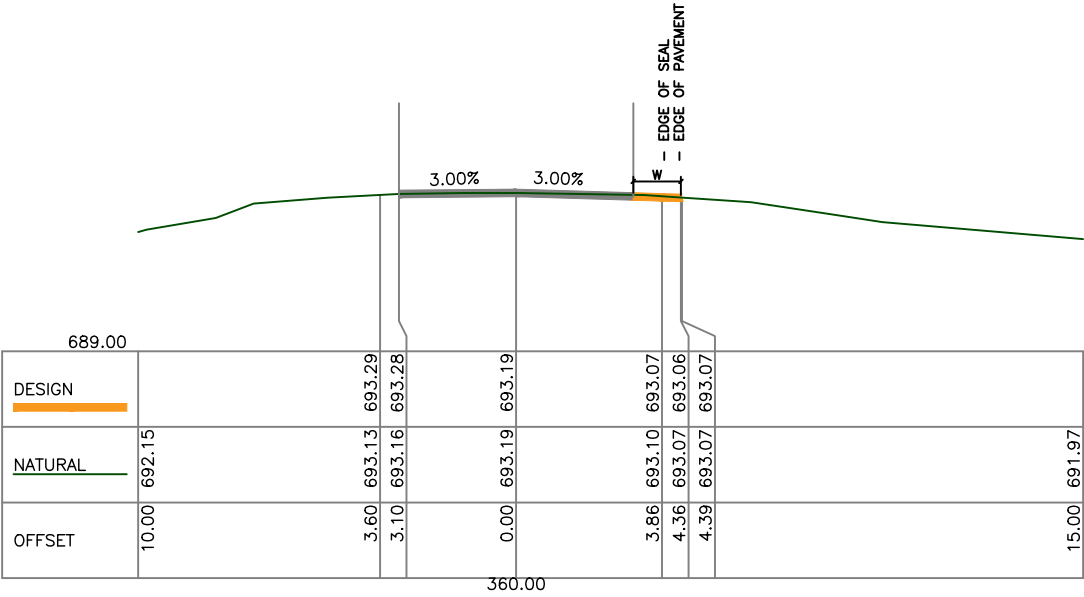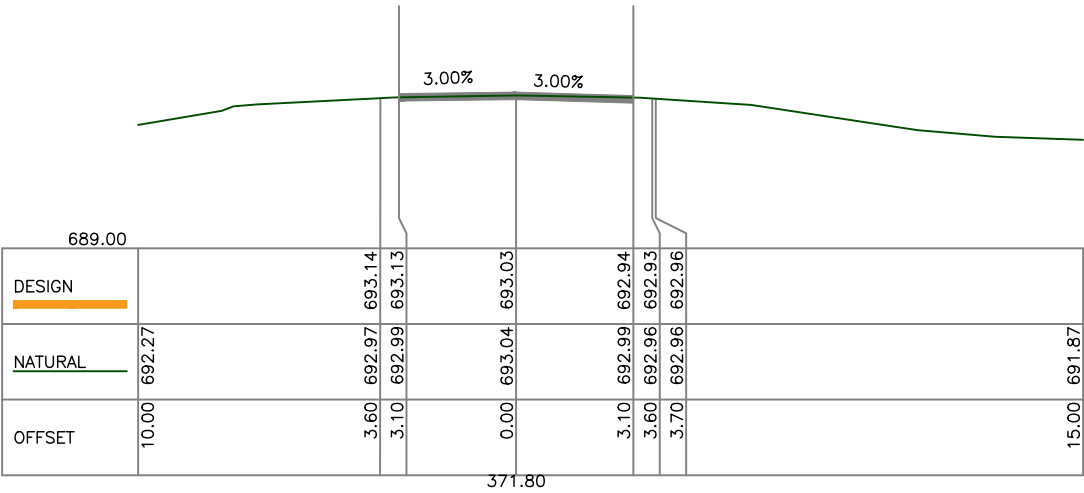

Scale Horizontal 1:200 Vertical 1:200

EXISTING SEAL
W PAVEMENT WIDENING

10/08/2022	1A	ISSUE TO CLIENT	AL
DATE	NO	REVISION	AUTHORISED
PLAN REVISIONS			

COMMENTS:		
DATUM AHD	ORIGIN	RL
COORD.SYSTEM	MGA 2020	ORIGIN



115 Yambil Street, Griffith NSW
13 Gibraltar Street, Bungendore NSW
www.phlsurveyors.com.au

CLIENT: BLIND CREEK SOLAR FARM
TITLE: 114 CURRANDOOLEY ROAD BUNGENDORE
LOT 1 DP 1154765
ENTRANCE DESIGN
CROSS SECTIONS – TARAGO ROAD

SCALE: 1:200	
FILE: PN 12613	A3– 548742_1A
ACAD: 12613B22–1	CCAD: 12613B22
DRN: MB	CHK: AL
SHEET 5 OF 5	SHEET(S)