




APPENDIX

E


Scaled strategic design drawing of proposed
access road intersection

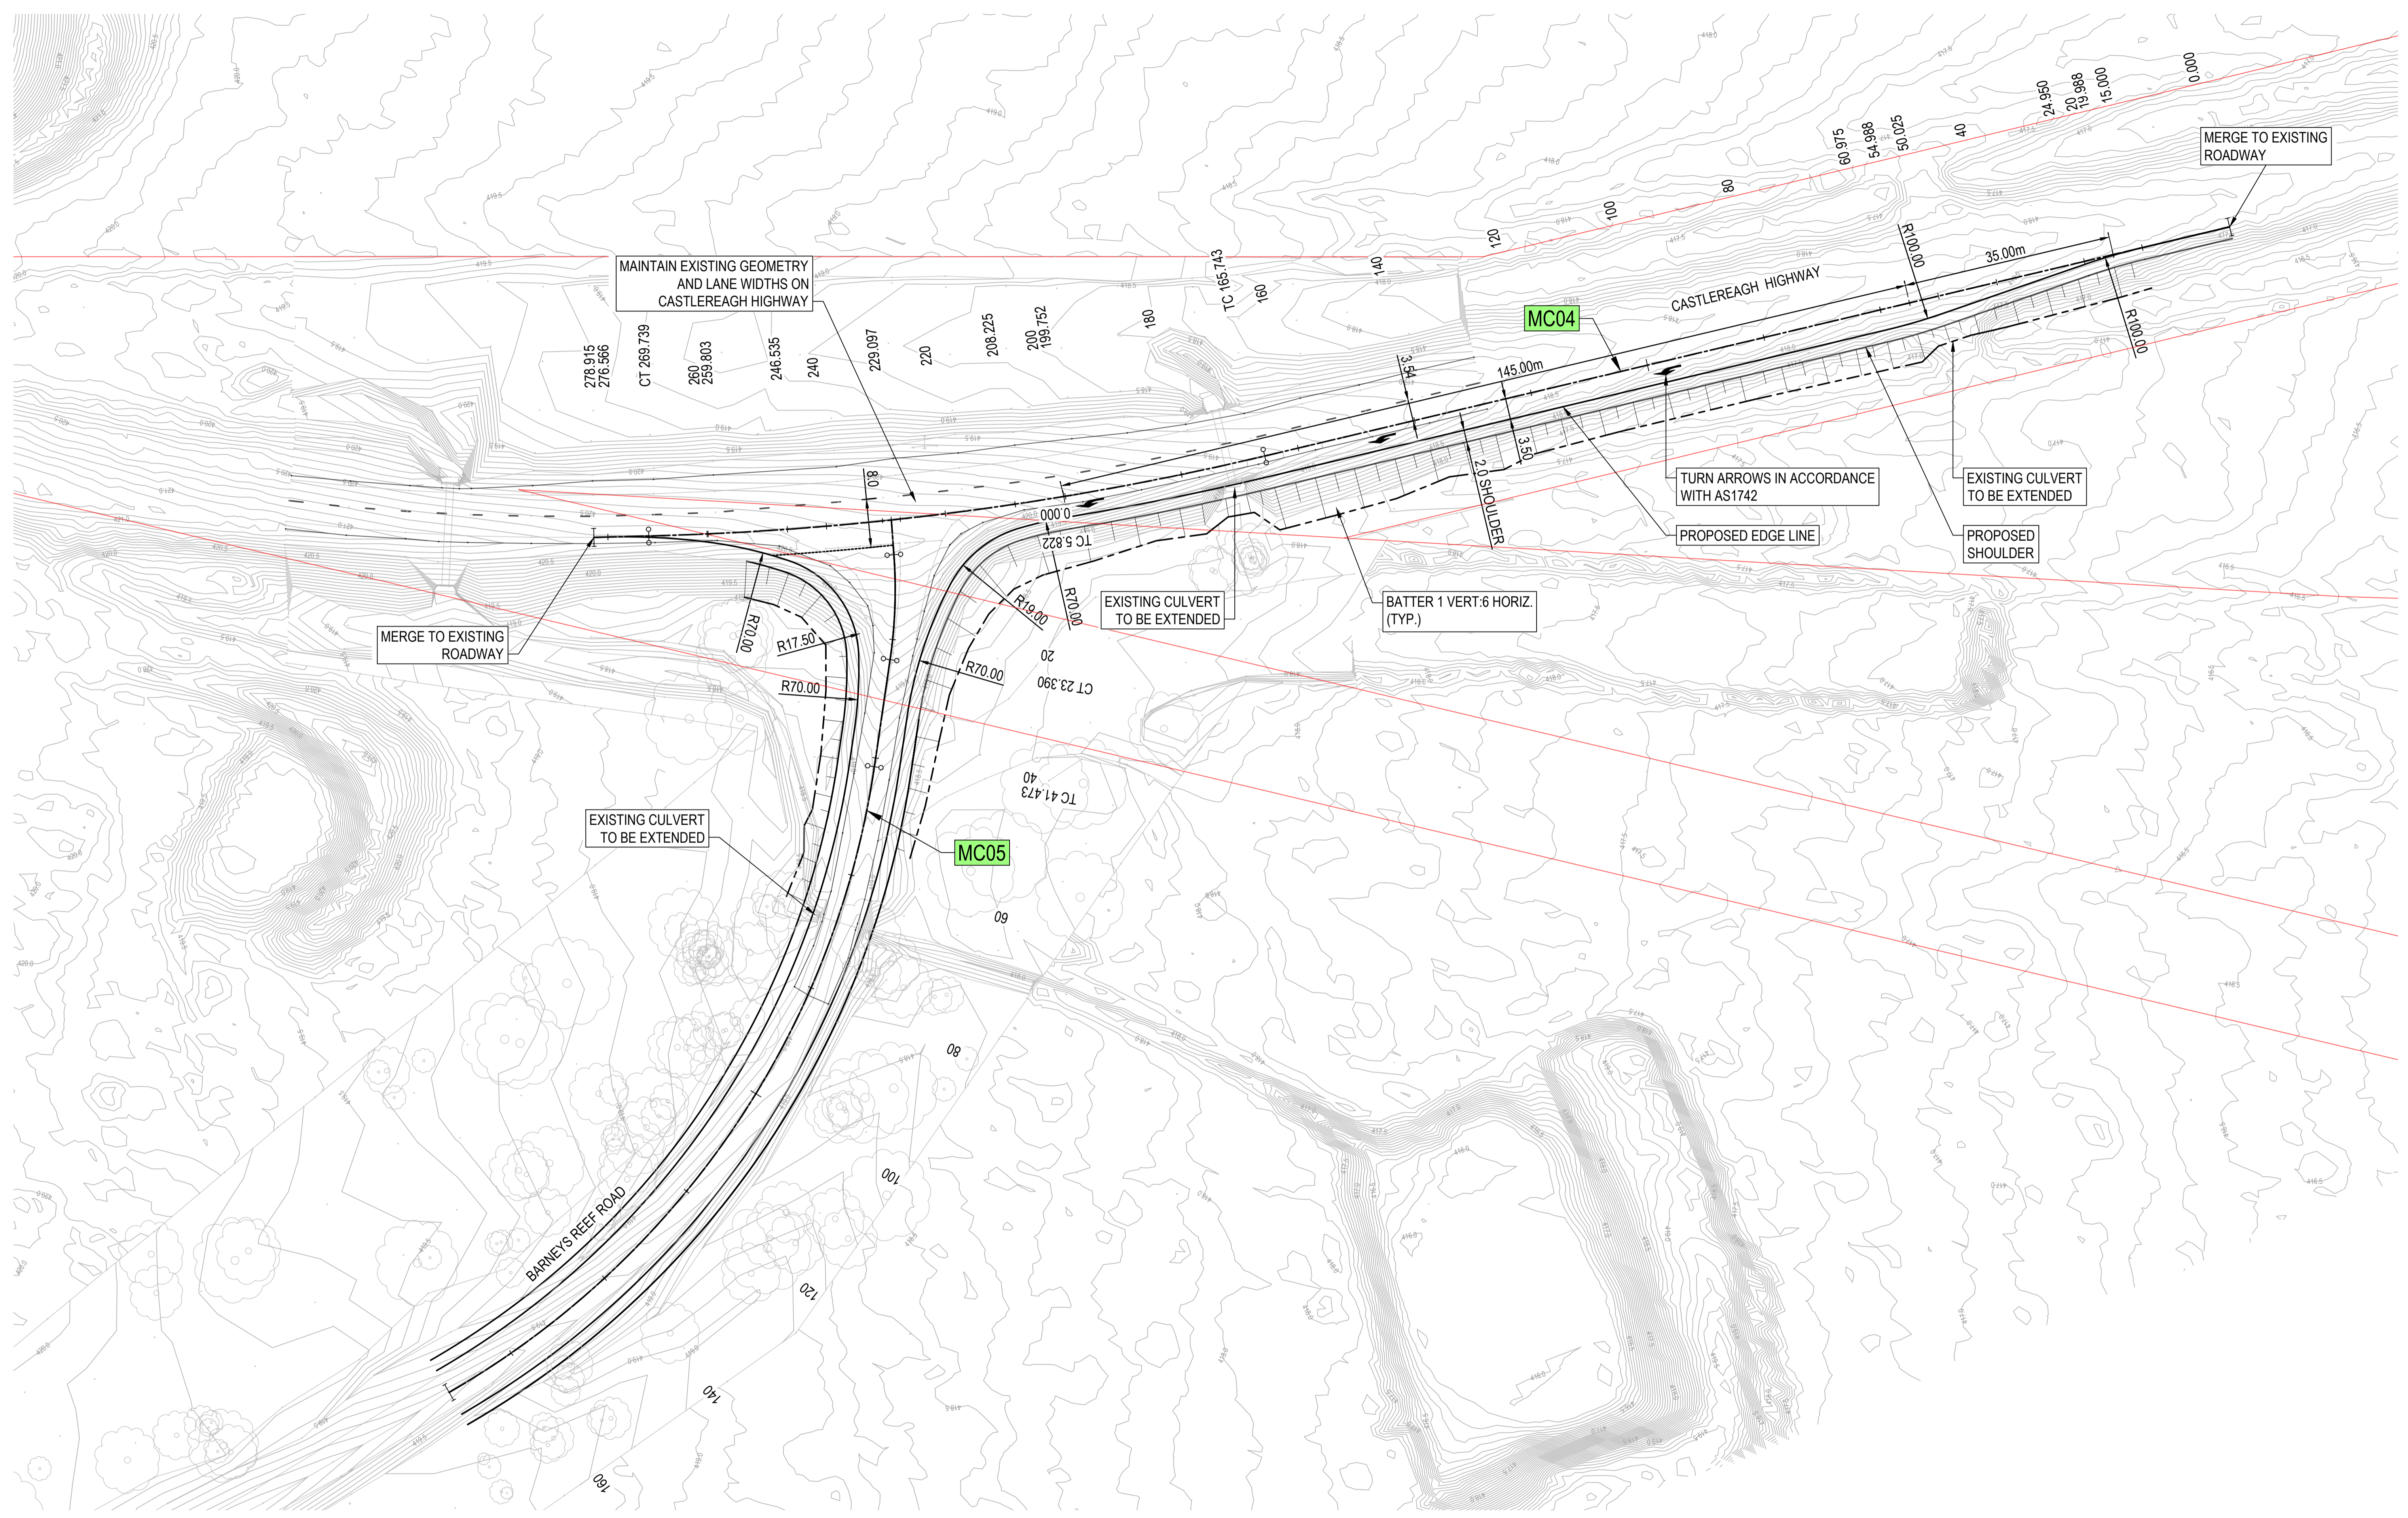


SCALE 1:500 @ A1
SCALE 1:1000 @ A3

© COPYRIGHT of this design and plan is the property of ACOR Consultants Pty Ltd. ACN 079 306 246 ABN 40 079 306 246, all rights reserved. It must not be used, modified, reproduced or copied wholly or in part without written permission from ACOR Consultants Pty Ltd.

Issue	Description	Date	Drawn	Approved
A	ISSUED FOR INFORMATION	02.03.23	ADS	GC

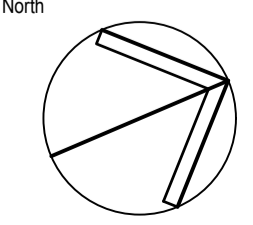

Client
UPCIAC RENEWABLES AUSTRALIA
Suite 2, Level 2, Castry Esplanade
Battery Point, TAS, 7004

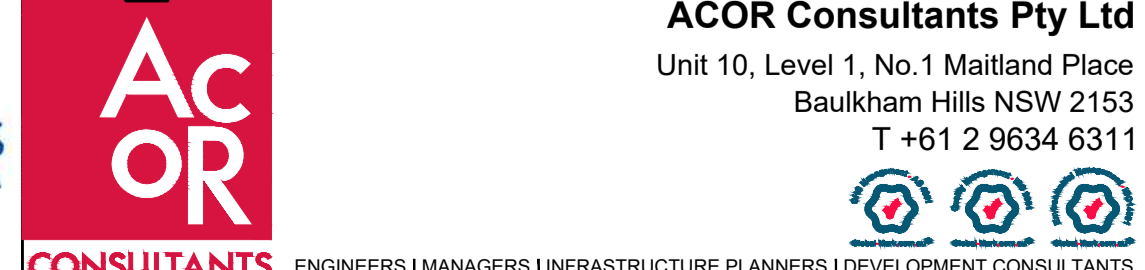

ACOR Consultants Pty Ltd
Unit 10, Level 1, No.1 Maitland Place
Baulkham Hills NSW 2153
T +61 2 9634 6311

Project
BARNEYS REEF ROAD UPGRADE INTERSECTION DESIGN
BIRRIWA

Drawing Title					
GENERAL ARRANGMENT PLAN INTERSECTION TYPE AUL					
Drawn	Date	Scale	A1	Q.A. Check	Date
ADS	FEB-23	1:500			
Designed	Project No.	Dwg. No.	Issue		
SJO	NSW220659	C2.201	A		

NOT FOR CONSTRUCTION