


CONCEPT DRAWING
Proposed Spanish Revival Fountain

Sydney, Australia
Version 2 (17 Jan 2023)

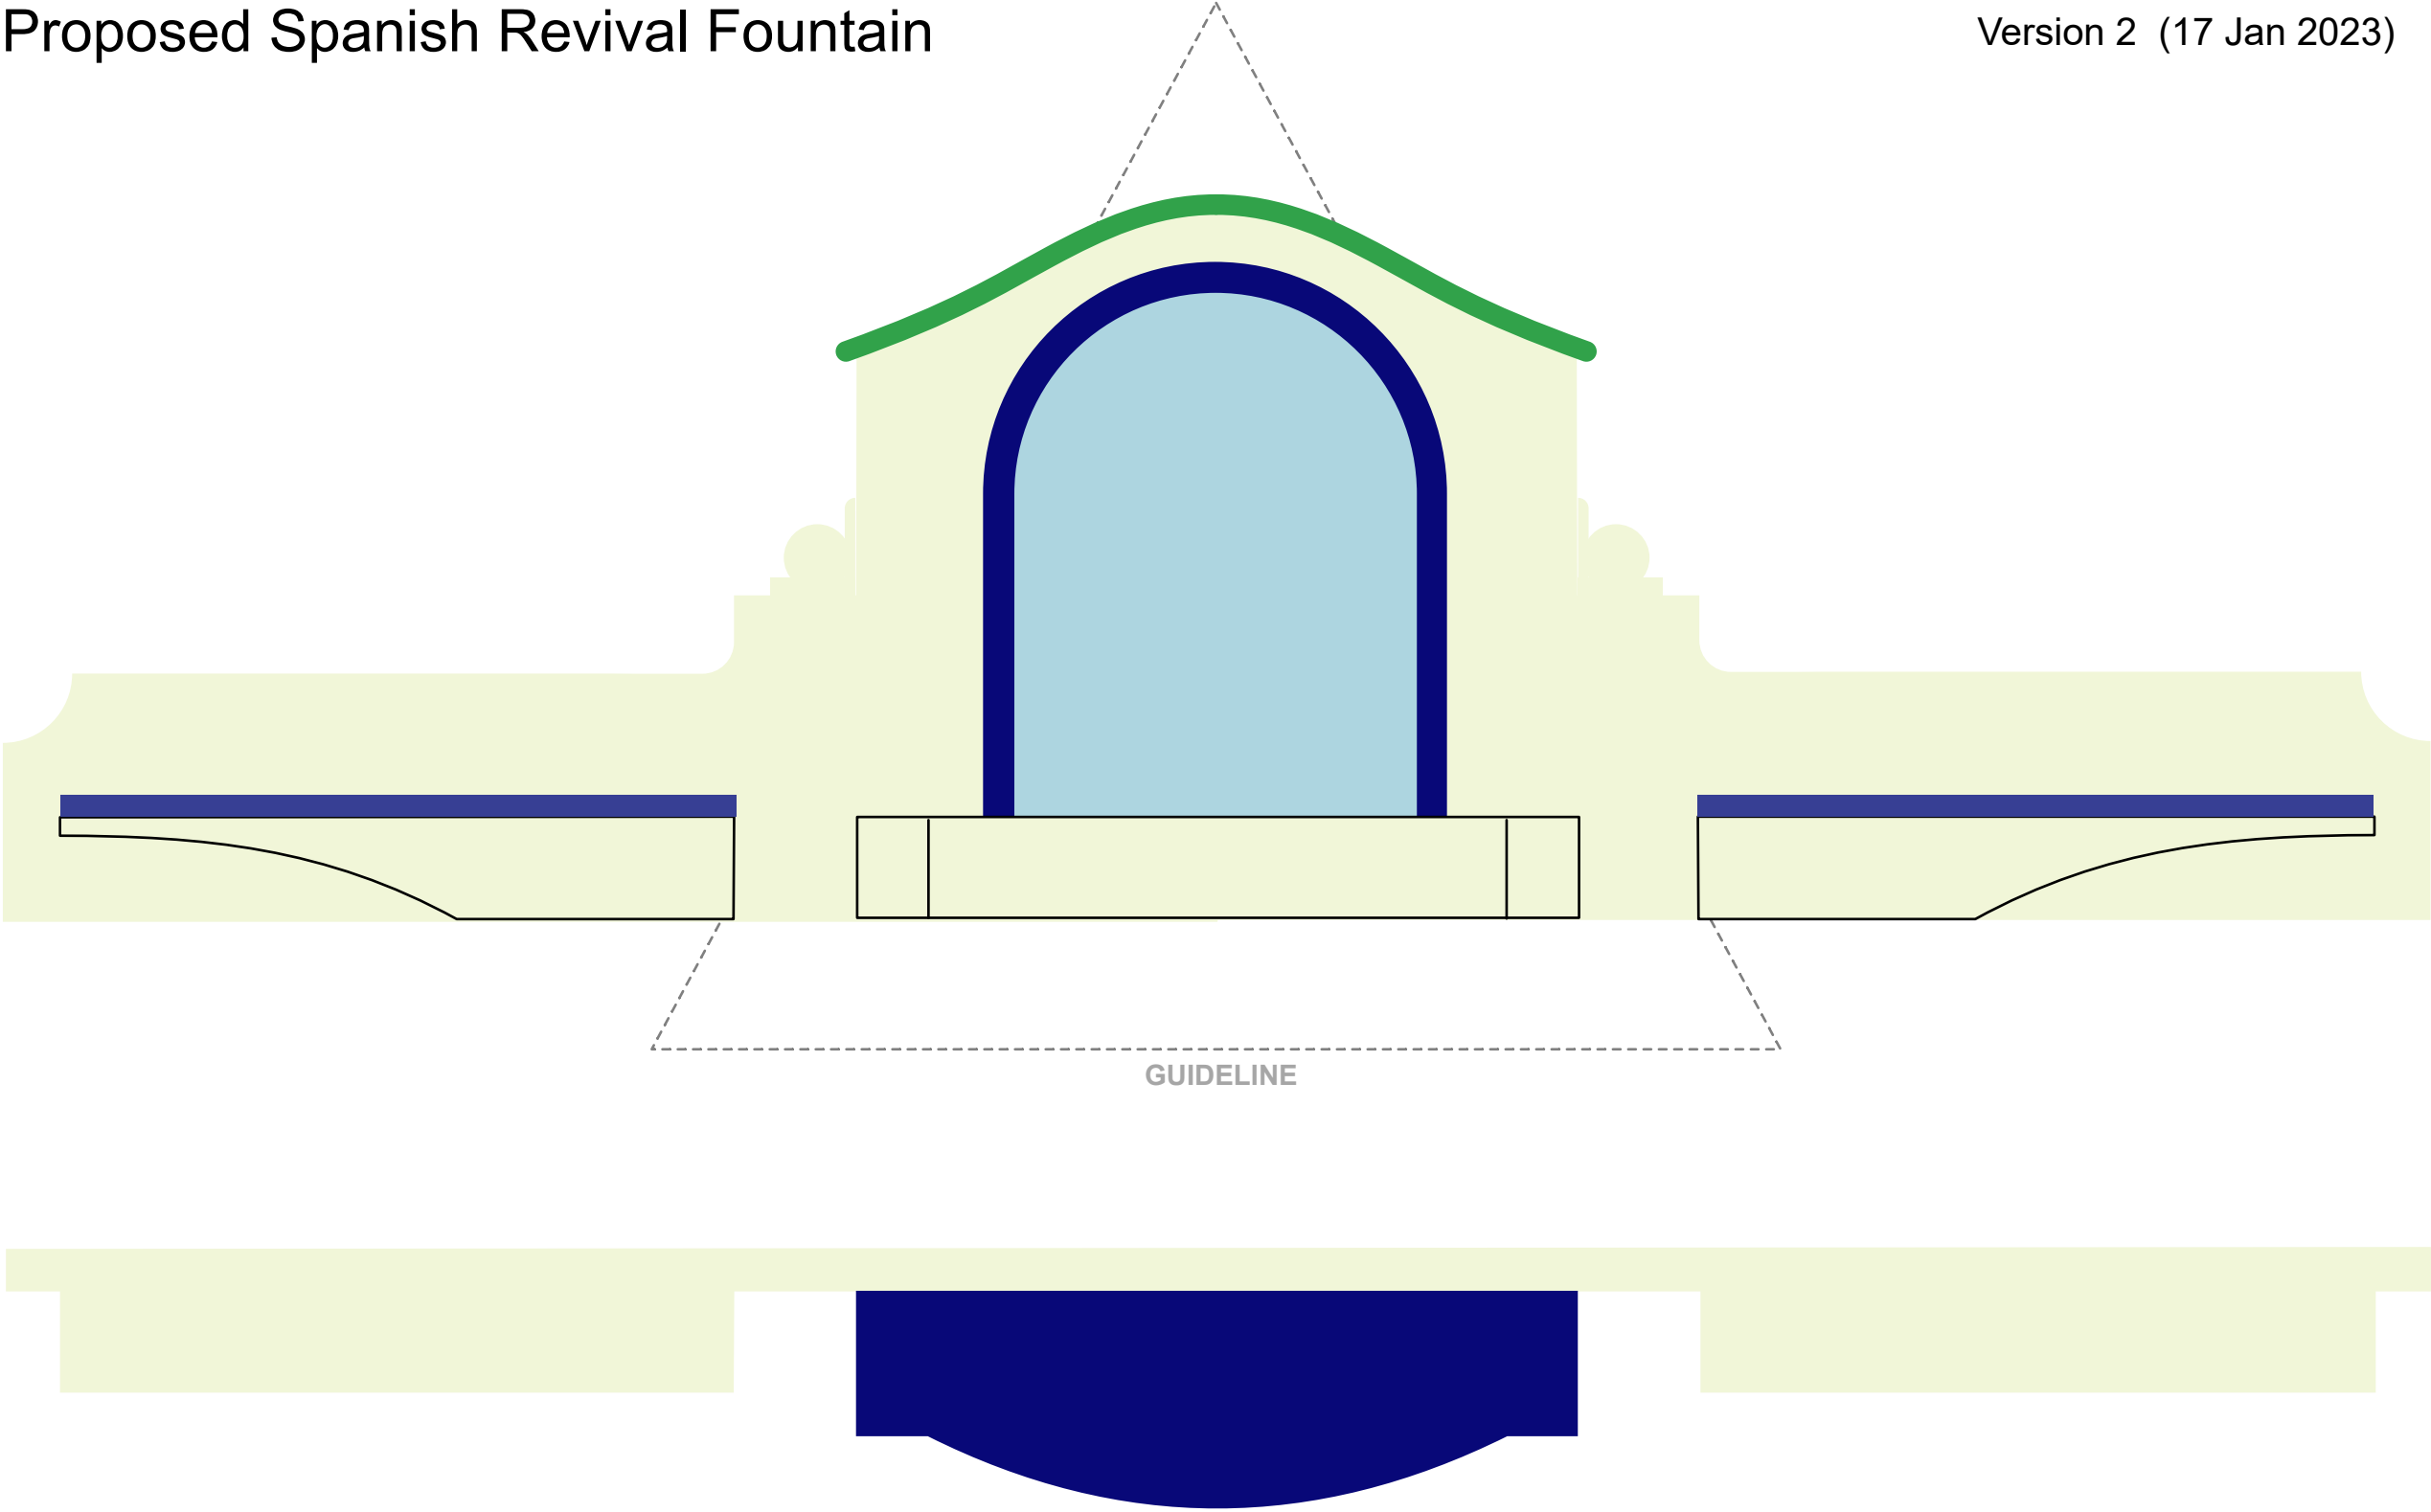

Scale 1:25
Overall height is 100mm which represents 2.5 meters
Seat length is 93mm which represents 2.3 meters

© Peter Retallick 2023

Mobile
[Redacted]
Email
[Redacted]