



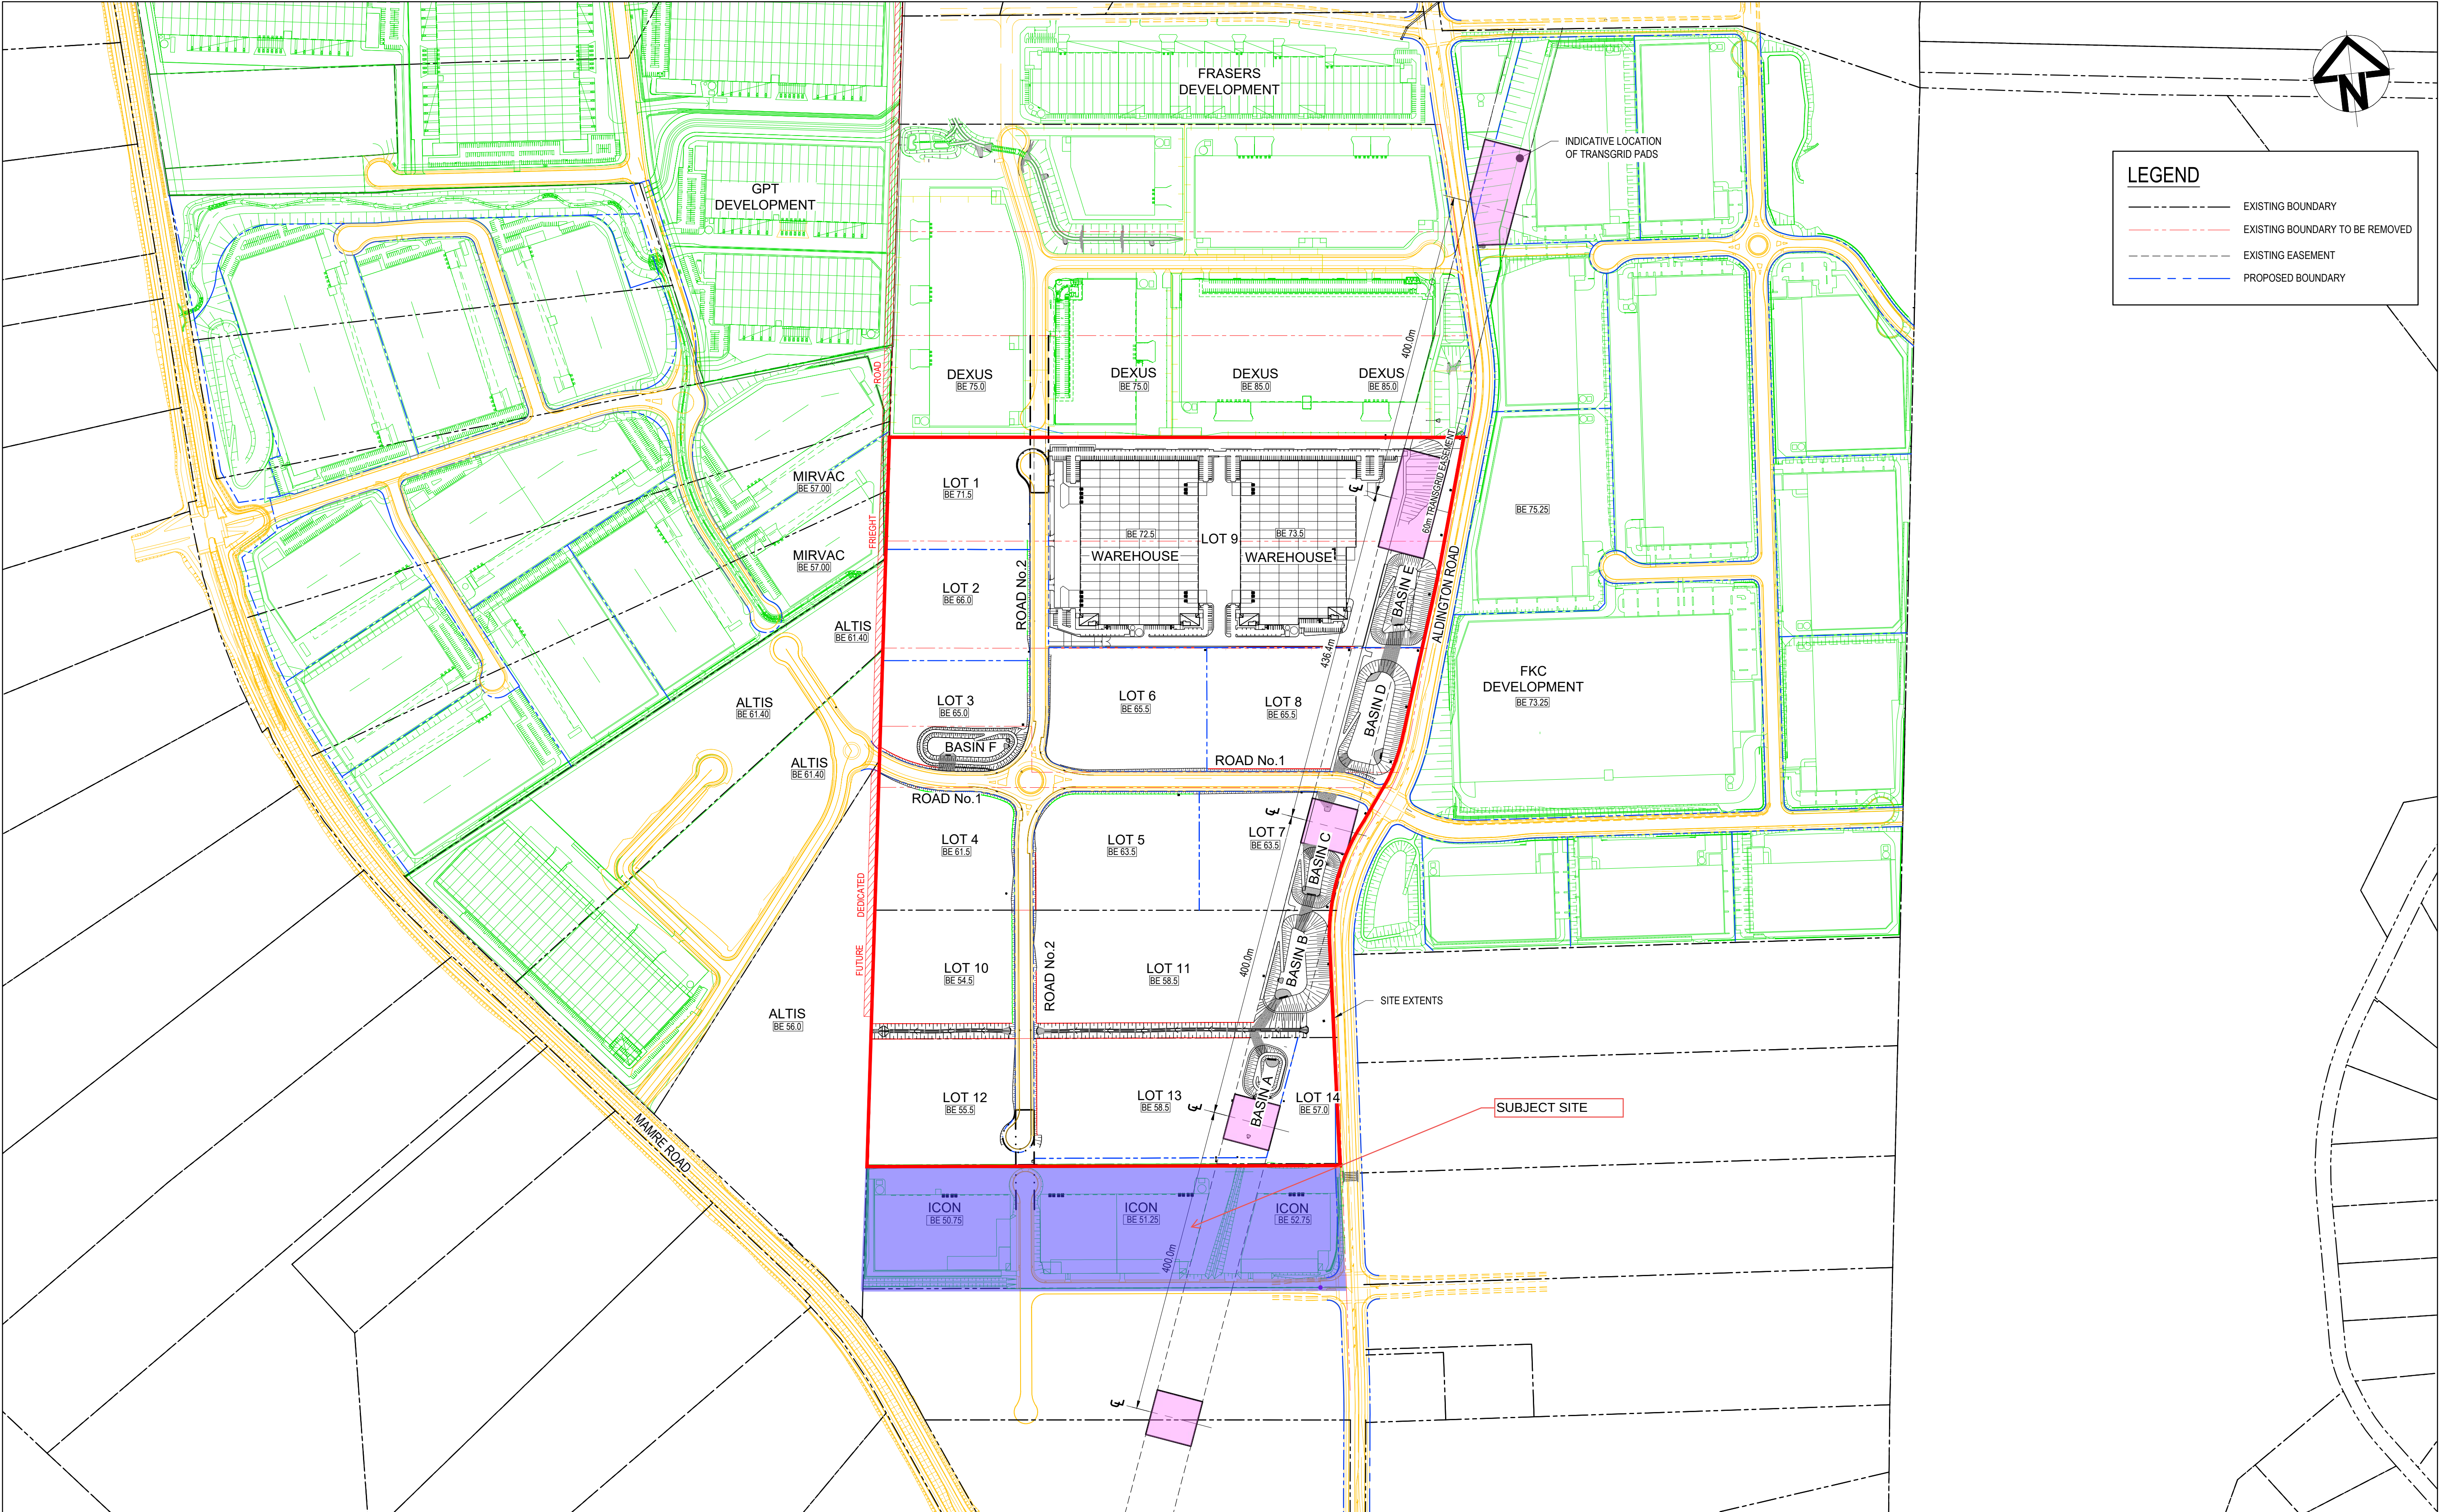

P1	ISSUED FOR CLIENT REVIEW	31-05-22
Issue	Description	Date

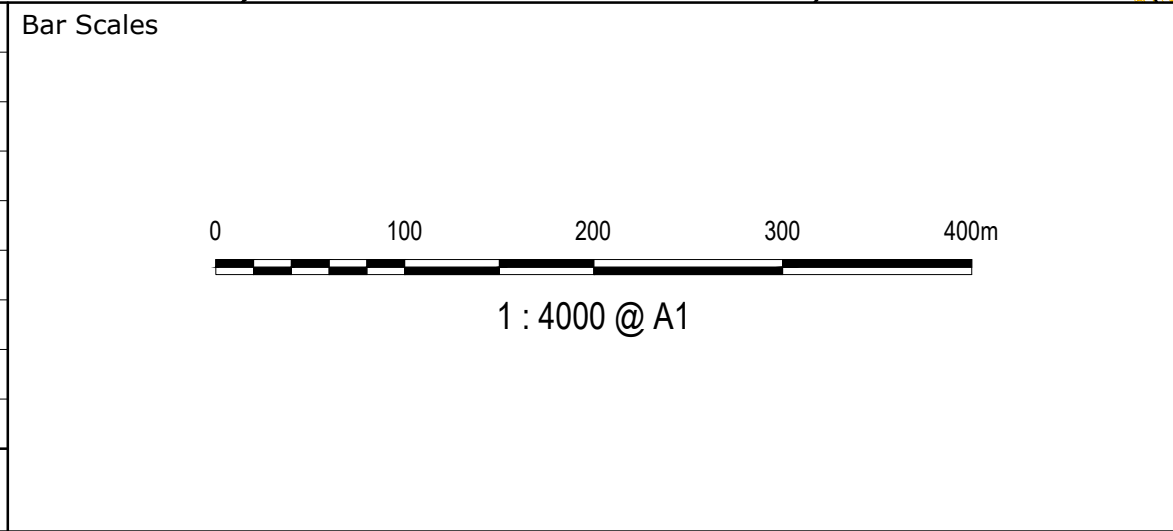

THIS DRAWING CANNOT BE
COPIED OR REPRODUCED IN
ANY FORM OR USED FOR ANY
OTHER PURPOSE OTHER THAN
THAT ORIGINALLY INTENDED
WITHOUT THE WRITTEN
PERMISSION OF AT&L

Client

Scales

1 : 4000

Grid GDA 2020

Height Datum AHD

Drawn JH

Designed JH

Checked AM

Approved

Project

SSD-17552047
155-251 ALDINGTON ROAD
KEMPS CREEK

Title

TRANSGRID PAD
ARRANGEMENT

Civil Engineers and Project Managers

Level 7, 153 Walker Street
North Sydney NSW 2060
ABN 96 130 882 405
Tel: 02 9439 1777
Fax: 02 9923 1055
www.atl.net.au
info@atl.net.au

Status	SSD APPROVAL NOT FOR CONSTRUCTION	A1
Project - Drawing No.	20-776-SKC67	Issue P1