


TOTAL NUMBER OF LOTS: 1770

VILLAGE 2 CENTRAL
841 LOTS

VILLAGE 2 SOUTH
928 LOTS

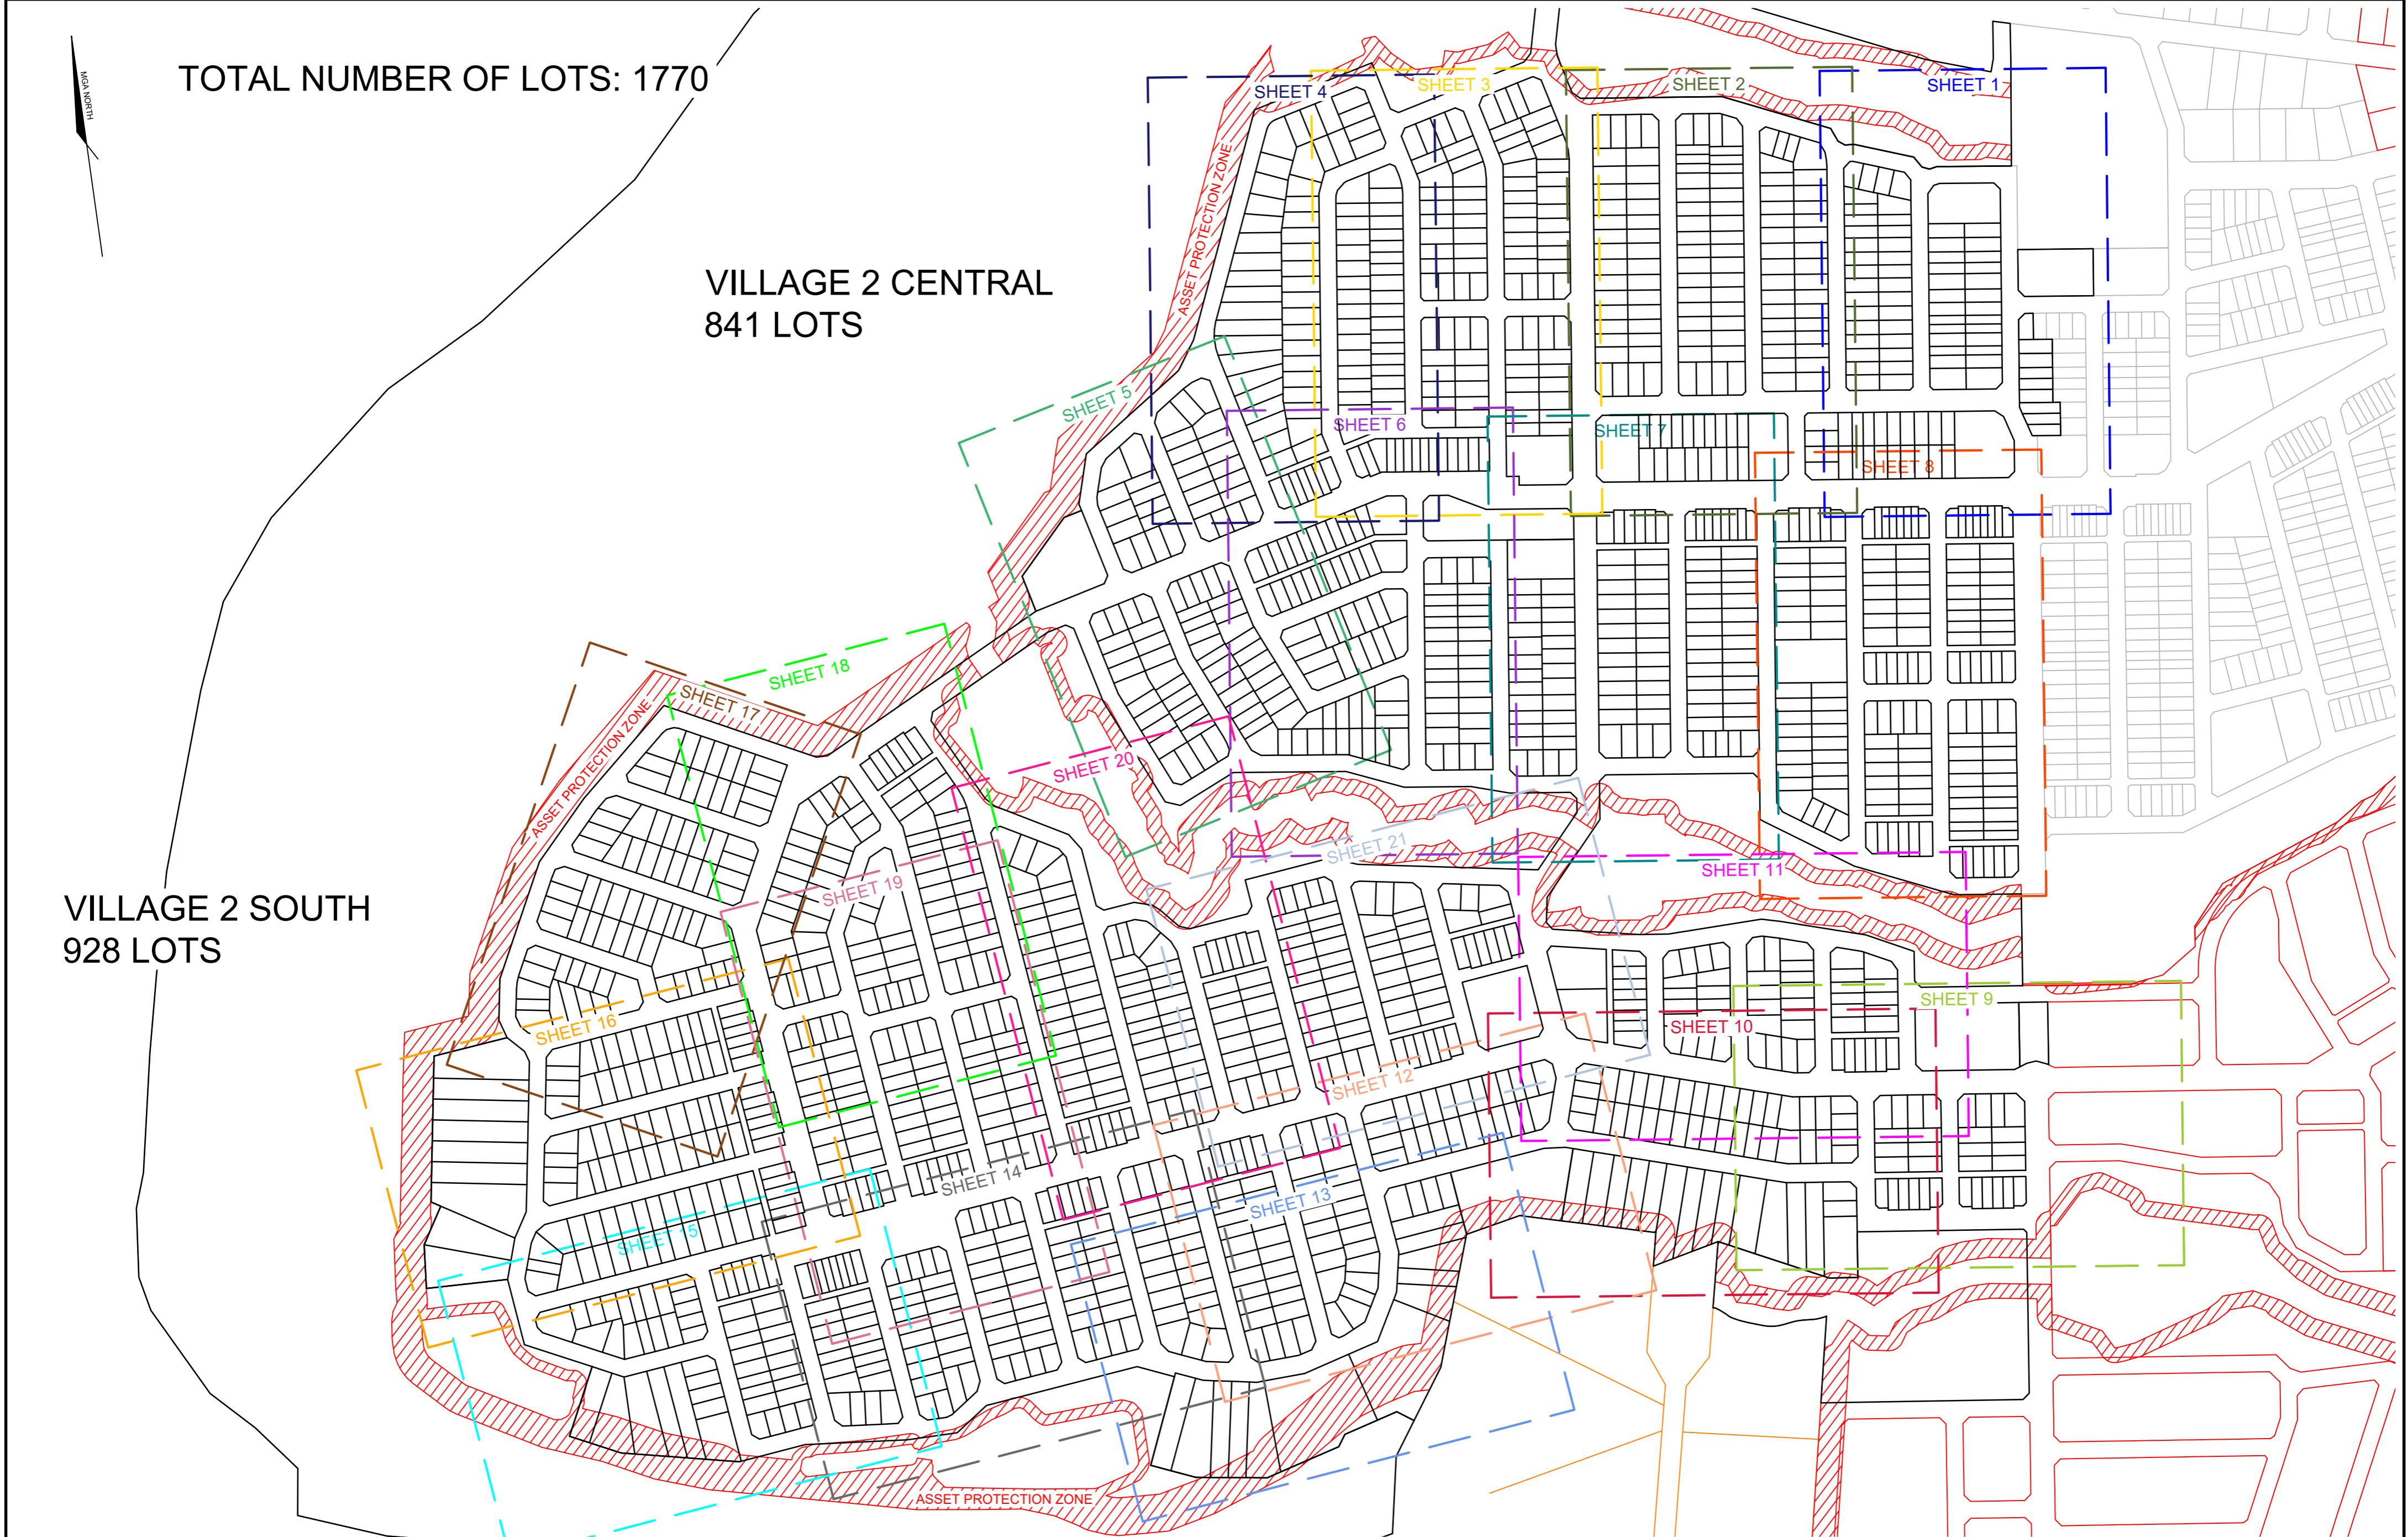

Surveyor: Andrew David McNamara
 of DALY.SMITH Pty.Ltd.
 Date of Survey:
 Surveyors Ref: 20406 STG 2 DA


HUNTLEE STAGE 2 DA VILLAGE 2
 CENTRAL & SOUTH DETAILED
 SUBDIVISION PLAN (8)

LGA: SINGLETON & CESSNOCK
 Locality: BRANXTON
 & NORTH ROTHBURY
 REDUCTION RATIO 1:4000
 LENGTHS ARE IN METRES

NOTE: ALL DRAWING OBJECTS,
 DIMENSIONS, AREAS, LOT NUMBERS
 EASEMENTS & NUMBER OF LOTS ARE
 SUBJECT TO THE APPROVAL OF
 COUNCIL & OTHER AUTHORITIES AND TO
 THE FINAL SURVEY & LINEN PLAN AND
 SHOULD BE CONSIDERED AS CONCEPTUAL
 ONLY. DO NOT RELY ON THE
 INFORMATION IN THIS PLAN FOR ANY
 PURCHASE, DISPOSAL OR OTHER MATTER.

DRAFT

Filename: S:\WorkingData\20406-HUNTLEE20406-DRAWINGS\VILLAGE 2-3 DA\20406 - Stg 2 DA - Dims (8).dwg Save Date: 10/06/2025 9:07:39 AM Plot Date: 10/06/2025 9:26:11 AM

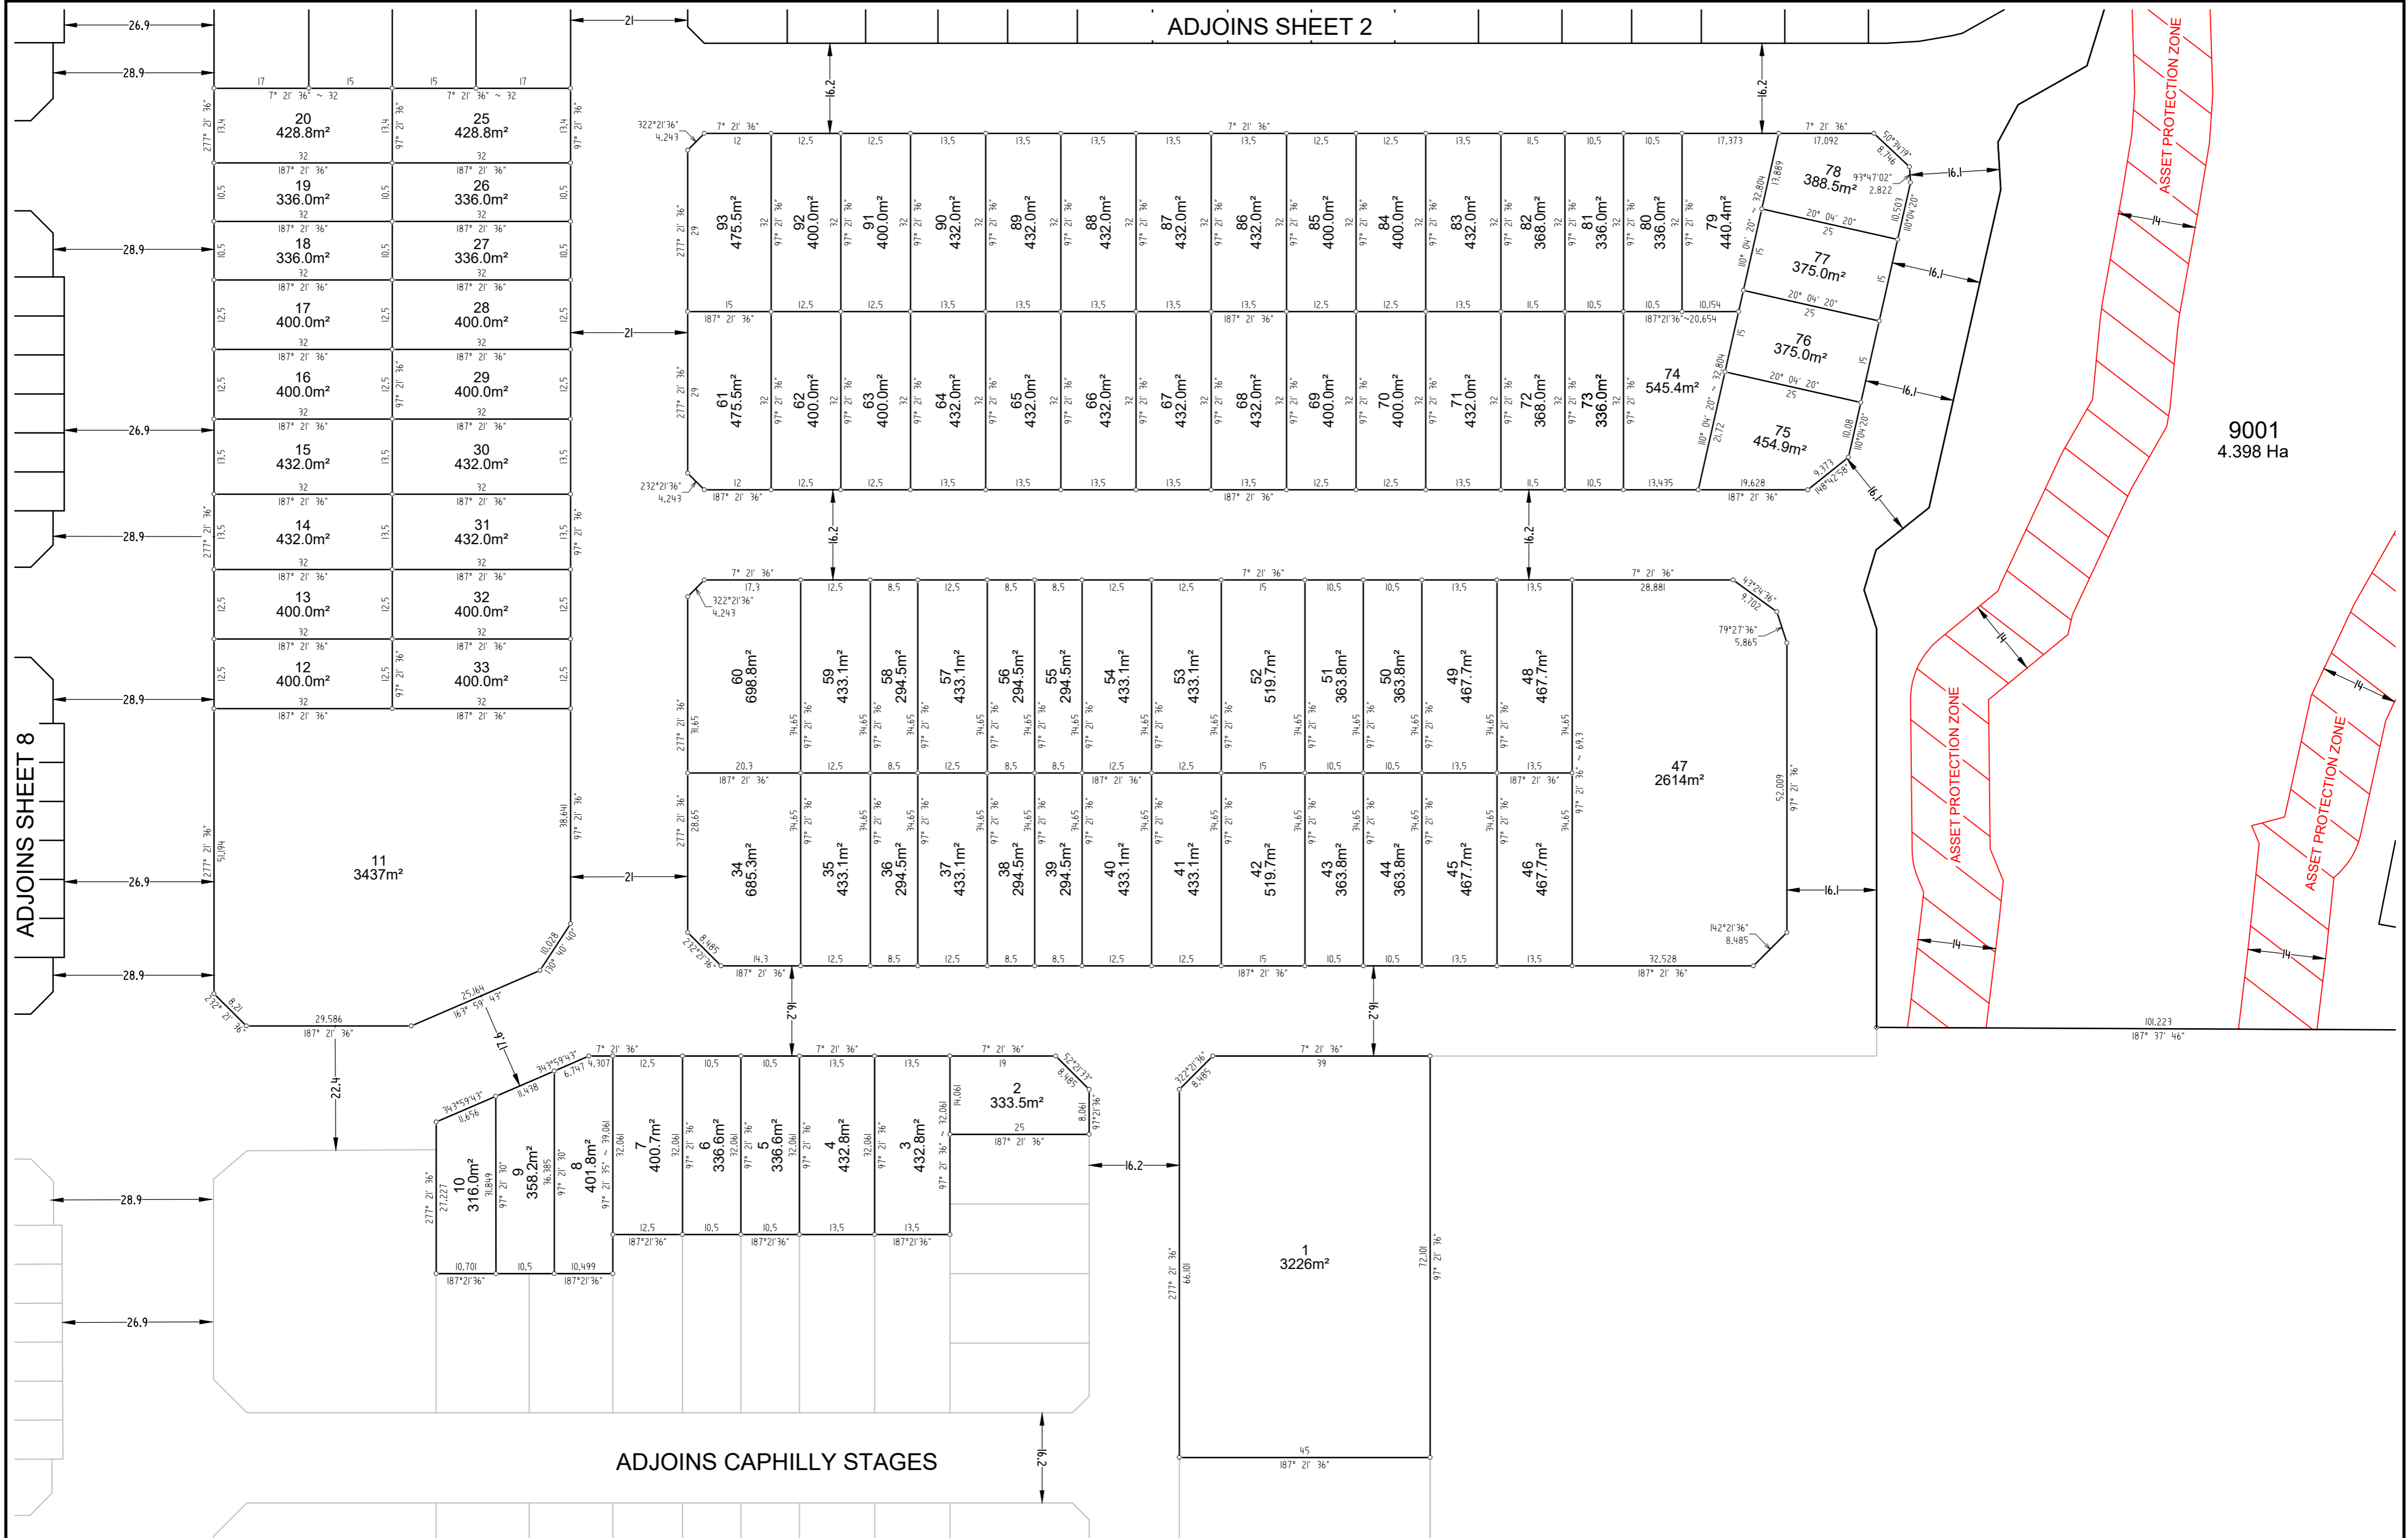

ADJOINS SHEET 8

ADJOINS SHEET 2

ADJOINS CAPHILLY STAGES

9001
4.398 Ha



Surveyor: Andrew David McNamara
of DALY.SMITH Pty.Ltd.
Date of Survey:
Surveyors Ref: 20406 STG 2 DA

HUNTLÉE STAGE 2 DA VILLAGE 2
CENTRAL & SOUTH DETAILED
SUBDIVISION PLAN (8)

LGA: SINGLETON & CESSNOCK
Locality: BRANXTON
& NORTH ROTHBURY
REDUCTION RATIO 1:750
LENGTHS ARE IN METRES

NOTE: ALL DRAWING OBJECTS,
DIMENSIONS, AREAS, LOT NUMBERS
EASEMENTS & NUMBER OF LOTS ARE
SUBJECT TO THE APPROVAL OF
COUNCIL & OTHER AUTHORITIES AND TO
THE FINAL SURVEY & LINEN PLAN AND
SHOULD BE CONSIDERED AS CONCEPTUAL
ONLY. DO NOT RELY ON THE
INFORMATION IN THIS PLAN FOR ANY
PURCHASE, DISPOSAL OR OTHER MATTER.


DRAFT



ADJOINS SHEET 6

ADJOINS SHEET 3

9002
102.4 Ha

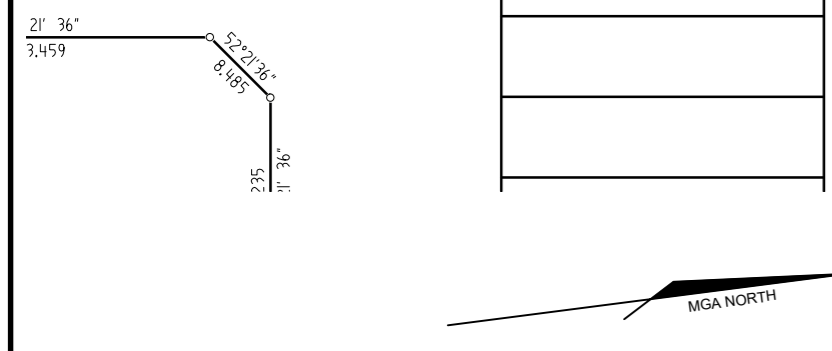


Surveyor: Andrew David McNamara
of DALY.SMITH Pty.Ltd.
Date of Survey:
Surveyors Ref: 20406 STG 2 DA

**HUNTLÉE STAGE 2 DA VILLAGE 2
CENTRAL & SOUTH DETAILED
SUBDIVISION PLAN (8)**

LGA: SINGLETON & CESSNOCK
Locality: BRANXTON
& NORTH ROTHBURY
REDUCTION RATIO 1:750
LENGTHS ARE IN METRES

NOTE: ALL DRAWING OBJECTS, DIMENSIONS, AREAS, LOT NUMBERS EASEMENTS & NUMBER OF LOTS ARE SUBJECT TO THE APPROVAL OF COUNCIL & OTHER AUTHORITIES AND TO THE FINAL SURVEY & LINEN PLAN AND SHOULD BE CONSIDERED AS CONCEPTUAL ONLY. DO NOT RELY ON THE INFORMATION IN THIS PLAN FOR ANY PURCHASE, DISPOSAL OR OTHER MATTER.

DRAFT

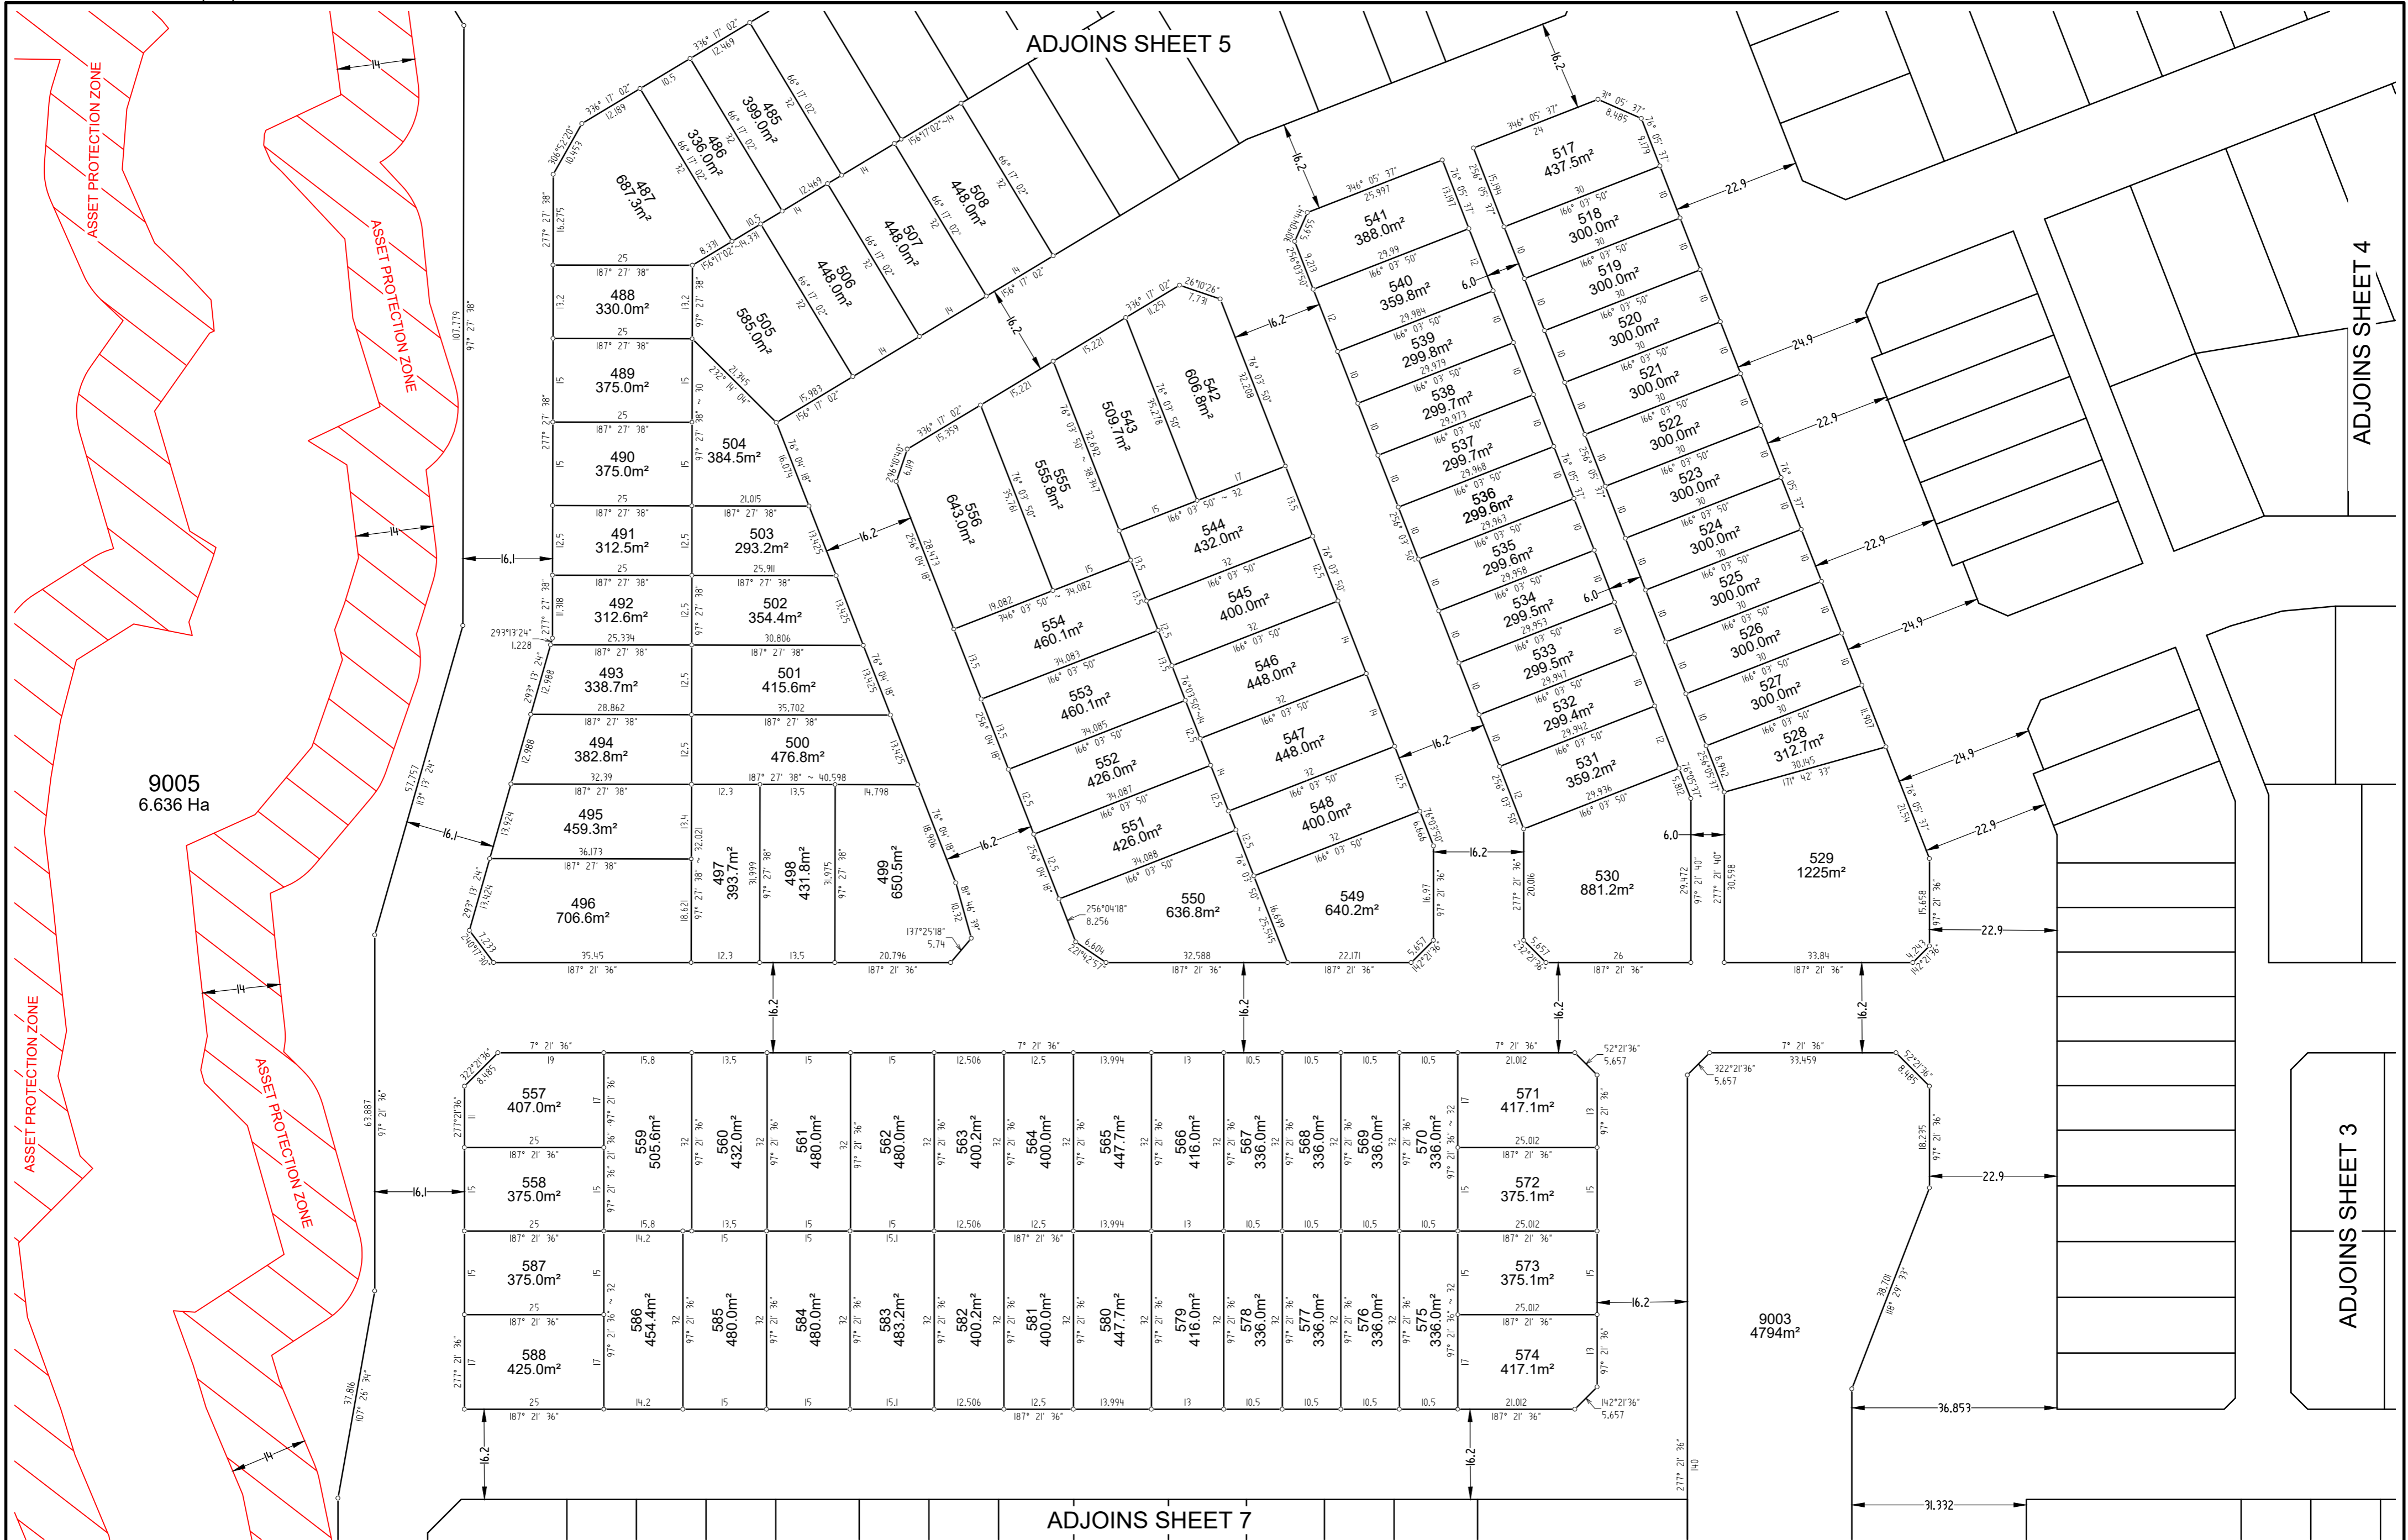

9005
6.636 Ha

9003
4794m²



Surveyor: Andrew David McNamara
of DALY.SMITH Pty.Ltd.
Date of Survey:
Surveyors Ref: 20406 STG 2 DA


HUNTLEE STAGE 2 DA VILLAGE 2
CENTRAL & SOUTH DETAILED
SUBDIVISION PLAN (8)

LGA: SINGLETON & CESSNOCK
Locality: BRANXTON
& NORTH ROTHBURY
REDUCTION RATIO 1:750
LENGTHS ARE IN METRES

NOTE: ALL DRAWING OBJECTS,
DIMENSIONS, AREAS, LOT NUMBERS
EASEMENTS & NUMBER OF LOTS ARE
SUBJECT TO THE APPROVAL OF
COUNCIL & OTHER AUTHORITIES AND TO
THE FINAL SURVEY & LINEN PLAN AND
SHOULD BE CONSIDERED AS CONCEPTUAL
ONLY. DO NOT RELY ON THE
INFORMATION IN THIS PLAN FOR ANY
PURCHASE, DISPOSAL OR OTHER MATTER.

DRAFT

ADJOINS SHEET 5
 ADJOINS SHEET 4
 ADJOINS SHEET 3
 ADJOINS SHEET 7
 Save Date: 10/06/2025 9:07:39 AM
 Plot Date: 10/06/2025 9:10:28 AM
 Filename: S:\Working\Drawings\20406\HUNTLEE\20406\DRAWINGS\VILLAGE 2-3 DA\20406 - Slg 2 DA - Dims (8)

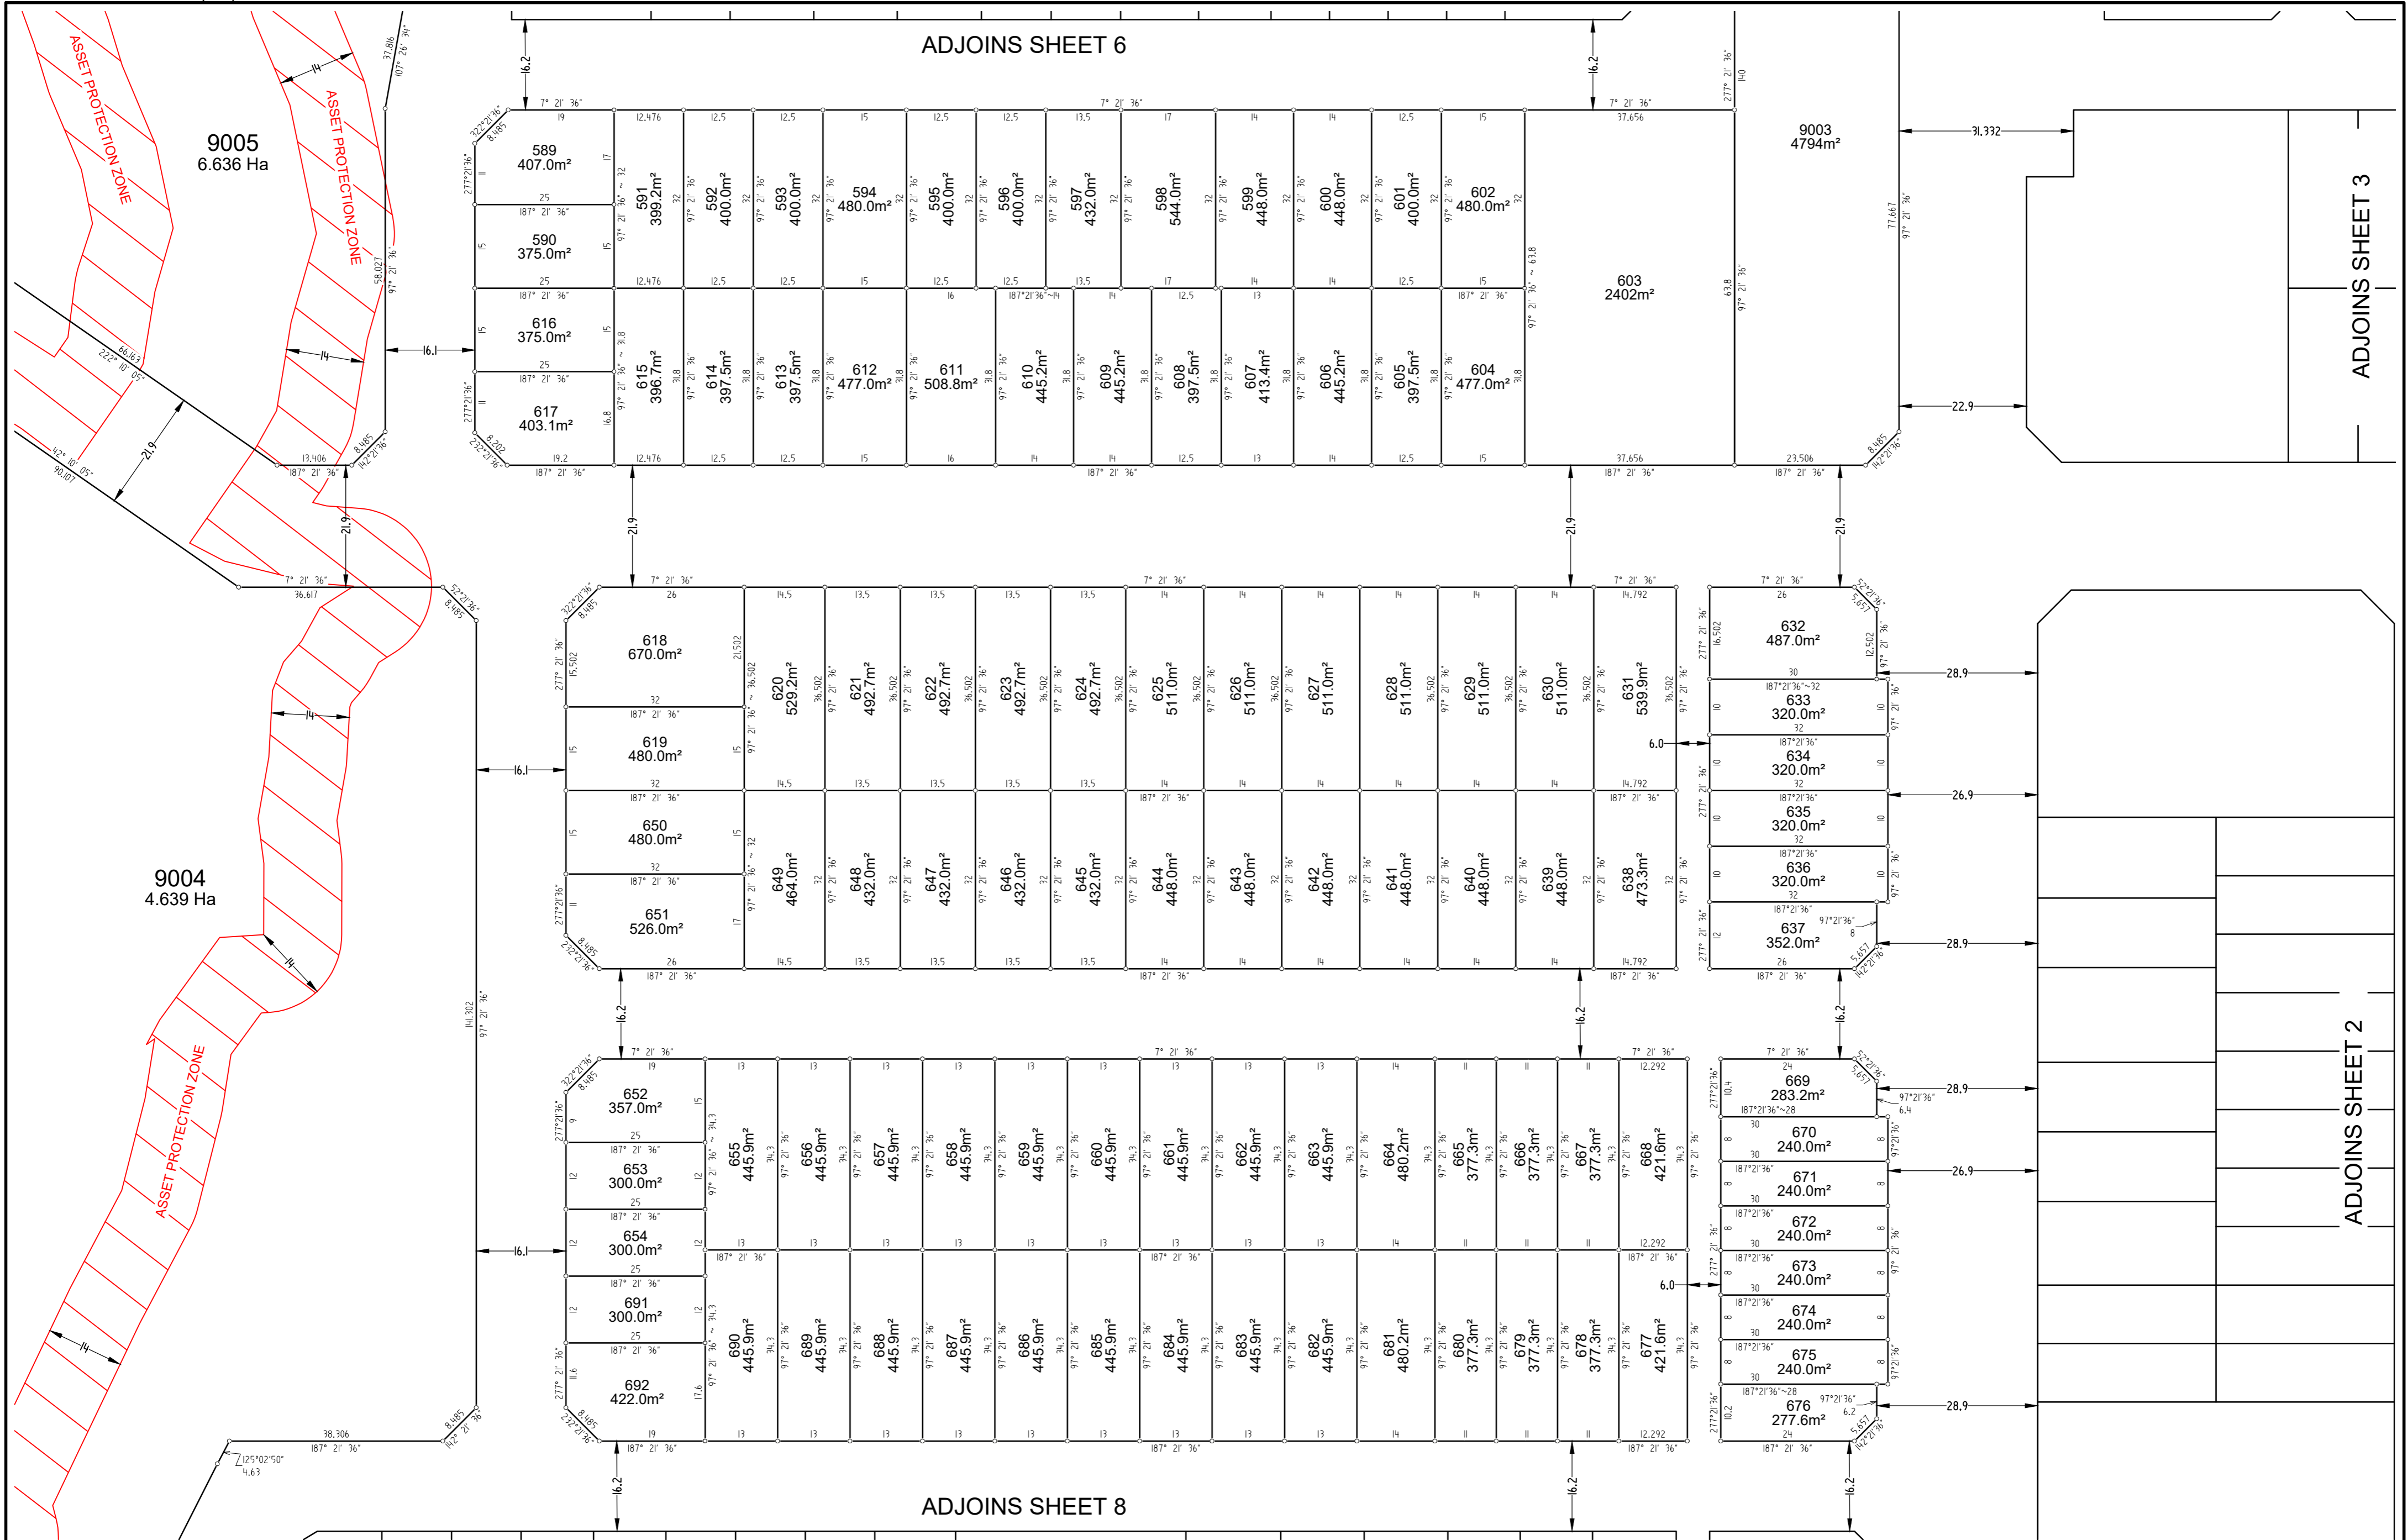

Surveyor: Andrew David McNamara
of DALY.SMITH Pty.Ltd.
Date of Survey:
Surveyors Ref: 20406 STG 2 DA

HUNTLÉE STAGE 2 DA VILLAGE 2
CENTRAL & SOUTH DETAILED
SUBDIVISION PLAN (8)

LGA: SINGLETON & CESSNOCK
Locality: BRANXTON
& NORTH ROTHBURY
REDUCTION RATIO 1:750
LENGTHS ARE IN METRES

NOTE: ALL DRAWING OBJECTS, DIMENSIONS, AREAS, LOT NUMBERS, EASEMENTS & NUMBER OF LOTS ARE SUBJECT TO THE APPROVAL OF COUNCIL & OTHER AUTHORITIES AND TO THE FINAL SURVEY & LINEN PLAN AND SHOULD BE CONSIDERED AS CONCEPTUAL ONLY. DO NOT RELY ON THE INFORMATION IN THIS PLAN FOR ANY PURCHASE, DISPOSAL OR OTHER MATTER.

DRAFT




Surveyor: Andrew David McNamara
of DALY.SMITH Pty.Ltd.
Date of Survey:
Surveyors Ref: 20406 STG 2 DA

HUNTLÉE STAGE 2 DA VILLAGE 2
CENTRAL & SOUTH DETAILED
SUBDIVISION PLAN (8)

LGA: SINGLETON & CESSNOCK
Locality: BRANXTON
& NORTH ROTHBURY
REDUCTION RATIO 1:750
LENGTHS ARE IN METRES

NOTE: ALL DRAWING OBJECTS,
DIMENSIONS, AREAS, LOT NUMBERS
EASEMENTS & NUMBER OF LOTS ARE
SUBJECT TO THE APPROVAL OF
COUNCIL & OTHER AUTHORITIES AND TO
THE FINAL SURVEY & LINEN PLAN AND
SHOULD BE CONSIDERED AS CONCEPTUAL
ONLY. DO NOT RELY ON THE
INFORMATION IN THIS PLAN FOR ANY
PURCHASE, DISPOSAL OR OTHER MATTER.

DRAFT

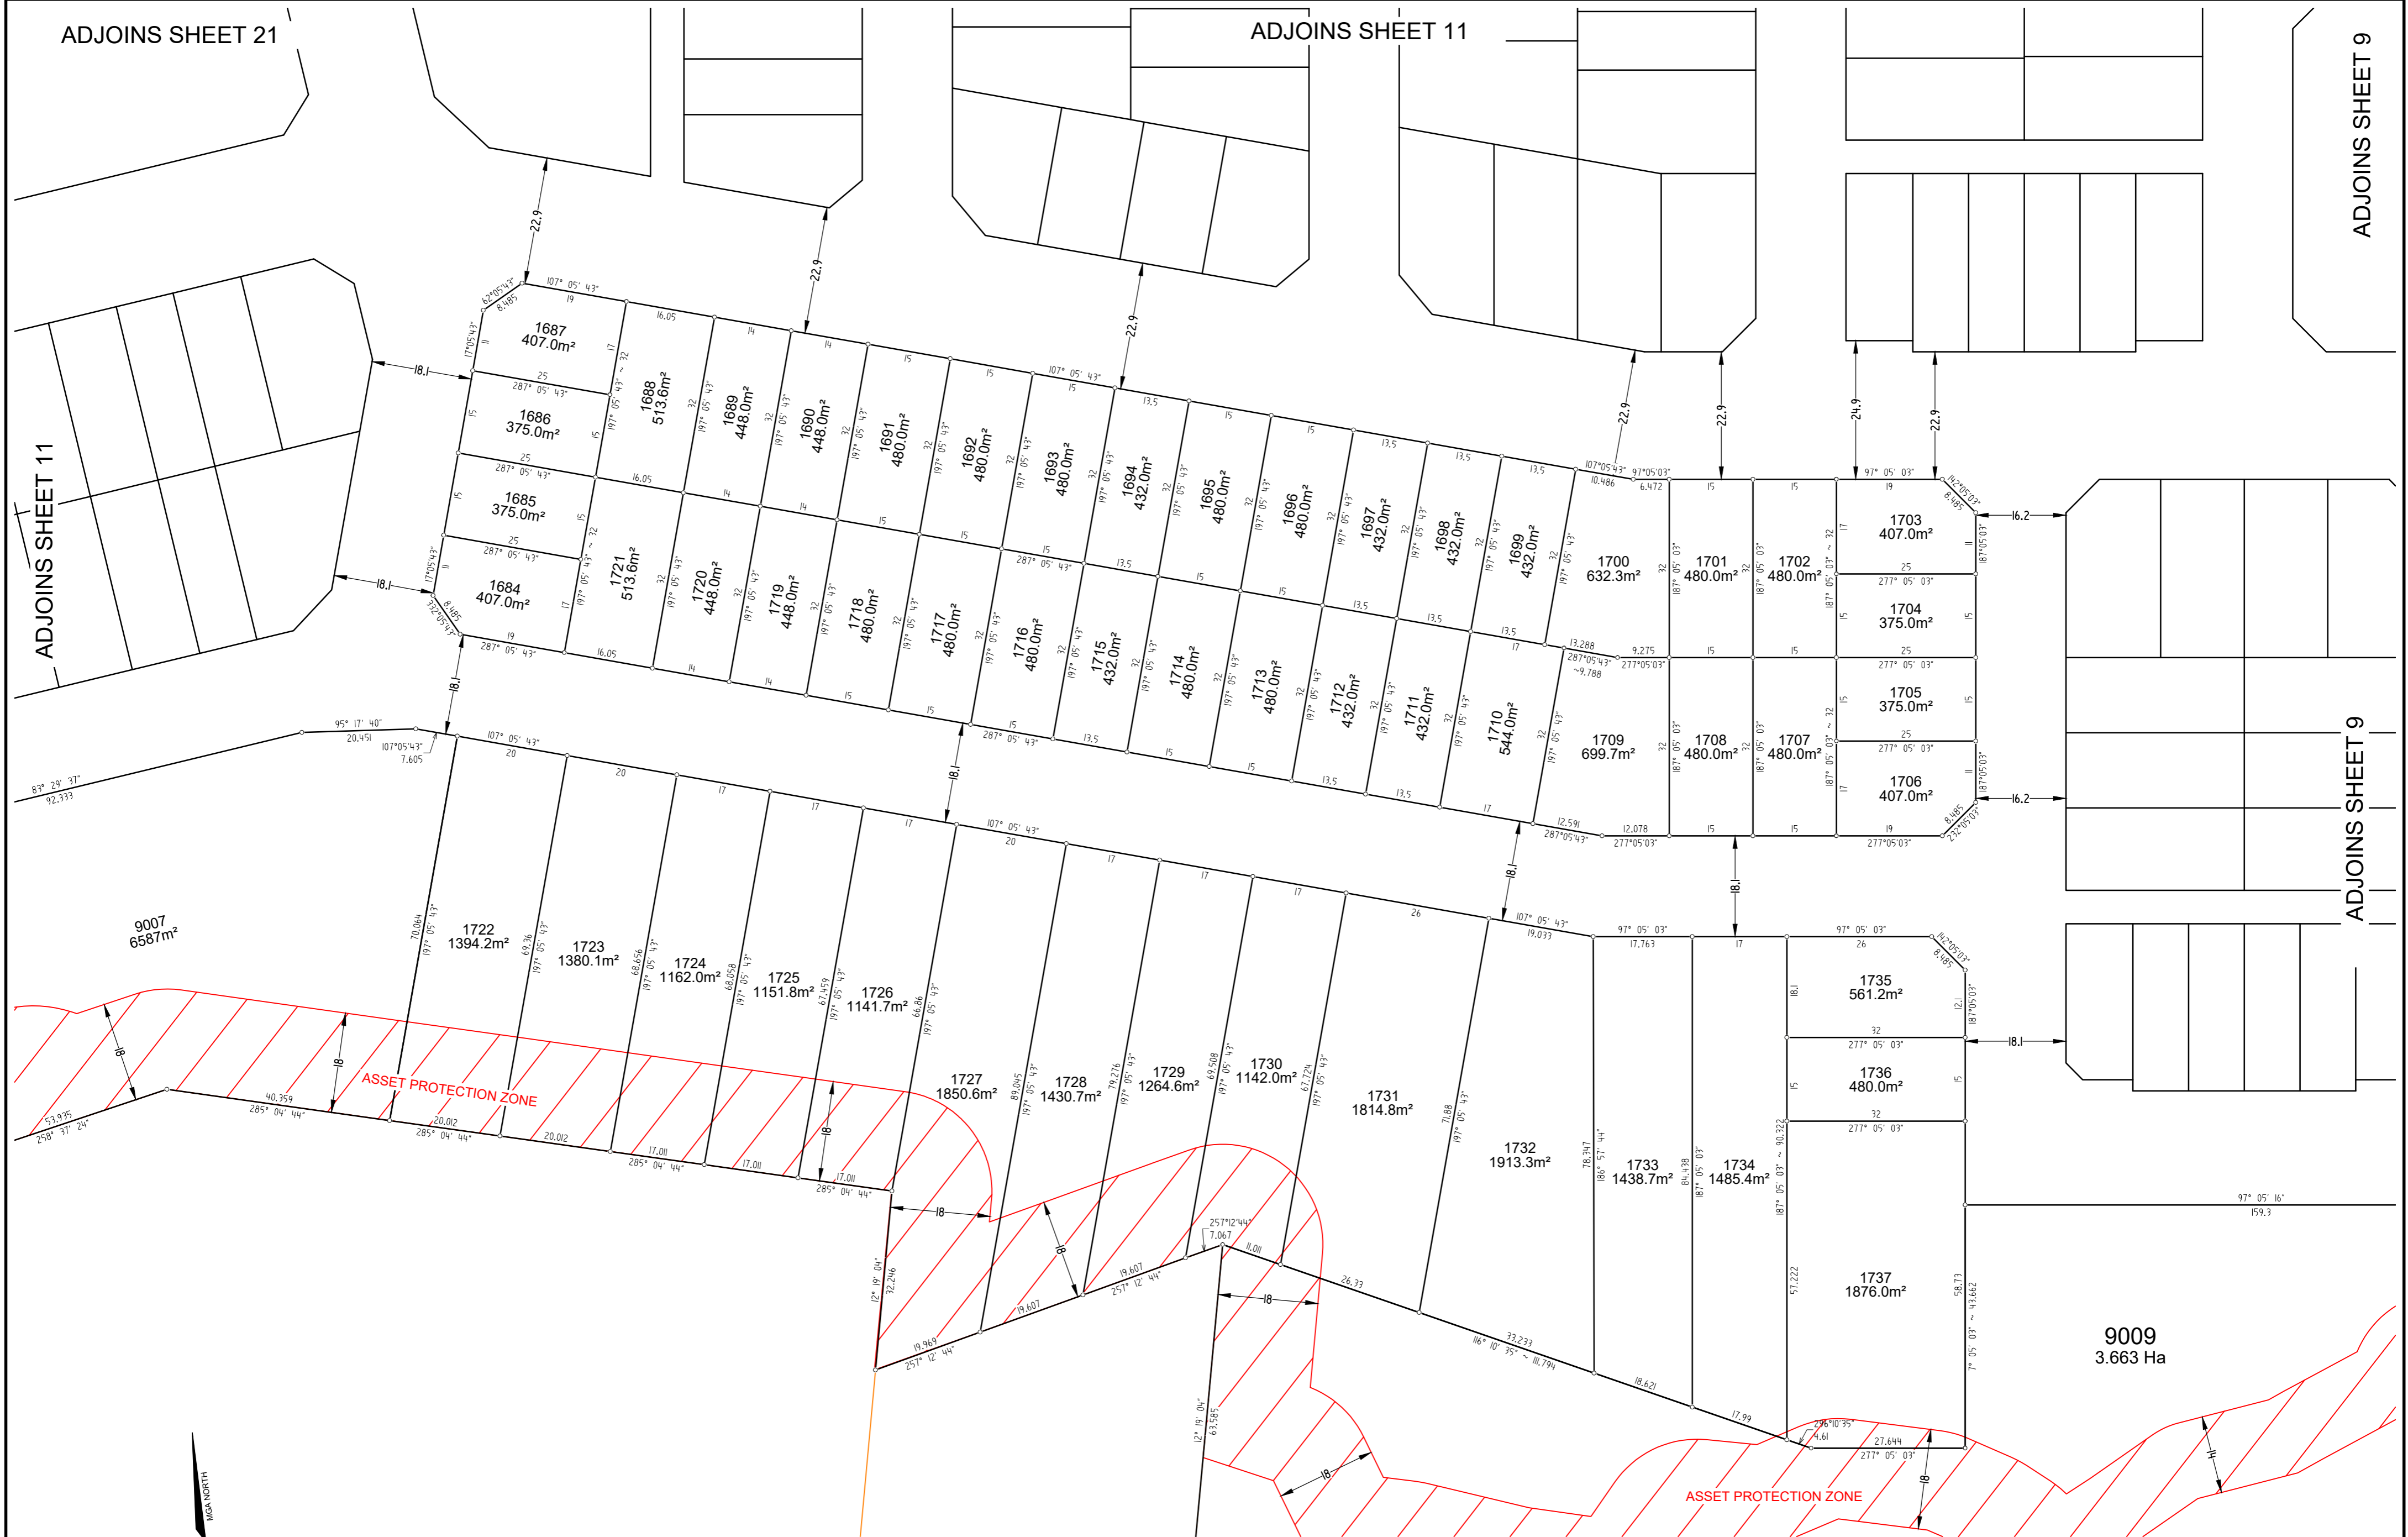

ADJOINS SHEET 21

ADJOINS SHEET 11

ADJOINS SHEET 9

ADJOINS SHEET 11

ADJOINS SHEET 9




Surveyor: Andrew David McNamara
 of DALY.SMITH Pty.Ltd.
 Date of Survey:
 Surveyors Ref: 20406 STG 2 DA

HUNTLÉE STAGE 2 DA VILLAGE 2
CENTRAL & SOUTH DETAILED
SUBDIVISION PLAN (8)

LGA: SINGLETON & CESSNOCK
 Locality: BRANXTON & NORTH ROTHBURY
 REDUCTION RATIO 1:750
 LENGTHS ARE IN METRES

NOTE: ALL DRAWING OBJECTS, DIMENSIONS, AREAS, LOT NUMBERS, EASEMENTS & NUMBER OF LOTS ARE SUBJECT TO THE APPROVAL OF COUNCIL & OTHER AUTHORITIES AND TO THE FINAL SURVEY & LINEN PLAN AND SHOULD BE CONSIDERED AS CONCEPTUAL ONLY. DO NOT RELY ON THE INFORMATION IN THIS PLAN FOR ANY PURCHASE, DISPOSAL OR OTHER MATTER.

DRAFT

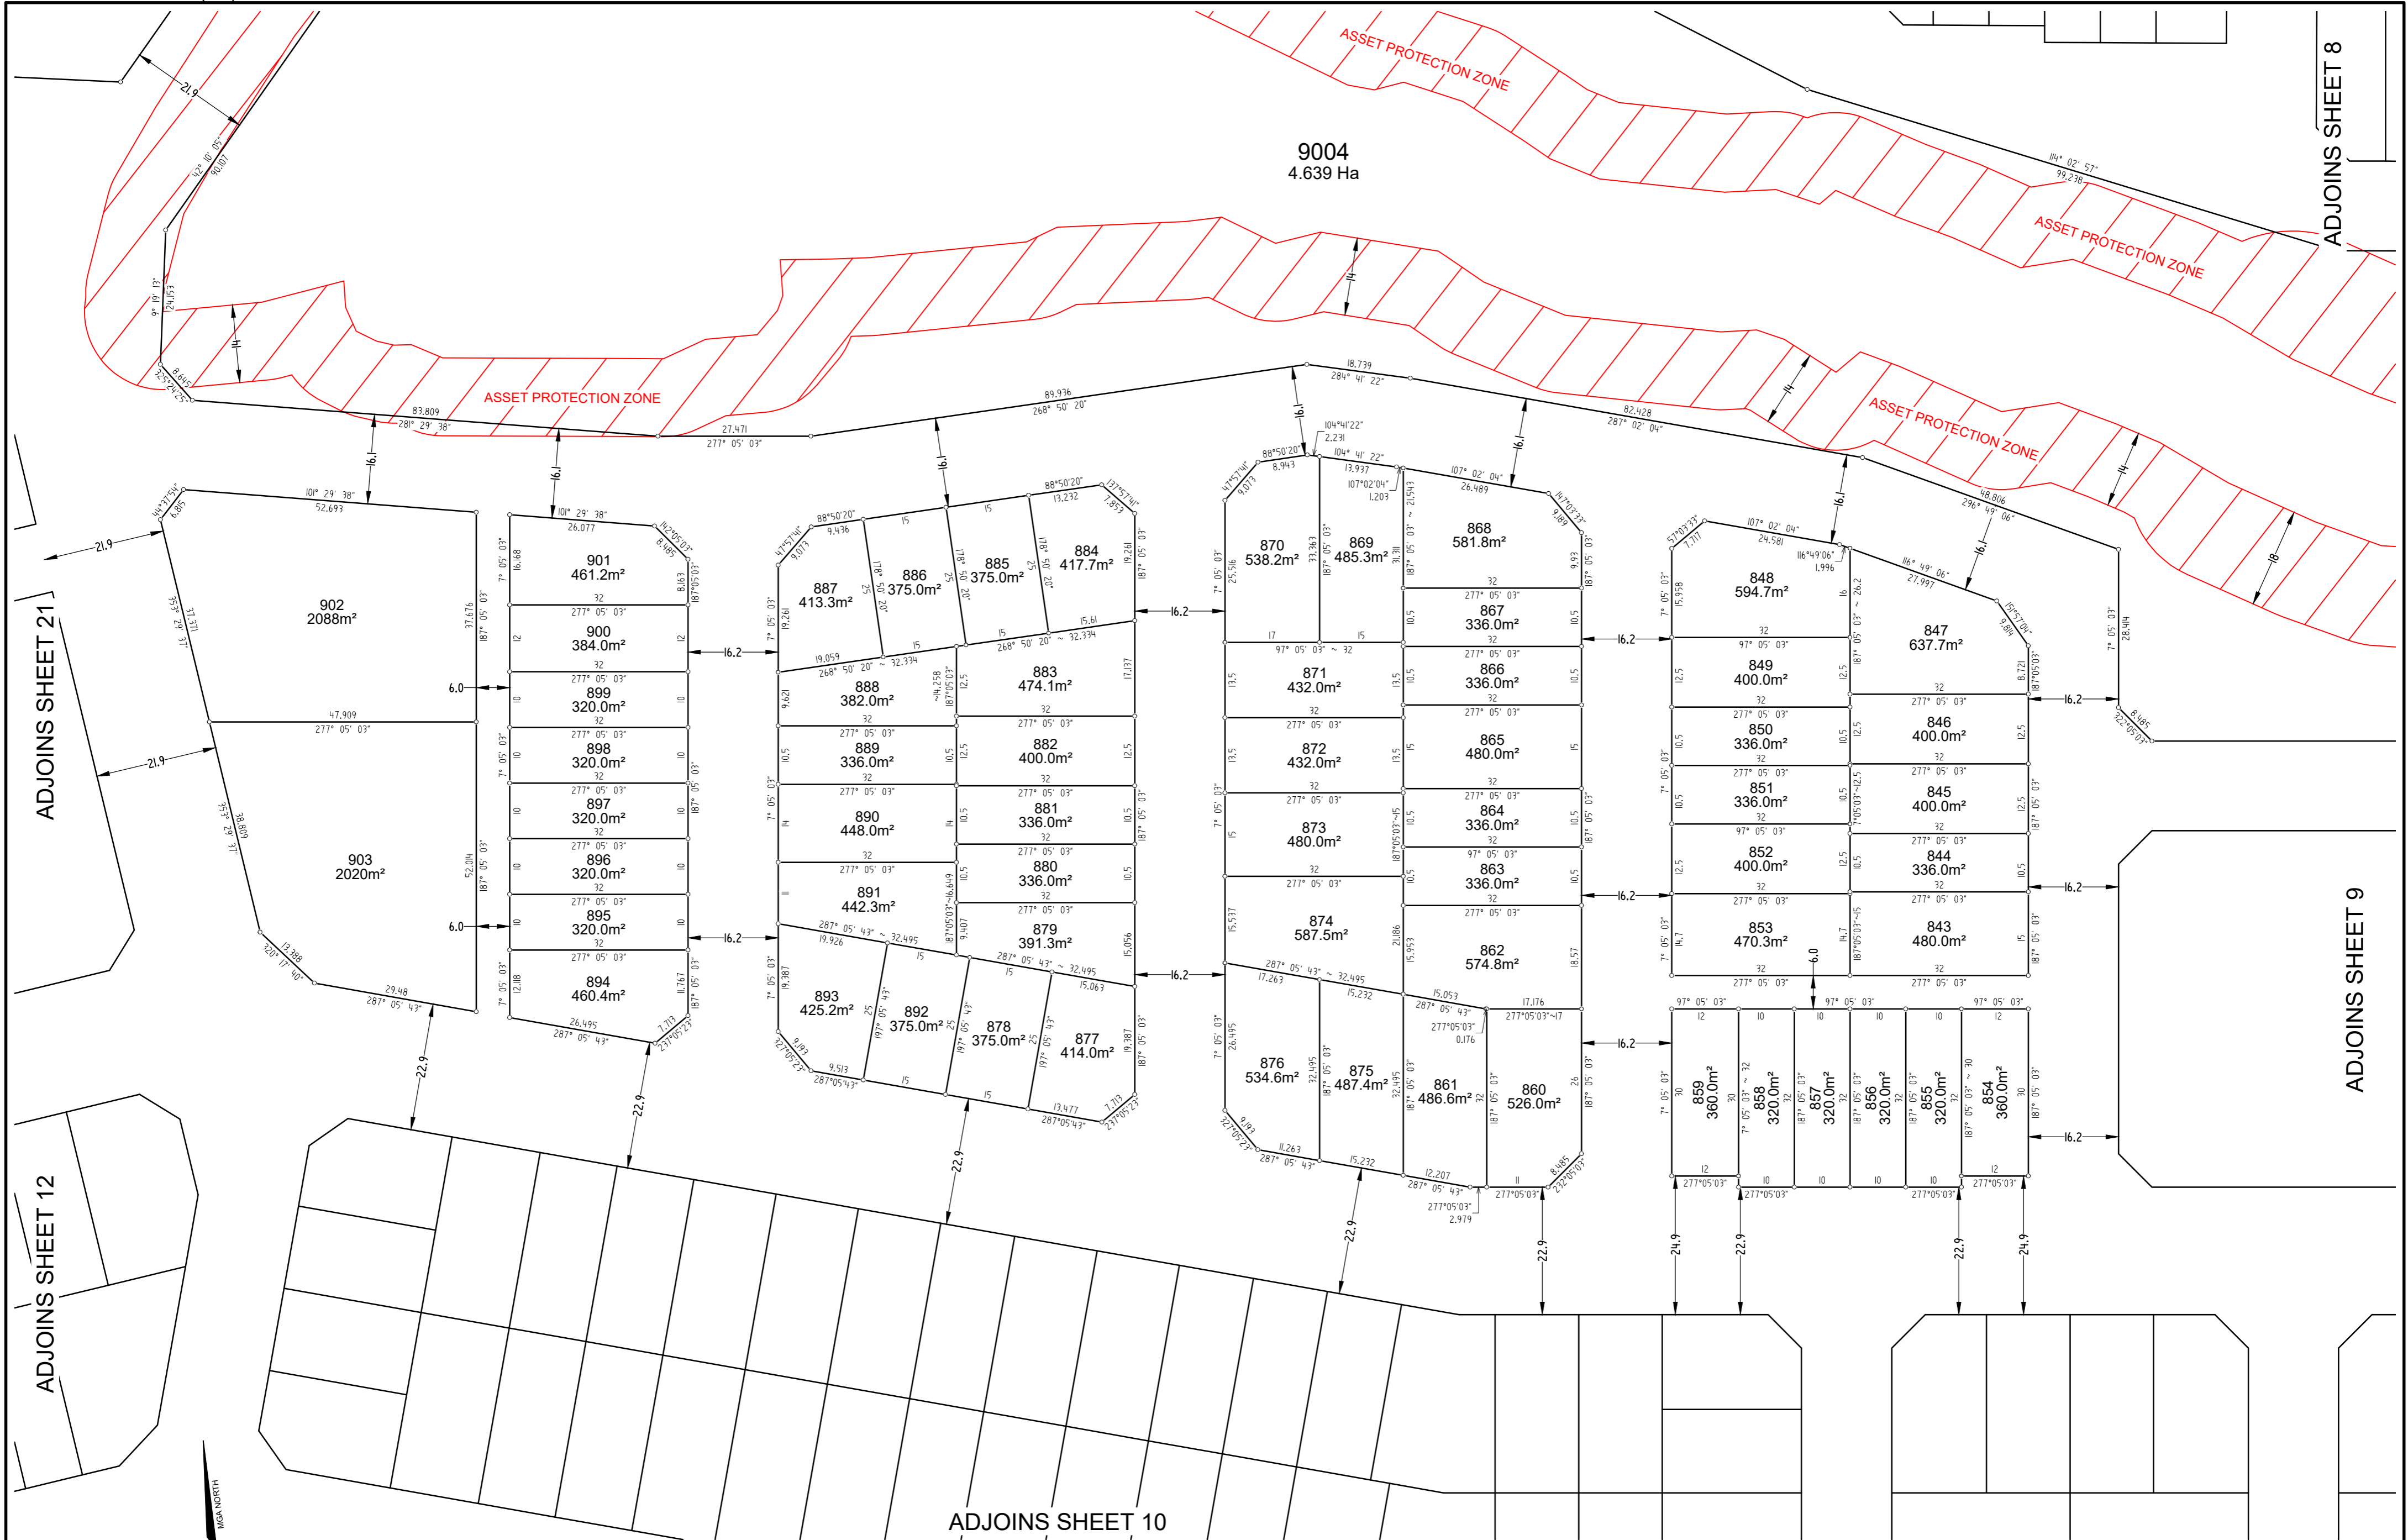

ADJOINS SHEET 21

ADJOINS SHEET 8

ADJOINS SHEET 9

ADJOINS SHEET 12

ADJOINS SHEET 10


Surveyor: Andrew David McNamara
of DALY.SMITH Pty.Ltd.
Date of Survey:
Surveyors Ref: 20406 STG 2 DA

HUNTLÉE STAGE 2 DA VILLAGE 2
CENTRAL & SOUTH DETAILED
SUBDIVISION PLAN (8)

LGA: SINGLETON & CESSNOCK
Locality: BRANXTON
& NORTH ROTHBURY
REDUCTION RATIO 1:750
LENGTHS ARE IN METRES

NOTE: ALL DRAWING OBJECTS,
DIMENSIONS, AREAS, LOT NUMBERS
EASEMENTS & NUMBER OF LOTS ARE
SUBJECT TO THE APPROVAL OF
COUNCIL & OTHER AUTHORITIES AND TO
THE FINAL SURVEY & LINEN PLAN AND
SHOULD BE CONSIDERED AS CONCEPTUAL
ONLY. DO NOT RELY ON THE
INFORMATION IN THIS PLAN FOR ANY
PURCHASE, DISPOSAL OR OTHER MATTER.

DRAFT

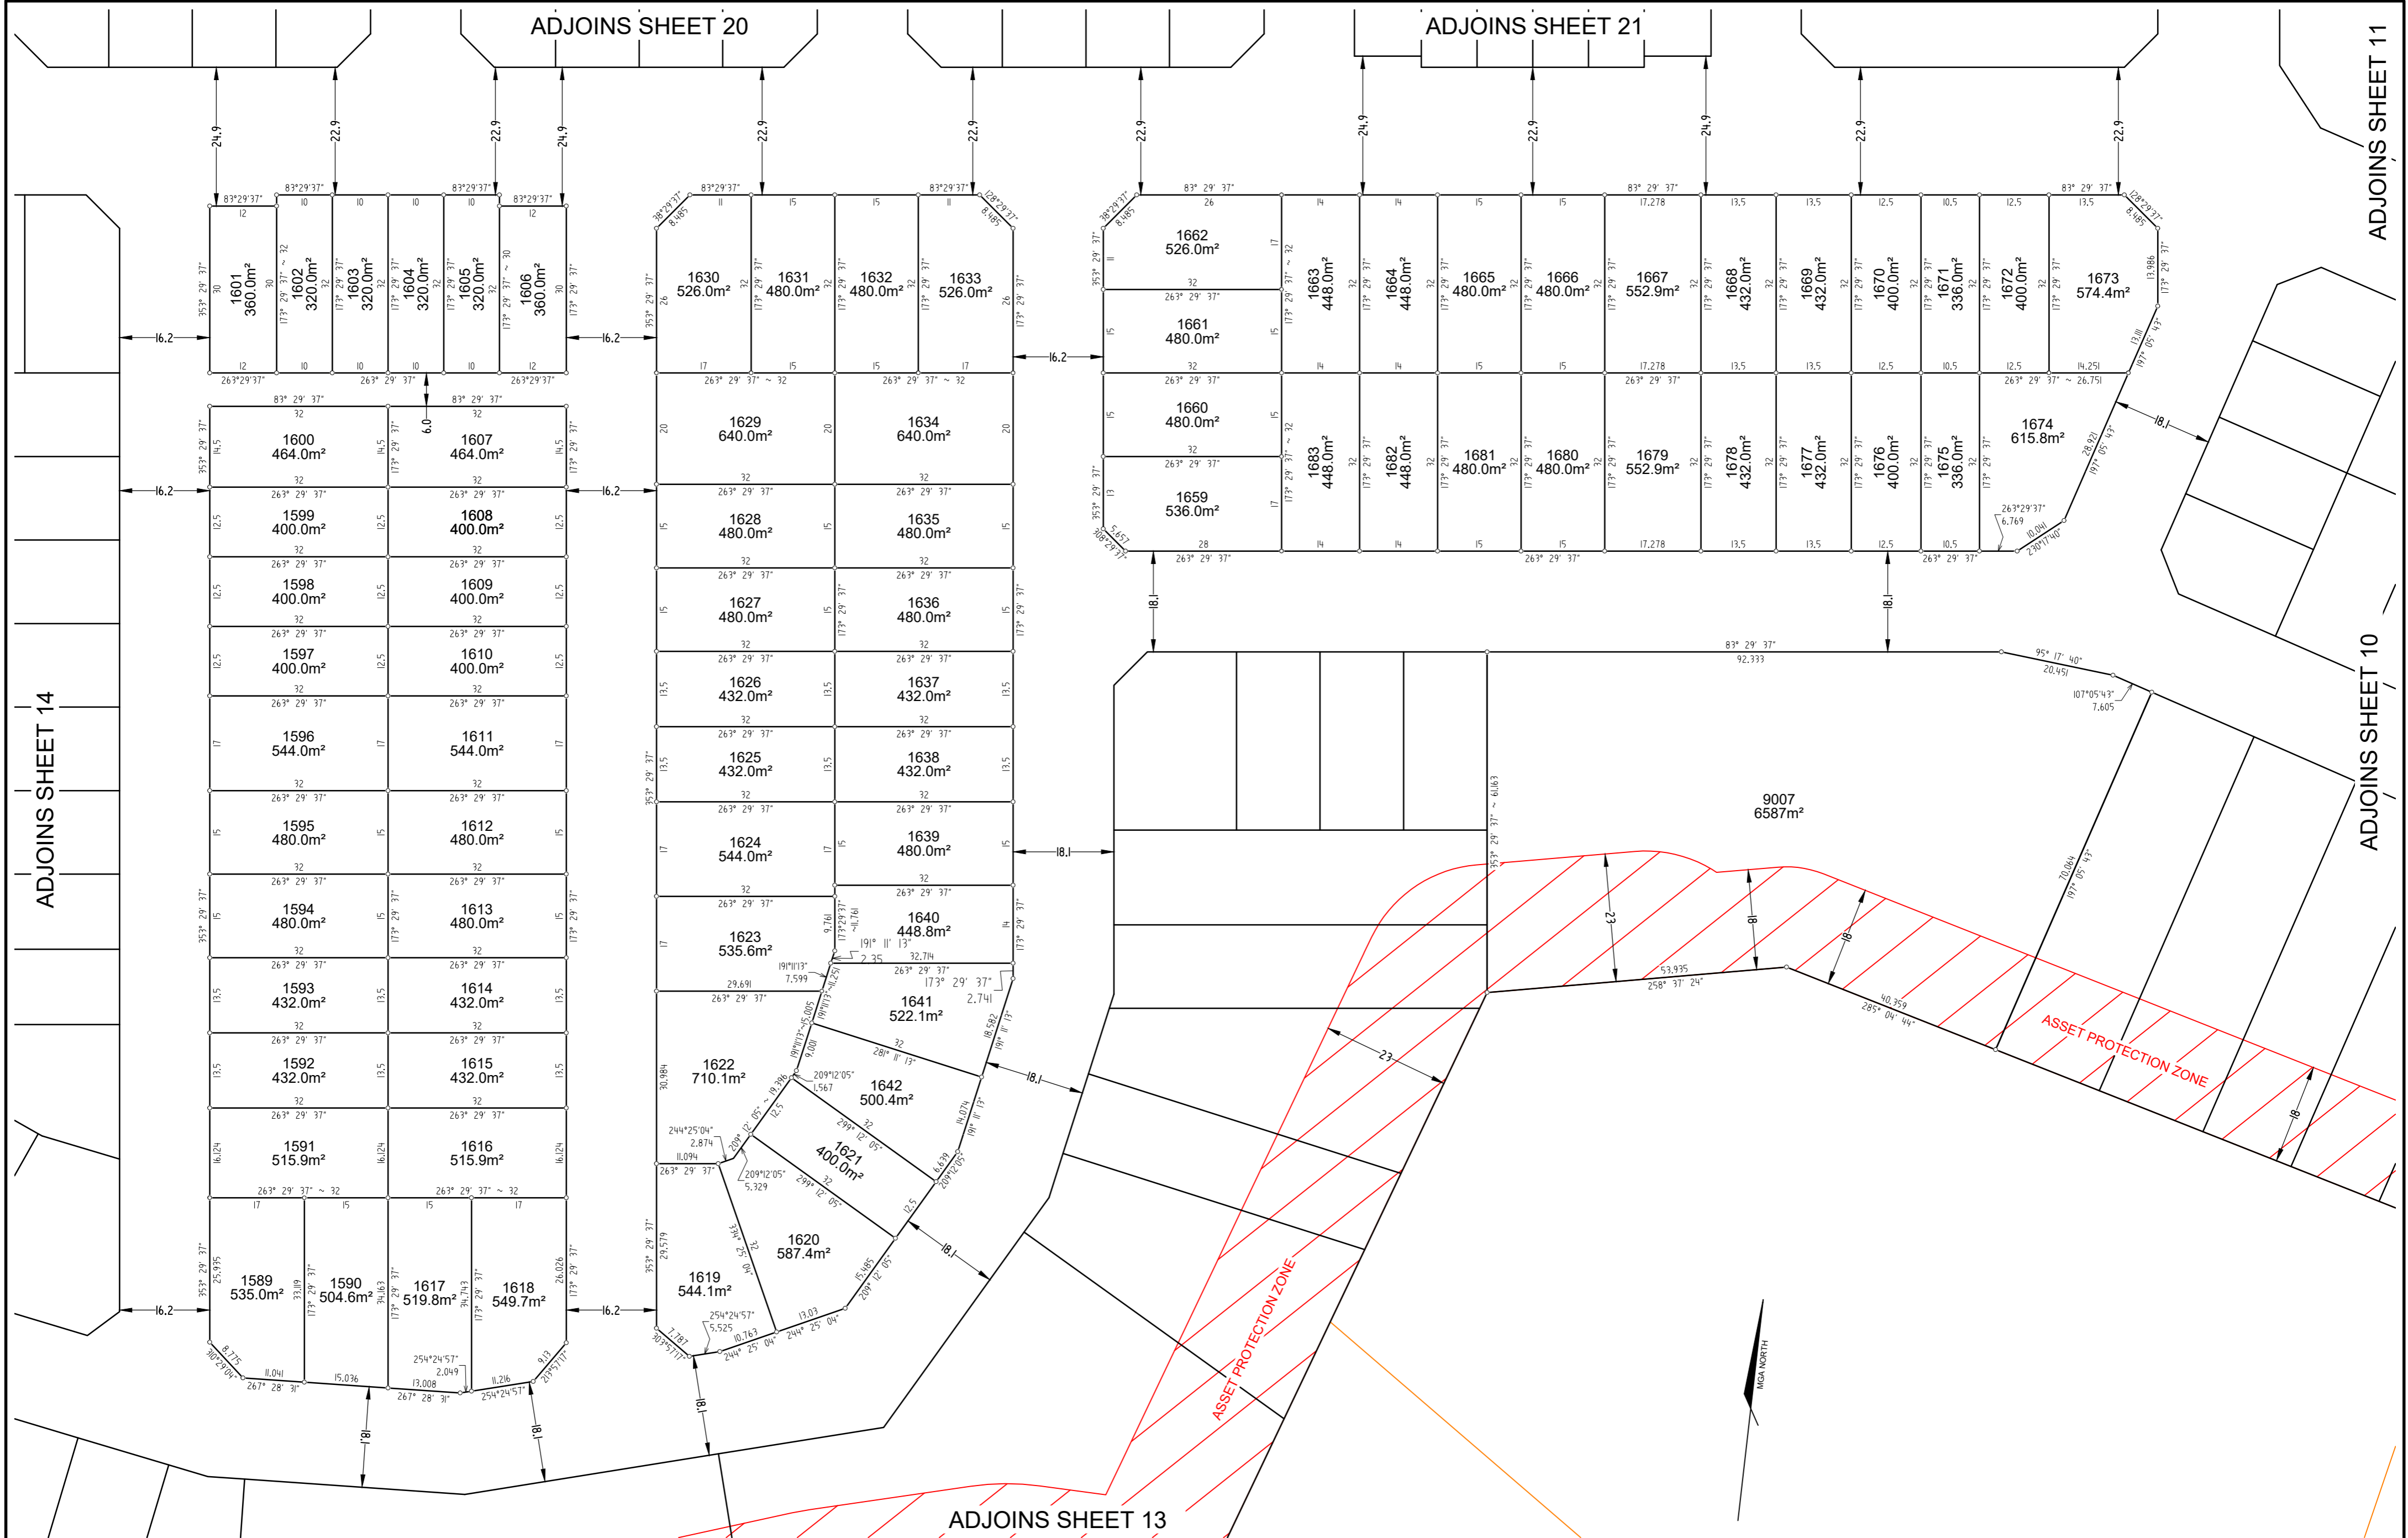


Surveyor: Andrew David McNamara
of DALY.SMITH Pty.Ltd.
Date of Survey:
Surveyors Ref: 20406 STG 2 DA

**HUNTLIE STAGE 2 DA VILLAGE 2
CENTRAL & SOUTH DETAILED
SUBDIVISION PLAN (8)**

LGA: SINGLETON & CESSNOCK
Locality: BRANXTON
& NORTH ROTHBURY
REDUCTION RATIO 1:750
LENGTHS ARE IN METRES

NOTE: ALL DRAWING OBJECTS,
DIMENSIONS, AREAS, LOT NUMBERS
EASEMENTS & NUMBER OF LOTS ARE
SUBJECT TO THE APPROVAL OF
COUNCIL & OTHER AUTHORITIES AND TO
THE FINAL SURVEY & LINEN PLAN AND
SHOULD BE CONSIDERED AS CONCEPTUAL
ONLY. DO NOT RELY ON THE
INFORMATION IN THIS PLAN FOR ANY
PURCHASE, DISPOSAL OR OTHER MATTER.

DRAFT

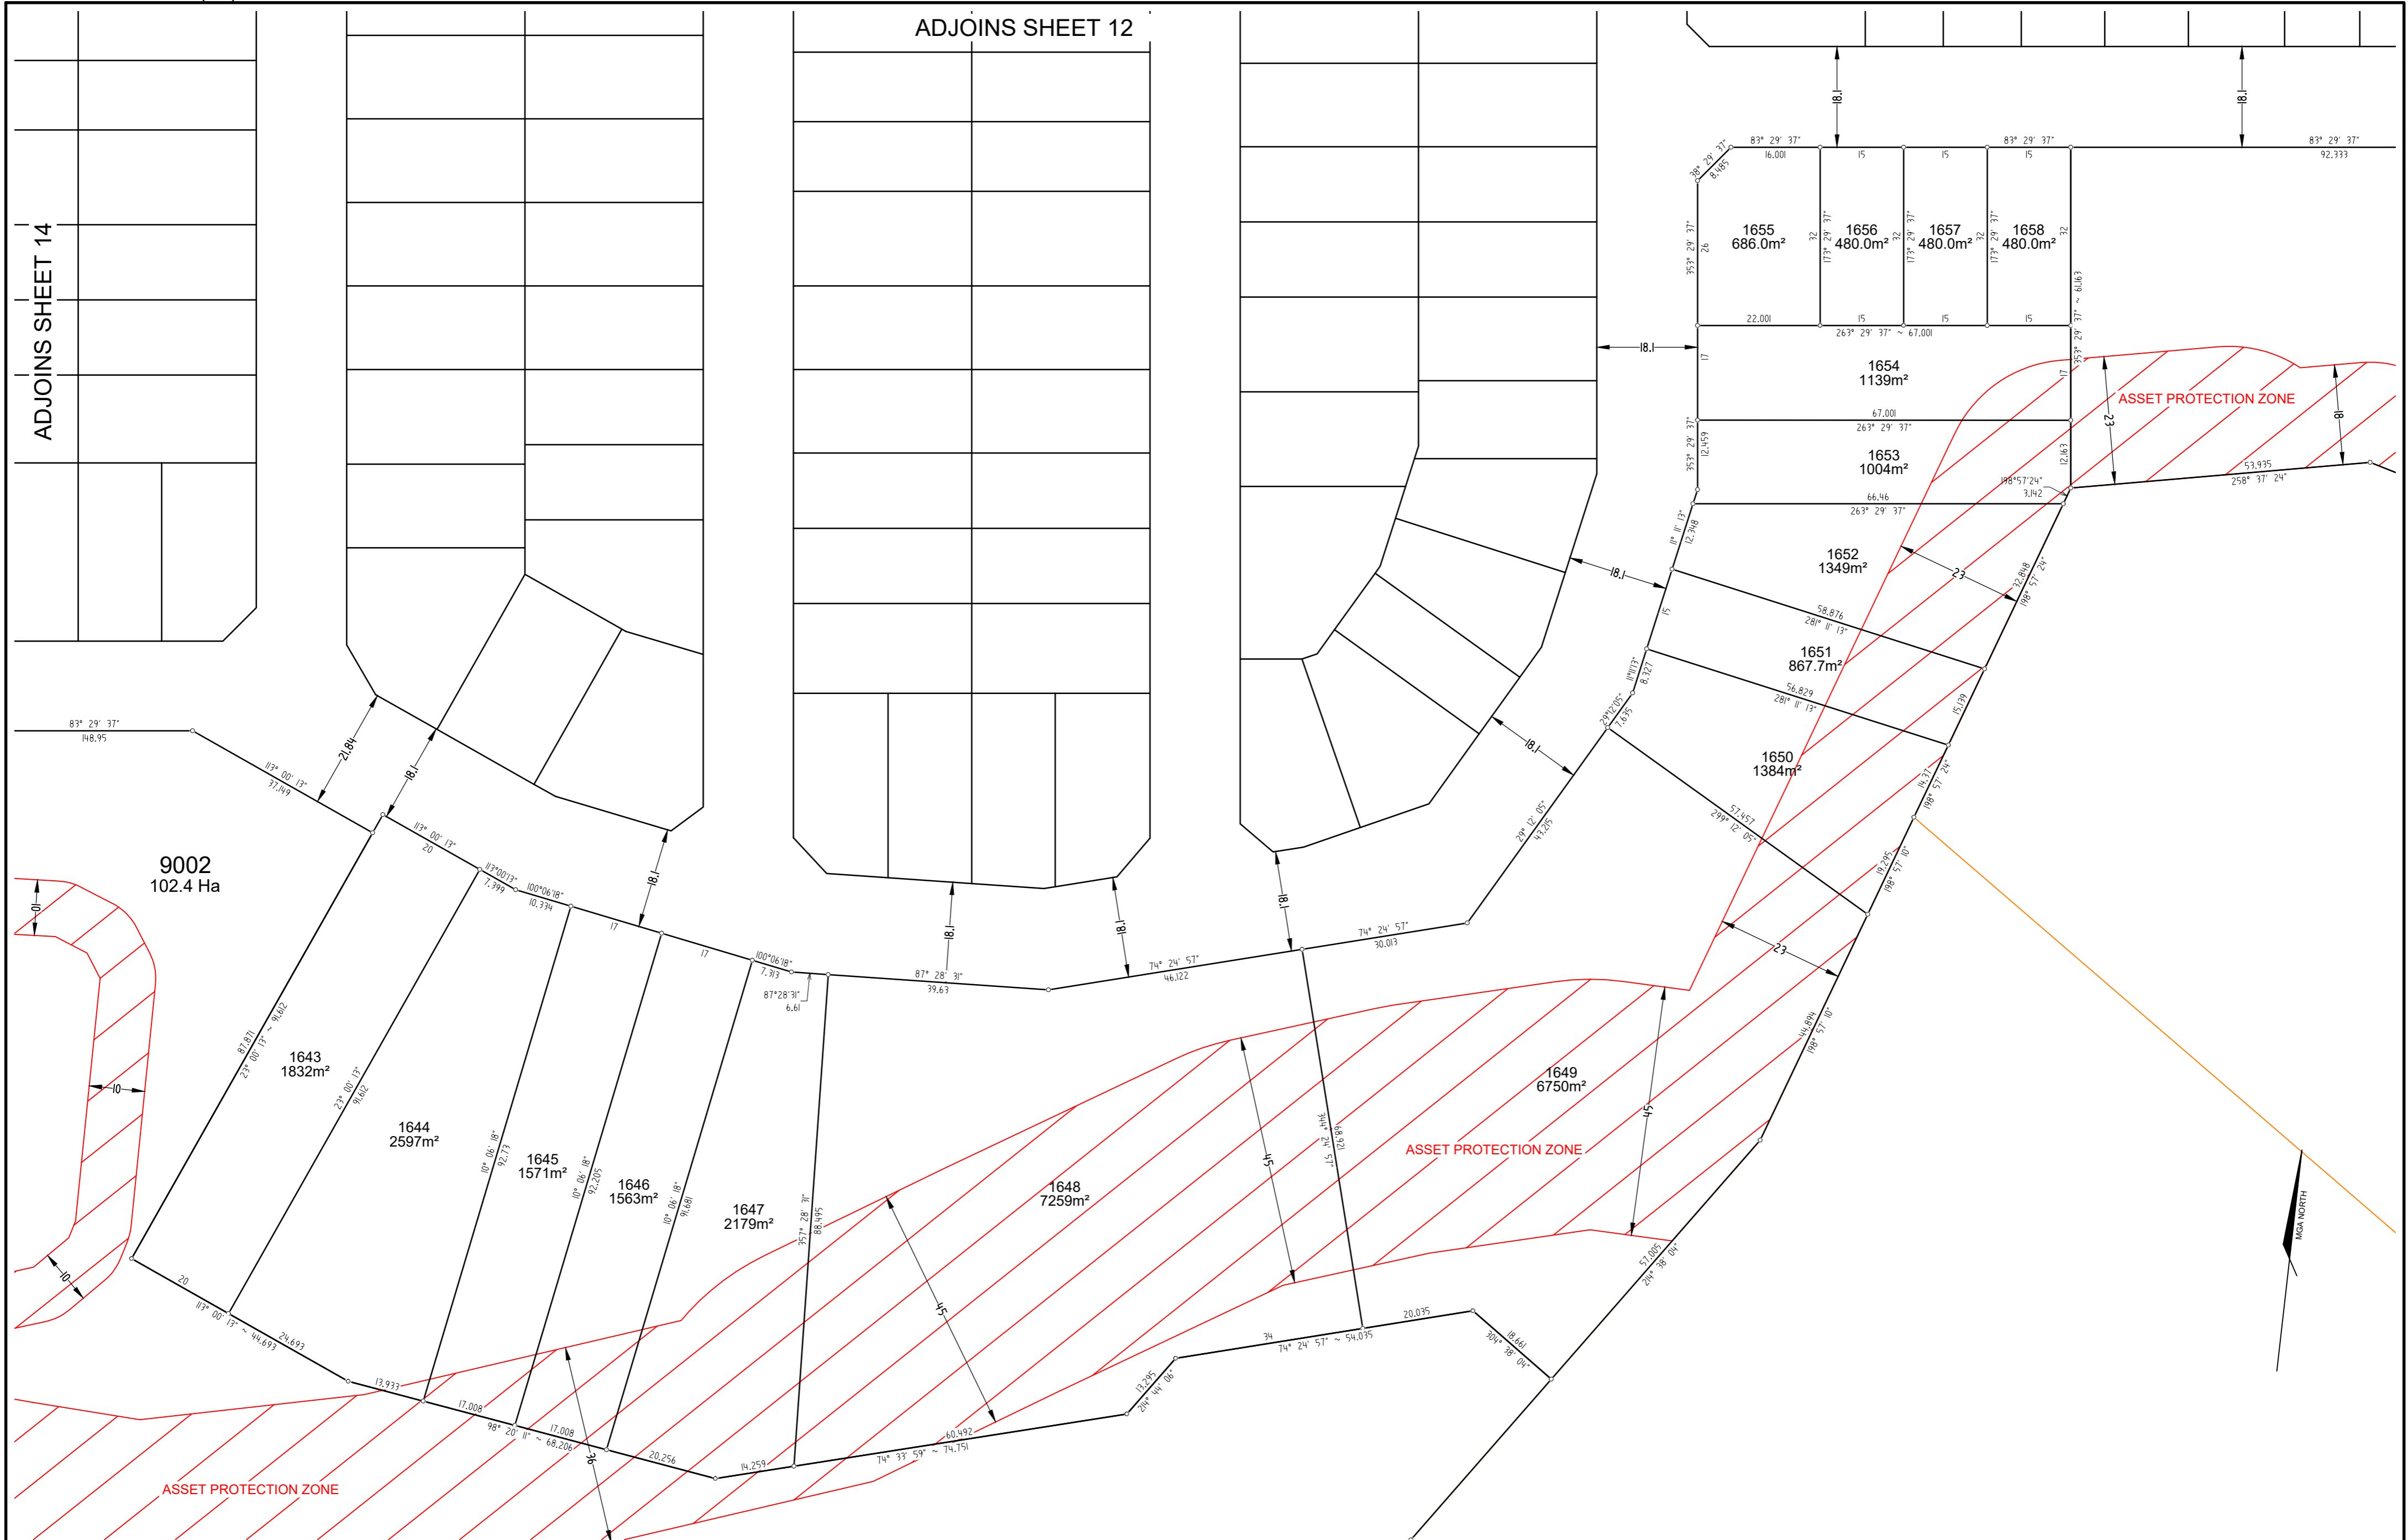

ADJOINS SHEET 14

ADJOINS SHEET 12

9002
102.4 Ha

1643
1832m²

1644
2597m²

1645
1571m²

1646
1563m²

1647
2179m²

1648
7259m²

1649
6750m²

1650
1384m²

1651
867.7m²

1652
1349m²

1653
1004m²

1654
1139m²

1655
686.0m²

1656
480.0m²

1657
480.0m²

1658
480.0m²

ASSET PROTECTION ZONE

ASSET PROTECTION ZONE

ASSET PROTECTION ZONE

INGA NORTH

Surveyor: Andrew David McNamara
of DALY.SMITH Pty.Ltd.
Date of Survey:
Surveyors Ref: 20406 STG 2 DA



HUNTLEE STAGE 2 DA VILLAGE 2
CENTRAL & SOUTH DETAILED
SUBDIVISION PLAN (8)

LGA: SINGLETON & CESSNOCK
Locality: BRANXTON
& NORTH ROTHBURY
REDUCTION RATIO 1:750
LENGTHS ARE IN METRES

NOTE: ALL DRAWING OBJECTS,
DIMENSIONS, AREAS, LOT NUMBERS
EASEMENTS & NUMBER OF LOTS ARE
SUBJECT TO THE APPROVAL OF
COUNCIL & OTHER AUTHORITIES AND TO
THE FINAL SURVEY & LINEN PLAN AND
SHOULD BE CONSIDERED AS CONCEPTUAL
ONLY. DO NOT RELY ON THE
INFORMATION IN THIS PLAN FOR ANY
PURCHASE, DISPOSAL OR OTHER MATTER.

DRAFT

Plot Date: 10/06/2025 9:13:45 AM
Save Date: 10/06/2025 9:07:39 AM
Filename: S:\Working\Dalat\Dalat20000-HUNTLEE20406\DRAWINGS\VILLAGE 2-3 DA\20406 - Slg 2 DA - Dims (8)

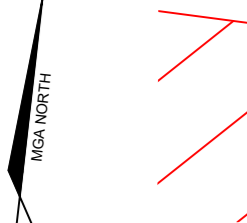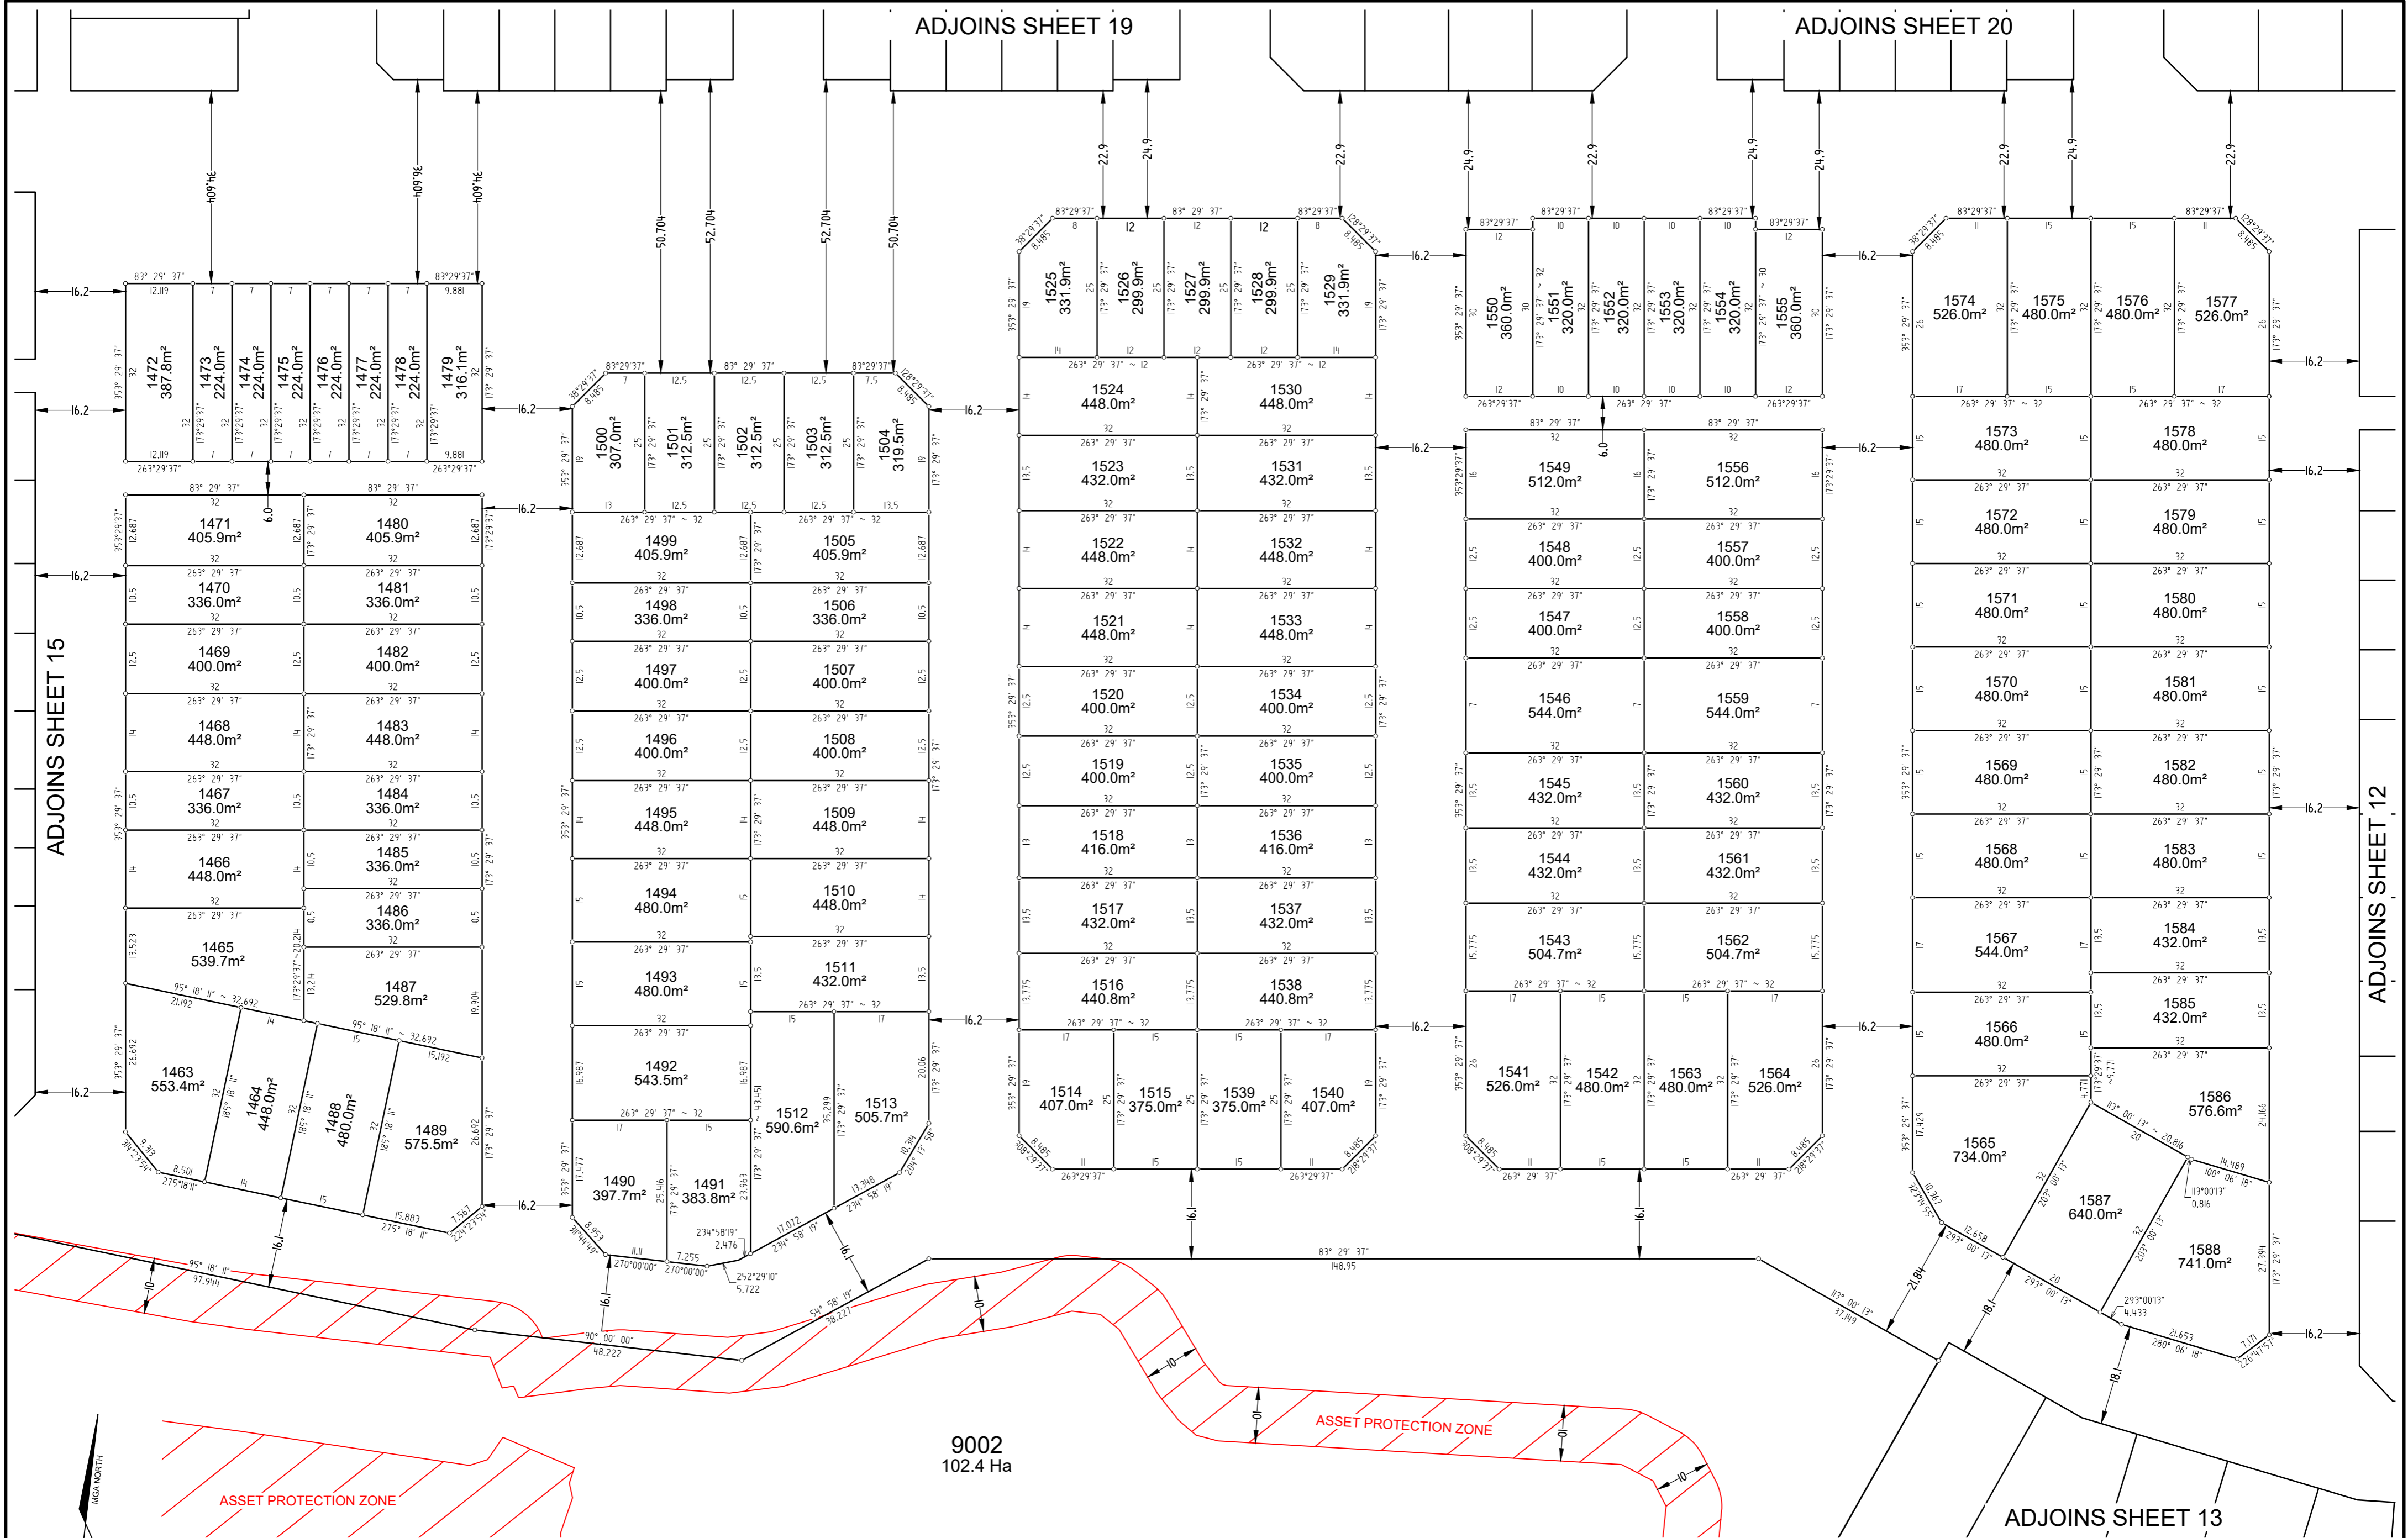

Surveyor: Andrew David McNamara
 of DALY.SMITH Pty.Ltd.
 Date of Survey:
 Surveyors Ref: 20406 STG 2 DA


HUNTLEE STAGE 2 DA VILLAGE 2
 CENTRAL & SOUTH DETAILED
 SUBDIVISION PLAN (8)

LGA: SINGLETON & CESSNOCK
 Locality: BRANXTON
 & NORTH ROTHBURY
 REDUCTION RATIO 1:750
 LENGTHS ARE IN METRES

NOTE: ALL DRAWING OBJECTS,
 DIMENSIONS, AREAS, LOT NUMBERS
 EASEMENTS & NUMBER OF LOTS ARE
 SUBJECT TO THE APPROVAL OF
 COUNCIL & OTHER AUTHORITIES AND TO
 THE FINAL SURVEY & LINEN PLAN AND
 SHOULD BE CONSIDERED AS CONCEPTUAL
 ONLY. DO NOT RELY ON THE
 INFORMATION IN THIS PLAN FOR ANY
 PURCHASE, DISPOSAL OR OTHER MATTER.

DRAFT

ADJOINS SHEET 16

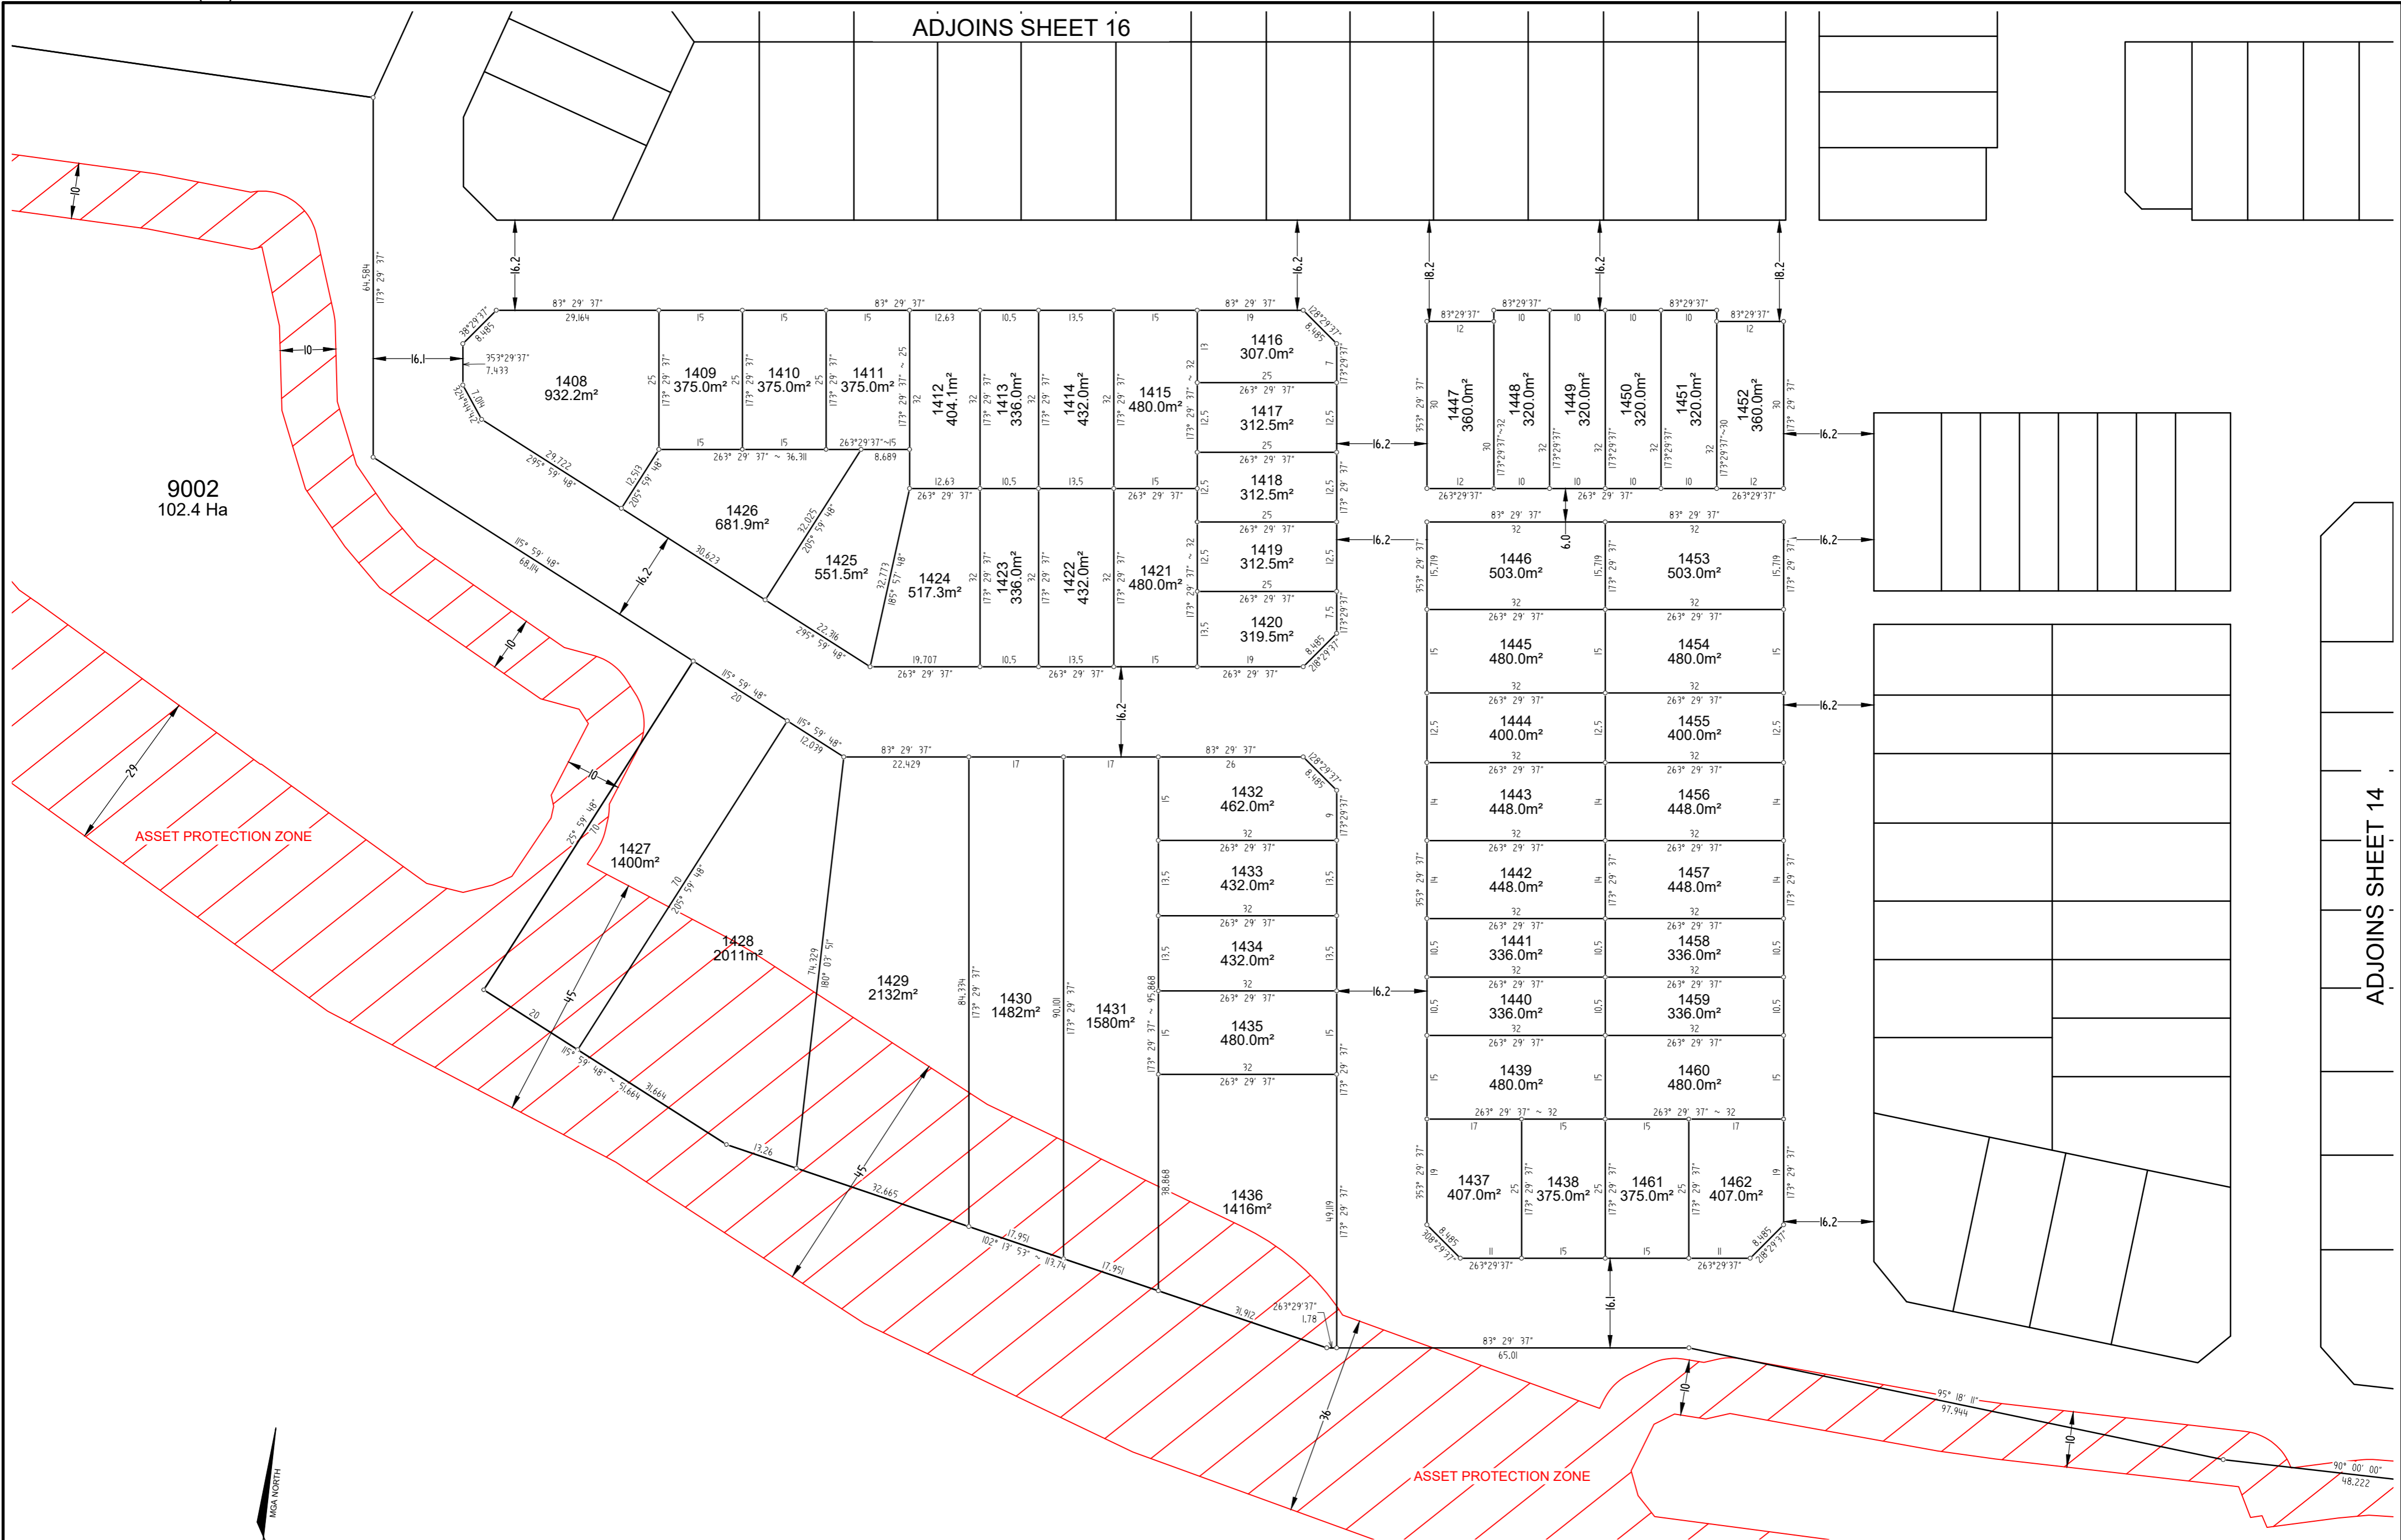

Surveyor: Andrew David McNamara
 of DALY.SMITH Pty.Ltd.
 Date of Survey:
 Surveyors Ref: 20406 STG 2 DA

HUNTLEE STAGE 2 DA VILLAGE 2
 CENTRAL & SOUTH DETAILED
 SUBDIVISION PLAN (8)

LGA: SINGLETON & CESSNOCK
 Locality: BRANXTON
 & NORTH ROTHBURY
 REDUCTION RATIO 1:750
 LENGTHS ARE IN METRES

NOTE: ALL DRAWING OBJECTS,
 DIMENSIONS, AREAS, LOT NUMBERS
 EASEMENTS & NUMBER OF LOTS ARE
 SUBJECT TO THE APPROVAL OF
 COUNCIL & OTHER AUTHORITIES AND TO
 THE FINAL SURVEY & LINEN PLAN AND
 SHOULD BE CONSIDERED AS CONCEPTUAL
 ONLY. DO NOT RELY ON THE
 INFORMATION IN THIS PLAN FOR ANY
 PURCHASE, DISPOSAL OR OTHER MATTER.

DRAFT



Surveyor: Andrew David McNamara
 of DALY.SMITH Pty.Ltd.
 Date of Survey:
 Surveyors Ref: 20406 STG 2 DA

HUNTLÉE STAGE 2 DA VILLAGE 2
CENTRAL & SOUTH DETAILED
SUBDIVISION PLAN (8)

LGA: SINGLETON & CESSNOCK
 Locality: BRANXTON
 & NORTH ROTHBURY
 REDUCTION RATIO 1:750
 LENGTHS ARE IN METRES

NOTE: ALL DRAWING OBJECTS,
 DIMENSIONS, AREAS, LOT NUMBERS
 EASEMENTS & NUMBER OF LOTS ARE
 SUBJECT TO THE APPROVAL OF
 COUNCIL & OTHER AUTHORITIES AND TO
 THE FINAL SURVEY & LINEN PLAN AND
 SHOULD BE CONSIDERED AS CONCEPTUAL
 ONLY. DO NOT RELY ON THE
 INFORMATION IN THIS PLAN FOR ANY
 PURCHASE, DISPOSAL OR OTHER MATTER.

DRAFT



ADJOINS SHEET 16

ADJOINS SHEET 18

Surveyor: Andrew David McNamara
of DALY.SMITH Pty.Ltd.
Date of Survey:
Surveyors Ref: 20406 STG 2 DA


HUNTLEE STAGE 2 DA VILLAGE 2
CENTRAL & SOUTH DETAILED
SUBDIVISION PLAN (8)

LGA: SINGLETON & CESSNOCK
Locality: BRANXTON
& NORTH ROTHBURY
REDUCTION RATIO 1:750
LENGTHS ARE IN METRES

NOTE: ALL DRAWING OBJECTS,
DIMENSIONS, AREAS, LOT NUMBERS
EASEMENTS & NUMBER OF LOTS ARE
SUBJECT TO THE APPROVAL OF
COUNCIL & OTHER AUTHORITIES AND TO
THE FINAL SURVEY & LINEN PLAN AND
SHOULD BE CONSIDERED AS CONCEPTUAL
ONLY. DO NOT RELY ON THE
INFORMATION IN THIS PLAN FOR ANY
PURCHASE, DISPOSAL OR OTHER MATTER.

DRAFT

ADJOINS SHEET 17

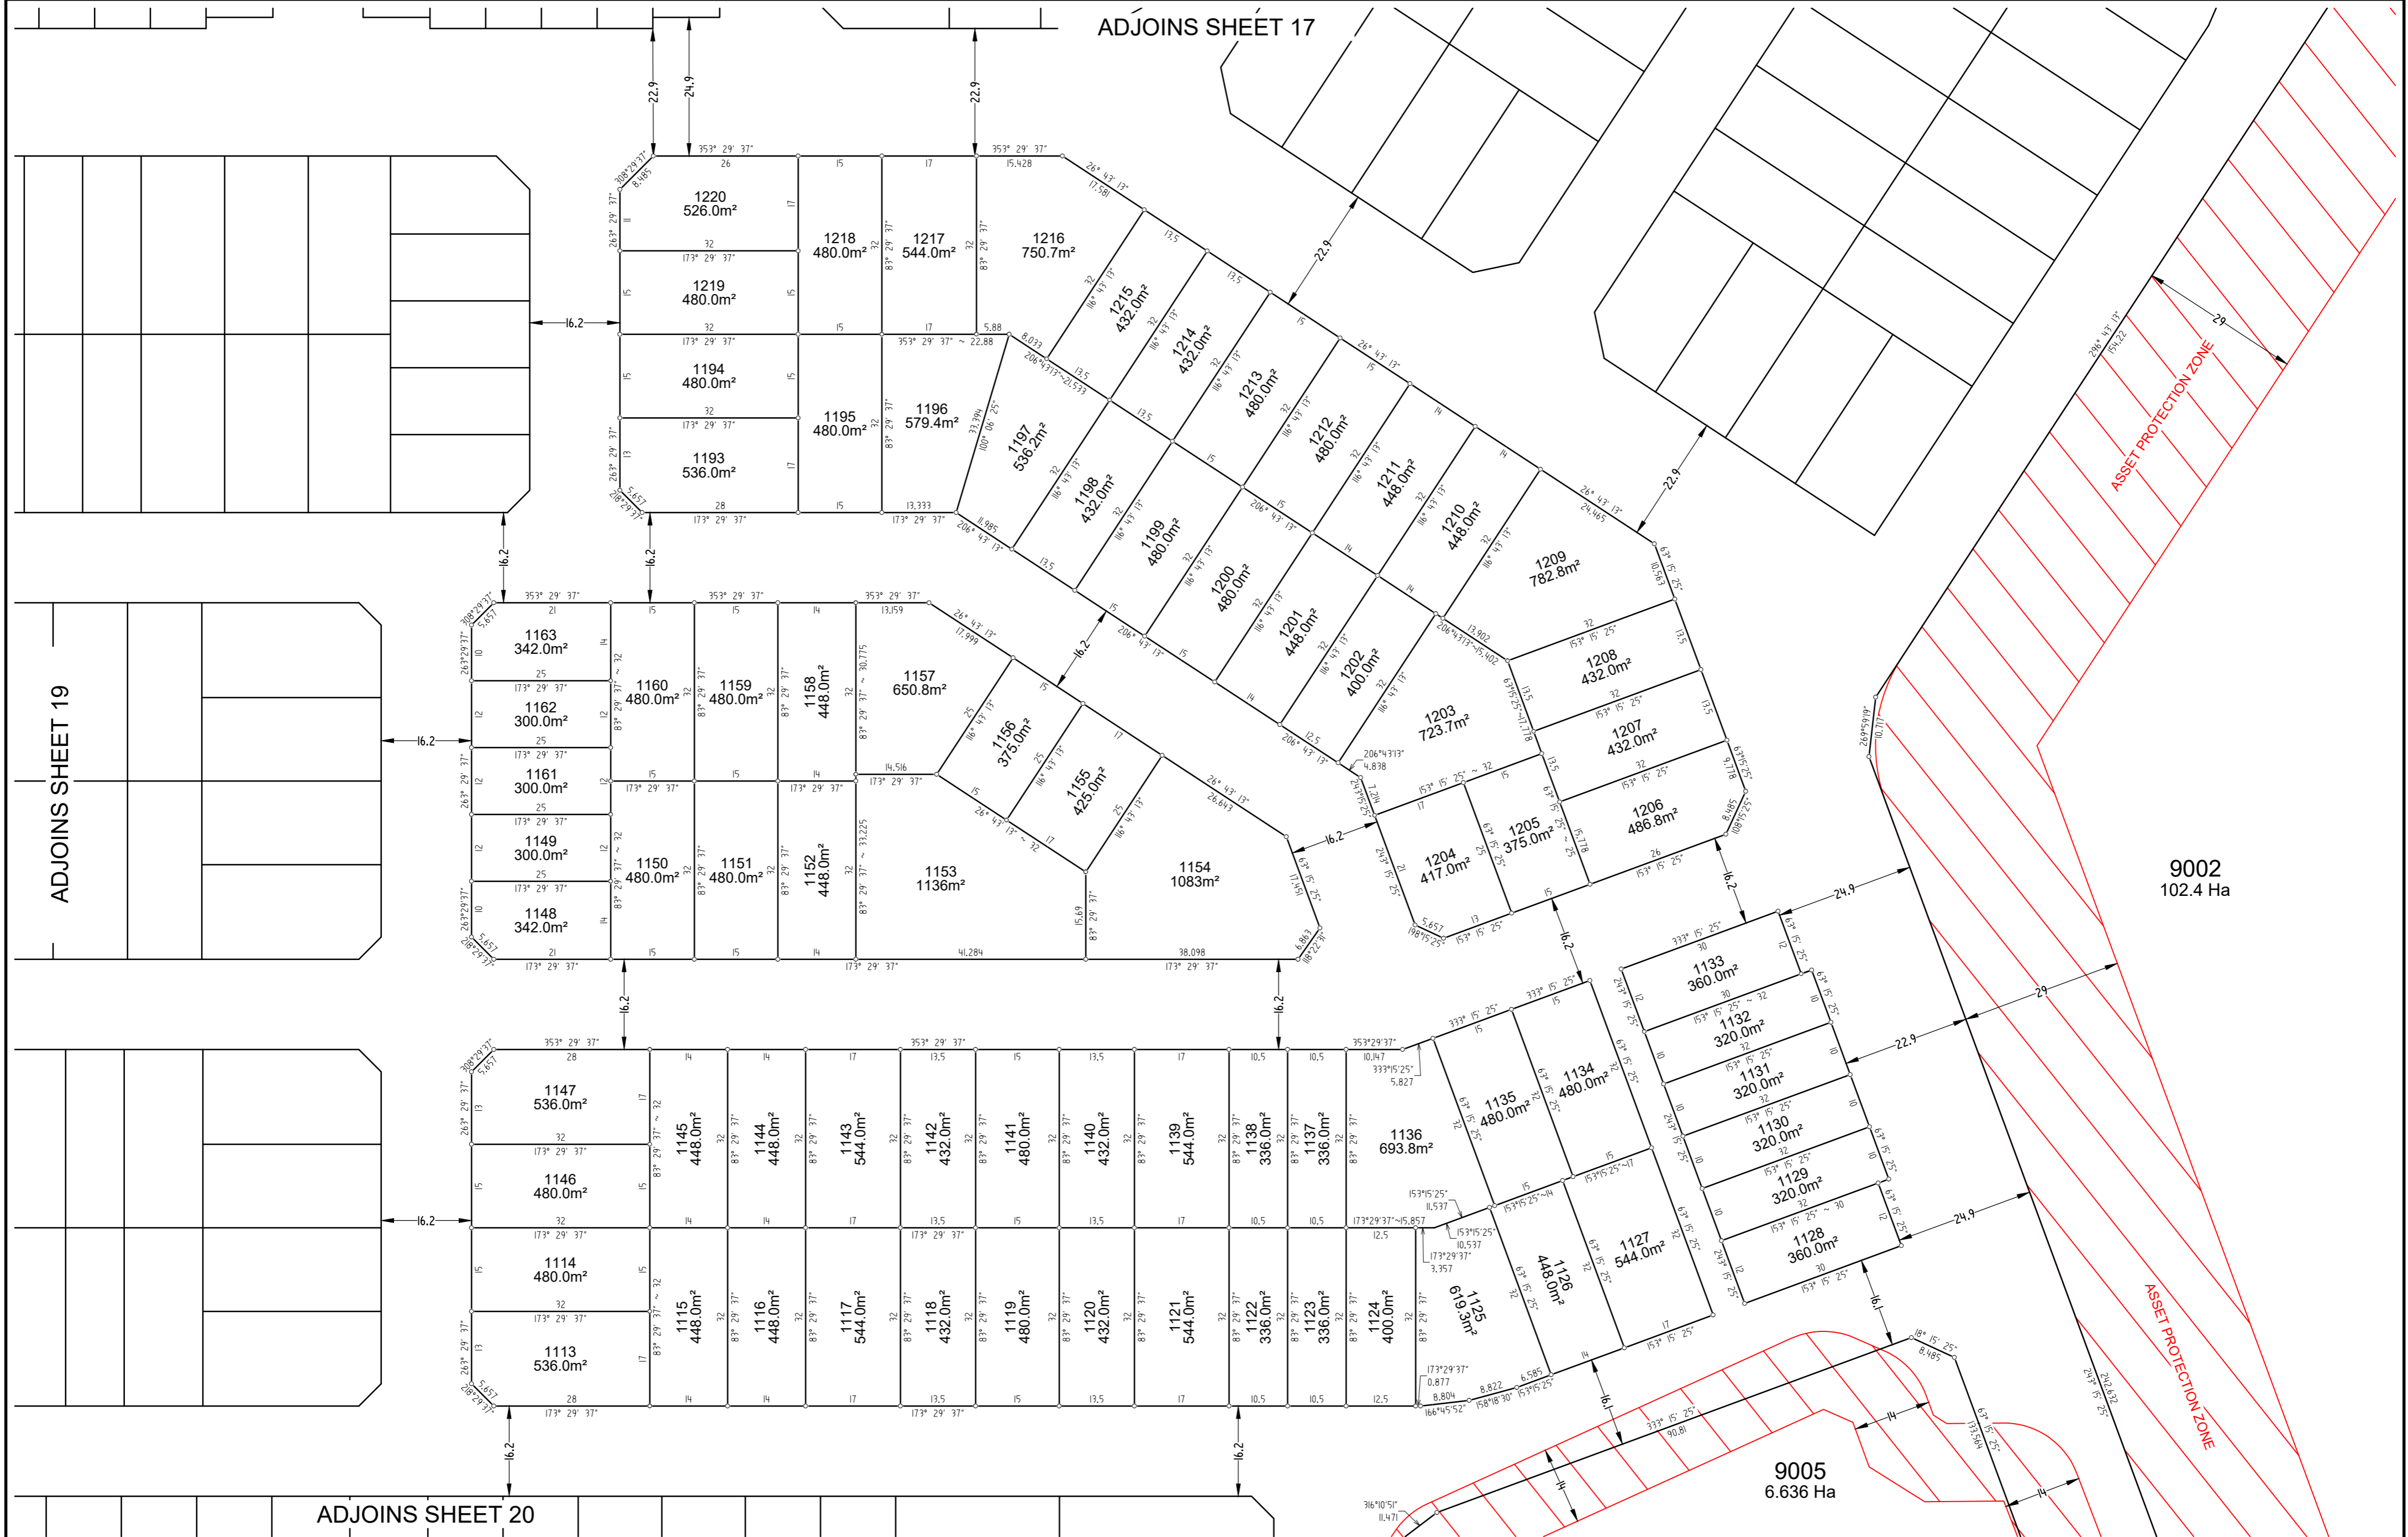

ADJOINS SHEET 19

ADJOINS SHEET 20



Surveyor: Andrew David McNamara
 of DALY.SMITH Pty.Ltd.
 Date of Survey:
 Surveyors Ref: 20406 STG 2 DA

HUNTLEE STAGE 2 DA VILLAGE 2
 CENTRAL & SOUTH DETAILED
 SUBDIVISION PLAN (8)

LGA: SINGLETON & CESSNOCK
 Locality: BRANXTON
 & NORTH ROTHBURY
 REDUCTION RATIO 1:750
 LENGTHS ARE IN METRES

NOTE: ALL DRAWING OBJECTS,
 DIMENSIONS, AREAS, LOT NUMBERS
 EASEMENTS & NUMBER OF LOTS ARE
 SUBJECT TO THE APPROVAL OF
 COUNCIL & OTHER AUTHORITIES AND TO
 THE FINAL SURVEY & LINEN PLAN AND
 SHOULD BE CONSIDERED AS CONCEPTUAL
 ONLY. DO NOT RELY ON THE
 INFORMATION IN THIS PLAN FOR ANY
 PURCHASE, DISPOSAL OR OTHER MATTER.

DRAFT

ADJOINS SHEET 16

ADJOINS SHEET 14

ADJOINS SHEET 18

ADJOINS SHEET 20




Surveyor: Andrew David McNamara
 of DALY.SMITH Pty.Ltd.
 Date of Survey:
 Surveyors Ref: 20406 STG 2 DA

HUNTLEE STAGE 2 DA VILLAGE 2
 CENTRAL & SOUTH DETAILED
 SUBDIVISION PLAN (8)


LGA: SINGLETON & CESSNOCK
 Locality: BRANXTON
 & NORTH ROTHBURY
 REDUCTION RATIO 1:750
 LENGTHS ARE IN METRES

NOTE: ALL DRAWING OBJECTS,
 DIMENSIONS, AREAS, LOT NUMBERS
 EASEMENTS & NUMBER OF LOTS ARE
 SUBJECT TO THE APPROVAL OF
 COUNCIL & OTHER AUTHORITIES AND TO
 THE FINAL SURVEY & LINEN PLAN AND
 SHOULD BE CONSIDERED AS CONCEPTUAL
 ONLY. DO NOT RELY ON THE
 INFORMATION IN THIS PLAN FOR ANY
 PURCHASE, DISPOSAL OR OTHER MATTER.

DRAFT

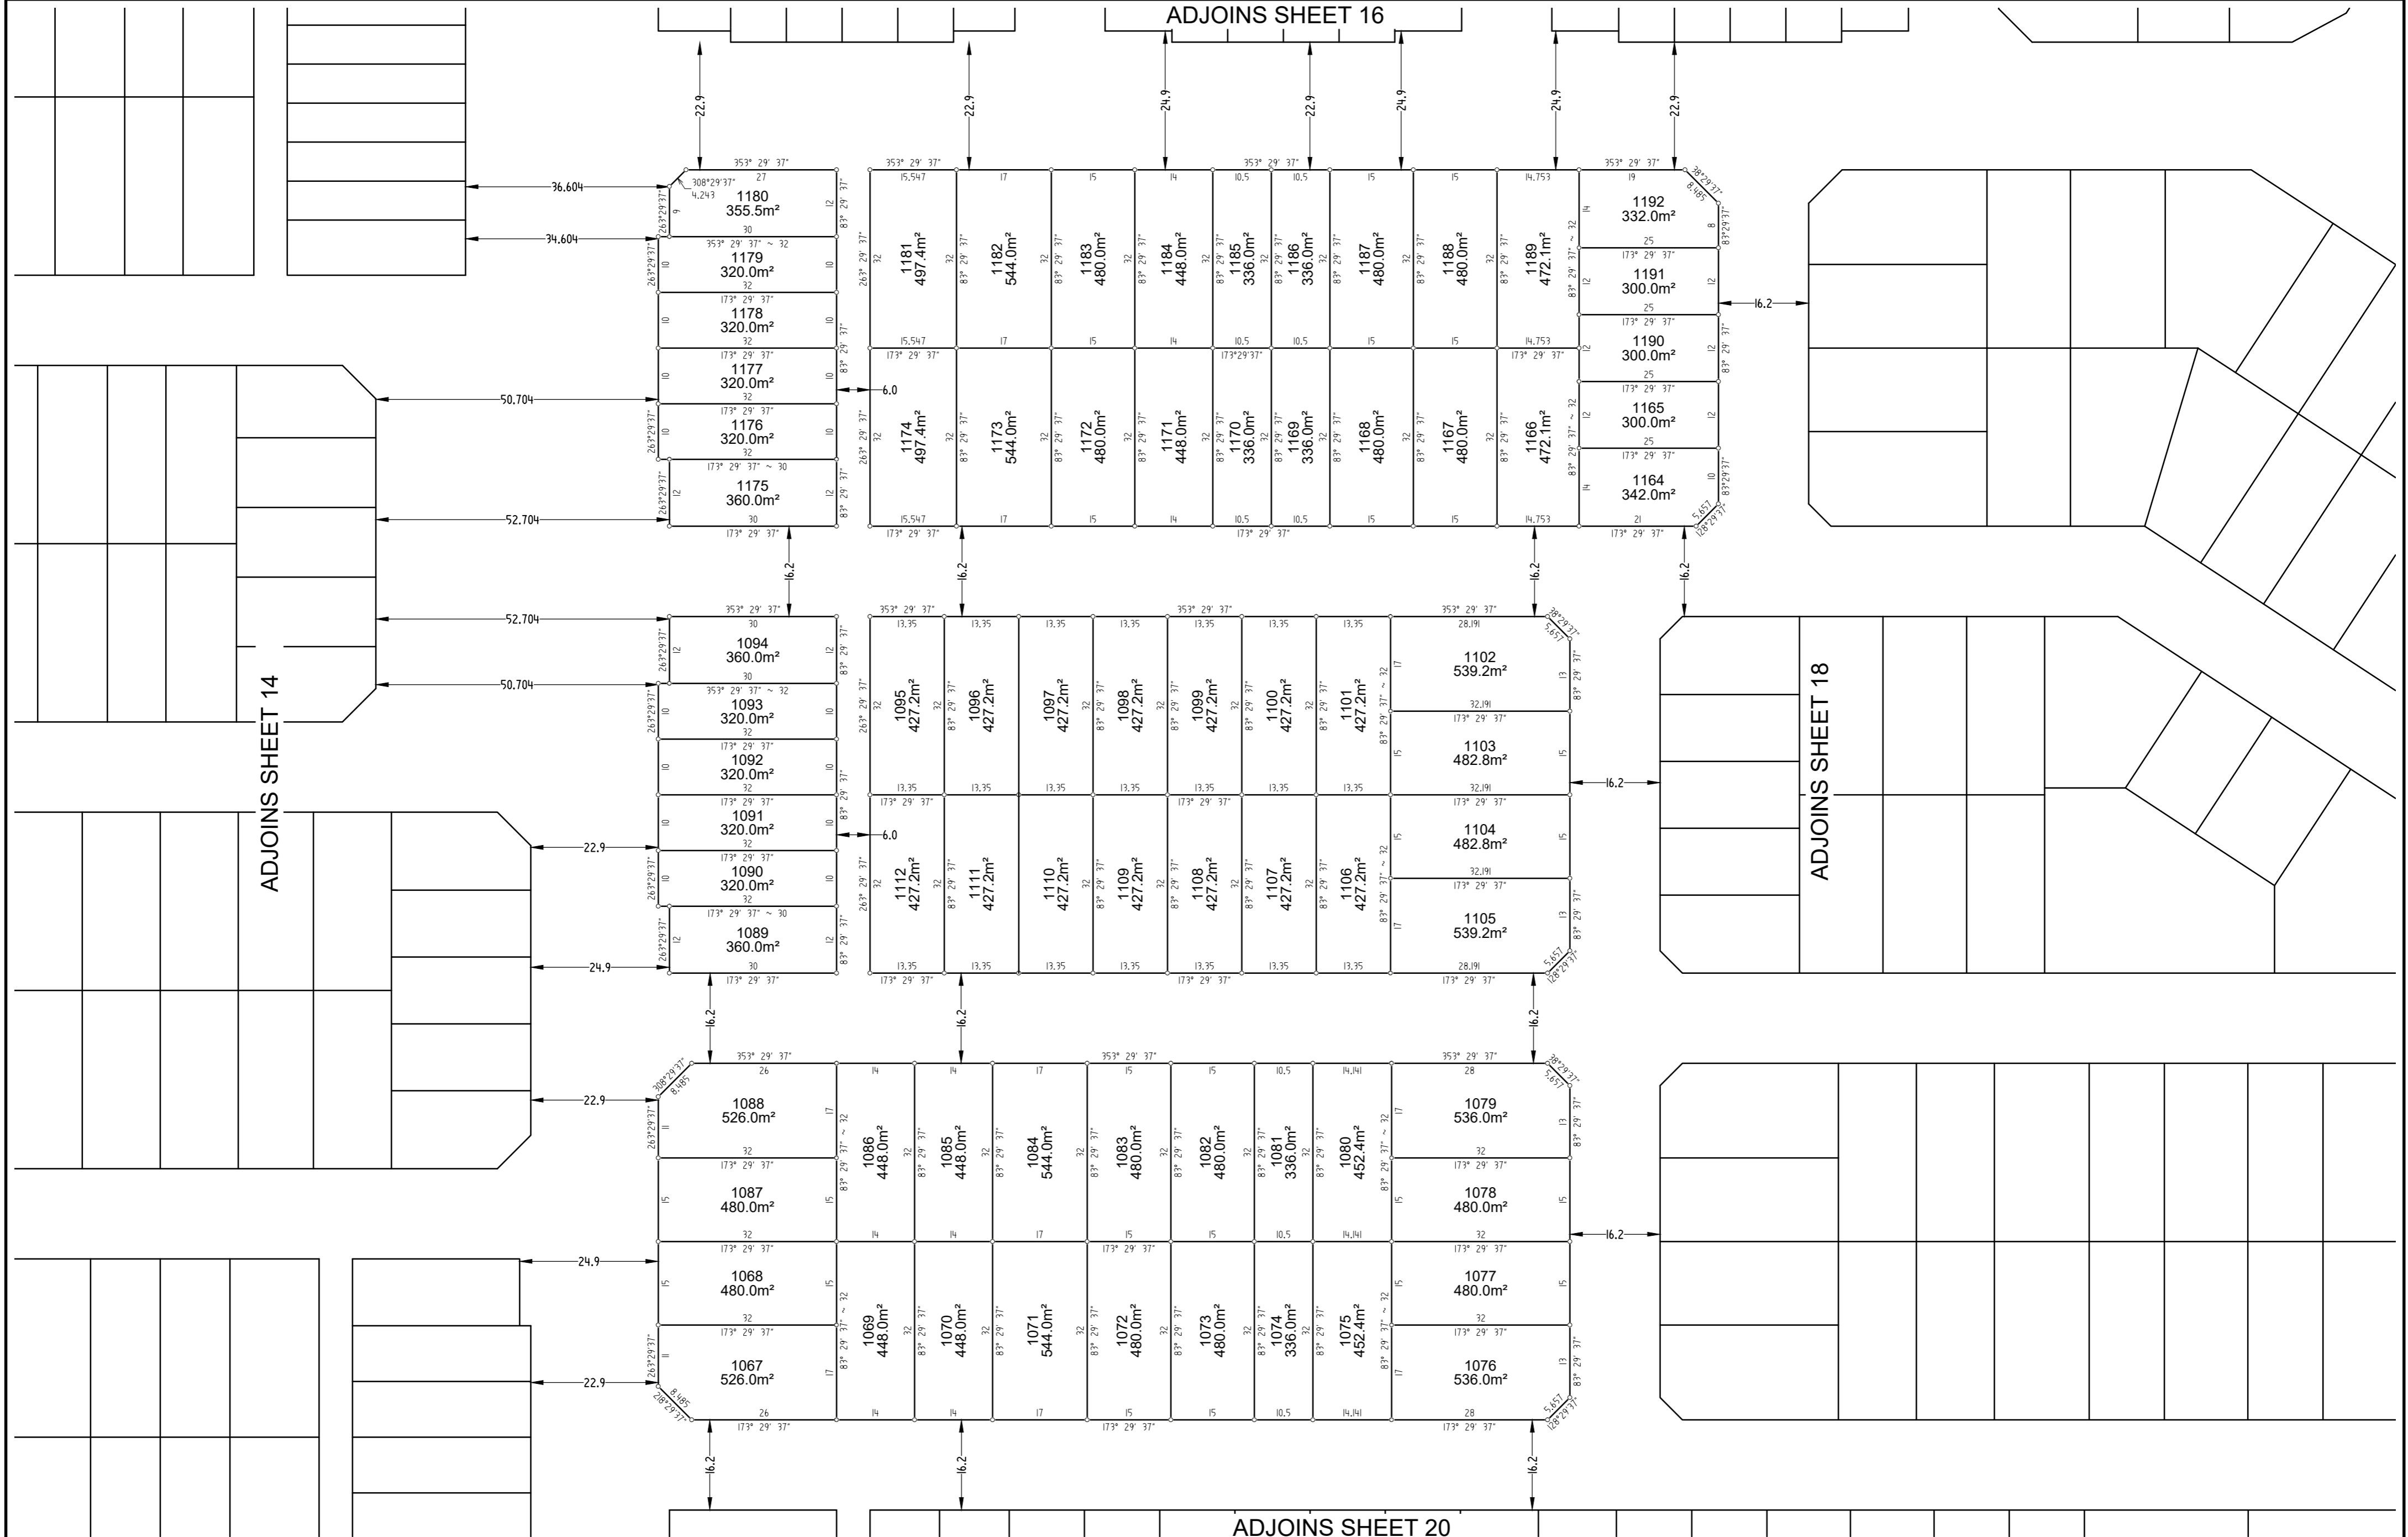

Save Date: 10/06/2025 9:07:39 AM
Filename: S:\WorkingData\20406-HUNTLEE\20406DRAWINGS\VILLAGE 2-3 DA\20406 - Slg 2 DA - Dims (8)

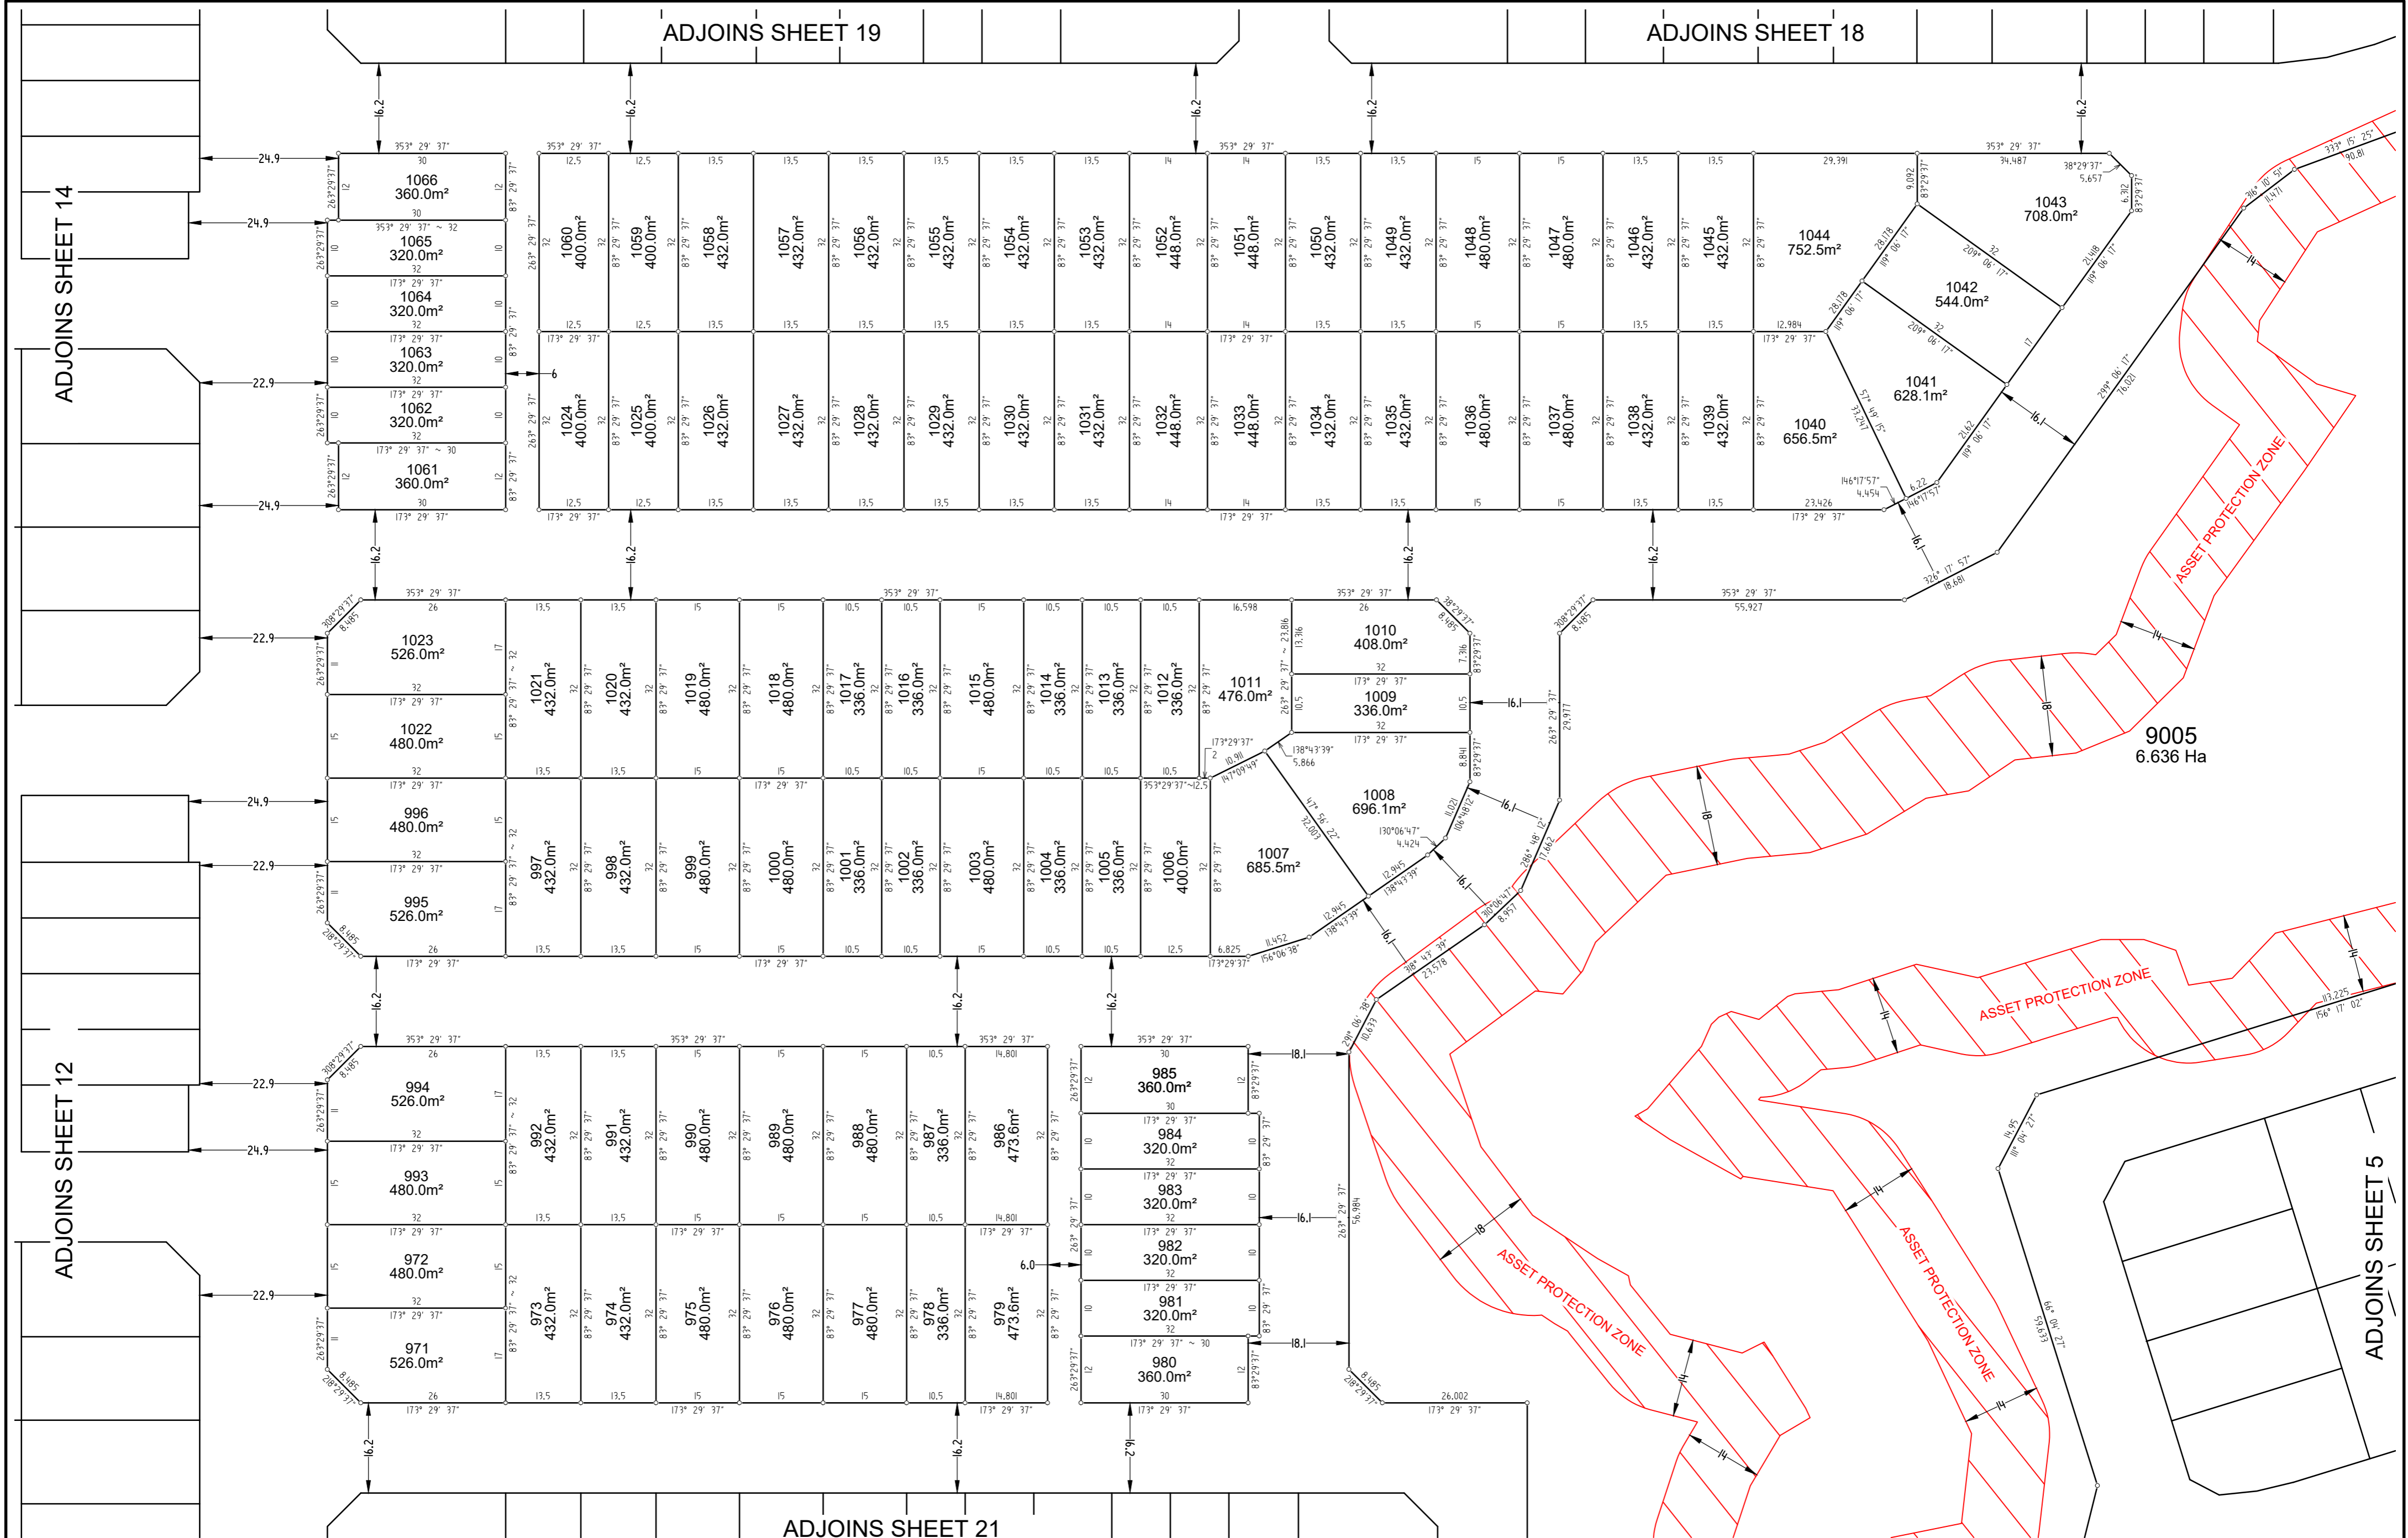


Surveyor: Andrew David McNamara
of DALY.SMITH Pty.Ltd.
Date of Survey:
Surveyors Ref: 20406 STG 2 DA

HUNTLEE STAGE 2 DA VILLAGE 2
CENTRAL & SOUTH DETAILED
SUBDIVISION PLAN (8)

LGA: SINGLETON & CESSNOCK
Locality: BRANXTON
& NORTH ROTHBURY
REDUCTION RATIO: 1:750
LENGTHS ARE IN METRES

NOTE: ALL DRAWING OBJECTS,
DIMENSIONS, AREAS, LOT NUMBERS
EASEMENTS & NUMBER OF LOTS ARE
SUBJECT TO THE APPROVAL OF
COUNCIL & OTHER AUTHORITIES AND TO
THE FINAL SURVEY & LINEN PLAN AND
SHOULD BE CONSIDERED AS CONCEPTUAL
ONLY. DO NOT RELY ON THE
INFORMATION IN THIS PLAN FOR ANY
PURCHASE, DISPOSAL OR OTHER MATTER.

DRAFT

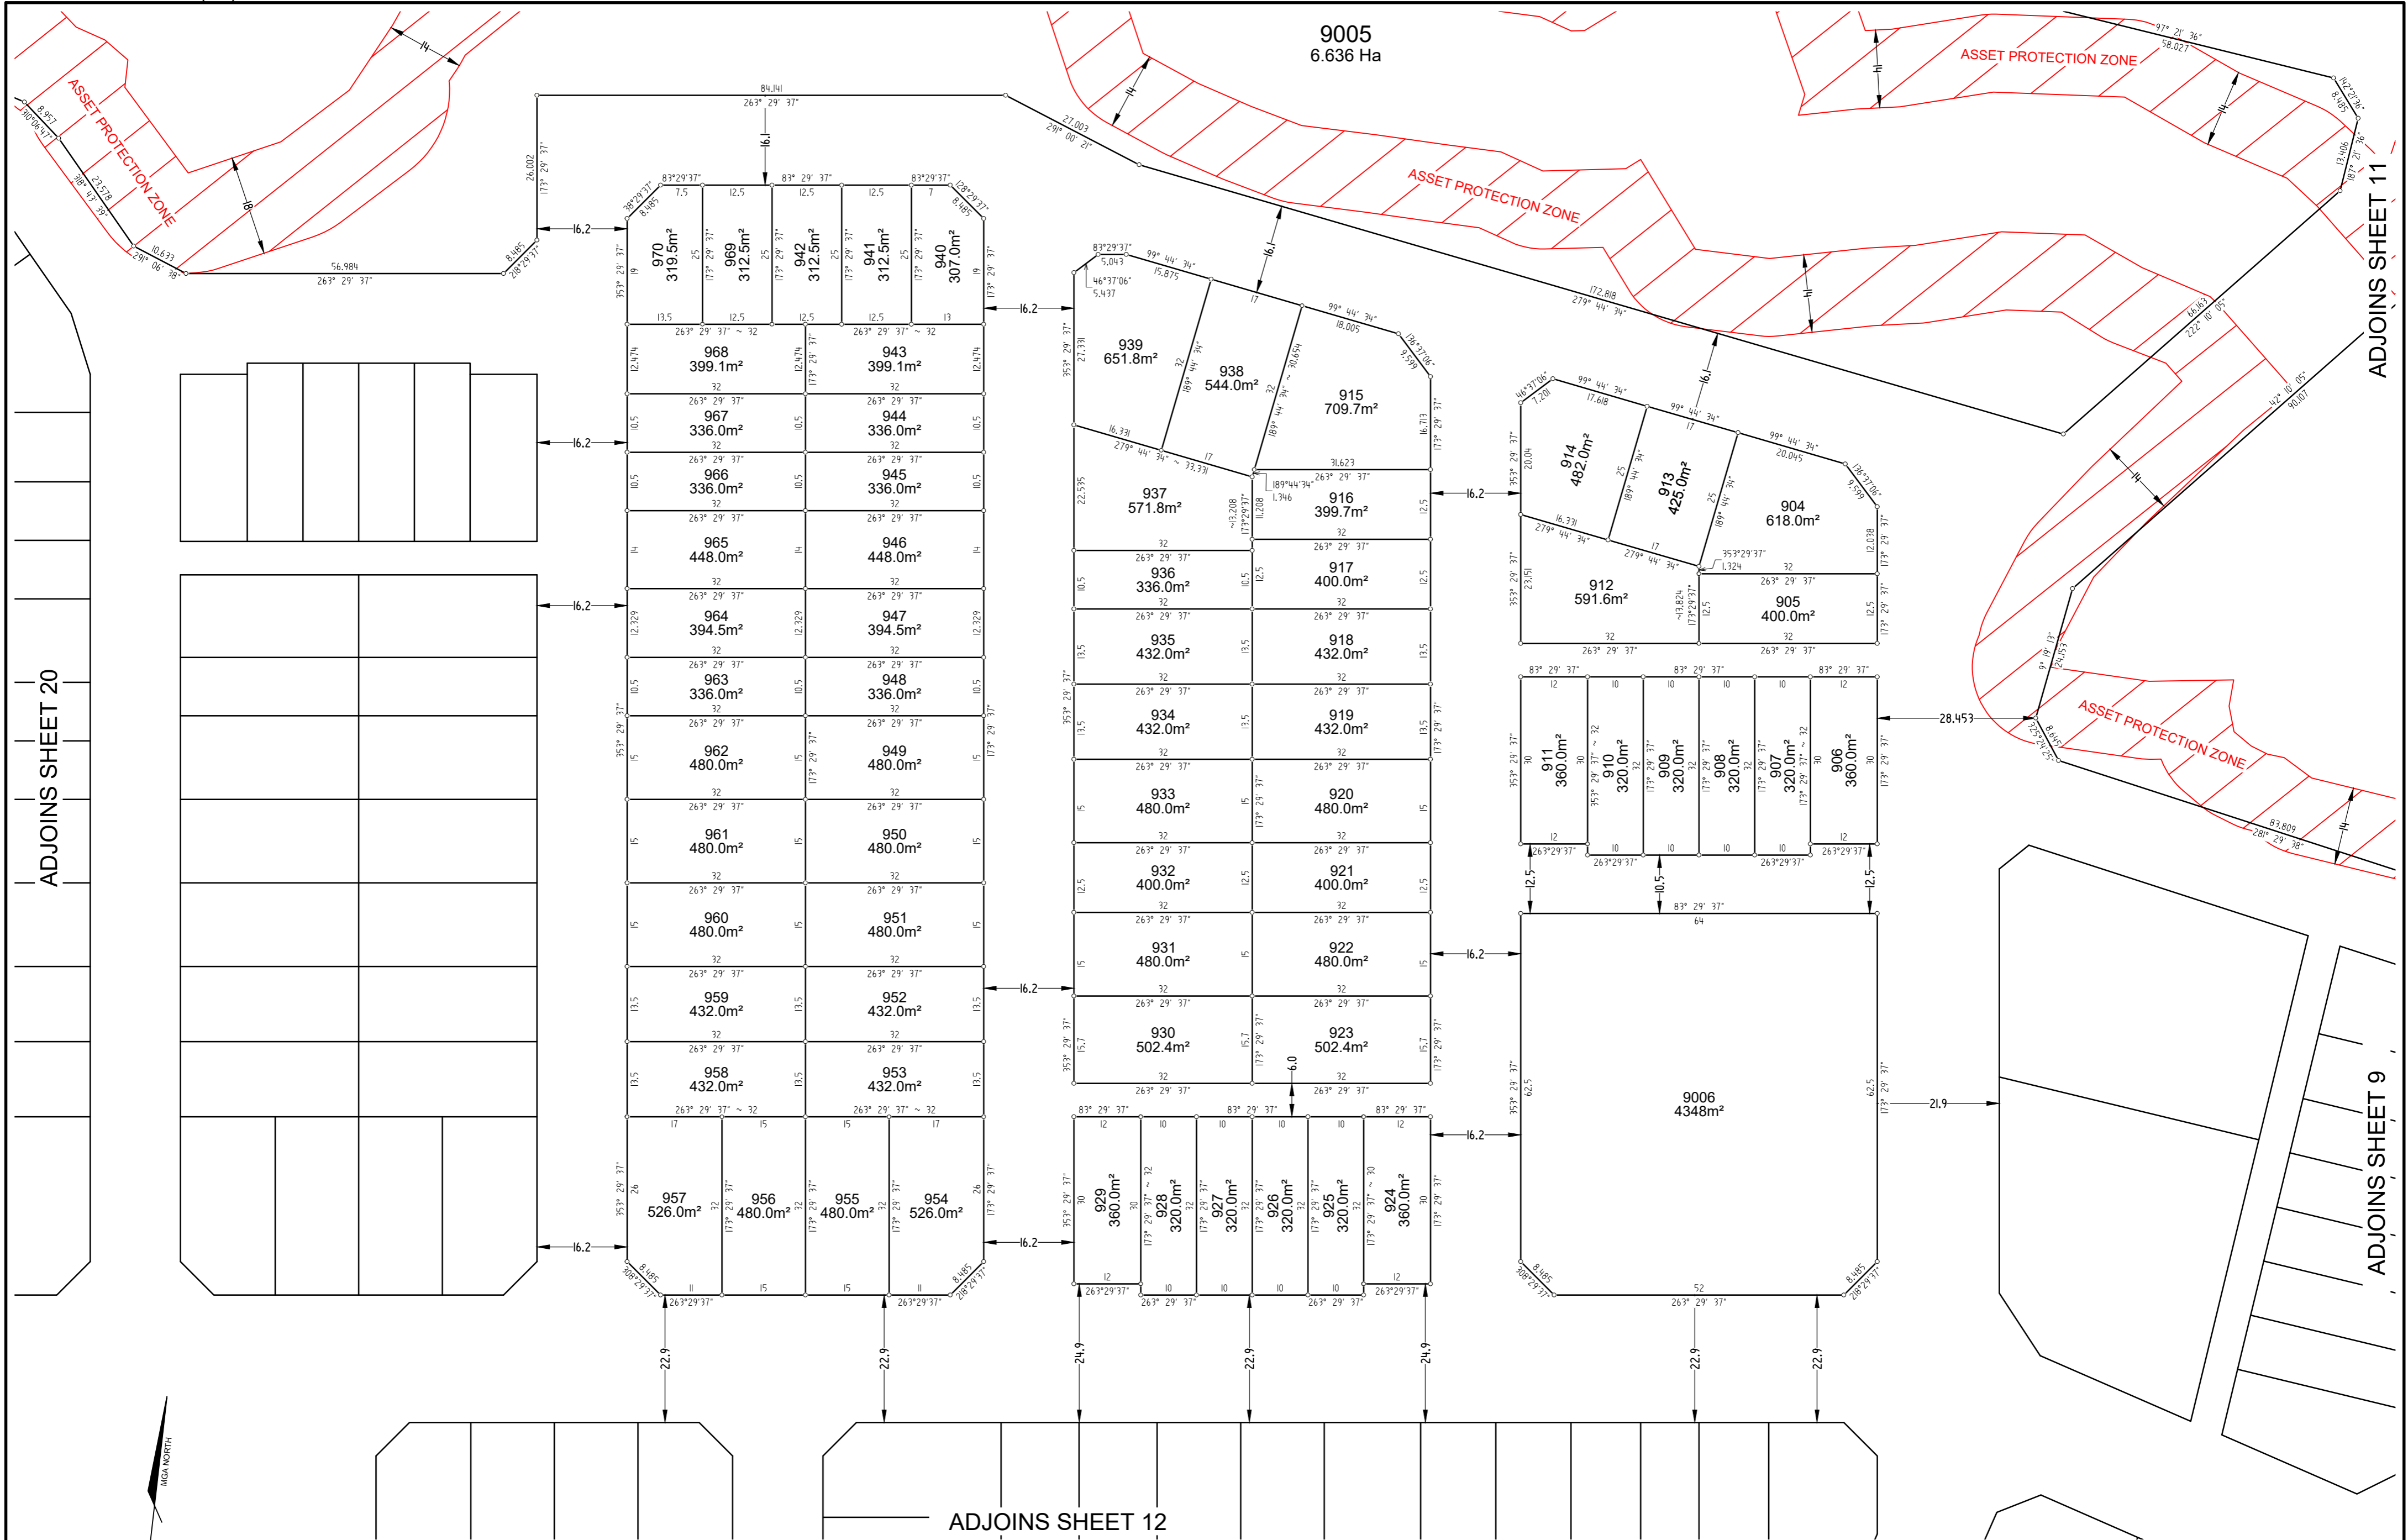

ADJOINS SHEET 20

ADJOINS SHEET 11

ADJOINS SHEET 9

ADJOINS SHEET 12



Surveyor: Andrew David McNamara
 of DALY.SMITH Pty.Ltd.
 Date of Survey:
 Surveyors Ref: 20406 STG 2 DA

HUNTLEE STAGE 2 DA VILLAGE 2
 CENTRAL & SOUTH DETAILED
 SUBDIVISION PLAN (8)

LGA: SINGLETON & CESSNOCK
 Locality: BRANXTON
 & NORTH ROTHBURY
 REDUCTION RATIO 1:750
 LENGTHS ARE IN METRES

NOTE: ALL DRAWING OBJECTS,
 DIMENSIONS, AREAS, LOT NUMBERS
 EASEMENTS & NUMBER OF LOTS ARE
 SUBJECT TO THE APPROVAL OF
 COUNCIL & OTHER AUTHORITIES AND TO
 THE FINAL SURVEY & LINEN PLAN AND
 SHOULD BE CONSIDERED AS CONCEPTUAL
 ONLY. DO NOT RELY ON THE
 INFORMATION IN THIS PLAN FOR ANY
 PURCHASE, DISPOSAL OR OTHER MATTER.

DRAFT