

April 2025

Taronga Zoo Sky Safari

Appendix HH
Landscape 3D Views
RTS Revision 2

PREPARED BY

NewScape


PREPARED FOR

TARONGA 
CONSERVATION SOCIETY AUSTRALIA

For the Wild


SSDA pylon height and 12.5m corridor width (to allow for new gondolas) - current tree sizes

Plan

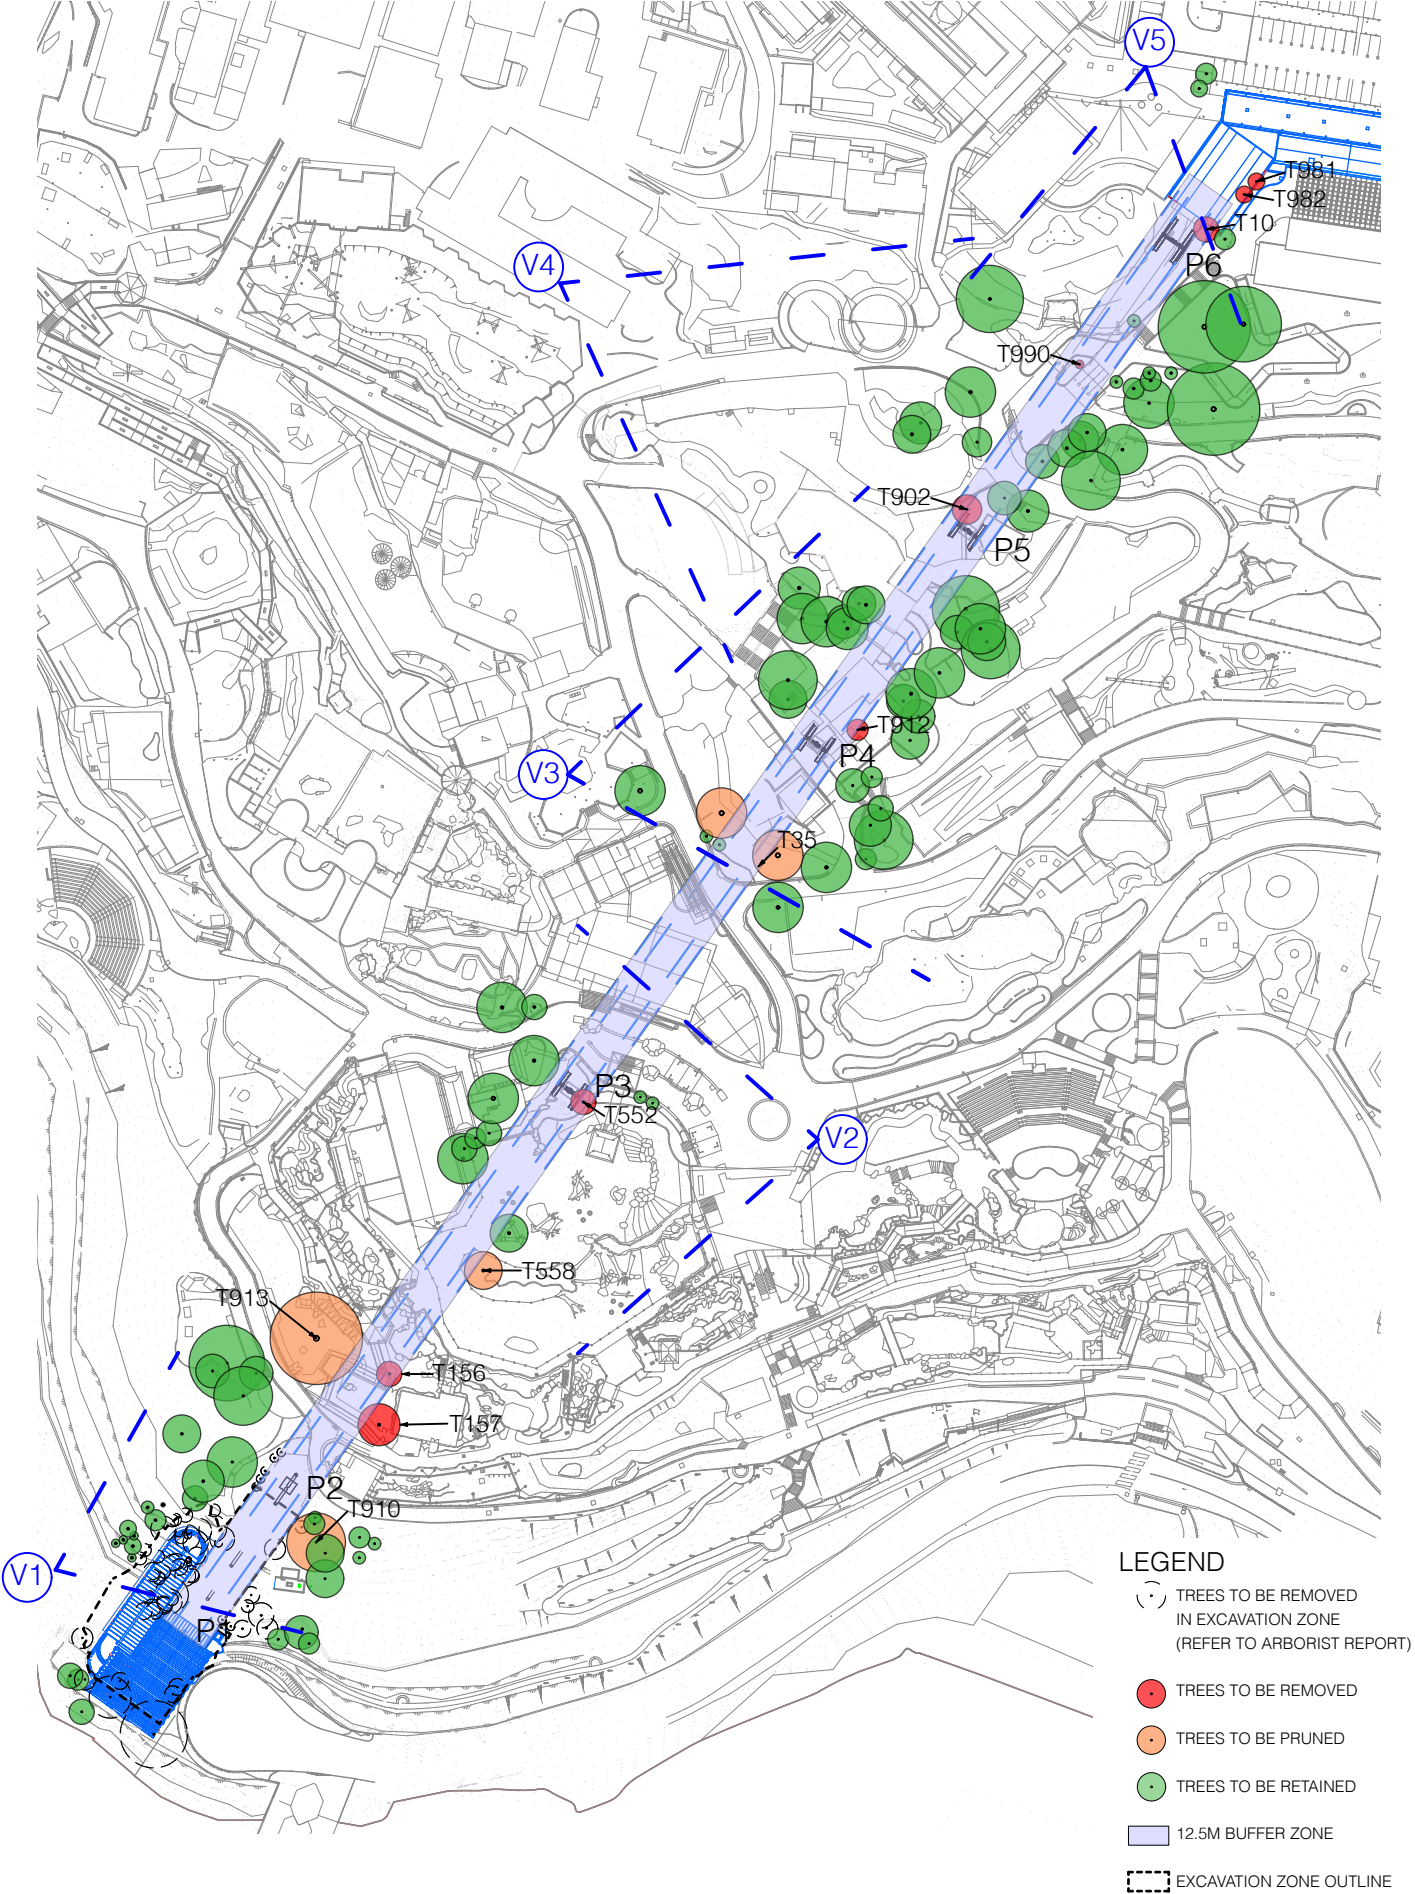


Visualisation


V1 PYLON 1 AND PYLON 2 ZONE

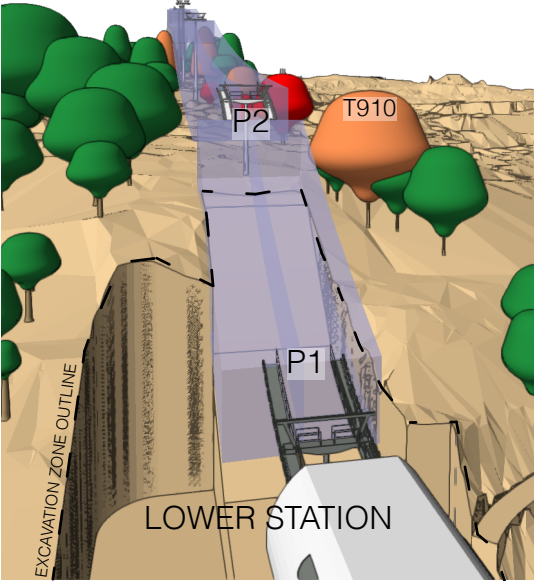


V2 PYLON 3 ZONE

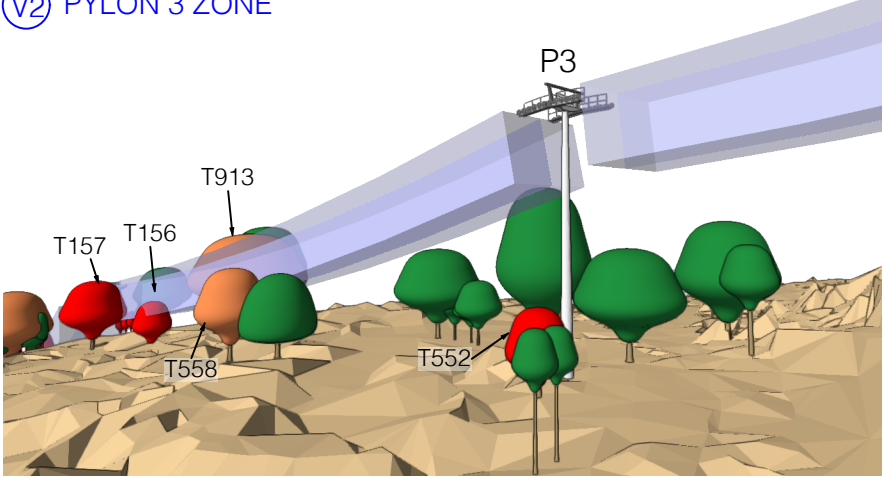


V2 PLAN VIEW

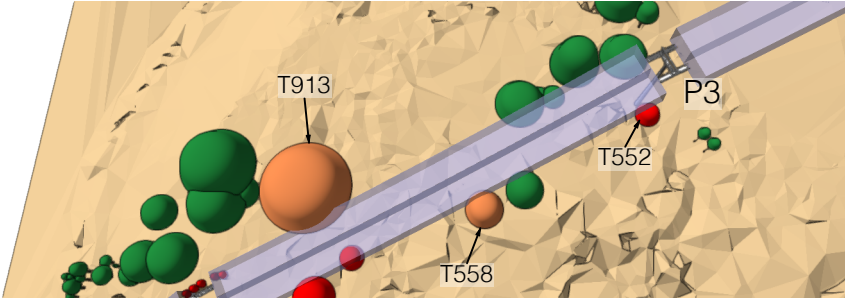


V3 PYLON 4 ZONE

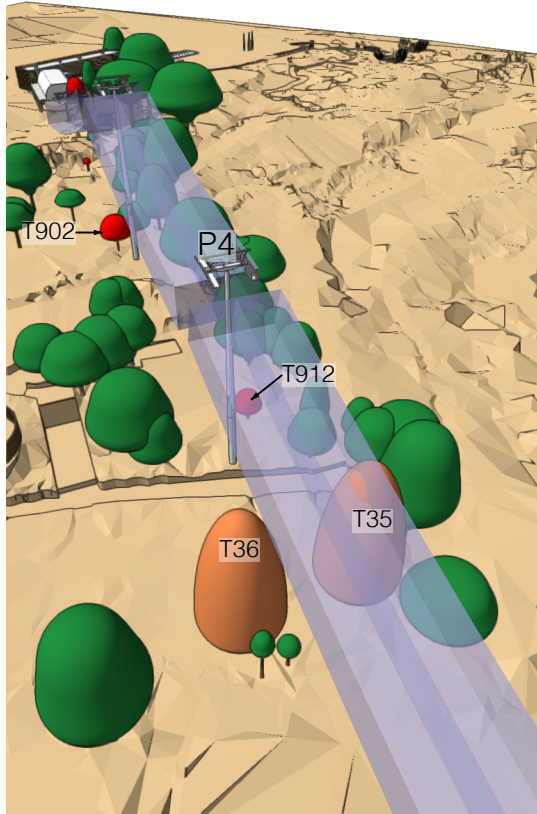

V4 PYLON 5 ZONE

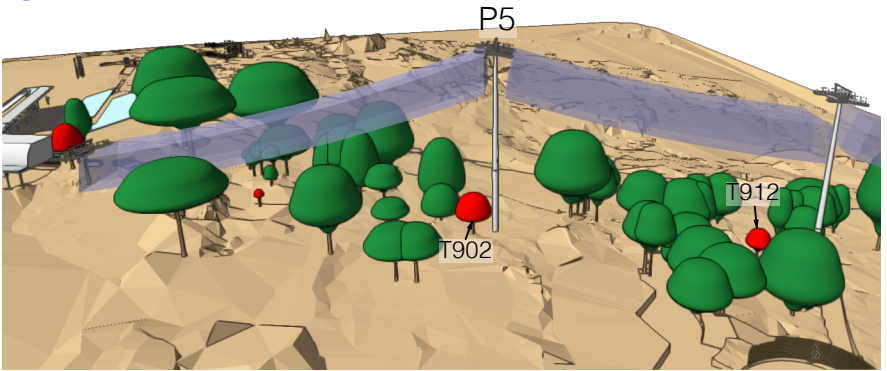


V5 PYLON 5 AND PYLON 6 ZONE

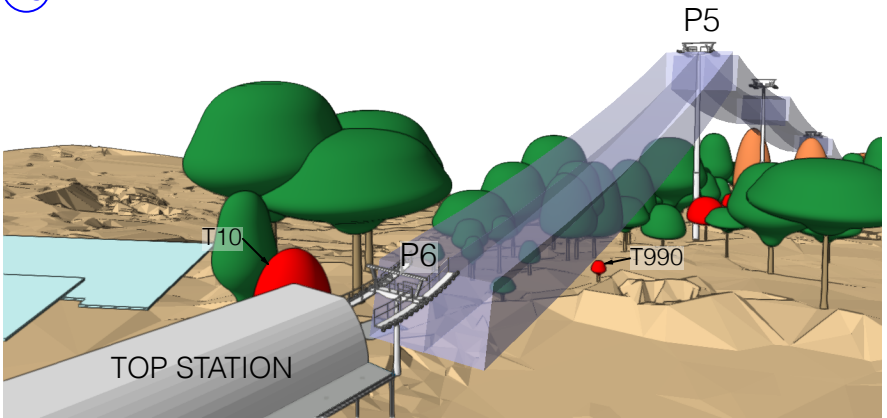


SSDA pylon height and 12.5m corridor width (to allow for new gondolas) - mature tree sizes

Plan

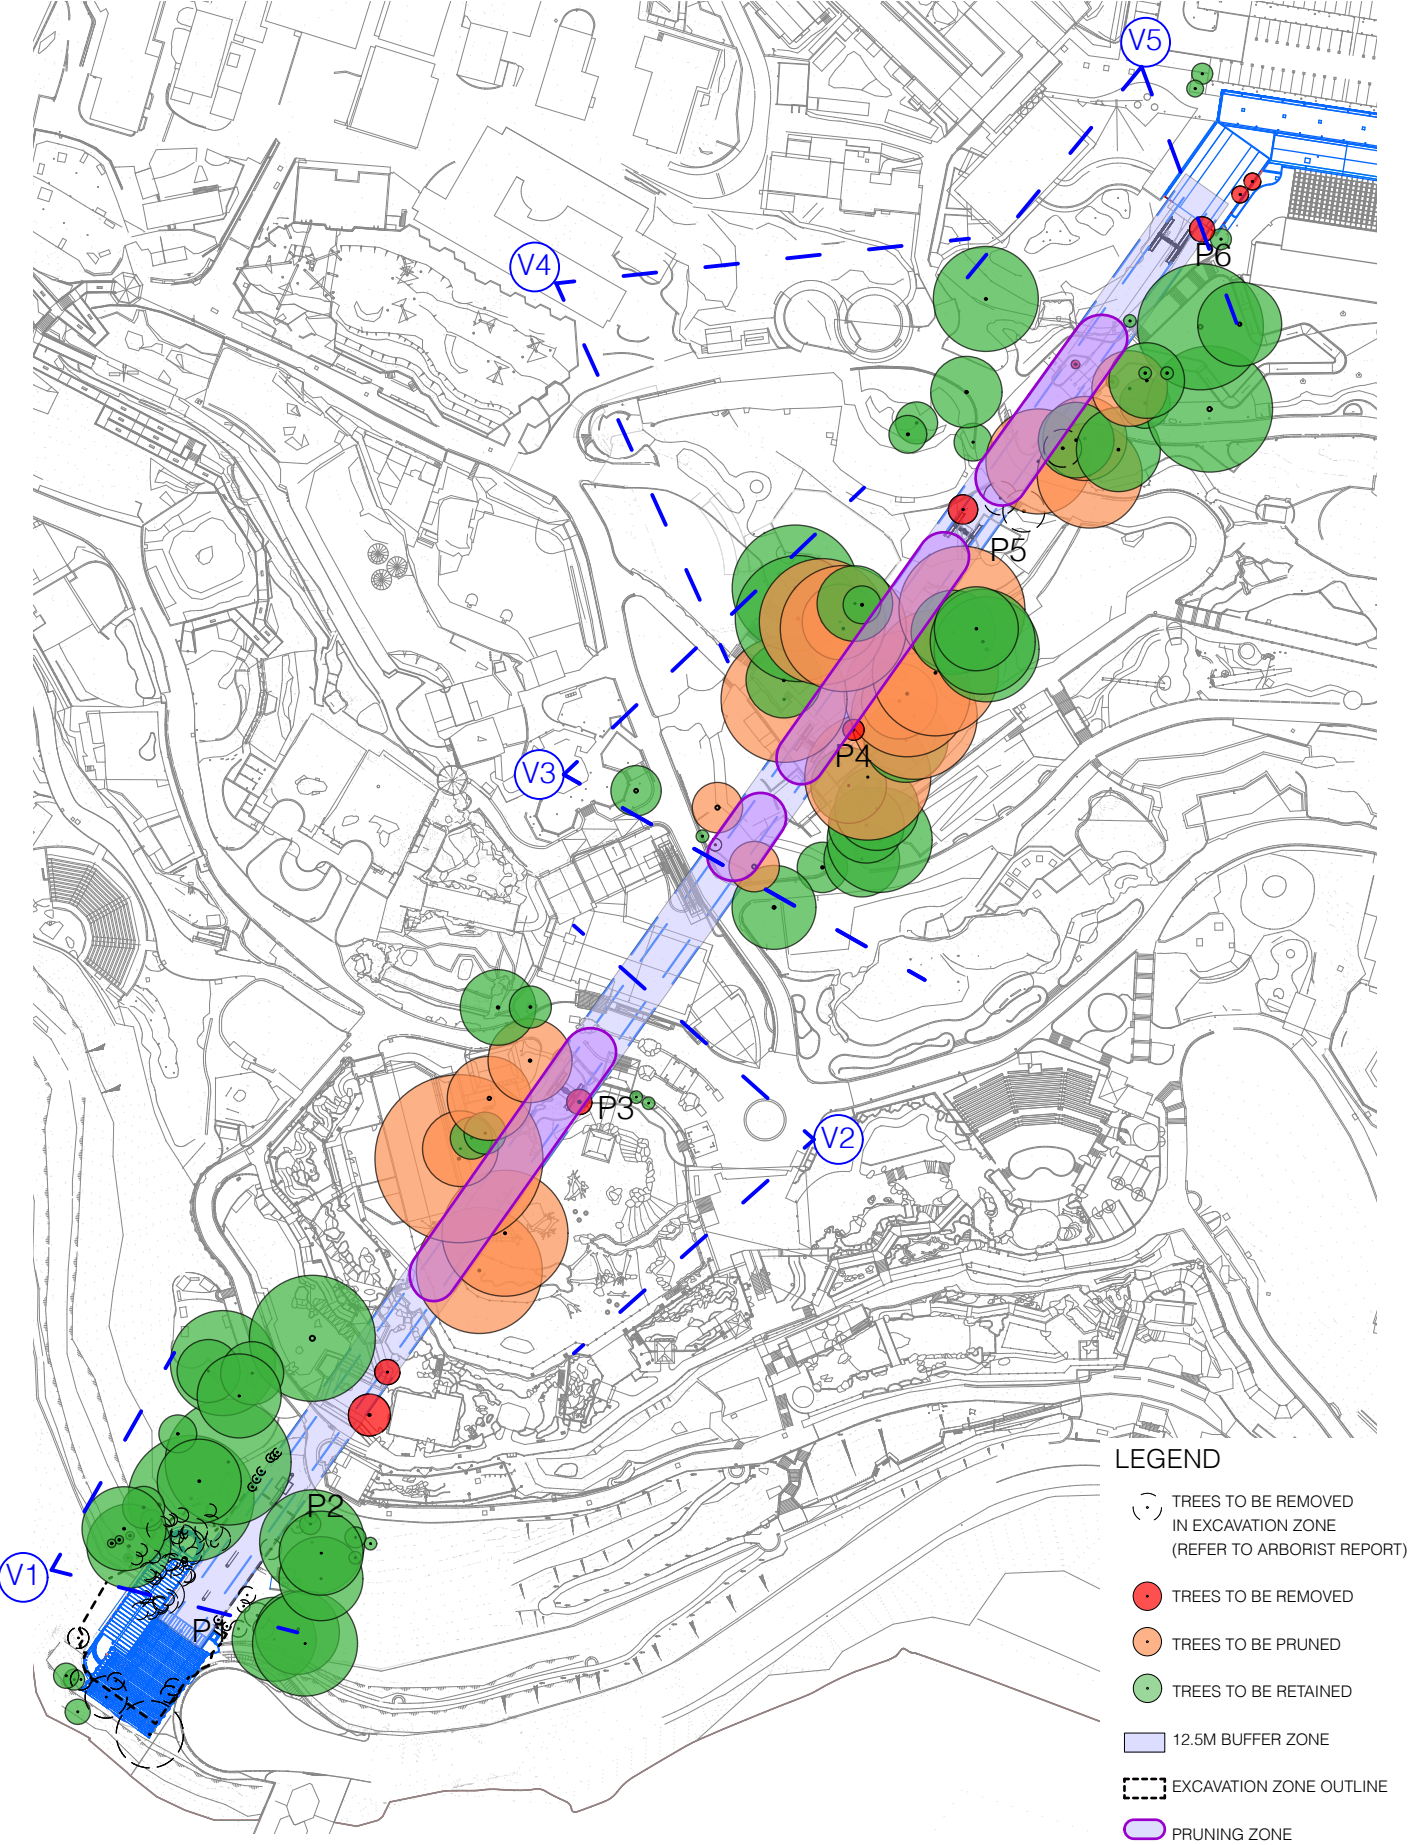


Visualisation


V1 PYLON 1 AND PYLON 2 ZONE

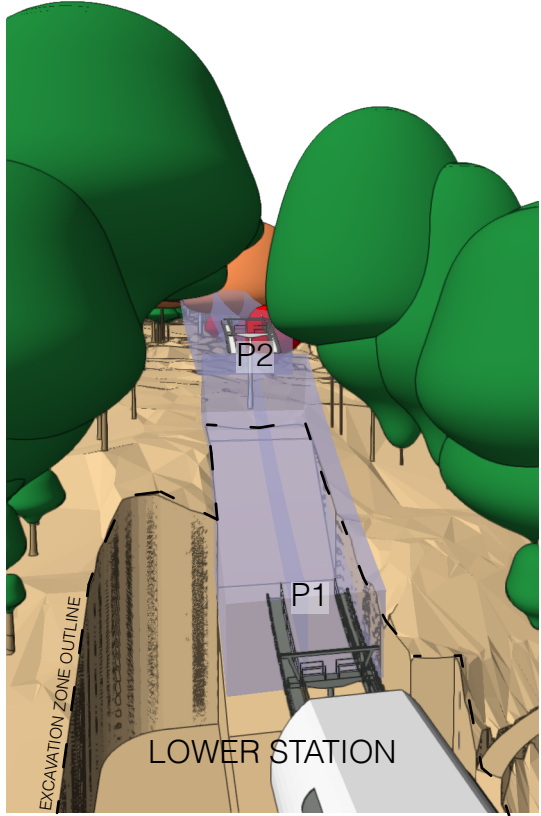


V2 PYLON 3 ZONE

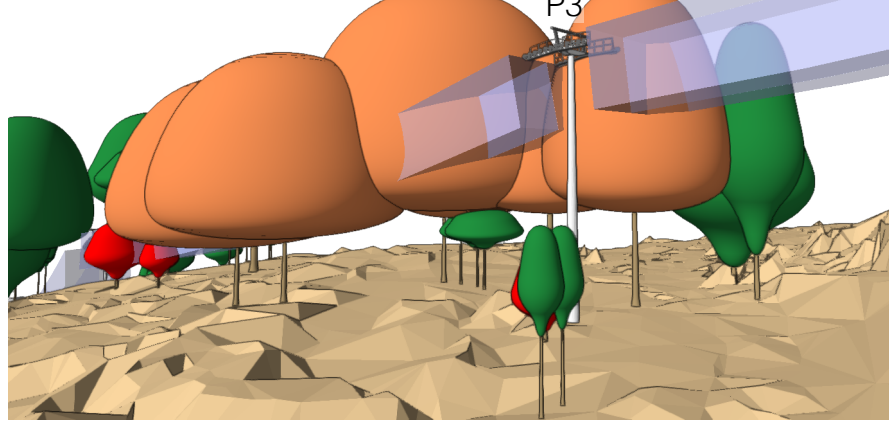


V2 PLAN VIEW

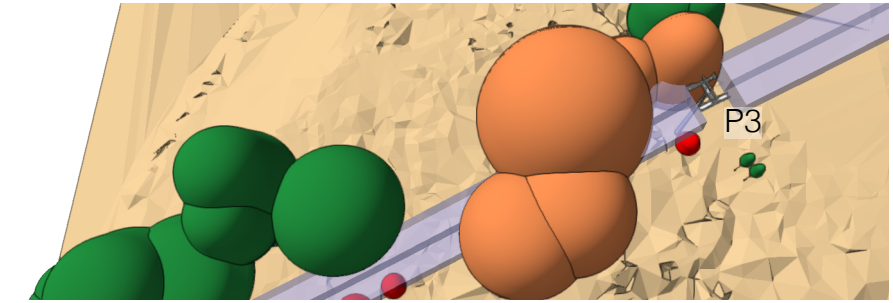

V4 PYLON 5 ZONE

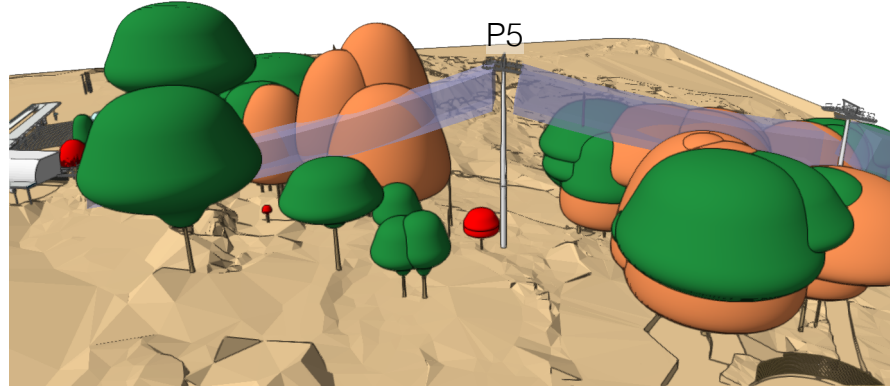


V5 PYLON 5 AND PYLON 6 ZONE

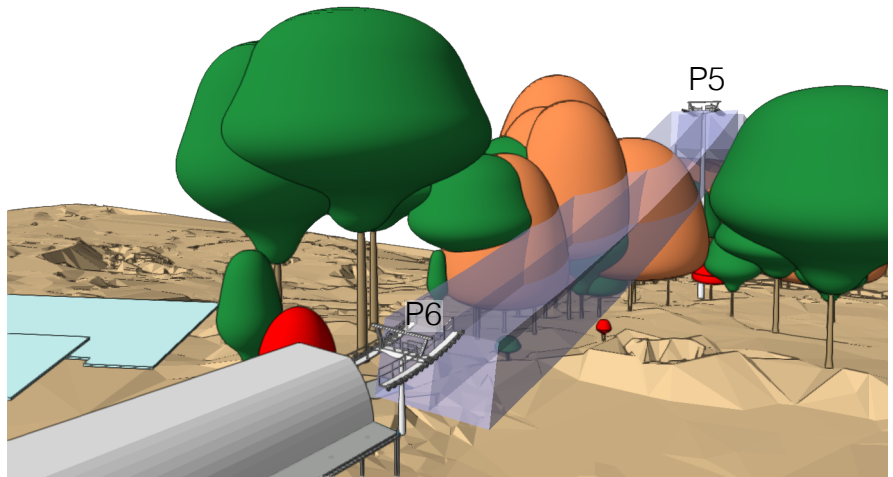


12m pylon height (to match existing Sky Safari) and 12.5m corridor width (to allow for new gondolas) - current tree sizes

Plan

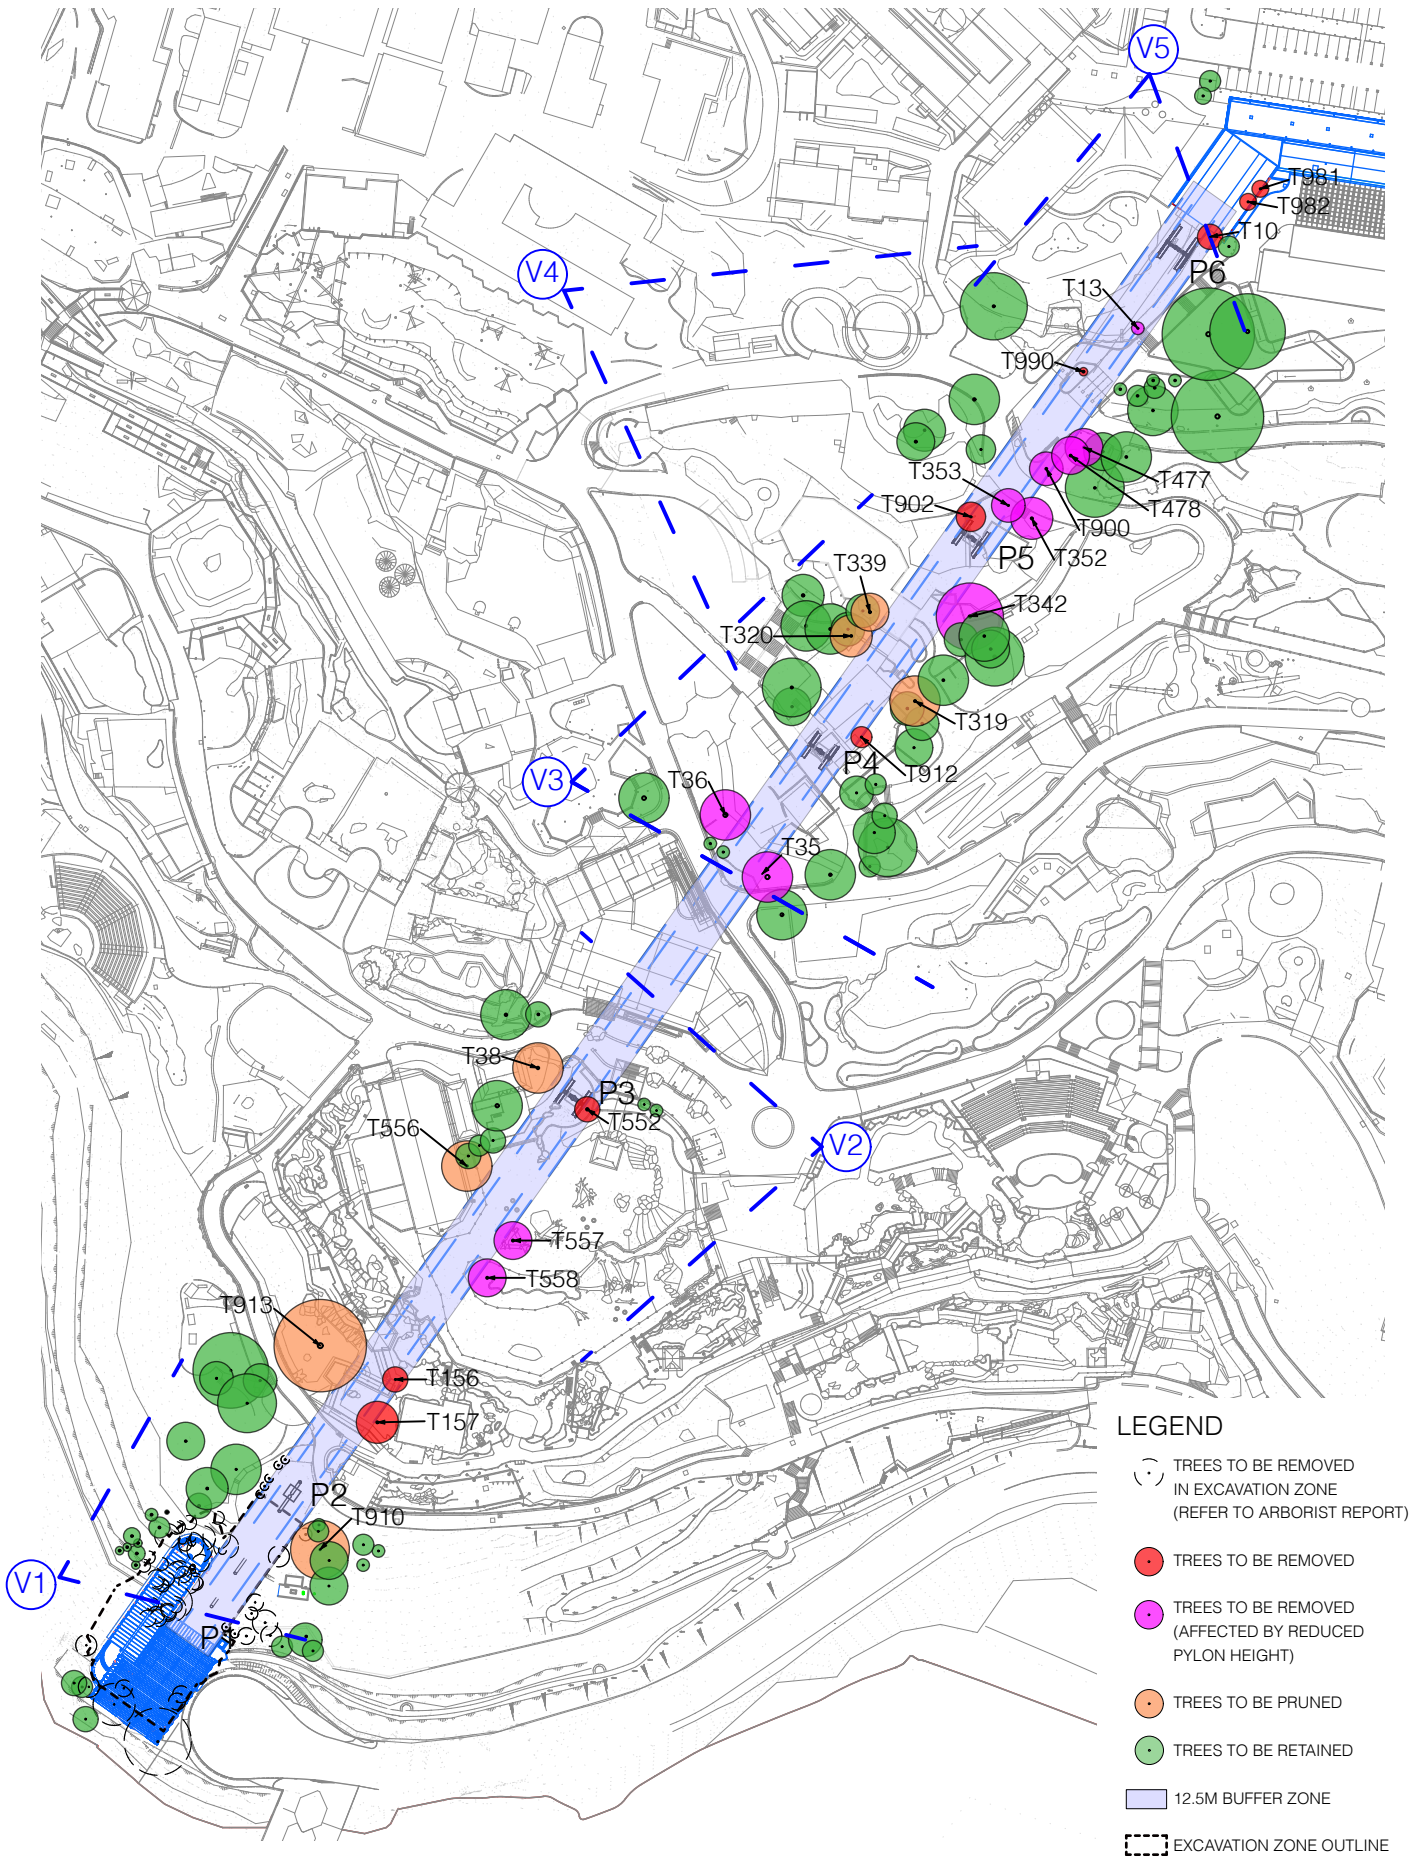


Visualisation


V1 PYLON 1 AND PYLON 2 ZONE

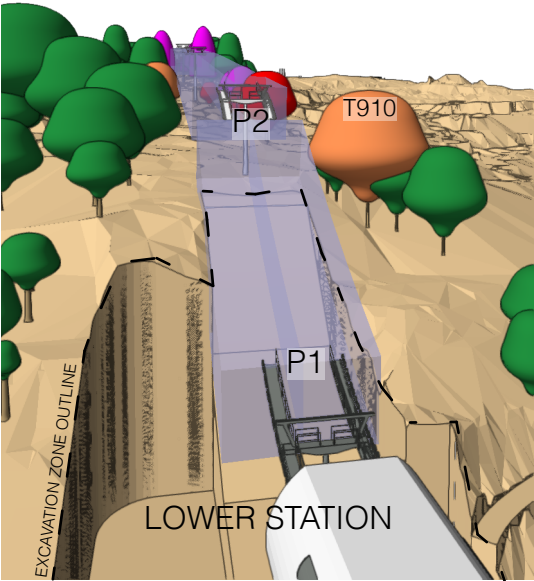


V2 PYLON 3 ZONE

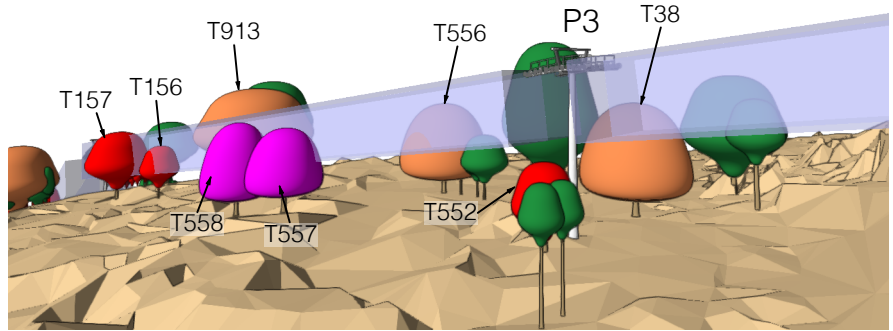


V2 PLAN VIEW

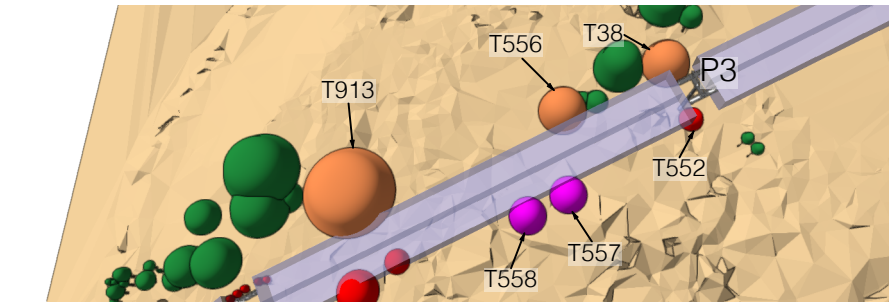


V4 PYLON 5 ZONE

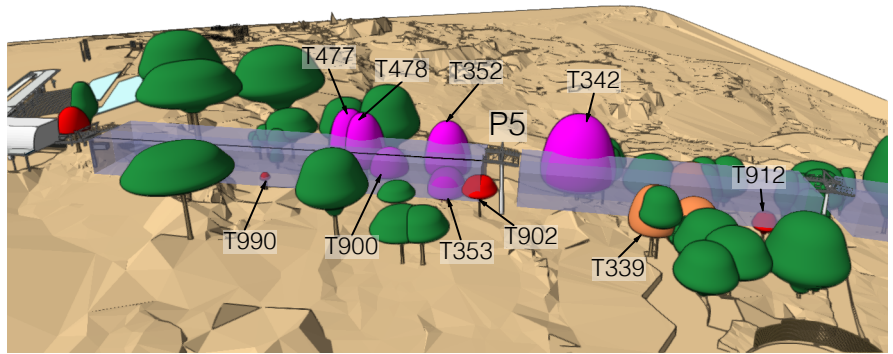

V3 PYLON 4 ZONE

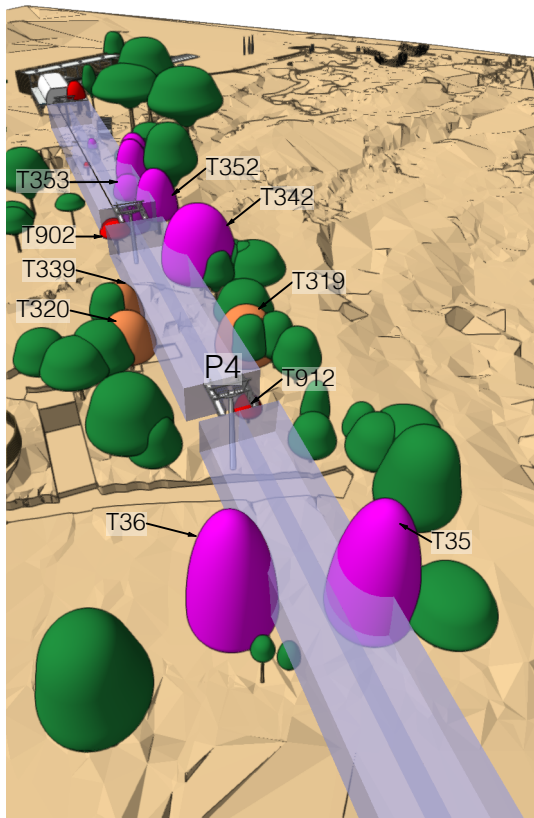


V5 PYLON 5 AND PYLON 6 ZONE

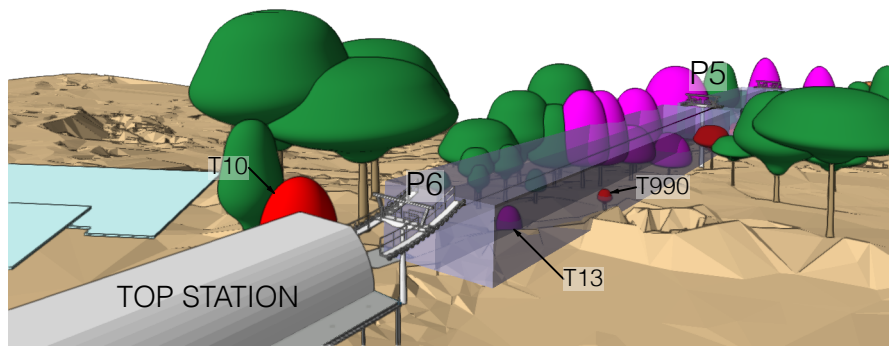

12m pylon height (to match existing Sky Safari) and 12.5m corridor width (to allow for new gondolas) - mature tree sizes

Plan

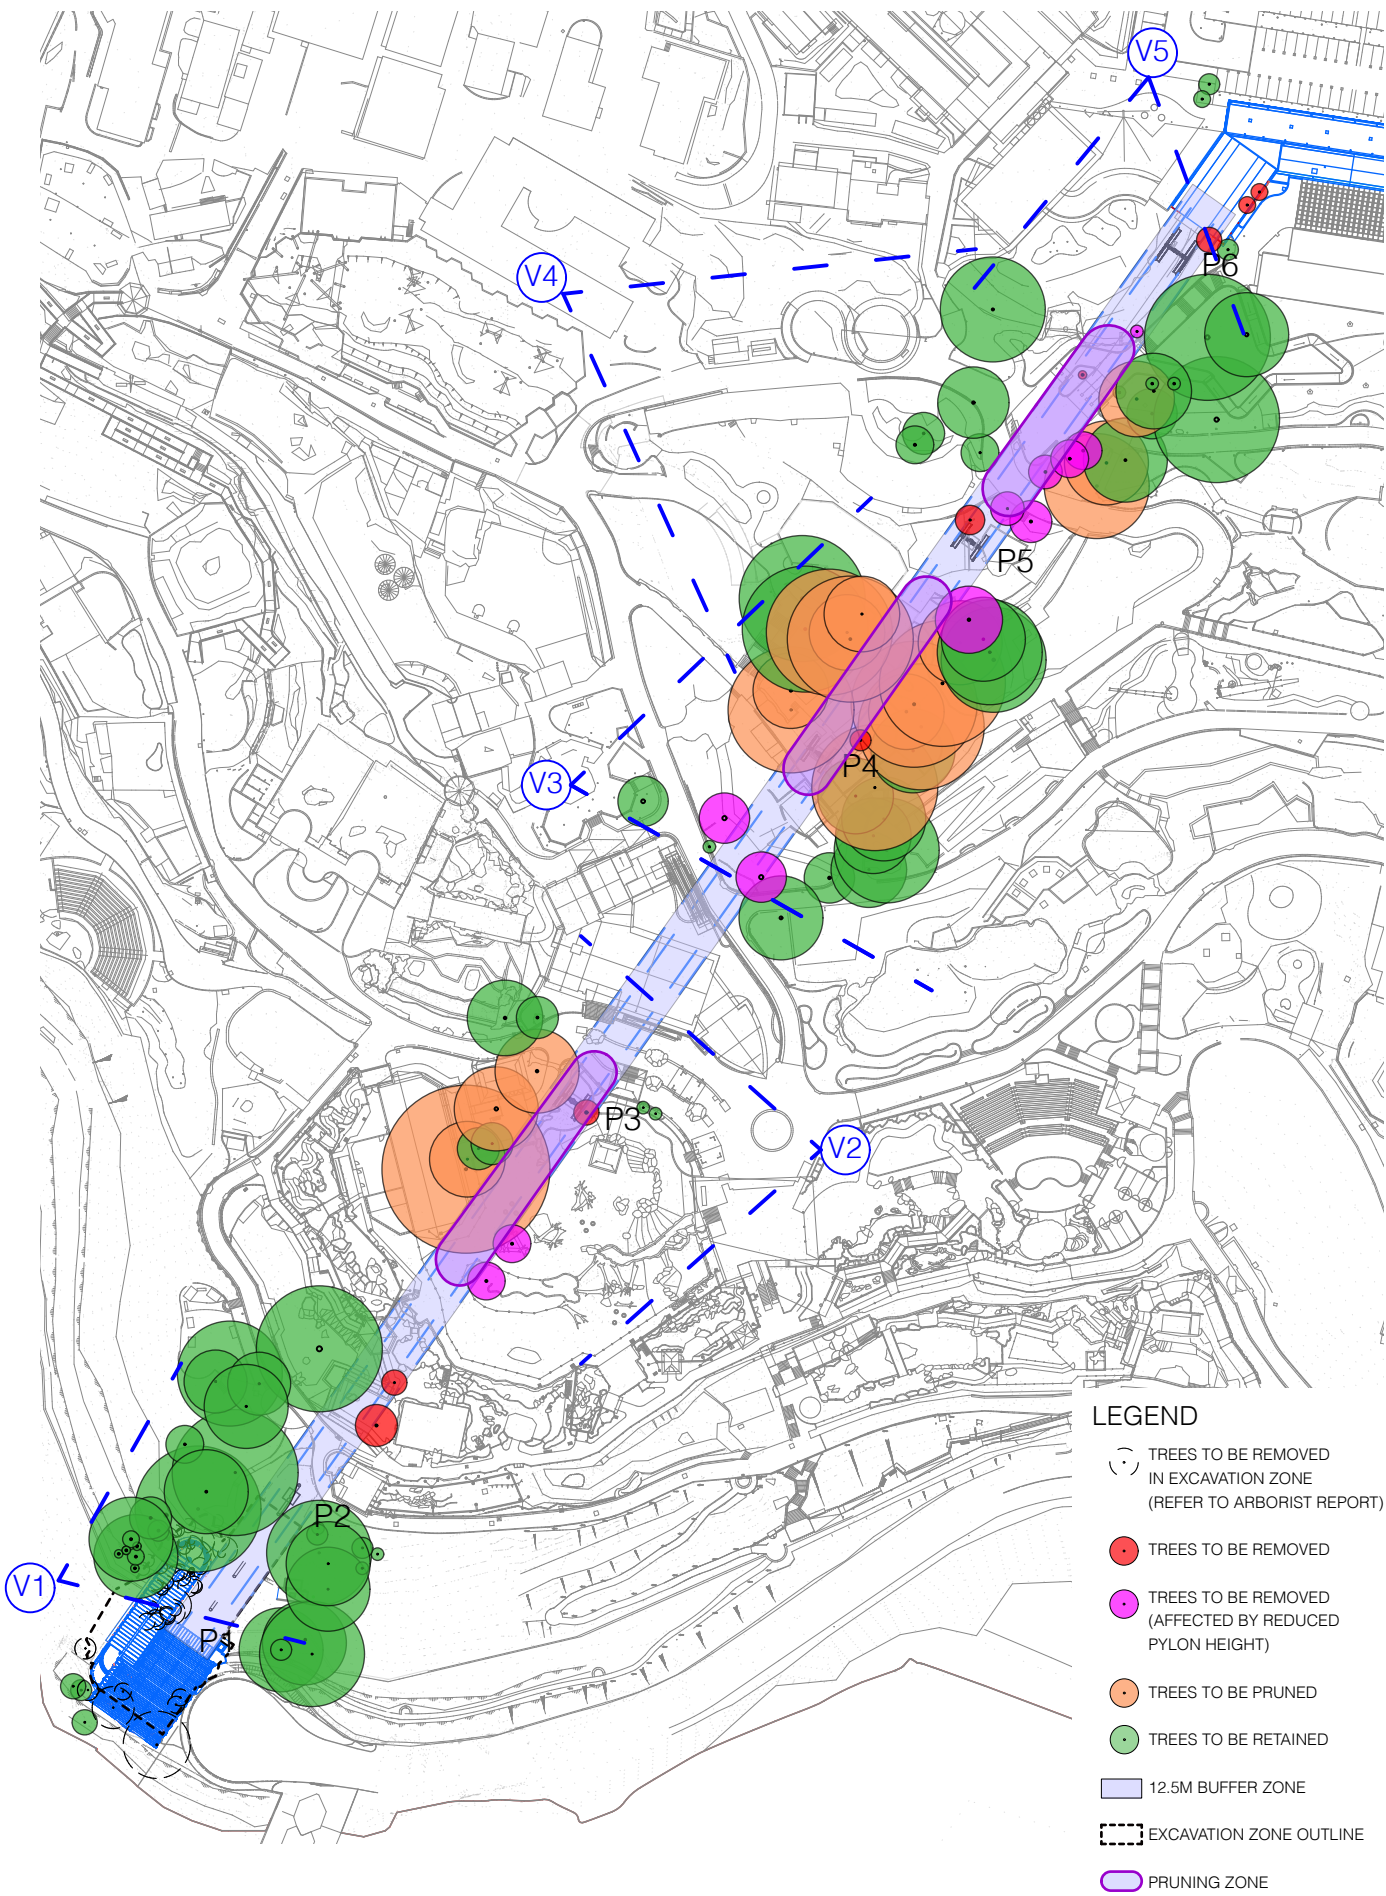


Visualisation


(V1) PYLON 1 AND PYLON 2 ZONE




(V2) PYLON 3 ZONE

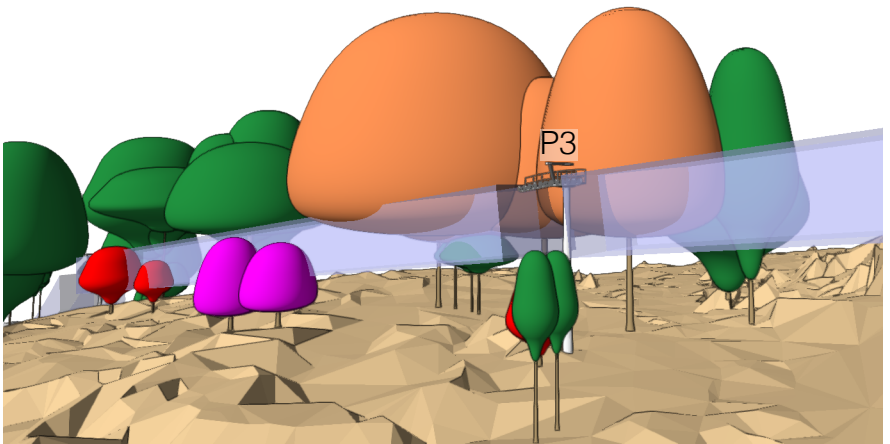


V2 PLAN VIEW

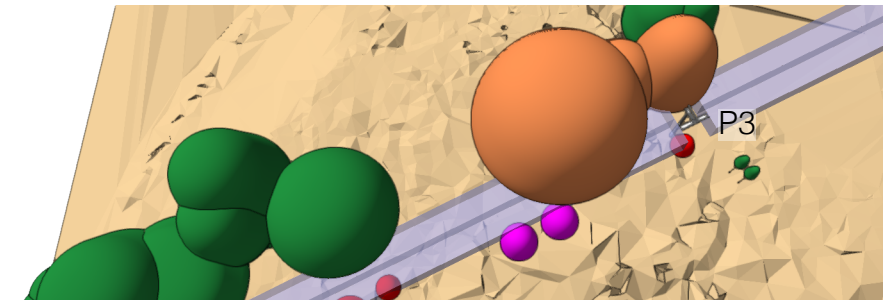

(V4) PYLON 5 ZONE

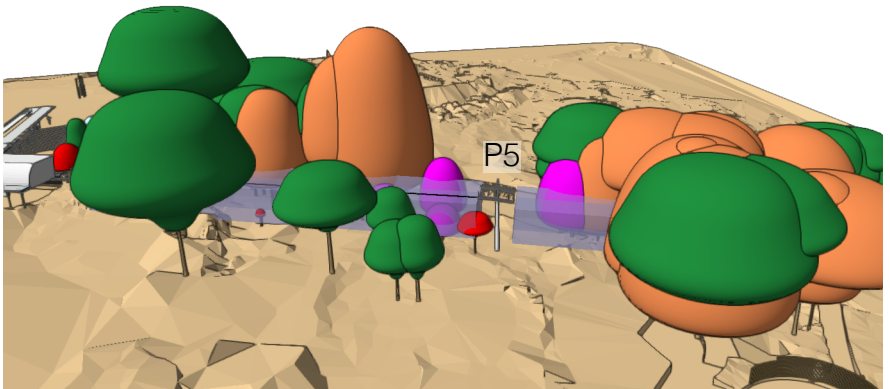

(V5) PYLON 5 AND PYLON 6 ZONE

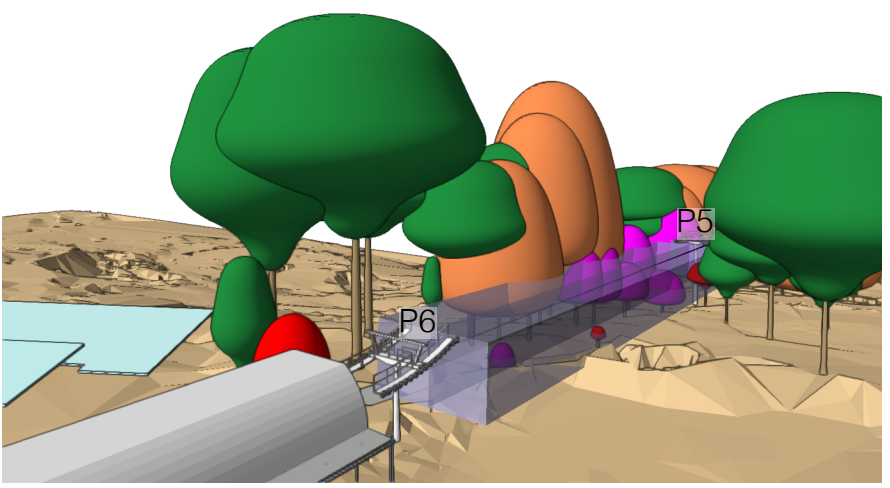

(V3) PYLON 4 ZONE

