
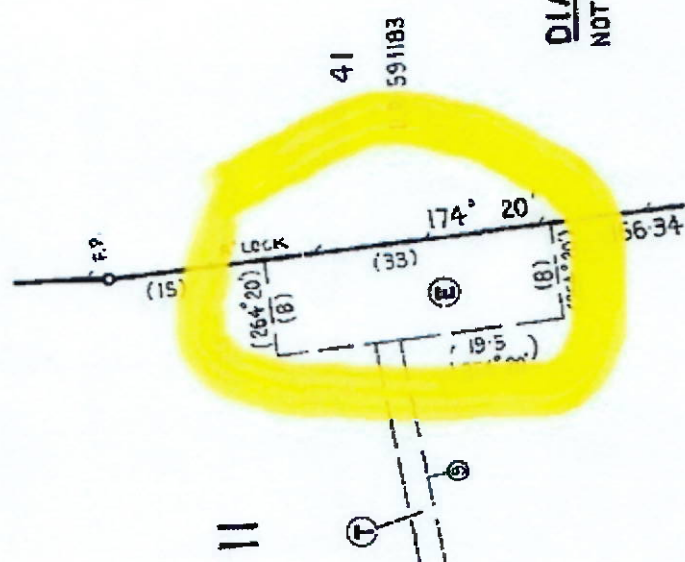


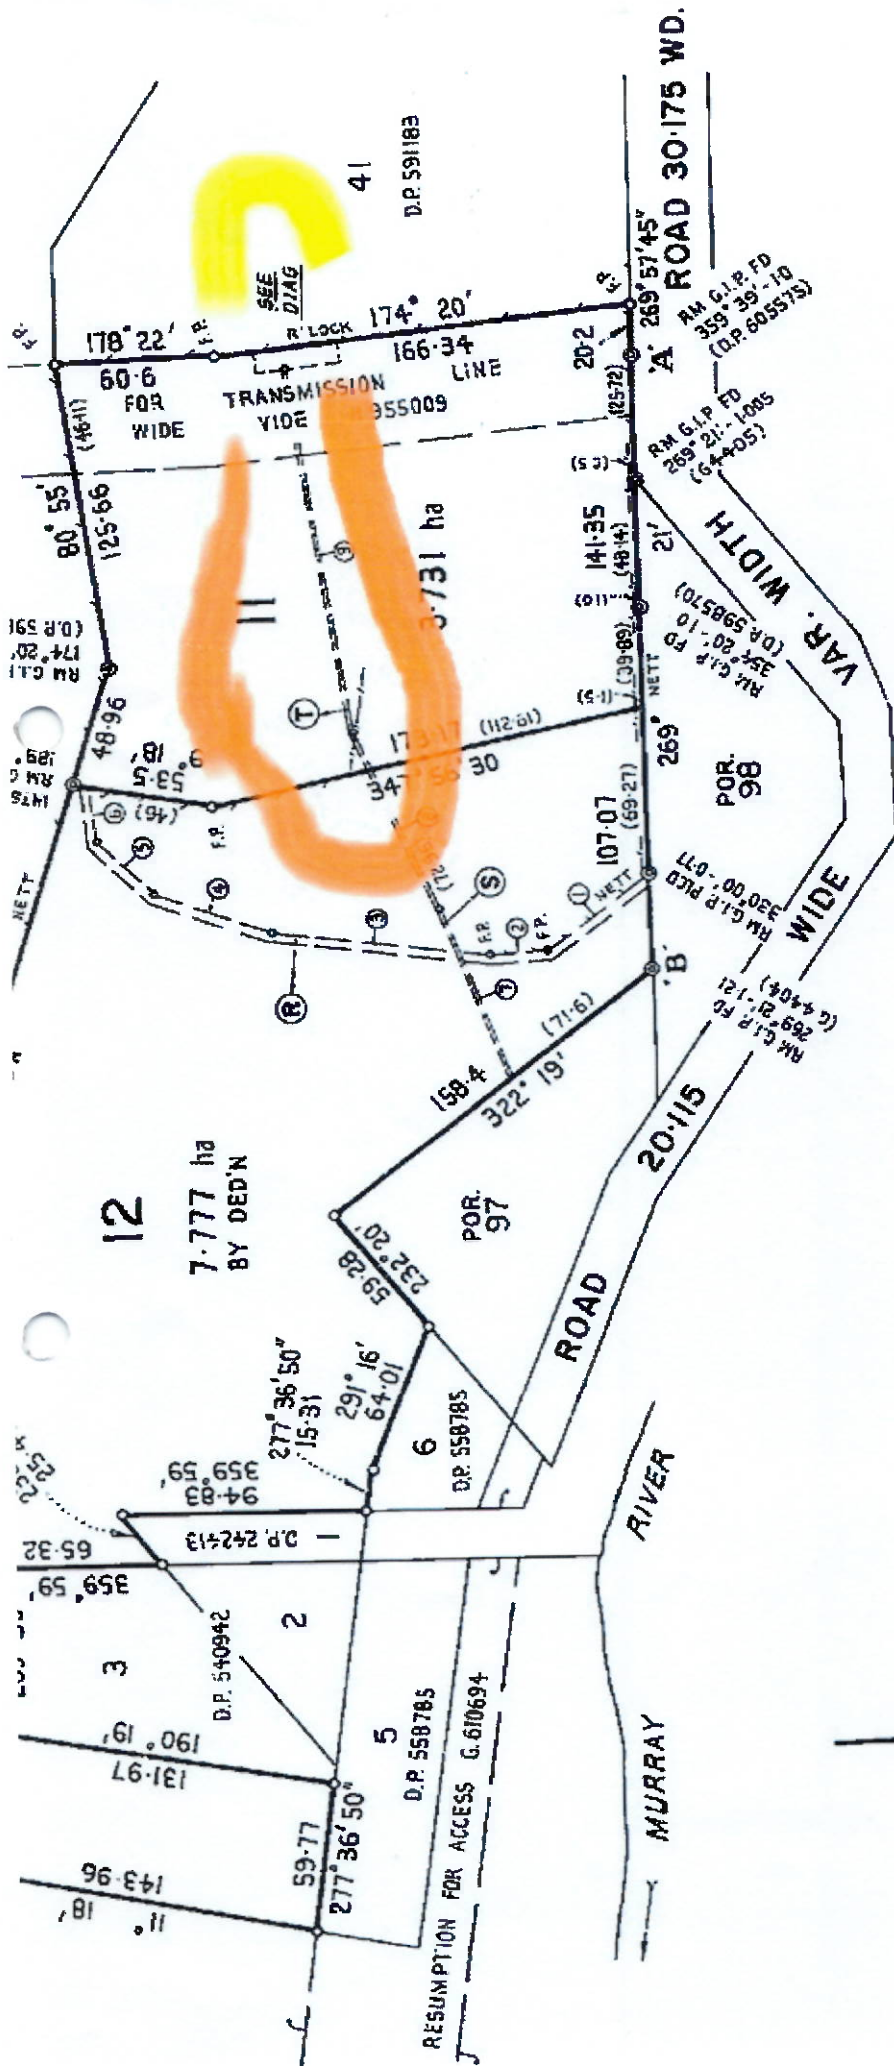

- (R) RIGHT OF CARRIAGEWAY 4.5 WIDE
- (S) EASEMENT FOR WATER SUPPLY, ACCESS USE AND MAINTENANCE OF PUMP AND PIPELINE 2 WIDE
- (E) EASEMENT FOR ACCESS USE AND MAINTENANCE OF STORAGE RESERVOIR 8 WIDE
- (T) EASEMENT FOR WATER SUPPLY, ACCESS USE AND MAINTENANCE OF PUMP AND PIPELINE 2 WIDE.


DIAGRAM
NOT TO SCALE





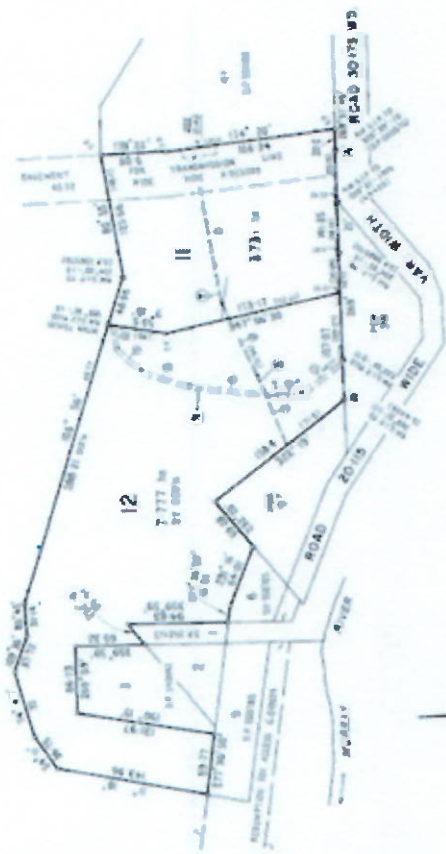

NOTES


[illegible]


This negative is a photograph made on a permanent
copy of a document for the custody of the
Registrar General on 23 May 1883. February, 1902

