


- Legend**
- - - Site Boundary
 - - - Strata Subdivision Boundary
 - - - Setback Control
 - Shadow Precinct
 - Shadow - Surrounding Building

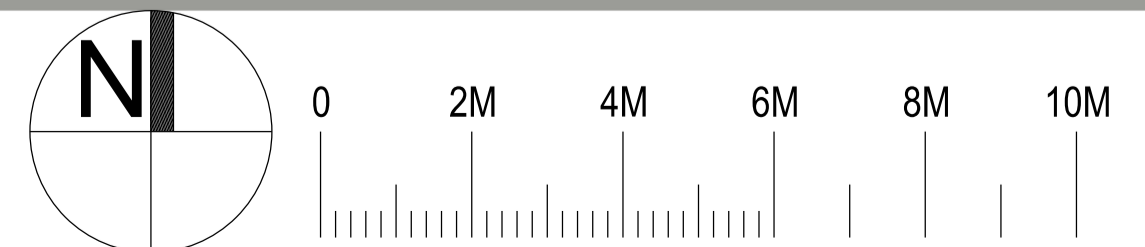

Nominated Architect: David Dove
 BA Arch (Hons), AssDipAppSci (Arch), Cert IV (Building)
 Registered Architect (NSW) No. 8932
 Registered Architect (Vic) No. 19119
 Licensed Building Contractor (NSW) 253780C
 251/04 Elizabeth Bay Road
 Elizabeth Bay, NSW, 2011
 M. 0410 025 892
 E. david.dove@sparcdevelopment.com




EG Funds Management
 Level 21
 Governor Phillip Tower
 11 Farrer Place
 Sydney, NSW
 2000
 P. (02) 9220 7000
 W. www.eg.com.au




The Yards
 Moss Vale Road, Bomaderry

Drawing Title
 Housing Site B - Proposed SSSDA
 Precinct Shadows 09.00 21 June

Drawn	DJD	Date	2 March 2026
Job No.	SYB01	Scale	1:200@A1/1:400@A3
Dwg No.	BA190	Rev.	A

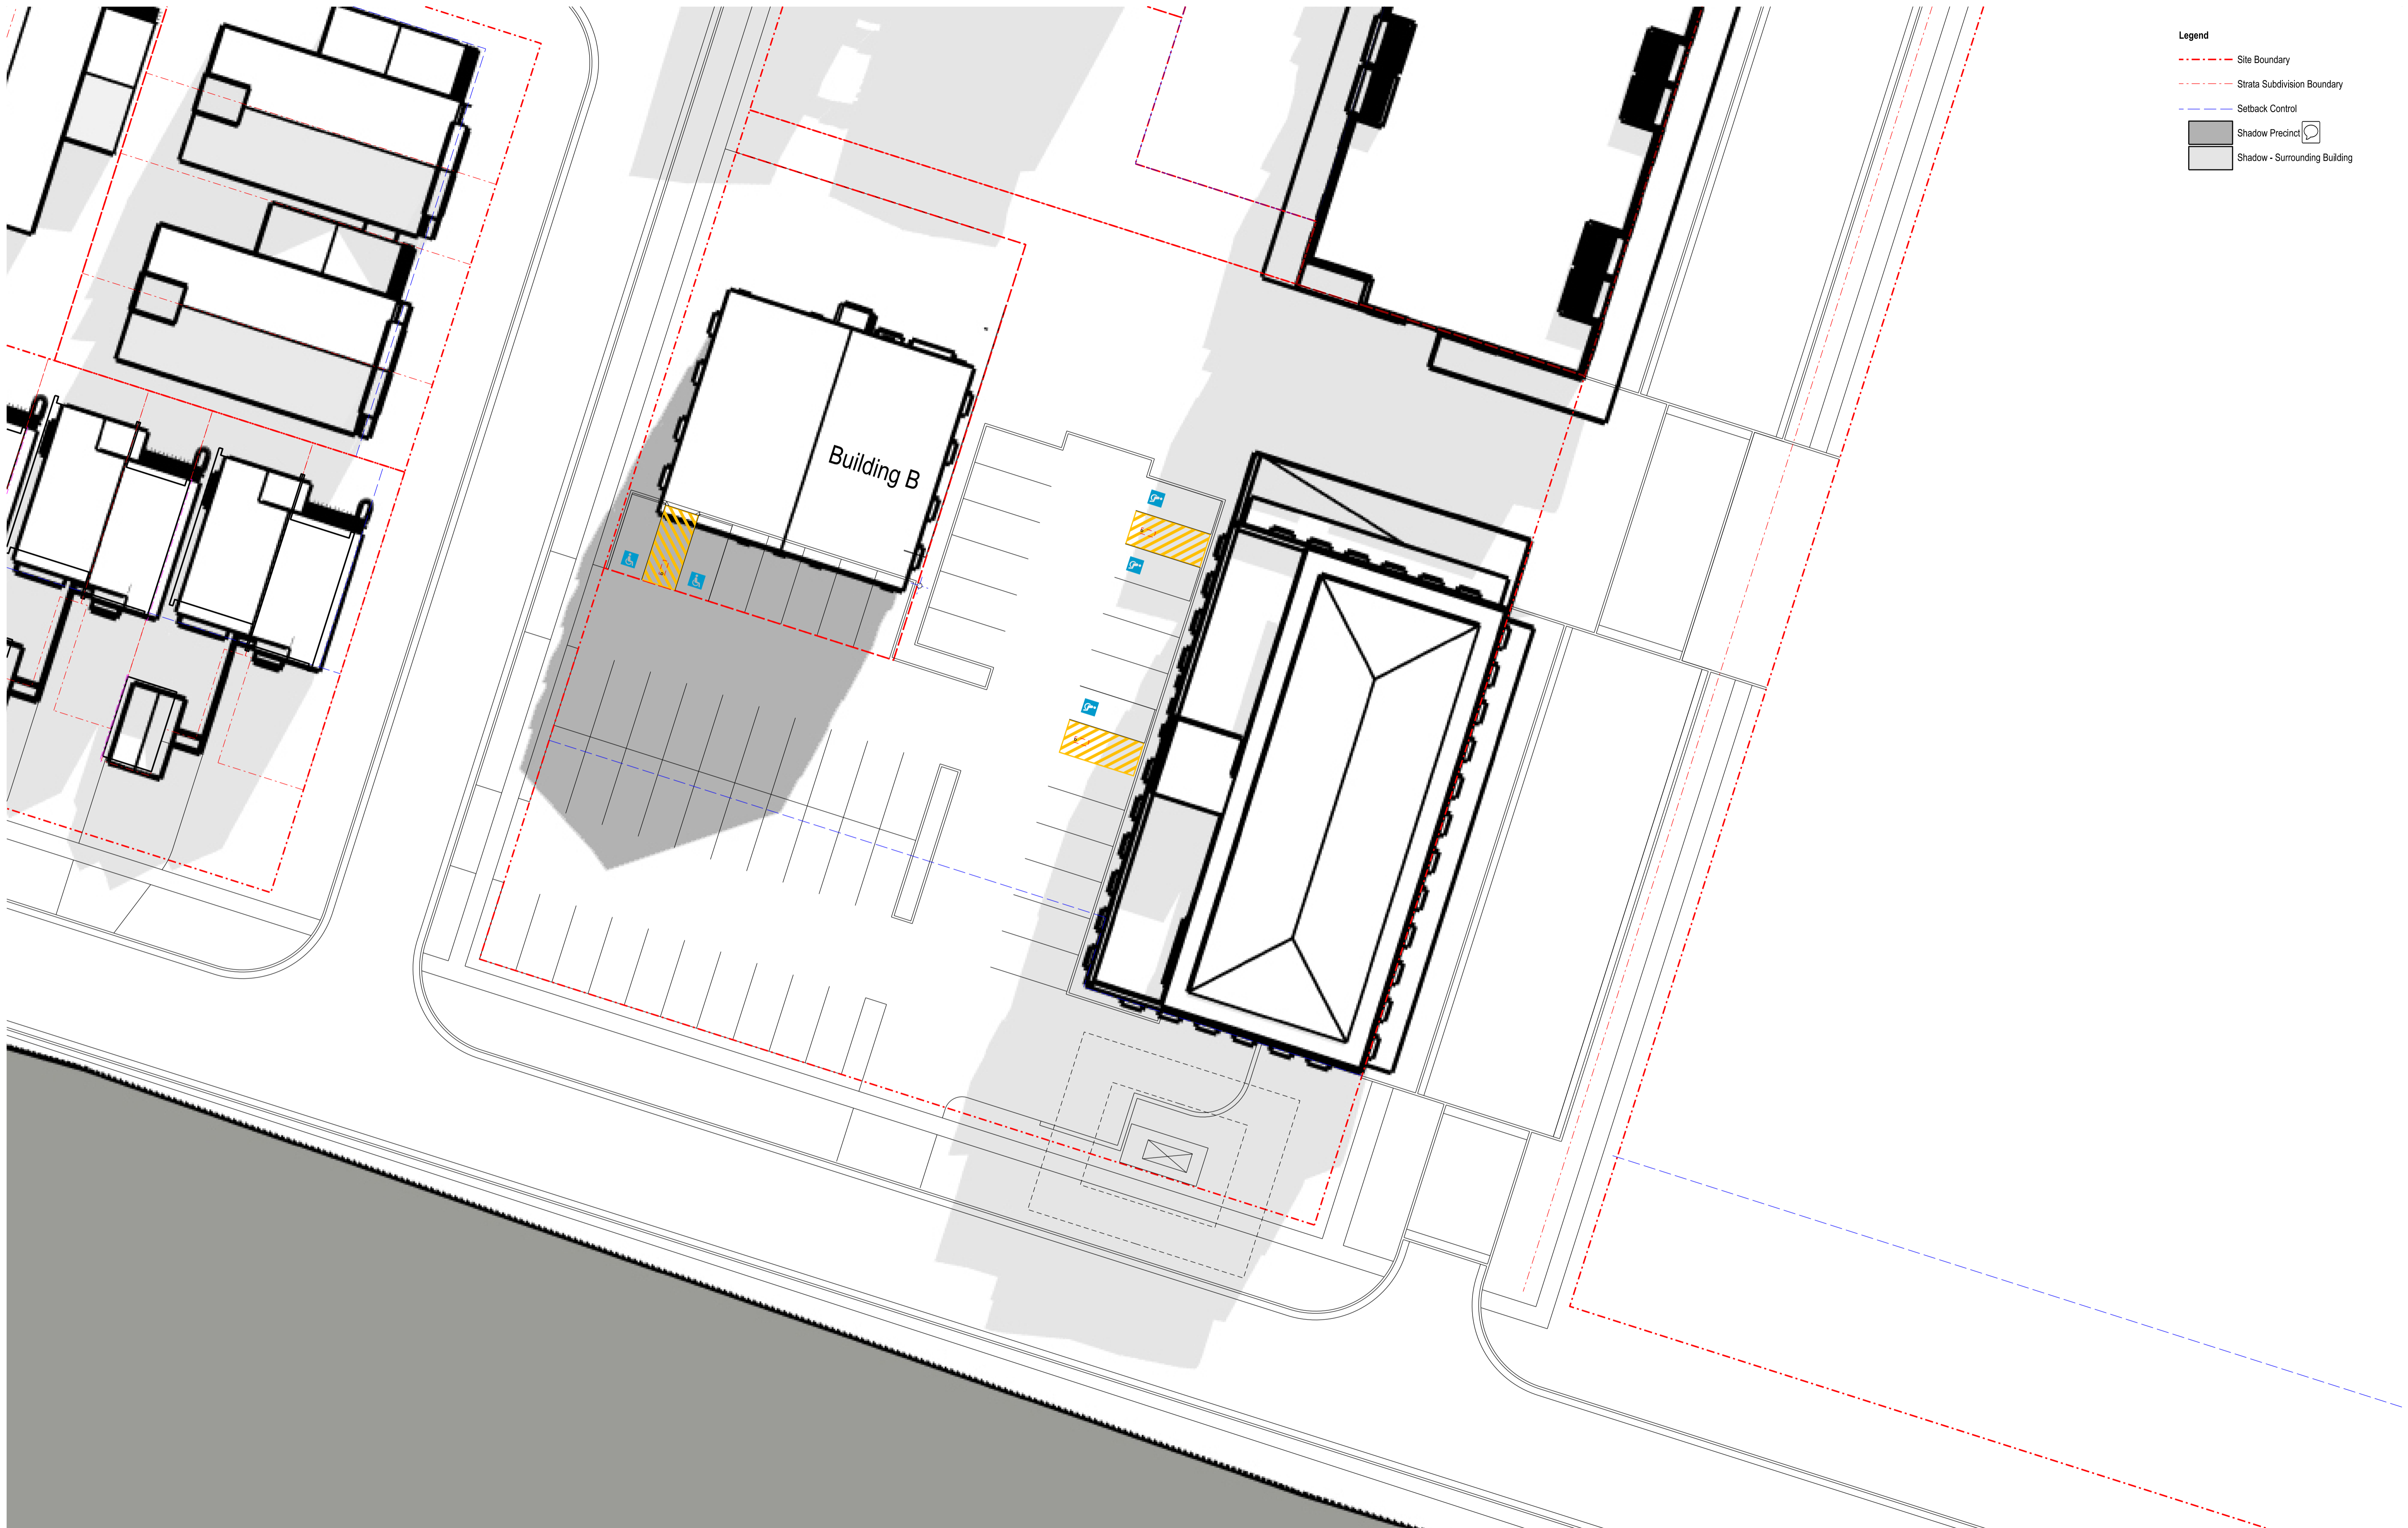

- Legend**
- - - Site Boundary
 - - - Strata Subdivision Boundary
 - - - Setback Control
 - Shadow Precinct
 - Shadow - Surrounding Building

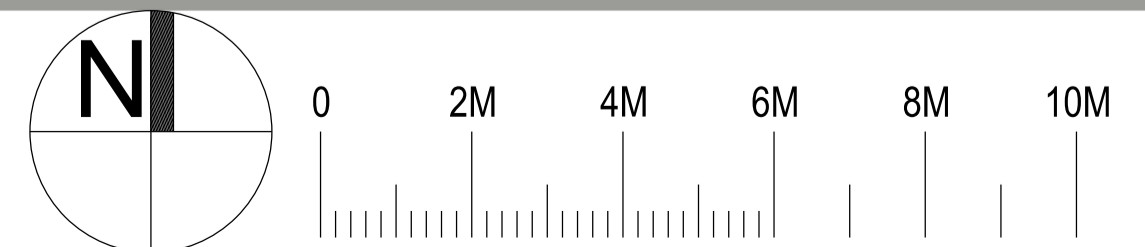

Nominated Architect: David Dove
 BA Arch (Hons), Asst Dip App Sci (Arch), Cert IV (Building)
 Registered Architect (NSW) No. 8932
 Registered Architect (Vic) No. 19119
 Licensed Building Contractor (NSW) 253780C
 251/04 Elizabeth Bay Road
 Elizabeth Bay, NSW, 2011
 M. 0410 025 892
 E. david.dove@sparcdevelopment.com

EG Funds Management
 Level 21
 Governor Phillip Tower
 11 Farrer Place
 Sydney, NSW
 2000
 P. (02) 9220 7000
 W. www.eg.com.au





The Yards
 Moss Vale Road, Bomaderry

Drawing Title
 Housing Site B - Proposed SSSA
 Precinct Shadows 10.00 21 June

Drawn	DJD	Date	2 March 2026
Job No.	SYB01	Scale	1:200@A1/1:400@A3
Dwg No.	BA191	Rev.	A

- Legend**
- - - Site Boundary
 - - - Strata Subdivision Boundary
 - - - Setback Control
 - Shadow Precinct
 - Shadow - Surrounding Building

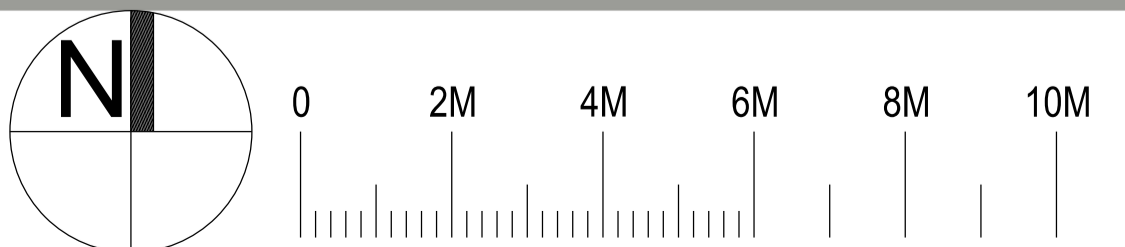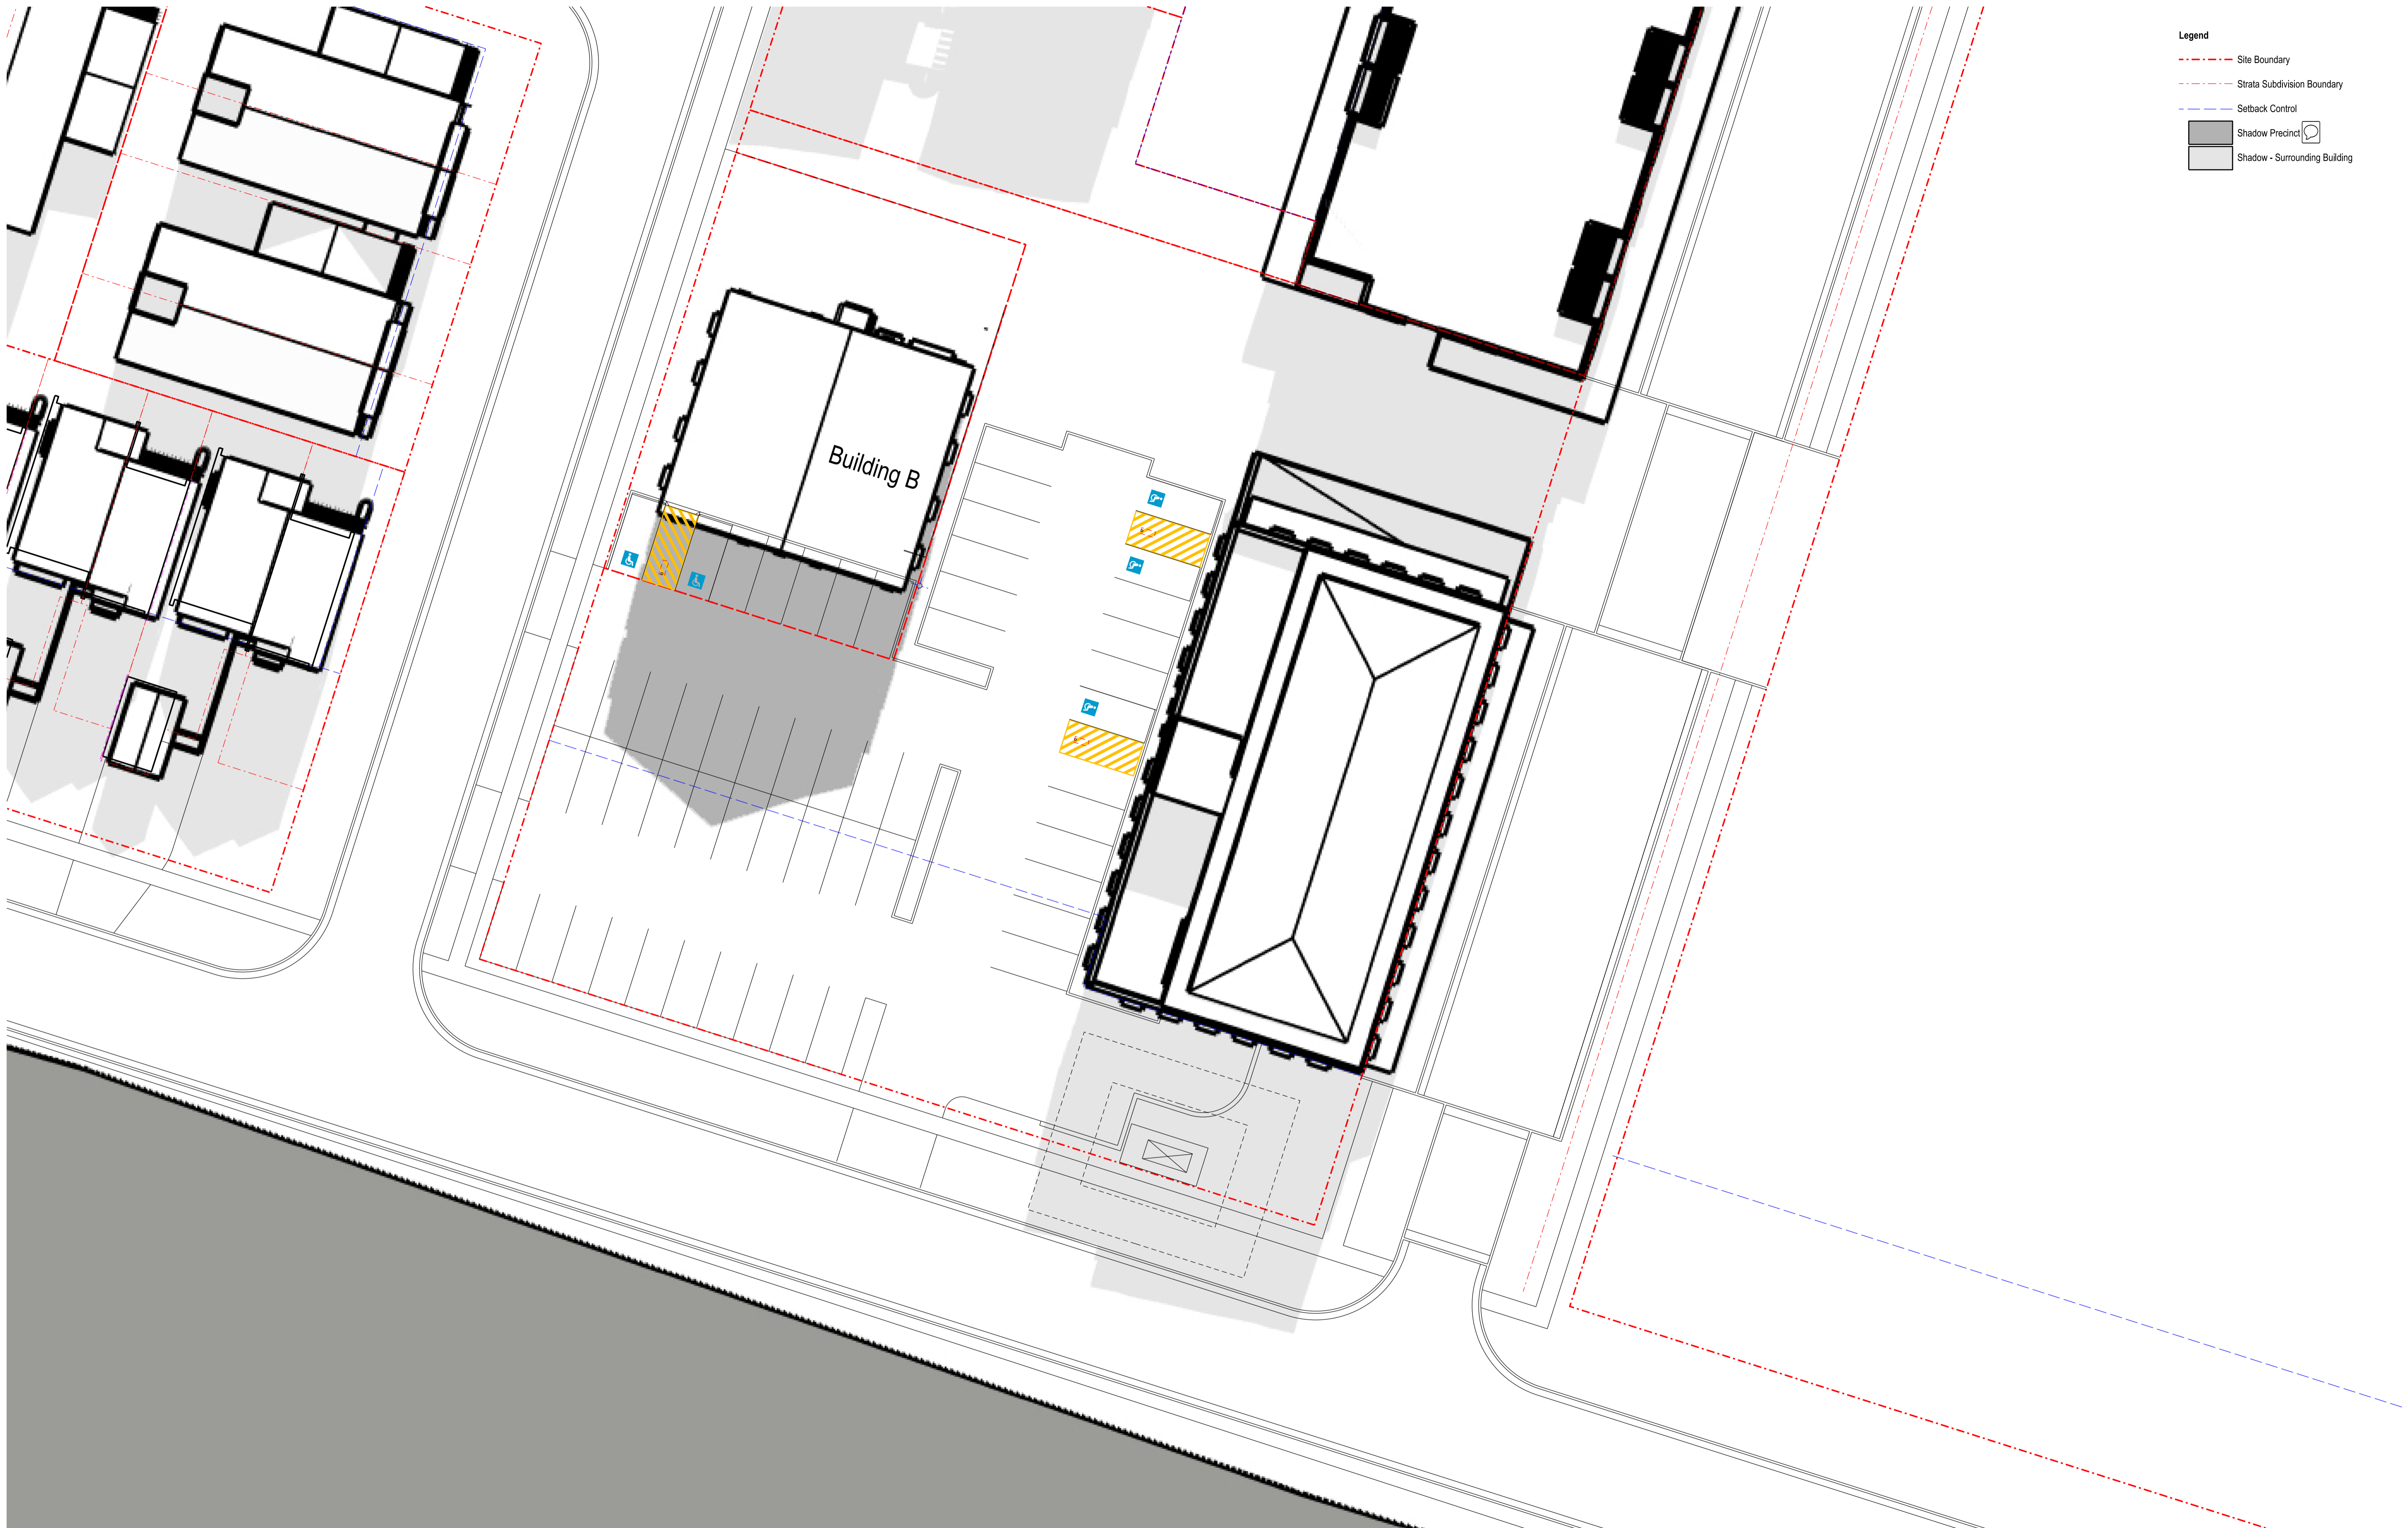

Nominated Architect: David Dove
 BArch (Hons), AsstDipAppSci (Arch), Cert IV (Building)
 Registered Architect (NSW) No. 8932
 Registered Architect (Vic) No. 19119
 Licensed Building Contractor (NSW) 253780C
 251/04 Elizabeth Bay Road
 Elizabeth Bay, NSW, 2011
 M. 0410 025 892
 E. david.dove@sparcdevelopment.com



EG Funds Management
 Level 21
 Governor Phillip Tower
 1 Farrer Place
 Sydney, NSW
 2000
 P. (02) 9220 7000
 W. www.eg.com.au





The Yards
 Moss Vale Road, Bomaderry

Drawing Title
 Housing Site B - Proposed SSSA
 Precinct Shadows 11.00 21 June

Drawn	DJD	Date	2 March 2026
Job No.	SYB01	Scale	1:200@A1/1:400@A3
Dwg No.	BA192	Rev.	A


- Legend**
- - - Site Boundary
 - - - Strata Subdivision Boundary
 - - - Setback Control
 - Shadow Precinct
 - Shadow - Surrounding Building

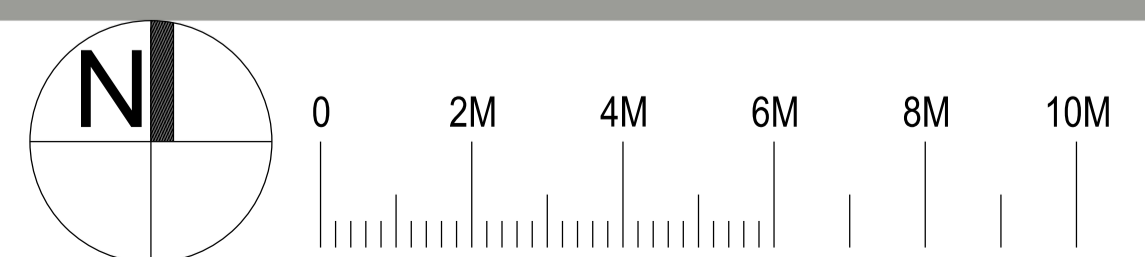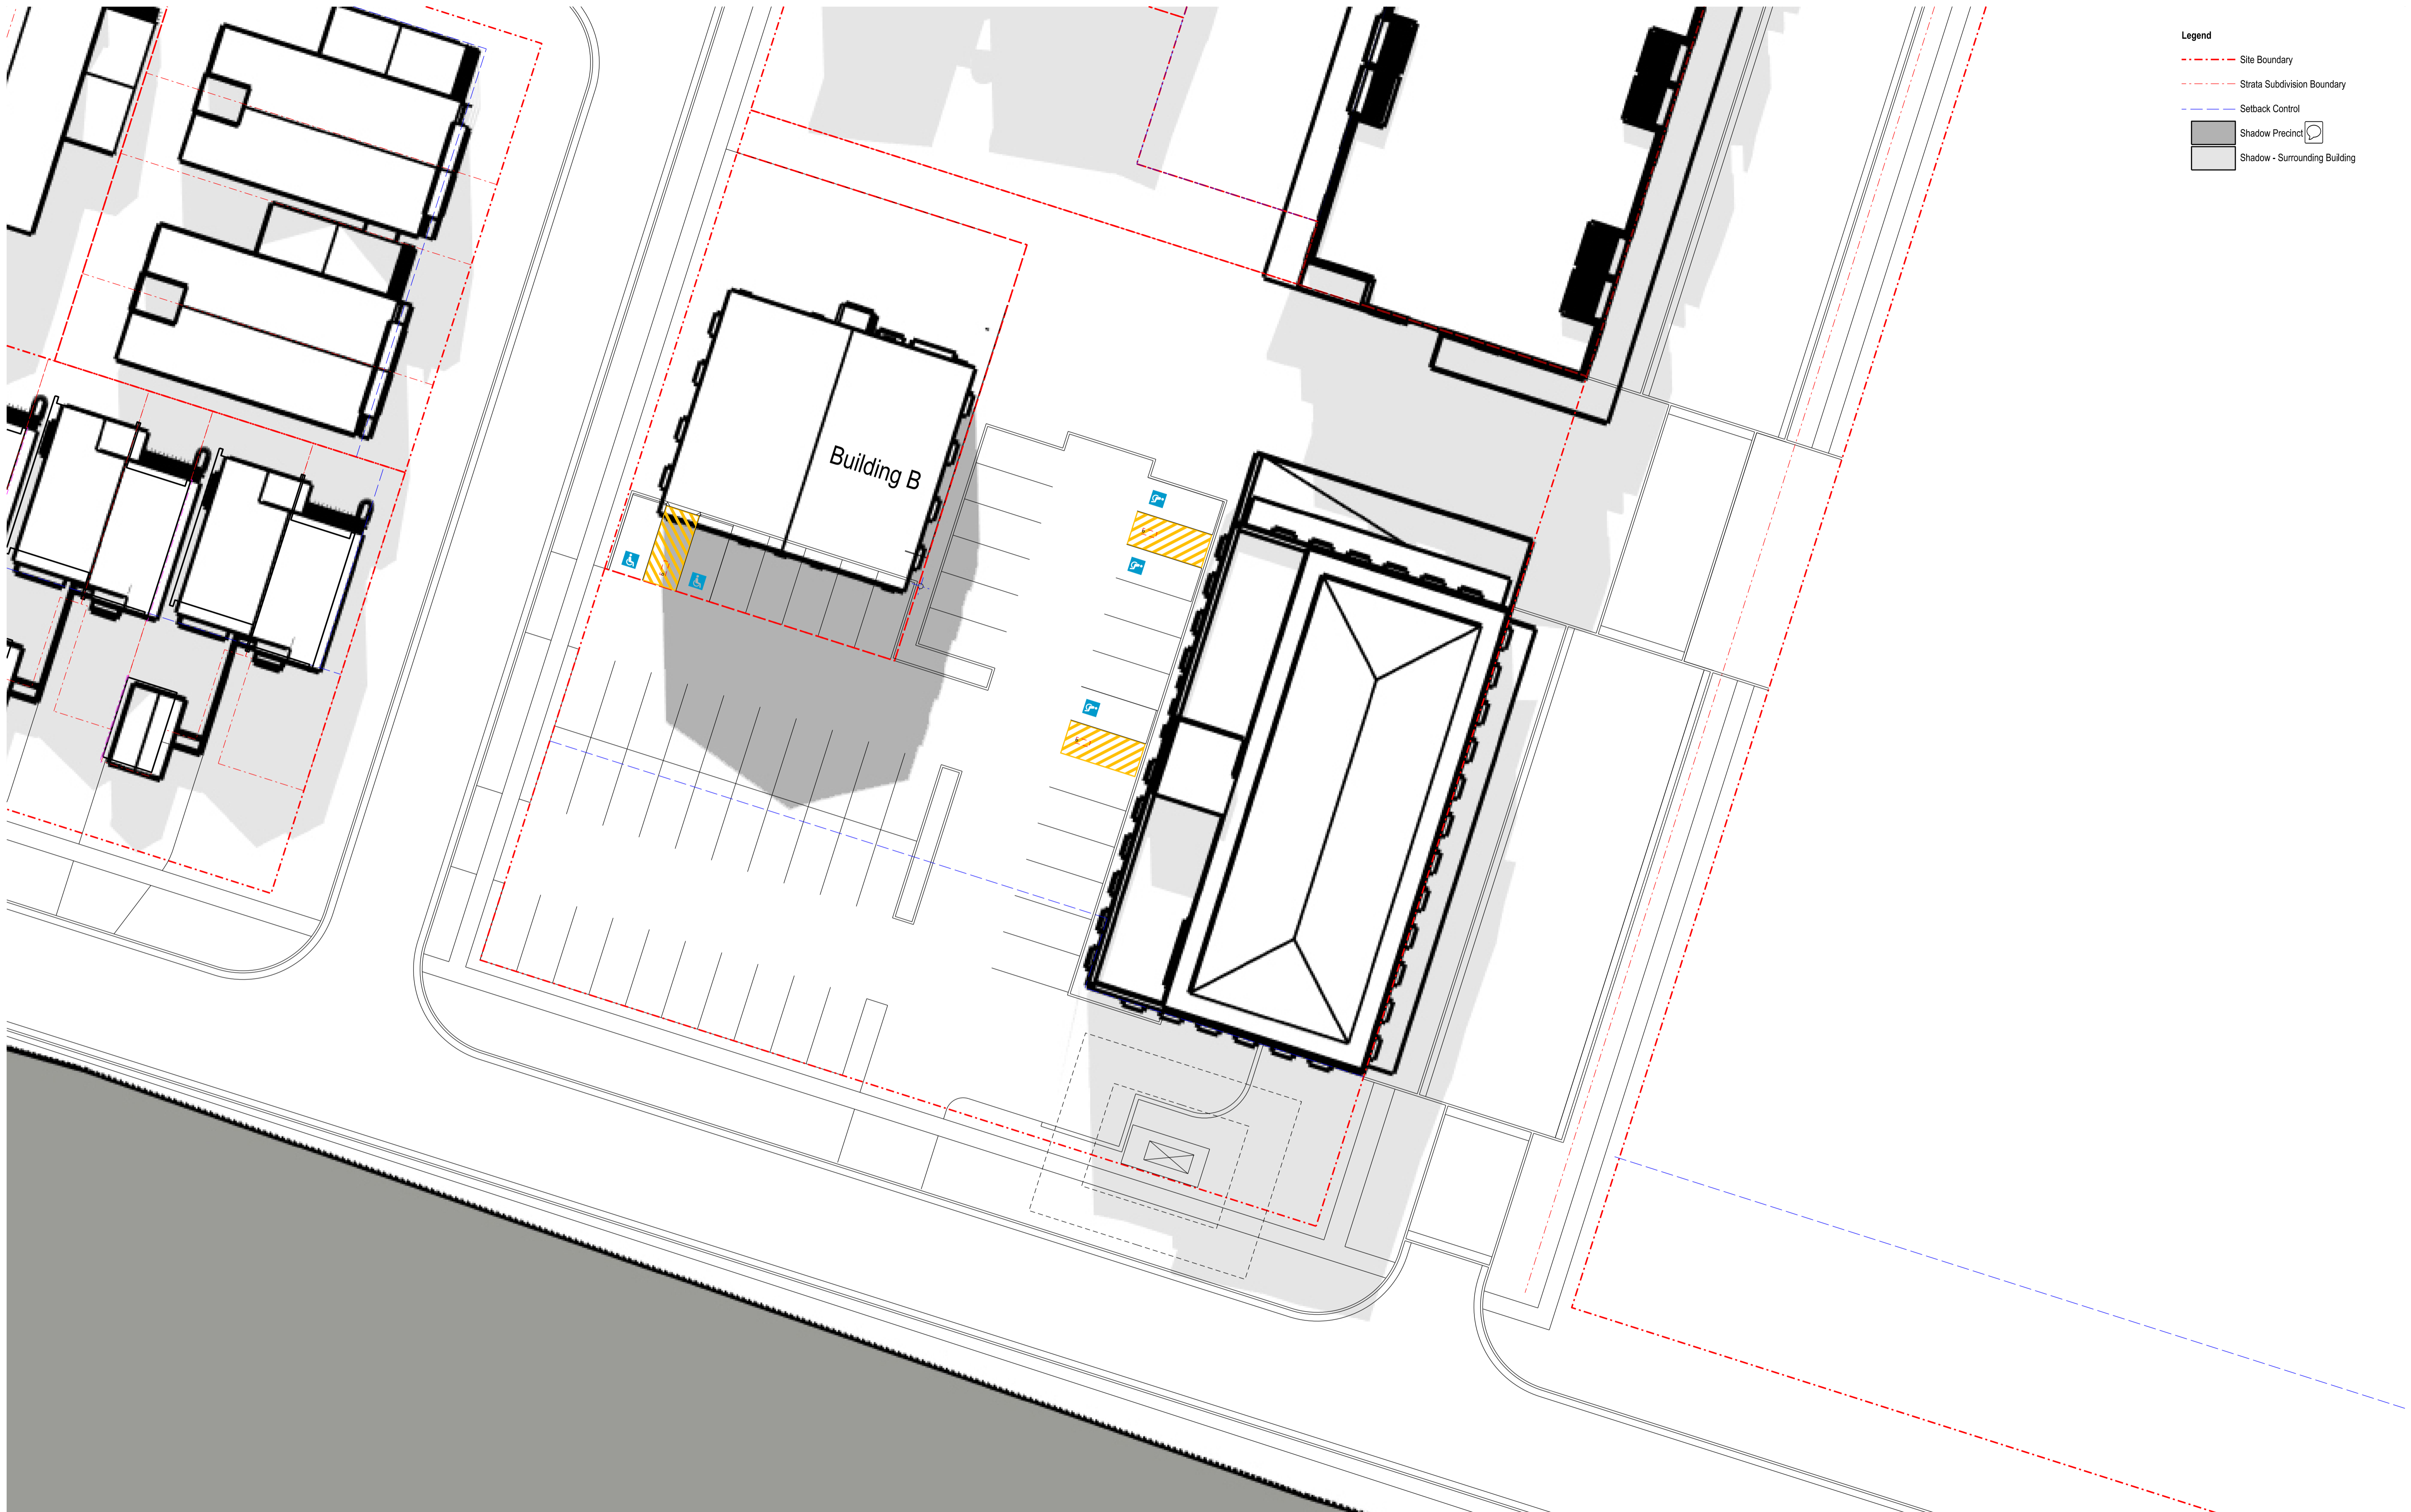

Nominated Architect: David Dove
 BArch (Hons), Asst Dip App Sci (Arch), Cert IV (Building)
 Registered Architect (NSW) No. 8932
 Registered Architect (Vic) No. 19119
 Licensed Building Contractor (NSW) 253780C
 251/04 Elizabeth Bay Road
 Elizabeth Bay, NSW, 2011
 M. 0410 025 892
 E. david.dove@sparcdevelopment.com



EG Funds Management
 Level 21
 Governor Phillip Tower
 1 Farrer Place
 Sydney, NSW
 2000
 P. (02) 9220 7000
 W. www.eg.com.au






The Yards
 Moss Vale Road, Bomaderry

Drawing Title
 Housing Site B - Proposed SSSA
 Precinct Shadows 12.00 21 June

Drawn	DJD	Date	2 March 2026
Job No.	SYB01	Scale	1:200@A1/1:400@A3
Dwg No.	BA193	Rev.	A

- Legend**
- - - Site Boundary
 - - - Strata Subdivision Boundary
 - - - Setback Control
 - Shadow Precinct
 - Shadow - Surrounding Building

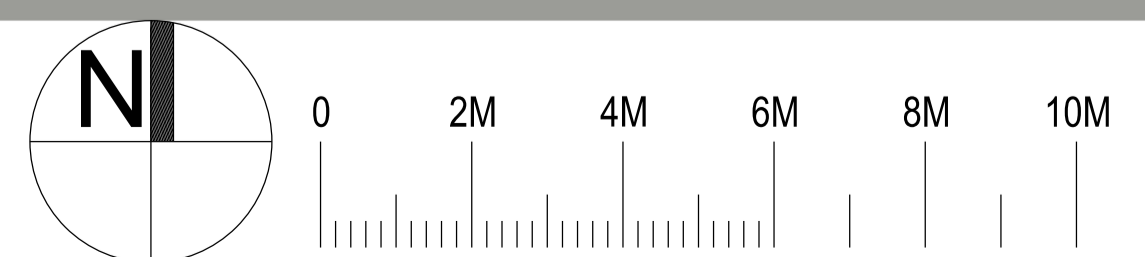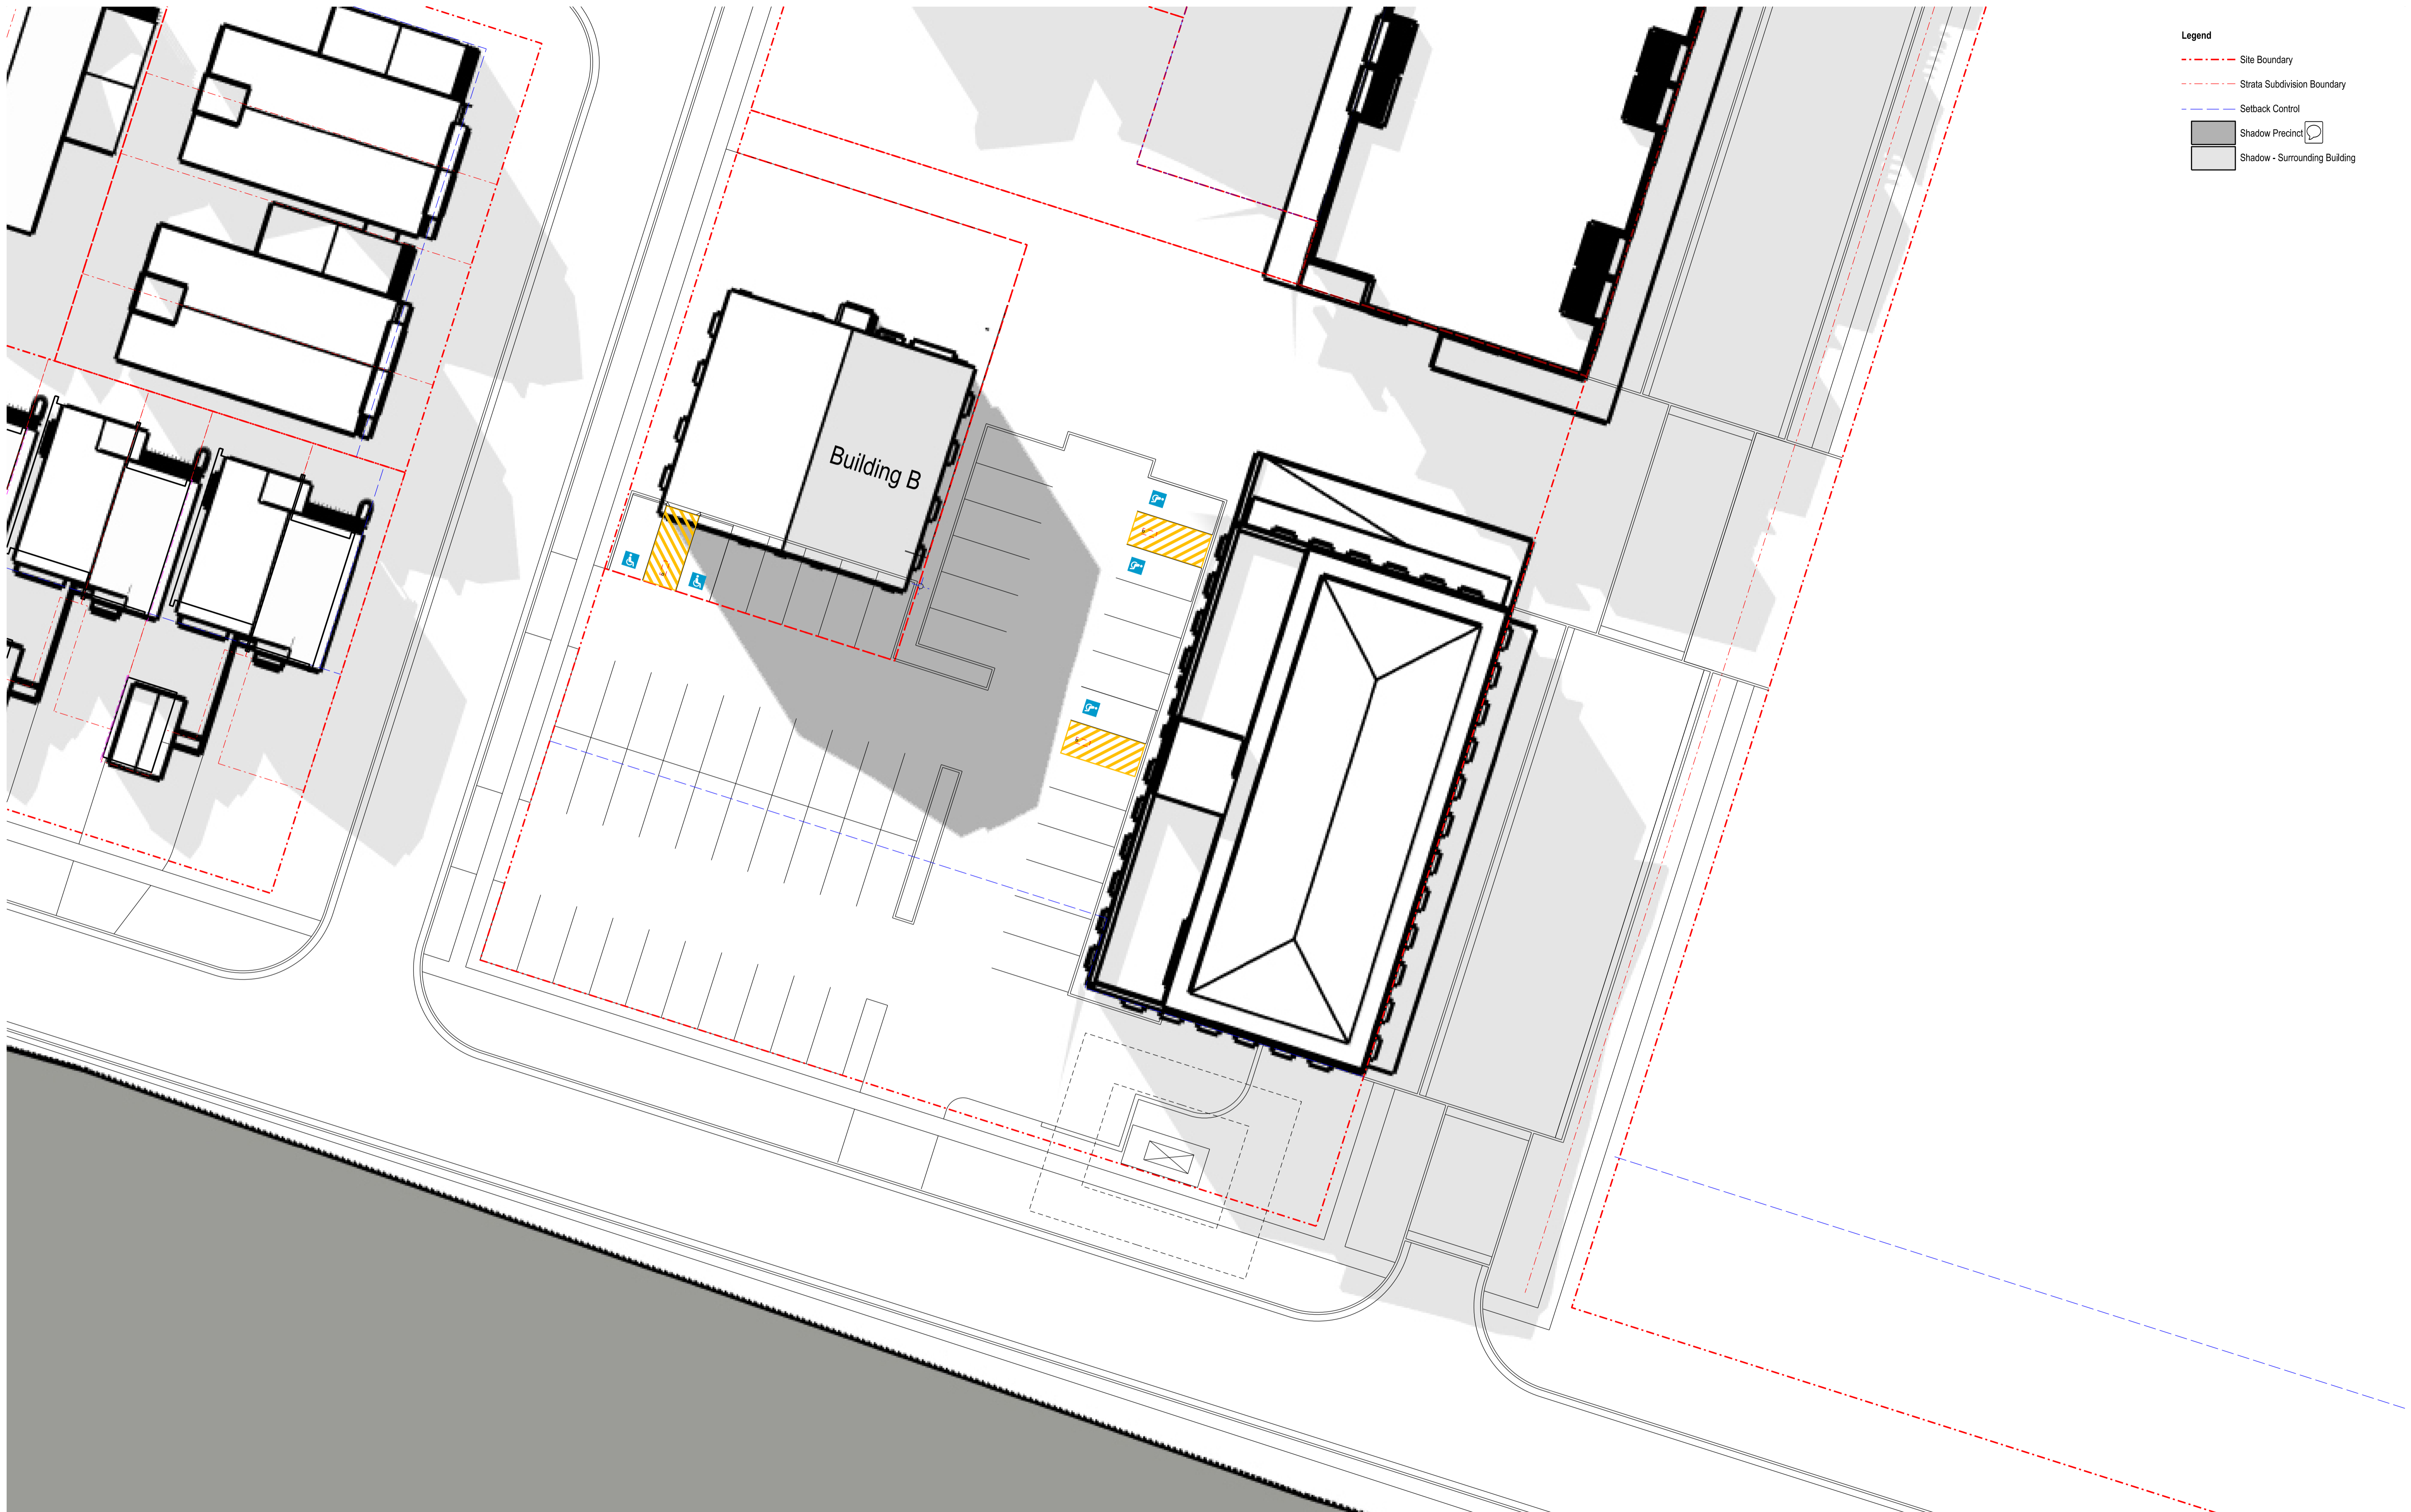

Nominated Architect: David Dove
 BArch (Hons), AsstDipAppSci (Arch), Cert IV (Building)
 Registered Architect (NSW) No. 8932
 Registered Architect (Vic) No. 19119
 Licensed Building Contractor (NSW) 253780C
 251/04 Elizabeth Bay Road
 Elizabeth Bay, NSW, 2011
 M. 0410 025 892
 E. david.dove@sparcdevelopment.com




EG Funds Management
 Level 21
 Governor Phillip Tower
 1 Farrer Place
 Sydney, NSW
 2000
 P. (02) 9220 7000
 W. www.eg.com.au





The Yards
 Moss Vale Road, Bomaderry

Drawing Title
 Housing Site B - Proposed SSSA
 Precinct Shadows 13.00 21 June

Drawn	DJD	Date	2 March 2026
Job No.	SYB01	Scale	1:200@A1/1:400@A3
Dwg No.	BA194	Rev.	A

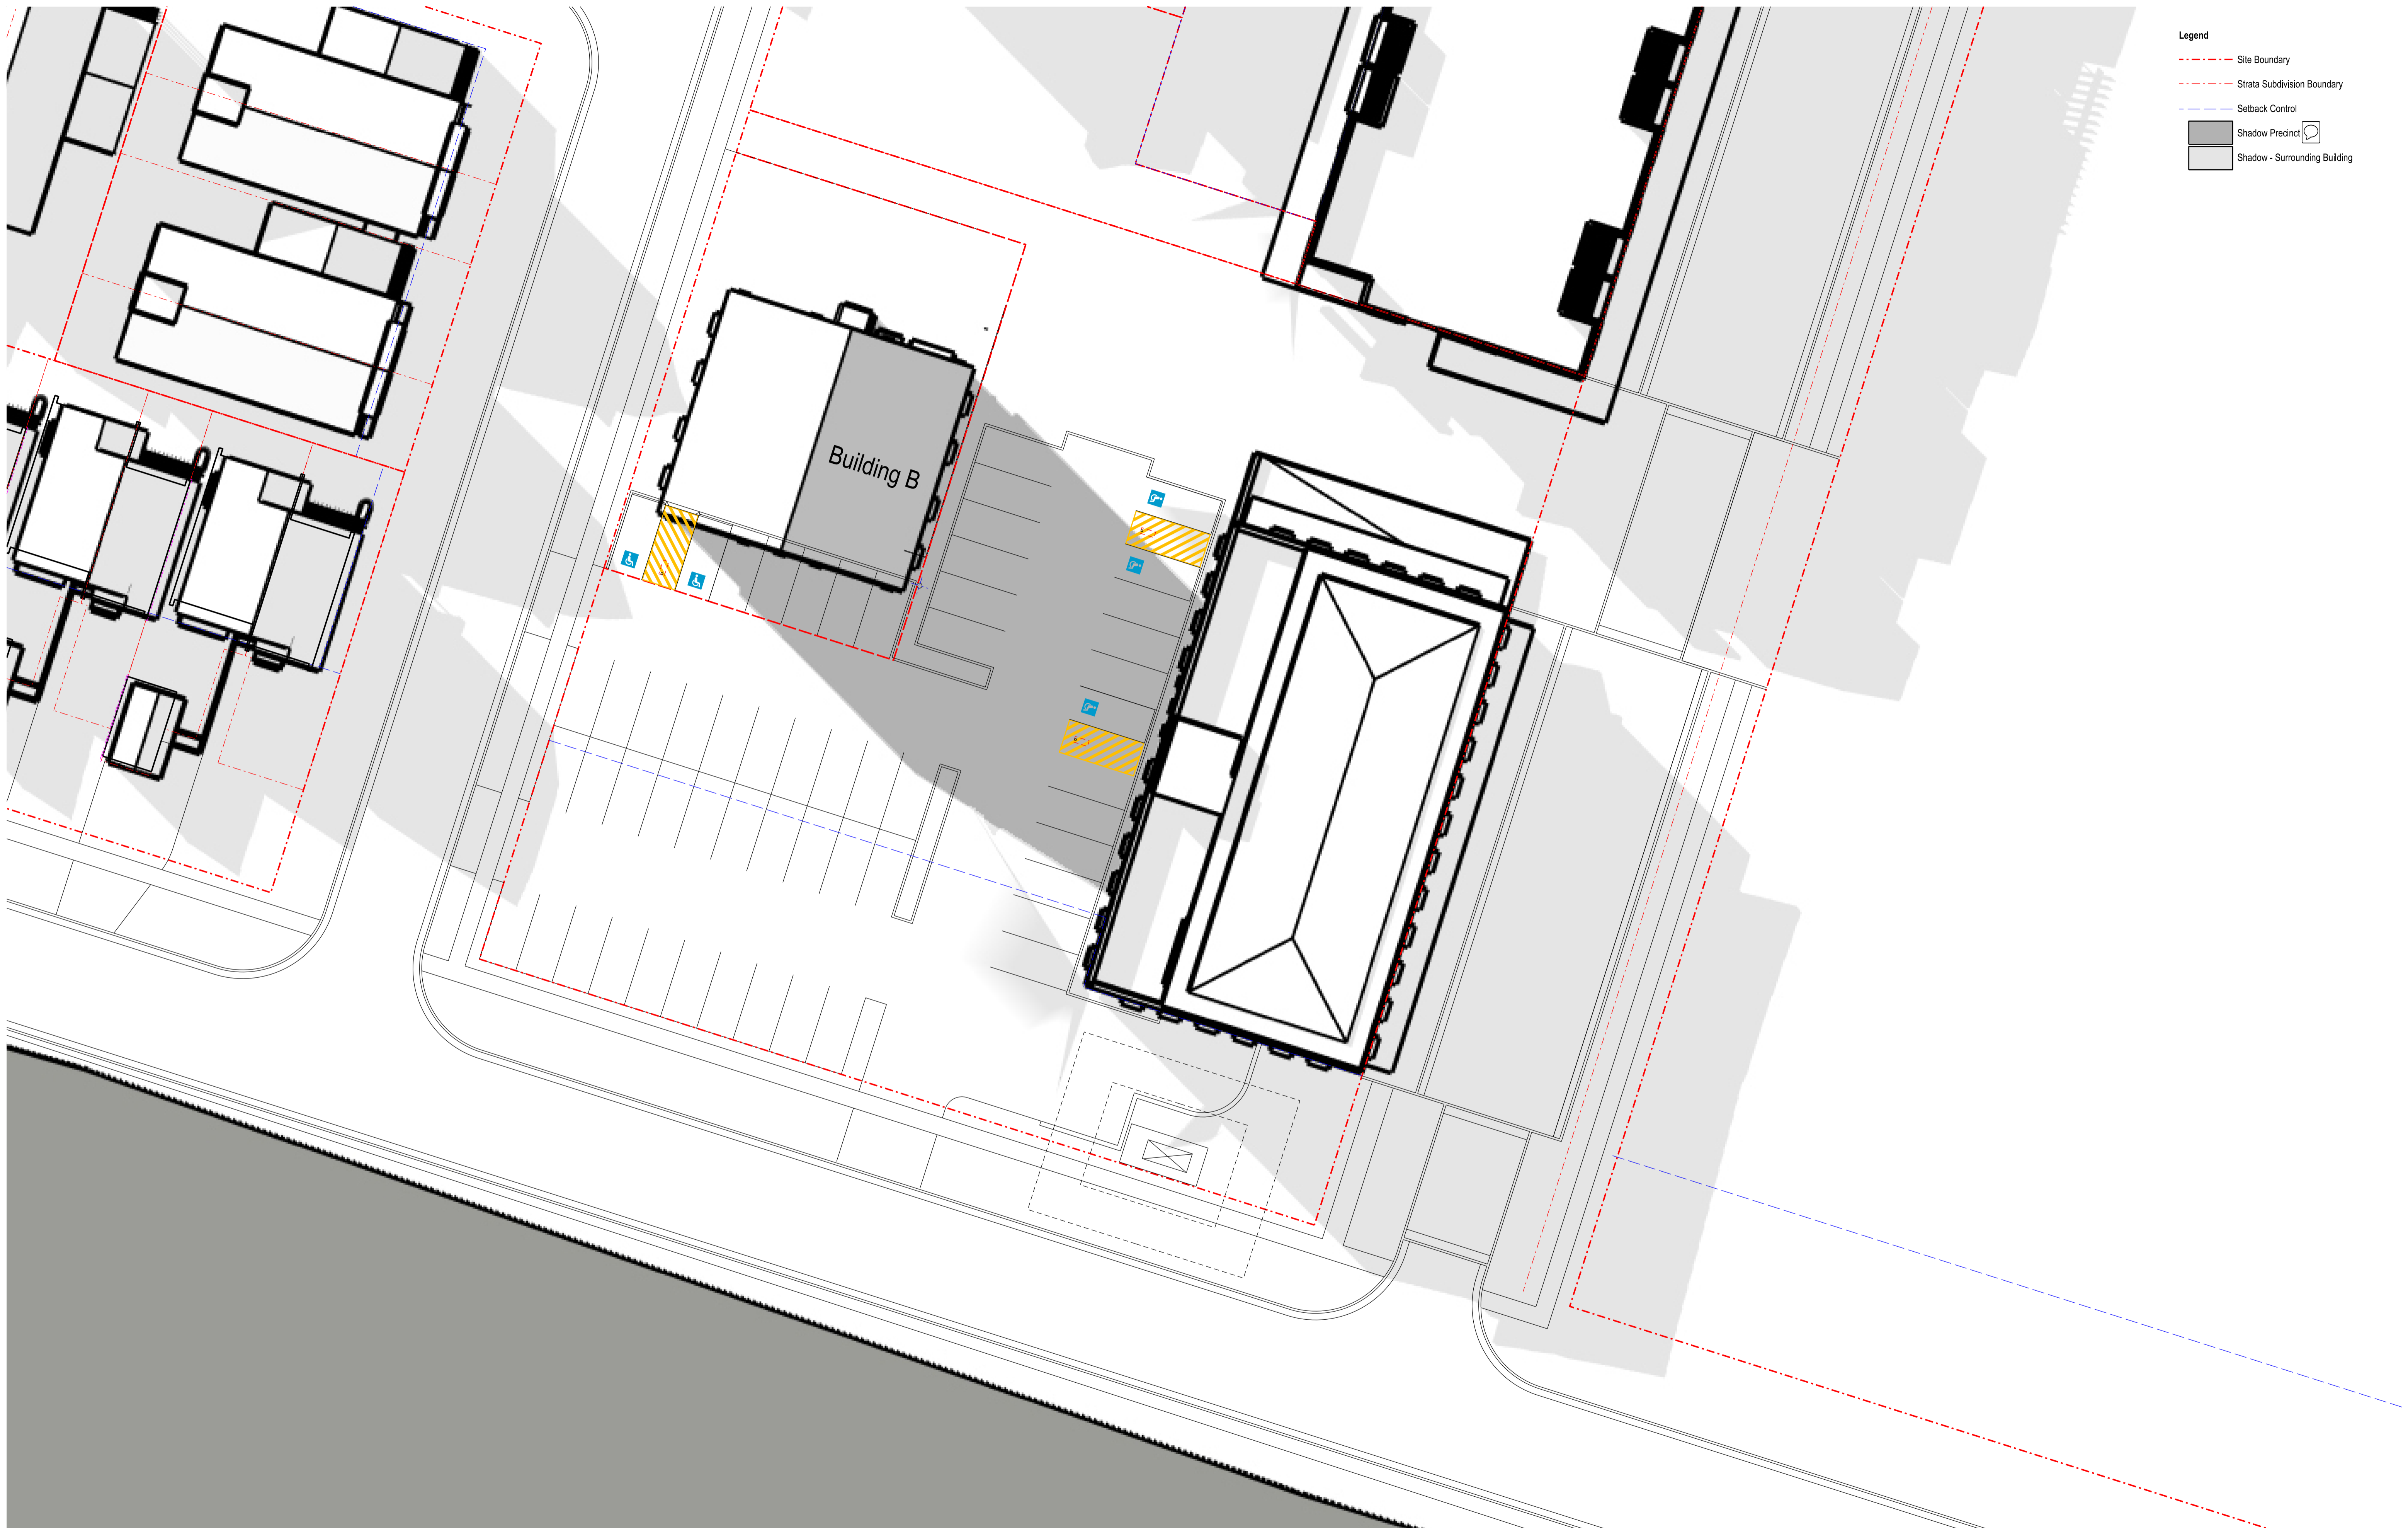

- Legend**
- - - Site Boundary
 - - - Strata Subdivision Boundary
 - - - Setback Control
 - Shadow Precinct
 - Shadow - Surrounding Building

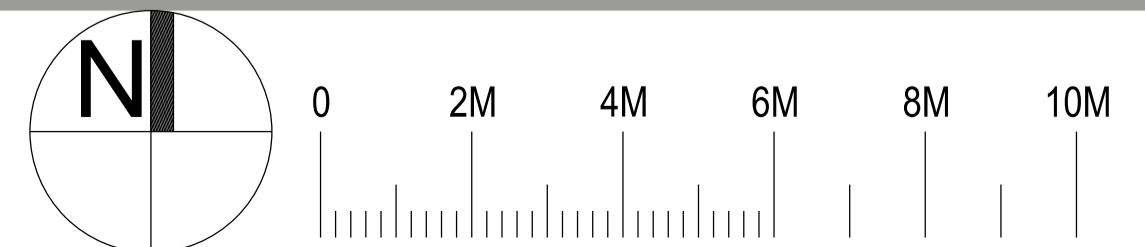

Nominated Architect: David Dove
 BArch (Hons), AsstDipAppSci (Arch), Cert IV (Building)
 Registered Architect (NSW) No. 8932
 Registered Architect (Vic) No. 10019
 Licensed Building Contractor (NSW) 253780C
 251/04 Elizabeth Bay Road
 Elizabeth Bay, NSW, 2011
 M. 0410 025 892
 E. david.dove@sparcdevelopment.com




EG Funds Management
 Level 21
 Governor Phillip Tower
 1 Farrer Place
 Sydney, NSW
 2000
 P. (02) 9220 7000
 W. www.eg.com.au




The Yards
 Moss Vale Road, Bomaderry

Drawing Title
 Housing Site B - Proposed SSSA
 Precinct Shadows 14.00 21 June

Drawn	DJD	Date	2 March 2026
Job No.	SYB01	Scale	1:200@A1/1:400@A3
Dwg No.	BA195	Rev.	A

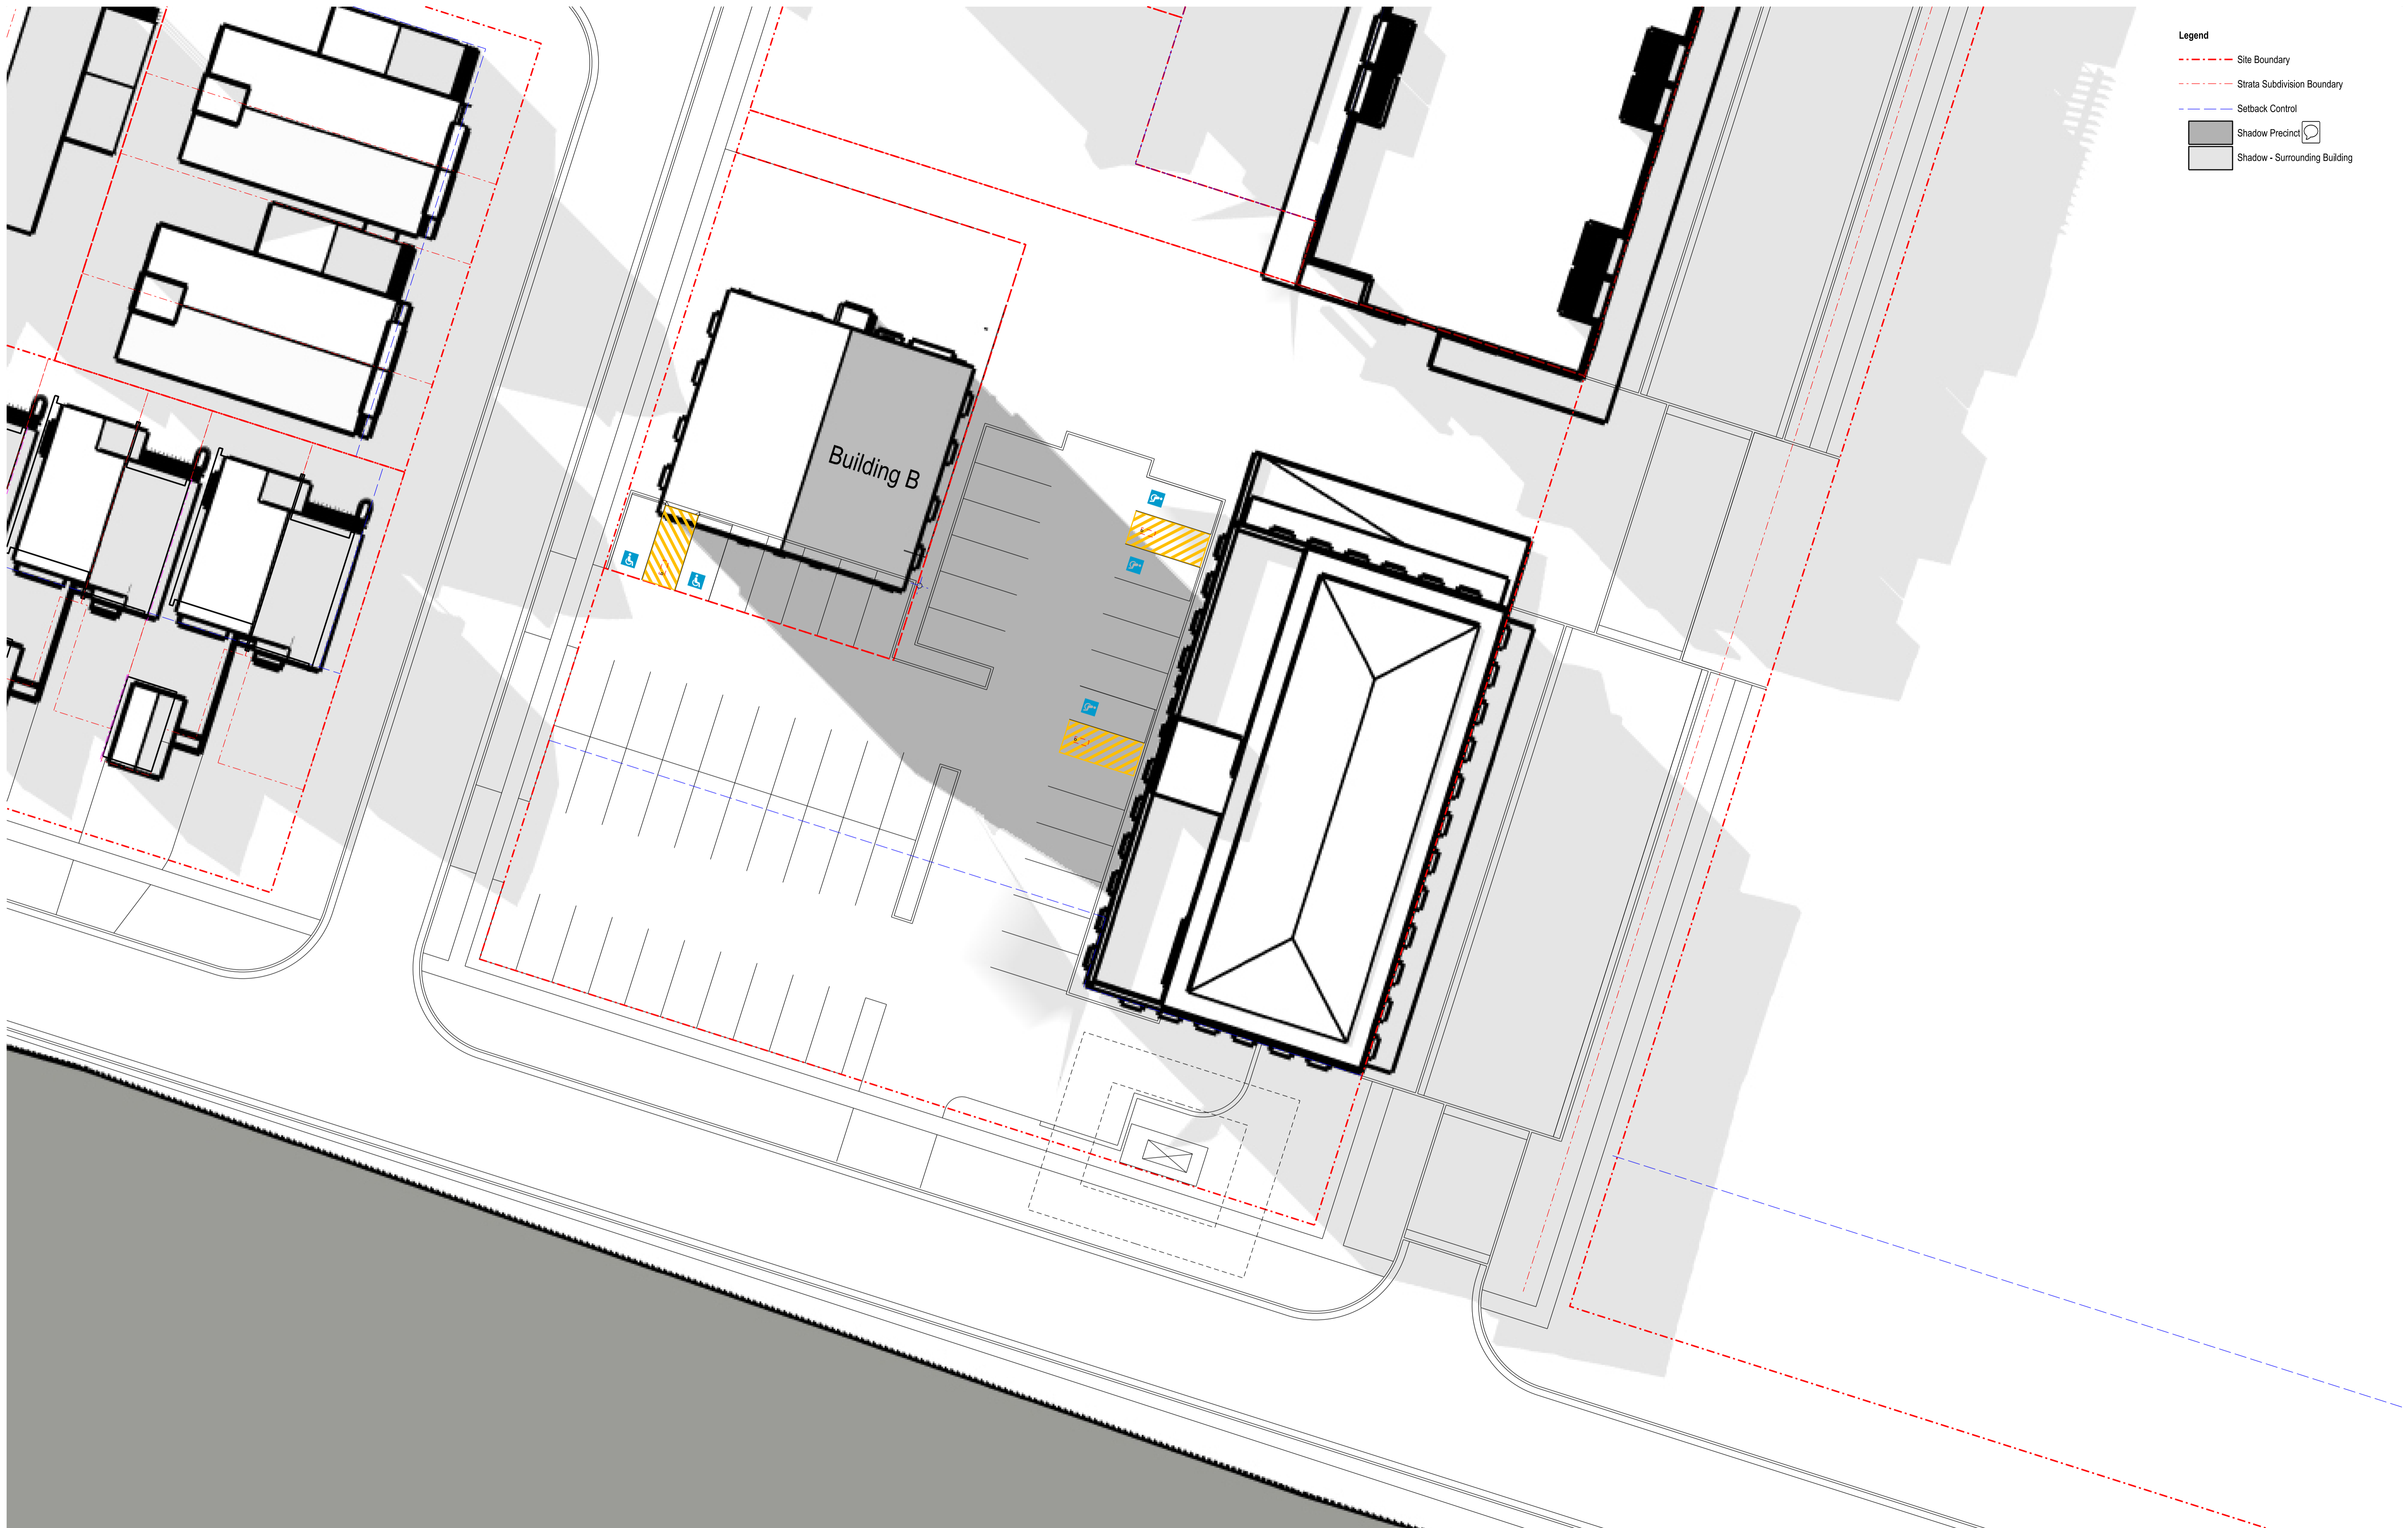

- Legend**
- - - Site Boundary
 - - - Strata Subdivision Boundary
 - - - Setback Control
 - Shadow Precinct
 - Shadow - Surrounding Building

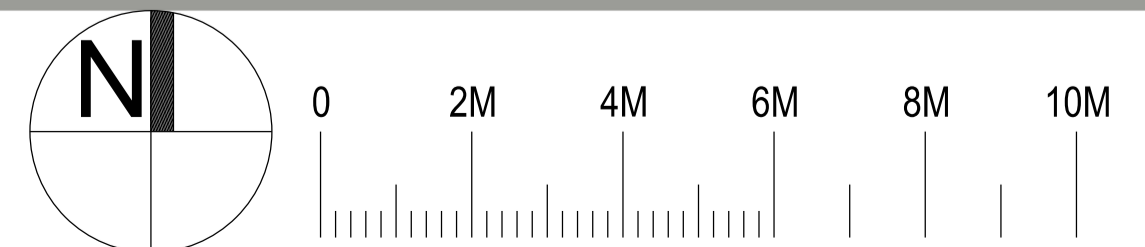

Nominated Architect: David Dove
 BArch (Hons), AsstDipAppSci (Arch), Cert IV (Building)
 Registered Architect (NSW) No. 8932
 Registered Architect (Vic) No. 10019
 Licensed Building Contractor (NSW) 253780C
 251/04 Elizabeth Bay Road
 Elizabeth Bay, NSW, 2011
 M. 0410 025 892
 E. david.dove@sparcdevelopment.com



EG Funds Management
 Level 21
 Governor Phillip Tower
 1 Farrer Place
 Sydney, NSW
 2000
 P. (02) 9220 7000
 W. www.eg.com.au





The Yards
Moss Vale Road, Bomaderry

Drawing Title
 Housing Site B - Proposed SSSA
 Precinct Shadows 15.00 21 June

Drawn	DJD	Date	2 March 2026
Job No.	SYB01	Scale	1:200@A1/1:400@A3
Dwg No.	BA196	Rev.	A

- Legend**
- - - Site Boundary
 - - - Strata Subdivision Boundary
 - - - Setback Control
 - Shadow Precinct
 - Shadow - Surrounding Building

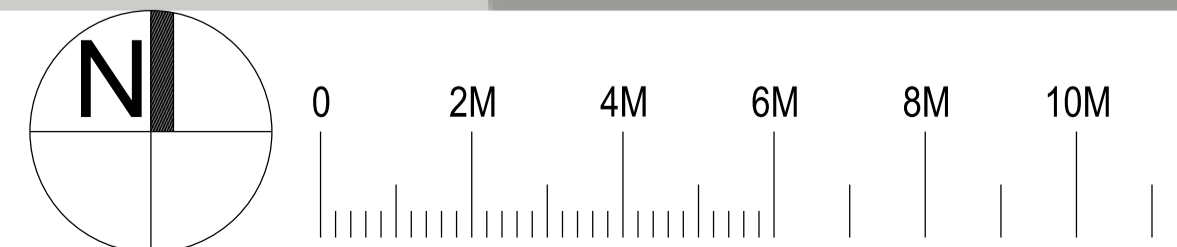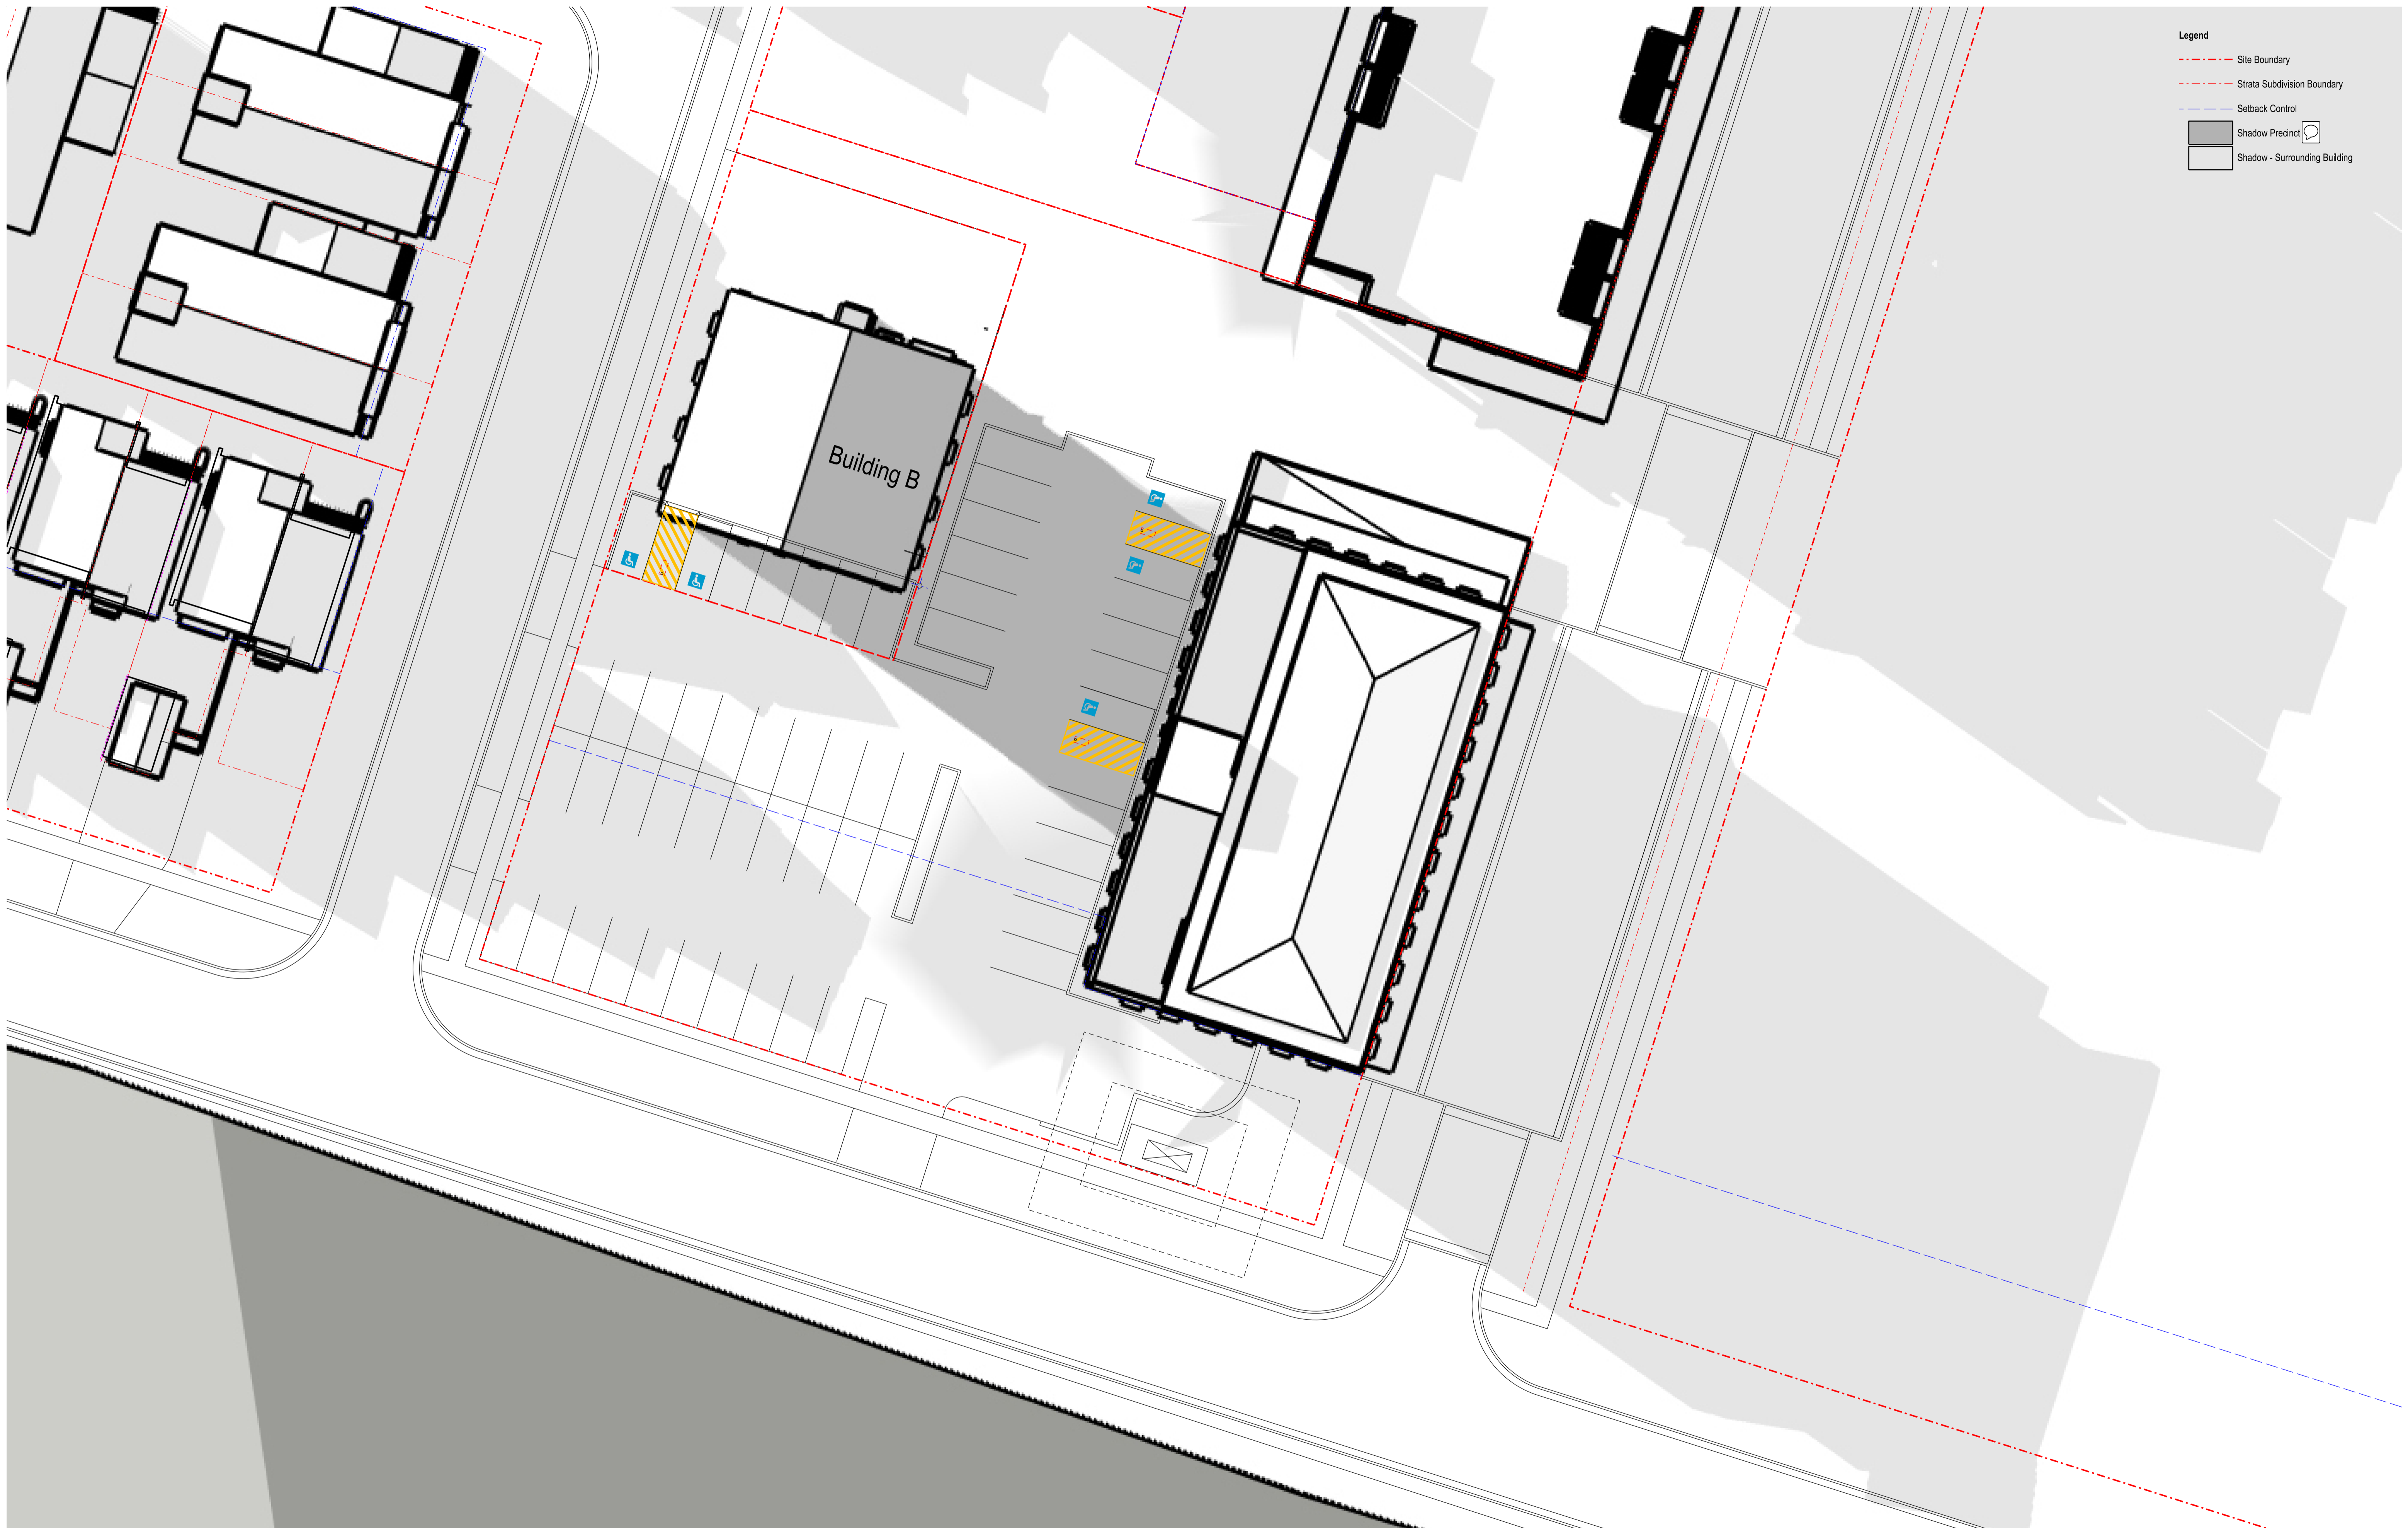

Nominated Architect: David Dove
 BA Arch (Hons), Asst Dip App Sci (Arch), Cert IV (Building)
 Registered Architect (NSW) No. 8932
 Registered Architect (Vic) No. 19119
 Licensed Building Contractor (NSW) 253780C
 251/04 Elizabeth Bay Road
 Elizabeth Bay, NSW, 2011
 M. 0410 025 892
 E. david.dove@sparcdevelopment.com



EG Funds Management
 Level 21
 Governor Phillip Tower
 1 Farrer Place
 Sydney, NSW
 2000
 P. (02) 9220 7000
 W. www.eg.com.au




The Yards

Moss Vale Road, Bomaderry

Drawing Title
 Housing Site B - Proposed SSSA
 Precinct Shadows 16.00 21 June

		Date	2 March 2026
Drawn	DJD	Scale	1:200@A1/1:400@A3
Job No.	SYB01	Dwg No.	BA197 Rev. A