


- Legend**
- - - Site Boundary
 - - - Strata Subdivision Boundary
 - - - Setback Control
 - Shadow Precinct
 - Shadow - Surrounding Building

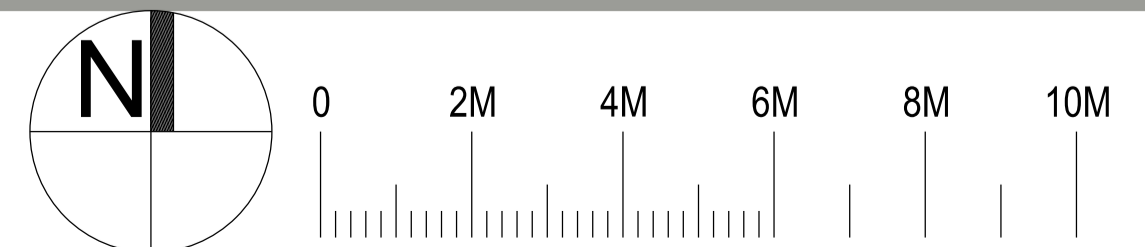

Nominated Architect: David Dove
 BArch (Hons), AsstDipAppSci (Arch), Cert IV (Building)
 Registered Architect (NSW) No. 8932
 Registered Architect (Vic) No. 19119
 Licensed Building Contractor (NSW) 253780C
 291/04 Elizabeth Bay Road
 Elizabeth Bay, NSW, 2011
 M. 0410 025 892
 E. david.dove@sparcdevelopment.com

SPARC
DEVELOPMENT

EG Funds Management
 Level 21
 Governor Phillip Tower
 1 Farrer Place
 Sydney, NSW
 2000
 P. (02) 9220 7000
 W. www.eg.com.au


EG



The Yards
 Moss Vale Road, Bomaderry


Drawing Title
 Housing Site D - Proposed SSSA
 Precinct Shadows 09.00 21 June

Drawn	DJD	Date	2 March 2026
Job No.	SYB01	Scale	1:200@A1/1:400@A3
Dwg No.	DA160	Rev.	A

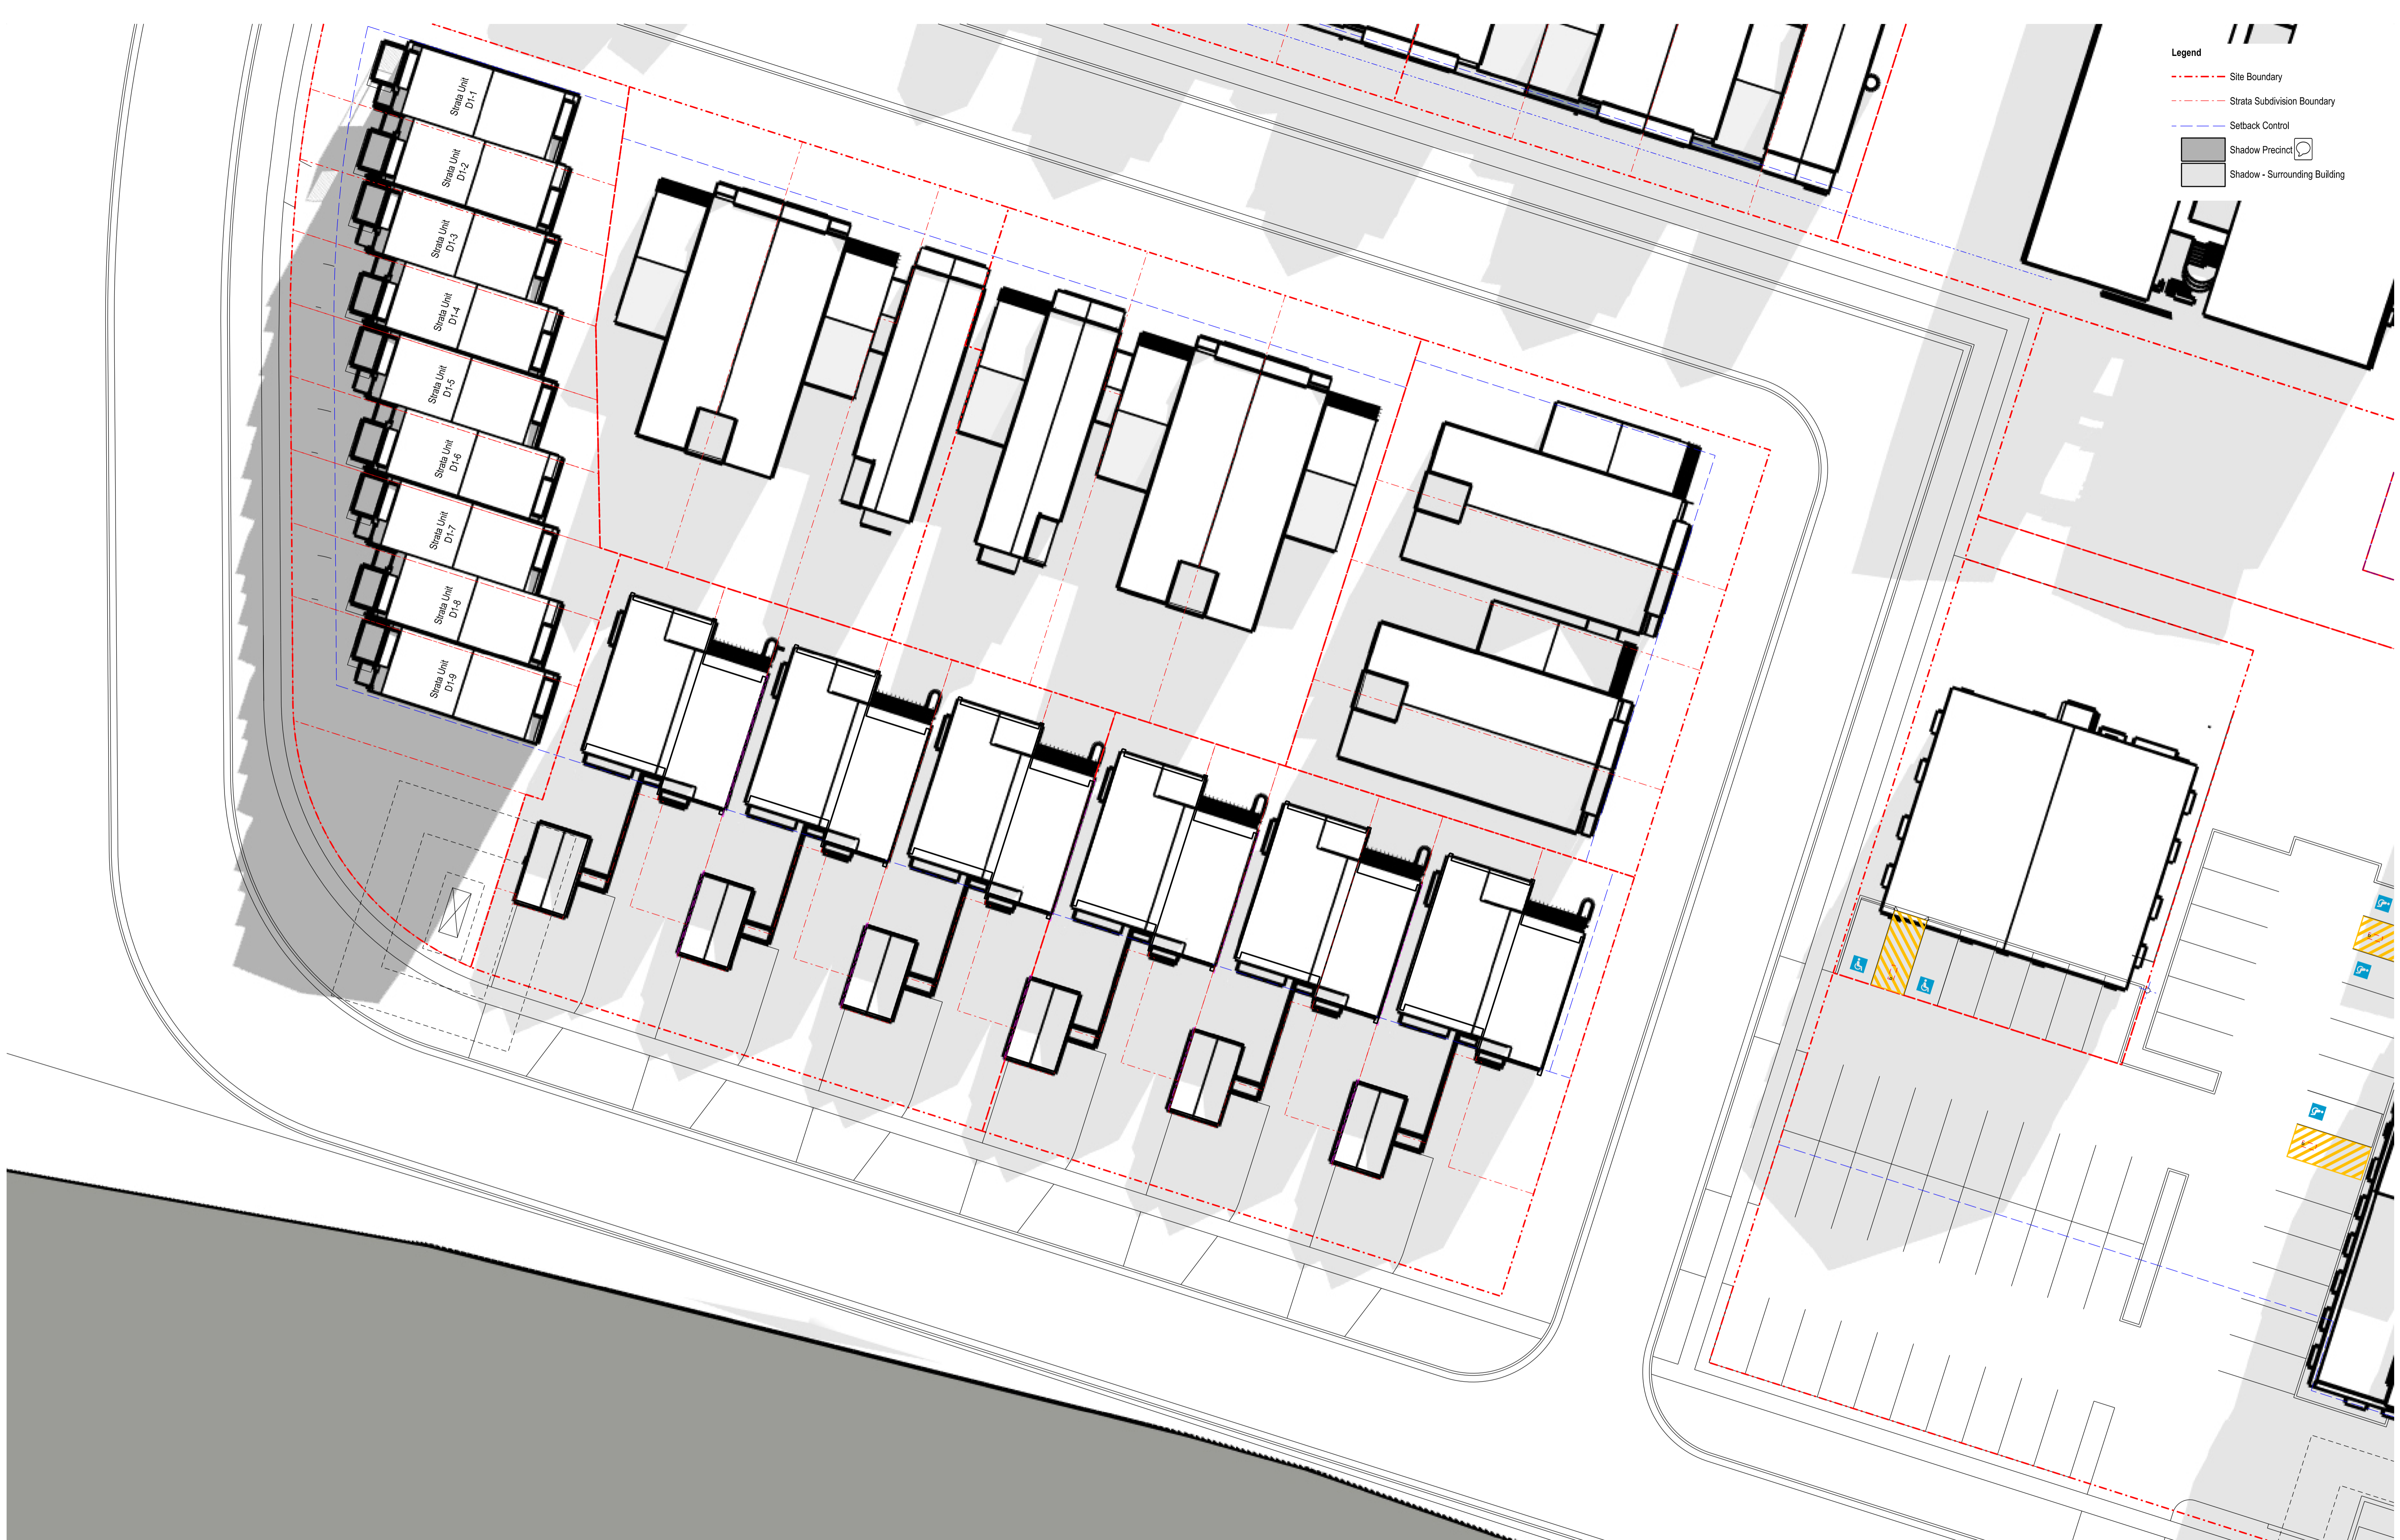

- Legend**
- - - Site Boundary
 - - - Strata Subdivision Boundary
 - - - Setback Control
 - Shadow Precinct
 - Shadow - Surrounding Building

Strata Unit D1-1
 Strata Unit D1-2
 Strata Unit D1-3
 Strata Unit D1-4
 Strata Unit D1-5
 Strata Unit D1-6
 Strata Unit D1-7
 Strata Unit D1-8
 Strata Unit D1-9

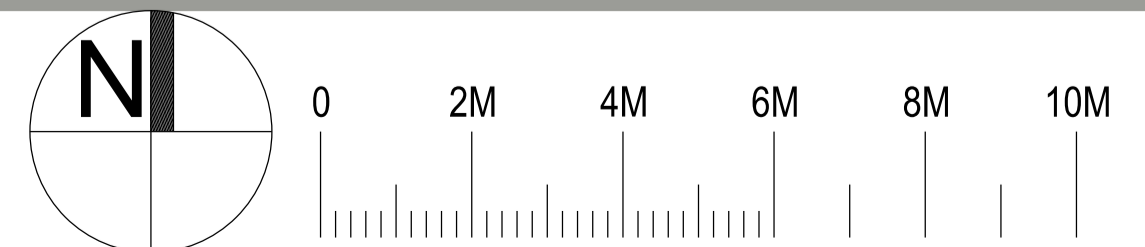

Nominated Architect: David Dove
 BArch (Hons), AssDipAppSci (Arch), Cert IV (Building)
 Registered Architect (NSW) No. 8932
 Registered Architect (Vic) No. 19119
 Licensed Building Contractor (NSW) 253780C
 291/04 Elizabeth Bay Road
 Elizabeth Bay, NSW, 2011
 M. 0410 025 892
 E. david.dove@sparcdevelopment.com



EG Funds Management
 Level 21
 Governor Phillip Tower
 1 Farrer Place
 Sydney, NSW
 2000
 P. (02) 9220 7000
 W. www.eg.com.au





The Yards
 Moss Vale Road, Bomaderry

Drawing Title
 Housing Site D - Proposed SSDA
 Precinct Shadows 10.00 21 June

Drawn	DJD	Date	2 March 2026
Job No.	SYB01	Scale	1:200@A1/1:400@A3
Dwg No.	DA161	Rev.	A

- Legend**
- - - Site Boundary
 - - - Strata Subdivision Boundary
 - - - Setback Control
 - Shadow Precinct
 - Shadow - Surrounding Building

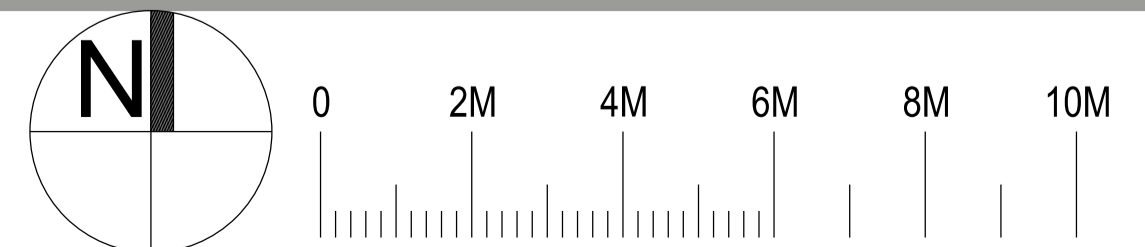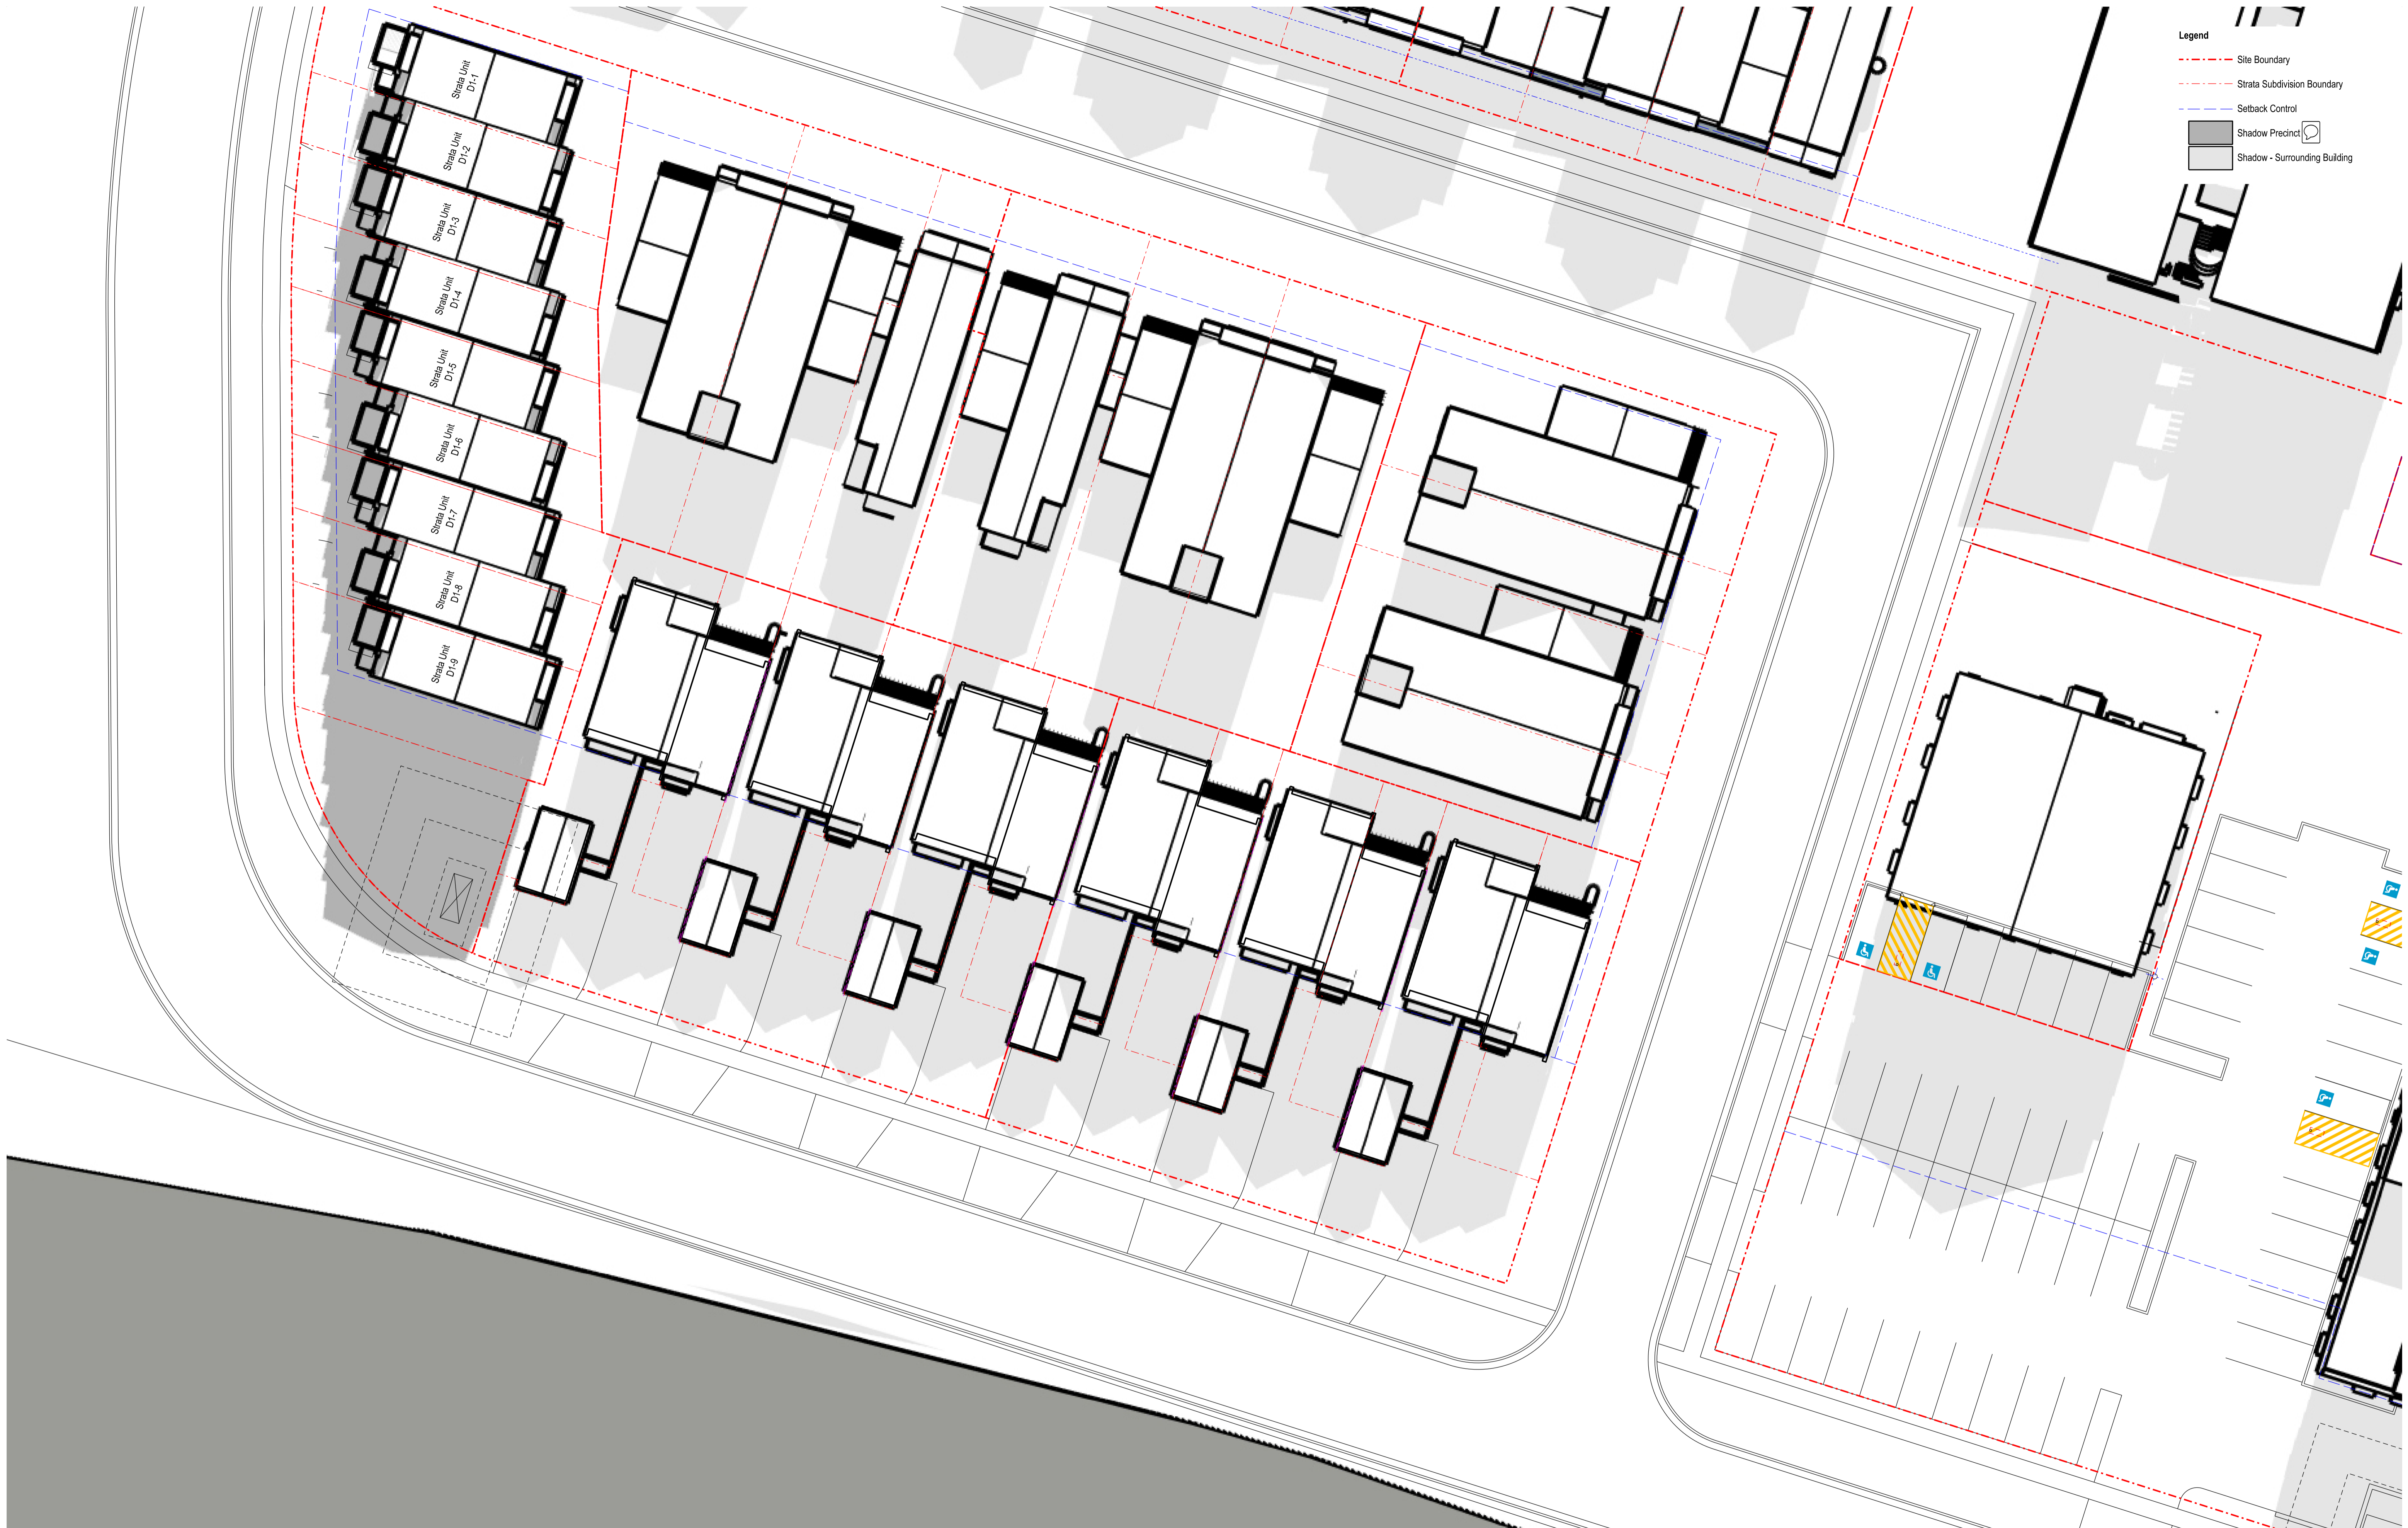

Nominated Architect: David Dove
 BArch (Hons), Asst Dip App Sci (Arch), Cert IV (Building)
 Registered Architect (NSW) No. 8932
 Registered Architect (Vic) No. 19119
 Licensed Building Contractor (NSW) 253780C
 291/04 Elizabeth Bay Road
 Elizabeth Bay, NSW, 2011
 M. 0410 025 892
 E. david.dove@sparcdevelopment.com

SPARC
DEVELOPMENT

EG Funds Management
 Level 21
 Governor Phillip Tower
 1 Farrer Place
 Sydney, NSW
 2000
 P. (02) 9220 7000
 W. www.eg.com.au

EG





The Yards
 Moss Vale Road, Bomaderry

Drawing Title
 Housing Site D - Proposed SSDA
 Precinct Shadows 11.00 21 June

Drawn	DJD	Date	2 March 2026
Job No.	SYB01	Scale	1:200@A1/1:400@A3
Dwg No.	DA162	Rev.	A

- Legend**
- - - Site Boundary
 - - - Strata Subdivision Boundary
 - - - Setback Control
 - Shadow Precinct
 - Shadow - Surrounding Building

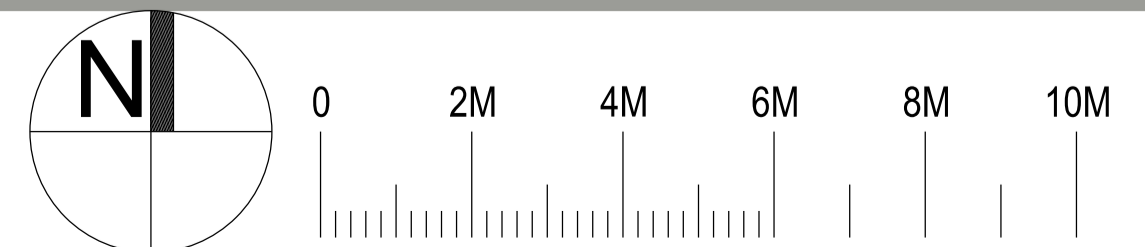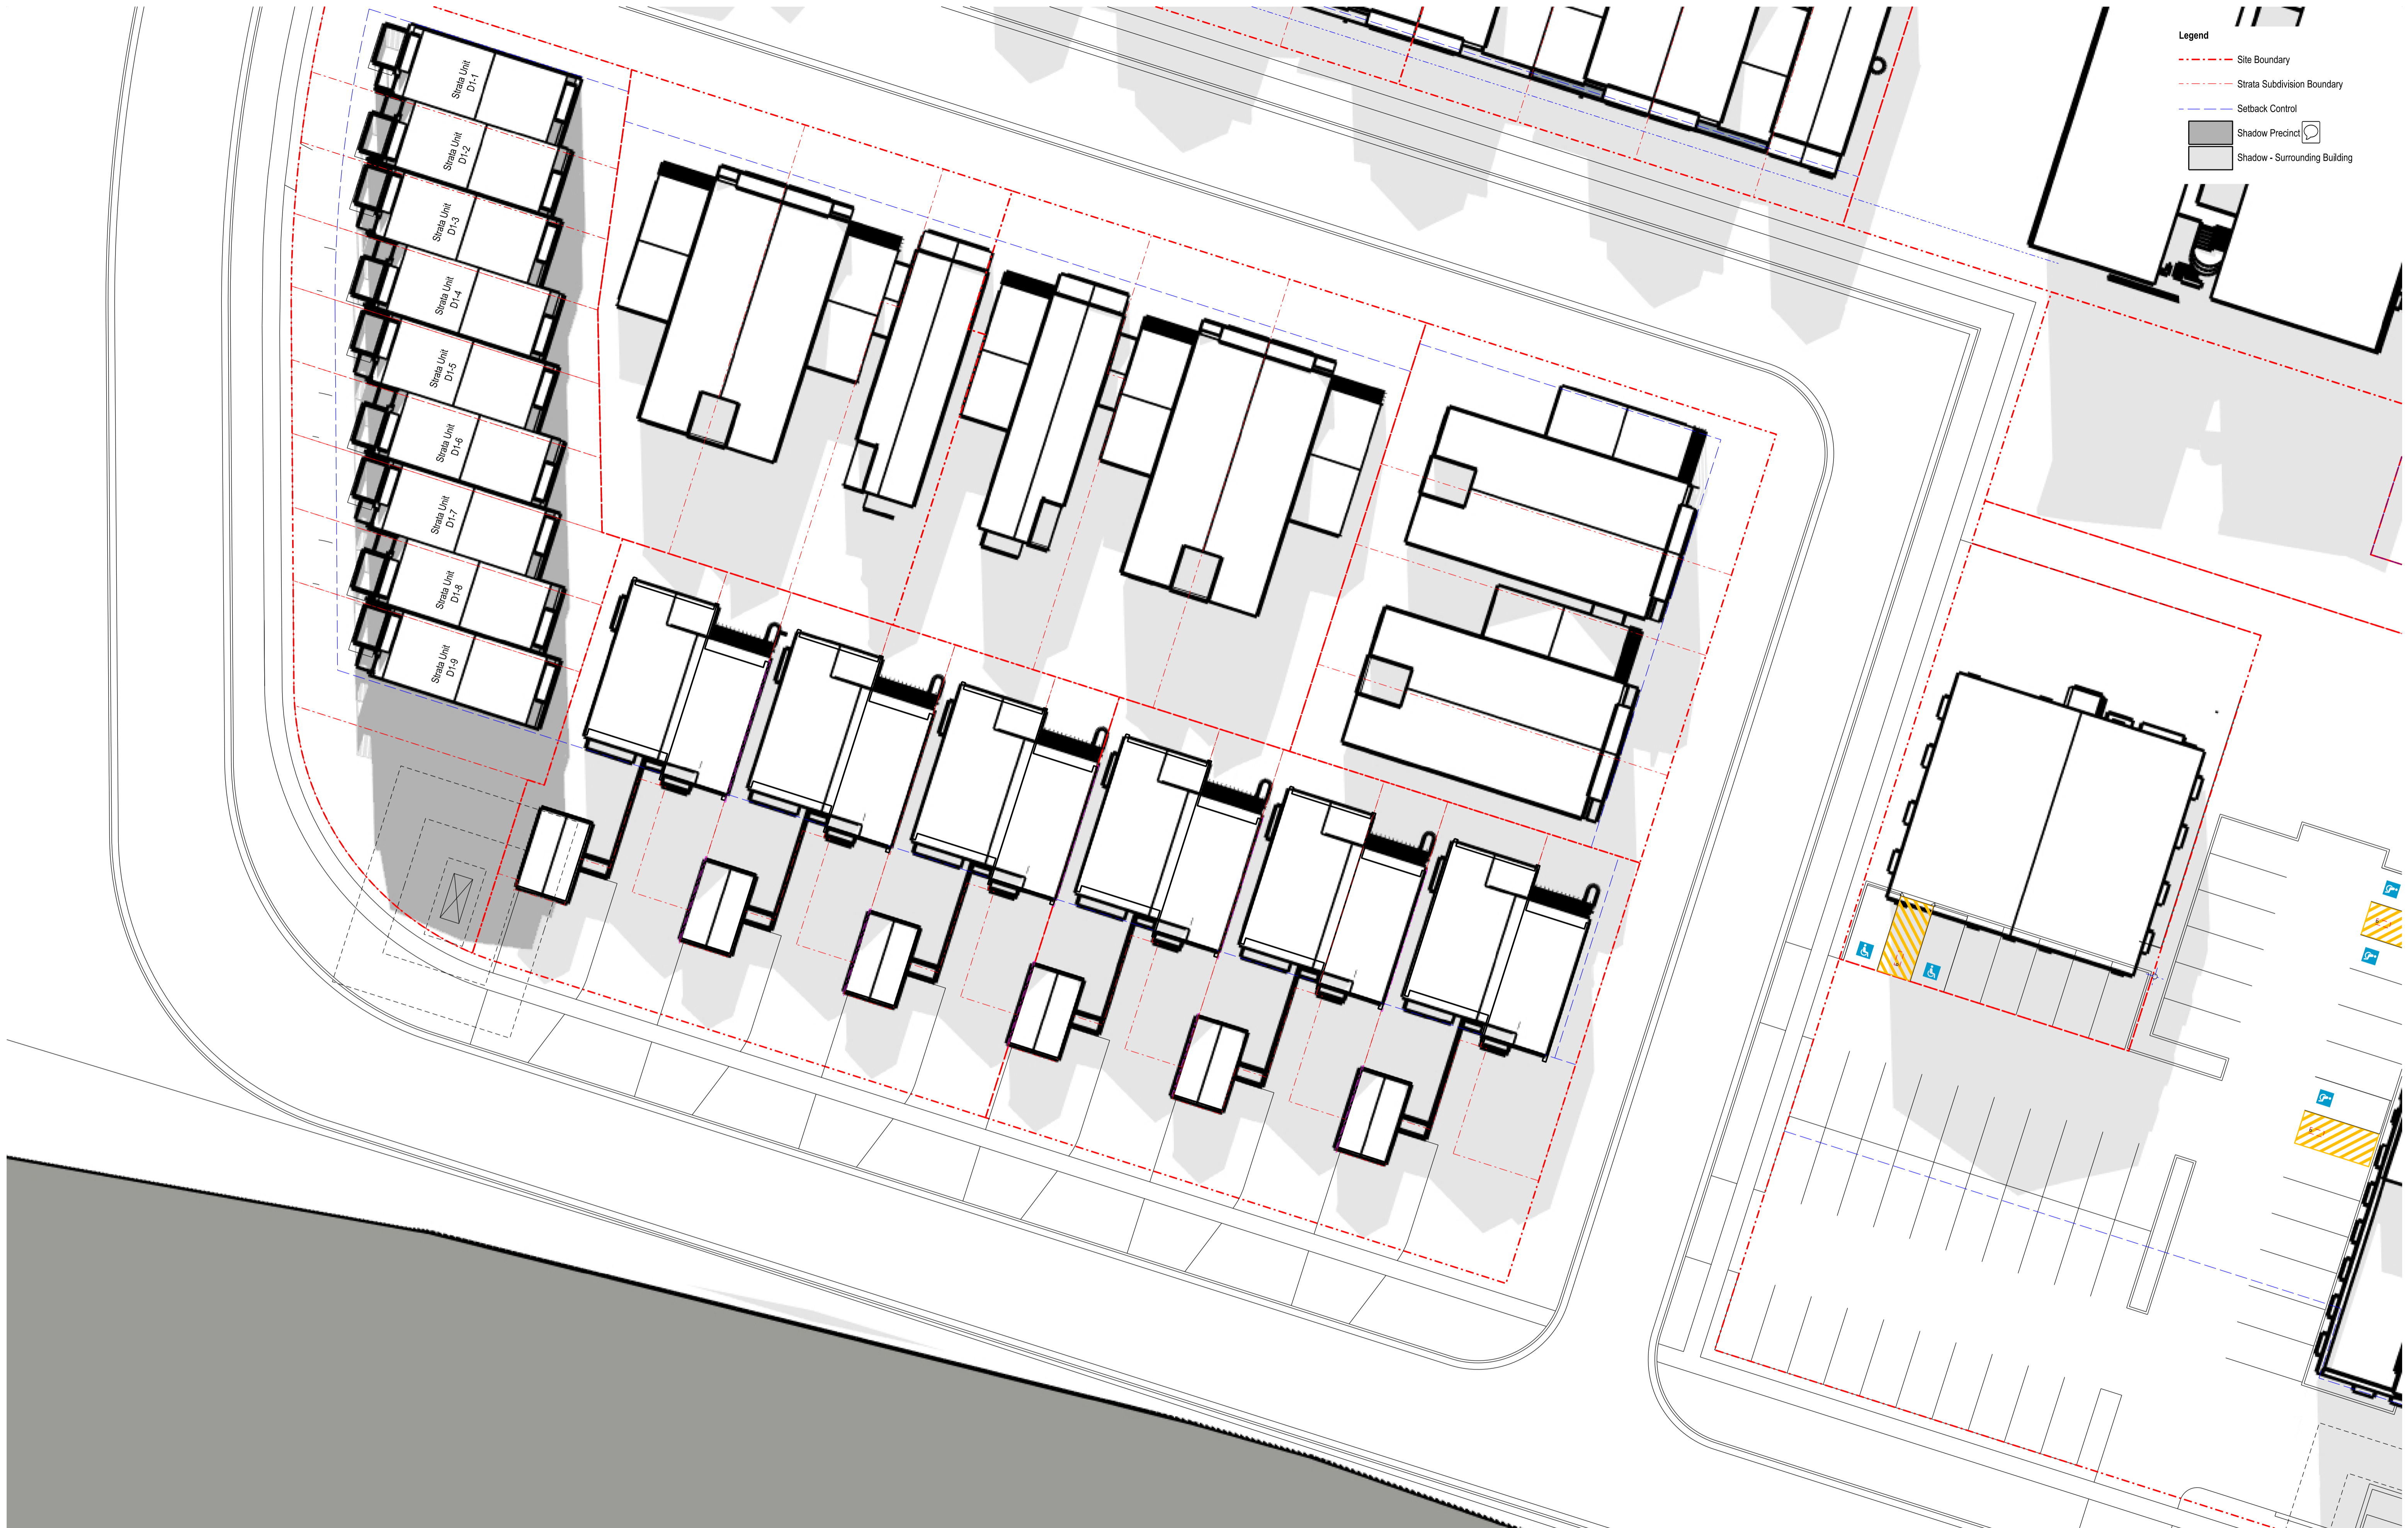

Nominated Architect: David Dove
 BArch (Hons), Asst Dip App Sci (Arch), Cert IV (Building)
 Registered Architect (NSW) No. 8932
 Registered Architect (Vic) No. 19119
 Licensed Building Contractor (NSW) 253780C
 291/04 Elizabeth Bay Road
 Elizabeth Bay, NSW, 2011
 M. 0410 025 892
 E. david.dove@sparcdevelopment.com

SPARC
DEVELOPMENT

EG Funds Management
 Level 21
 Governor Phillip Tower
 1 Farrer Place
 Sydney, NSW
 2000
 P. (02) 9220 7000
 W. www.eg.com.au

EG





The Yards
 Moss Vale Road, Bomaderry

Drawing Title
 Housing Site D - Proposed SSDA
 Precinct Shadows 12.00 21 June

Drawn	DJD	Date	2 March 2026
Job No.	SYB01	Scale	1:200@A1/1:400@A3
Dwg No.	DA163	Rev.	A

- Legend**
- - - Site Boundary
 - - - Strata Subdivision Boundary
 - - - Setback Control
 - Shadow Precinct
 - Shadow - Surrounding Building

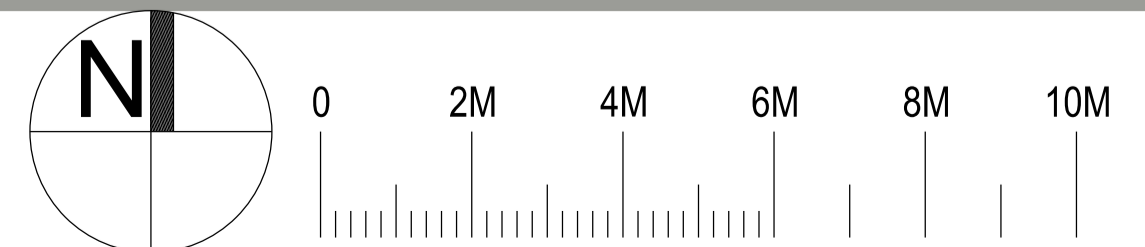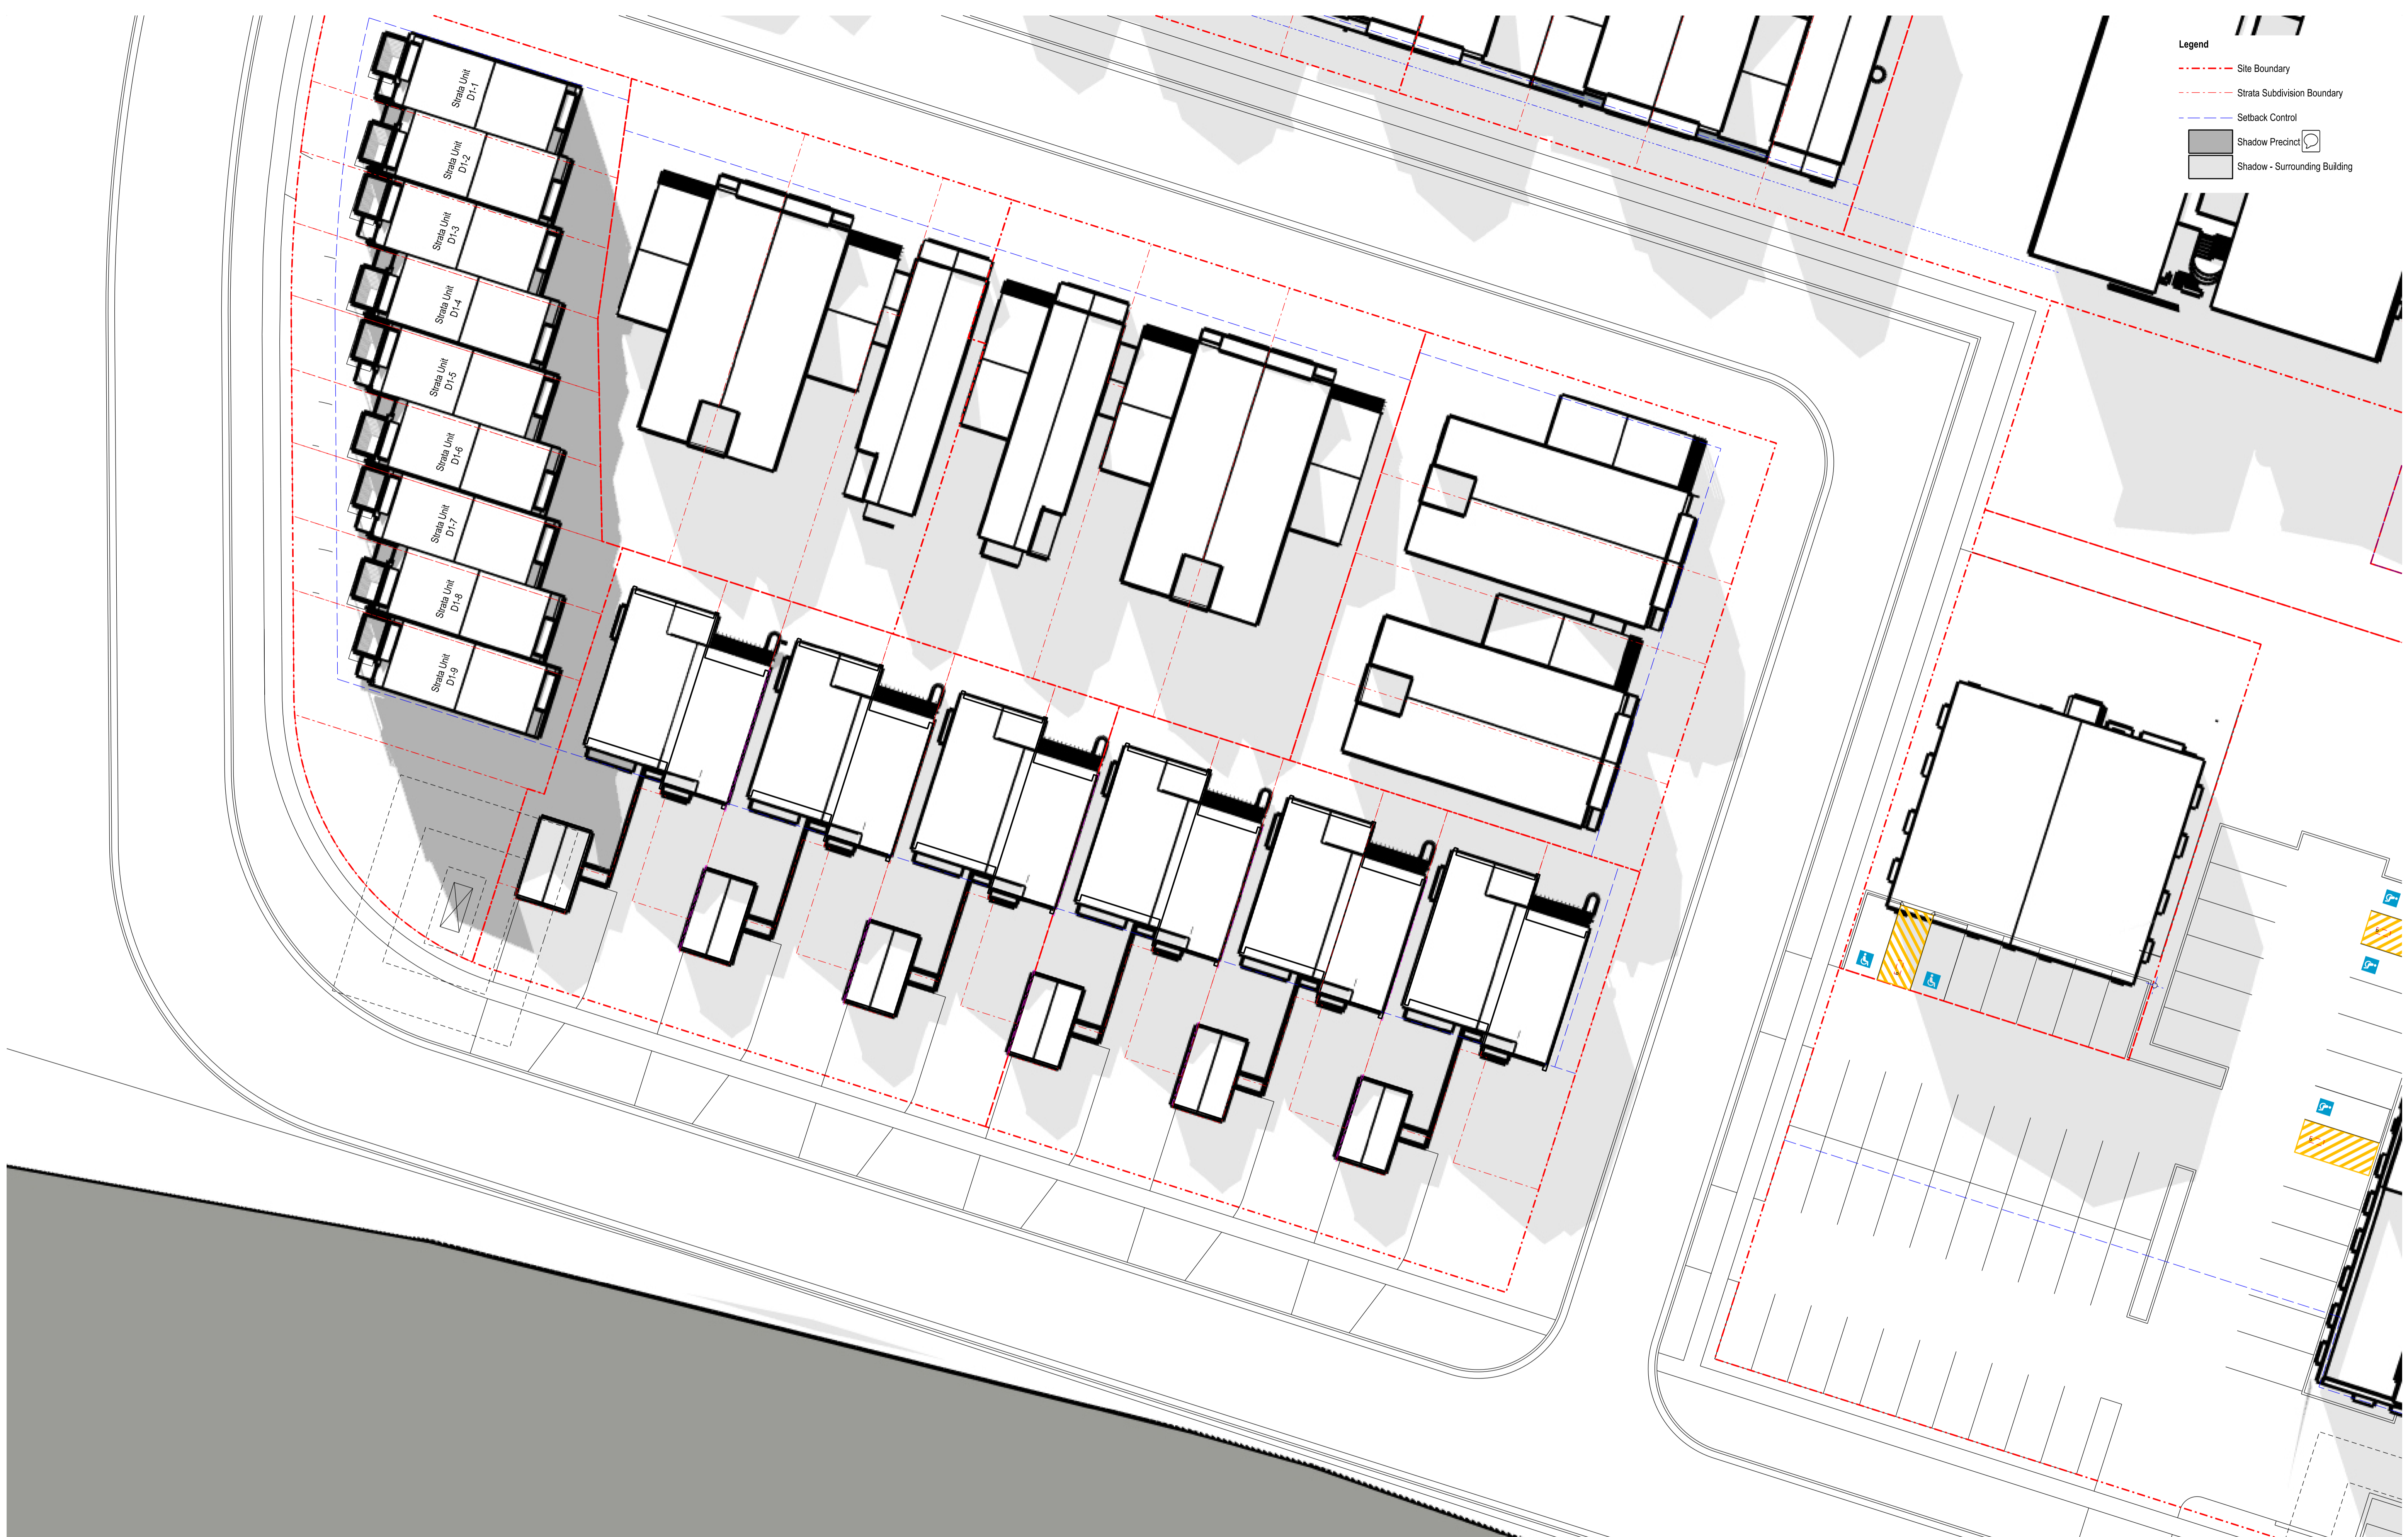

Nominated Architect: David Dove
 BArch (Hons), AssDipAppSci (Arch), Cert IV (Building)
 Registered Architect (NSW) No. 8932
 Registered Architect (Vic) No. 19119
 Licensed Building Contractor (NSW) 253780C
 291/04 Elizabeth Bay Road
 Elizabeth Bay, NSW, 2011
 M. 0410 025 892
 E. david.dove@sparcdevelopment.com

SPARC
DEVELOPMENT

EG Funds Management
 Level 21
 Governor Phillip Tower
 1 Farrer Place
 Sydney, NSW
 2000
 P. (02) 9220 7000
 W. www.eg.com.au

EG





The Yards
 Moss Vale Road, Bomaderry

Drawing Title
 Housing Site D - Proposed SSDA
 Precinct Shadows 13.00 21 June

Drawn	DJD	Date	2 March 2026
Job No.	SYB01	Scale	1:200@A1/1:400@A3
Dwg No.	DA164	Rev.	A

- Legend**
- - - Site Boundary
 - - - Strata Subdivision Boundary
 - - - Setback Control
 - Shadow Precinct
 - Shadow - Surrounding Building

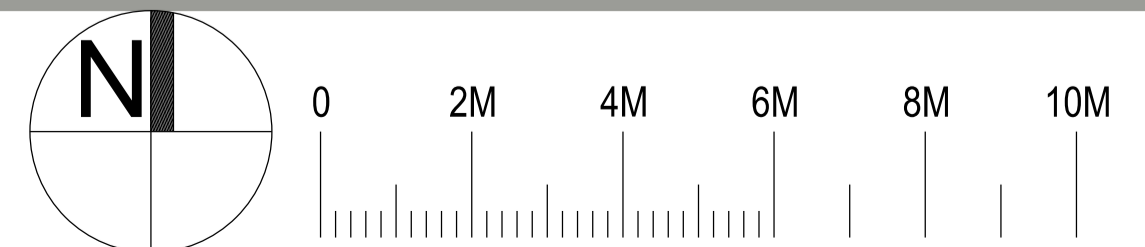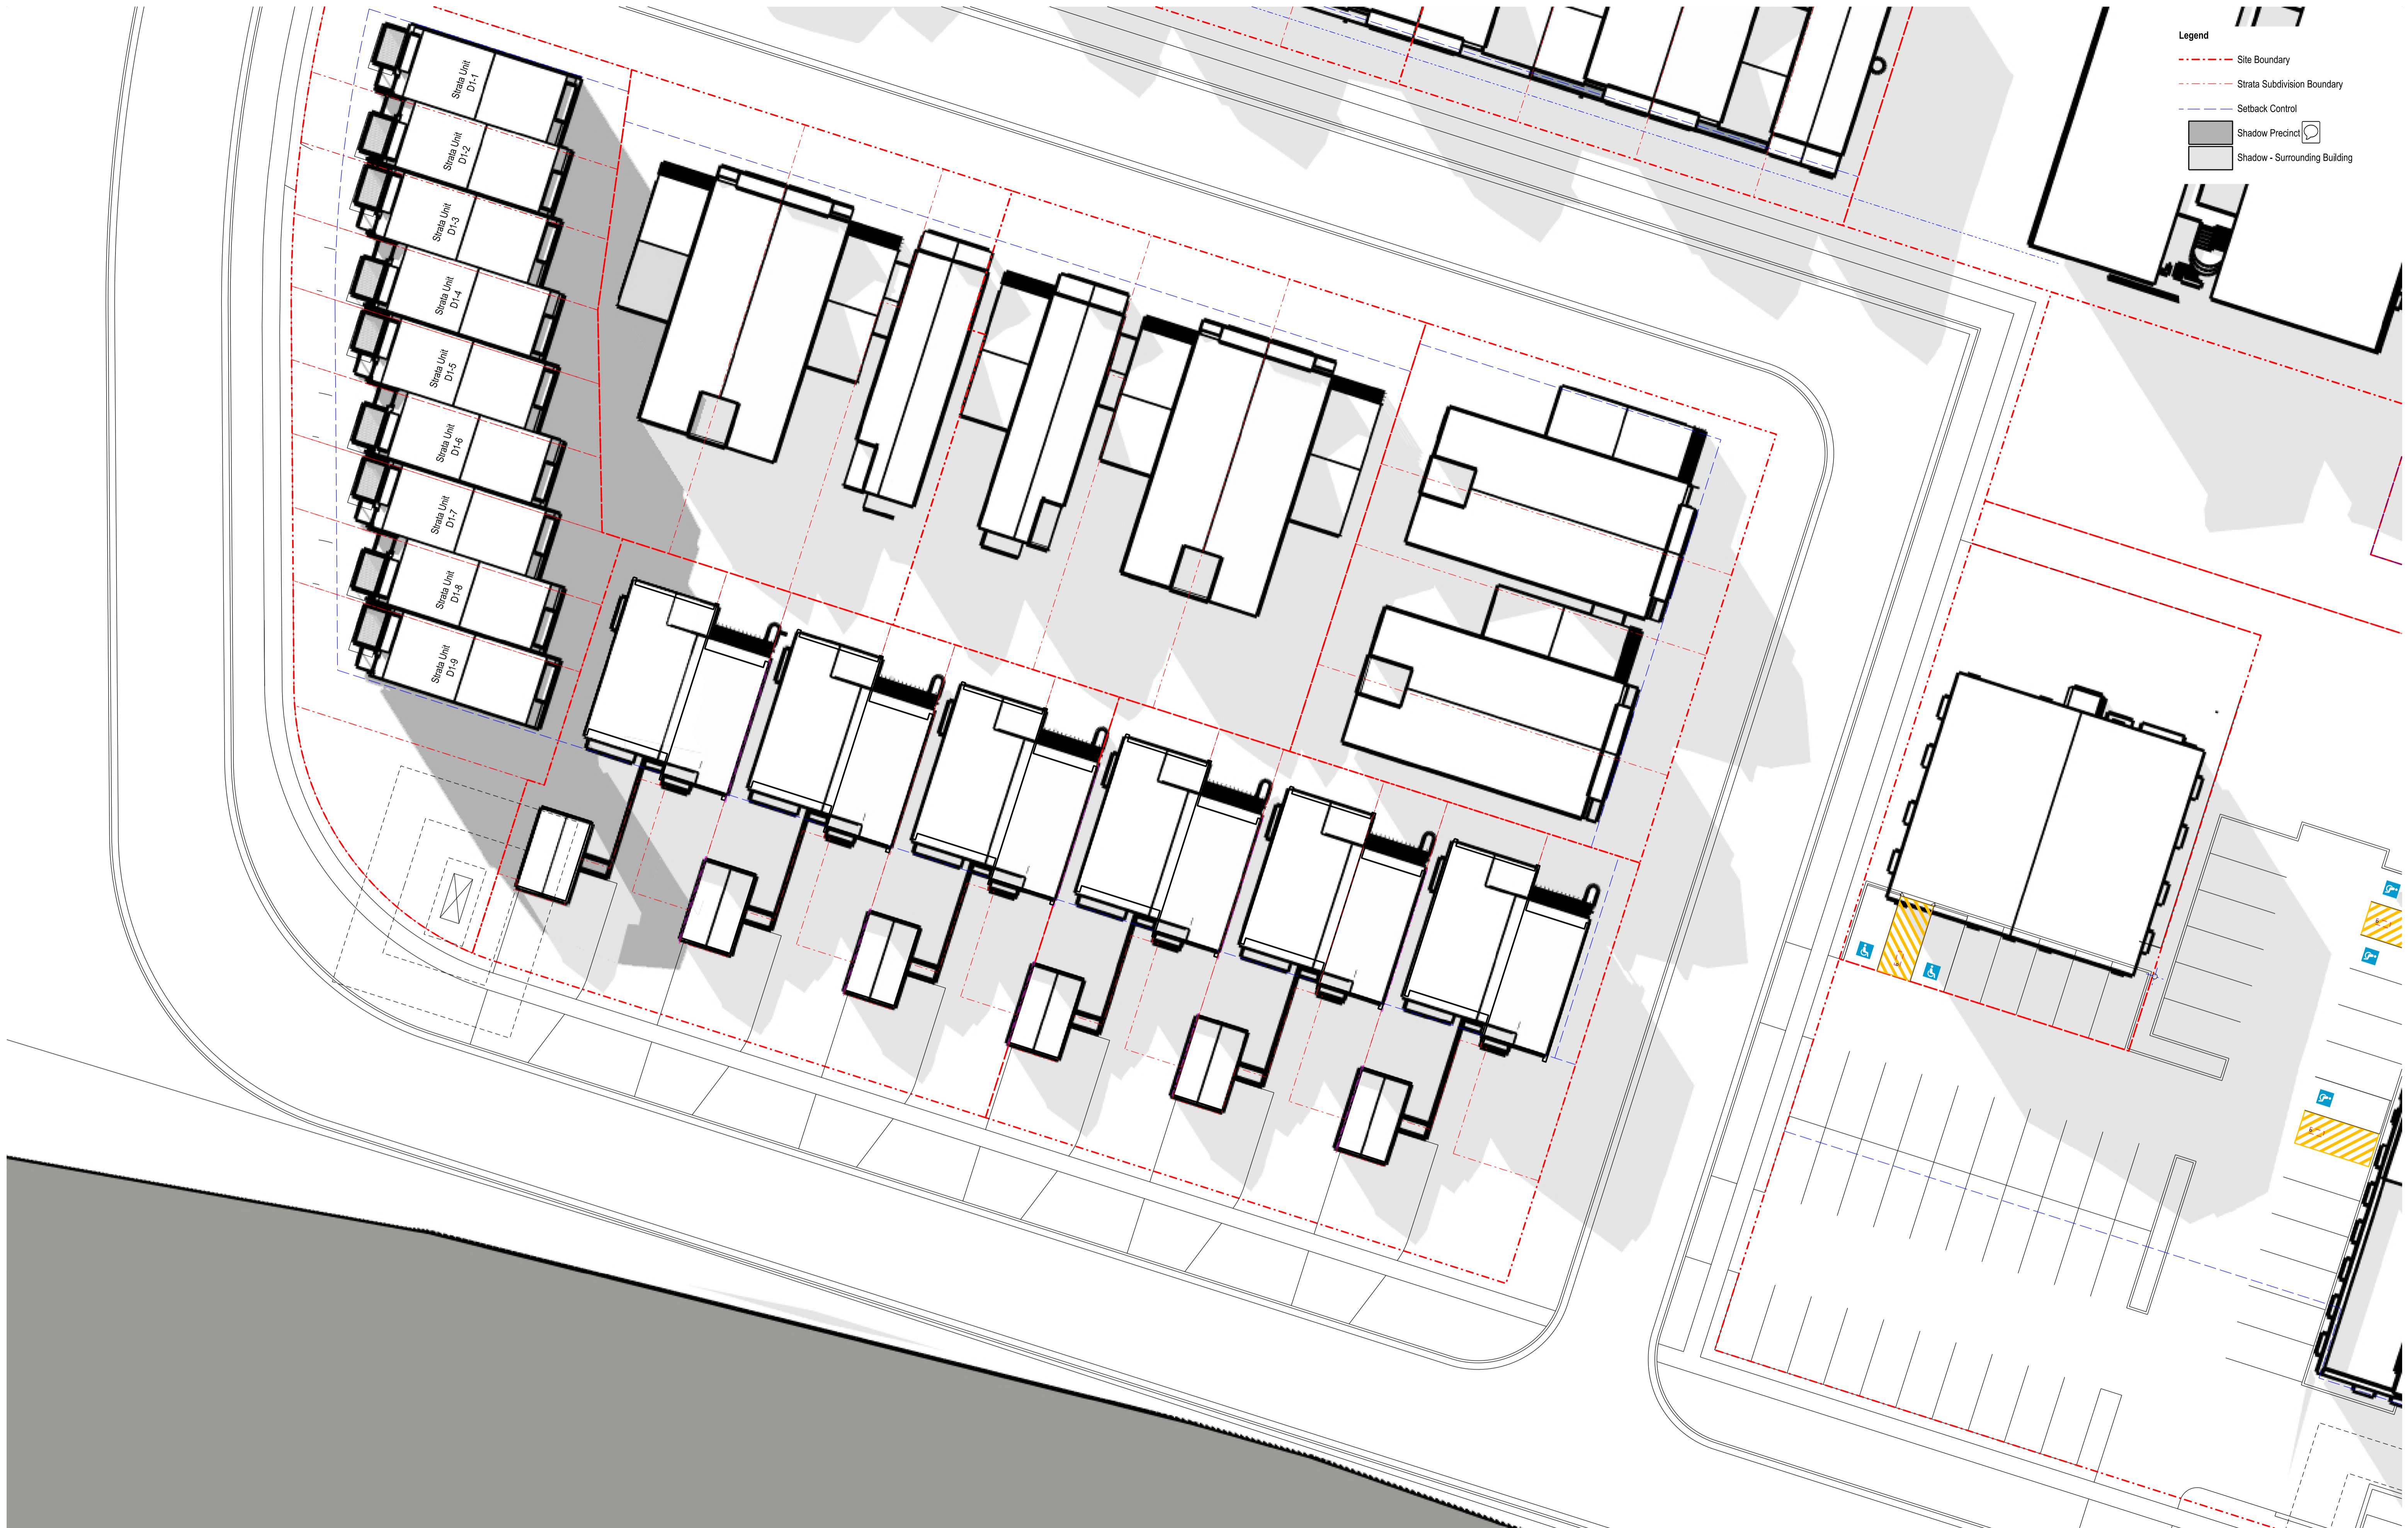

Nominated Architect: David Dove
 BArch (Hons), AssDipAppSci (Arch), Cert IV (Building)
 Registered Architect (NSW) No. 8932
 Registered Architect (Vic) No. 19119
 Licensed Building Contractor (NSW) 253780C
 291/04 Elizabeth Bay Road
 Elizabeth Bay, NSW, 2011
 M. 0410 025 892
 E. david.dove@sparcdevelopment.com

EG Funds Management
 Level 21
 Governor Phillip Tower
 1 Farrer Place
 Sydney, NSW
 2000
 P. (02) 9220 7000
 W. www.eg.com.au



The Yards


Moss Vale Road, Bomaderry

Drawing Title
**Housing Site D - Proposed SSDA
 Precinct Shadows 14.00 21 June**

Date		2 March 2026	
Drawn	DJD	Scale	1:200@A1/1:400@A3
Job No.	SYB01	Dwg No.	DA165 Rev. A



- Legend**
- - - Site Boundary
 - - - Strata Subdivision Boundary
 - - - Setback Control
 - Shadow Precinct
 - Shadow - Surrounding Building

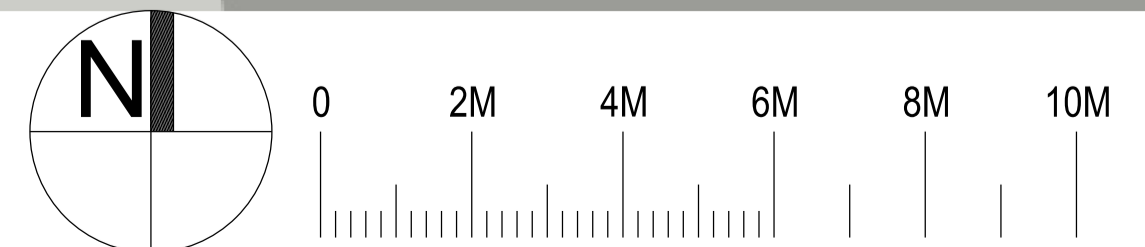

Nominated Architect: David Dove
 BArch (Hons), Asst Dip App Sci (Arch), Cert IV (Building)
 Registered Architect (NSW) No. 8932
 Registered Architect (Vic) No. 19119
 Licensed Building Contractor (NSW) 253780C
 291/04 Elizabeth Bay Road
 Elizabeth Bay, NSW, 2011
 M. 0410 025 892
 E. david.dove@sparcdevelopment.com

EG Funds Management
 Level 21
 Governor Phillip Tower
 1 Farrer Place
 Sydney, NSW
 2000
 P. (02) 9220 7000
 W. www.eg.com.au





The Yards

Moss Vale Road, Bomaderry

Drawing Title
 Housing Site D - Proposed SSDA
 Precinct Shadows 15.00 21 June

Drawn	DJD	Date	2 March 2026
Job No.	SYB01	Scale	1:200@A1/1:400@A3
Dwg No.	DA166	Rev.	A

- Legend**
- - - Site Boundary
 - - - Strata Subdivision Boundary
 - - - Setback Control
 - Shadow Precinct
 - Shadow - Surrounding Building

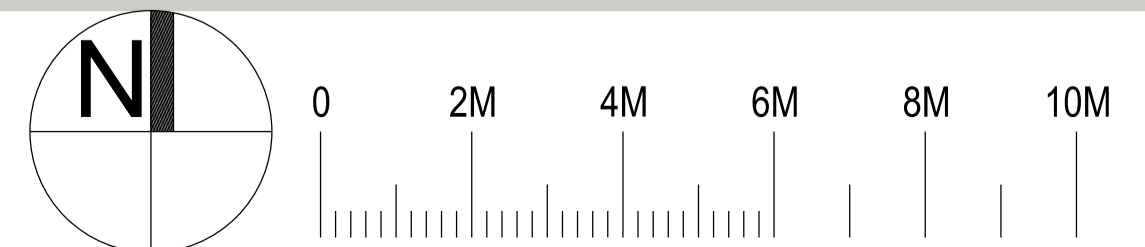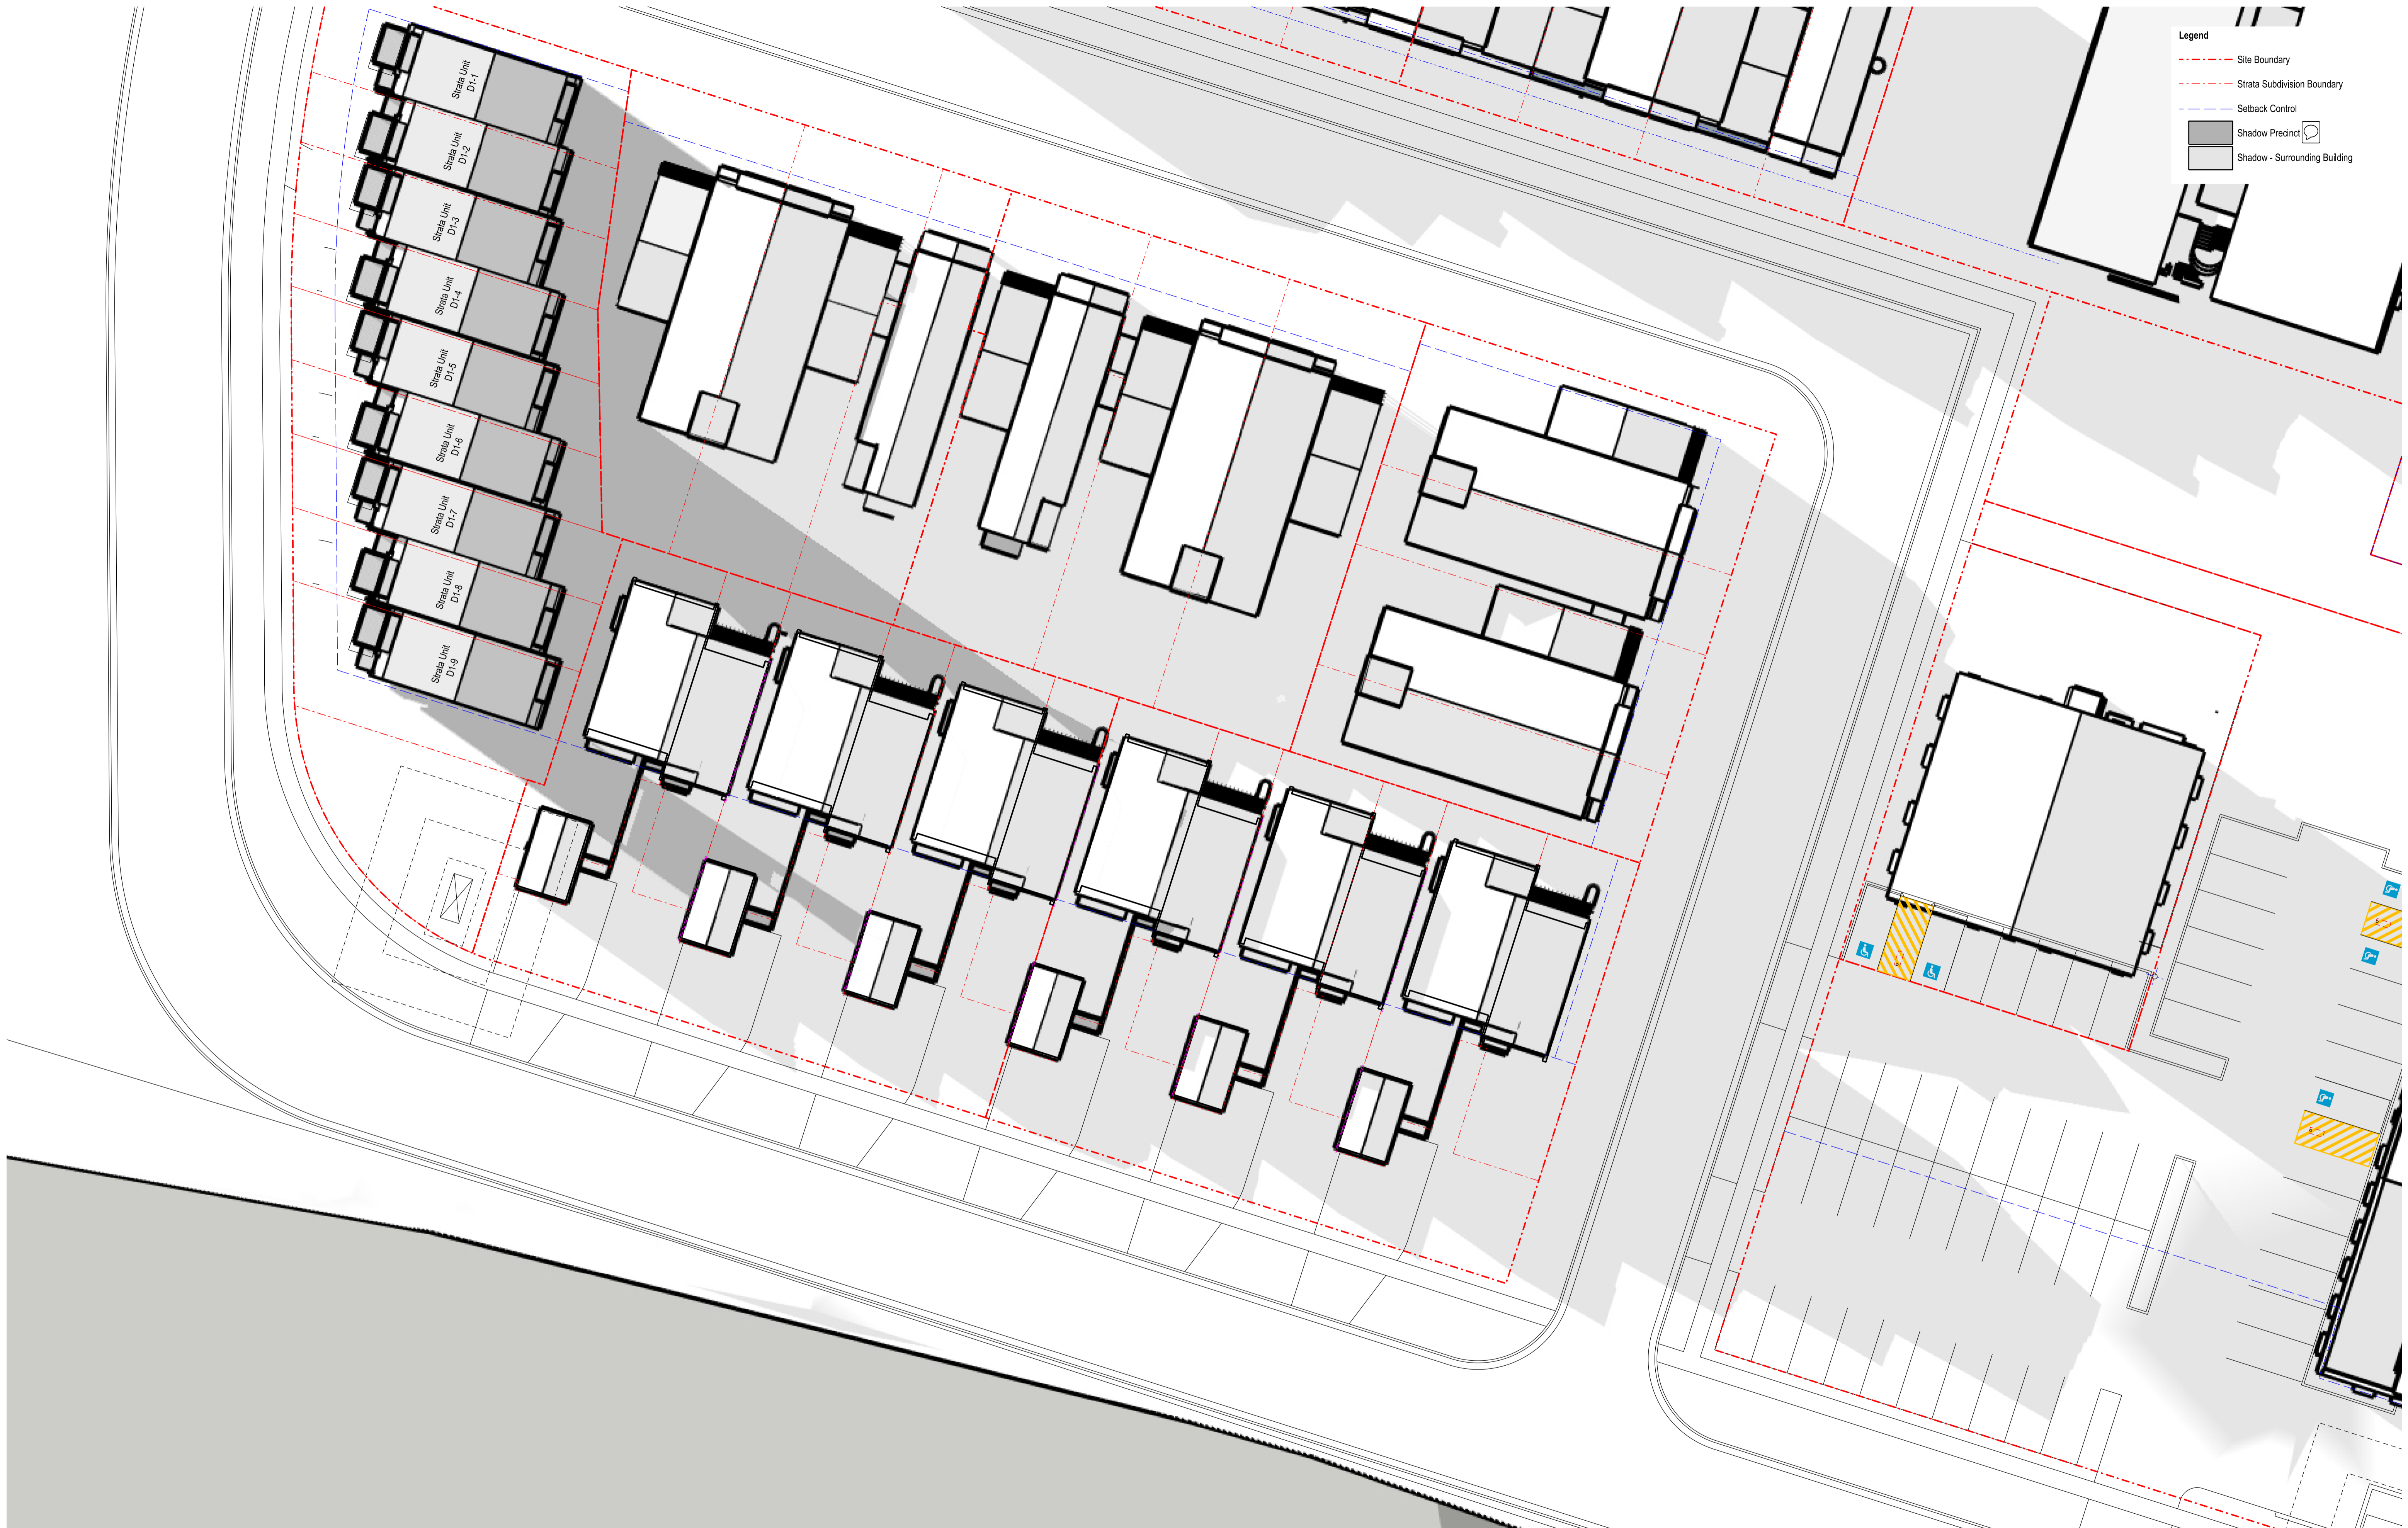

Nominated Architect: David Dove
 BArch (Hons), AssDipAppSci (Arch), Cert IV (Building)
 Registered Architect (NSW) No. 8932
 Registered Architect (Vic) No. 19119
 Licensed Building Contractor (NSW) 253780C
 291/04 Elizabeth Bay Road
 Elizabeth Bay, NSW, 2011
 M. 0410 025 892
 E. david.dove@sparcdevelopment.com



EG Funds Management
 Level 21
 Governor Phillip Tower
 1 Farrer Place
 Sydney, NSW
 2000
 P. (02) 9220 7000
 W. www.eg.com.au




The Yards

Moss Vale Road, Bomaderry

Drawing Title
 Housing Site D - Proposed SSDA
 Precinct Shadows 16.00 21 June

Drawn	DJD	Date	2 March 2026
Job No.	SYB01	Scale	1:200@A1/1:400@A3
Dwg No.	DA167	Rev.	A