



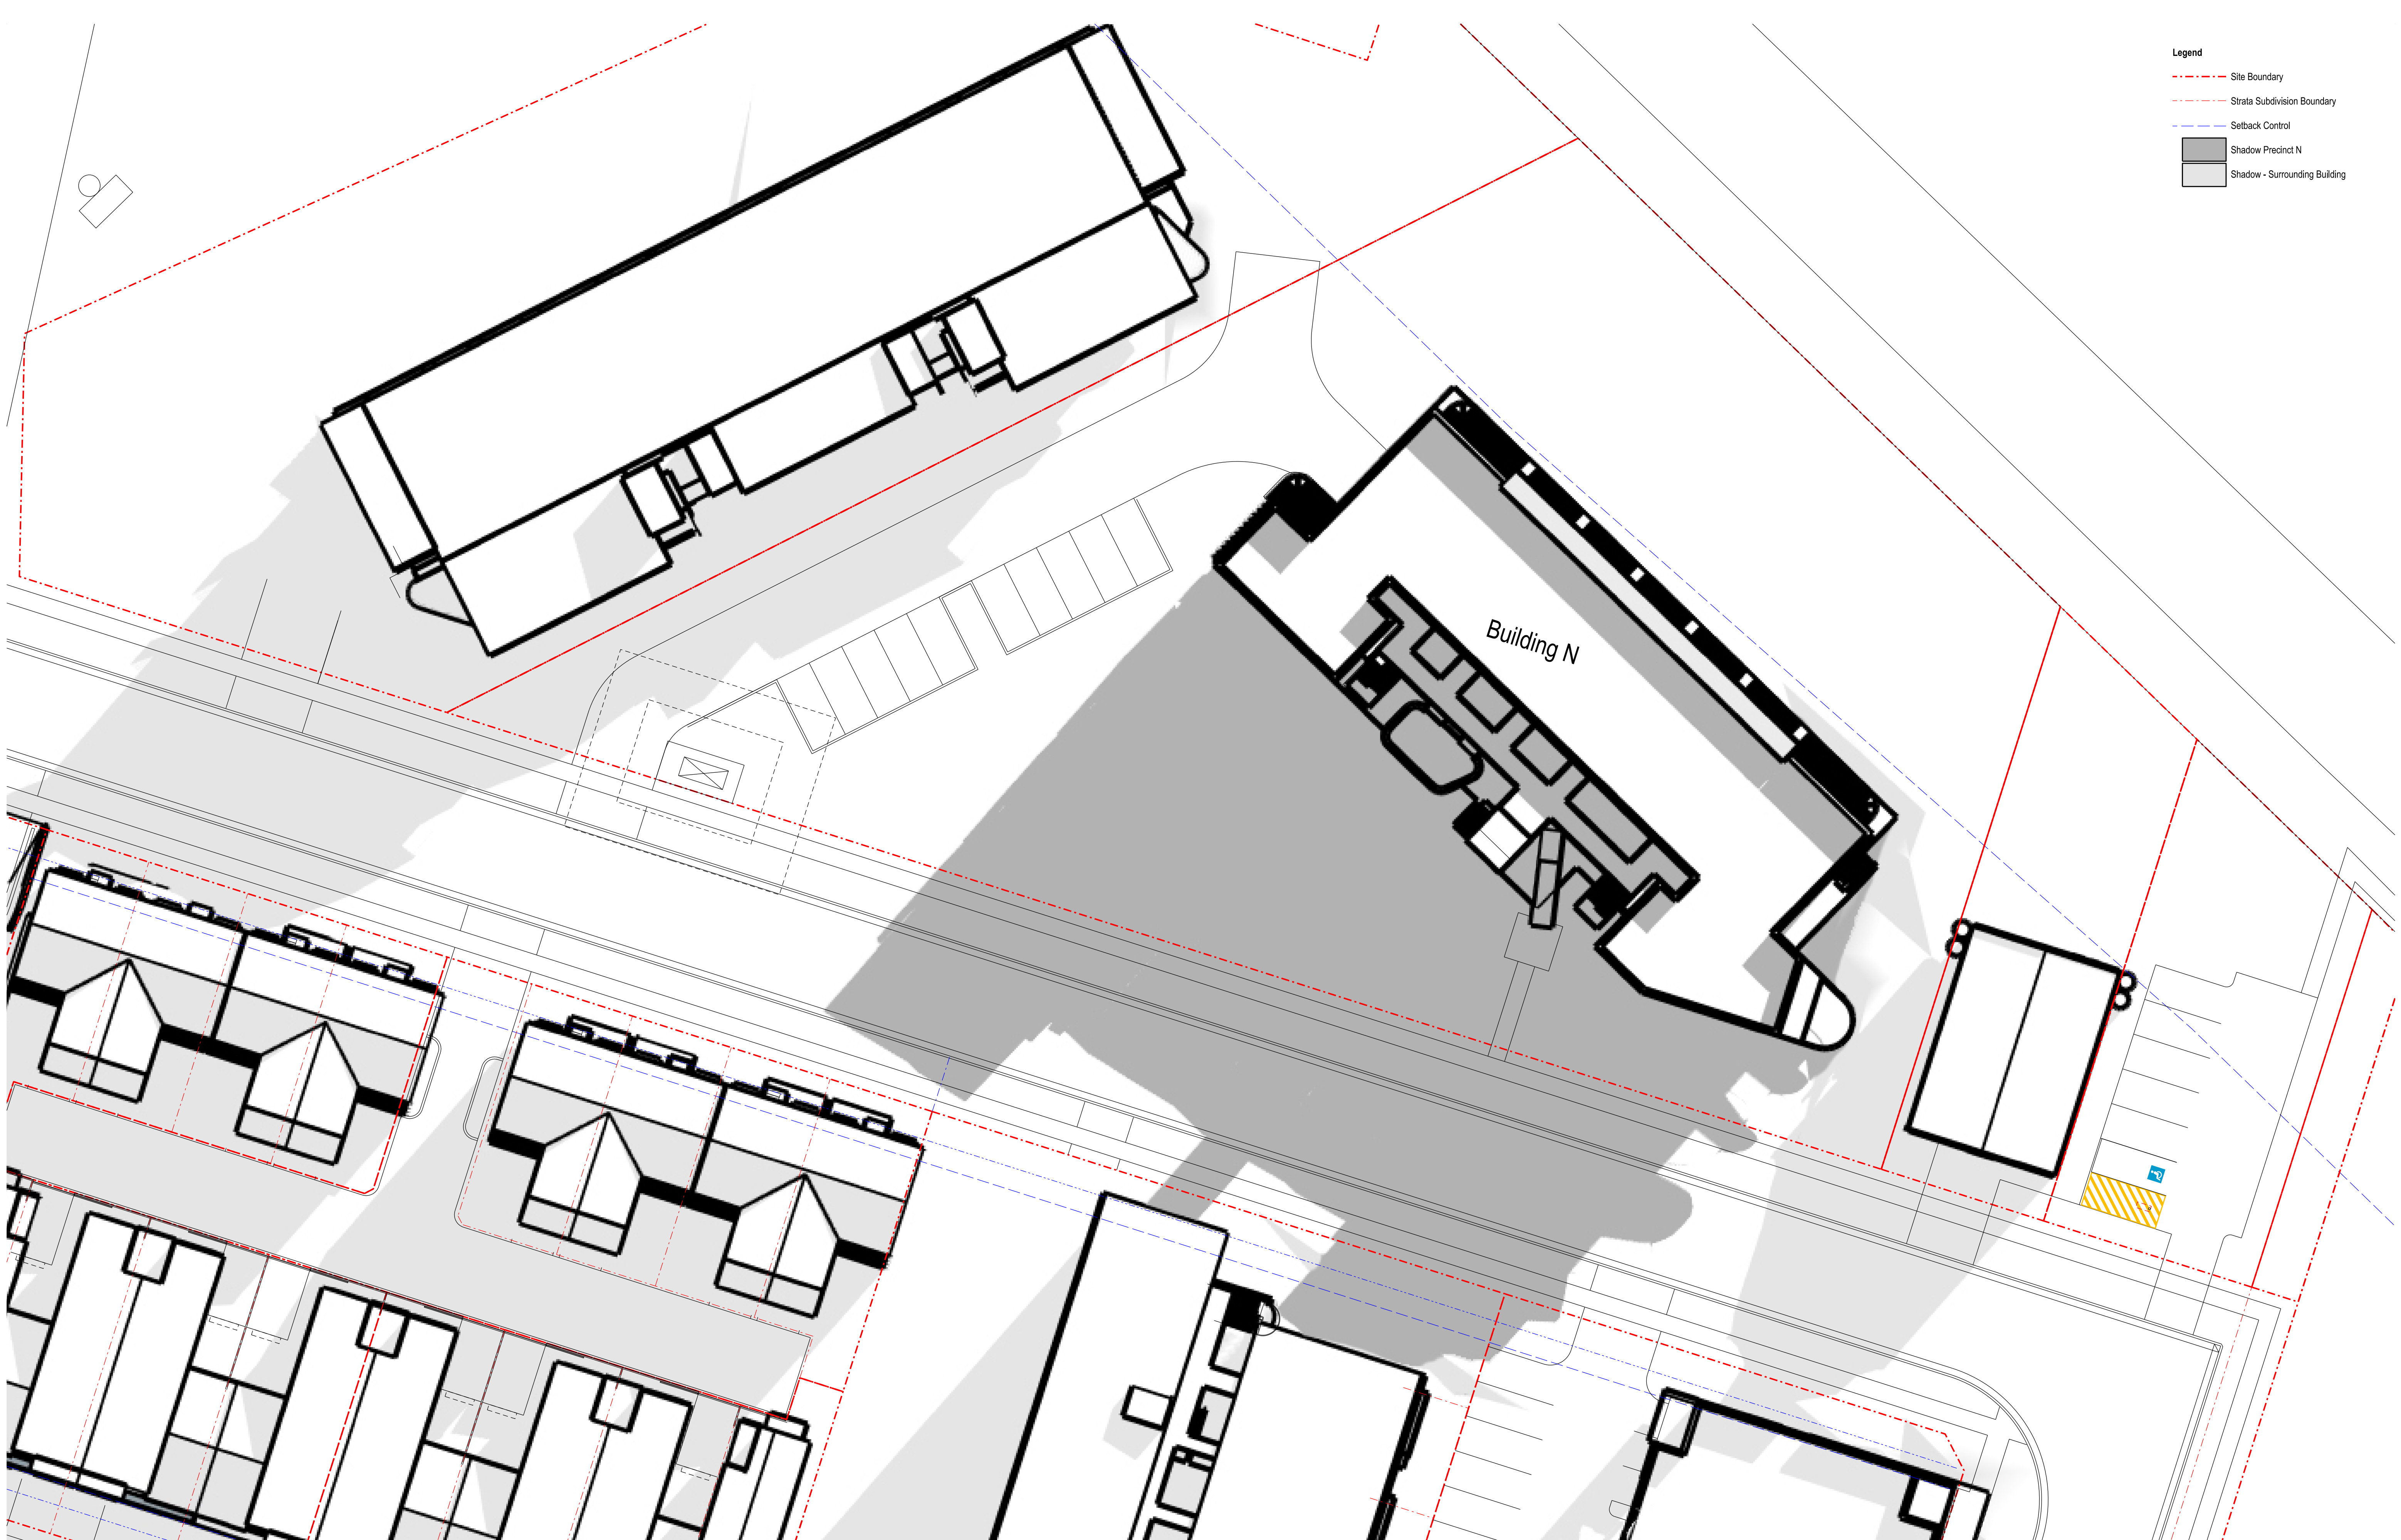

- Legend
- Site Boundary
 - Strata Subdivision Boundary
 - Setback Control
 - Shadow Precinct N
 - Shadow - Surrounding Building

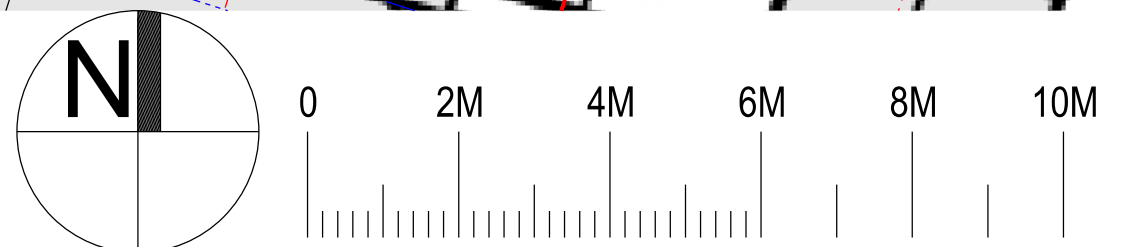

Nominated Architect: David Dove
Branch (Hons), AssocAppSci (Arch), Cert IV (Building)
Registered Architect (NSW) No. 8932
Registered Architect (Vic) 19119
Licensed Building Contractor (NSW) 253780C
281/104 Elizabeth Bay Road
Elizabeth Bay NSW 2011
M. 0410 025 852
E. david.dove@sparcdevelopment.com

SPARC
DEVELOPMENT

EG Funds Management
Level 21
Governor Philip Tower
1 Farrer Place
Sydney NSW
2000
P. (02) 9220 7000
W. www.eg.com.au

EG




The Yards


Moss Vale Road, Bomaderry

Drawing Title
Housing Site N - Proposed SSDA
Precinct Shadows 09.00 21 June

Date		2 March 2026	
Drawn	DJD	Scale	1:200@A1/1:400@A3
Job No.	SYB01	Dwg No.	NA190
		Rev.	A

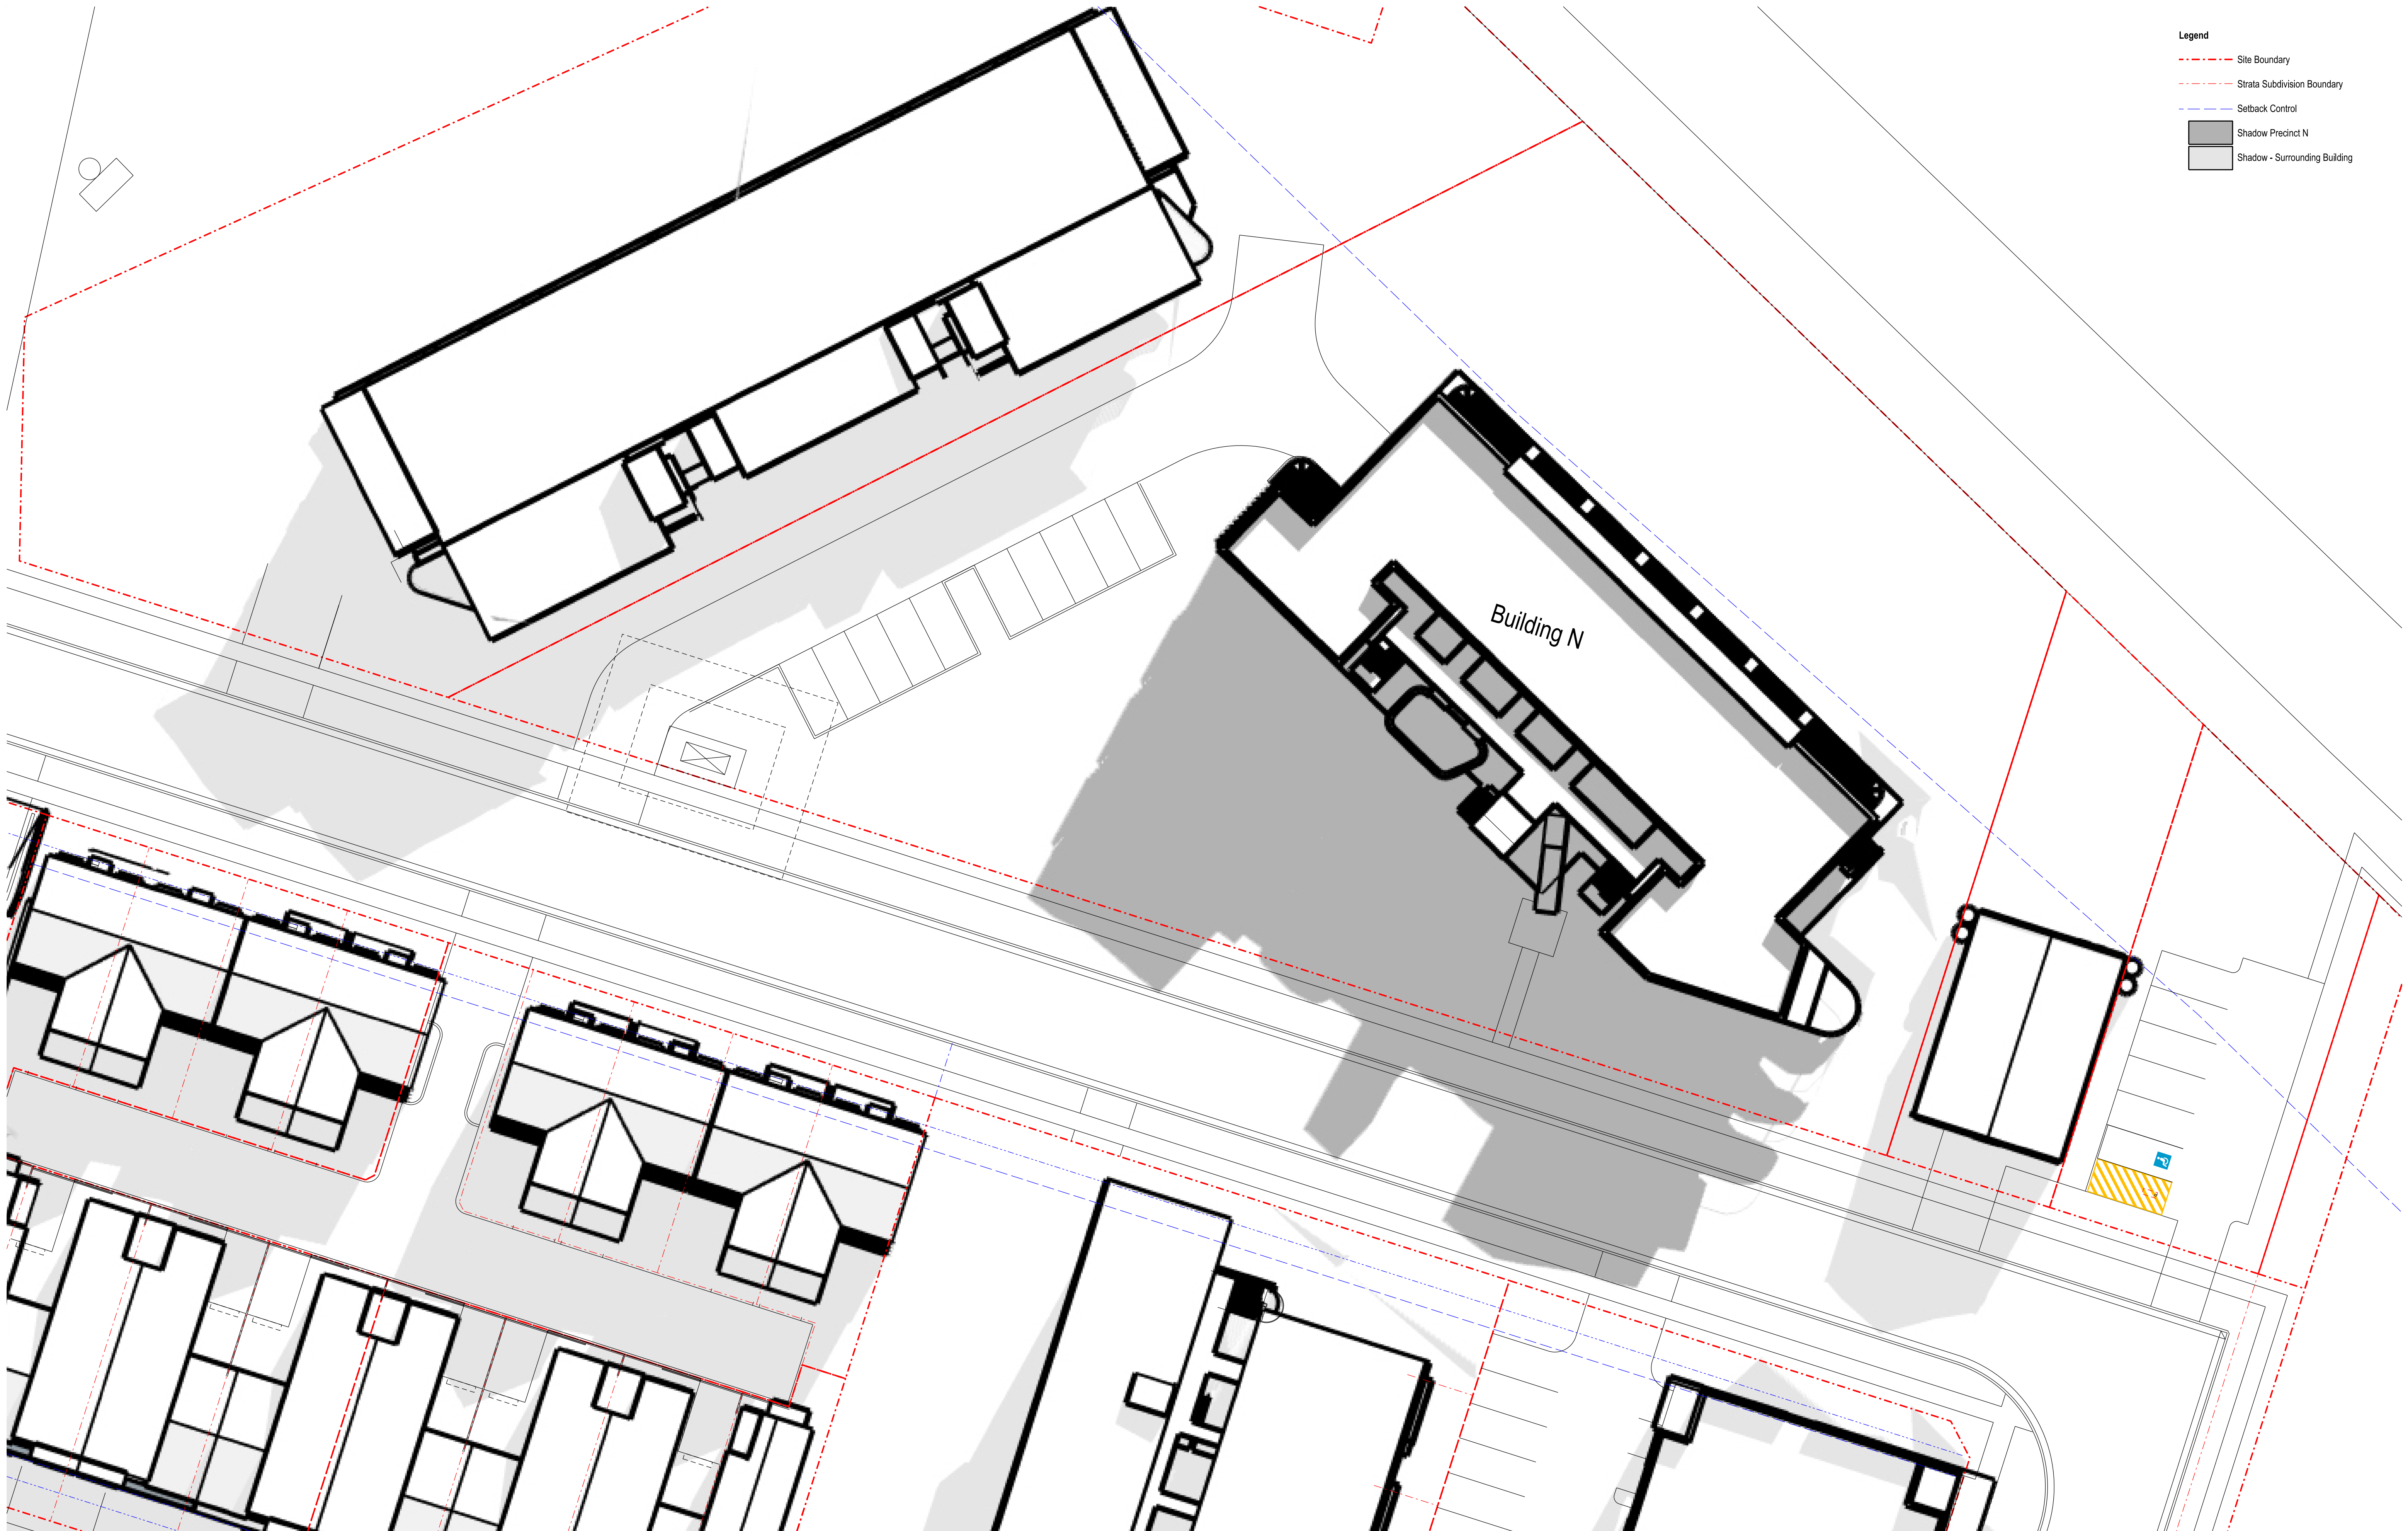

- Legend
- Site Boundary
 - Strata Subdivision Boundary
 - Setback Control
 - Shadow Precinct N
 - Shadow - Surrounding Building

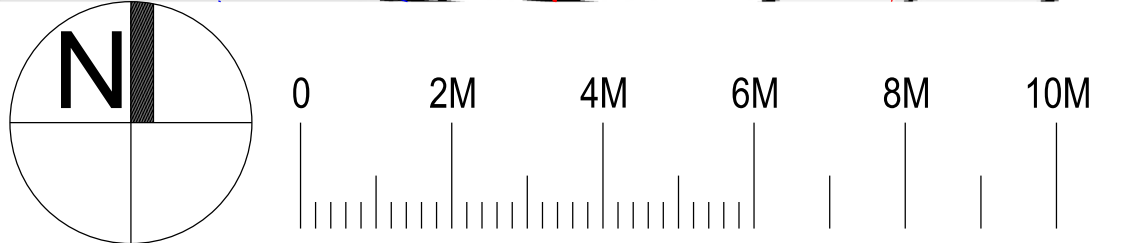

Nominated Architect: David Dove
BArch (Hons), AssocAppSoc (Arch), Cert IV (Building)
Registered Architect (NSW) No. 8832
Registered Architect (Vic) No. 18118
Licenced Building Contractor (NSW) 253780C
281/104 Elizabeth Bay Road
Elizabeth Bay NSW, 2011
M. 0410 025 852
E. david.dove@sparcdevelopment.com



EG Funds Management
Level 21
Governor Philip Tower
1 Farmer Place
Sydney NSW
2000
P. (02) 9220 7000
W. www.eg.com.au


EG




The Yards
Moss Vale Road, Bomaderry

Drawing Title
Housing Site N - Proposed SSDA
Precinct Shadows 10.00 21 June

Date		2 March 2026	
Drawn	DJD	Scale	1:200@A1/1:400@A3
Job No.	SYB01	Dwg No.	NA191
		Rev.	A

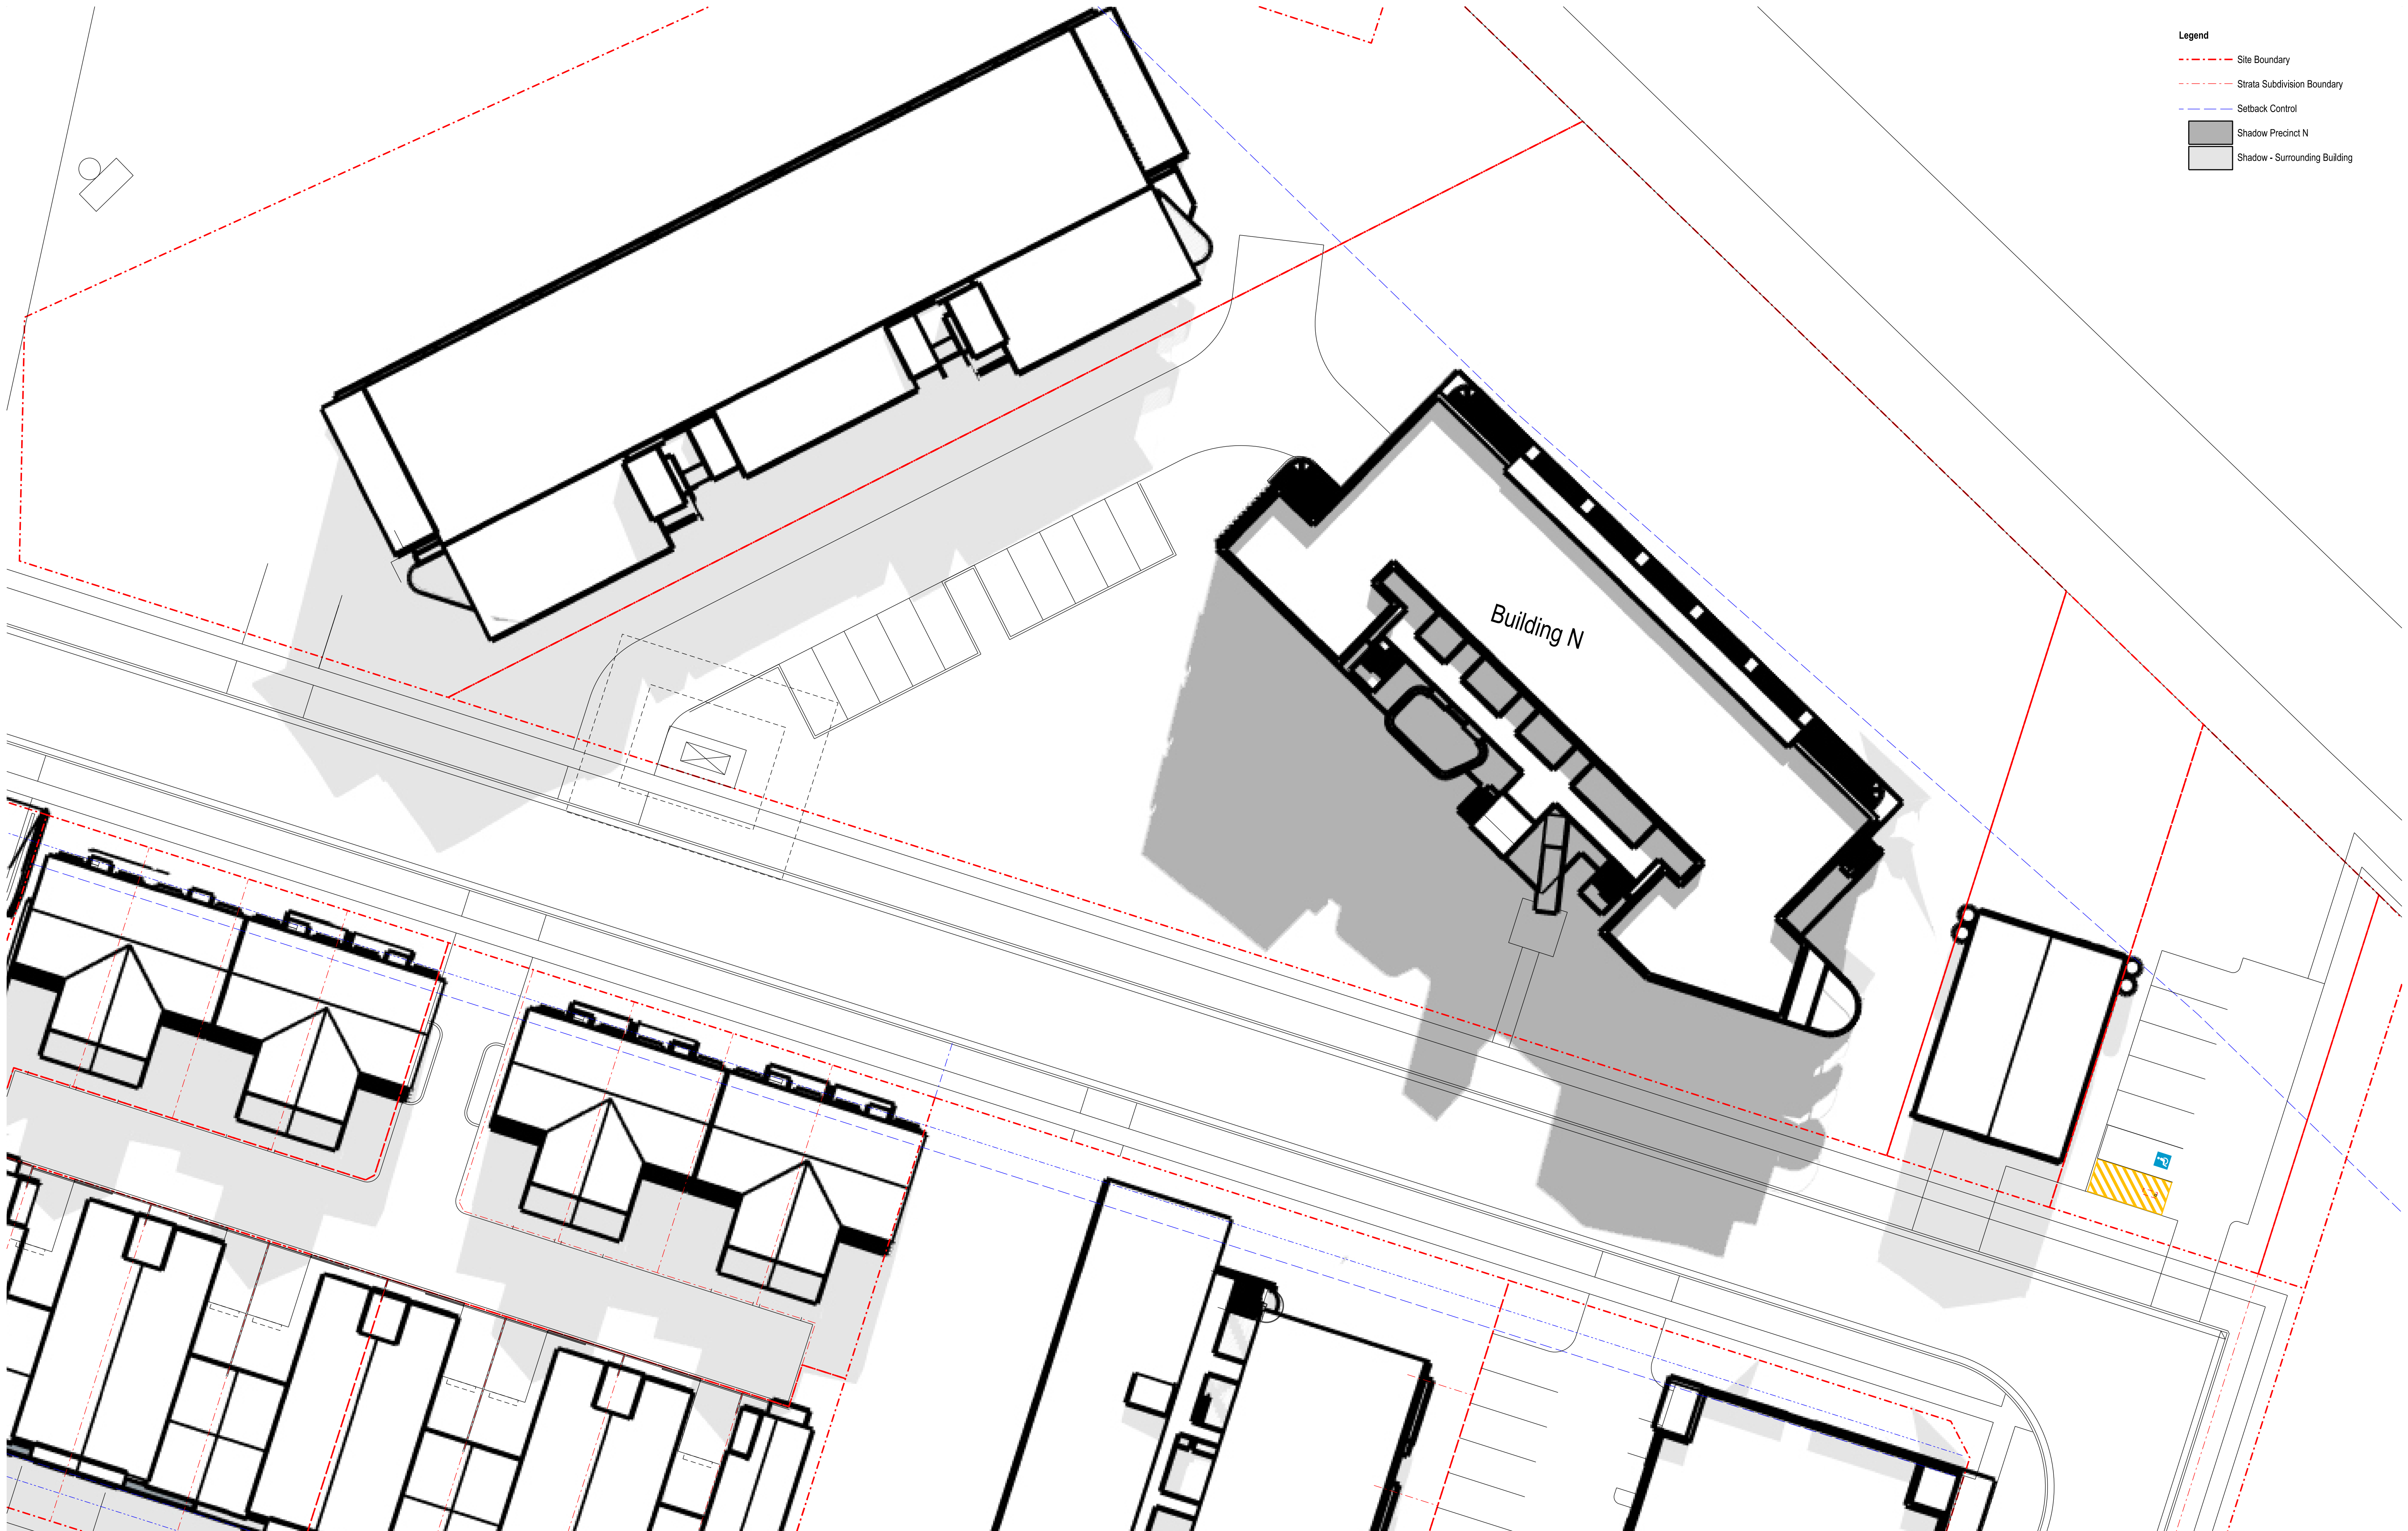

- Legend
- Site Boundary
 - Strata Subdivision Boundary
 - Setback Control
 - Shadow Precinct N
 - Shadow - Surrounding Building

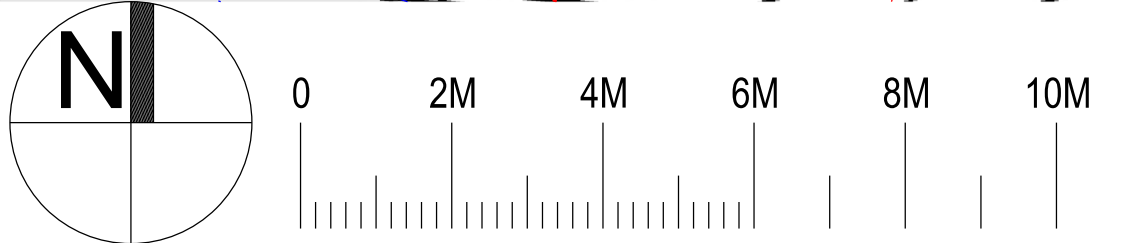

Nominated Architect: David Dove
BArch (Hons), AssocAppSci (Arch), Cert IV (Building)
Registered Architect (NSW) No. 8832
Registered Architect (Vic) 15818
Licensed Building Contractor (NSW) 253780C
281/104 Elizabeth Bay Road
Elizabeth Bay NSW, 2011
E: david.dove@sparcdevelopment.com

SPARC
DEVELOPMENT

EG Funds Management
Level 21
Governor Philip Tower
1 Farmer Place
Sydney NSW
2000
P: (02) 9220 7000
W: www.eg.com.au

EG




The Yards


Moss Vale Road, Bomaderry

Drawing Title
Housing Site N - Proposed SSDA
Precinct Shadows 11.00 21 June

Date		2 March 2026	
Drawn	DJD	Scale	1:200@A1/1:400@A3
Job No.	SYB01	Dwg No.	NA192
		Rev.	A

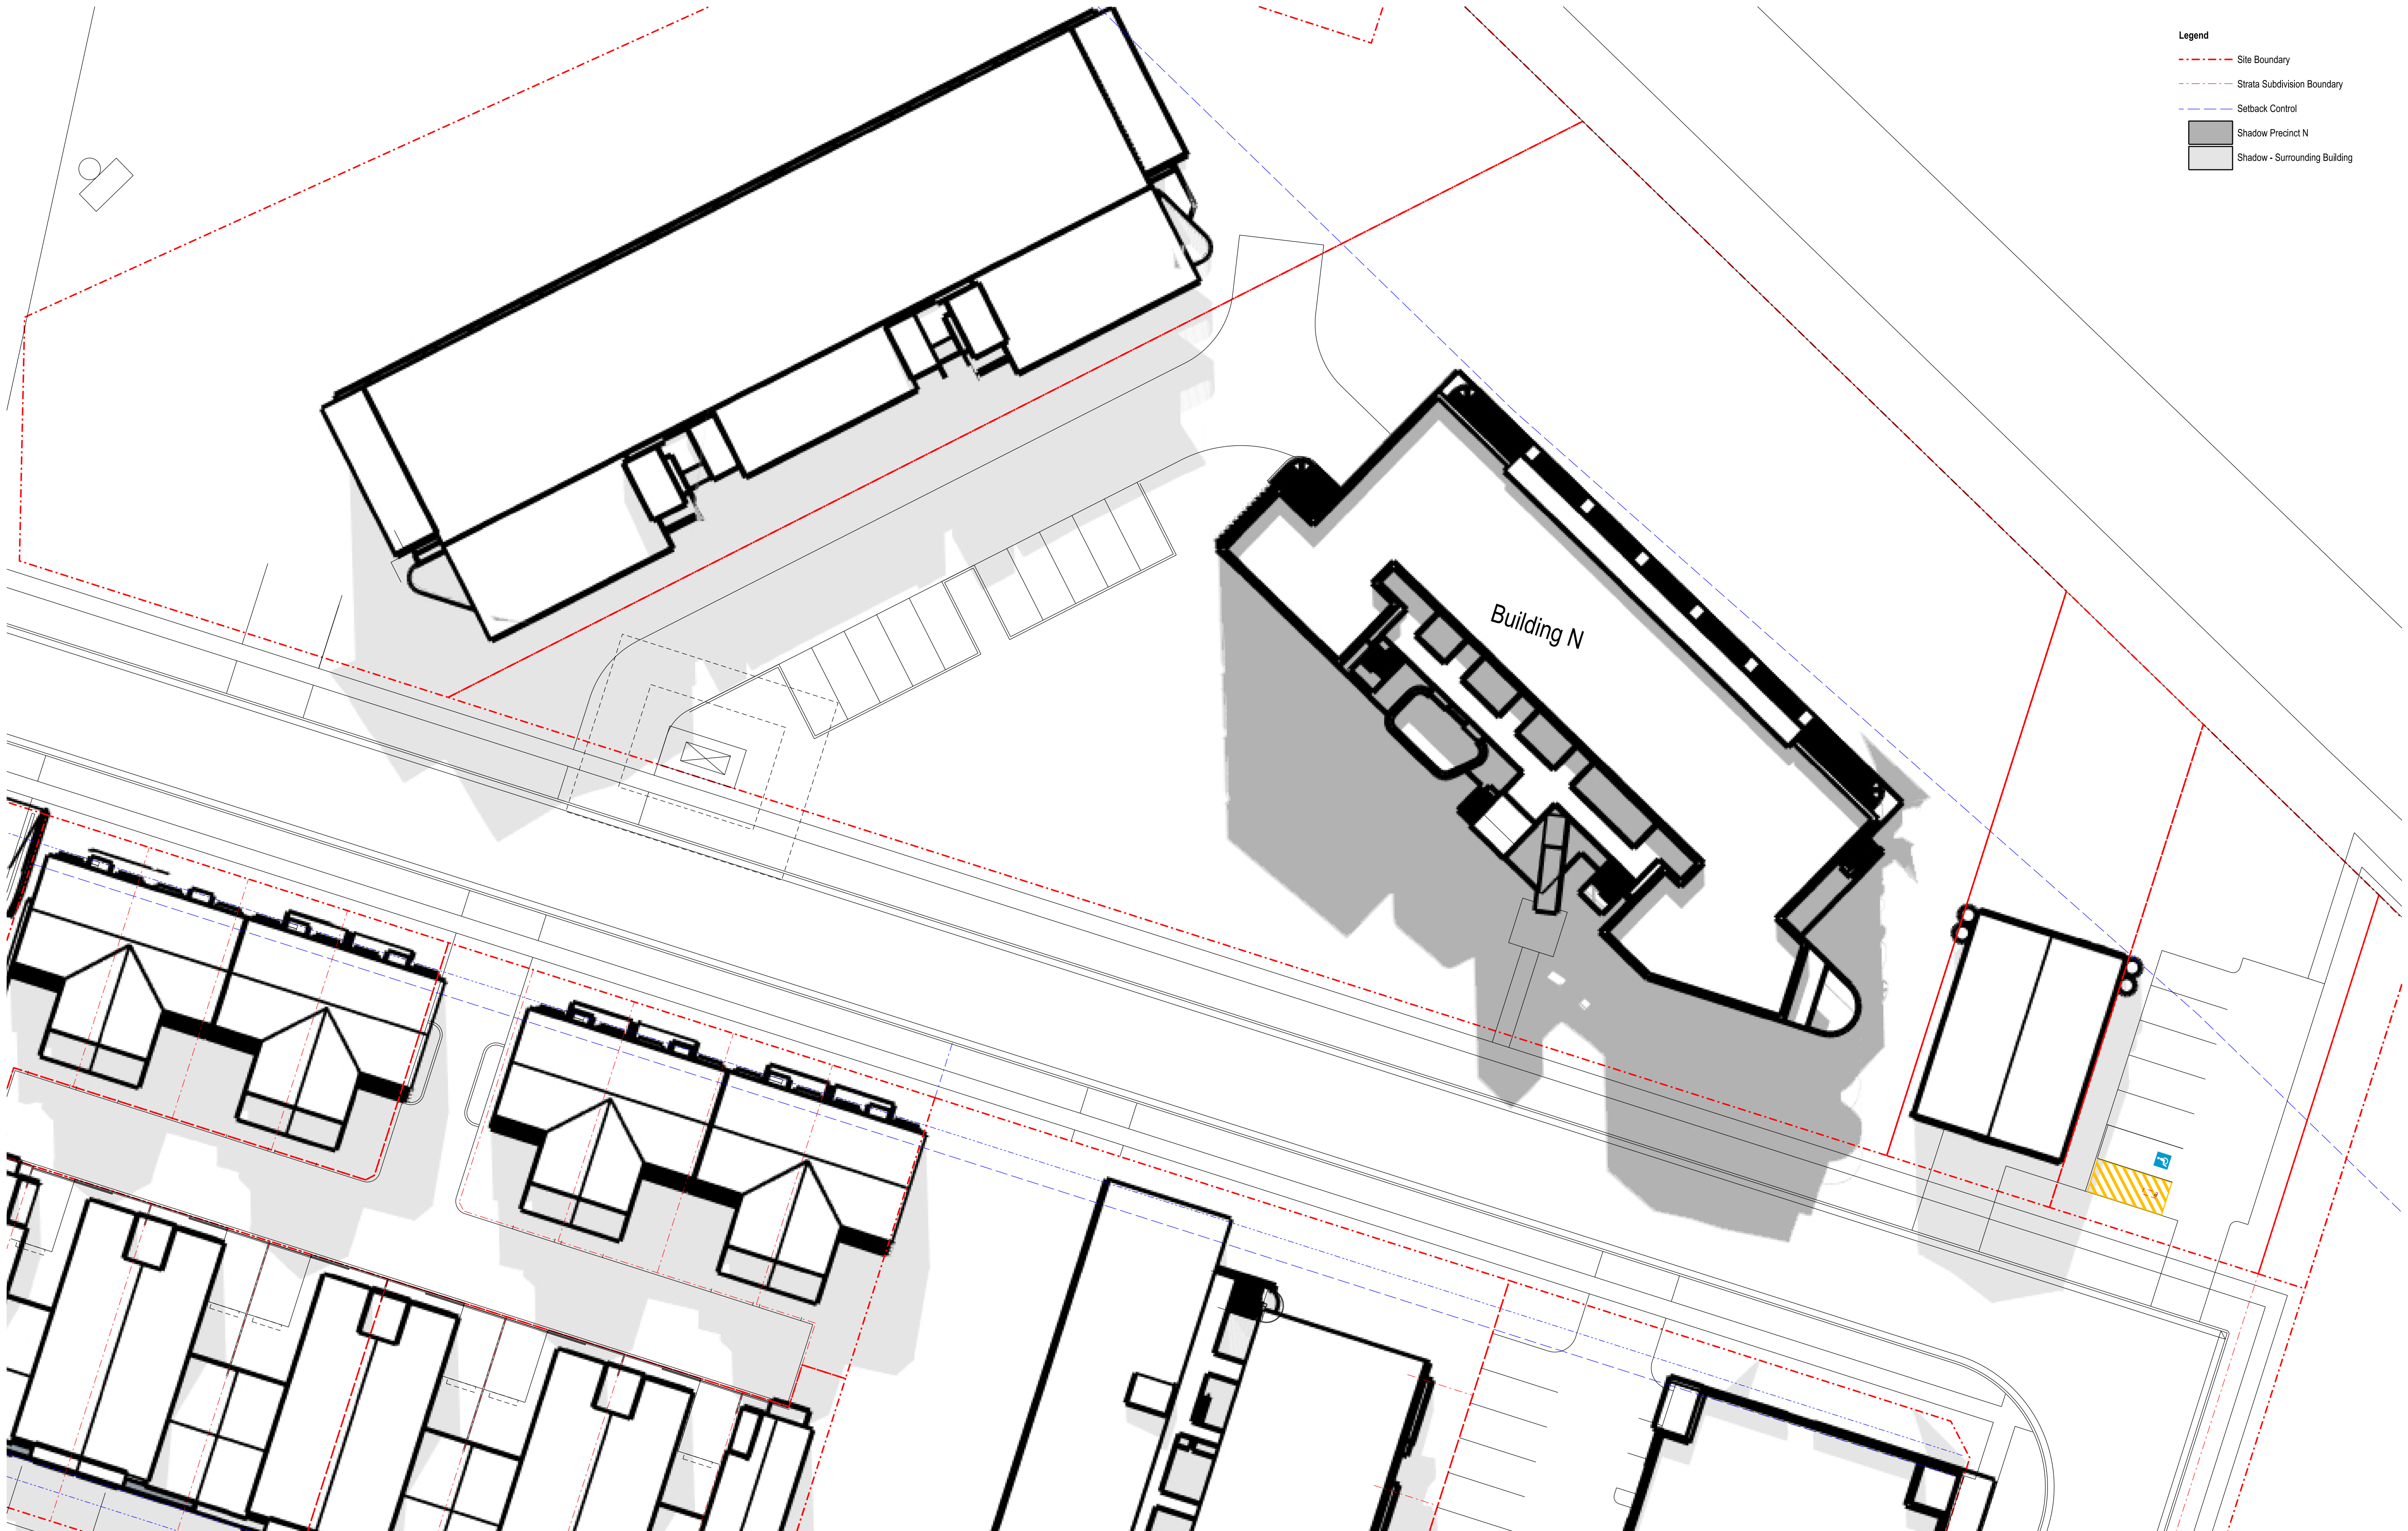

- Legend
- Site Boundary
 - Strata Subdivision Boundary
 - Setback Control
 - Shadow Precinct N
 - Shadow - Surrounding Building

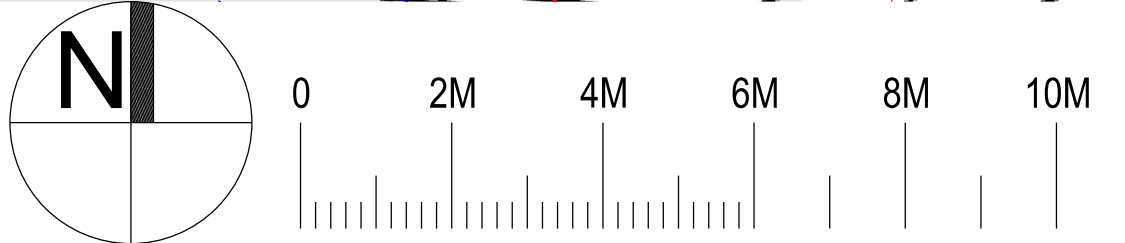

Nominated Architect: David Dove
BArch (Hons), AssocAppSci (Arch), Cert IV (Building)
Registered Architect (NSW) No. 8832
Registered Architect (Vic) 15818
Licenced Building Contractor (NSW) 253780C
261/04 Elizabeth Bay Road
Elizabeth Bay NSW 2011
E: david.dove@sparcdevelopment.com



EG Funds Management
Level 21
Governor Philip Tower
1 Farmer Place
Sydney NSW
2000
P: (02) 9220 7000
W: www.eg.com.au

EG




The Yards


Moss Vale Road, Bomaderry

Drawing Title
Housing Site N - Proposed SSDA
Precinct Shadows 12.00 21 June

Date		2 March 2026	
Drawn	DJD	Scale	1:200@A1/1:400@A3
Job No.	SYB01	Dwg No.	NA193
		Rev.	A

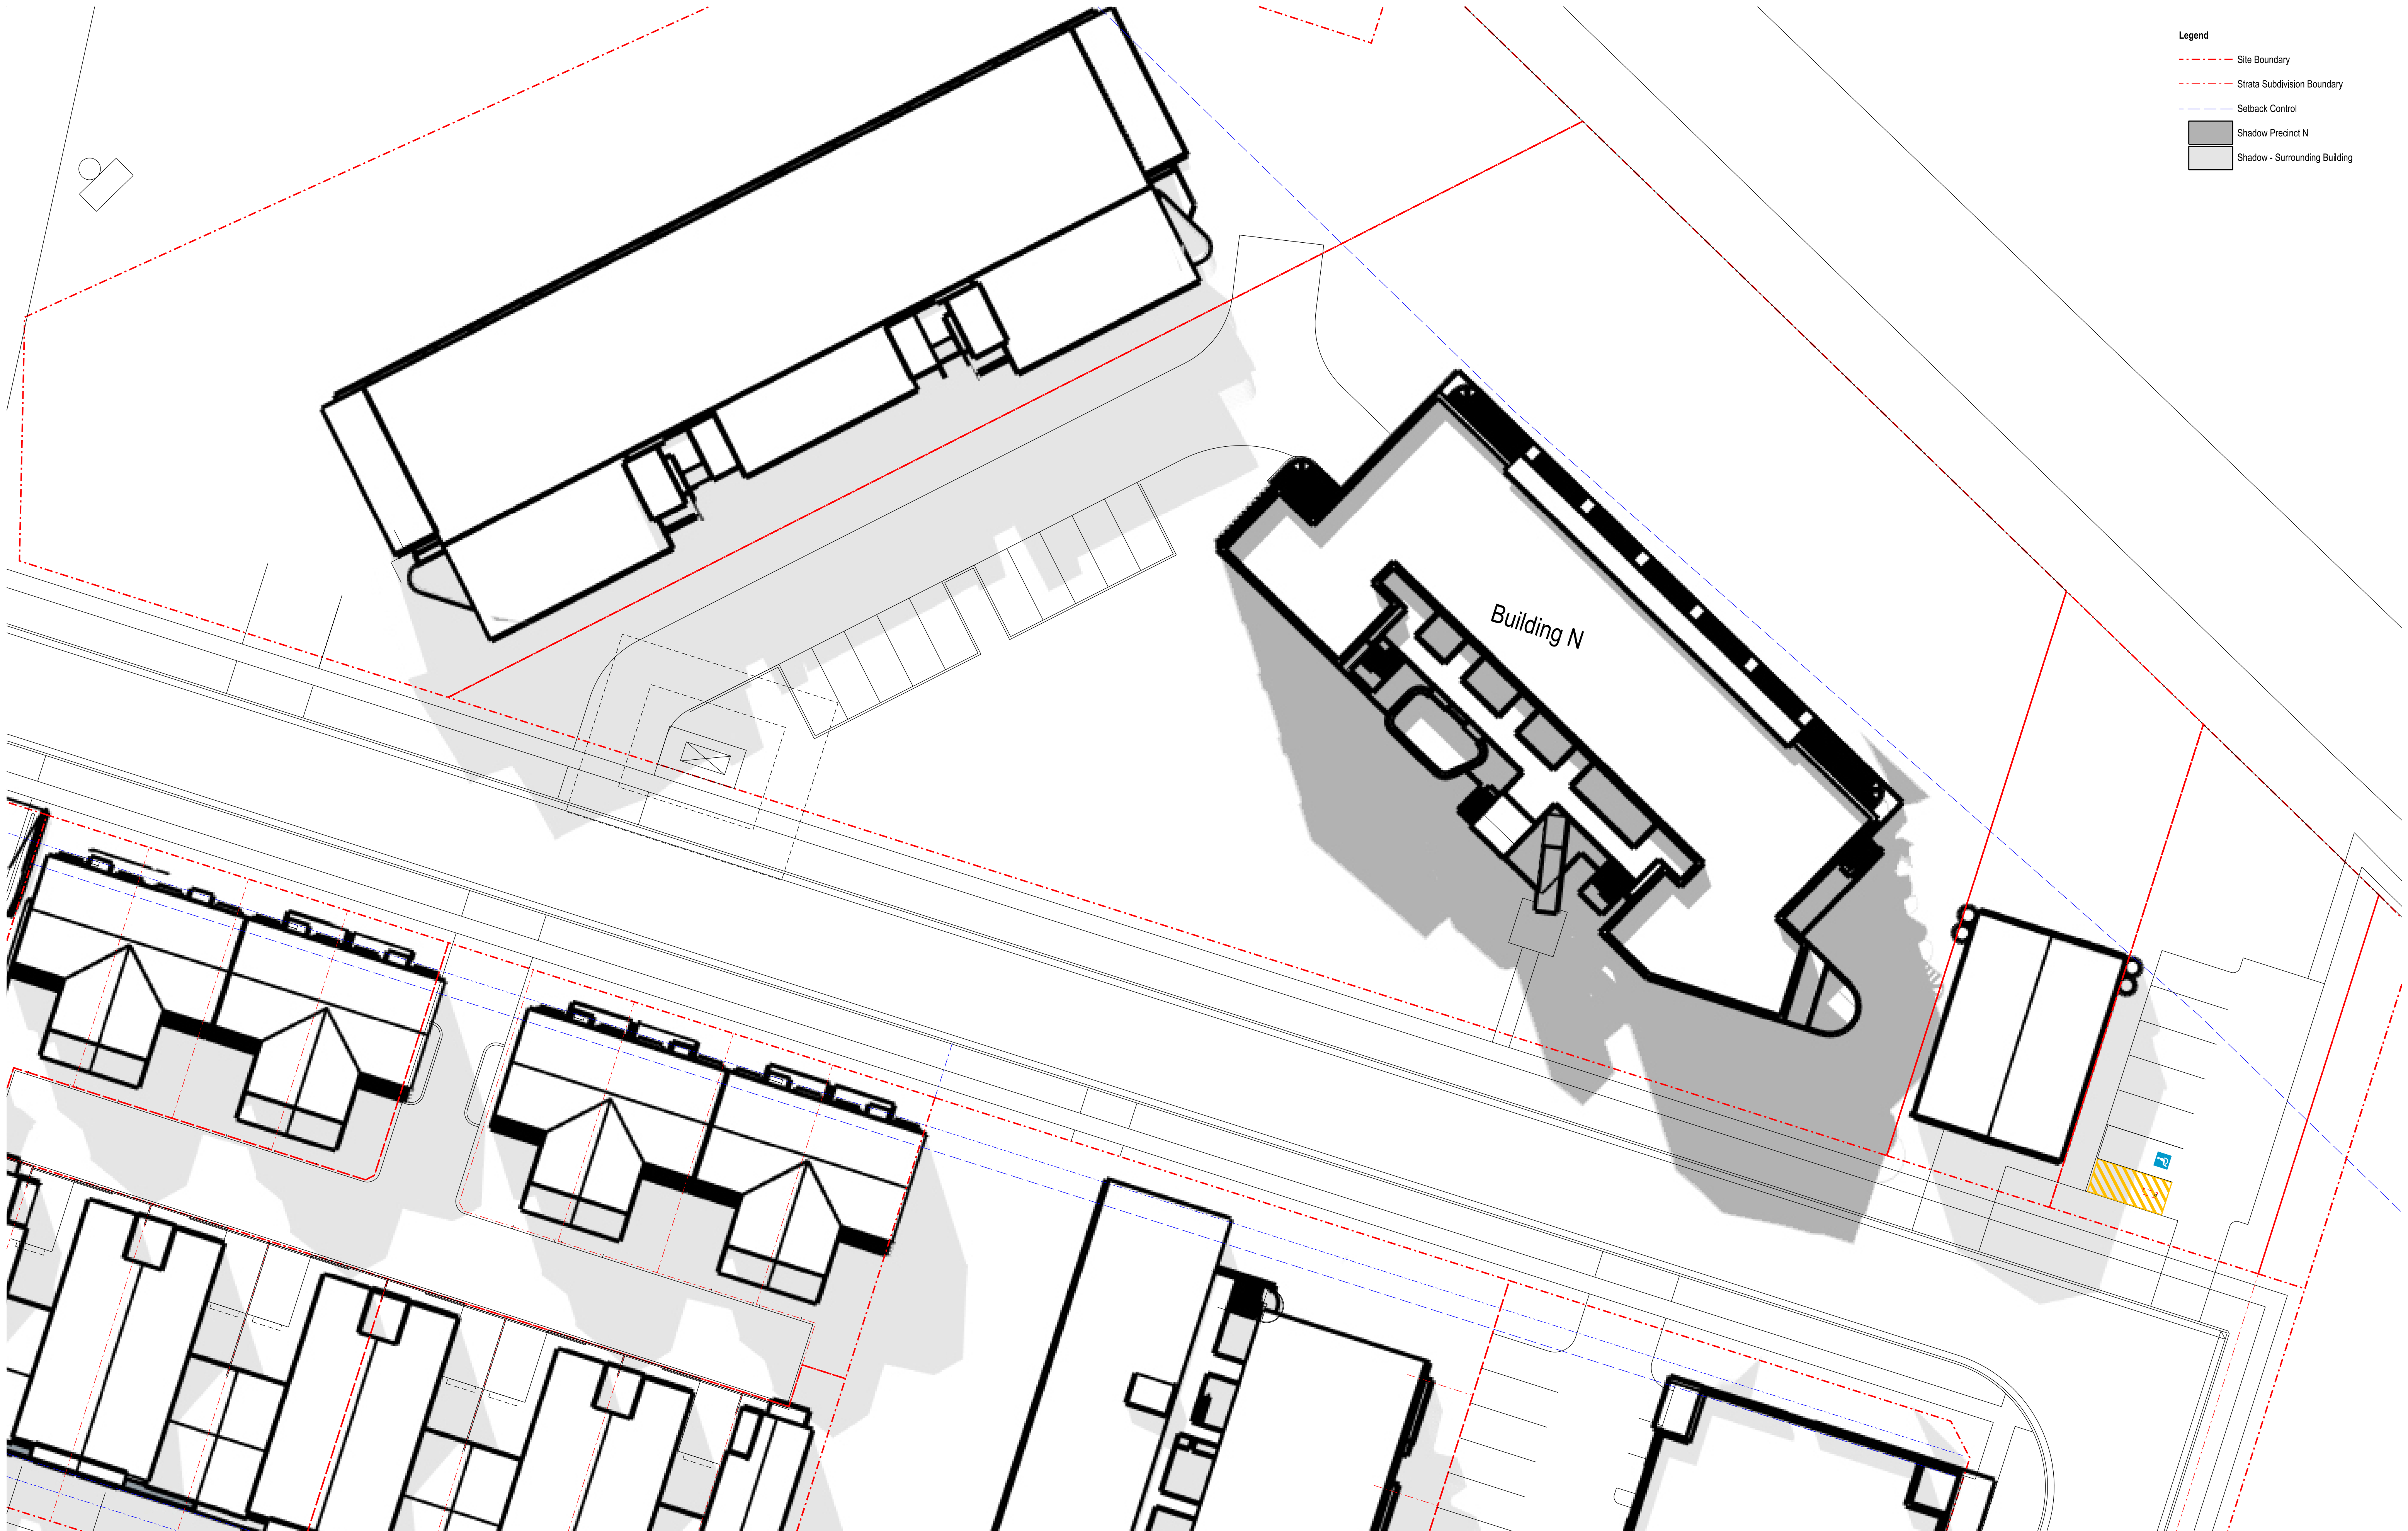

- Legend
- Site Boundary
 - Strata Subdivision Boundary
 - Setback Control
 - Shadow Precinct N
 - Shadow - Surrounding Building

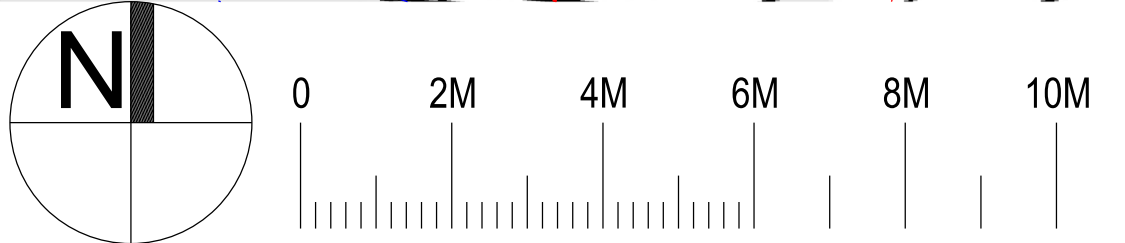

Nominated Architect: David Dove
BArch (Hons), AssocAPASol (Arch), Cert IV (Building)
Registered Architect (NSW) No. 8532
Registered Architect (Vic) 15818
Licenced Building Contractor (NSW) 253780C
281/104 Elizabeth Bay Road
Elizabeth Bay NSW, 2011
M. 0410 025 852
E. david.dove@sparcdevelopment.com



EG Funds Management
Level 21
Governor Philip Tower
1 Farmer Place
Sydney NSW
2000
P. (02) 9220 7000
W. www.eg.com.au

EG




The Yards


Moss Vale Road, Bomaderry

Drawing Title
Housing Site N - Proposed SSDA
Precinct Shadows 13.00 21 June

Date		2 March 2026	
Drawn	DJD	Scale	1:200@A1/1:400@A3
Job No.	SYB01	Dwg No.	NA194
		Rev.	A

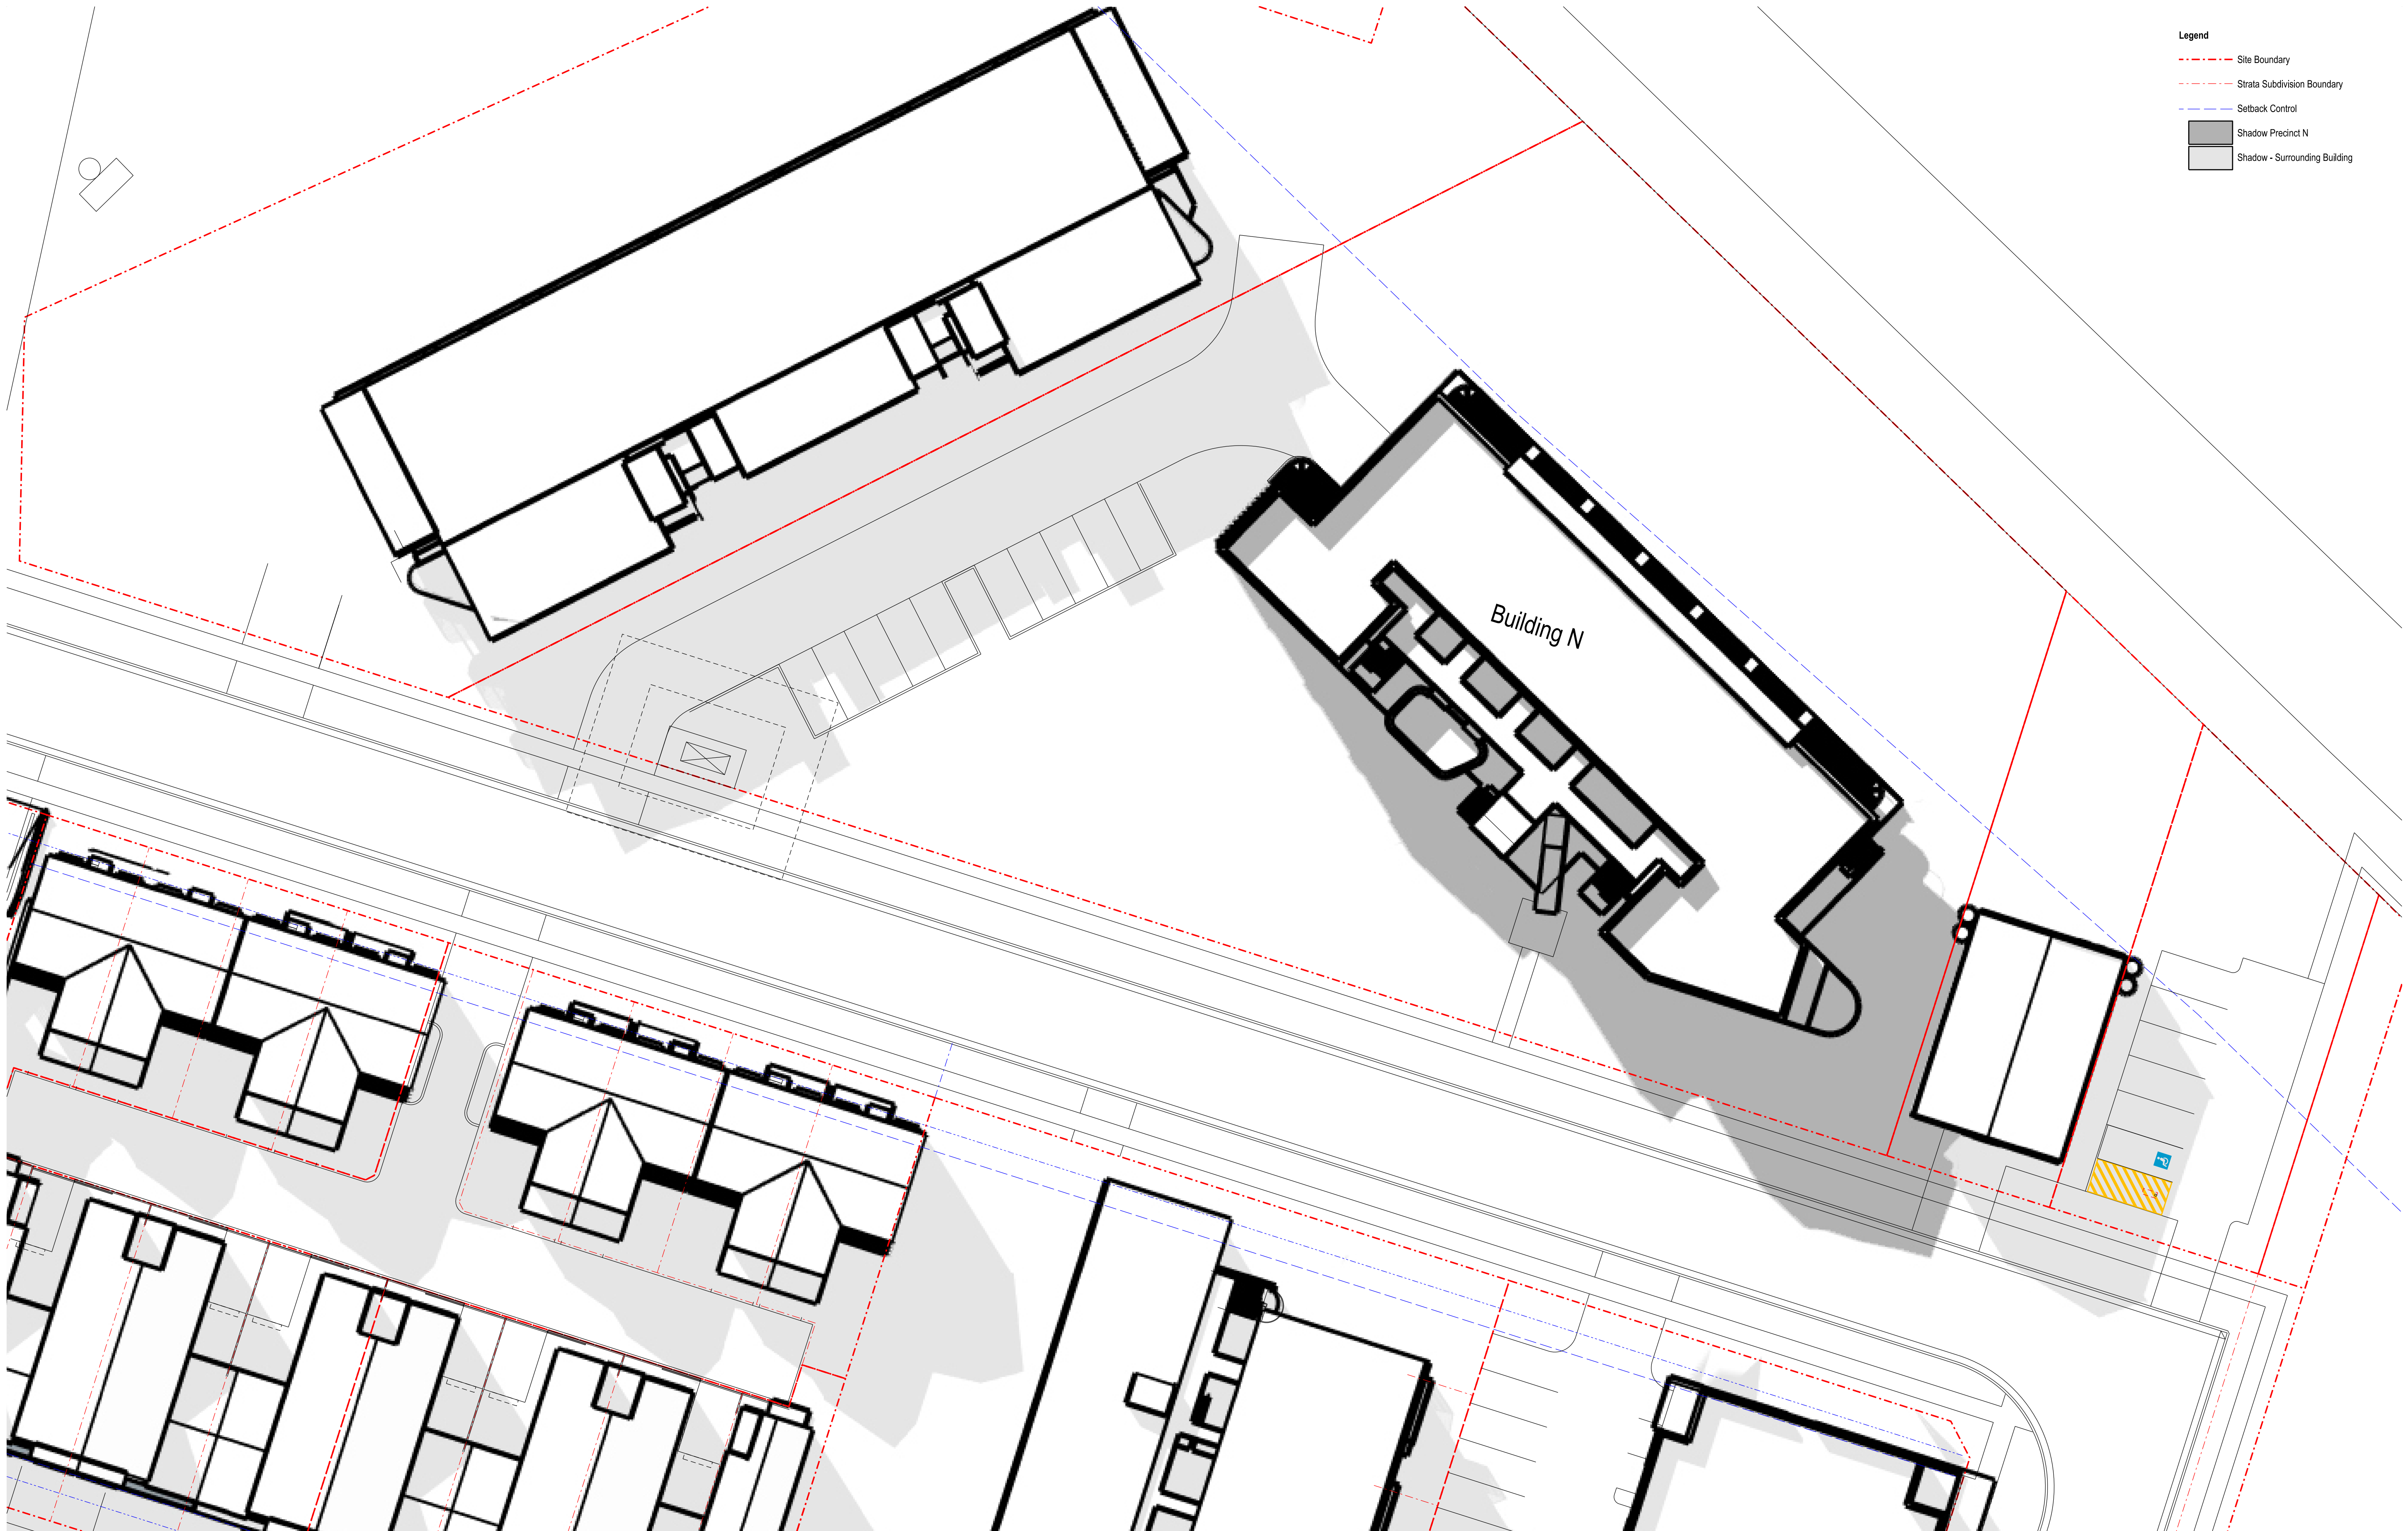

- Legend
- Site Boundary
 - Strata Subdivision Boundary
 - Setback Control
 - Shadow Precinct N
 - Shadow - Surrounding Building

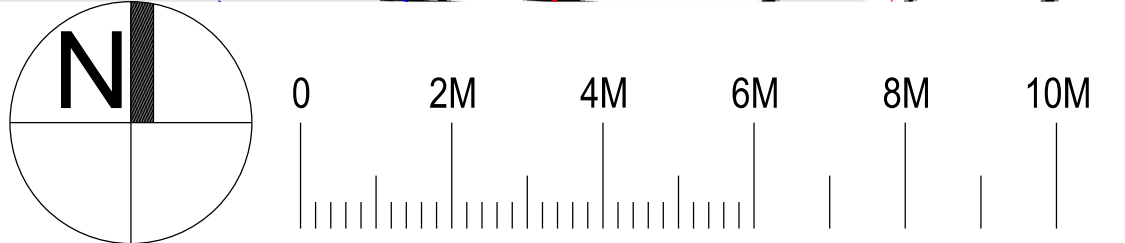

Nominated Architect: David Dove
BArch (Hons), AssocAppSci (Arch), Cert IV (Building)
Registered Architect (NSW) No. 8932
Registered Architect (Vic) 19119
Licenced Building Contractor (NSW) 253780C
281/104 Elizabeth Bay Road
Elizabeth Bay NSW, 2011
M: 0410 025 852
E: david.dove@sparcdevelopment.com



EG Funds Management
Level 21
Governor Philip Tower
1 Farmer Place
Sydney NSW
2000
P: (02) 9220 7000
W: www.eg.com.au


EG




The Yards
Moss Vale Road, Bomaderry

Drawing Title
Housing Site N - Proposed SSDA
Precinct Shadows 14.00 21 June

Date		2 March 2026	
Drawn	DJD	Scale	1:200@A1/1:400@A3
Job No.	SYB01	Dwg No.	NA195
		Rev.	A

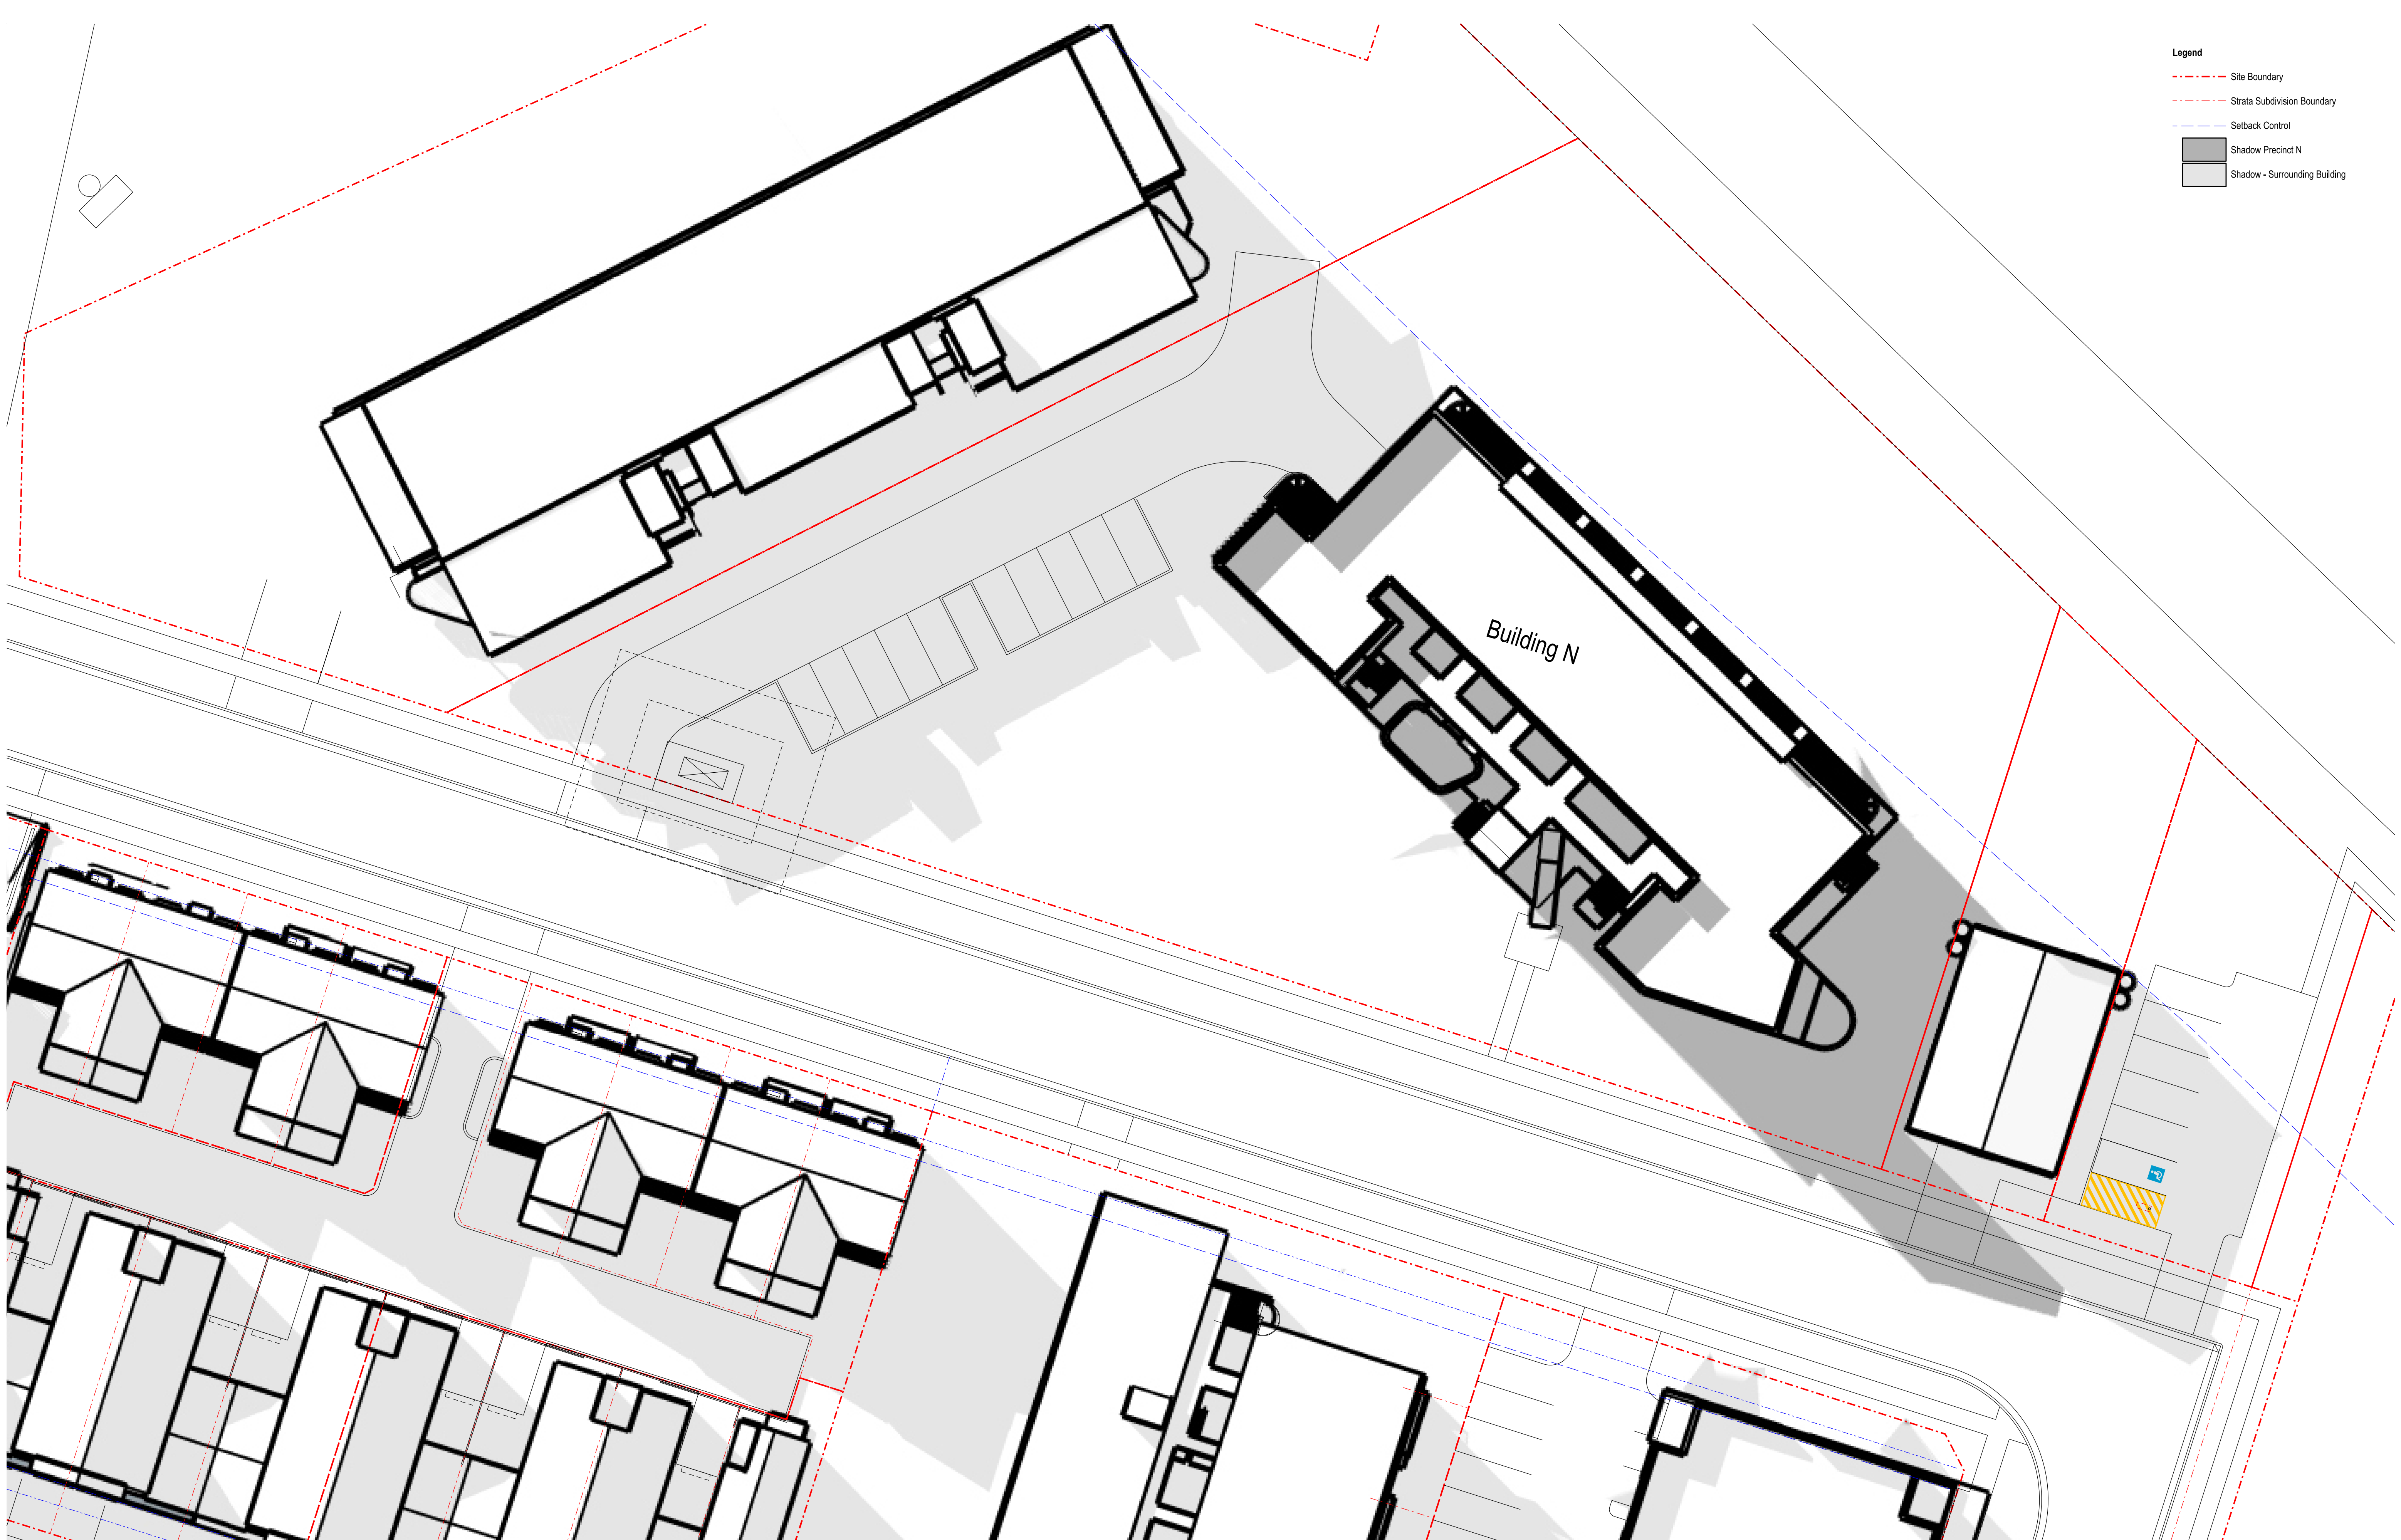

- Legend
- Site Boundary
 - Strata Subdivision Boundary
 - Setback Control
 - Shadow Precinct N
 - Shadow - Surrounding Building

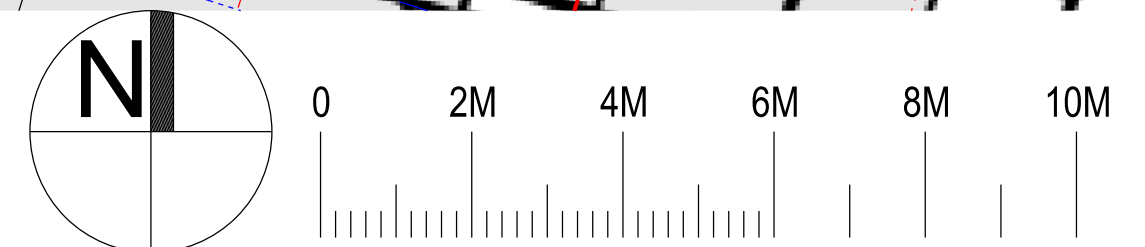

Nominated Architect: David Dove
BArch (Hons), AssocAPASol (Arch), Cert IV (Building)
Registered Architect (NSW) No. 8932
Registered Architect (Vic) 10810
Licenced Building Contractor (NSW) 253780C
281/04 Elizabeth Bay Road
Elizabeth Bay NSW, 2011
E: david.dove@sparcdevelopment.com



EG Funds Management
Level 21
Governor Philip Tower
1 Farmer Place
Sydney NSW
2000
P: (02) 9220 7000
W: www.eg.com.au




The Yards


Moss Vale Road, Bomaderry

Drawing Title
Housing Site N - Proposed SSDA
Precinct Shadows 15.00 21 June

Date		2 March 2026	
Drawn	DJD	Scale	1:200@A1/1:400@A3
Job No.	SYB01	Dwg No.	NA196
		Rev.	A

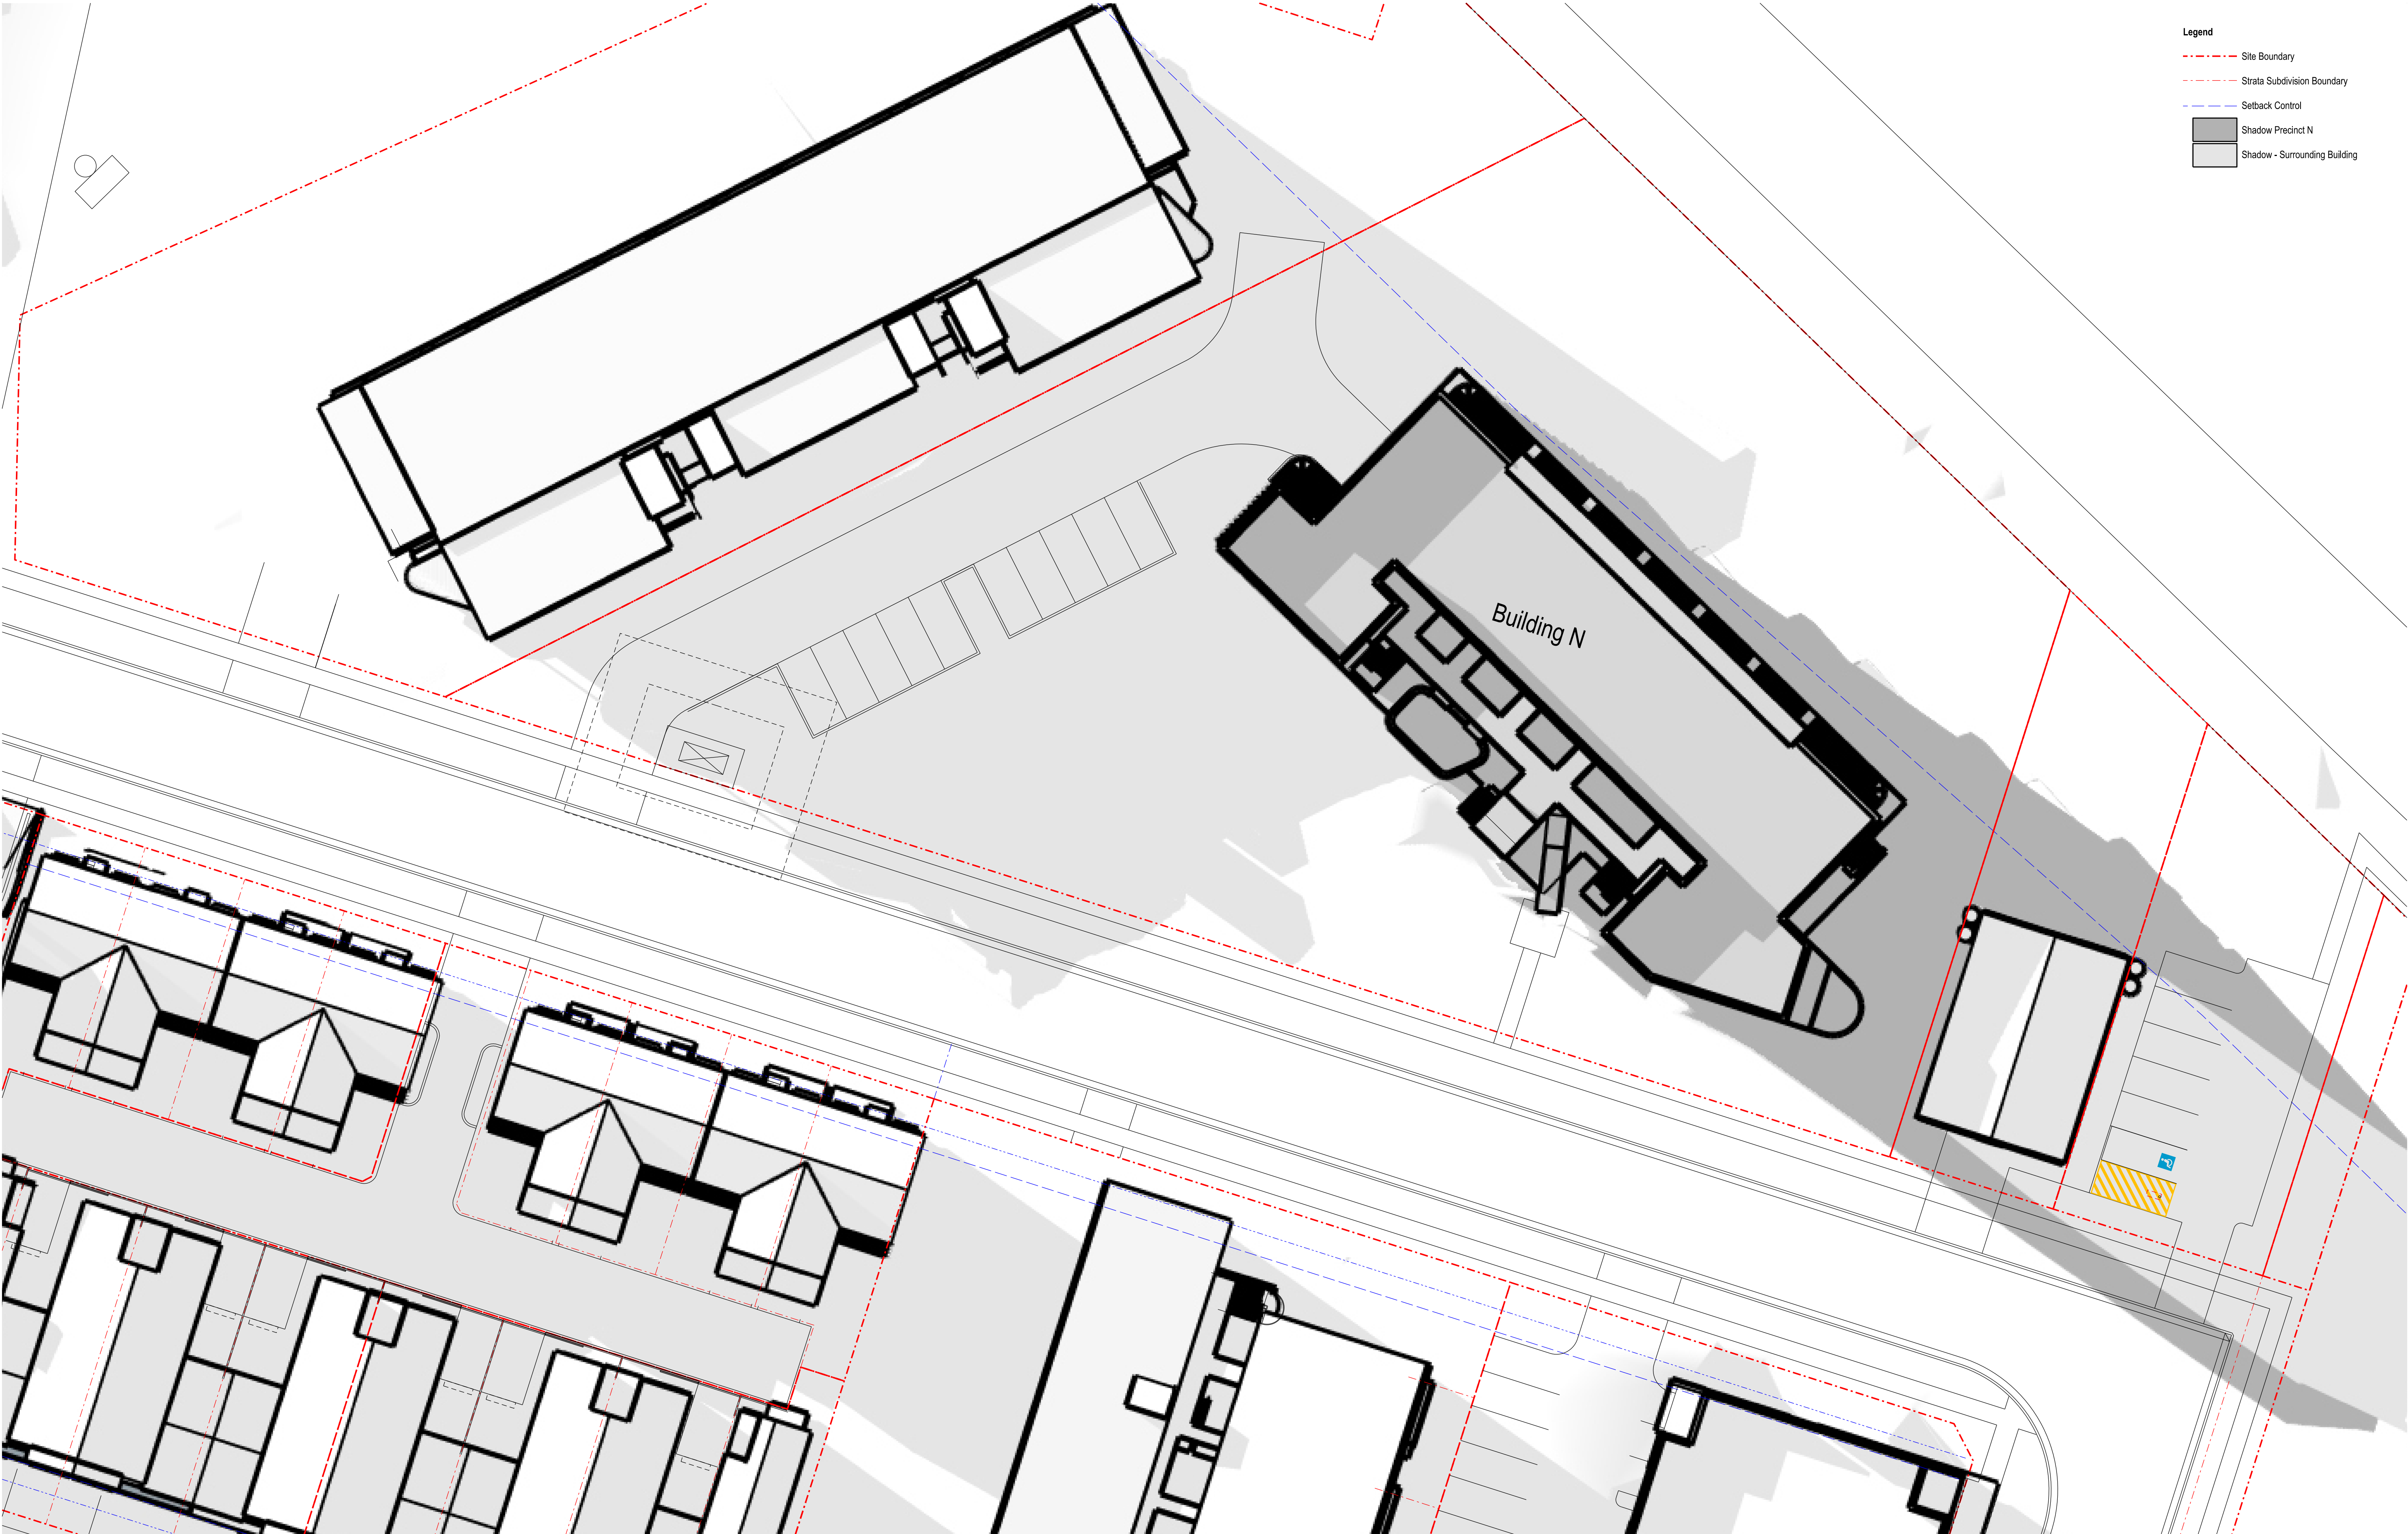

- Legend
- Site Boundary
 - Strata Subdivision Boundary
 - Setback Control
 - Shadow Precinct N
 - Shadow - Surrounding Building

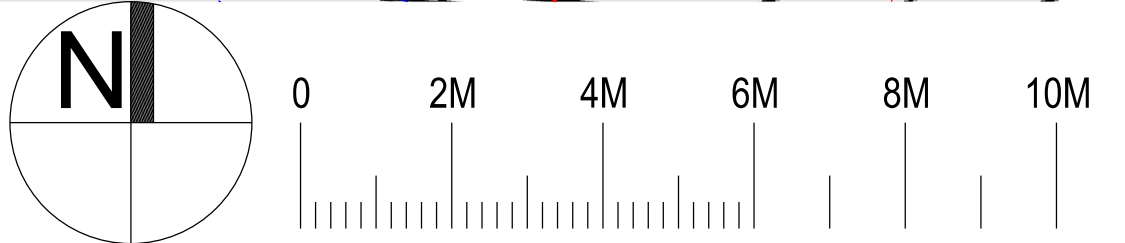

Nominated Architect: David Dove
BArch (Hons), AssocAppSci (Arch), Cert IV (Building)
Registered Architect (NSW) No. 8932
Registered Architect (Vic) 15818
Licenced Building Contractor (NSW) 253780C
281/104 Elizabeth Bay Road
Elizabeth Bay NSW, 2011
M. 0410 025 852
E. david.dove@sparcdevelopment.com

SPARC
DEVELOPMENT

EG Funds Management
Level 21
Governor Philip Tower
1 Farmer Place
Sydney NSW
2000
P. (02) 9220 7000
W. www.eg.com.au

EG



The Yards

Moss Vale Road, Bomaderry

Drawing Title
Housing Site N - Proposed SSDA
Precinct Shadows 16.00 21 June

		Date	2 March 2026
Drawn	DJD	Scale	1:200@A1/1:400@A3
Job No.	SYB01	Dwg No.	NA197
		Rev.	A