



**INDICATIVE**


Rev	Date	Revision	By	Chk.
3	28.02.2025	FOR INFORMATION	JM	DM

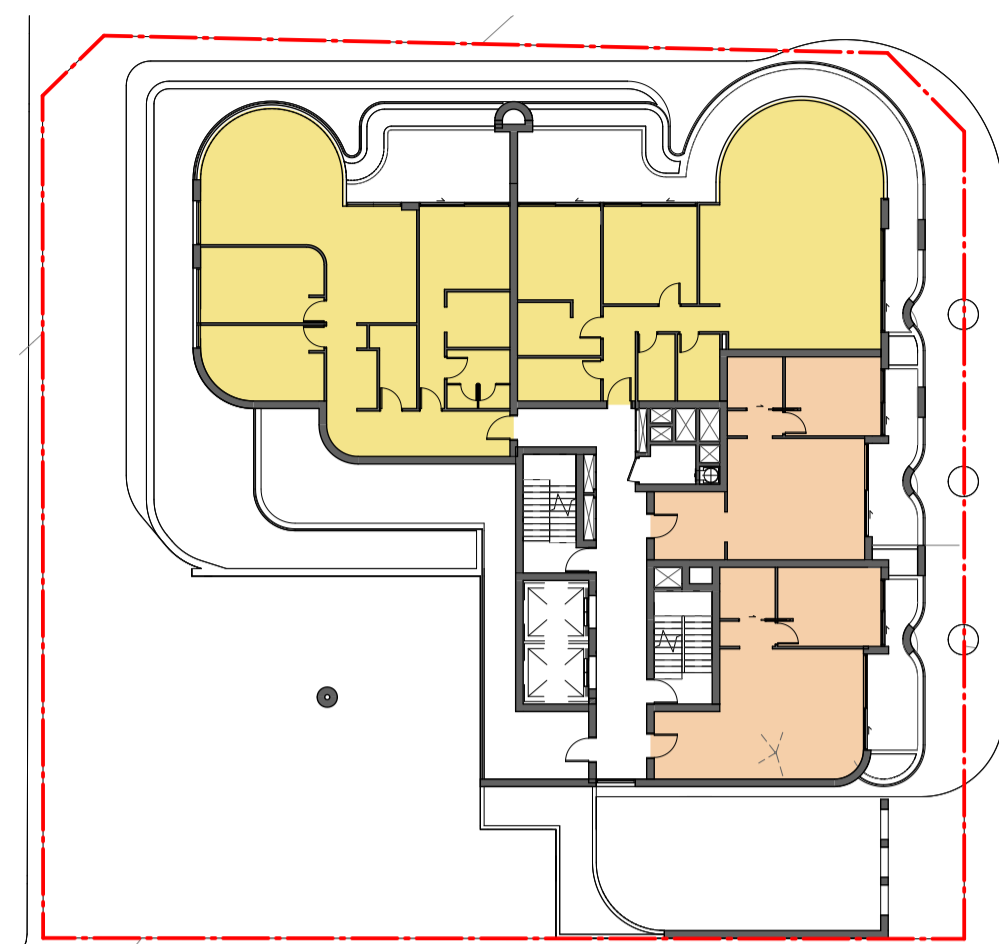


12 SOLAR ACCESS - L1  
1:300

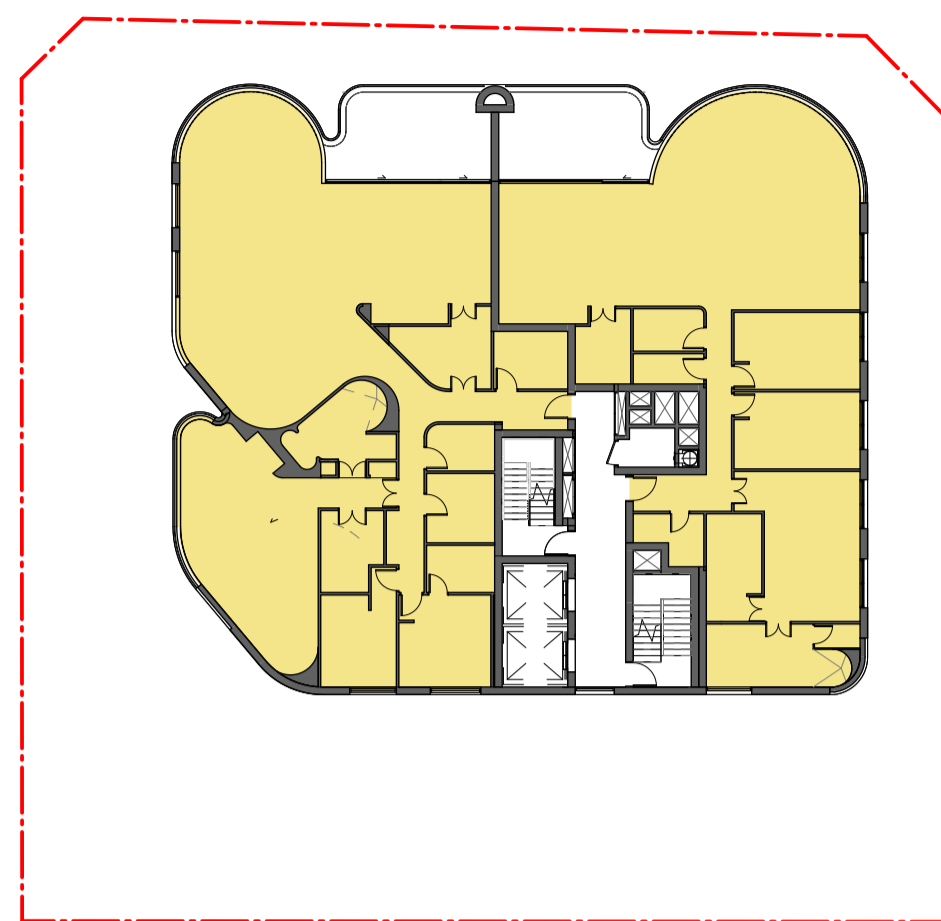


2 SOLAR ACCESS - L11  
1:300

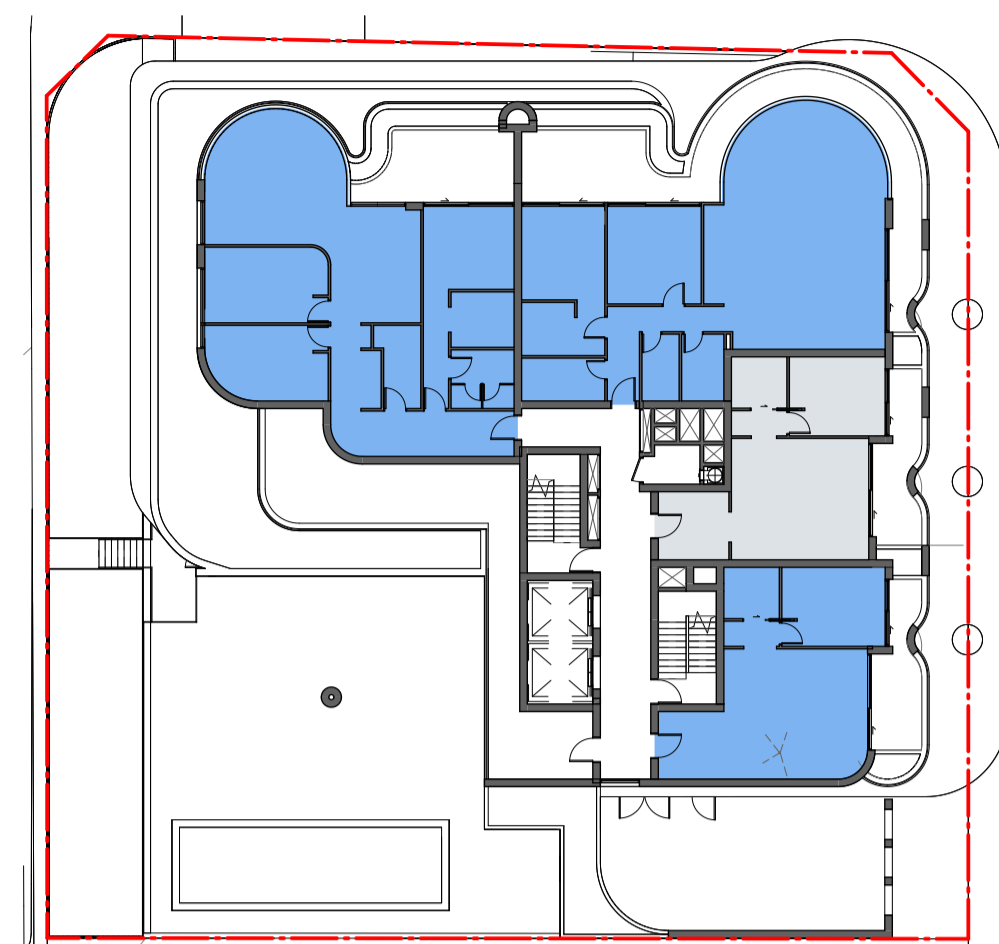


4 CROSS VENT - L1  
1:300

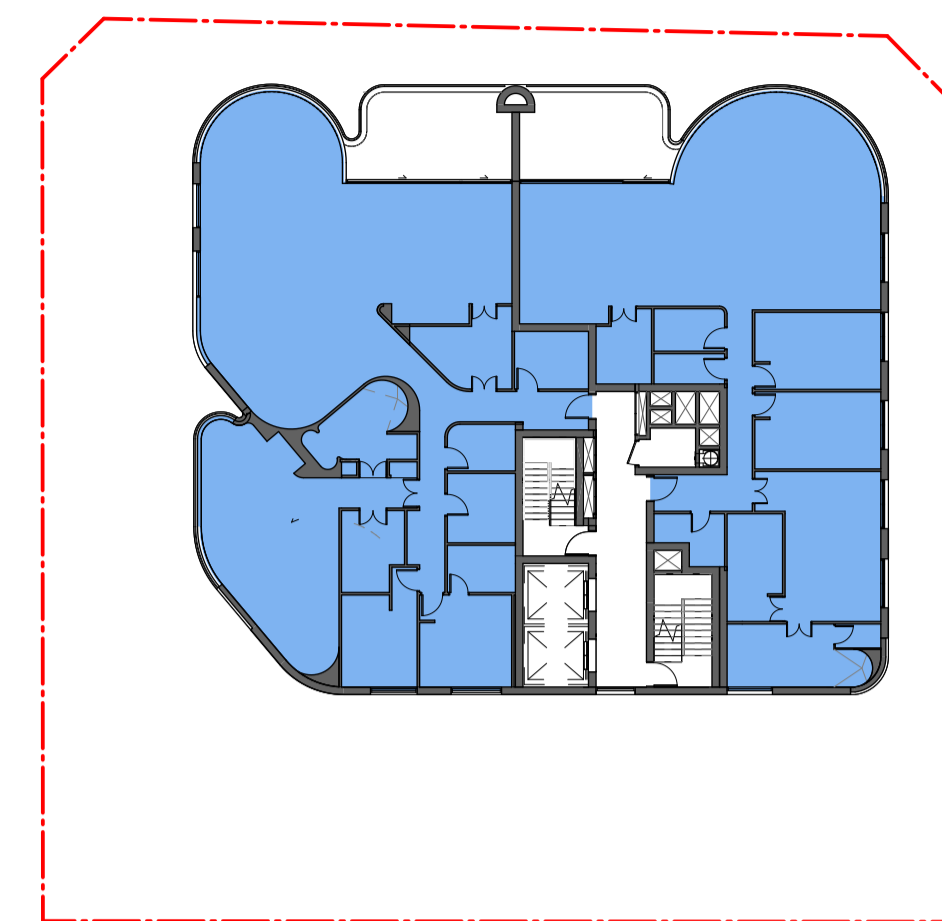


5 CROSS VENT - L11  
1:300

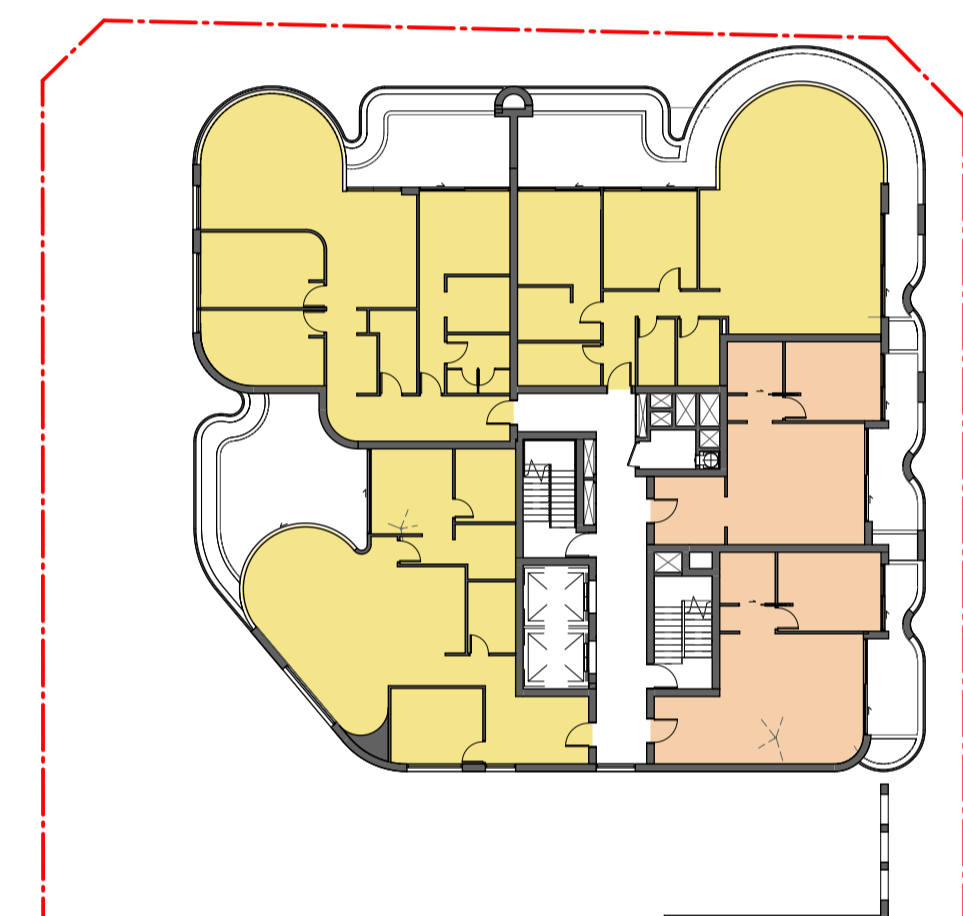


1 SOLAR ACCESS - L2  
1:300

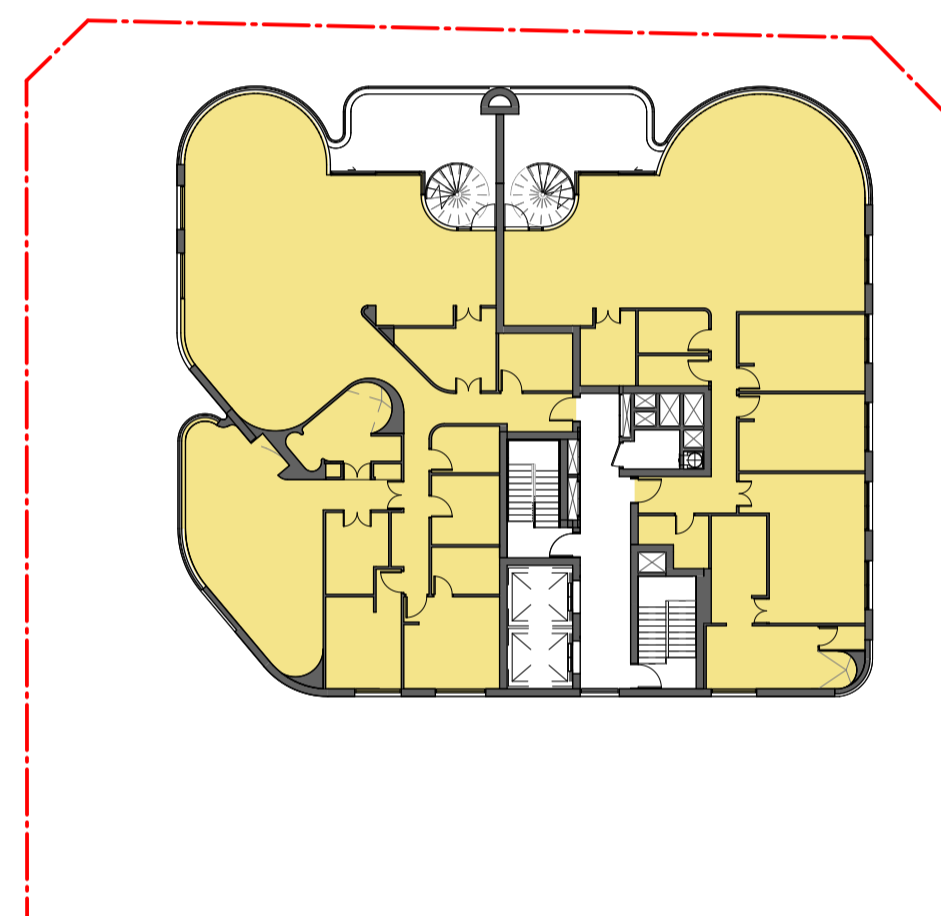


11 SOLAR ACCESS - L12  
1:300

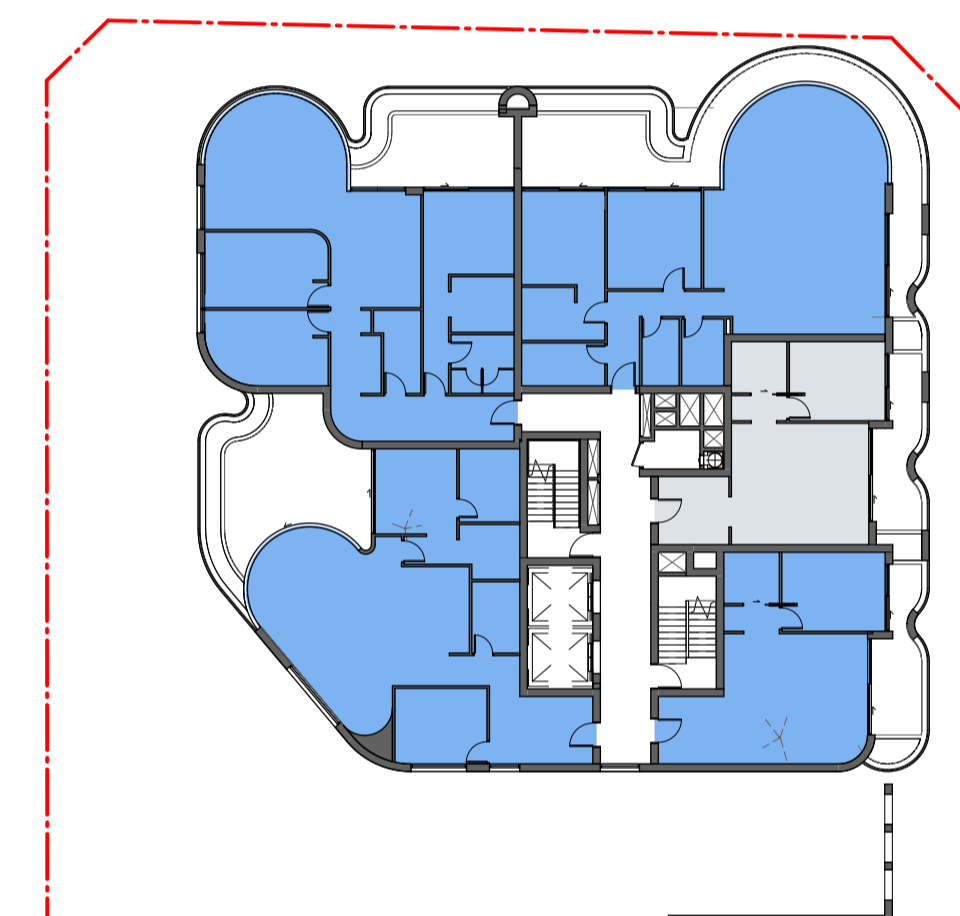

6 CROSS VENT - L2  
1:300

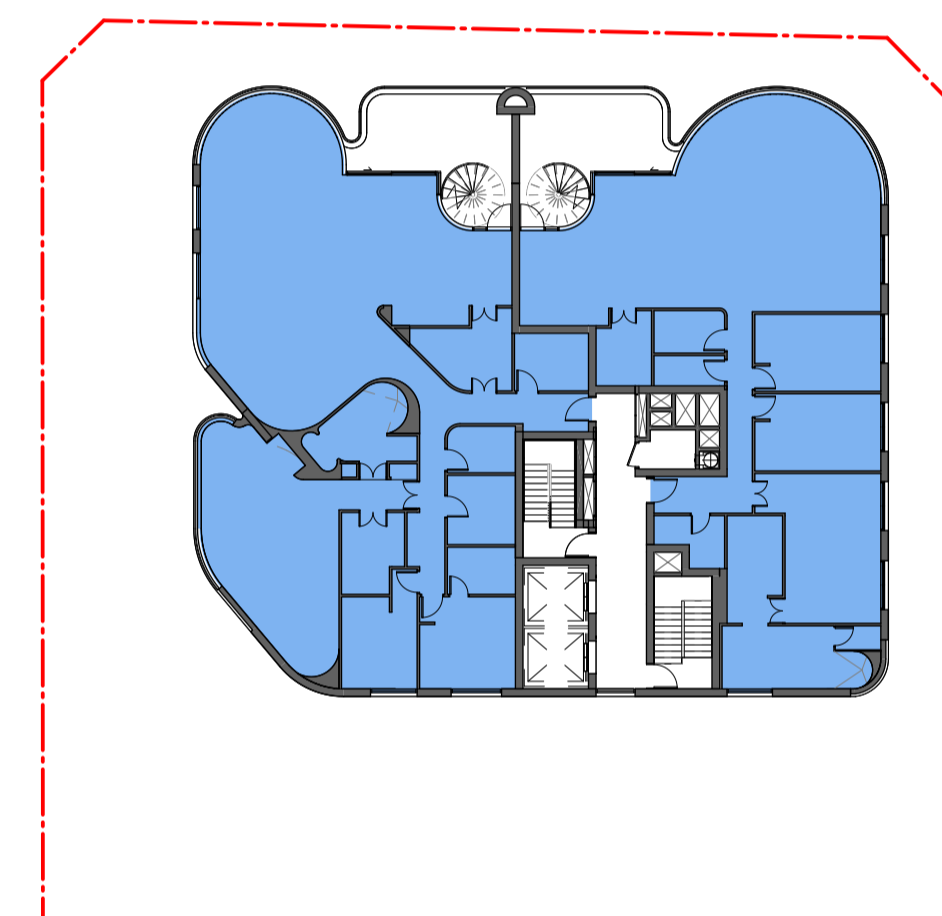


7 CROSS VENT - L12  
1:300

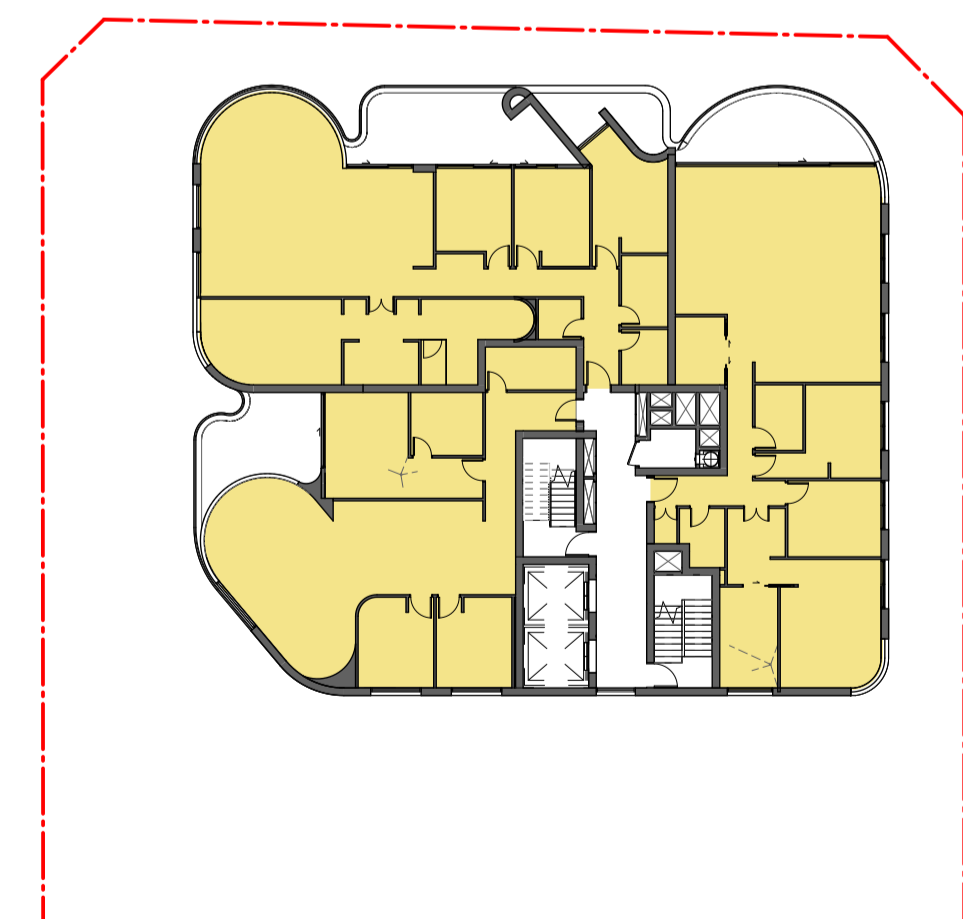

3 SOLAR ACCESS - L4-L10  
1:300

SOLAR ACCESS		
Solar	Number	Percentage
2 HOURS	30	88.3%
MINIMUM 15 MINUTES	4	11.7%
NO DIRECT SUNLIGHT	0	0%
<b>TOTAL</b>	<b>34</b>	<b>100%</b>

■ 2 HOURS  
■ MINIMUM 15 MINUTES

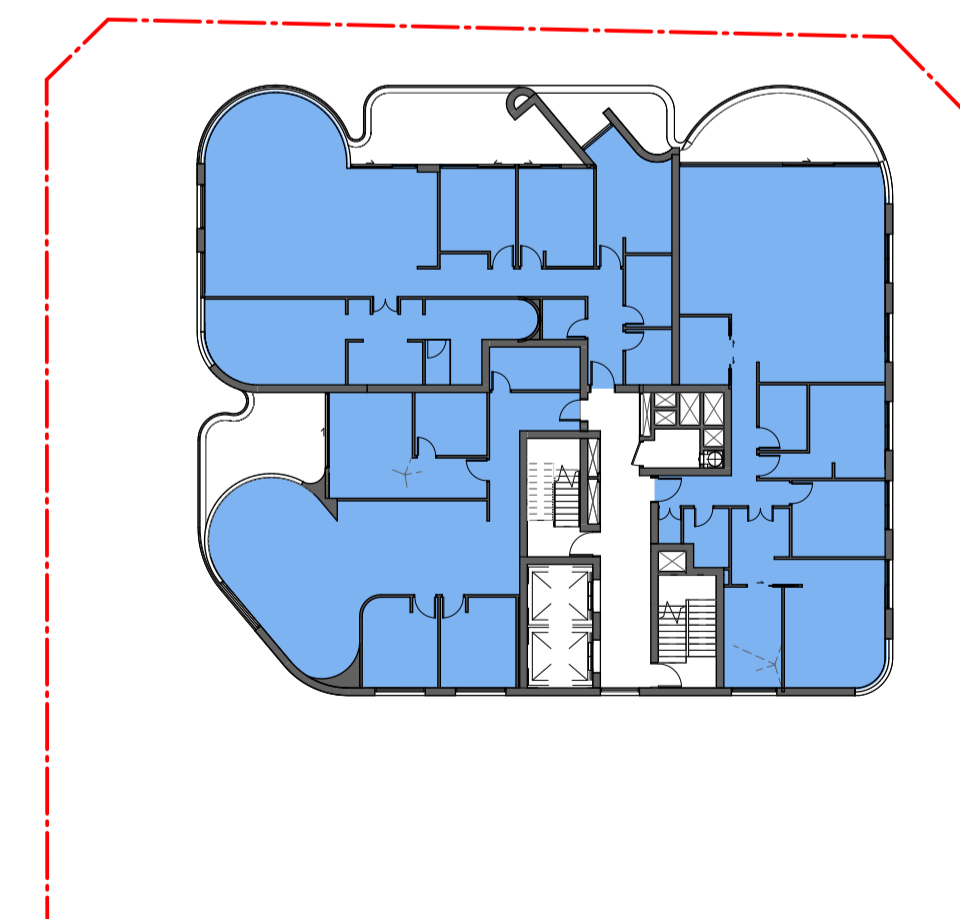

8 CROSS VENT - L4-L10  
1:300

CROSS VENTILATION		
Solar	Number	Percentage
ACHIEVES CROSS VENTILATION	32	94.1%
DOES NOT ACHIEVE CROSS VENT	2	5.9%
<b>TOTAL</b>	<b>34</b>	<b>100%</b>

■ ACHIEVES CROSS VENTILATION  
■ DOES NOT ACHIEVE CROSS VENT

Client  
**TIME & PLACE**

Project  
**MACLEAY STREET**  
 45-53 MACLEAY STREET  
 POTTS POINT NSW

Drawing Name  
**SOLAR & CROSS VENTILATION ANALYSIS**

0 3 6 15m  
 1:300 @A1

Date Scale Sheet Size  
 28.02.2025 1:300 @ A1

Drawn Chk.  
 DM AH

Job No. Drawing No. Revision  
**6253-A DA-6021 / 3**