


This drawing is copyright and is the property of TTW and must not be used without authorisation. THIS DRAWING IS TO BE READ IN CONJUNCTION WITH ALL RELEVANT NOTES AND LEGENDS

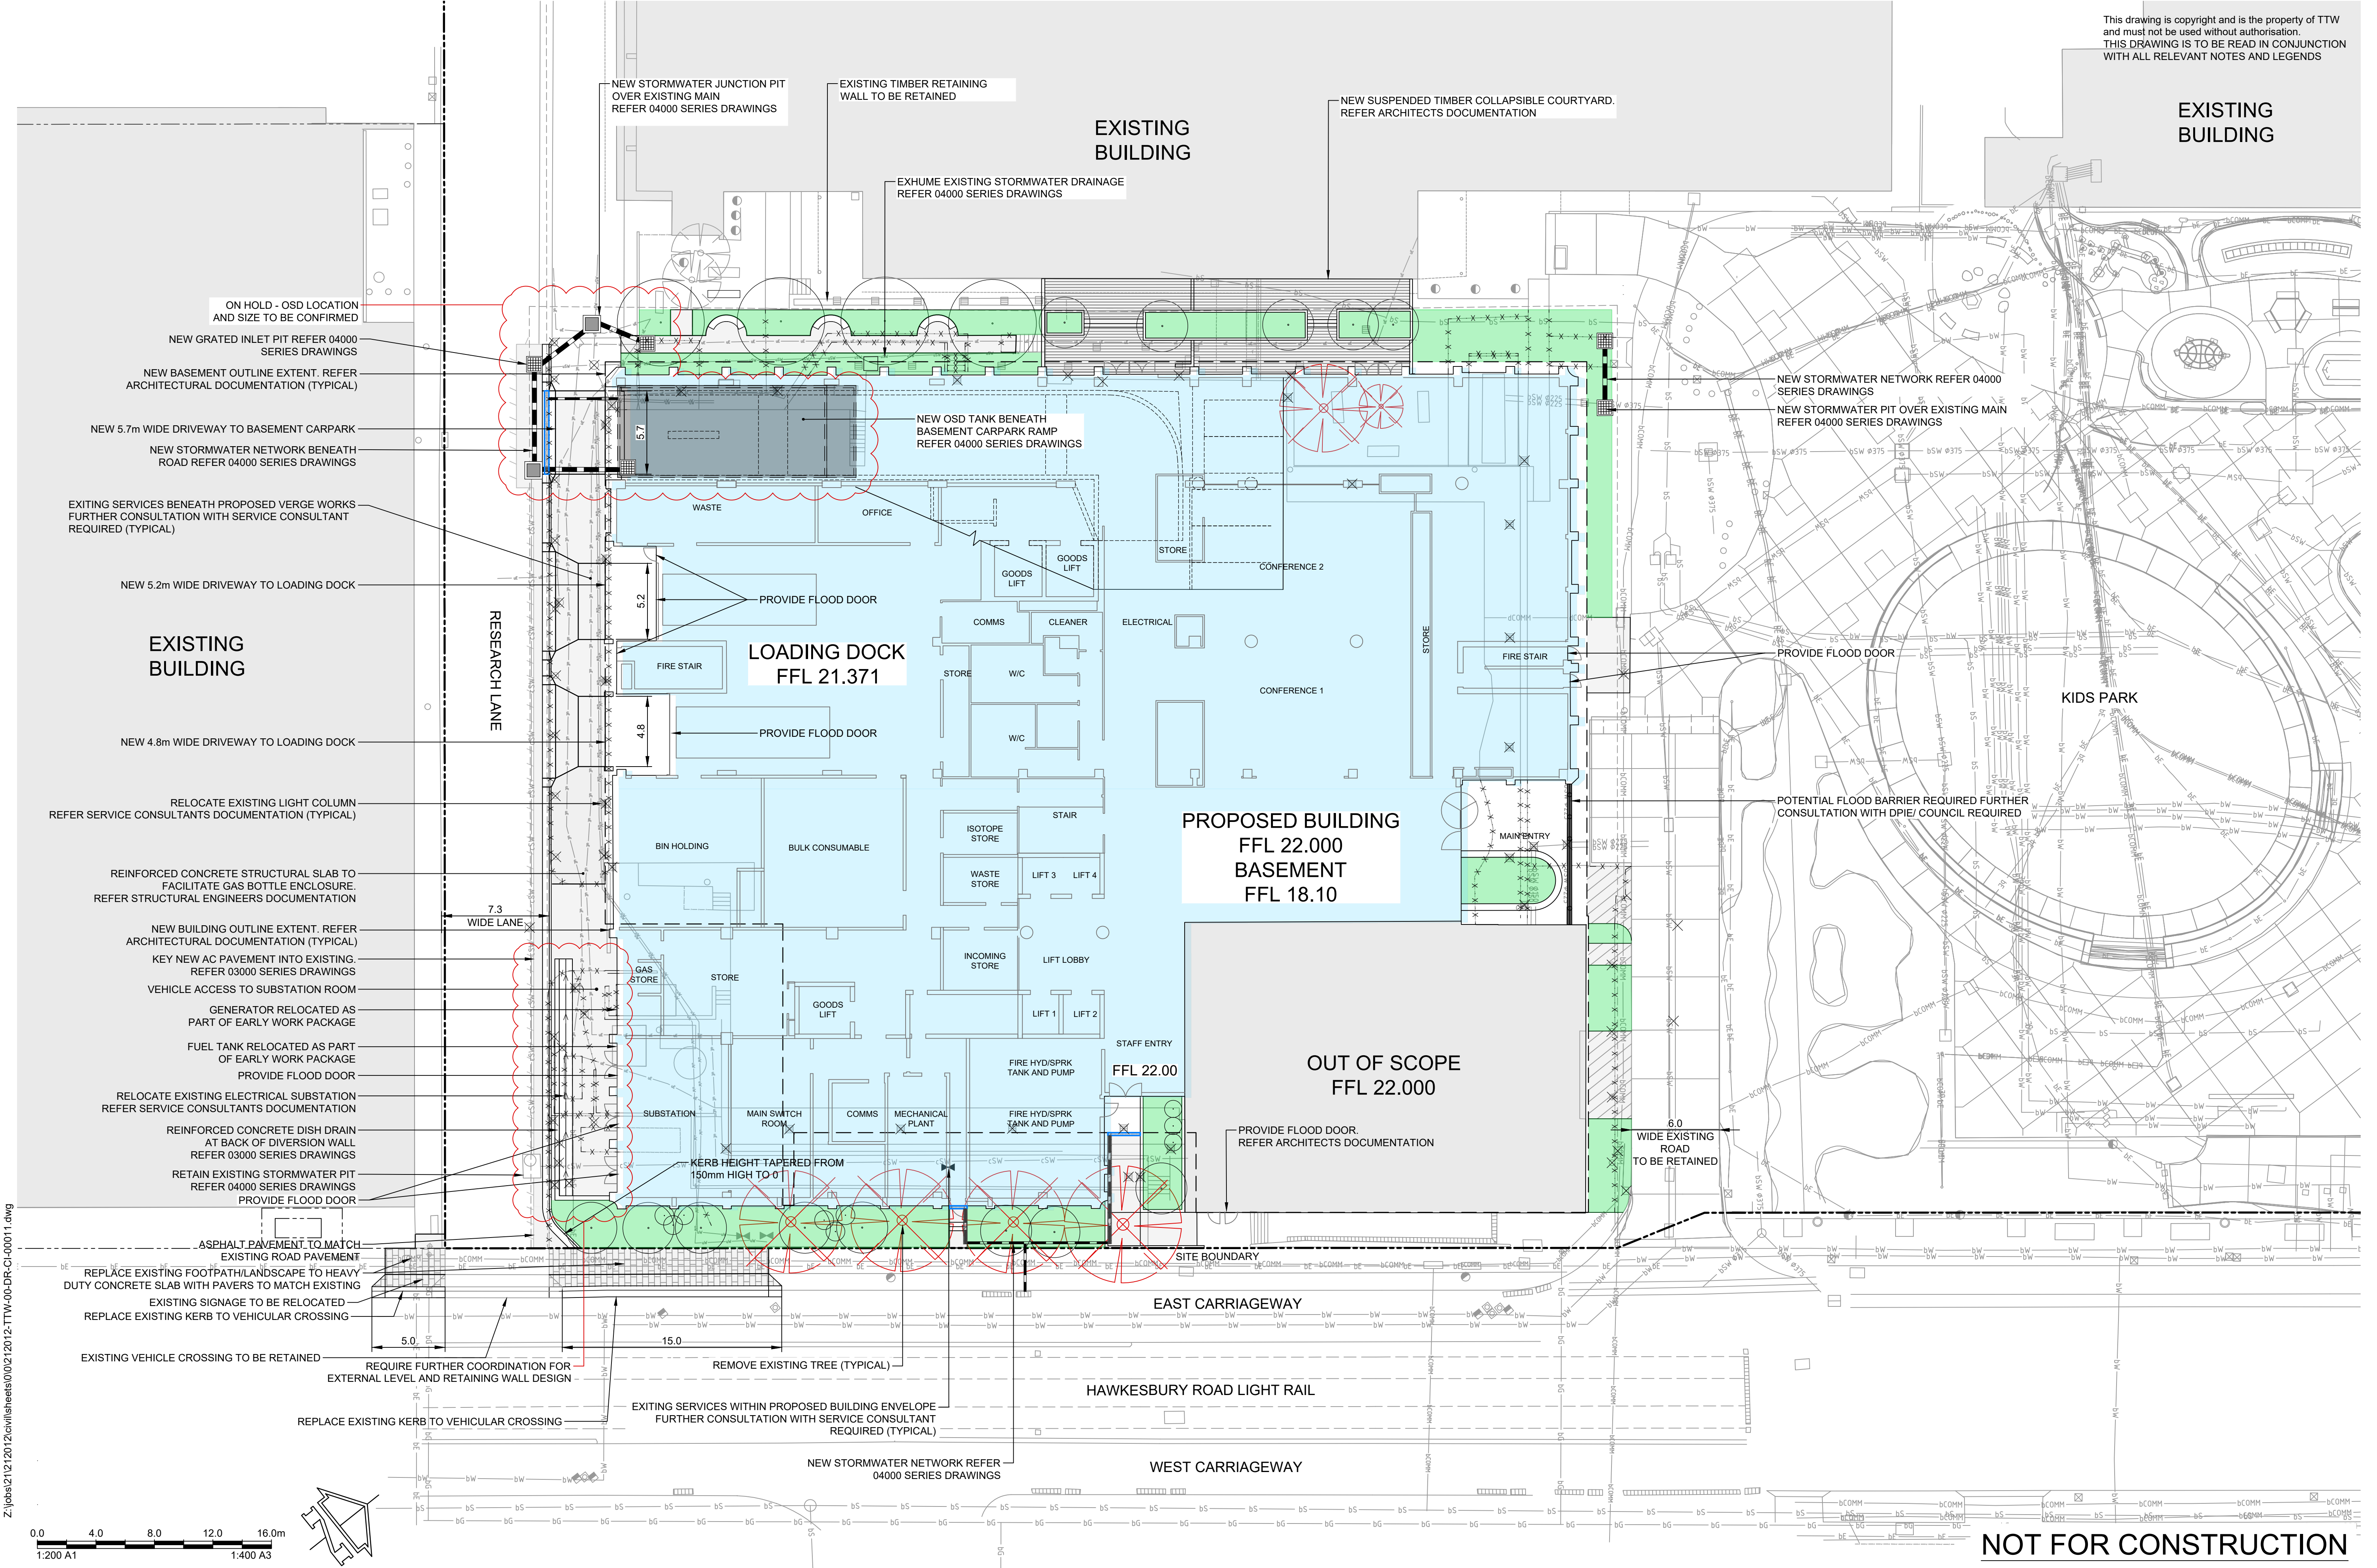

Z:\jobs\211212012\civil\sheets\000212012-TTW-00-DR-CI-00011.dwg

Rev	Description	Eng	Draft	Date	Rev	Description	Eng	Draft	Date
C	FOR COORDINATION	WW	WW	10.10.2025					
B	70% DETAIL DESIGN	VC	DA	24.07.2024					
A	50% DETAIL DESIGN	VC	DA	24.05.2024					

Client:
**HEALTH
INFRASTRUCTURE**

Engineer:
TTW
612 9439 7288 | Level 6, 73 Miller Street, North Sydney, NSW 2060

Project:
**CHILDRENS MEDICAL
RESEARCH INSTITUTE**

Drawing Title:
**GENERAL
ARRANGEMENT PLAN**

Scale at A1
200

Drawn
DA

Designed
WW

Approved
VC

Project No
212012-TTW-00-DR-CI-00011-C

10.10.2025 4:48 PM

This drawing is copyright and is the property of TTW and must not be used without authorisation. THIS DRAWING IS TO BE READ IN CONJUNCTION WITH ALL RELEVANT NOTES AND LEGENDS

LEGEND

PT1

PEDESTRIAN PAVEMENT

PT2

HEAVY DUTY VEHICULAR PAVEMENT

PT3

MEDIUM DUTY PAVEMENT

PT4

LANDSCAPE TREATMENT

PT5

STRUCTURAL SLAB

PT6

ASPHALT PAVEMENT

PT7

PEDESTRIAN PAVEMENT

PT8

HEAVY DUTY VEHICULAR PAVEMENT

PT9

PEDESTRIAN PAVEMENT

SOFT LANDSCAPING

ON HOLD - OSD LOCATION AND SIZE TO BE CONFIRMED

EXISTING BUILDING

EXISTING BUILDING

LOADING DOCK
FFL 21.371

PROPOSED BUILDING
FFL 22.000
BASEMENT
FFL 18.10

OUT OF SCOPE
FFL 22.000

EAST CARRIAGEWAY

WEST CARRIAGEWAY

HAWKESBURY ROAD LIGHT RAIL


RESEARCH LANE

REQUIRE FURTHER COORDINATION FOR EXTERNAL LEVEL AND RETAINING WALL DESIGN

HRV
STANDARDS 2018 (AU)

HRV
STANDARDS 2018 (AU)

0.0 4.0 8.0 12.0 16.0m
1:200 A1 1:400 A3

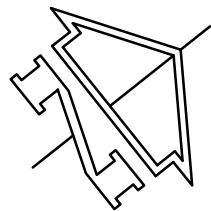

NOT FOR CONSTRUCTION

Rev	Description	Eng	Draft	Date	Rev	Description	Eng	Draft	Date	Rev	Description	Eng	Draft	Date
C	FOR COORDINATION	WW	WW	10.10.2025										
B	70% DETAIL DESIGN	VC	DA	24.07.2024										
A	50% DETAIL DESIGN	VC	DA	24.05.2024										

Client:

HEALTH
INFRASTRUCTURE

Engineer:

TTW

Structural
Civil
Traffic
Façade

Project:

CHILDRENS MEDICAL
RESEARCH INSTITUTE

Drawing Title:

PAVEMENT
PLAN

Scale at A1

200

Drawn

DA

Designed

WW

Approved

VC

Project No

212012-TTW-00-DR-CI-03011-C

21.10.2025 4:35 PM

LEGEND

- PT1

PEDESTRIAN PAVEMENT
- PT2

HEAVY DUTY VEHICULAR PAVEMENT
- PT3

MEDIUM DUTY PAVEMENT
- PT4

LANDSCAPE TREATMENT
- PT5

STRUCTURAL SLAB
- PT6

ASPHALT PAVEMENT
- PT7

PEDESTRIAN PAVEMENT
- PT8

HEAVY DUTY VEHICULAR PAVEMENT
- PT9

PEDESTRIAN PAVEMENT
- SOFT LANDSCAPING

ON HOLD - OSD LOCATION AND SIZE TO BE CONFIRMED

EXISTING BUILDING

EXISTING BUILDING

LOADING DOCK
FFL 21.371

PROPOSED BUILDING
FFL 22.000
BASEMENT
FFL 18.10

OUT OF SCOPE
FFL 22.000

EAST CARRIAGEWAY


HAWKESBURY ROAD LIGHT RAIL

WEST CARRIAGEWAY

REQUIRE FURTHER COORDINATION FOR
EXTERNAL LEVEL AND RETAINING WALL DESIGN

RESEARCH LANE

0.0 4.0 8.0 12.0 16.0m
1:200 A1 1:400 A3

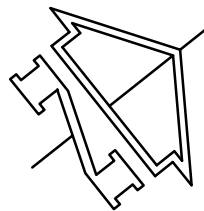

NOT FOR CONSTRUCTION

Rev	Description	Eng Draft	Date	Rev	Description	Eng Draft	Date	Rev	Description	Eng Draft	Date
C	FOR COORDINATION	WW	WW 10.10.2025								
B	70% DETAIL DESIGN	VC	DA 24.07.2024								
A	50% DETAIL DESIGN	VC	DA 24.05.2024								

Client:

HEALTH
INFRASTRUCTURE

Engineer:



612 9439 7288 | Level 6, 73 Miller Street, North Sydney, NSW 2060

Structural
Civil
Traffic
Façade

Project:

CHILDRENS MEDICAL
RESEARCH INSTITUTE

Drawing Title:

PAVEMENT
PLAN

Scale at A1

200

Drawn

DA

Designed

WW

Approved

VC

Project No

212012-TTW-00-DR-CI-03011-C

10.10.2025 5:20 PM