



Landscape Roof Sections |

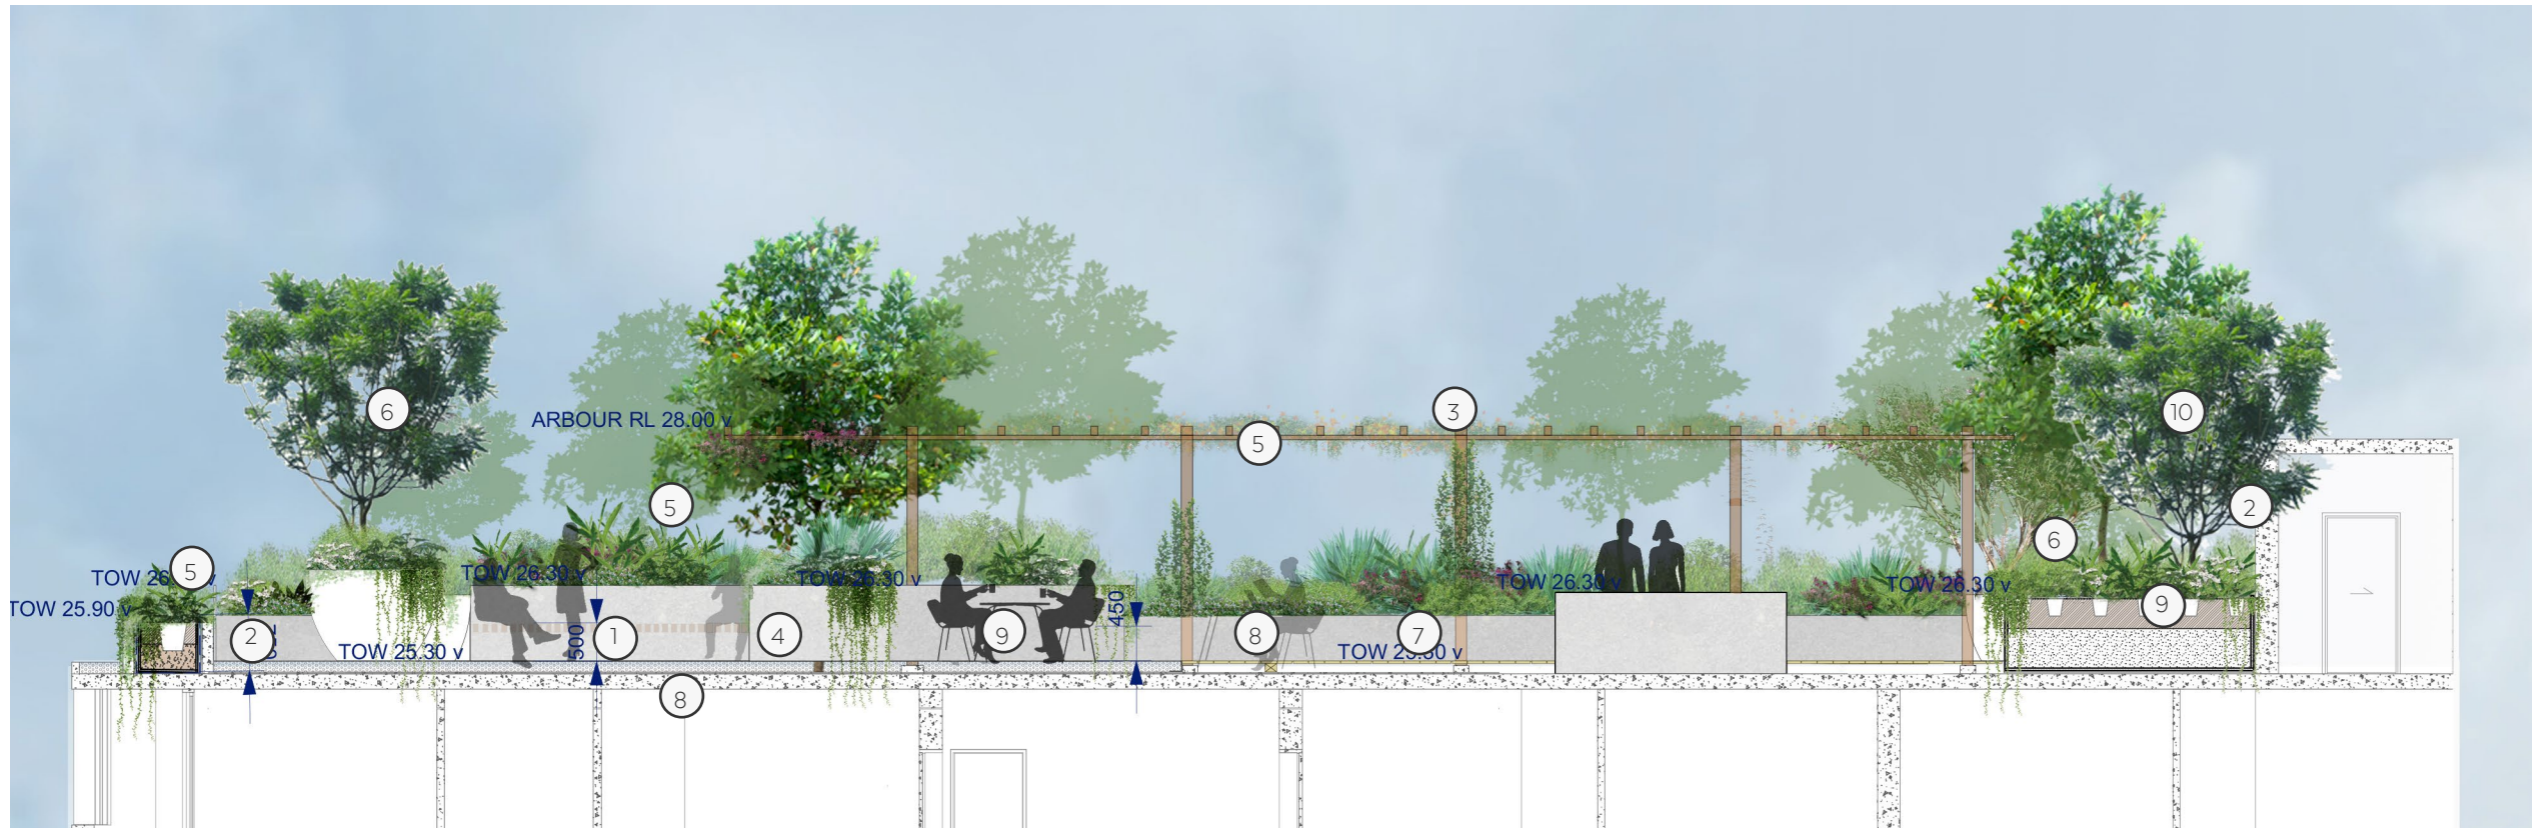

Long Section- Rooftop Communal Courtyard 1:200 @ A3

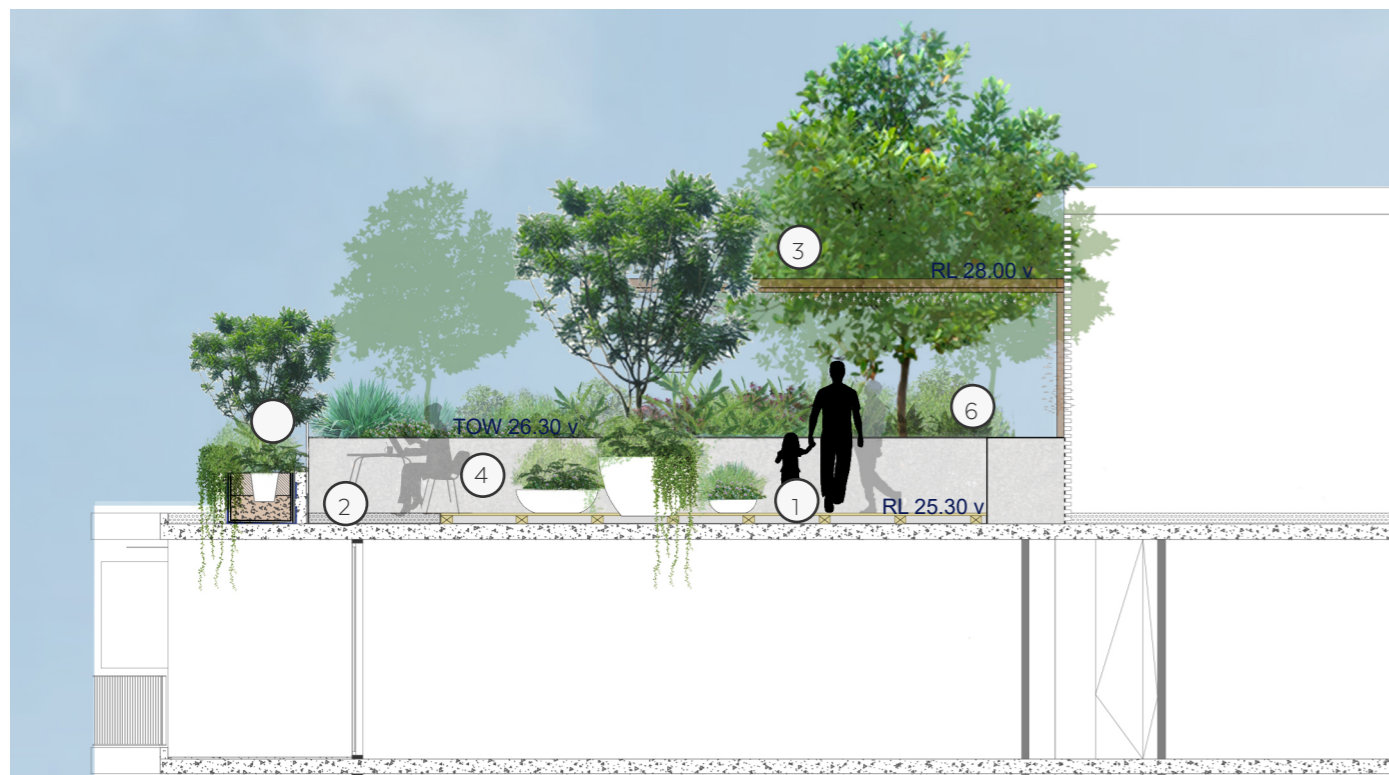

Cross Section- Rooftop Communal Courtyard 1:200 @ A3

Legend

1. High quality timber decking with varied alignment to differentiate different types of gathering spaces.
2. Two types of gravel will provide interest and break up spaces.
3. Timber arbor referencing ground floor outdoor dining colonnade design.
4. Seats and planters are combined to create spaces in various sizes and functions.
5. Low palisade edge perimeter planter with massed planting and small shrubs (outside the balustrade) within the strata title for consistent maintenance.
6. Larger trees and shrubs in spacious planters to maximize greenery and to provide shade and intimacy
7. Useable space for larger gatherings near the foyer including dining areas for two groups with two BBQ s.
8. Large private terrace. Paving decking to be confirmed with furnishing by owner/tenant.
9. Loose furniture to all decking areas.
10. Screen planting to private terrace and creating separation with communal space.