


- SCHEDULE OF STRATUM LOTS**
- LOT 1 - STATION LOT
  - LOT 2 - COMMERCIAL LOT AND RESIDENTIAL LOT
  - LOT 3 - AIRSPACE LOT
- LOT LOCATION SUBJECT TO FINAL SURVEY.

**GROUND LEVEL**  
**PITT STREET NORTH**

THIS PLAN IS BASED ON PLANS BY  
ARCHITECT  
DWG No.: SMCSWSPS-FOS-OSN-AT-DWG-930013  
DATE : 26 MARCH 2020

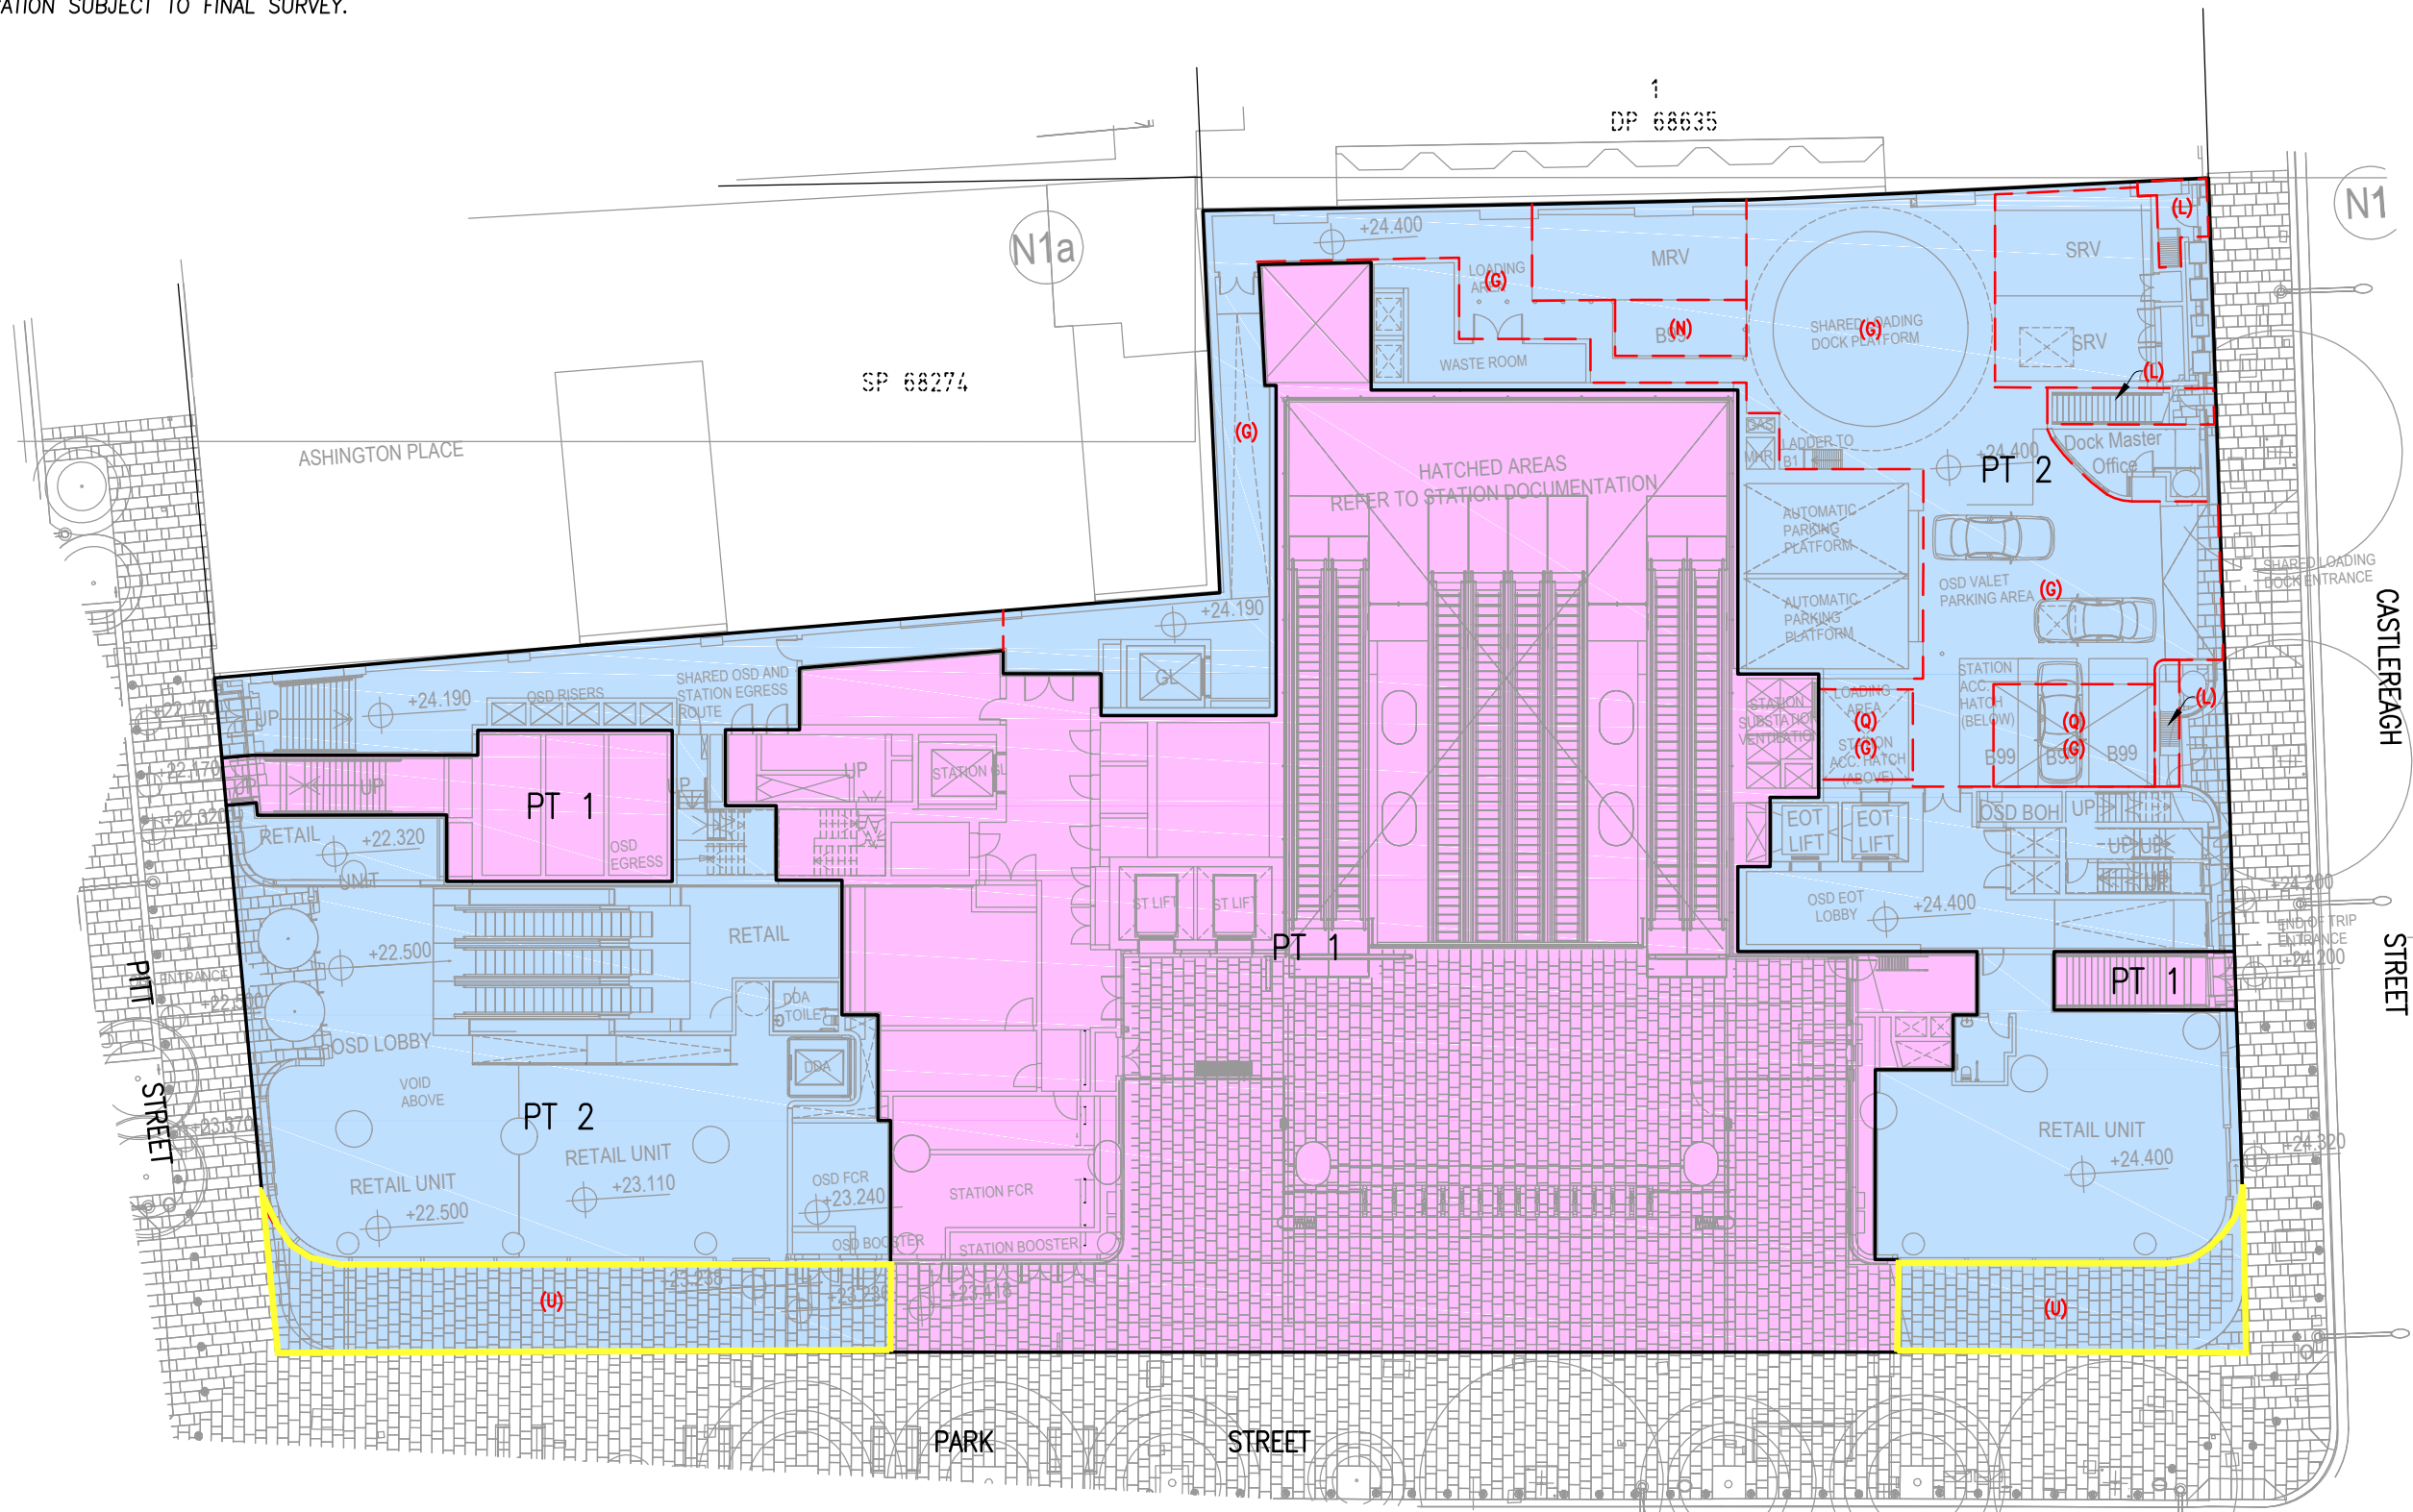

HORIZONTAL STRATUM BOUNDARIES TO THE CENTRE OF LOWEST CONCRETE SLAB

**SCHEDULE OF WHOLE OF LOT EASEMENTS WHICH AFFECT THE WHOLE OF LOTS 1 AND 2**  
EASEMENT FOR SUPPORT & SHELTER  
EASEMENT FOR SERVICES (LOT 2 ONLY)  
EASEMENT FOR EMERGENCY EGRESS  
EASEMENT TO ACCESS SHARED FACILITIES  
EASEMENT FOR VIBRATION, NOISE AND ELECTROLYSIS

- (G) EASEMENT FOR USE AND ACCESS OF THE LOADING DOCK VARIABLE WIDTH (G)
- (Q) EASEMENT FOR ACCESS DELIVERY HATCH AND LANDING VARIABLE WIDTH
- (U) EASEMENT FOR ACCESS VARIABLE WIDTH (U)
- (N) EASEMENT FOR CARPARKING (N)

<p>SURVEYOR Name: MARK JOHN ANDREW Date: Reference: 201559 DSUB1</p>	<p>PLAN OF SUBDIVISION OF LOT 20 IN DP 1255509</p>	<p>LGA: SYDNEY Locality: SYDNEY Reduction Ratio: 1:200 Lengths are in metres.</p>	<p>REGISTERED CONTRACT PLAN Plan compiled from architectural CAD data. Plan is subject to final survey after completion of construction.</p>	<p><b>DRAFT</b> PRINTED 31 MAR 2020 ISSUE 10A - MS PITT ST NORTH EASEMENT (L) AMENDED ON GR MEZ LEVEL - MS</p>
--	--	---	--	--