


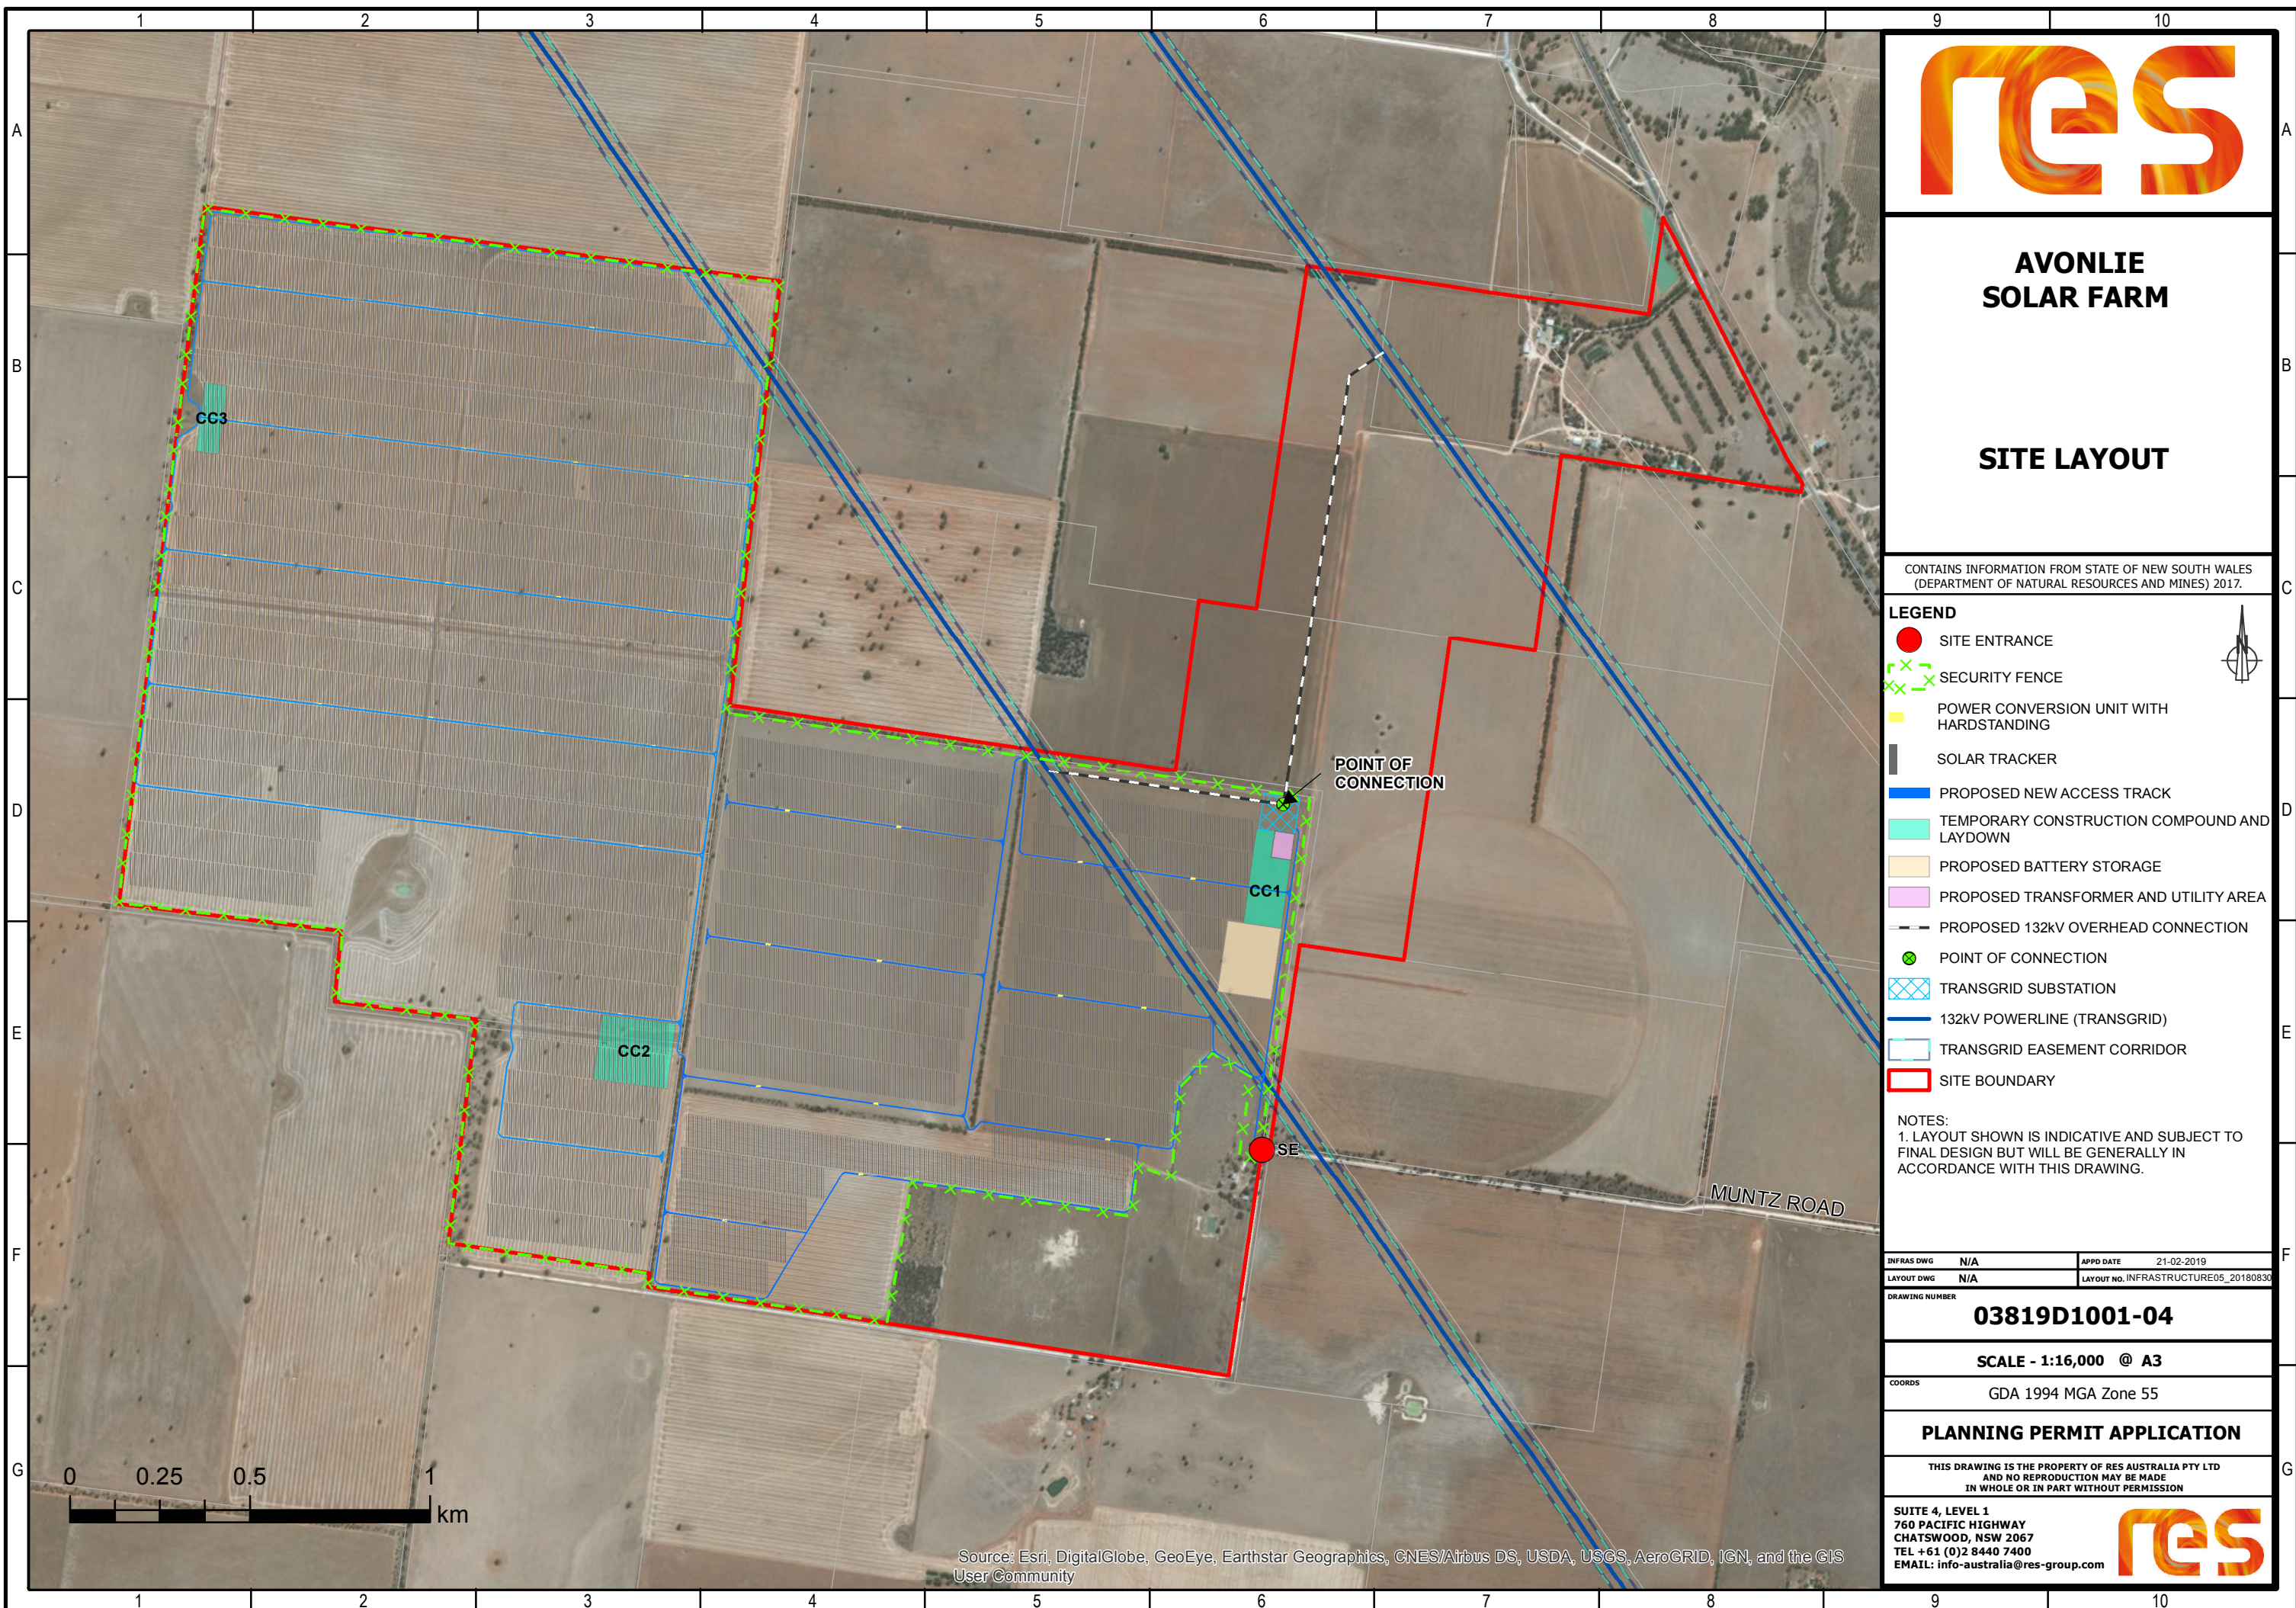

## AVONLIE SOLAR FARM

### SITE LAYOUT

CONTAINS INFORMATION FROM STATE OF NEW SOUTH WALES  
(DEPARTMENT OF NATURAL RESOURCES AND MINES) 2017.

#### LEGEND

- SITE ENTRANCE
- SECURITY FENCE
- POWER CONVERSION UNIT WITH HARDSTANDING
- SOLAR TRACKER
- PROPOSED NEW ACCESS TRACK
- TEMPORARY CONSTRUCTION COMPOUND AND LAYDOWN
- PROPOSED BATTERY STORAGE
- PROPOSED TRANSFORMER AND UTILITY AREA
- PROPOSED 132kV OVERHEAD CONNECTION
- POINT OF CONNECTION
- TRANSGRID SUBSTATION
- 132kV POWERLINE (TRANSGRID)
- TRANSGRID EASEMENT CORRIDOR
- SITE BOUNDARY

NOTES:  
1. LAYOUT SHOWN IS INDICATIVE AND SUBJECT TO FINAL DESIGN BUT WILL BE GENERALLY IN ACCORDANCE WITH THIS DRAWING.

|            |     |            |                           |
|------------|-----|------------|---------------------------|
| INFRAS DWG | N/A | APPD DATE  | 21-02-2019                |
| LAYOUT DWG | N/A | LAYOUT NO. | INFRASTRUCTURE05_20180830 |

DRAWING NUMBER  
**03819D1001-04**

SCALE - 1:16,000 @ A3

COORDS  
GDA 1994 MGA Zone 55

#### PLANNING PERMIT APPLICATION

THIS DRAWING IS THE PROPERTY OF RES AUSTRALIA PTY LTD  
AND NO REPRODUCTION MAY BE MADE  
IN WHOLE OR IN PART WITHOUT PERMISSION


SUITE 4, LEVEL 1  
760 PACIFIC HIGHWAY  
CHATSWOOD, NSW 2067  
TEL +61 (0)2 8440 7400  
EMAIL: info-australia@res-group.com



Source: Esri, DigitalGlobe, GeoEye, Earthstar Geographics, CNES/Airbus DS, USDA, USGS, AeroGRID, IGN, and the GIS User Community

# Avonlie Solar Farm Layout Map

- Site Access
- Point of Connection
- Derelict Buildings
- Aboriginal Artefacts
- Modified Scar Tree (to be retained)
- Hollow Bearing Paddock Tree
- Non-hollow Bearing Paddock Tree
- Proposed Transmission Lines
- Existing Transmission Lines
- Subject Land
- Proposed TransGrid Subdivision and Substation
- Transformer\_Utility\_Revised
- Battery Storage
- Construction compound
- Farm Dams
- Terrestrial Ground Dependant Ecosystem
- Internal Access Tracks
- Proposed Property Subdivision
- Development Footprint
- Plant Community Types (PCT)**
  - Planted
  - PCT 76 Western Greybox Tall Grassy Woodland
  - PCT 80 Western Greybox White Cypress Tall Woodland
- Public Roads
- Heritage Exclusion Zones
- Cadastre

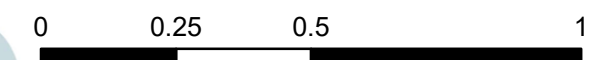

Kilometres  
1:14,000

Project: Avonlie Solar Farm  
Ref: 17-065 MAP 1 OF 2  
Author: S Hillis  
Date: 08/02/2019





# Avonlie Solar Farm Layout Map

- Site Access
- ⚡ Point of Connection
- ⬠ Derelict Buildings
- ▲ Aboriginal Artefacts
- ✚ Modified Scar Tree (to be retained)
- Hollow Bearing Paddock Tree
- Non-hollow Bearing Paddock Tree
- Proposed Transmission Lines
- Existing Transmission Lines
- ▭ Subject Land
- ▨ Proposed TransGrid Subdivision and Substation
- ▭ Transformer\_Utility\_Revised
- ▭ Battery Storage
- ▭ Construction compound
- Farm Dams
- ▭ Terrestrial Ground Dependant Ecosystem
- Internal Access Tracks
- ▨ Proposed Property Subdivision
- ▭ Development Footprint
- Plant Community Types (PCT)**
- ▭ Planted
- ▭ PCT 76 Western Greybox Tall Grassy Woodland
- ▭ PCT 80 Western Greybox White Cypress Tall Woodland
- Public Roads
- ▭ Heritage Exclusion Zones
- ▭ Cadastre

0150300600

Metres

1:9,500

Project: Avonlie Solar Farm

Ref: 17-065 MAP 2 OF 2

Author: S Hillis

Date: 08/02/2019

ngh environmental

www.nghenvironmental.com.au

▲