

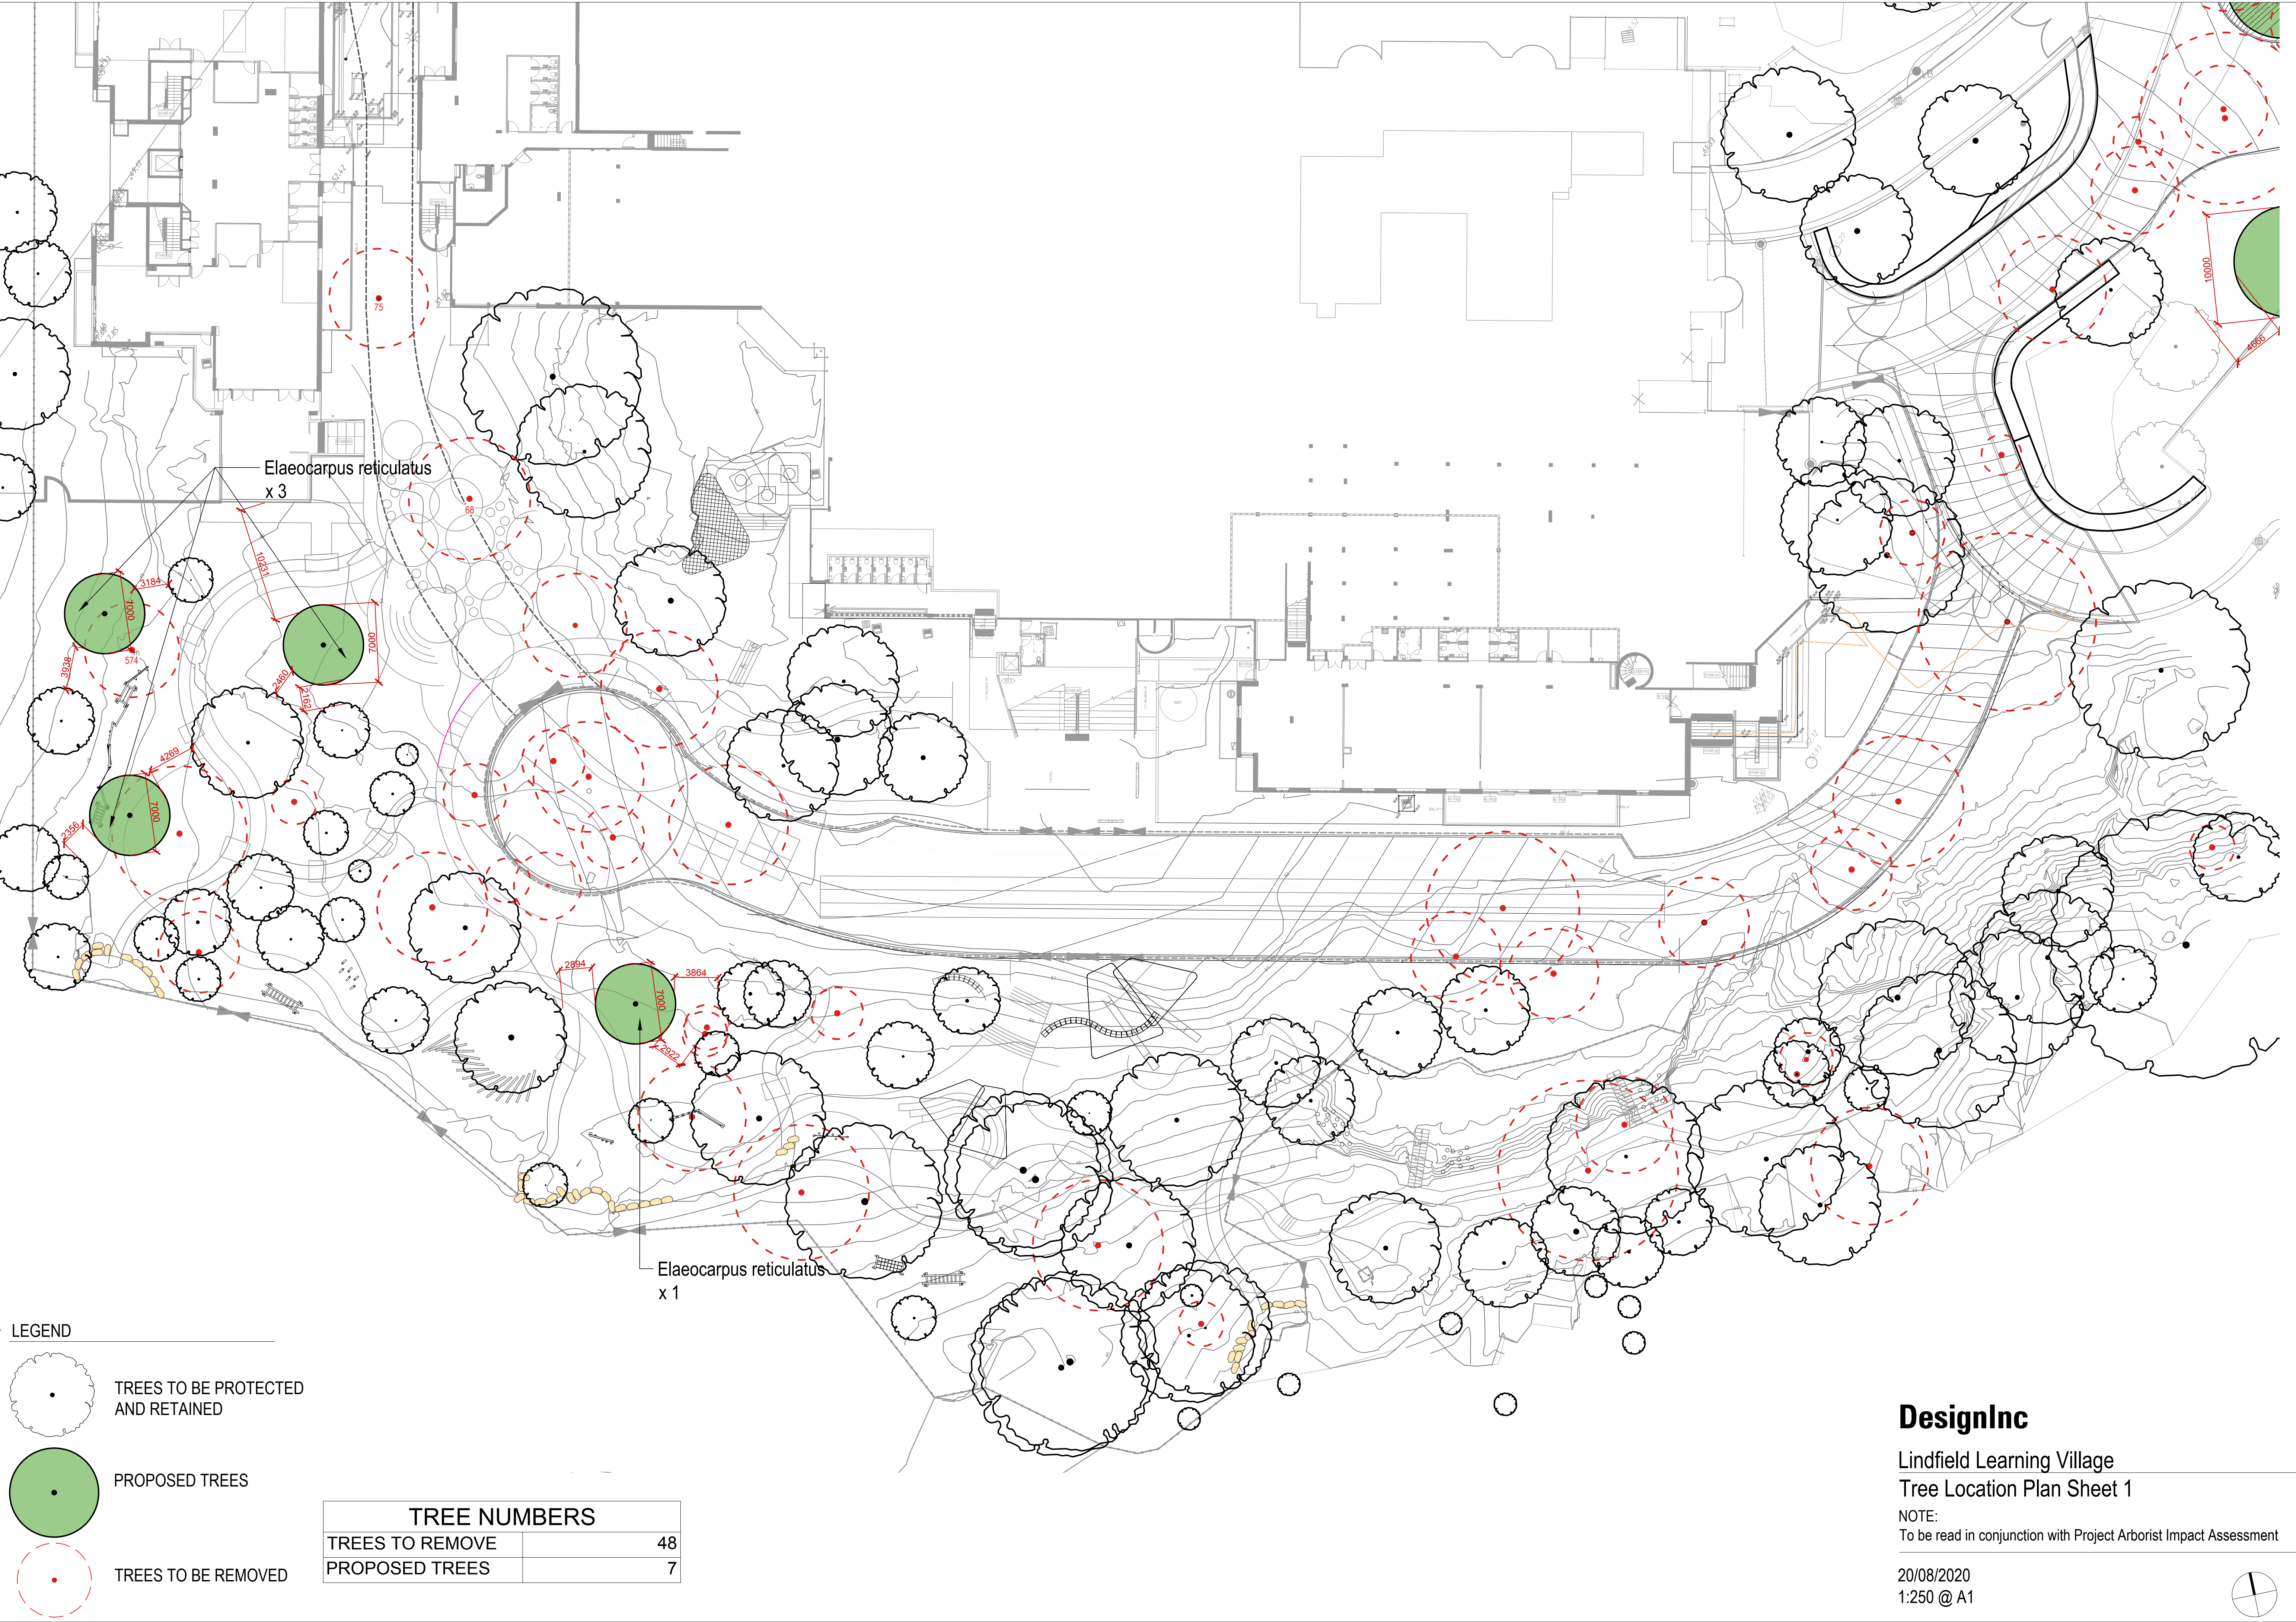
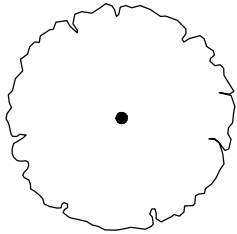
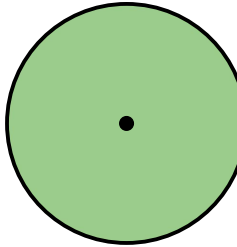


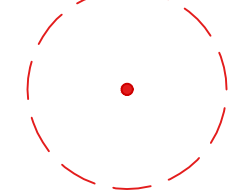


LEGEND




-  TREES TO BE PROTECTED AND RETAINED
-  PROPOSED TREES
-  TREES TO BE REMOVED

TREE NUMBERS	
TREES TO REMOVE	48
PROPOSED TREES	7

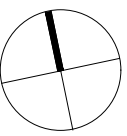

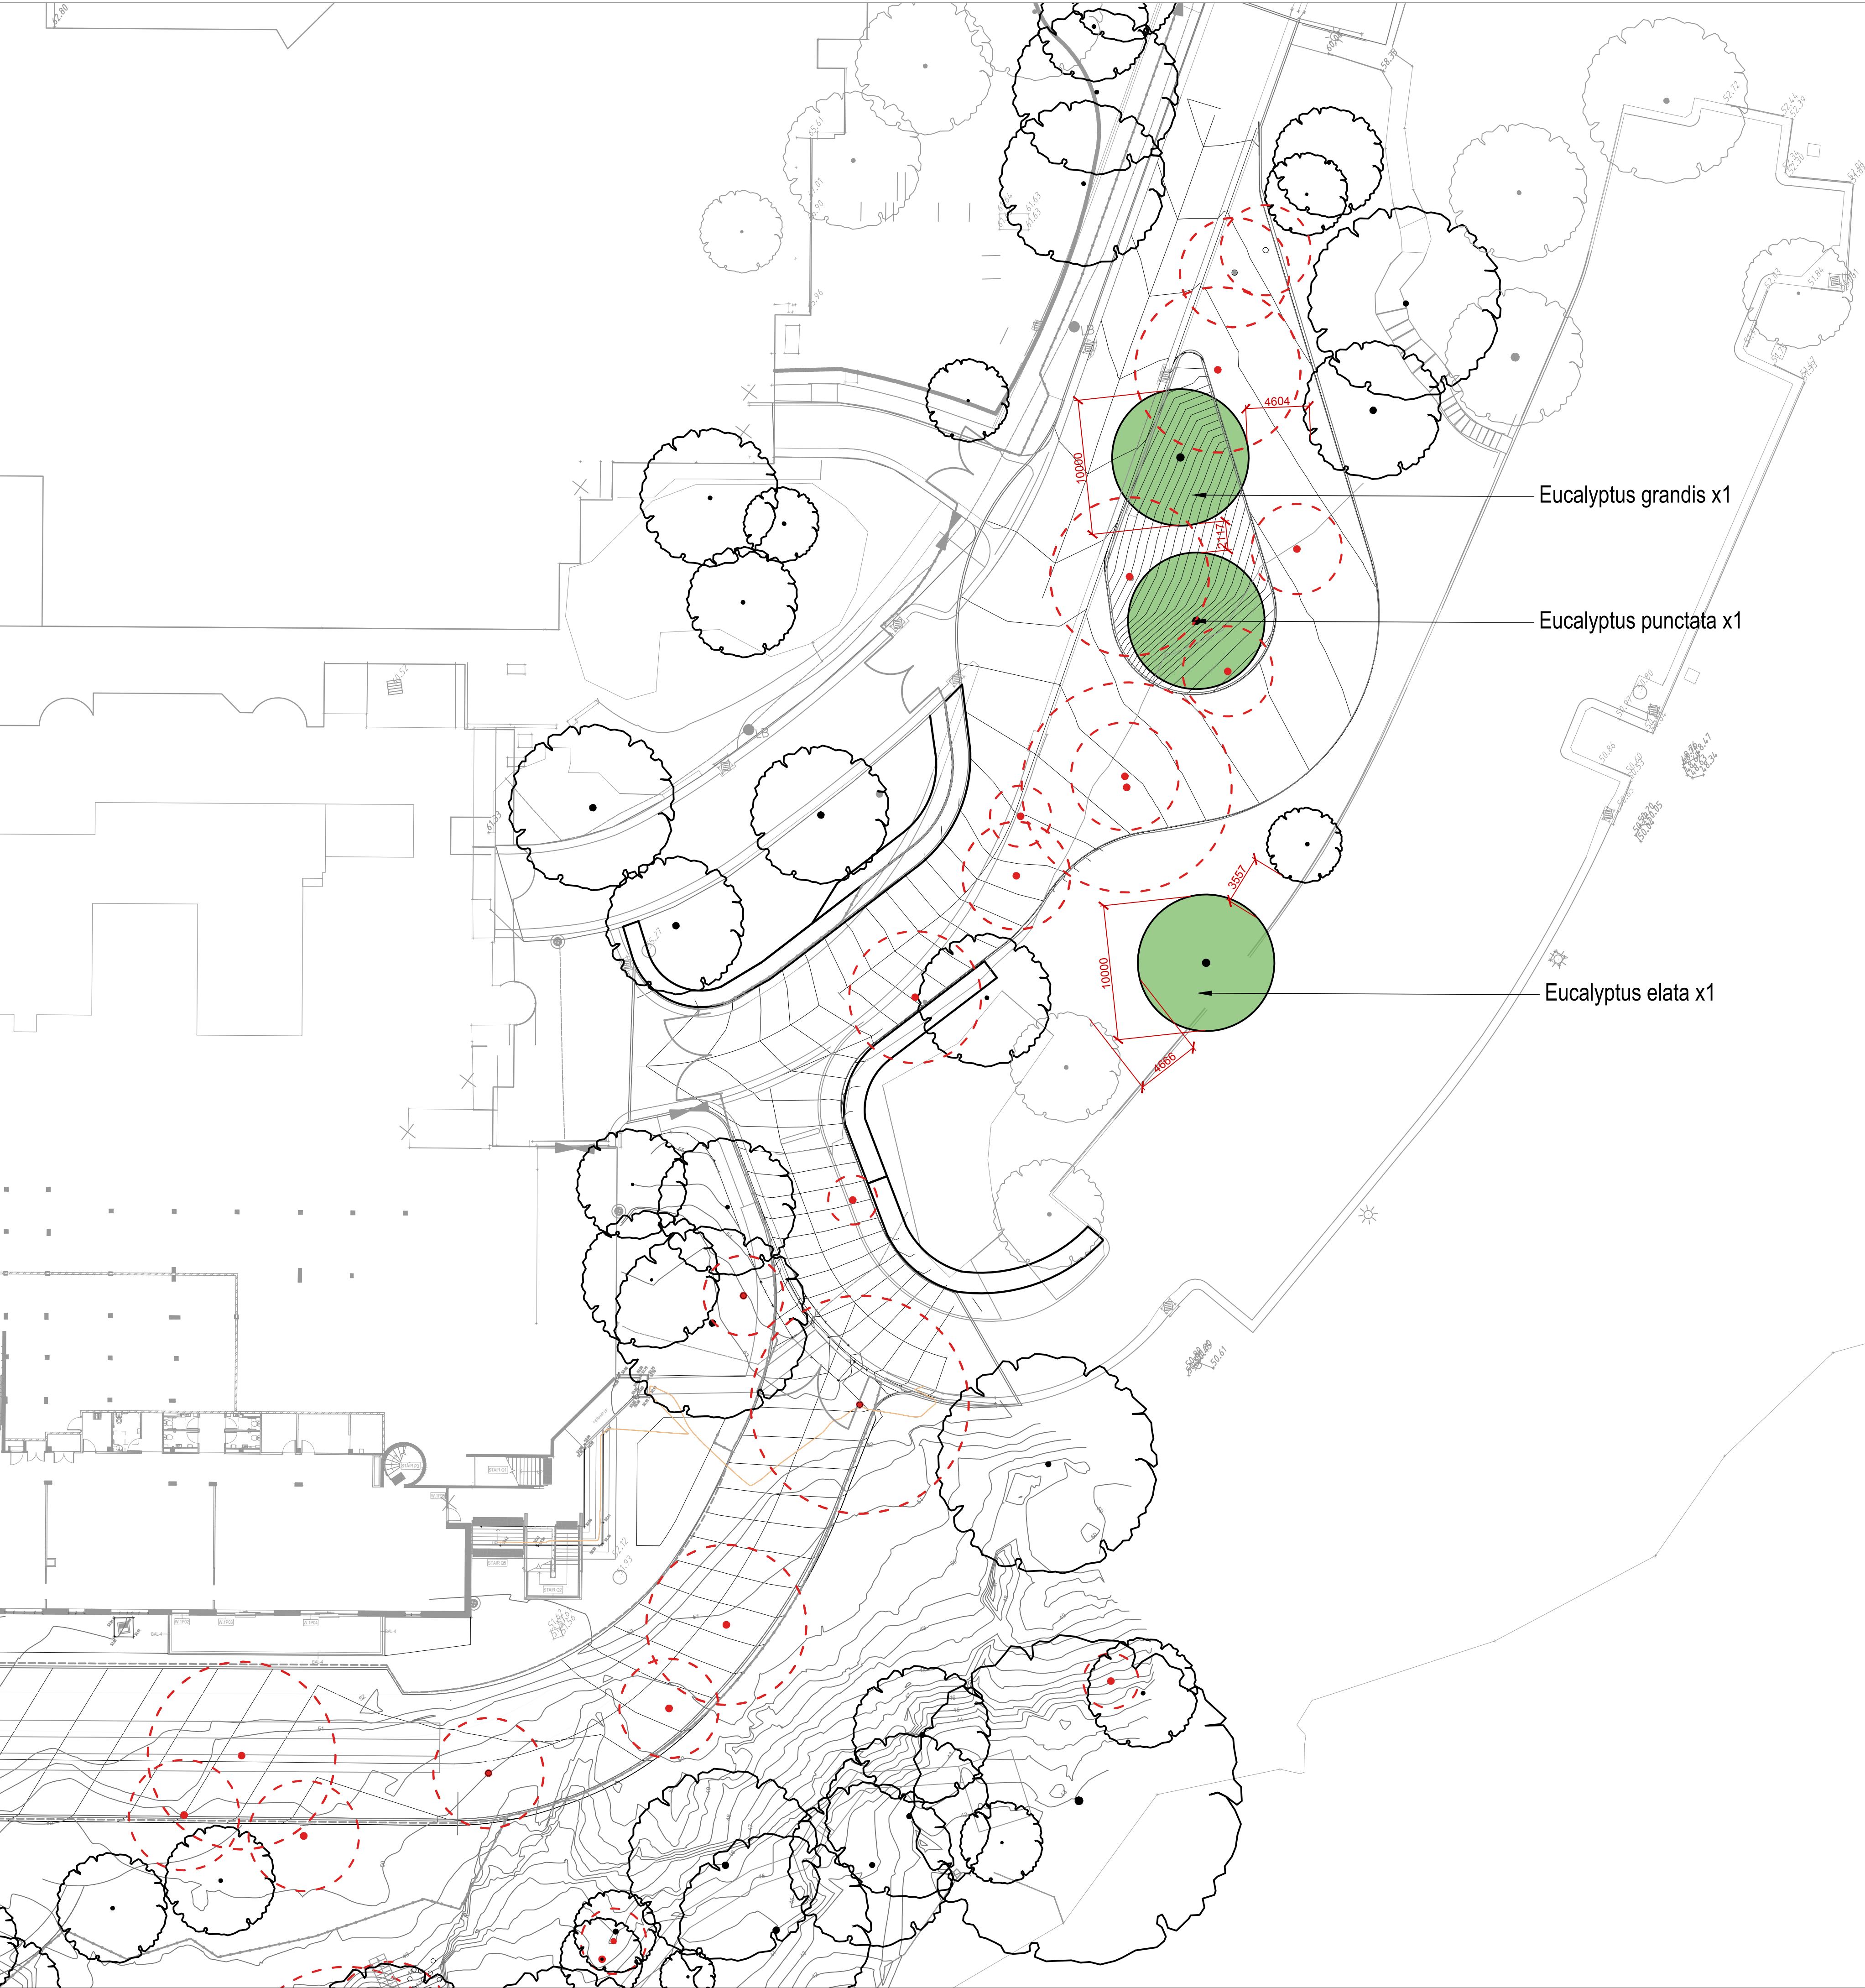

LEGEND

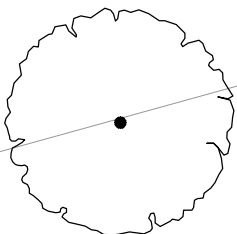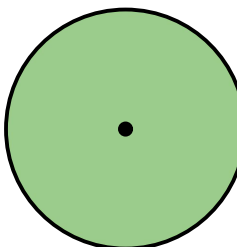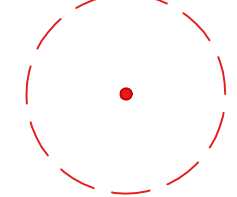-  TREES TO BE PROTECTED AND RETAINED
-  PROPOSED TREES
-  TREES TO BE REMOVED

TREE NUMBERS	
TREES TO REMOVE	48
PROPOSED TREES	7