



of Date: 05/11/2019@17:33:21 Login Name: aduong
refs: Cad File: T:\5914000\Drawings\AutoCAD\Civil\Design\Civil 2019\DA\CI.01 Cover Sheet.dwg

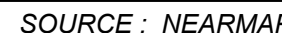

NOT TO SCALE

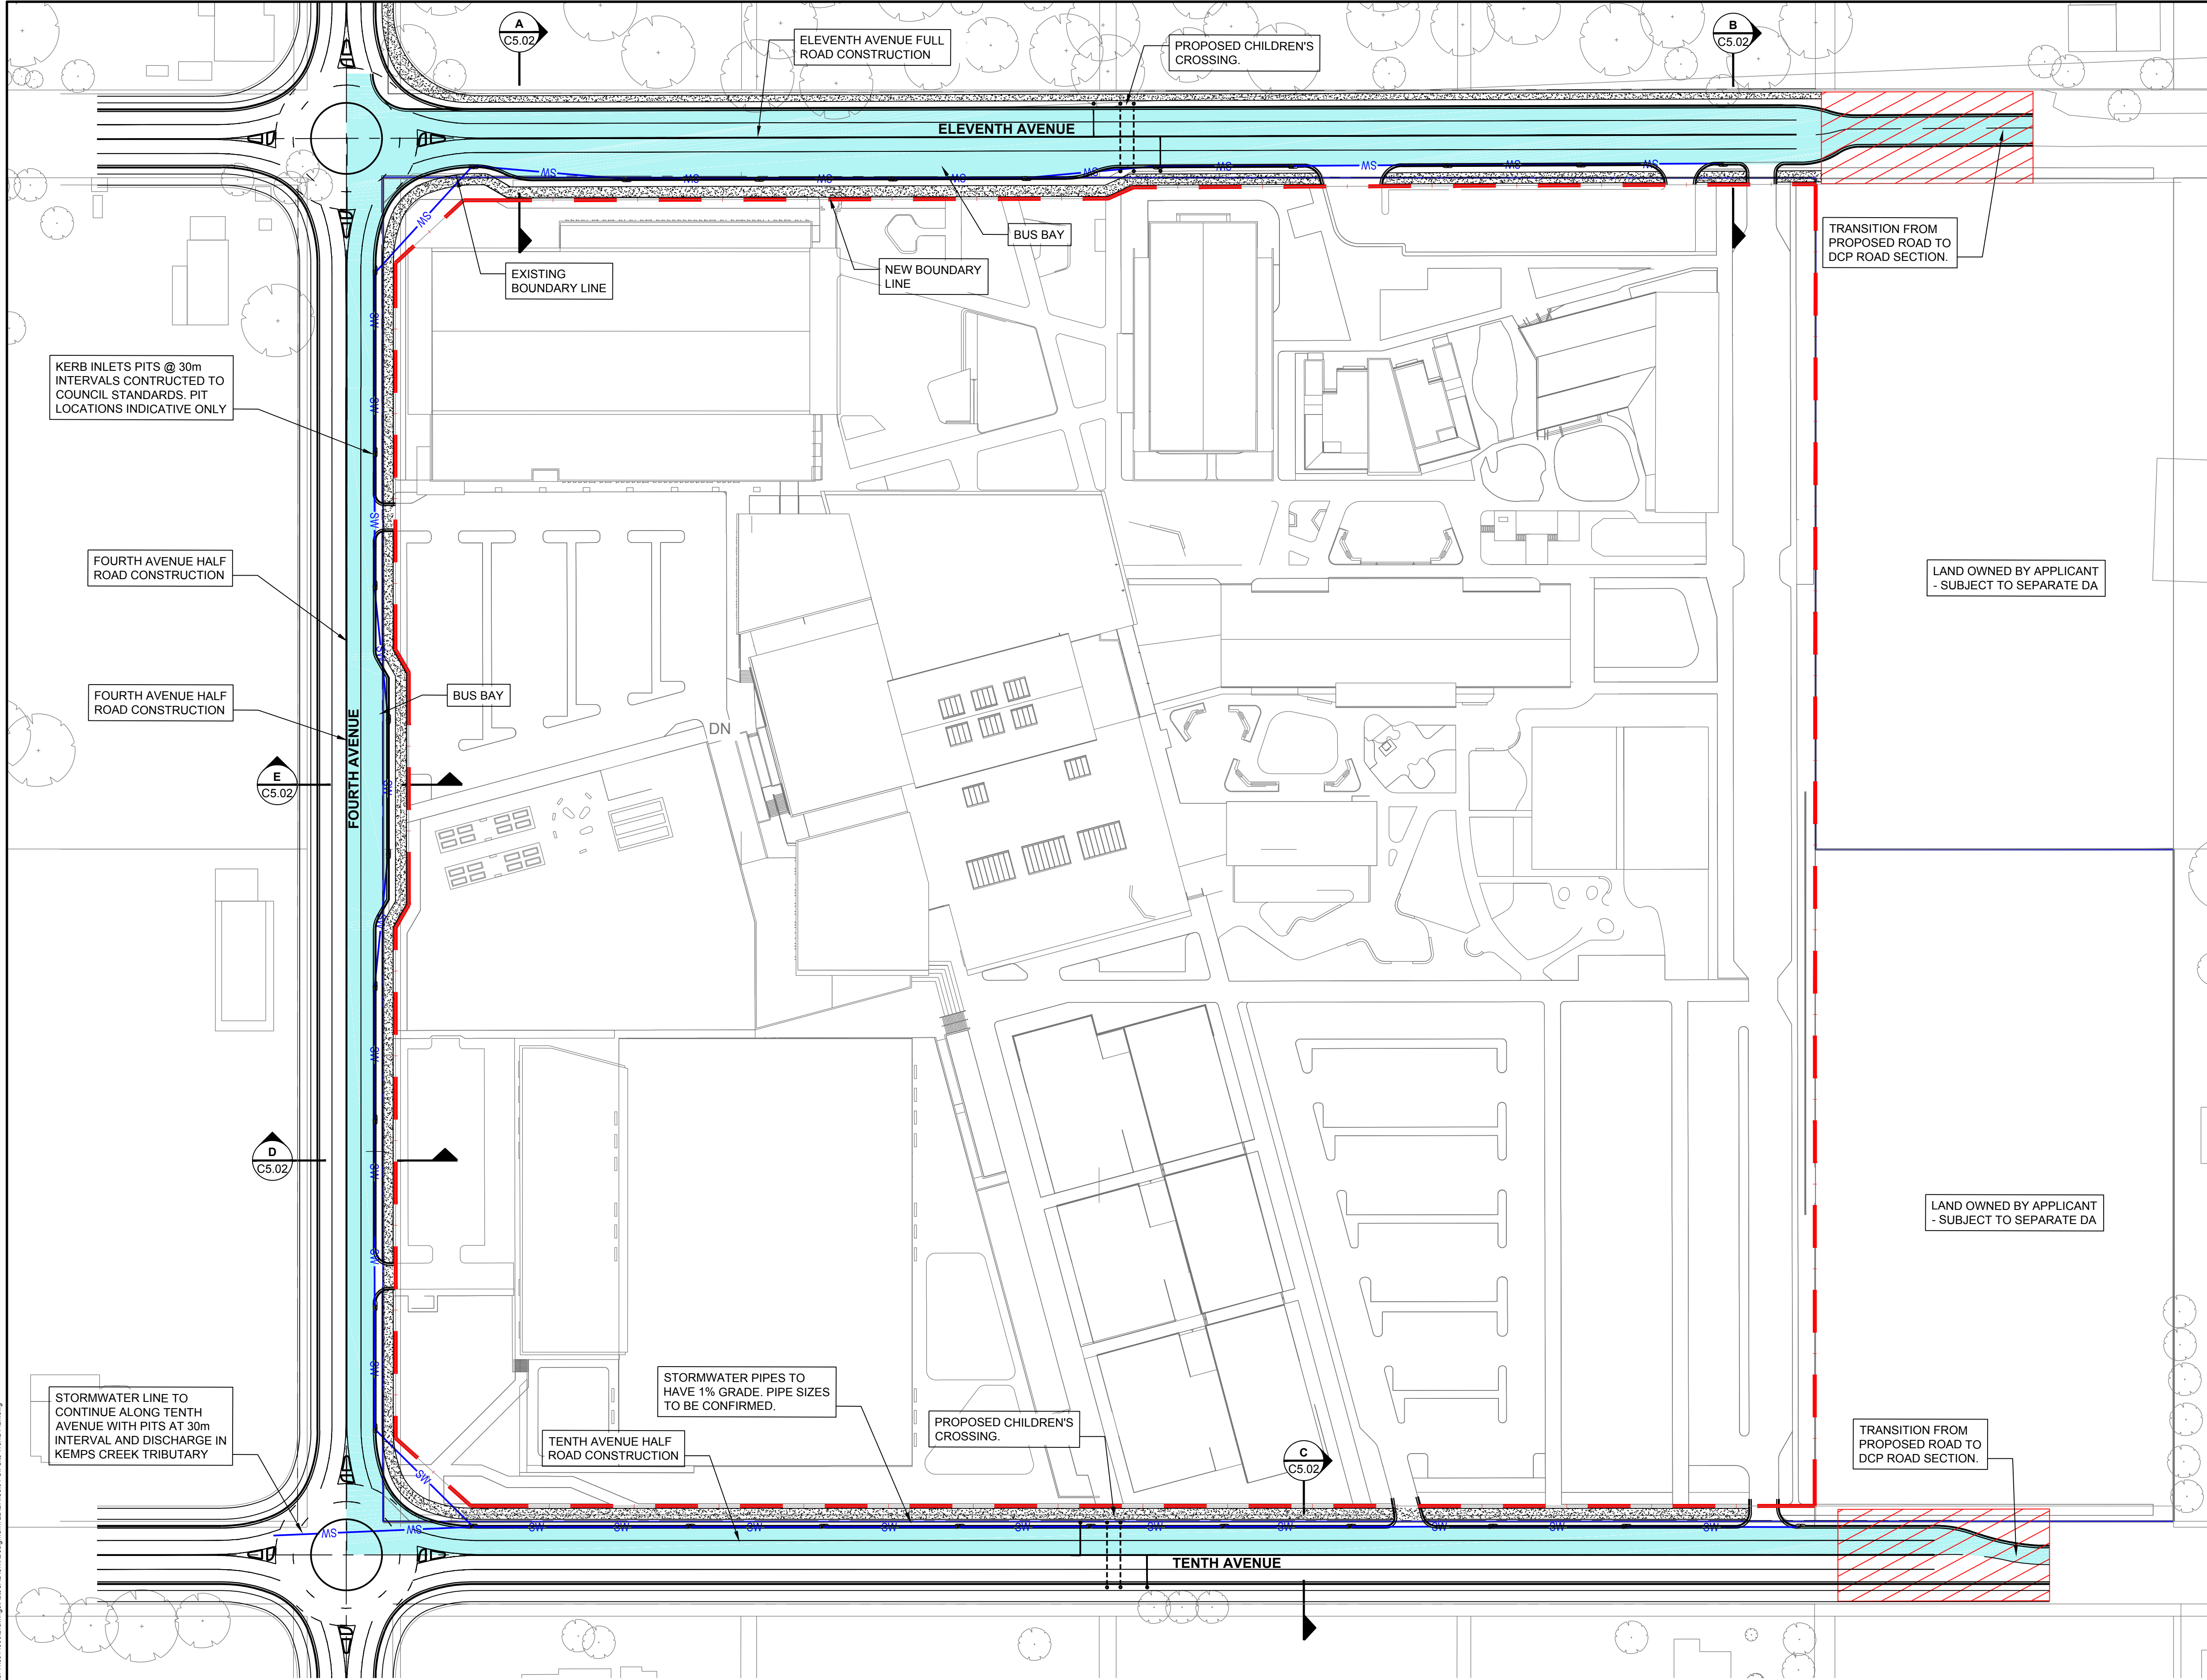

LEGEND

EXTENT OF ROAD WORKS

CONCRETE FOOTPATH PAVEMENT

EXISTING BOUNDARY

PROPOSED BOUNDARY

STORMWATER PIPE

KERB INLET PIT (ON GRADE)

NOTE:

- SPATIAL REQUIREMENTS FOR ROUNDABOUTS AT 10th AND 4th AVENUES INTERSECTION AND AT 11th AND 4th AVENUES INTERSECTION TO BE CONFIRMED BY TRAFFIC ENGINEERS.

PRELIMINARY - NOT FOR CONSTRUCTION

DO NOT SCALE FROM DRAWINGS. CHECK & VERIFY ALL DIMENSIONS & LEVELS BEFORE COMMENCEMENT OF ANY WORK.

THIS DRAWING IS NOT TO BE COPIED IN PART OR WHOLE WITHOUT WRITTEN PERMISSION FROM WARREN SMITH AND PARTNERS.

12.5 0 5 10 15 20 25m

PLAN SCALE 1:750 A1 SHEET

REVISION	AMENDMENT	DATE	REVISION	AMENDMENT	DATE
1	DEVELOPMENT APPLICATION	25/08/18			
2	DEVELOPMENT APPLICATION	19/07/18			
3	DEVELOPMENT APPLICATION	16/08/19			
4	DEVELOPMENT APPLICATION	20/08/19			
5	DEVELOPMENT APPLICATION	30/08/19			
6	DEVELOPMENT APPLICATION	02/09/19			
7	DEVELOPMENT APPLICATION	05/09/19			

SYDNEY CATHOLIC SCHOOLS

ST ANTHONY OF PADUA CATHOLIC SCHOOL

PREPARED BY

Warren Smith & Partners Pty Ltd
1st Floor, 123 Clarence Street, Sydney 2000 NSW Australia
T 02 9299 1312 F 02 9290 1295 wsp@warrensmith.com.au
www.warrensmith.com.au ABN 36 300 430 128

CONSULTING ENGINEERS

■ Hydraulic Services ■ Fire Protection ■ Civil Engineering
■ Sydney Water Accredited Water Servicing Co-ordinator
- Design Project Management - Building Plan Approvals

SERVING THE CONSTRUCTION INDUSTRY SINCE 1981.

SCALE	DRAWN	DESIGNED	CHECKED	APPROVED
AS SHOWN	A.D.	M.D.	L.Sh.	M.C.

JOB No.

5914000

DATE

MARCH 2018

DRAWING No.

C5.01

STATUS

DEVELOPMENT APPLICATION


ISSUE

7

Y:\01_1814000_TB_A1H1_X1501_0001_SU_Ground
C:\Users\A1H1_X1501_0001\Desktop\Drawings\A1H1_X1501_0001_SU_RoadTypicalSections.dwg
Plot Date: 24/09/2019 12:32:08
Log Name: a1h1g

DO NOT SCALE FROM
DRAWINGS. CHECK &
VERIFY ALL DIMENSIONS
& LEVELS BEFORE
COMMENCEMENT OF
ANY WORK.

THIS DRAWING IS NOT
TO BE COPIED IN PART
OR WHOLE WITHOUT
WRITTEN PERMISSION
FROM WARREN SMITH
AND PARTNERS.

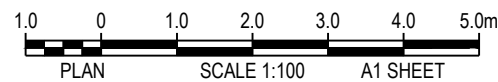


REVISION	AMENDMENT	DATE	REVISION	AMENDMENT	DATE
1	DEVELOPMENT APPLICATION	25/05/18			
2	DEVELOPMENT APPLICATION	19/07/18			
3	DEVELOPMENT APPLICATION	16/08/19			
4	DEVELOPMENT APPLICATION	20/08/19			
5	DEVELOPMENT APPLICATION	30/08/19			
6	DEVELOPMENT APPLICATION	24/09/19			

CLIENT	SYDNEY CATHOLIC SCHOOLS
PROJECT	ST ANTHONY OF PADUA CATHOLIC SCHOOL


PREPARED BY	Warren Smith & Partners Warren Smith & Partners Pty Ltd 1st Floor, 123 Clarence Street, Sydney 2000 NSW Australia T 02 9299 1312 F 02 9290 1295 wsp@warrensmith.com.au www.warrensmith.com.au ABN 36 300 430 128 CONSULTING ENGINEERS Hydraulic Services Fire Protection Civil Engineering Sydney Water Accredited Water Servicing Co-ordinator Design Project Management - Building Plan Approvals Q REGISTERED ENGINEERING SYDNEY LI: No: 04CPR010771 SERVING THE CONSTRUCTION INDUSTRY SINCE 1981.
-------------	---

TITLE				
ROAD TYPICAL SECTIONS				
SCALE	DRAWN	DESIGNED	CHECKED	APPROVED
AS SHOWN	A.D.	M.D.	L.Sh.	M.C.
JOB No.		DRAWING No.	ISSUE	
5914000		C5.02	6	
DATE	STATUS			
MARCH 2018	DEVELOPMENT APPLICATION			

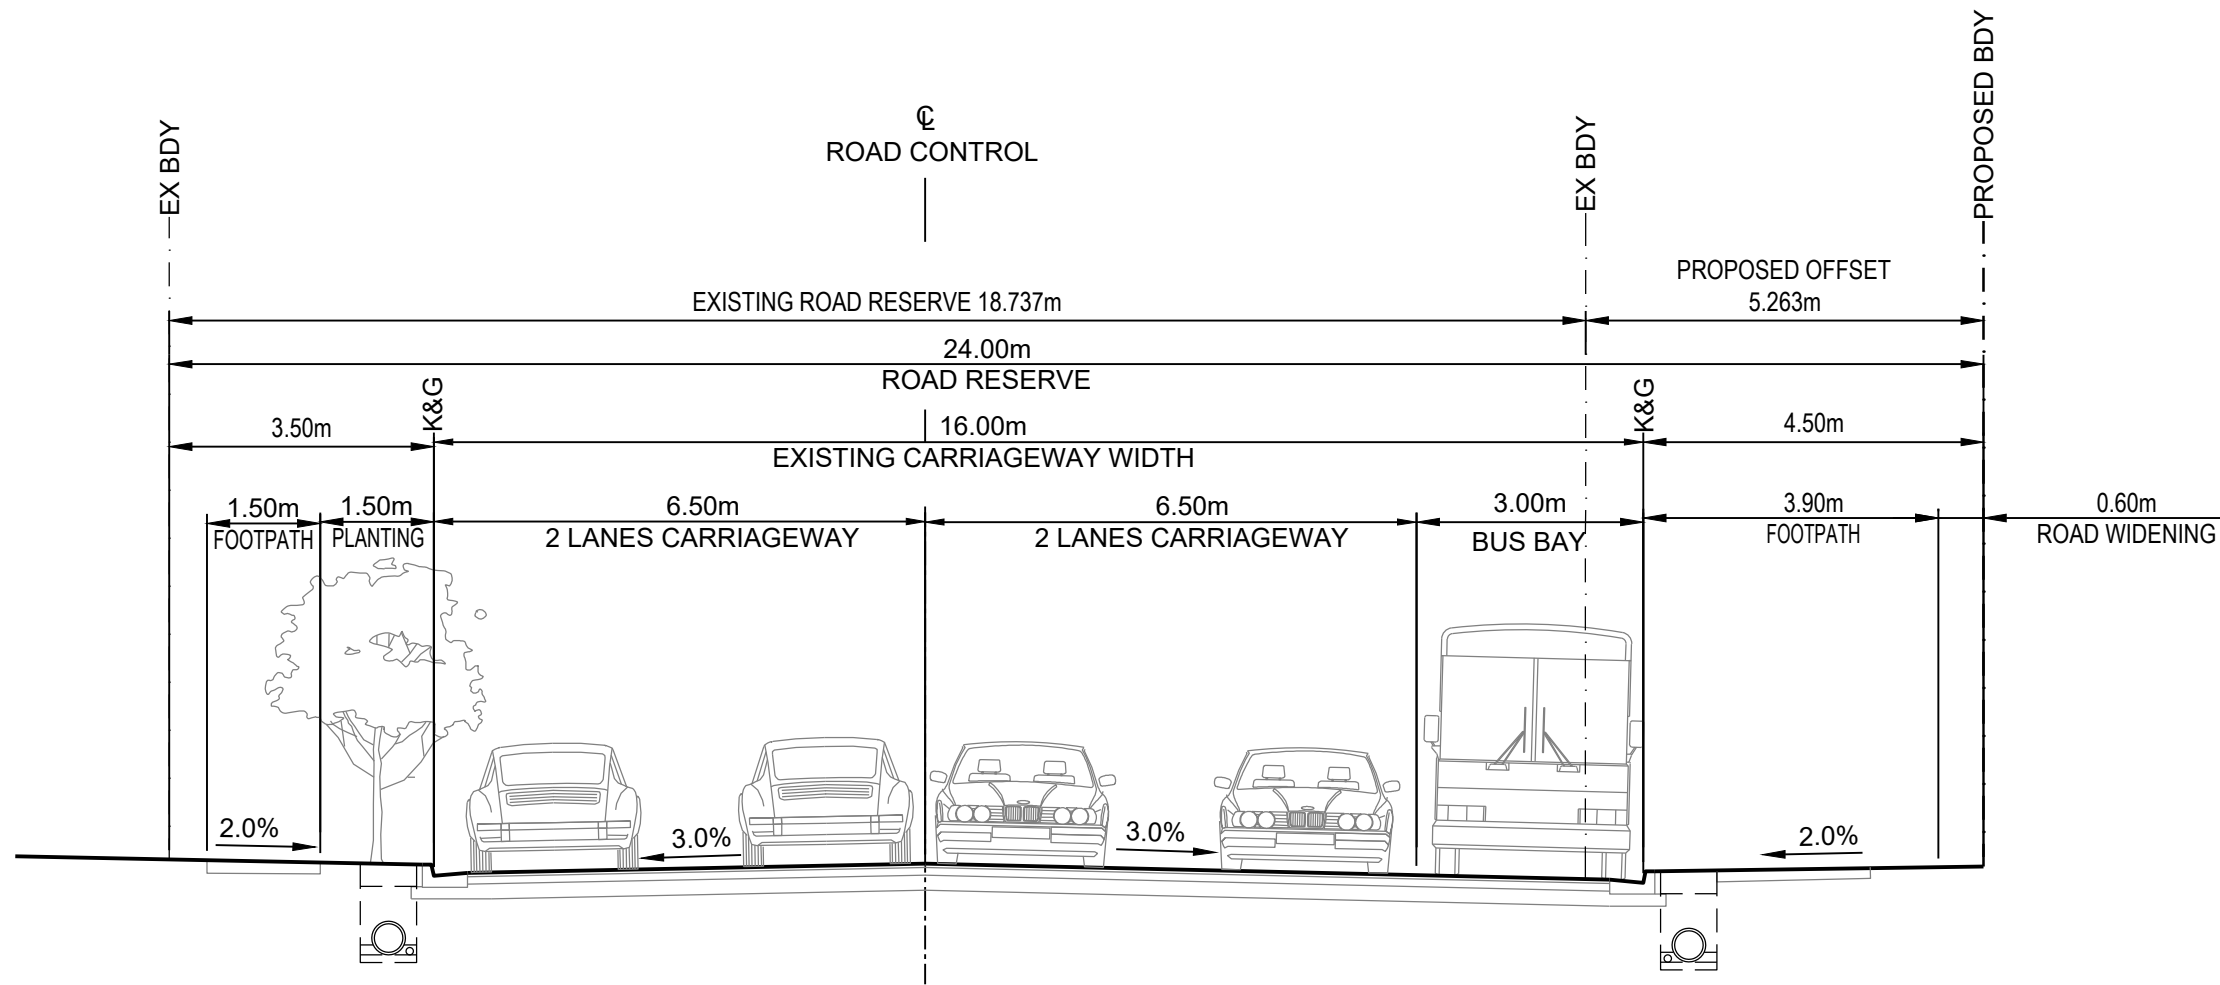


TYPICAL SECTION A - ELEVENTH AVENUE

SCALE 1:100

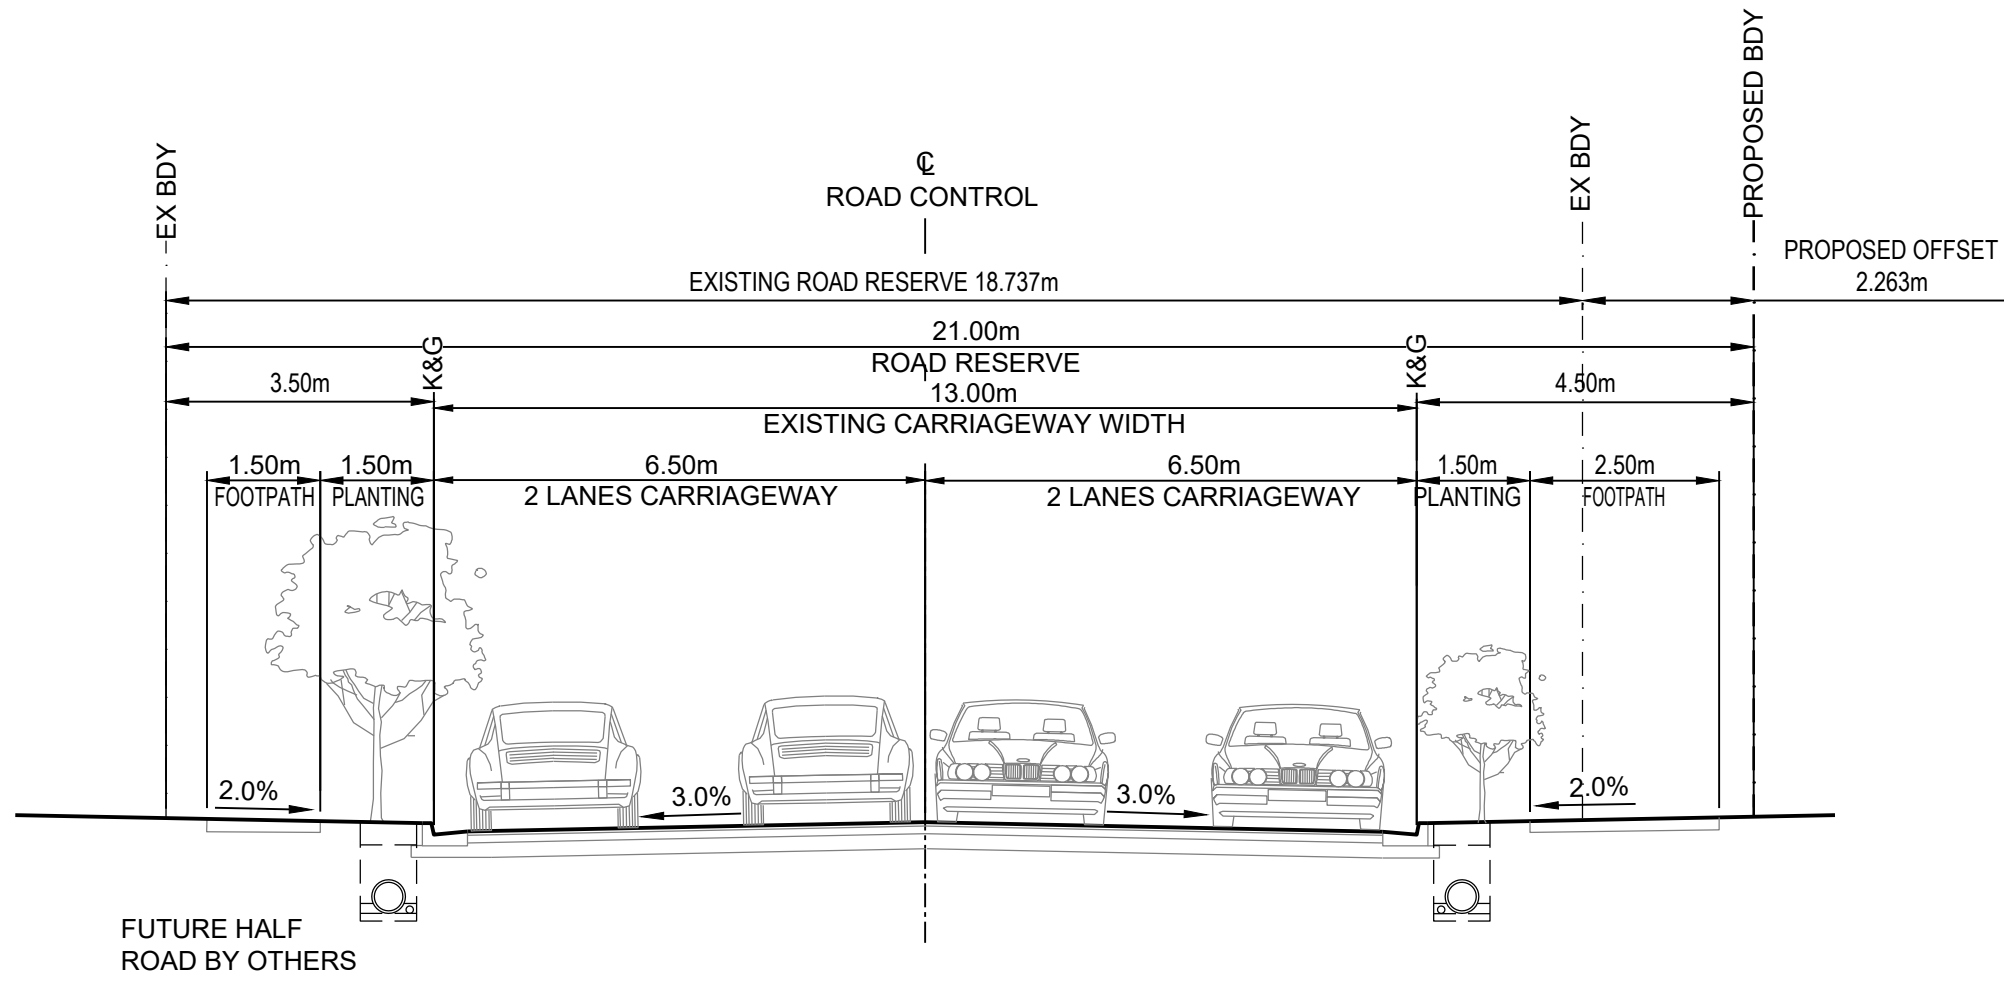


TYPICAL SECTION B - ELEVENTH AVENUE

SCALE 1:100

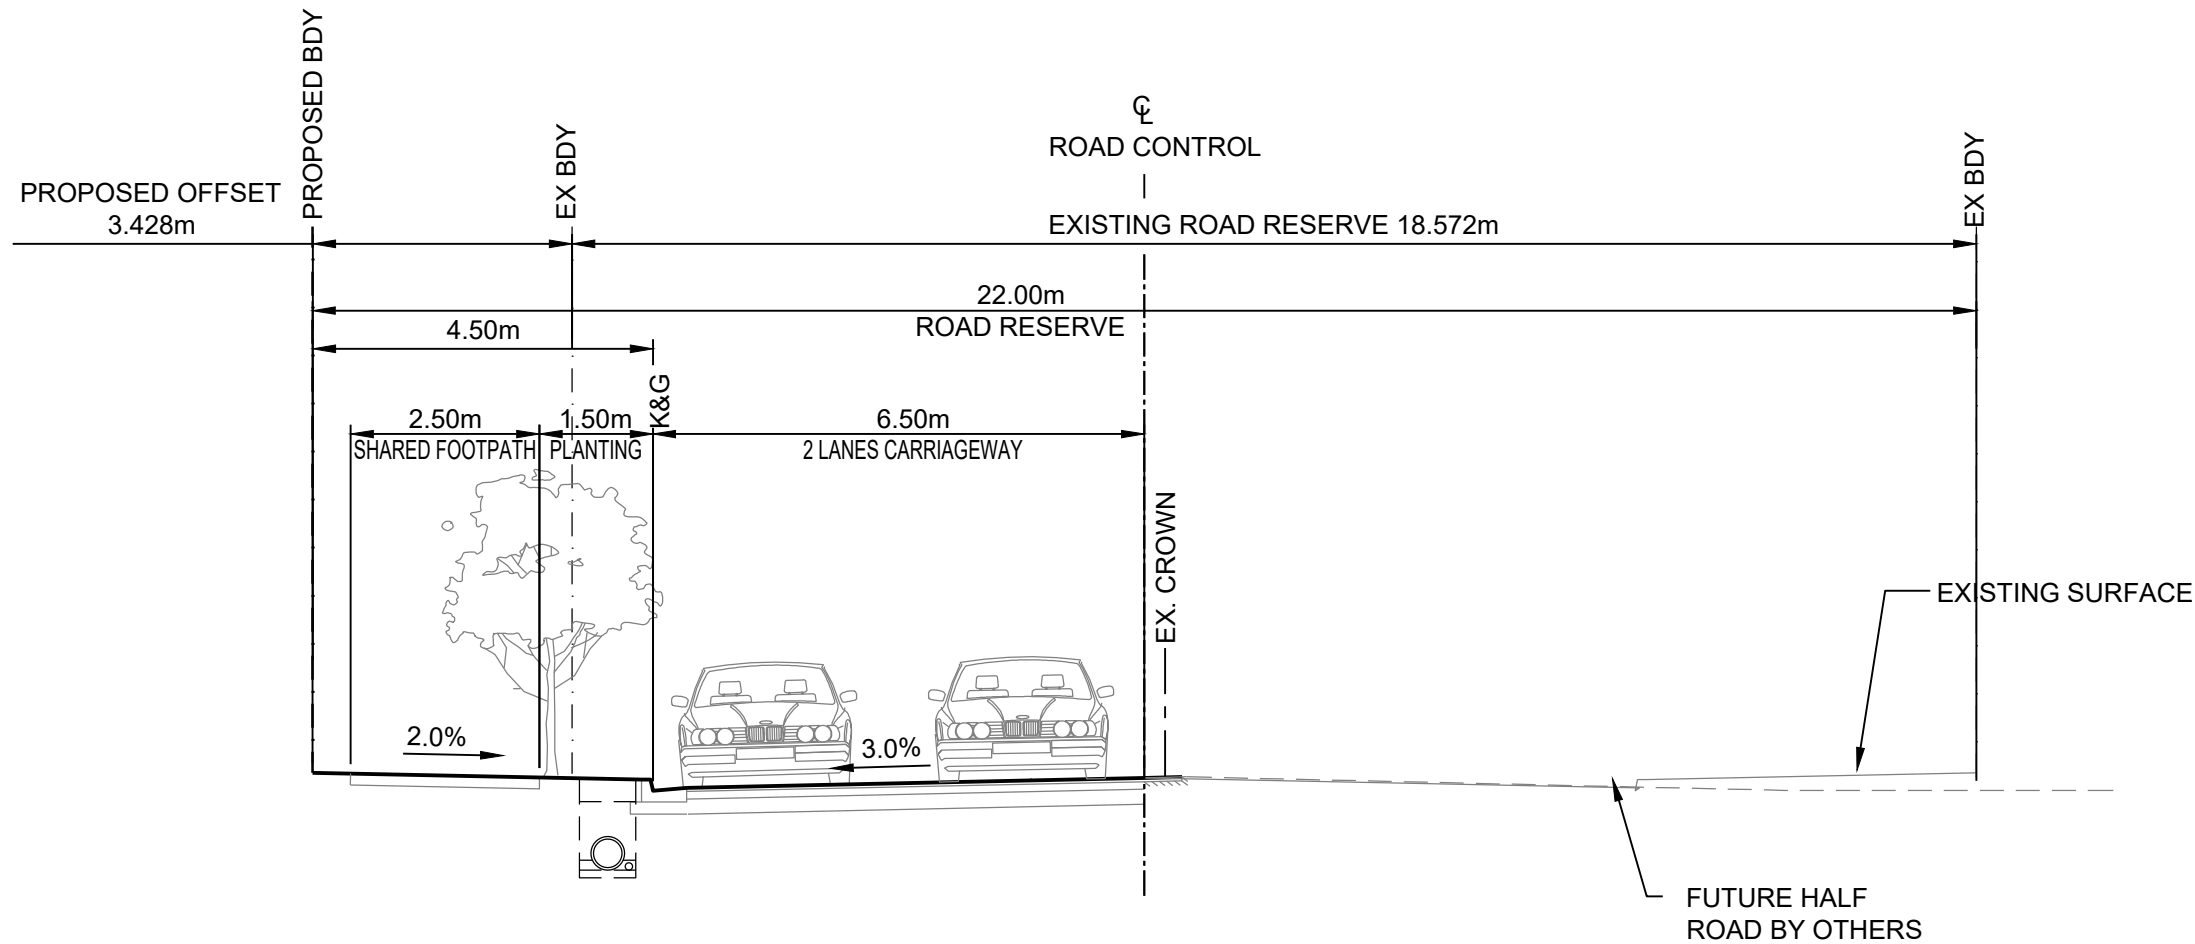


TYPICAL SECTION C - TENTH AVENUE

SCALE 1:100

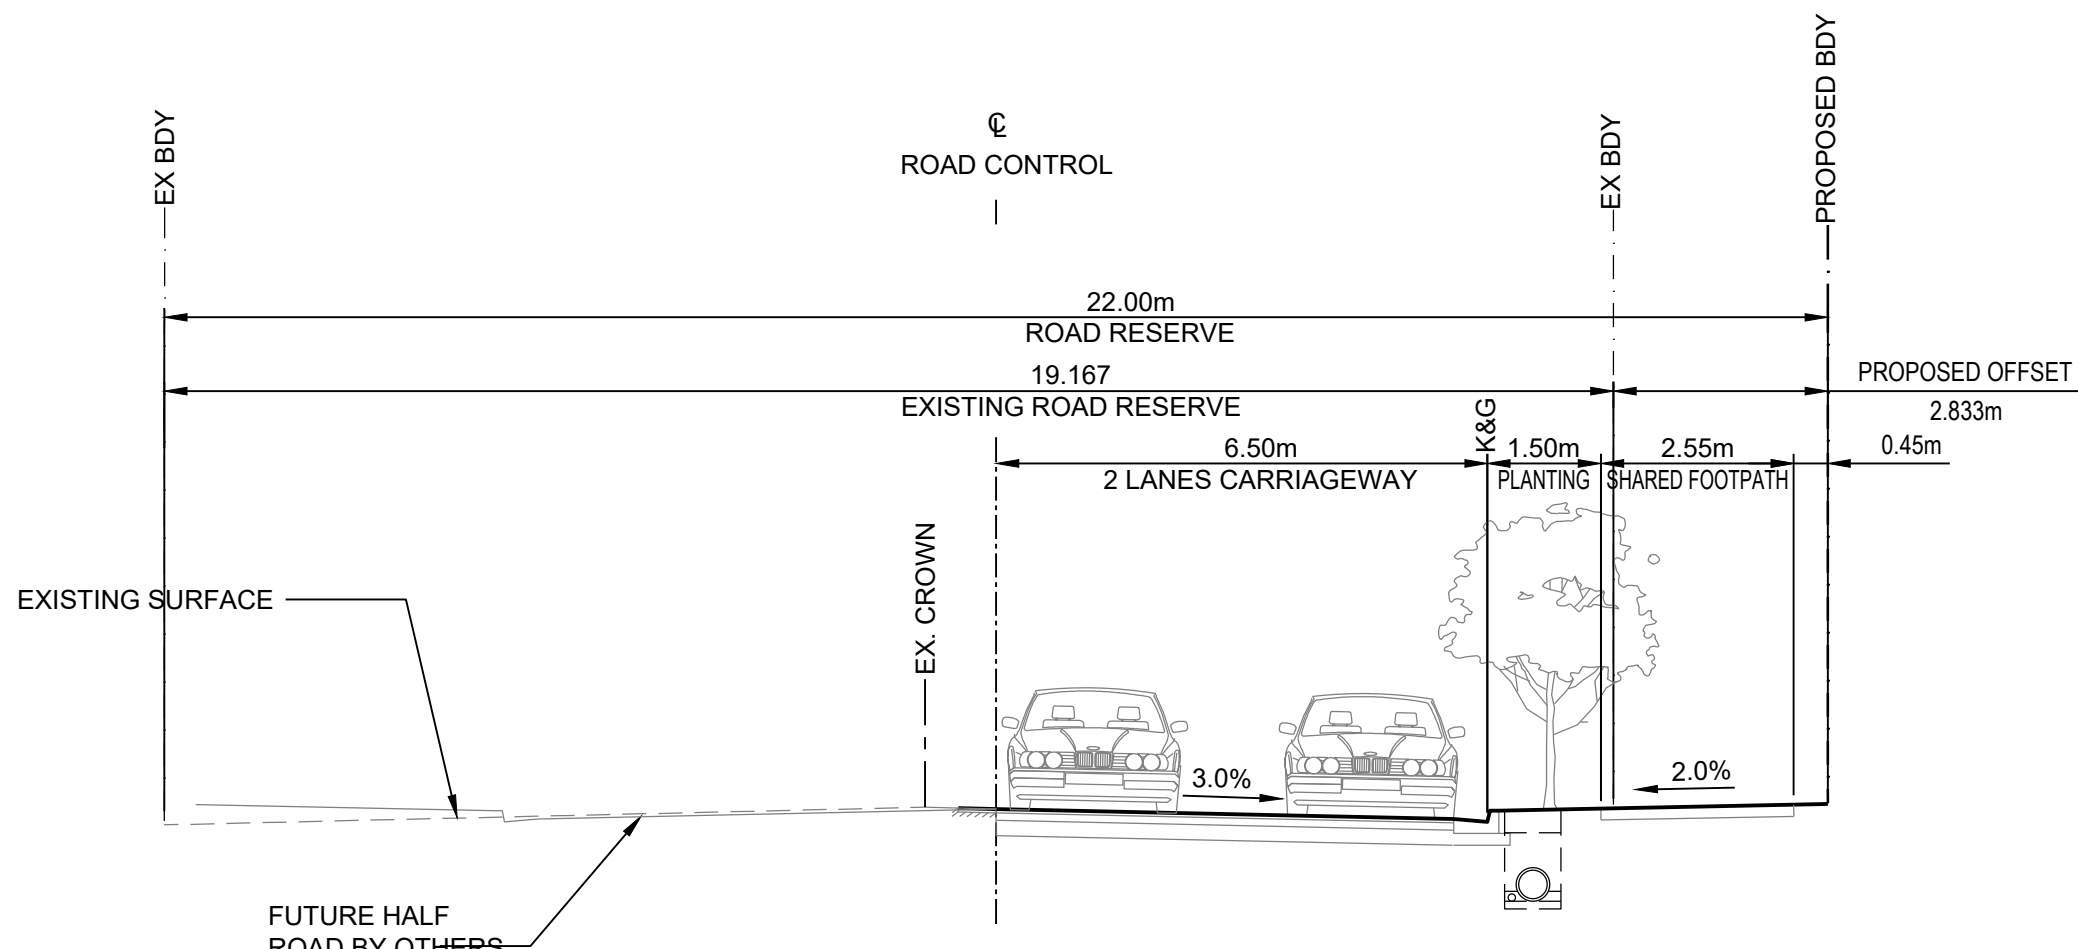

TYPICAL SECTION D - FOURTH AVENUE

SCALE 1:100

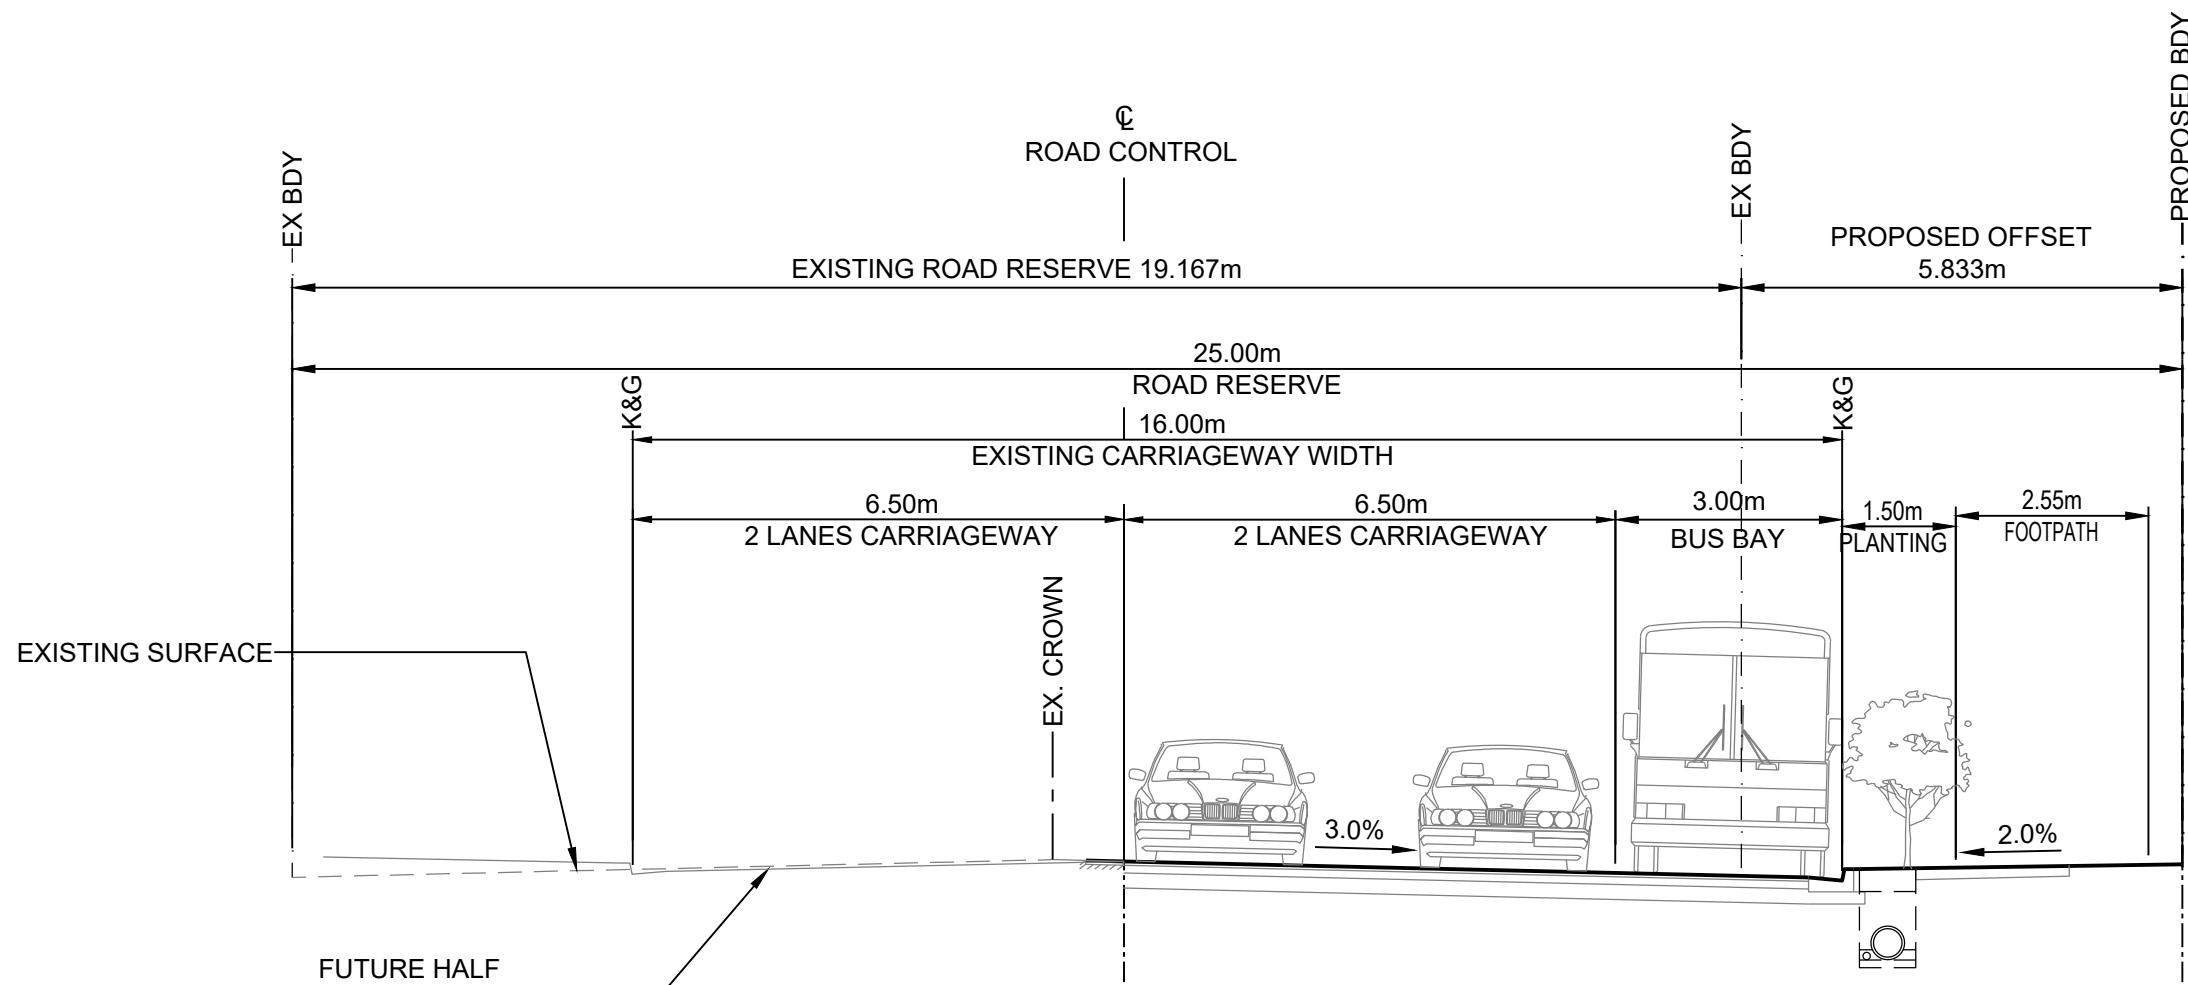


TYPICAL SECTION E - FOURTH AVENUE


SCALE 1:100

NOTE:
- OFFSET CROWN TO BE DETERMINED
WHEN ROAD GEOMETRY IS FINALISED.

PRELIMINARY - NOT FOR CONSTRUCTION

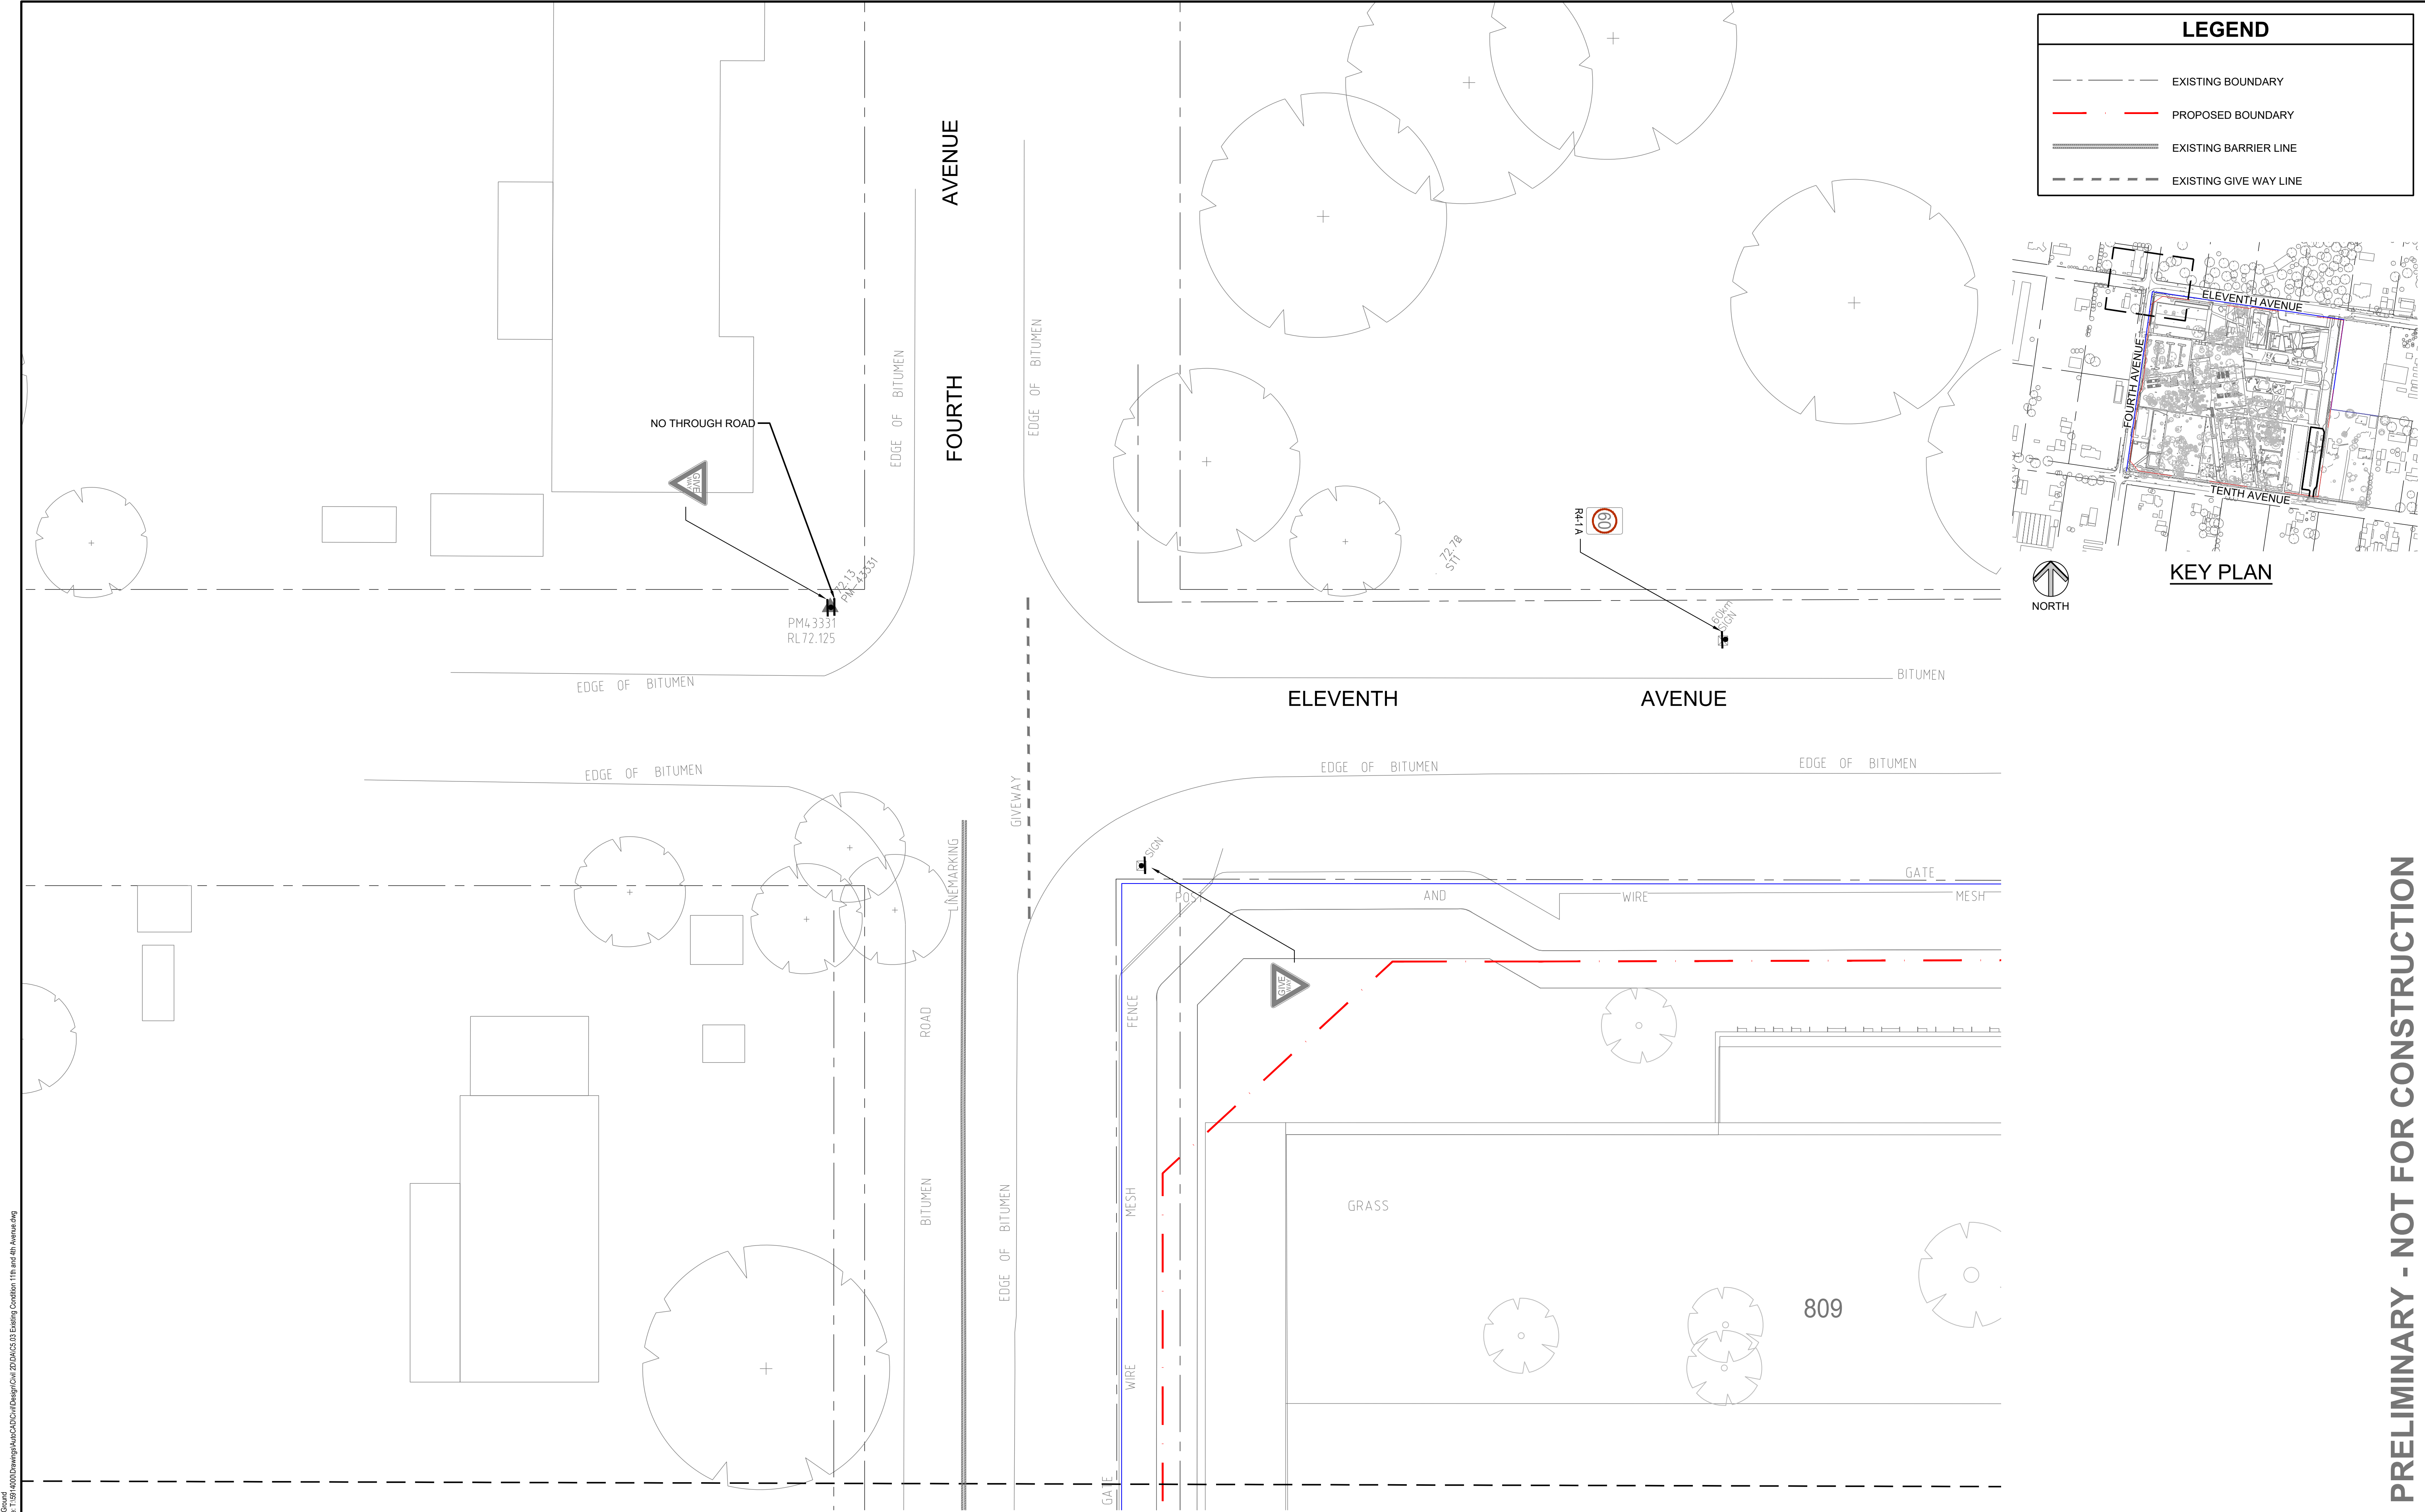

LEGEND	
	EXISTING BOUNDARY
	PROPOSED BOUNDARY
	EXISTING BARRIER LINE
	EXISTING GIVE WAY LINE

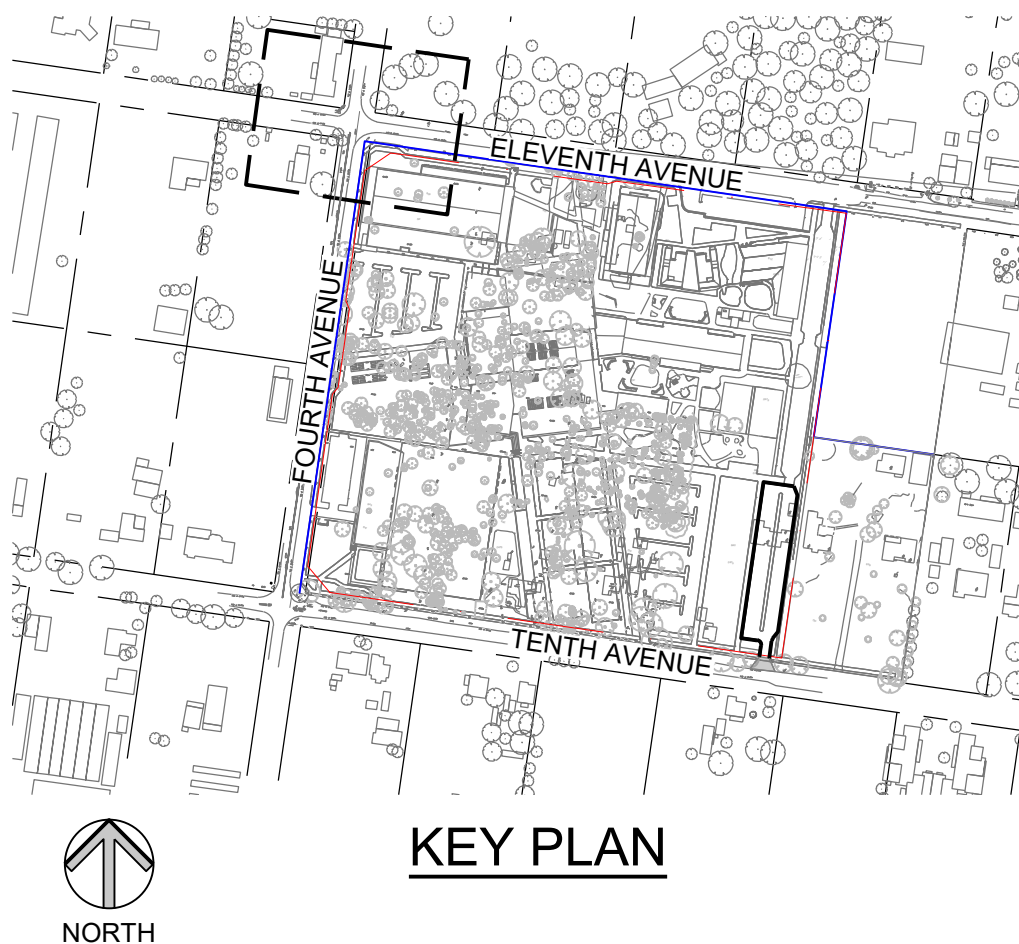

DO NOT SCALE FROM DRAWINGS, CHECK & VERIFY ALL DIMENSIONS & LEVELS BEFORE COMMENCEMENT OF ANY WORK.

THIS DRAWING IS NOT TO BE COPIED IN PART OR WHOLE WITHOUT WRITTEN PERMISSION FROM WARREN SMITH AND PARTNERS.

NORTH

SCALE 1:200
A1 SHEET

REVISION	AMENDMENT	DATE	REVISION	AMENDMENT	DATE
1	DEVELOPMENT APPLICATION	05/11/19			

CLIENT

Sydney Catholic Schools

PROJECT

ST ANTHONY OF PAUDA CATHOLIC SCHOOL

PREPARED BY

Warren Smith & Partners


CONSULTING ENGINEERS

- Hydraulic Services
- Fire Services
- Civil Services
- Sydney Water Accredited Water Servicing Co-ordinator and Designer

SERVING THE CONSTRUCTION INDUSTRY SINCE 1981.

SCALE	DRAWN	DESIGNED	CHECKED	APPROVED
AS SHOWN	A.D.	P.M.	L.Sh.	L.Sh.
JOB No.	DRAWING No.		ISSUE	
5914000		C5.03		1
DATE	STATUS			
MARCH 2018	DEVELOPMENT APPLICATION			

PRELIMINARY - NOT FOR CONSTRUCTION

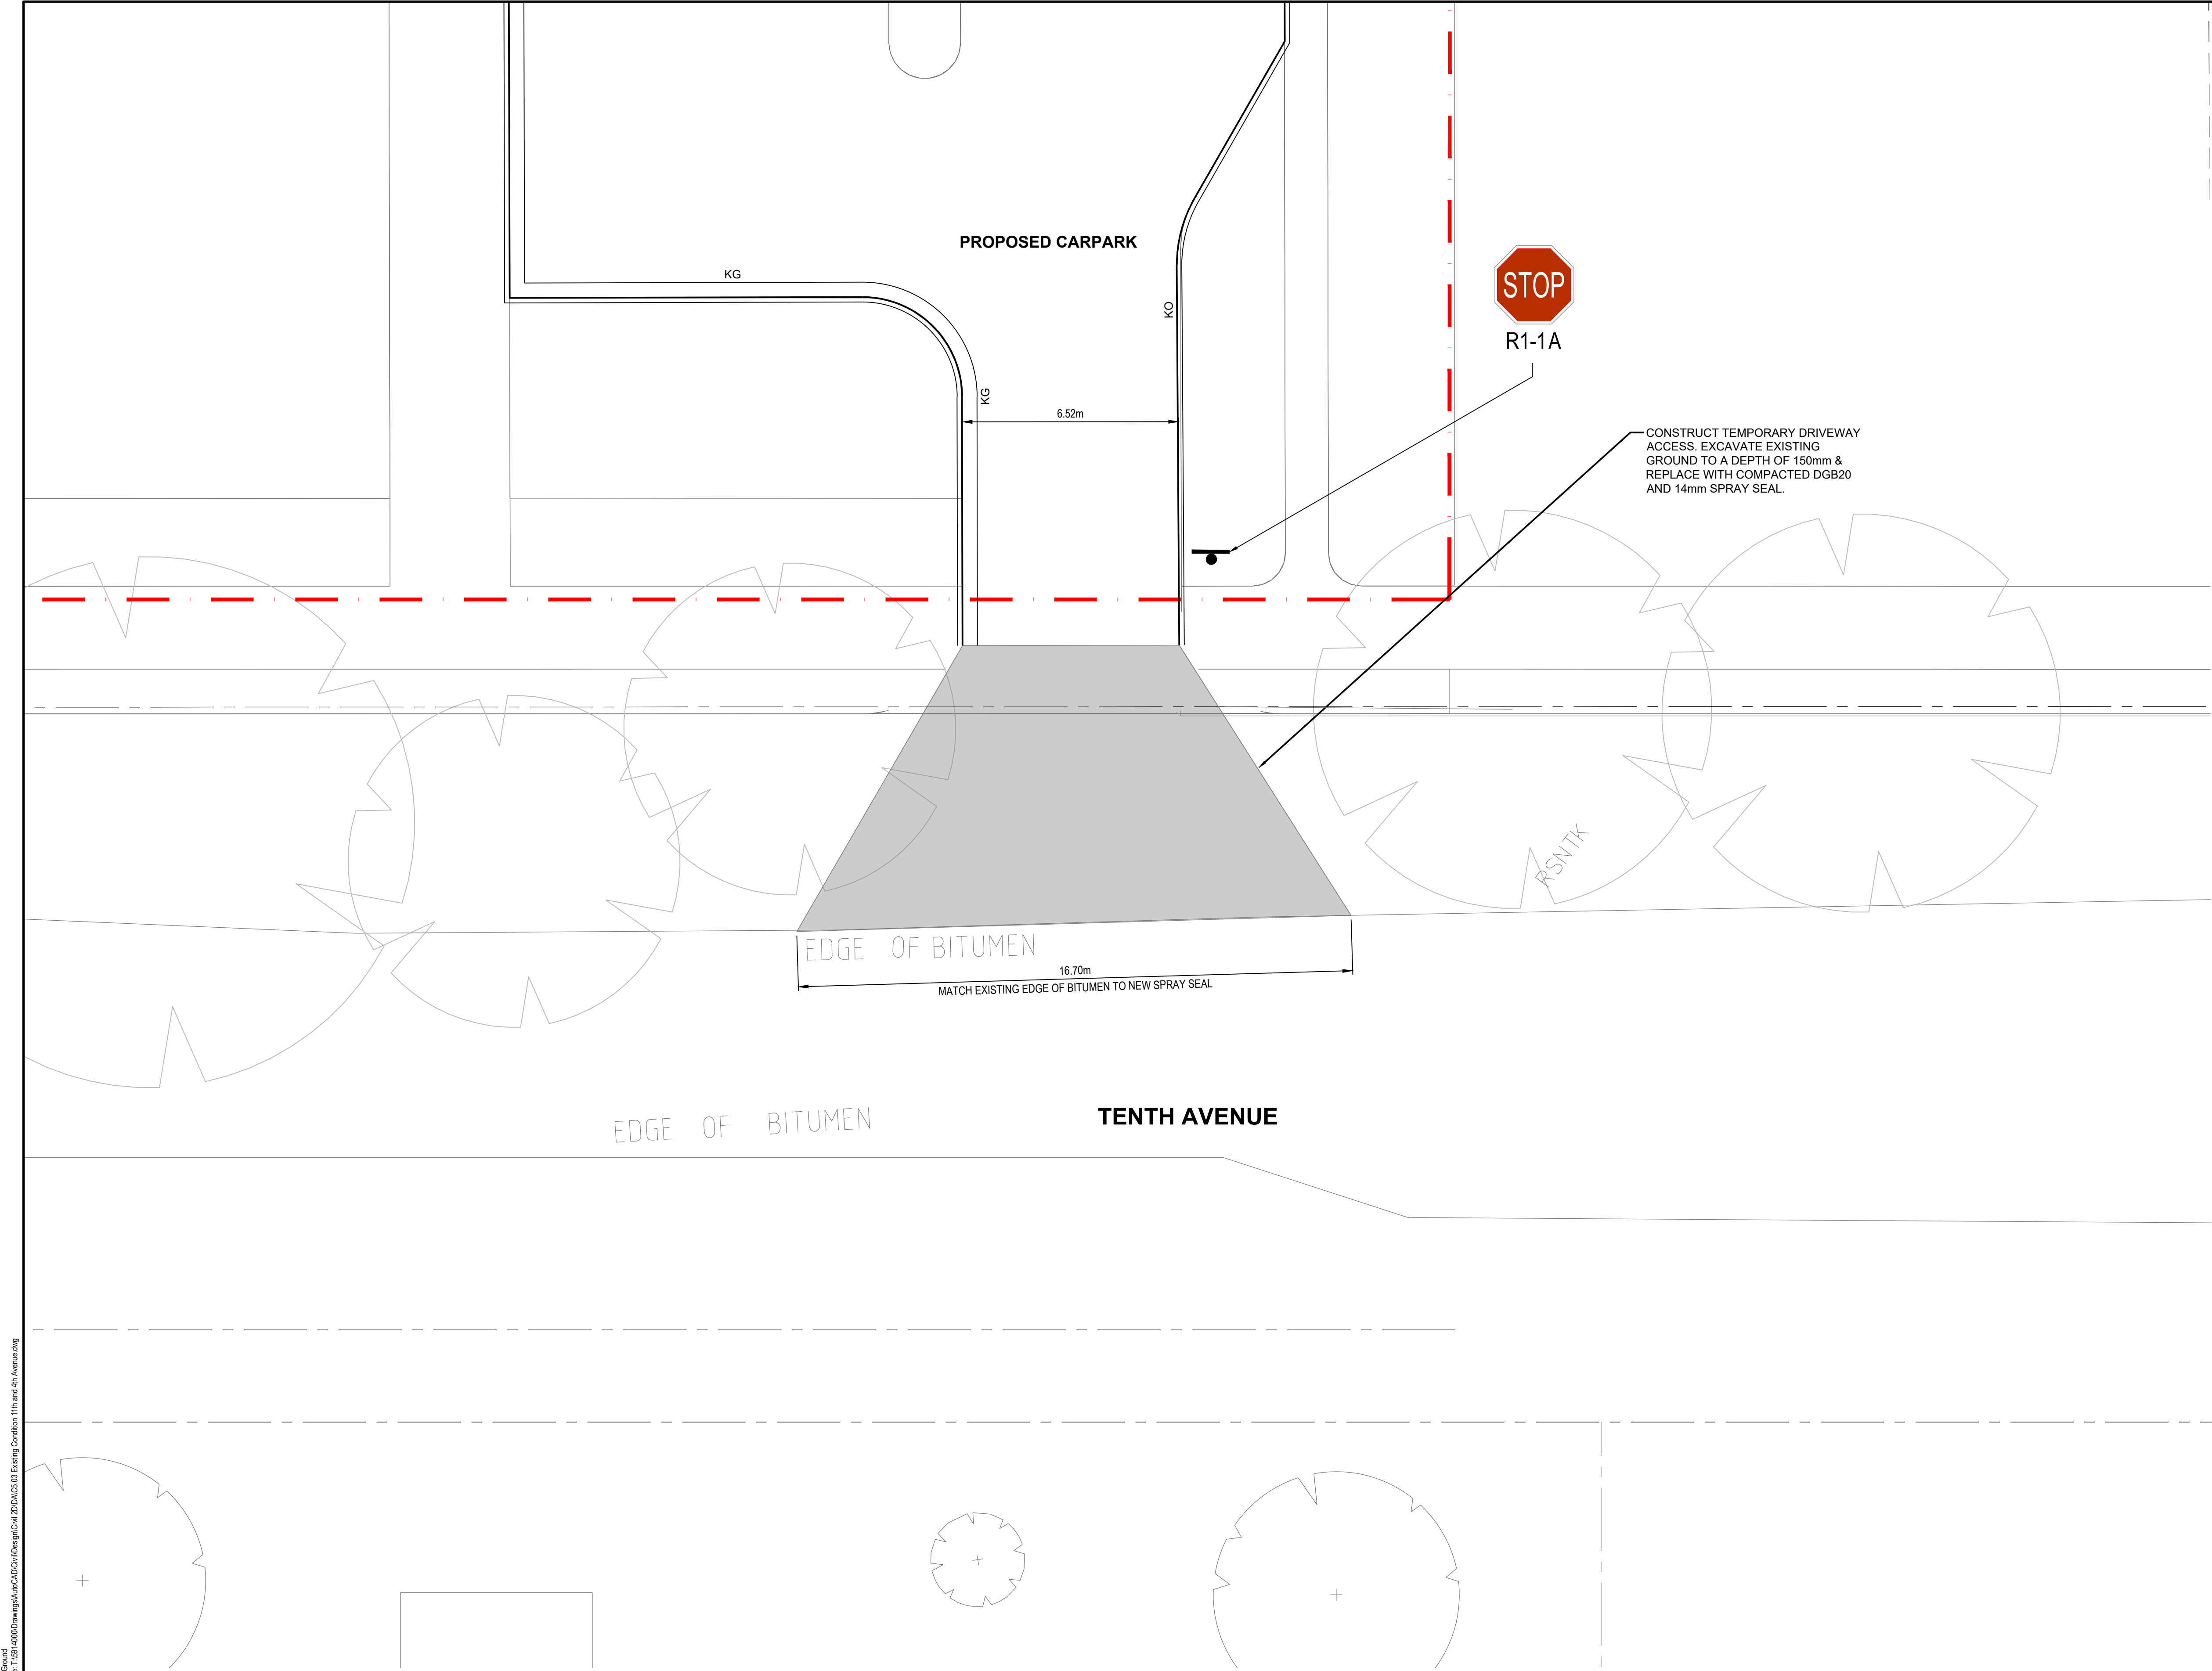

LEGEND

EXISTING BOUNDARY

PROPOSED BOUNDARY

KEY PLAN

\\fs1\X\5914000\PA_A\H\X\5914000\PA_C\5914000\SU_C\Ground
Plot Date: 05/11/2019 17:30:22 Login Name: alding C:\s\1\5914000\Drawings\AutoCAD\Drawings\Civil\20\DAC5\03 Existing Condition 11a and 4th Avenue.dwg

DO NOT SCALE FROM DRAWINGS, CHECK & VERIFY ALL DIMENSIONS & LEVELS BEFORE COMMENCEMENT OF ANY WORK.

THIS DRAWING IS NOT TO BE COPIED IN PART OR WHOLE WITHOUT WRITTEN PERMISSION FROM WARREN SMITH AND PARTNERS.

NORTH

PLAN SCALE 1:100 A1 SHEET

REVISION	AMENDMENT	DATE	REVISION	AMENDMENT	DATE
1	DEVELOPMENT APPLICATION	05/11/19			

CLIENT

Sydney Catholic Schools

PROJECT

ST ANTHONY OF PAUDA CATHOLIC SCHOOL

PREPARED BY

Warren Smith & Partners

Warren Smith & Partners Pty Ltd
Level 9, 233 Castlereagh St, Sydney 2000 NSW Australia
02 9299 1312 wsp@warrensmith.com.au
www.warrensmith.com.au ABN 36 300 430 126

CONSULTING ENGINEERS

Hydraulic Services

Fire Services

Civil Services

Sydney Water Accredited Water Servicing Co-ordinator and Designer

SERVING THE CONSTRUCTION INDUSTRY SINCE 1981.

TITLE

PROPOSED CARPARK ACCESS AT 10TH AVENUE FOR STAGE 1

SCALE	DRAWN	DESIGNED	CHECKED	APPROVED
AS SHOWN	A.D.	P.M.	L.Sh.	L.Sh.

JOB No.

5914000

DRAWING No.

C5.05

ISSUE

1


DATE

MARCH 2018

STATUS

DEVELOPMENT APPLICATION

PRELIMINARY - NOT FOR CONSTRUCTION

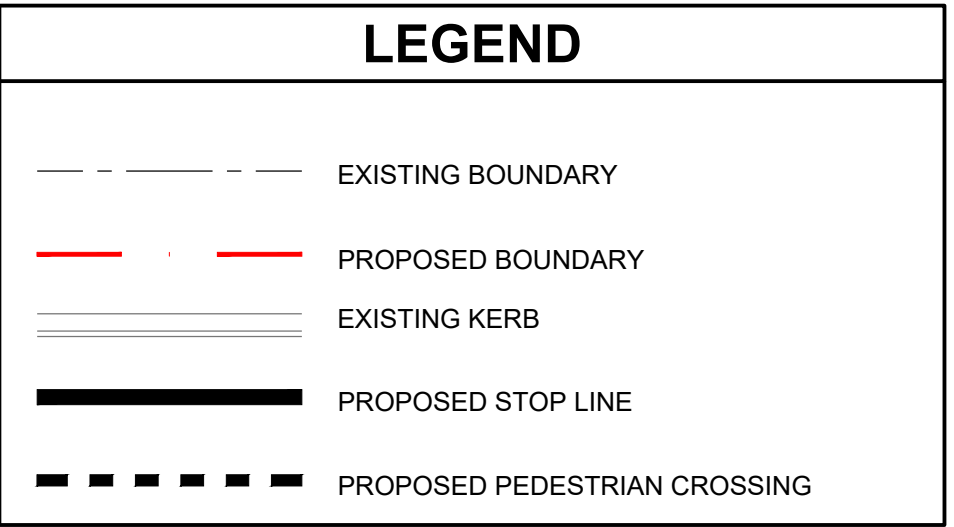

PRELIMINARY - NOT FOR CONSTRUCTION

- CHILDREN CROSSING POST TO BE PROVIDED TO FACILITATE PART-TIME CROSSING RED FLAGS.

PROPOSED K&G—


CHILDREN CROSSING POST TO BE PROVIDED TO FACILITATE PART-TIME CROSSING RED FLAGS.

- PROVIDE KERB LAYBACK

W6-3 A -

DO NOT SCALE FROM
DRAWINGS, CHECK &
VERIFY ALL DIMENSIONS
& LEVELS BEFORE
COMMENCEMENT OF
ANY WORK.

THIS DRAWING IS NOT
TO BE COPIED IN PART
OR WHOLE WITHOUT
WRITTEN PERMISSION
FROM WARREN SMITH
AND PARTNERS.

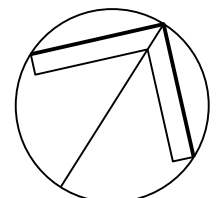

NORTH

[illegible]

CLIENT



ST ANTHONY OF PAUDA
CATHOLIC SCHOOL

PREPARED BY



Warren Smith & Partners Pty Ltd
Level 9, 233 Castlereagh St, Sydney 2000 NSW Australia
02 9299 1312 wsp@warrensmith.com.au
www.warrensmith.com.au ABN 36 300 430 126




**SERVING THE CONSTRUCTION INDUSTRY
SINCE 1981.**

**PROPOSED PEDESTRIAN
CROSSING AT 11TH AVENUE
FOR STAGE 1**

SCALE AS SHOWN	DRAWN A.D.	DESIGNED P.M.	CHECKED L.Sh.	APPROVED L.Sh.
JOB No. 5914000		DRAWING No. C5.06		ISSUE 1
DATE MARCH 2018	STATUS DEVELOPMENT APPLICATION			



ELEVENTH AND FOURTH AVENUE INTERSECTION				
SCALE: AS SHOWN	DRAWN: P.M.	DESIGNED: P.M.	CHECKED: L.Sh.	APPROVED: M.C.
JOB No. 5914000		DRAWING No. C5.08		ISSUE 1
DATE MARCH 2018	STATUS DEVELOPMENT APPLICATION			

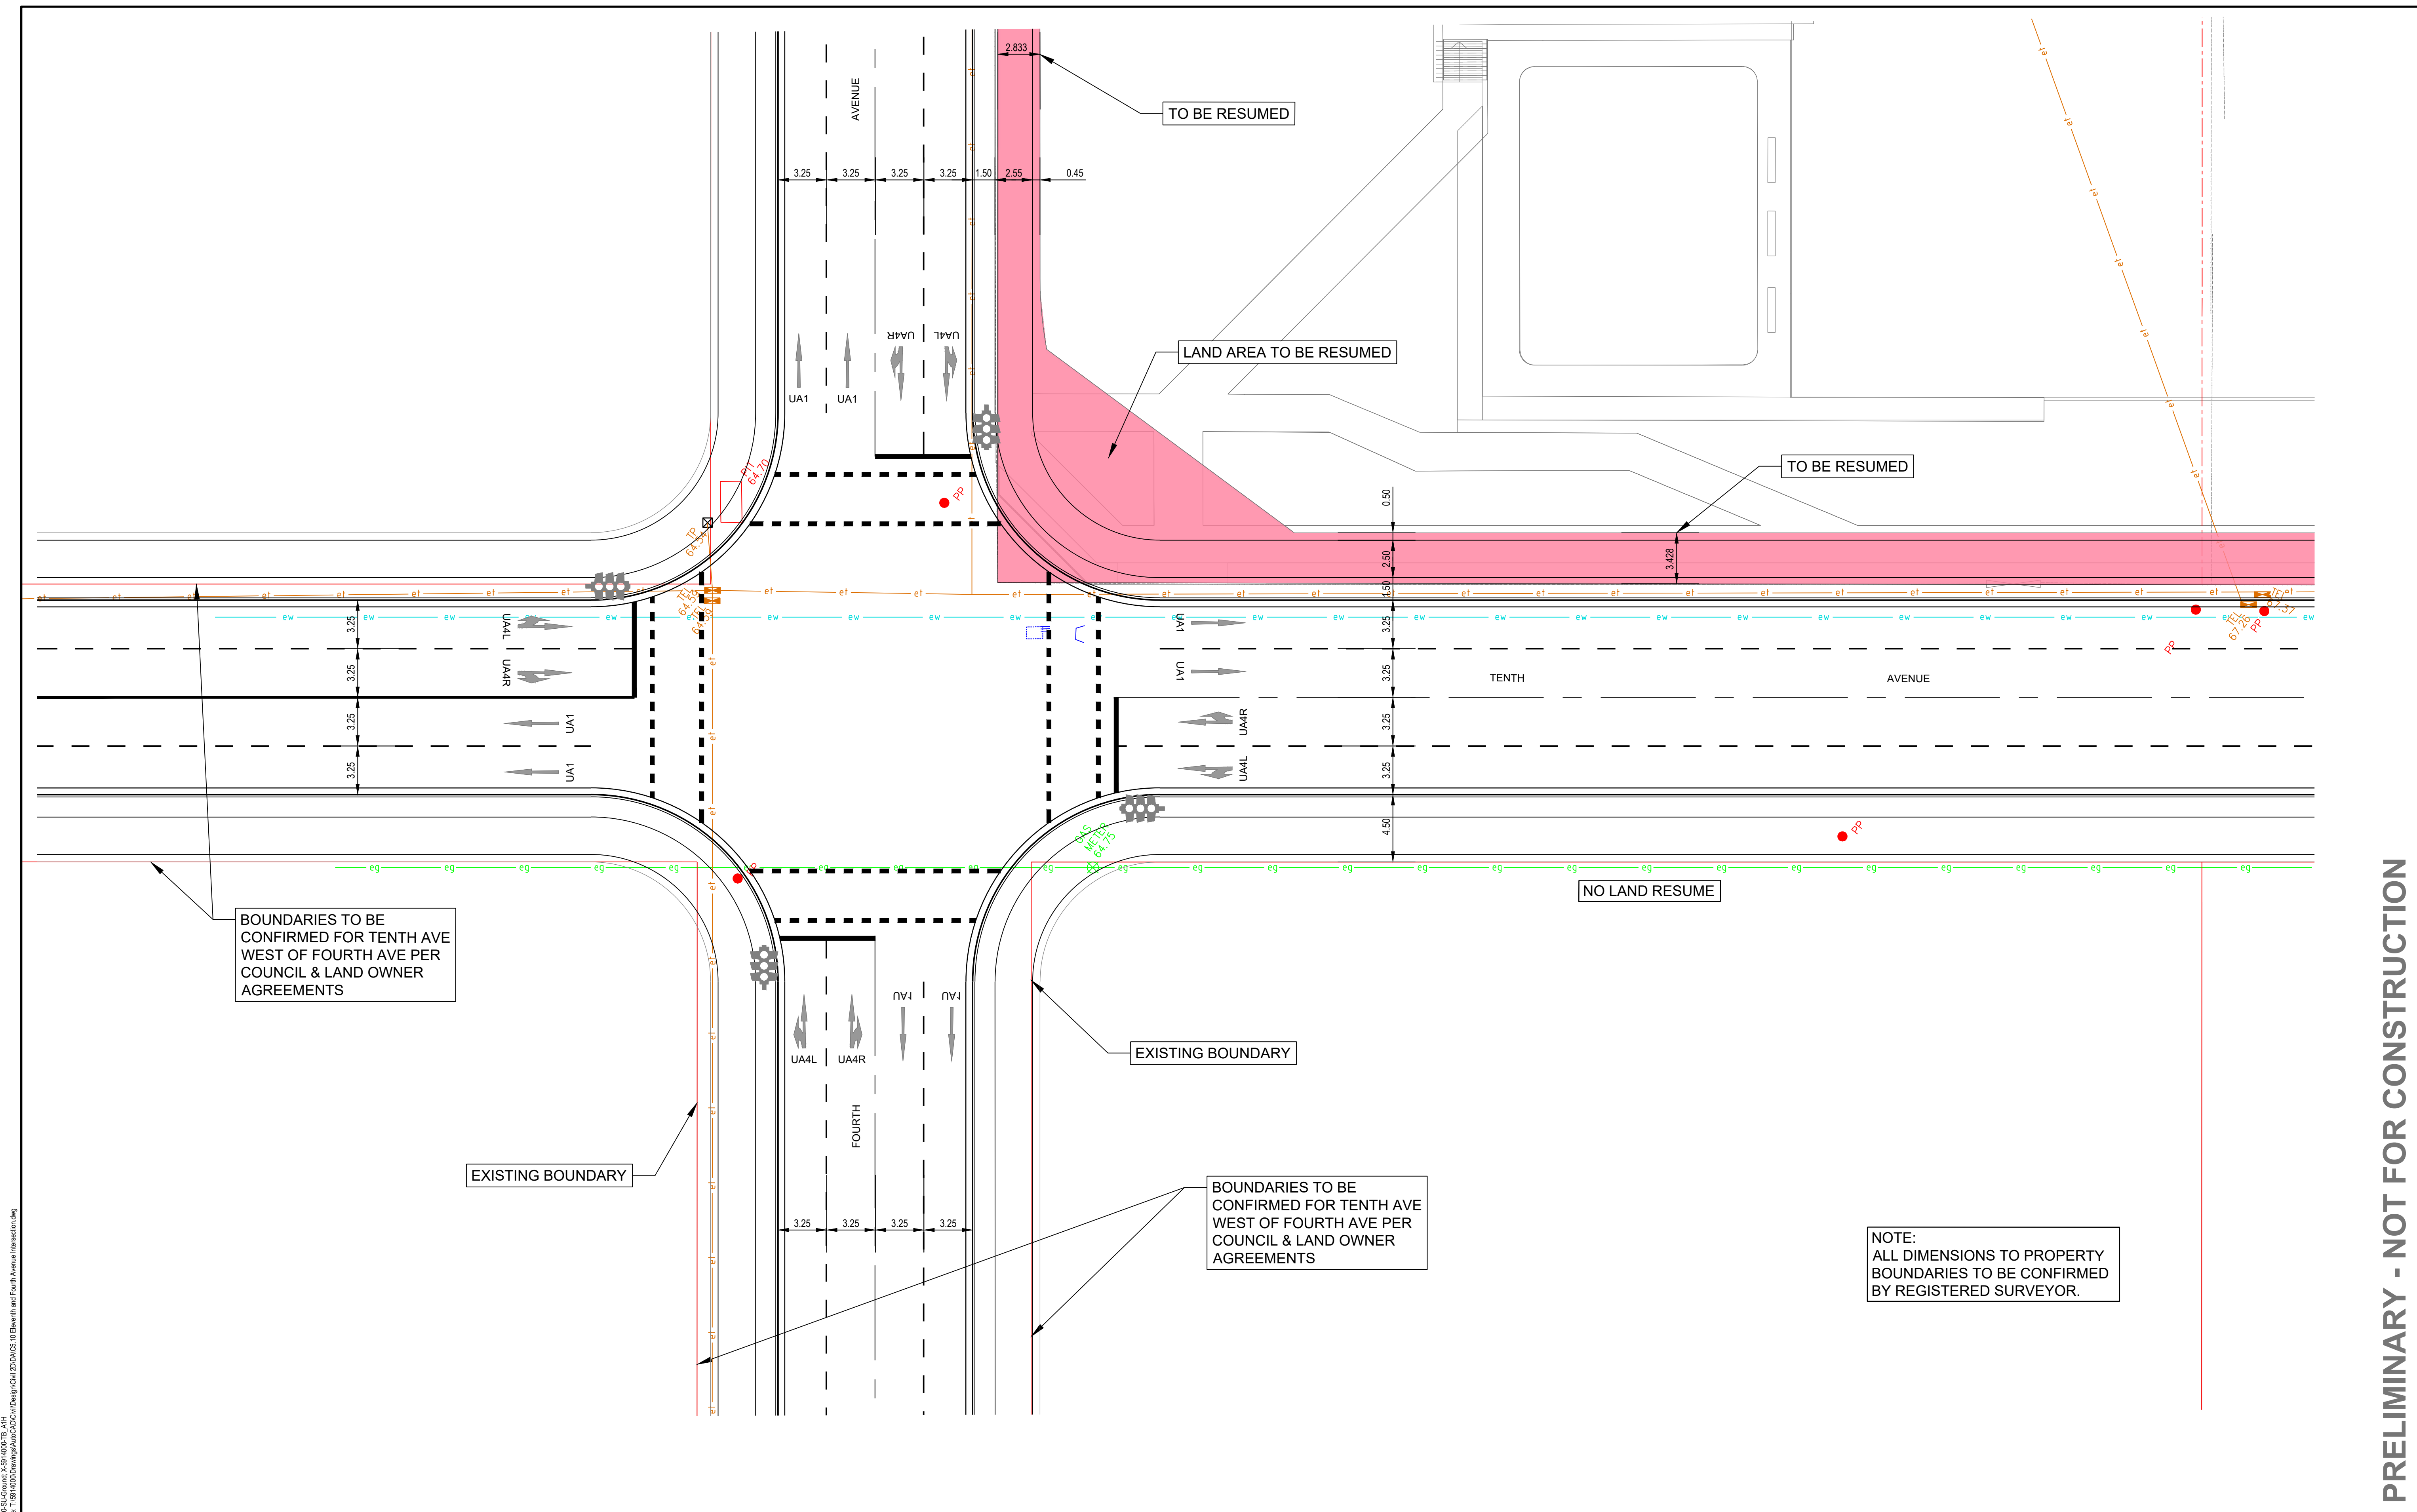

PRELIMINARY - NOT FOR CONSTRUCTION

DO NOT SCALE FROM DRAWINGS. CHECK & VERIFY ALL DIMENSIONS & LEVELS BEFORE COMMENCEMENT OF ANY WORK.

THIS DRAWING IS NOT TO BE COPIED IN PART OR WHOLE WITHOUT WRITTEN PERMISSION FROM WARREN SMITH AND PARTNERS.

NORTH

REVISION	AMENDMENT	DATE	REVISION	AMENDMENT	DATE
1	DEVELOPMENT APPLICATION	05/11/19			

Sydney Catholic Schools

PROJECT

ST ANTHONY OF PAUDA CATHOLIC SCHOOL

PREPARED BY

Warren Smith & Partners Pty Ltd
Level 9, 233 Castlereagh St, Sydney 2000 NSW Australia
02 9299 1312 wsp@warrensmith.com.au
www.warrensmith.com.au ABN 36 300 430 126

CONSULTING ENGINEERS
■ Hydraulic Services ■ Fire Services
■ Civil Services ■ Sydney Water Accredited Water
Serving Co-ordinator and Designer

SERVING THE CONSTRUCTION INDUSTRY SINCE 1981.


TITLE	
TENTH AND FOURTH AVENUE TRAFFIC SIGNALS	
SCALE AS SHOWN	DRAWN P.M.
JOB No. 5914000	DESIGNED P.M. DRAWING No. C5.09
DATE MARCH 2018	ISSUE 1

STATUS

DEVELOPMENT APPLICATION

\\nsd\X\5914000\048_C5.09_Sydney Catholic Schools\5914000_Sydney Catholic Schools\5914000\T1_A1H
Plot Date: 05/11/2019 09:15:49 User Name: alding Cad File: T:\5914000\Drawings\AutoCAD\Drawings\T1_A1H.dwg

Y:\614000\4000\Drawn\C5.10 of Stn Work\Drawn\5914000\Sub\Drawn\5914000\T5.11H
Pld Date: 05/11/2019 15:55:06 Log Name: adong Cad File: T:\5914000\Drawn\5914000\Drawn\5914000\T5.11H.dwg

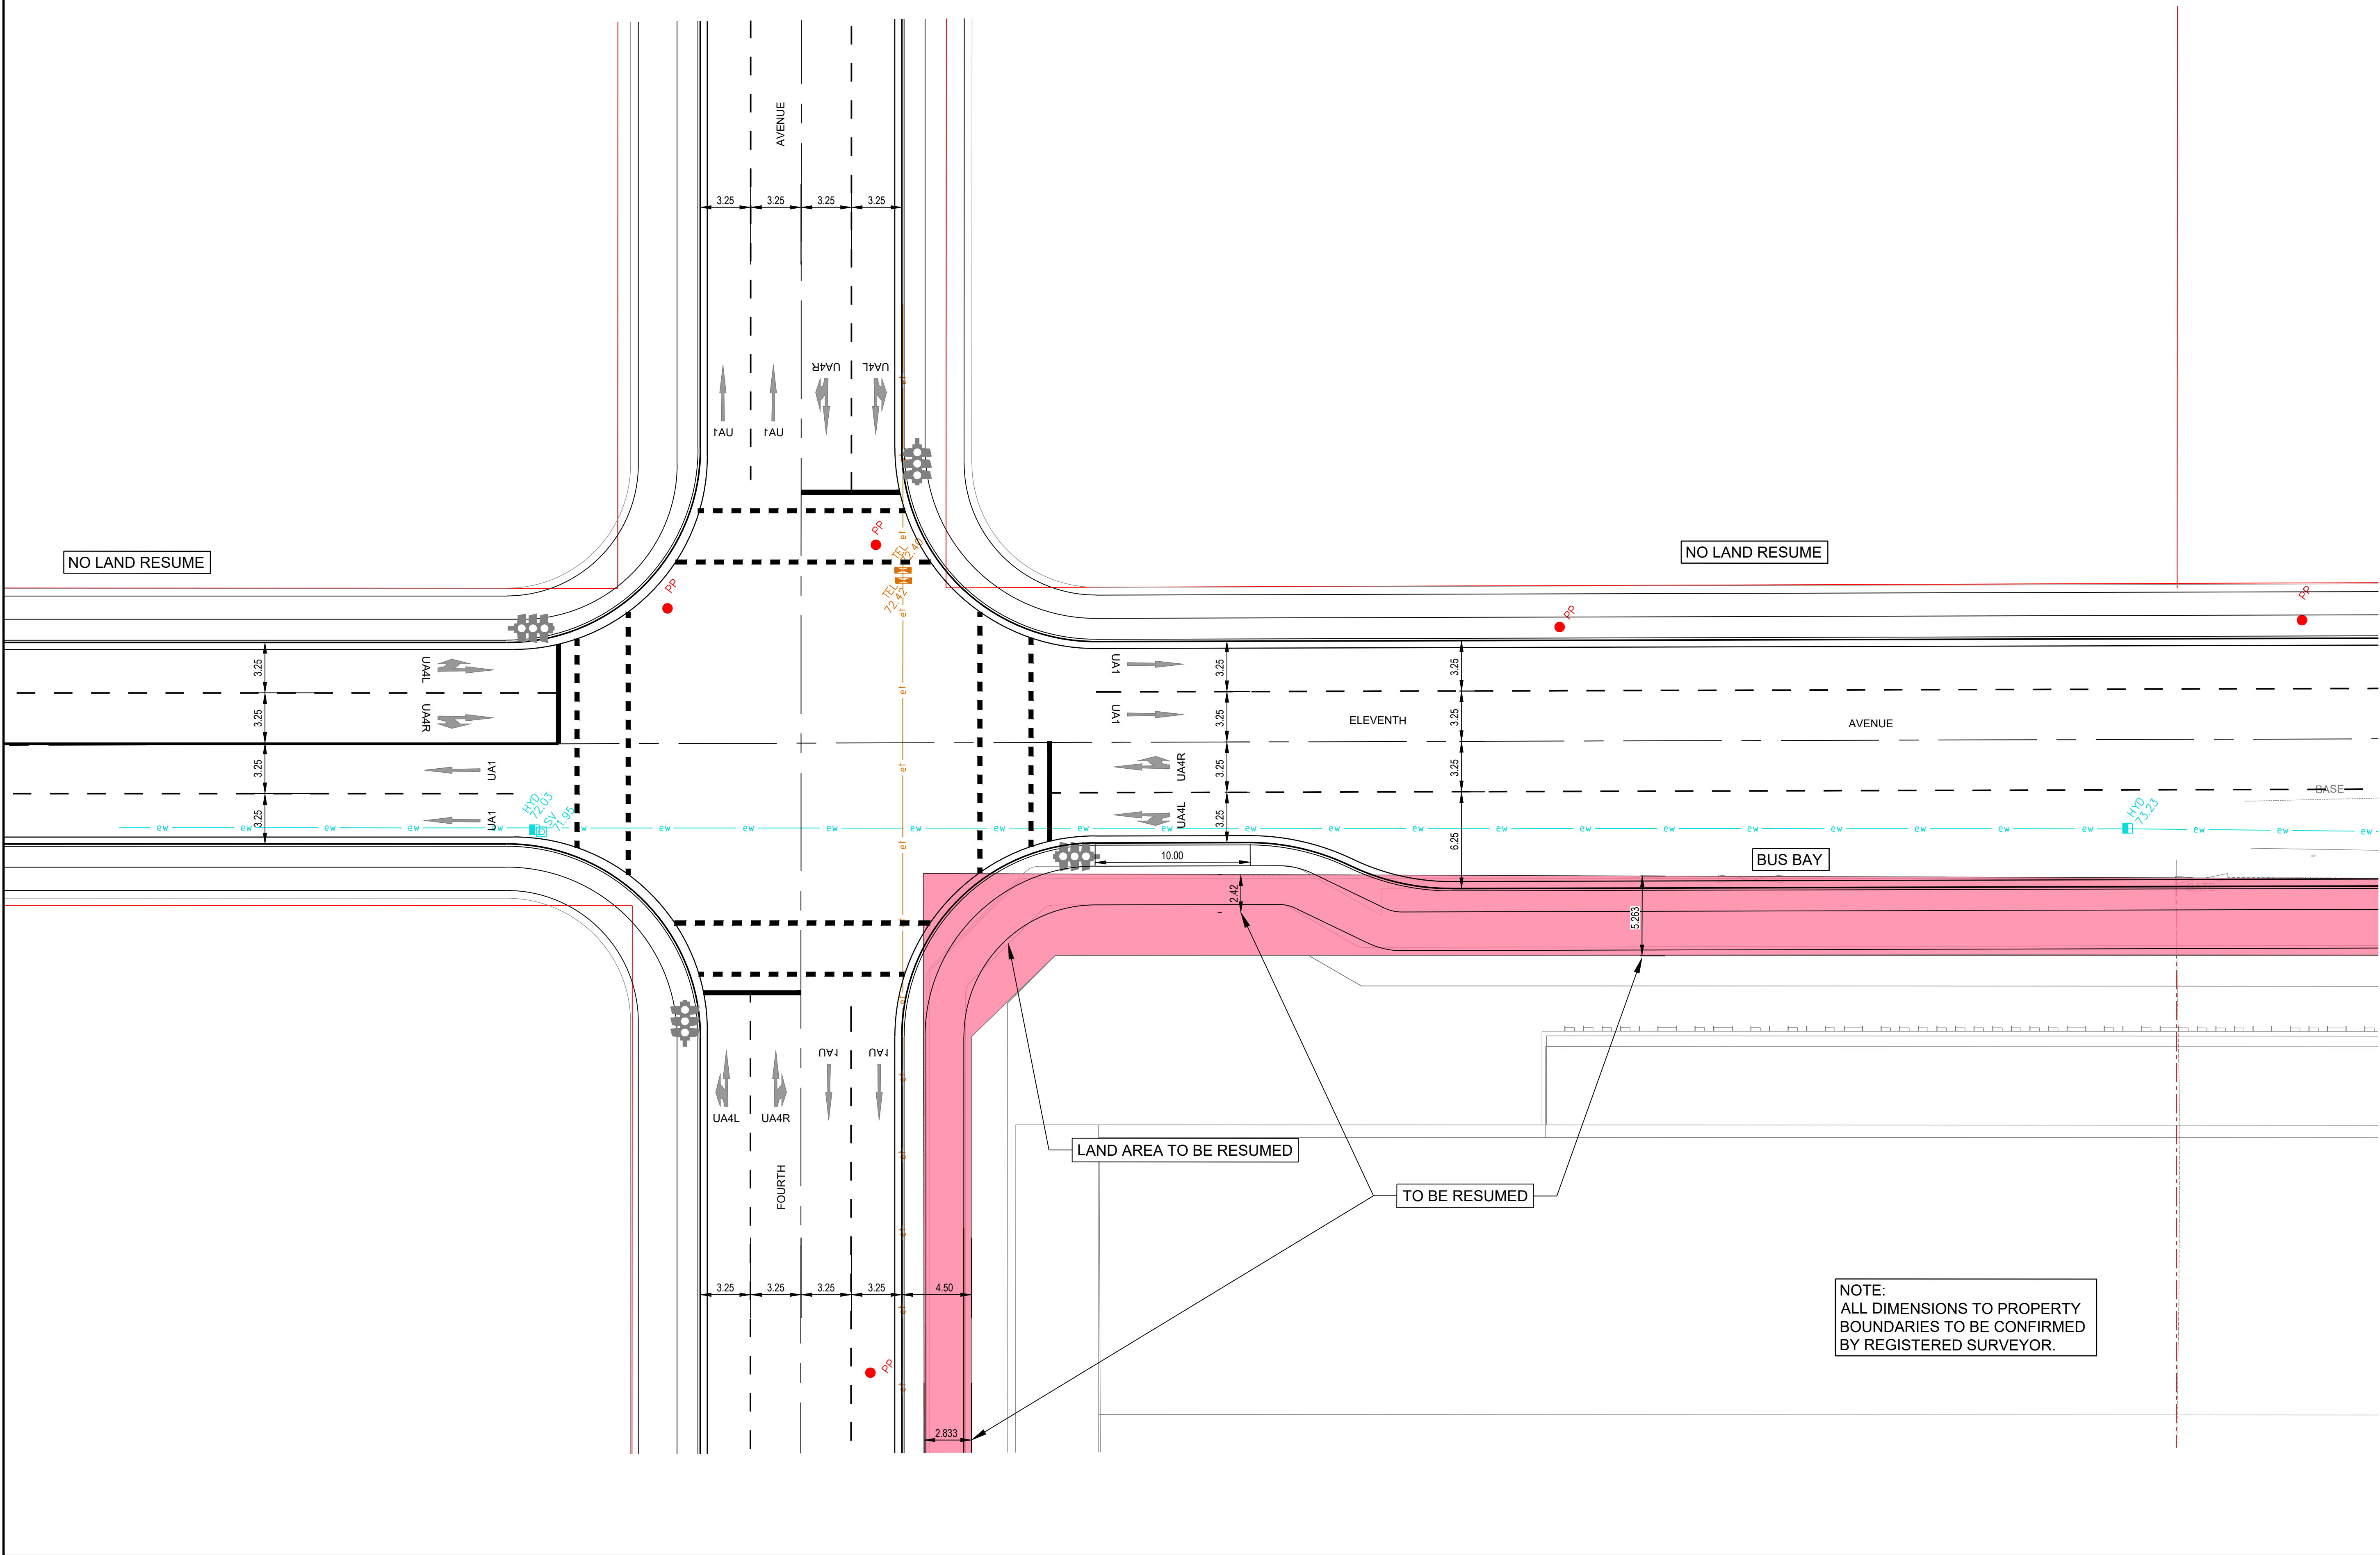

PRELIMINARY - NOT FOR CONSTRUCTION

DO NOT SCALE FROM DRAWINGS, CHECK & VERIFY ALL DIMENSIONS & LEVELS BEFORE COMMENCEMENT OF ANY WORK.

THIS DRAWING IS NOT TO BE COPIED IN PART OR WHOLE WITHOUT WRITTEN PERMISSION FROM WARREN SMITH AND PARTNERS.

NORTH

SCALE 1:200 A1 SHEET

REVISION	AMENDMENT	DATE	REVISION	AMENDMENT	DATE
1	DEVELOPMENT APPLICATION	05/11/19			

CLIENT

PROJECT

ST ANTHONY OF PAUDA CATHOLIC SCHOOL

PREPARED BY

Warren Smith & Partners Pty Ltd
Level 9, 233 Castlereagh St, Sydney 2000 NSW Australia
02 9299 1312 wsp@warrensmith.com.au
www.warrensmith.com.au ABN 36 300 430 126

CONSULTING ENGINEERS

- Hydraulic Services
- Fire Services
- Civil Services
- Sydney Water Accredited Water Servicing Co-ordinator and Designer

SERVING THE CONSTRUCTION INDUSTRY SINCE 1981.

TITLE

ELEVENTH AND FOURTH AVENUE TRAFFIC SIGNALS

SCALE	DRAWN	DESIGNED	CHECKED	APPROVED
AS SHOWN	P.M.	P.M.	L.Sh.	M.C.

JOB No.

5914000

DRAWING No.

C5.10

ISSUE

1


DATE

MARCH 2018

STATUS

DEVELOPMENT APPLICATION

\\fs1\X\5914002\AS - General\CS 01 of 5914002\Drawings\Traffic\Signal\Traffic Signals.dwg
Plot Date: 02/10/2019 10:05:54 User Name: skdrg Conf File: \\fs1\local\Drawings\914002\Drawings\Traffic\Signal\Traffic Signals.dwg

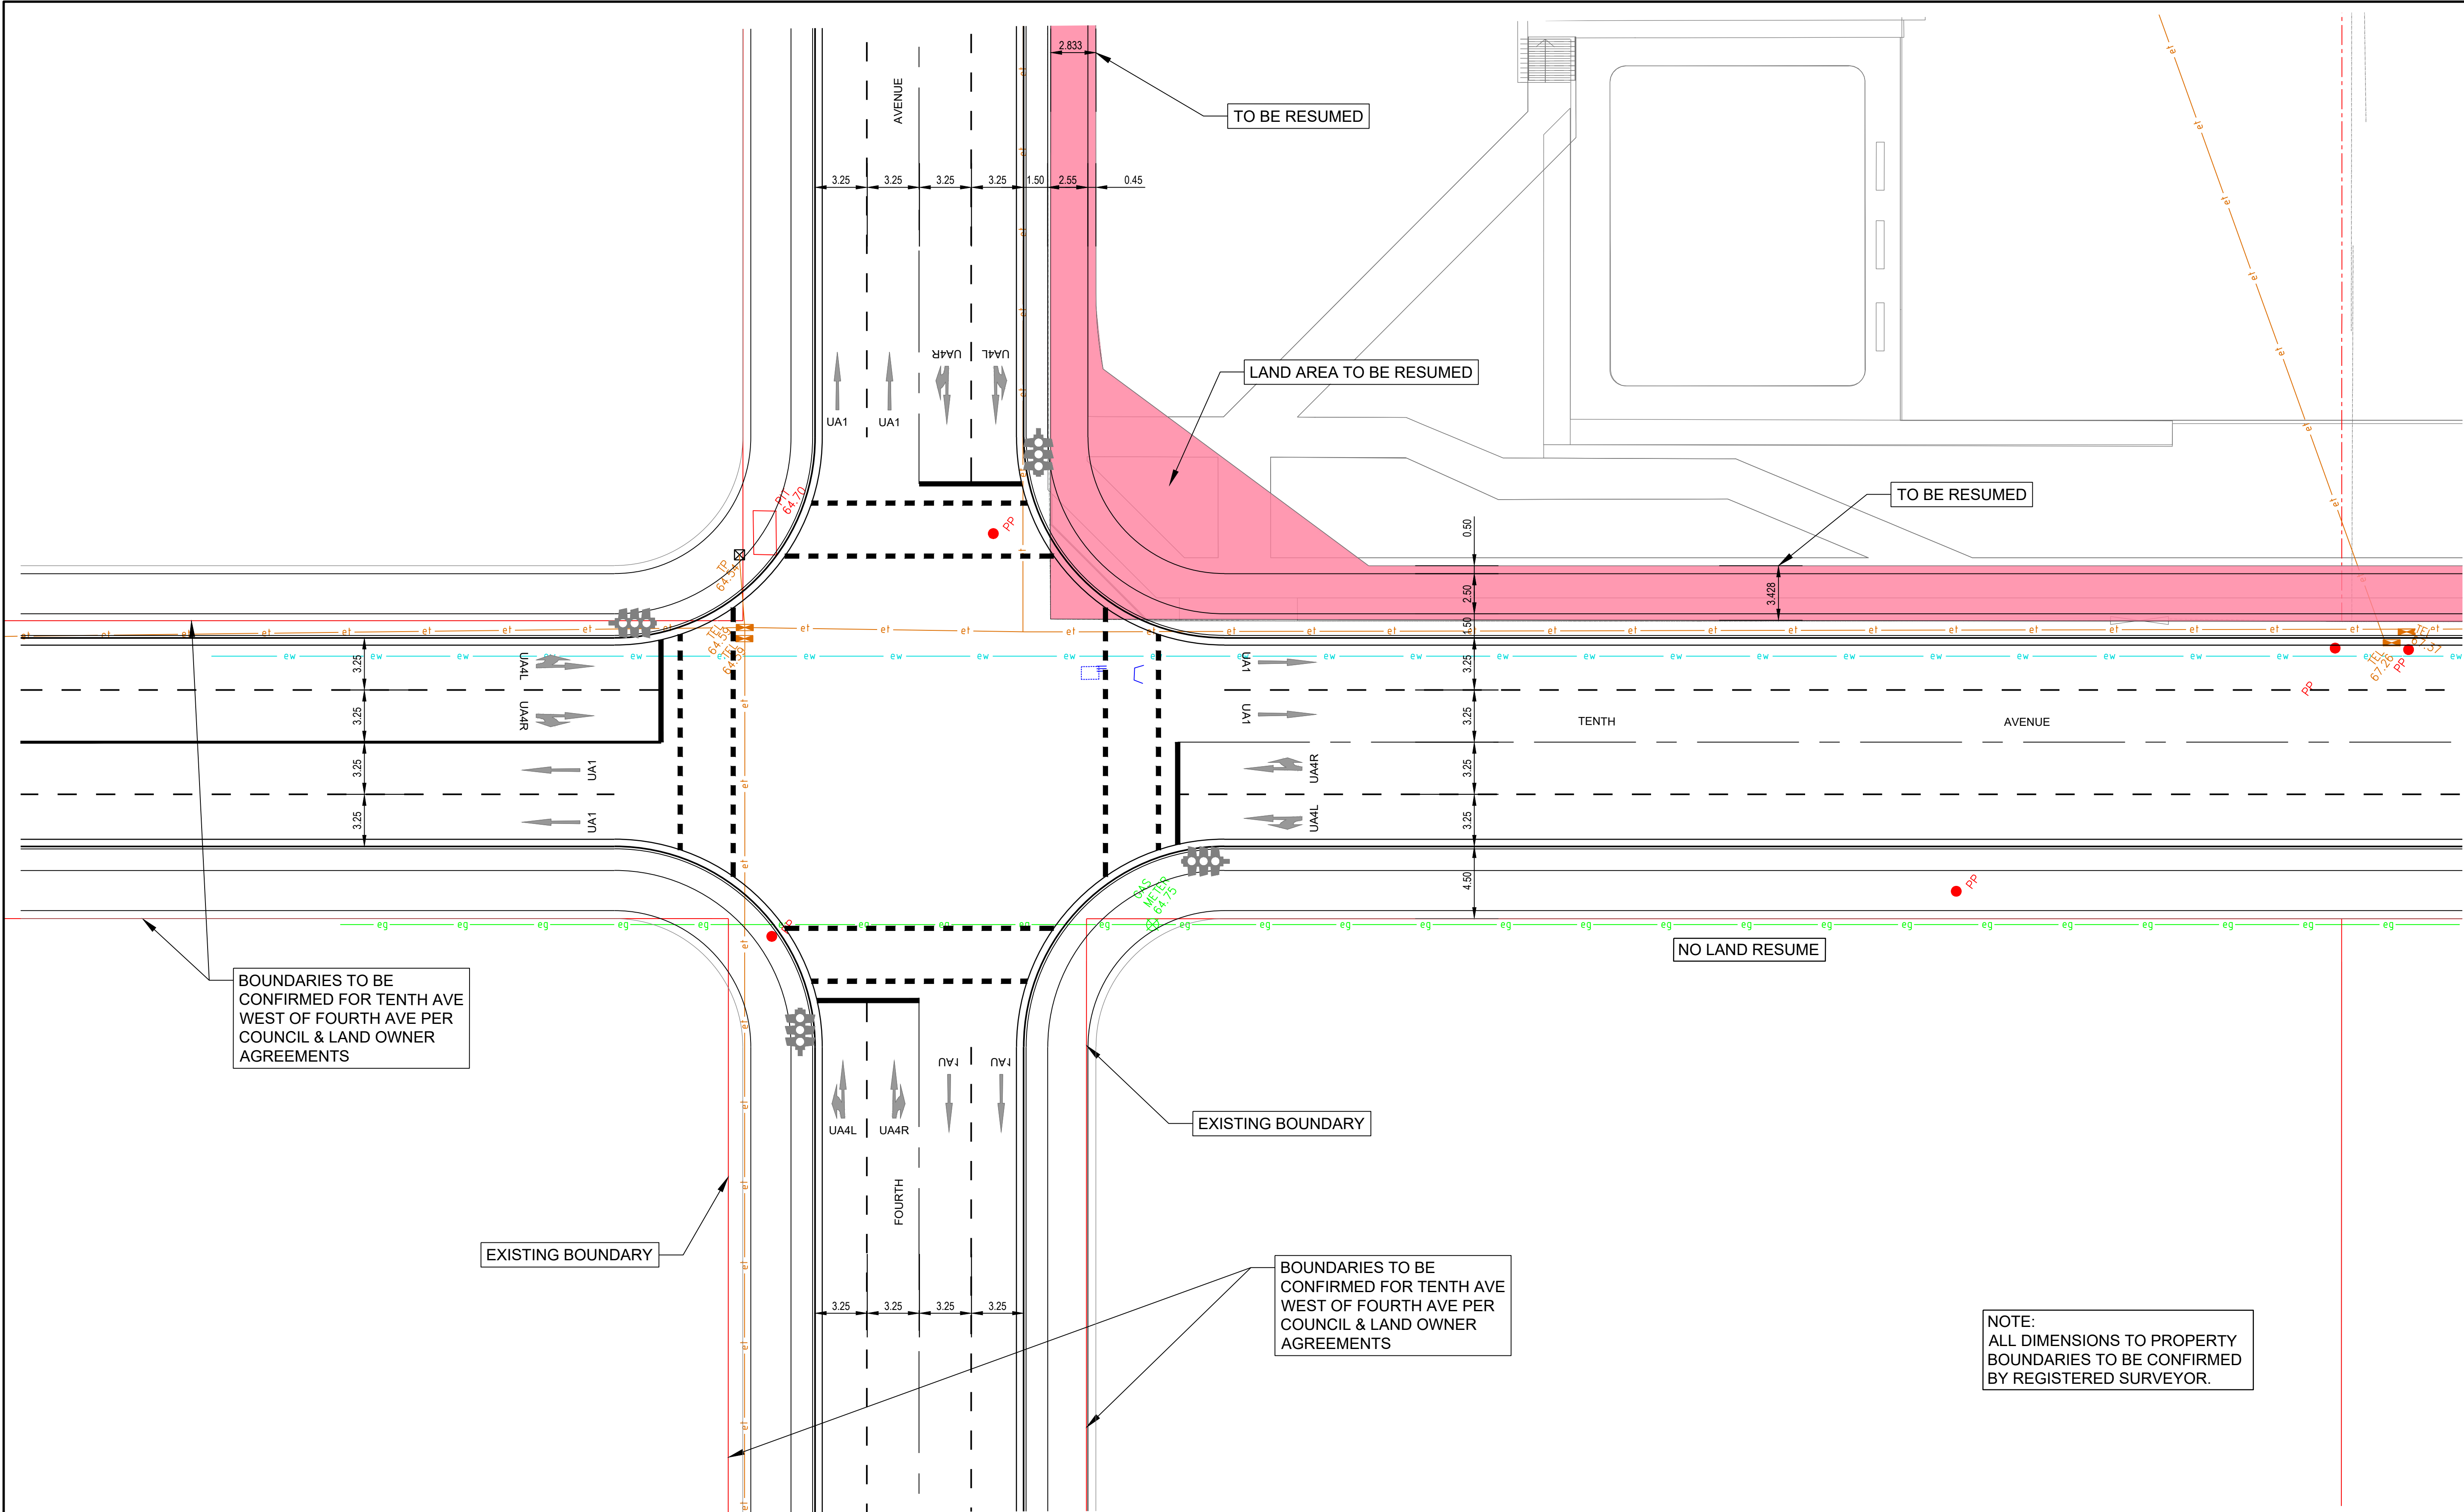

PRELIMINARY - NOT FOR CONSTRUCTION

DO NOT SCALE FROM DRAWINGS. CHECK & VERIFY ALL DIMENSIONS & LEVELS BEFORE COMMENCEMENT OF ANY WORK.

THIS DRAWING IS NOT TO BE COPIED IN PART OR WHOLE WITHOUT WRITTEN PERMISSION FROM WARREN SMITH AND PARTNERS.

NORTH

REVISION	AMENDMENT	DATE	REVISION	AMENDMENT	DATE
1	FOR INFORMATION	04/09/19			
2	FOR INFORMATION	02/10/19			

SYDNEY CATHOLIC SCHOOLS

ST ANTHONY OF PADUA CATHOLIC SCHOOLS

PROJECT

Warren Smith & Partners Pty Ltd
1st Floor, 123 Clarence Street, Sydney 2000 NSW Australia
T 02 9299 1312 F 02 9290 1295 wssp@warrensmith.com.au
www.warrensmith.com.au ABN 36 300 430 128

CONSULTING ENGINEERS

- Hydraulic Services
- Fire Protection
- Civil Engineering
- Sydney Water Accredited Water Servicing Co-ordinator
- Design Project Management - Building Plan Approvals

SERVING THE CONSTRUCTION INDUSTRY SINCE 1981.

PREPARED BY

SCALE	DRAWN	DESIGNED	CHECKED	APPROVED
AS SHOWN	M.D.	M.D.	L.S.	M.C.
JOB No.	DRAWING No.		ISSUE	
5914002	SK-03		02	
DATE	STATUS			
SEP 2019	DEVELOPMENT APPLICATION			