


OLS Height Limit
+90.000

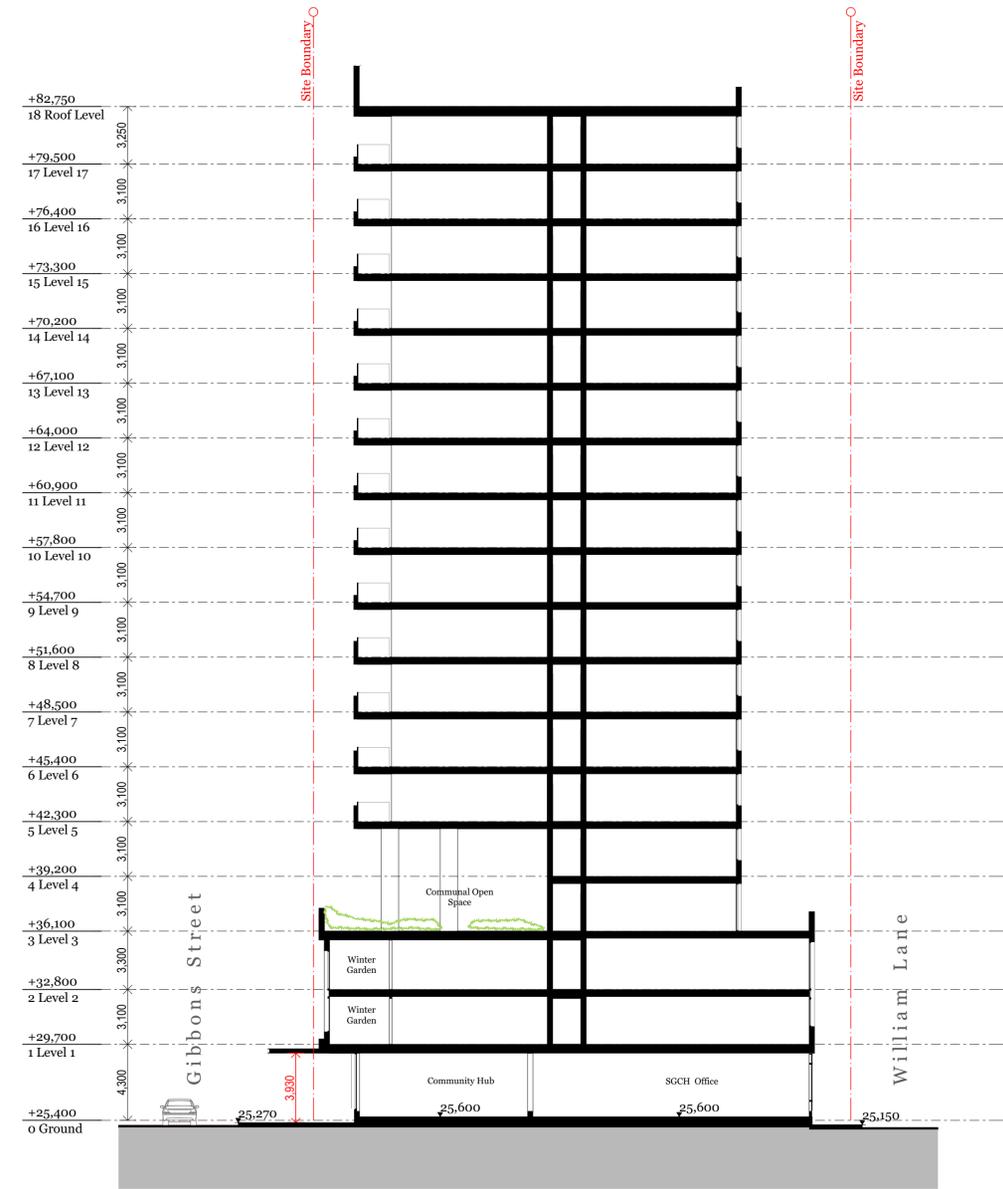


S01

Section 1

1:200

OLS Height Limit
+90.000

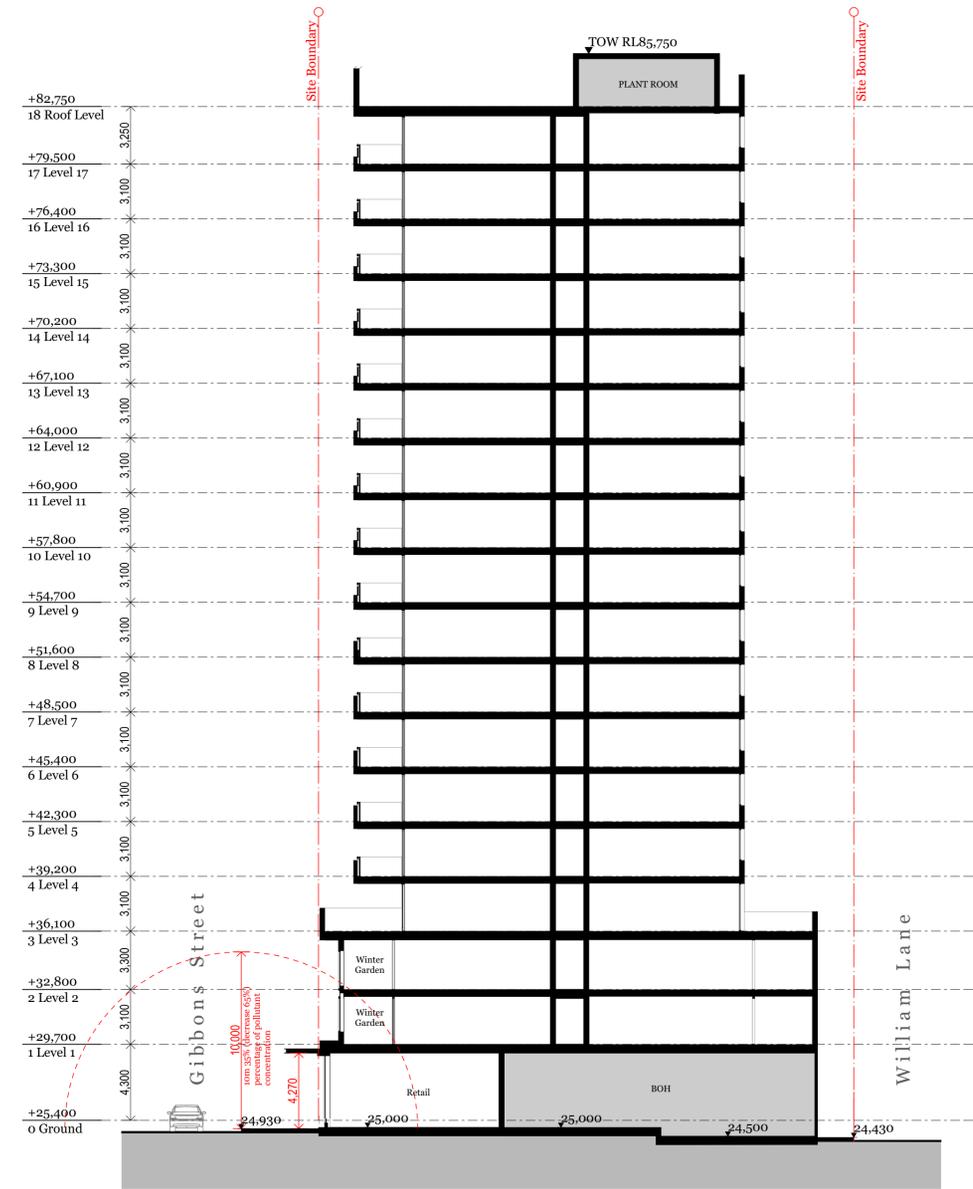

S02

Section 2

1:200

Consultants

Access - Morris Goding David Goding david@gmg.com.au 0407 246 115	Building Services - Arrow Brian Calvert bcalvert@arrow.com.au 0416 084 260	Communication - Straight Talk Jessica Stapleton jstaple@straight-talk.com.au 0433 922 069	Fire - Core Engineering Neil Campbell neil@coreengineering.com.au 0419 610 928	Geotechnical - CES Tristan Goodbody 8959 2200	Heritage - Artefact Sandra Wallace sandra.wallace@artefact.net.au 0403 956 086	Surveyor - Norton Survey Andrew Whitfield awhitefield@nortonsurvey.com.au 0418 225 072	QS - WT Partnership Paul Elphick paul@wt-partnership.com.au 0407 243 711	Traffic - TTM Callum Hutchison Callum@ttmgroup.com.au 0492 095 256	Wind - Windtech Simon Renald simon@windtechglobal.com 9993 0308
Acoustic - Renzo Tomin Tony Wong tony.wong@renzotomin.com.au 8218 0515	Civil - ABC Consultants Ryan Campbell ryan@abc-consultants.com.au 0492 343 139	ESD - Northrop Amir Giorgi amir@northrop.com.au AGI@northrop.com.au	Flood - WMA Water Catherine Gosman cgoosman@wma.com.au 9299 2835	HAZMAT - Greencap James Stewart james.stewart@greencap.com.au 0427 701 502	Landscape - In View Isabel Lester isabel@inviewdesign.com.au 0416 110 098	Planner - Keylan Michael Woodland michael@keylan.com.au 0416 110 214	Site Contamination - JRS&G Daniel Denaro DDenaro@jrsag.com.au 0468 425 921	Waste - TTM Arthur Staminon arthur@ttmgroup.com.au (07) 3327 9500	



Rev.	Date	By	Ckd	Description
P1	07/09/18	RY	KL	Plans for Review
P2	18/09/18	RY	SO	Arch Set for Review
A	27/09/18	RY	SO	Arch Set for DA Submission
B	11/01/19	KL	SO	Arch Set for DA Submission
C	12/02/19	KL	SO	Arch Set for RTS

DKO Architecture (NSW) Pty Ltd
119 Redfern Street
Redfern, NSW 2016
T +61 2 8346 4500
info@dko.com.au
www.dko.com.au
ABN: 81956706590
© DKO Architecture (NSW) Pty Ltd
Except as allowed under copyright act, no part of this drawing may be reproduced or otherwise dealt with without written permission of DKO Architecture.
NSW: Nominated Architects
Kees de Ruijter 3707 David Randerson 8542



Project Name
Project Address
11 Gibbons Street,
Redfern, NSW 2016

Client
SGCH

Project Number
Drawing Name
Scale
Date
11929
Sections 1 & 2
1:200/A1
February 2019

Drawing Number
Revision

DA4000
C