
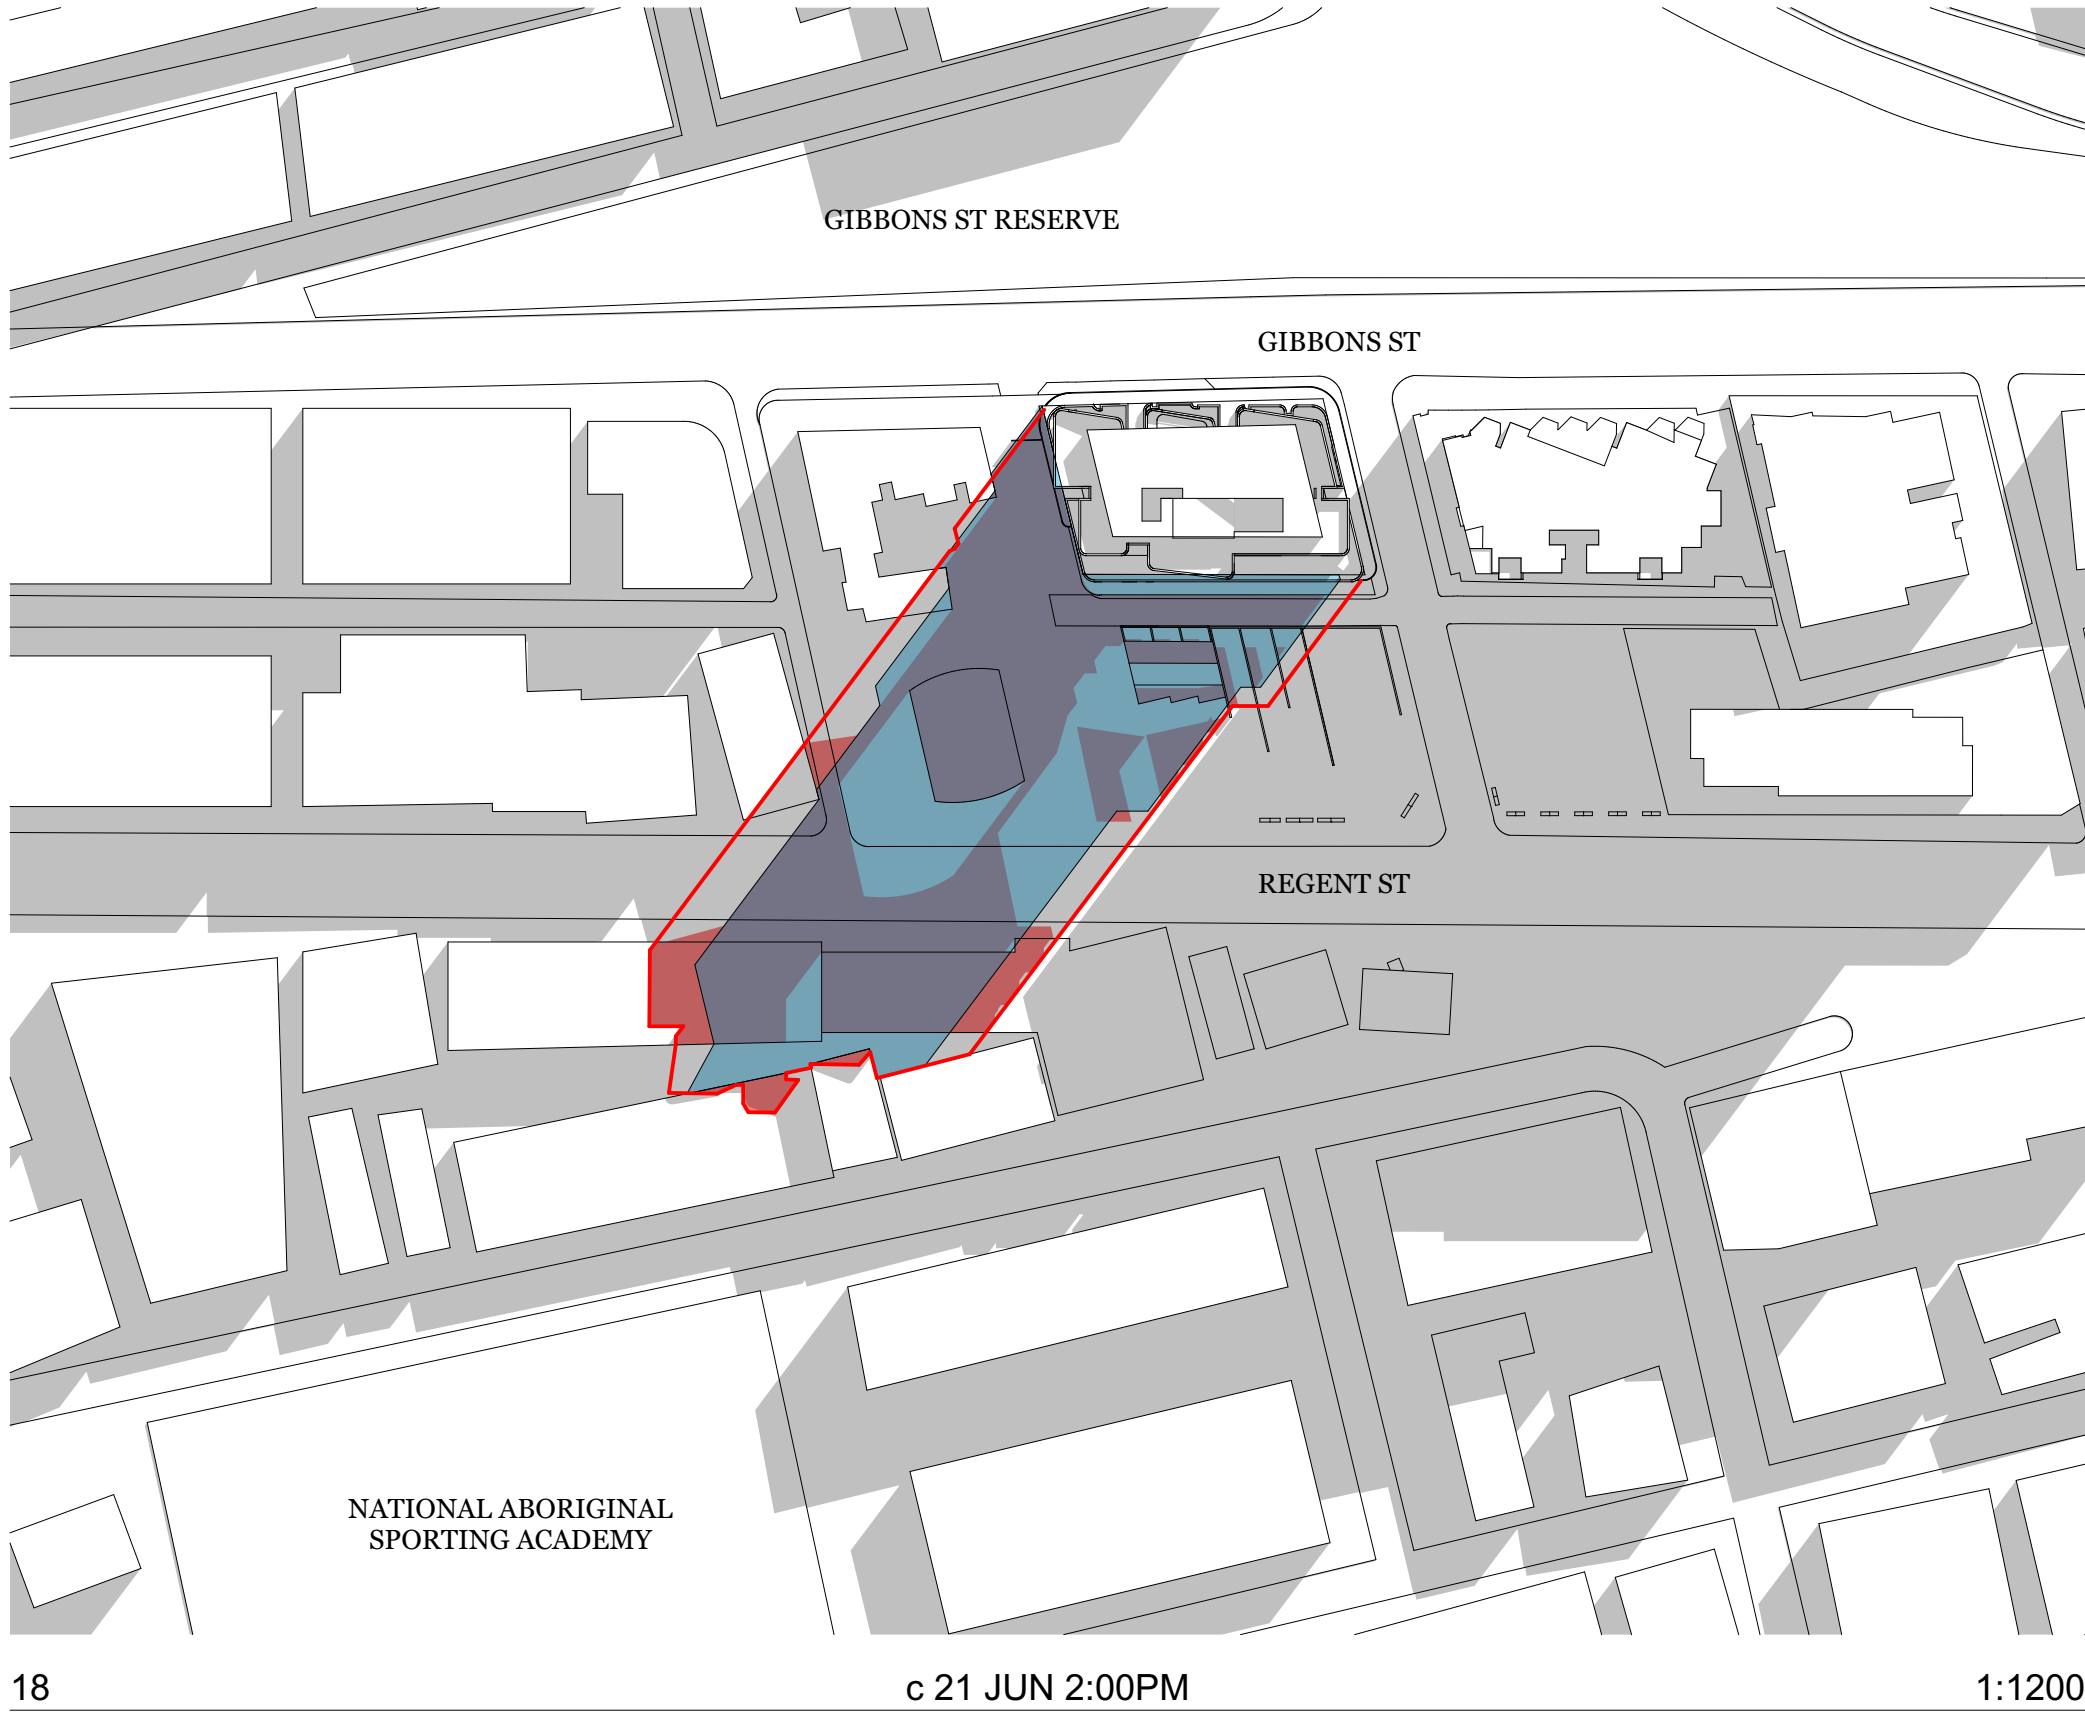


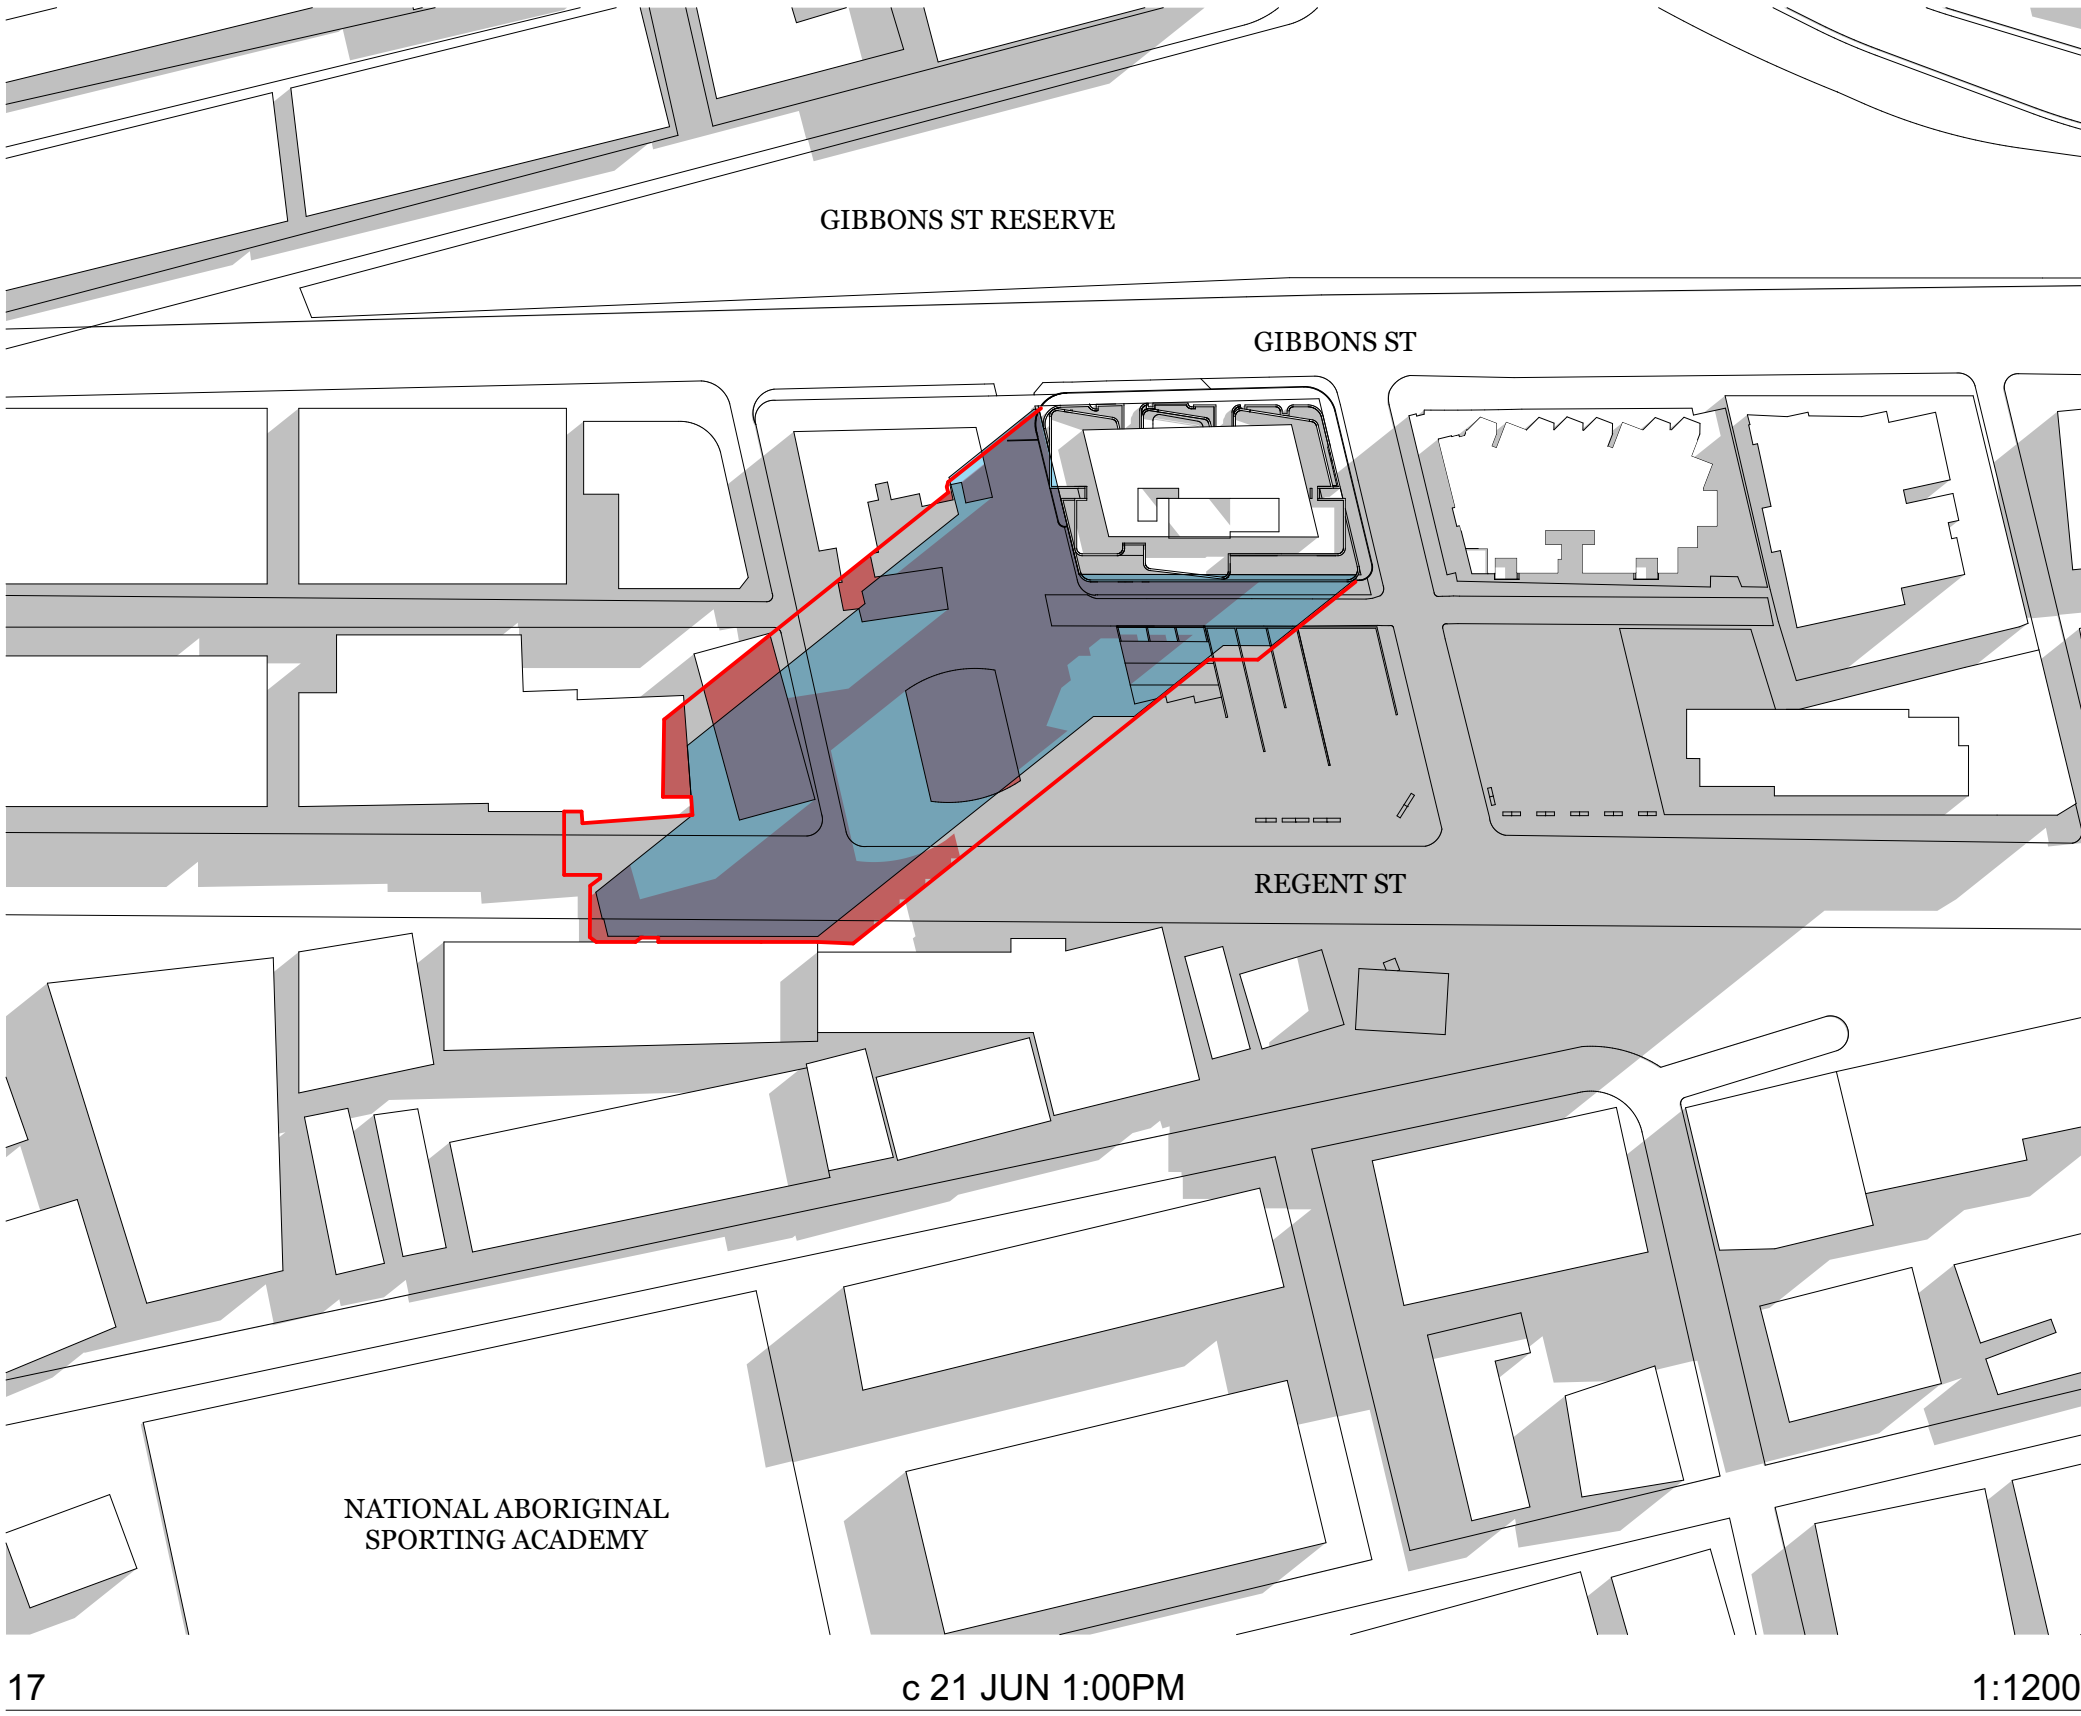

LEGEND

- SHADOW CAST BY COMPLIANT ENVELOPE
- ADDITIONAL SHADOWS CAST BY PROPOSED BUILDING
- FULL EXTENT OF SHADOW CAST BY PROPOSED BUILDING