


Gibbons Street

Site Boundary

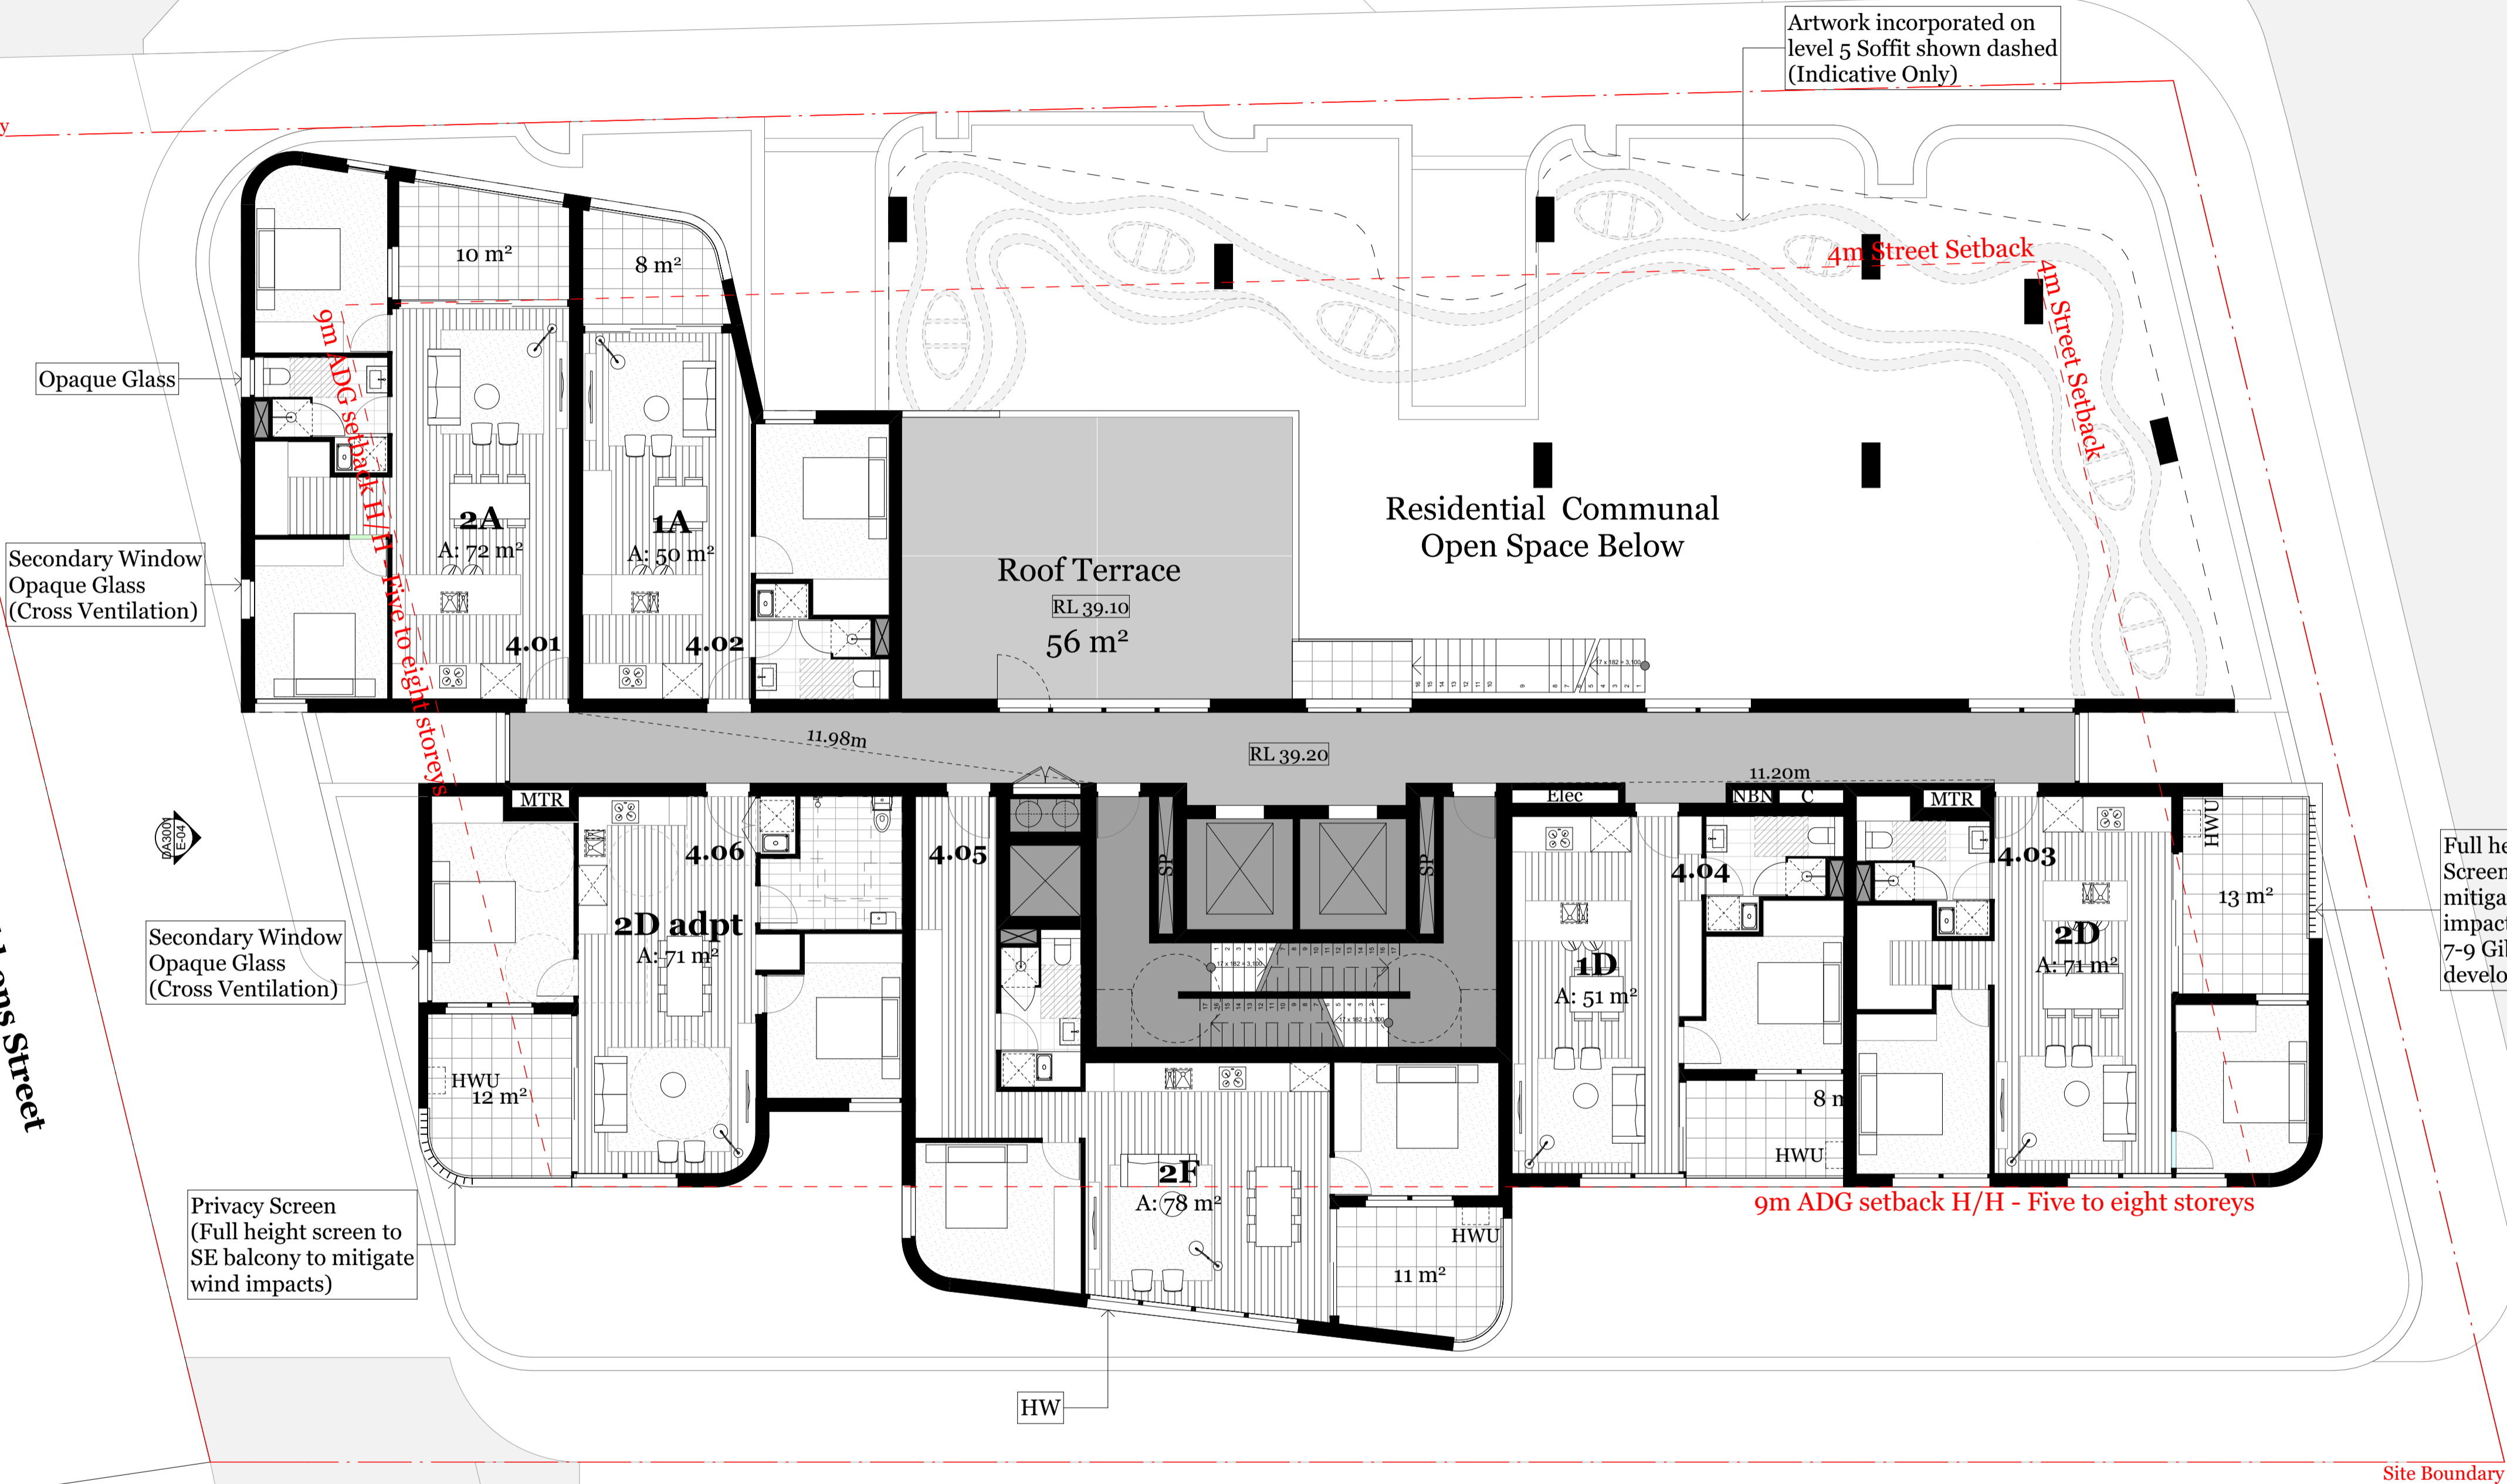

William Lane

Single Storey Rendered Building

98-102 Regent St
3 Storey Rendered Unit Building
Balcony

90-102 Regent Street
Proposed 18 Storeys Building
FUTURE

Consultants

Access - Morris Goding
David Goding
david@gmg.com.au
0407 246 115

Building Services - Arrow
Brian Calvert
bcalvert@arrow.com.au
0416 084 260

Communication - Straight Talk
Jessica Stapleton
jstaple@straight-talk.com.au
0433 522 069

Fire - Core Engineering
Neil Campbell
neil@coreengineering.com.au
0410 610 928

Geotechnical - CES
Tristan Goodbody
8559 2200

Heritage - Artefact
Sandra Wallace
sandra.wallace@artefact.net.au
0403 365 086

Surveyor - Norton Survey
Neil Campbell
neil@nortonsurvey.com.au
0407 243 711

OS - WT Partnership
Paul Elphick
paul@wtpartnership.com.au
0407 243 711

Traffic - TTM
Callum Hutchison
Callum@ttmgroup.com.au
0402 095 256

Wind - Windtech
Simon Renald
simon@windtechglobal.com
9993 0308

DKO Architecture (NSW) Pty Ltd
119 Redfern Street
Redfern, NSW 2016
T +61 2 8346 4500
info@dko.com.au
www.dko.com.au
ABN: 81956706590



Project Name
Project Address

11 Gibbons Street,
Redfern, NSW 2016

Project Number
Drawing Name
Scale
Date

11929
Level 4
1:100@A1
February 2019

Client

SGCH

Drawing Number
Revision

DA2004
C

Except as allowed under copyright act, no part of this drawing may be reproduced or otherwise dealt with without written permission of DKO Architecture.
NSW Nominated Architects
Kees de Ruijter 0707 David Randerson 8542