


Gibbons Street

Site Boundary

Roof Over Communal Open Space below
(Applies to Level 5 Only)

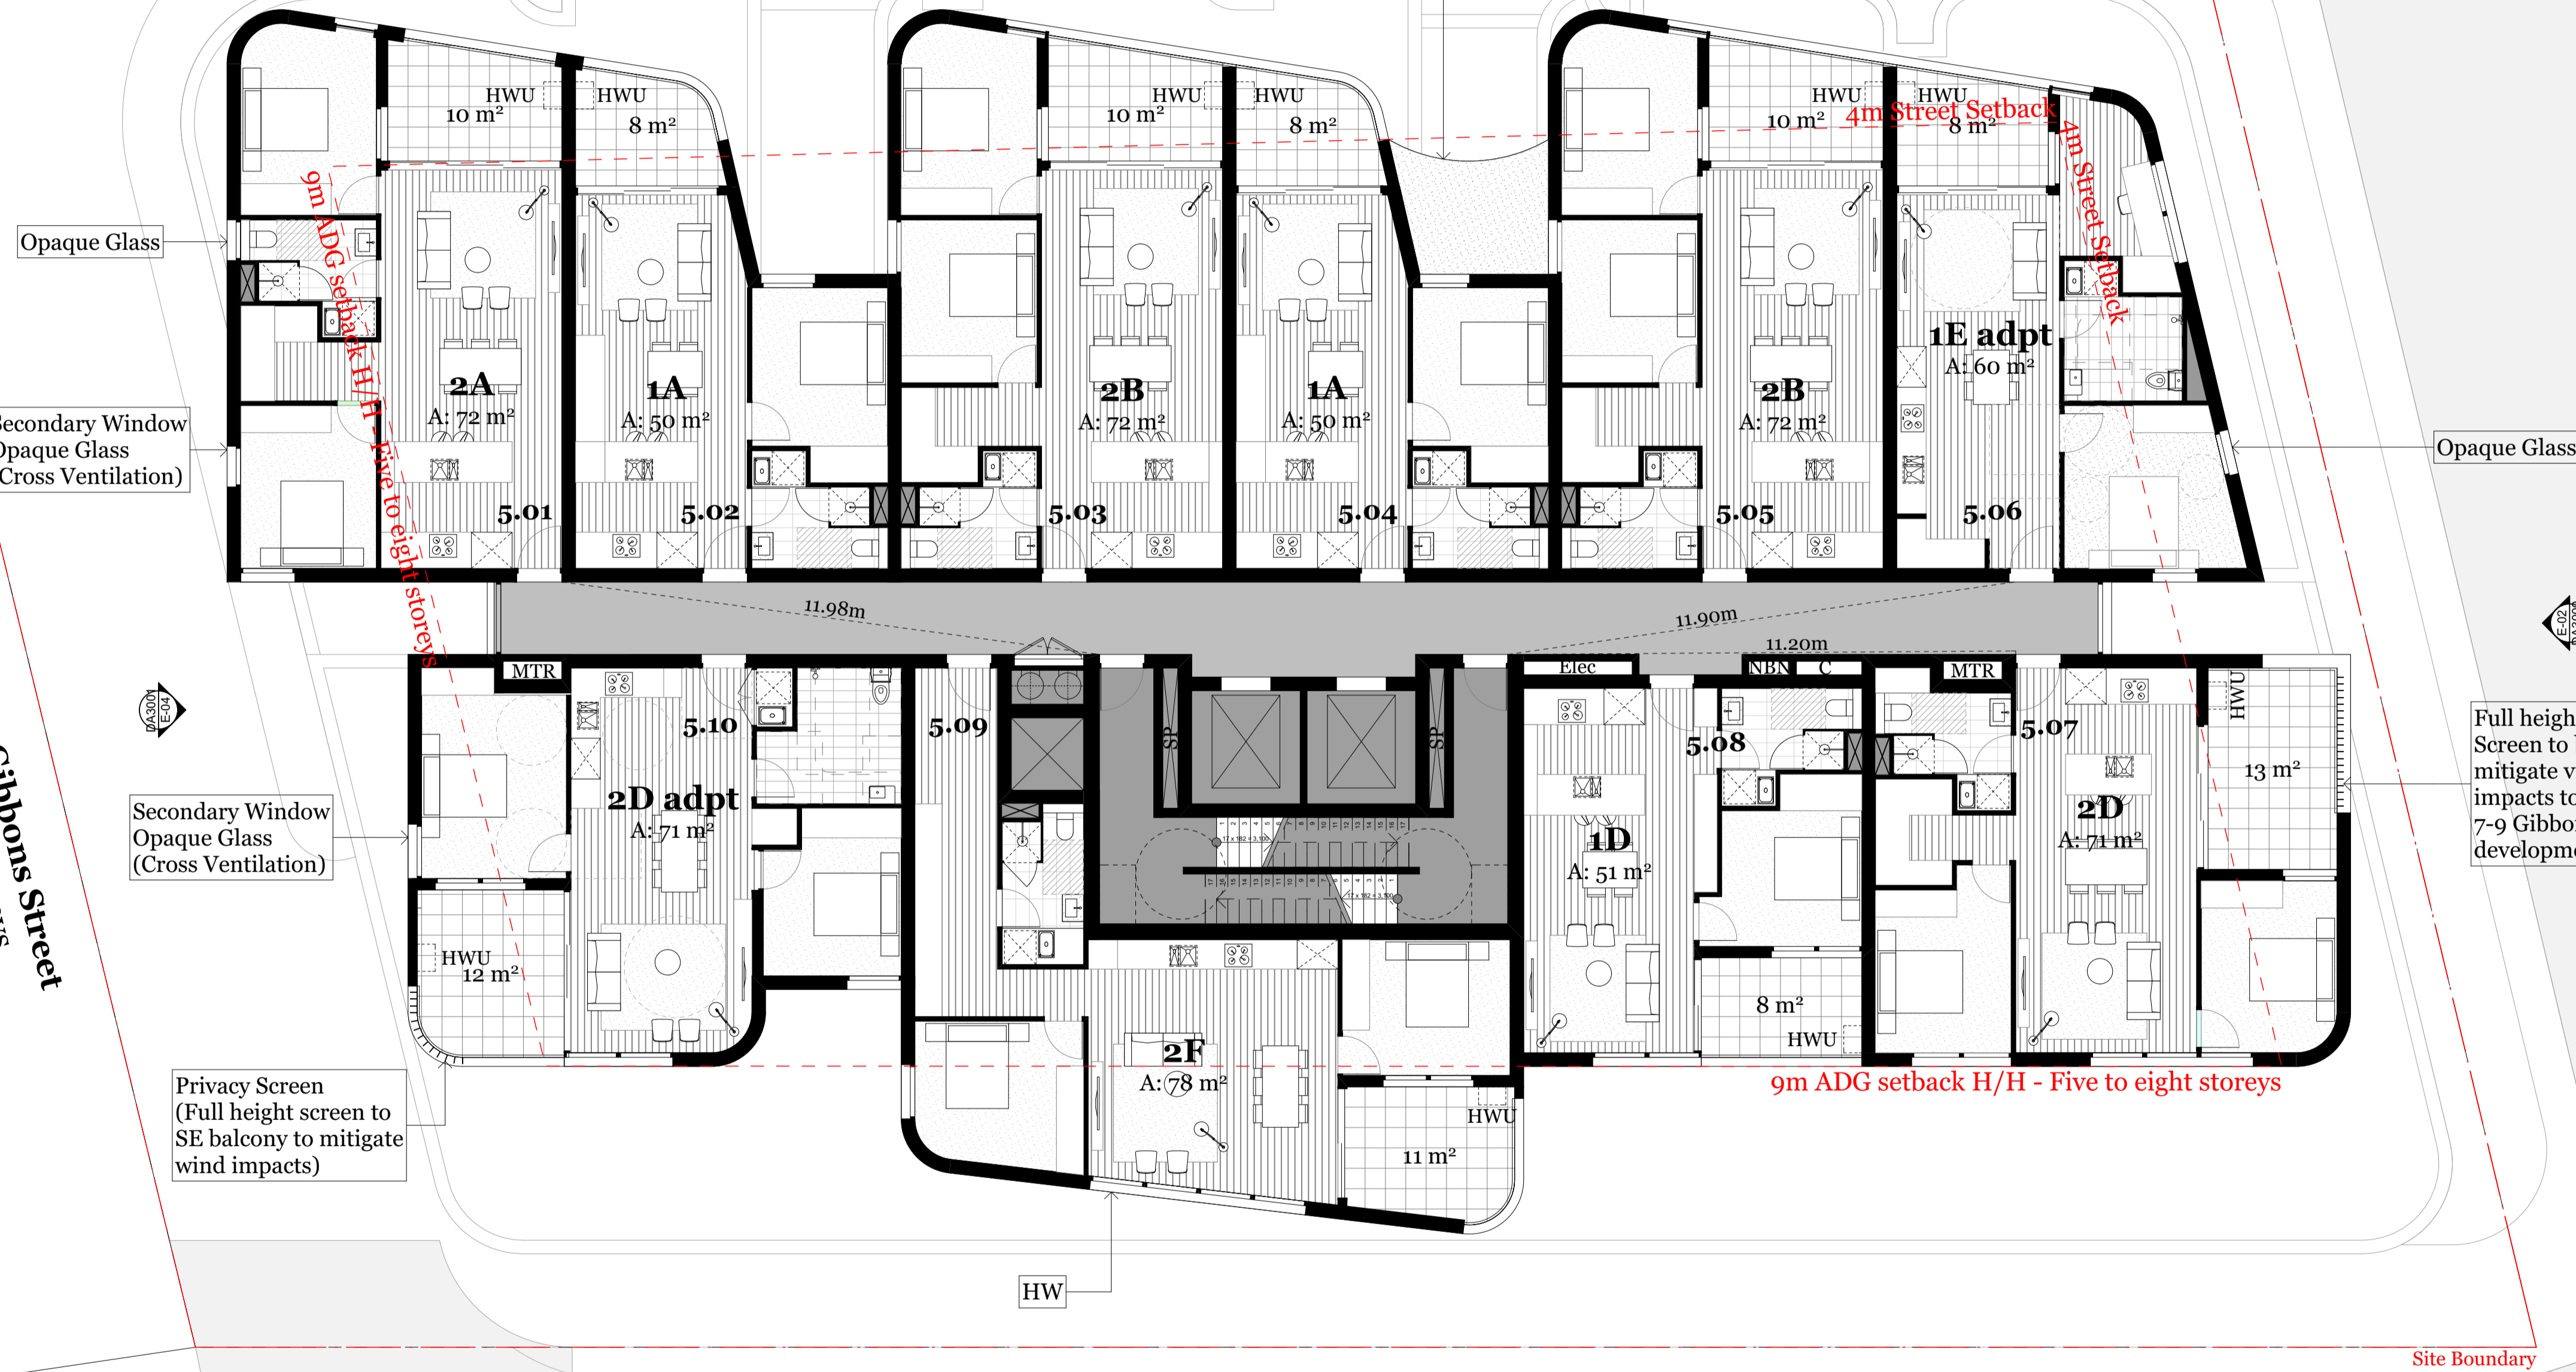

Marian Street

7-9 Gibbons Street
Existing 19 Storey
Residential Tower

13-23 Gibbons Street
Future 18 Storeys

Full height Privacy Screen to balcony to mitigate visual privacy impacts to existing 7-9 Gibbons St development

William Lane

Single Storey
Rendered Building

98-102 Regent St
3 Storey Rendered Unit Building

Fence

90-102 Regent Street
Proposed 18 Storeys Building
FUTURE

- Consultants
- Access - Morris Goding
David Goding
david@mg.com.au
0407 246 115
 - Building Services - Arrow
Brian Calvert
bcalvert@arrow.com.au
0416 084 260
 - Civil - ABC Consultants
Ryan Campbell
ryan@abc-consultants.com.au
0492 343 139
 - Communication - Straight Talk
Jessica Stapleton
jstaple@straight-talk.com.au
0433 922 069
 - ESD - Northrop
Amir Gligic
agligic@northrop.com.au
0492 343 139
 - Fire - Core Engineering
Neil Campbell
neil@coreengineering.com.au
0419 610 928
 - Flood - WMA Water
Catherine Gosman
gosman@wma.com.au
0299 2835
 - HAZMAT - Greencap
James Stewart
james.stewart@greencap.com.au
0427 701 902
 - Geotechnical - CES
Tristan Goodbody
8559 2200
 - Heritage - Artefact
Sandra Wallace
sandra.wallace@artefact.net.au
0403 956 086
 - Landscape - In View
Isabel Leter
isabel@inviewdesign.com.au
0416 110 098
 - Surveyor - Norton Survey
Andrew Whitefield
awhitefield@nortonsurvey.com.au
0418 235 072
 - Planner - Keylan
Michael Woodland
michael@keylan.com.au
0448 726 214
 - QS - WT Partnership
Paul Elphick
paul@wtpartnership.com.au
0407 243 711
 - Site Contamination - JBSKG
Daniel Denaro
DDenaro@jbskg.com.au
0468 425 921
 - Traffic - TTM
Callum Hutchesson
Callum@ttmgroup.com.au
0402 095 256
 - Waste - TTM
Arthur Stanniton
astanniton@ttmgroup.com.au
(07) 3327 9500
 - Wind - Windtech
Simon Renald
simon@windtechglobal.com
9993 0308



Rev.	Date	By	Ckd	Description
P1	07/09/18	RY	KL	Plans for Review
P2	18/09/18	RY	SO	Arch Set for Review
A	27/09/18	RY	SO	Arch Set for DA Submission
B	11/01/19	KL	SO	Arch Set for DA Submission
C	12/02/19	KL	SO	Arch Set for RTS

DKO Architecture (NSW) Pty Ltd
119 Redfern Street
Redfern, NSW 2016
T +61 2 8346 4500
info@dko.com.au
www.dko.com.au
ABN: 81956706590



Project Name
Project Address
11 Gibbons Street,
Redfern, NSW 2016

Client
SGCH

Project Number
Drawing Name
Scale
Date
11929
Levels 5-16 Typ.
1:100@A1
February 2019

Drawing Number
Revision
DA2005
C