


8.8m MRV Truck Turning Paths

0 2 4 6 8 10 20m

Scale 1:200 @ A4 Size

7-9 GIBBONS STREET

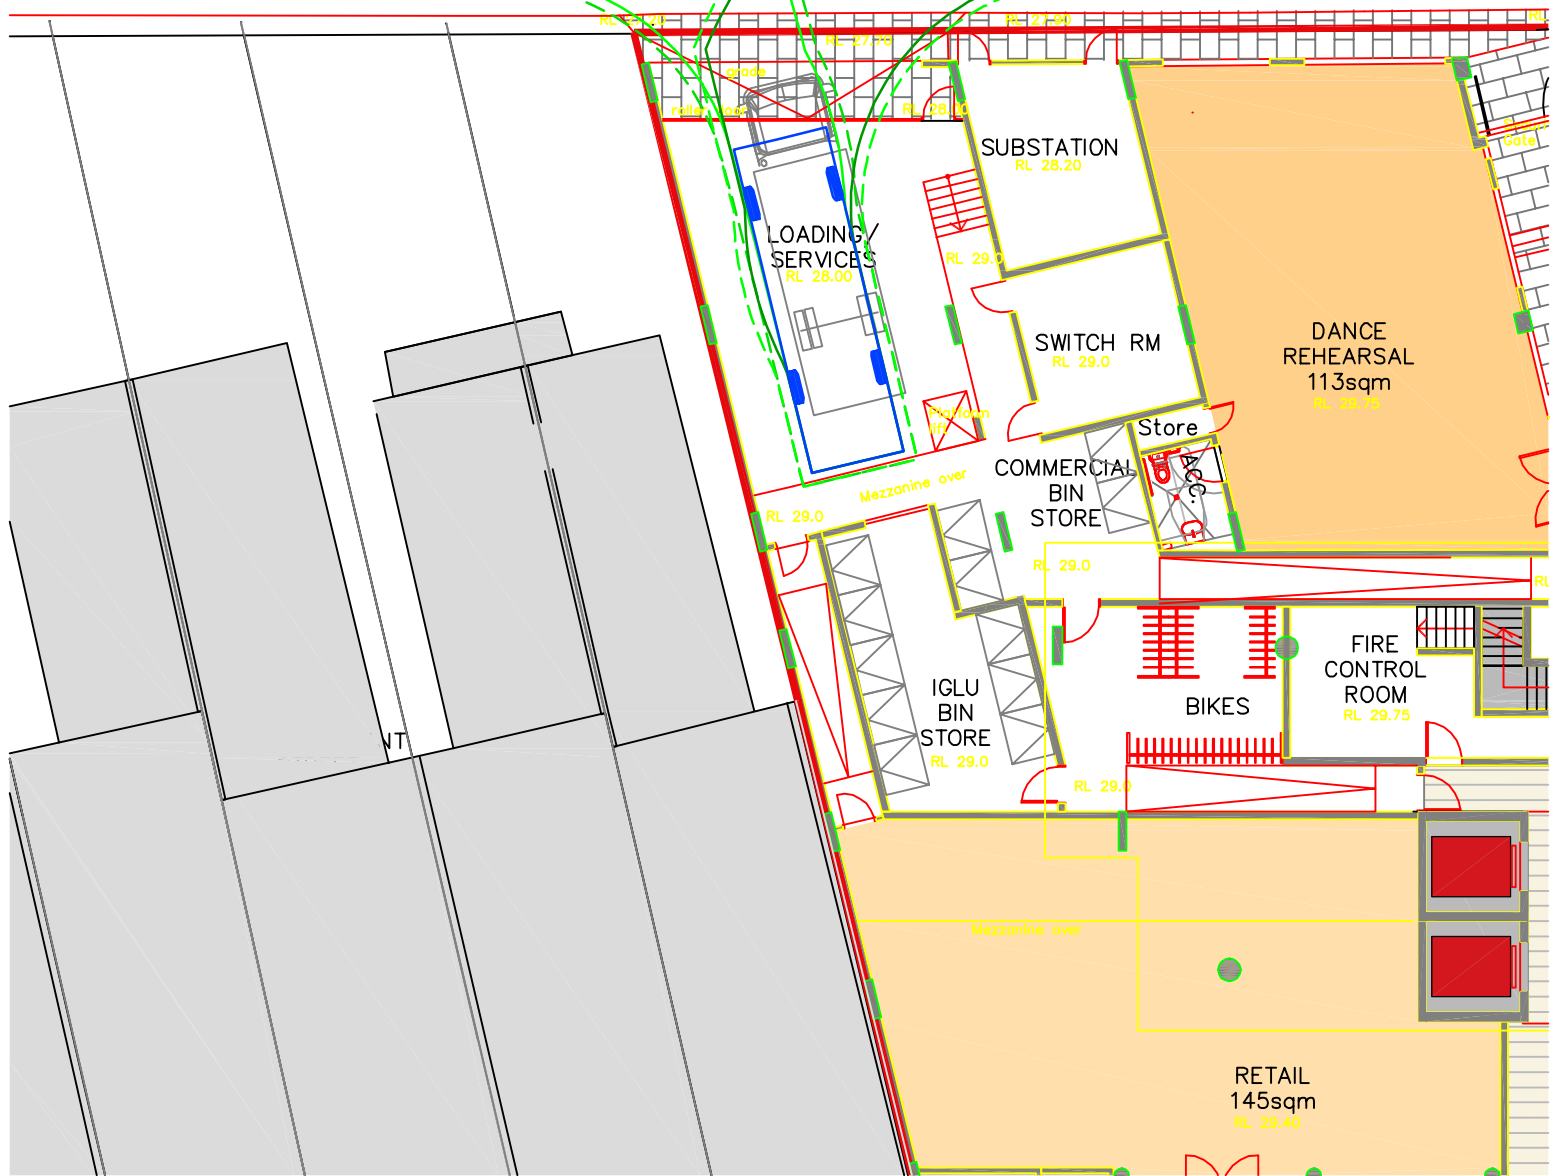


6.4m SRV Truck Turning Paths


0 2 4 6 8 10 20m

Scale 1:200 @ A4 Size

7-9 GIBBONS STREET

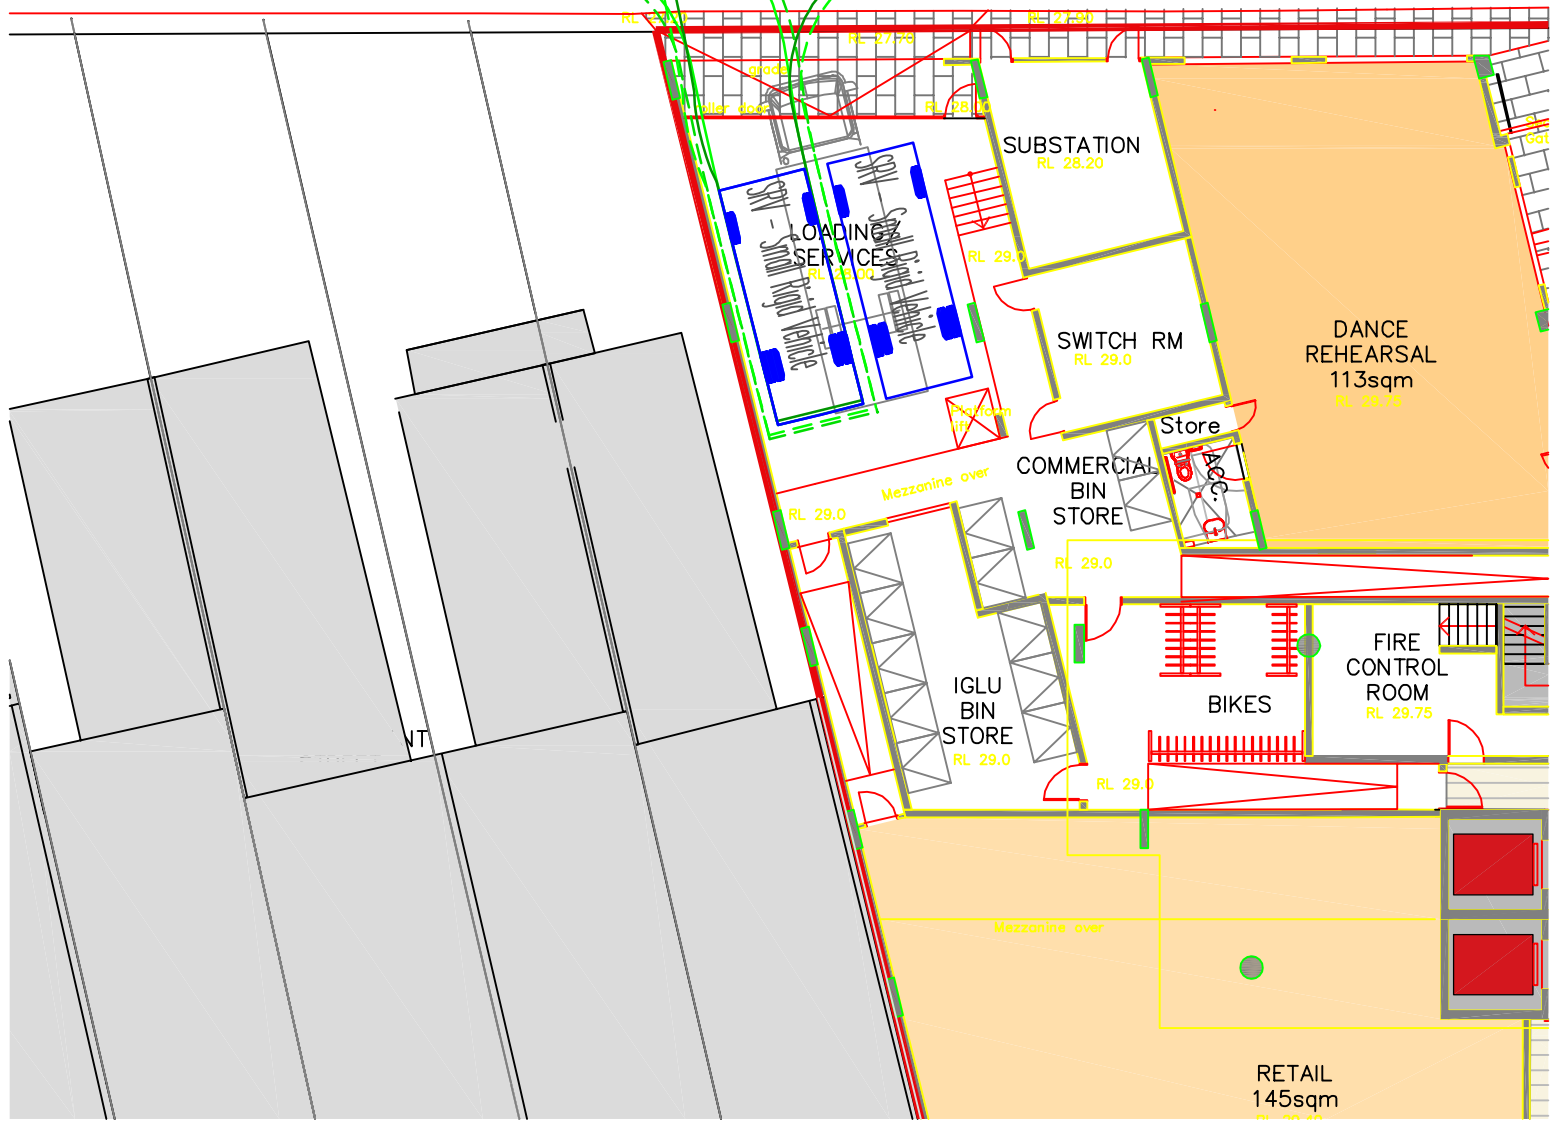

6.4m SRV Truck Turning Paths

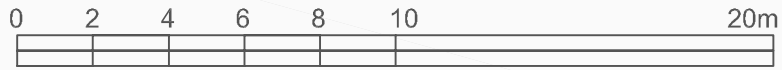

Scale 1:200 @ A4 Size

7-9 GIBBONS STREET

WILLIAM

SRV - Small Rigid Vehicle

RL 28.20 RL 27.90 RL 27.90 RL 28.60

grade
roller door

SUBSTATION
RL 28.20

LOADING
SERVICES
RL 28.90

SWITCH RM
RL 29.0

DANCE
REHEARSAL
113sqm
RL 29.75

COMMERCIAL
BIN STORE

IGLU
BIN STORE
RL 29.0

BIKES

FIRE
CONTROL
ROOM
RL 29.75

IGLU
LOBBY
53sqm
RL 29.75

RETAIL
145sqm
RL 29.40