




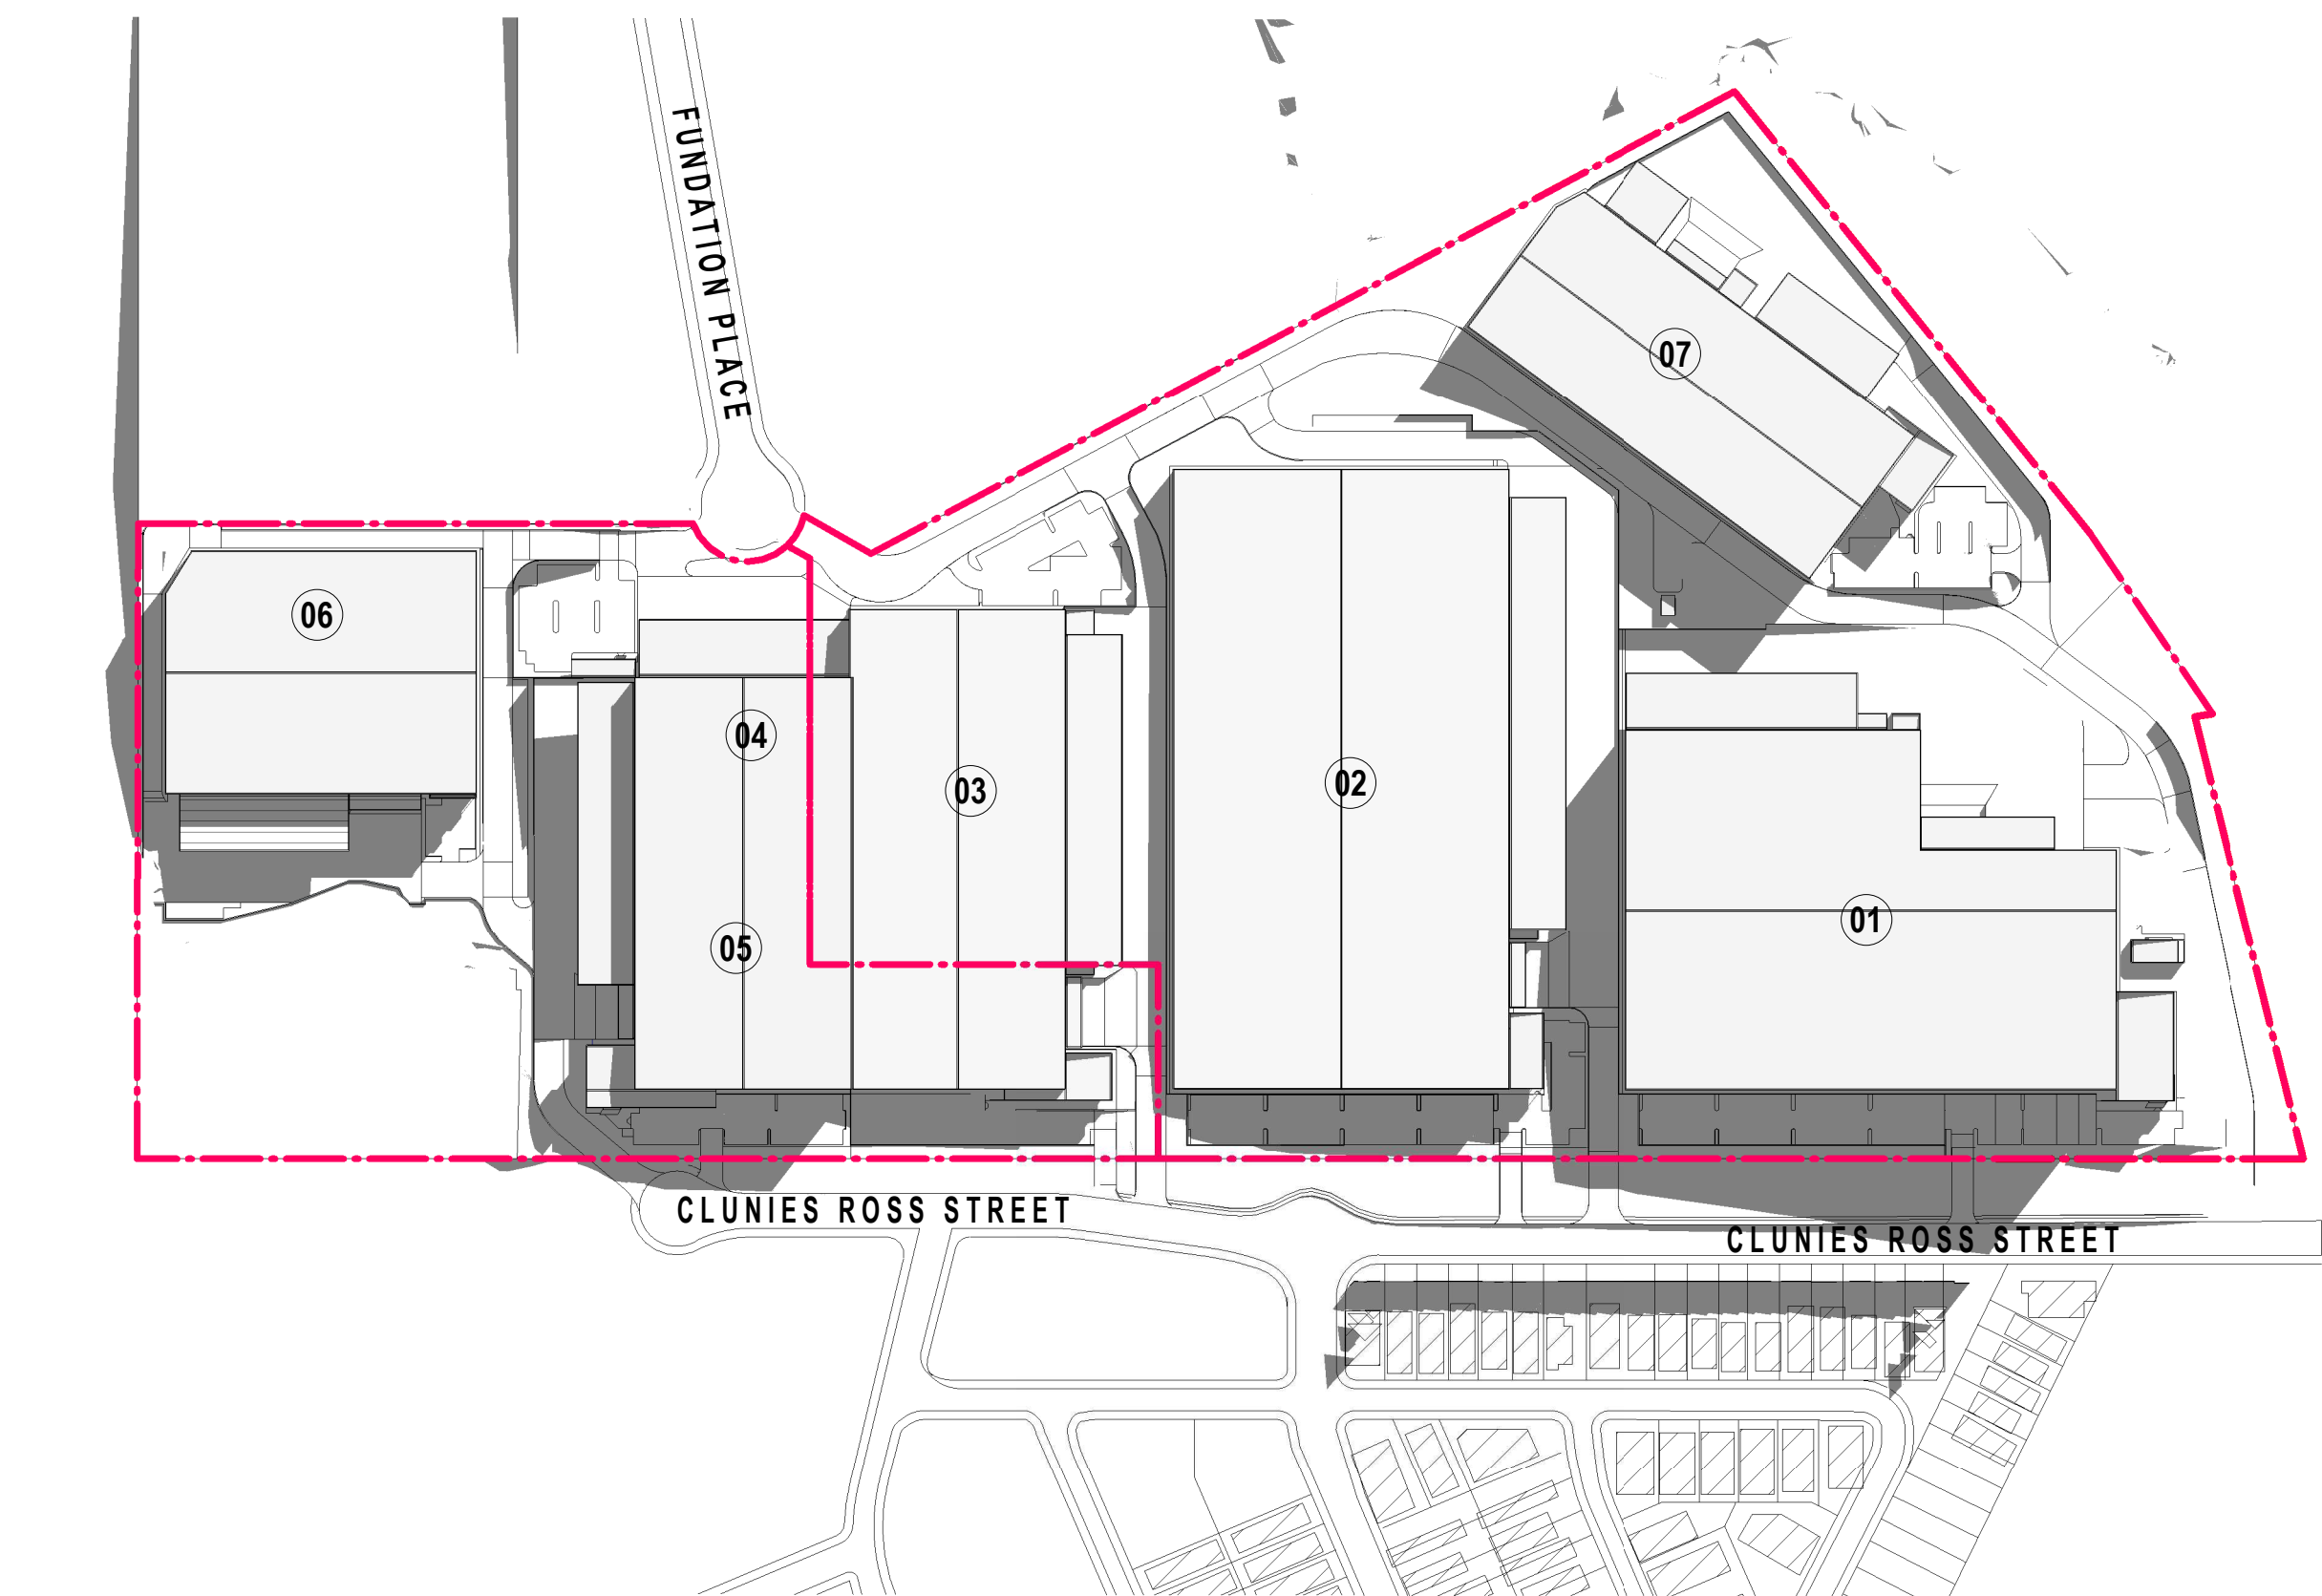

1 SHADOW DIAGRAM 20th JUNE 3PM 1 : 2500

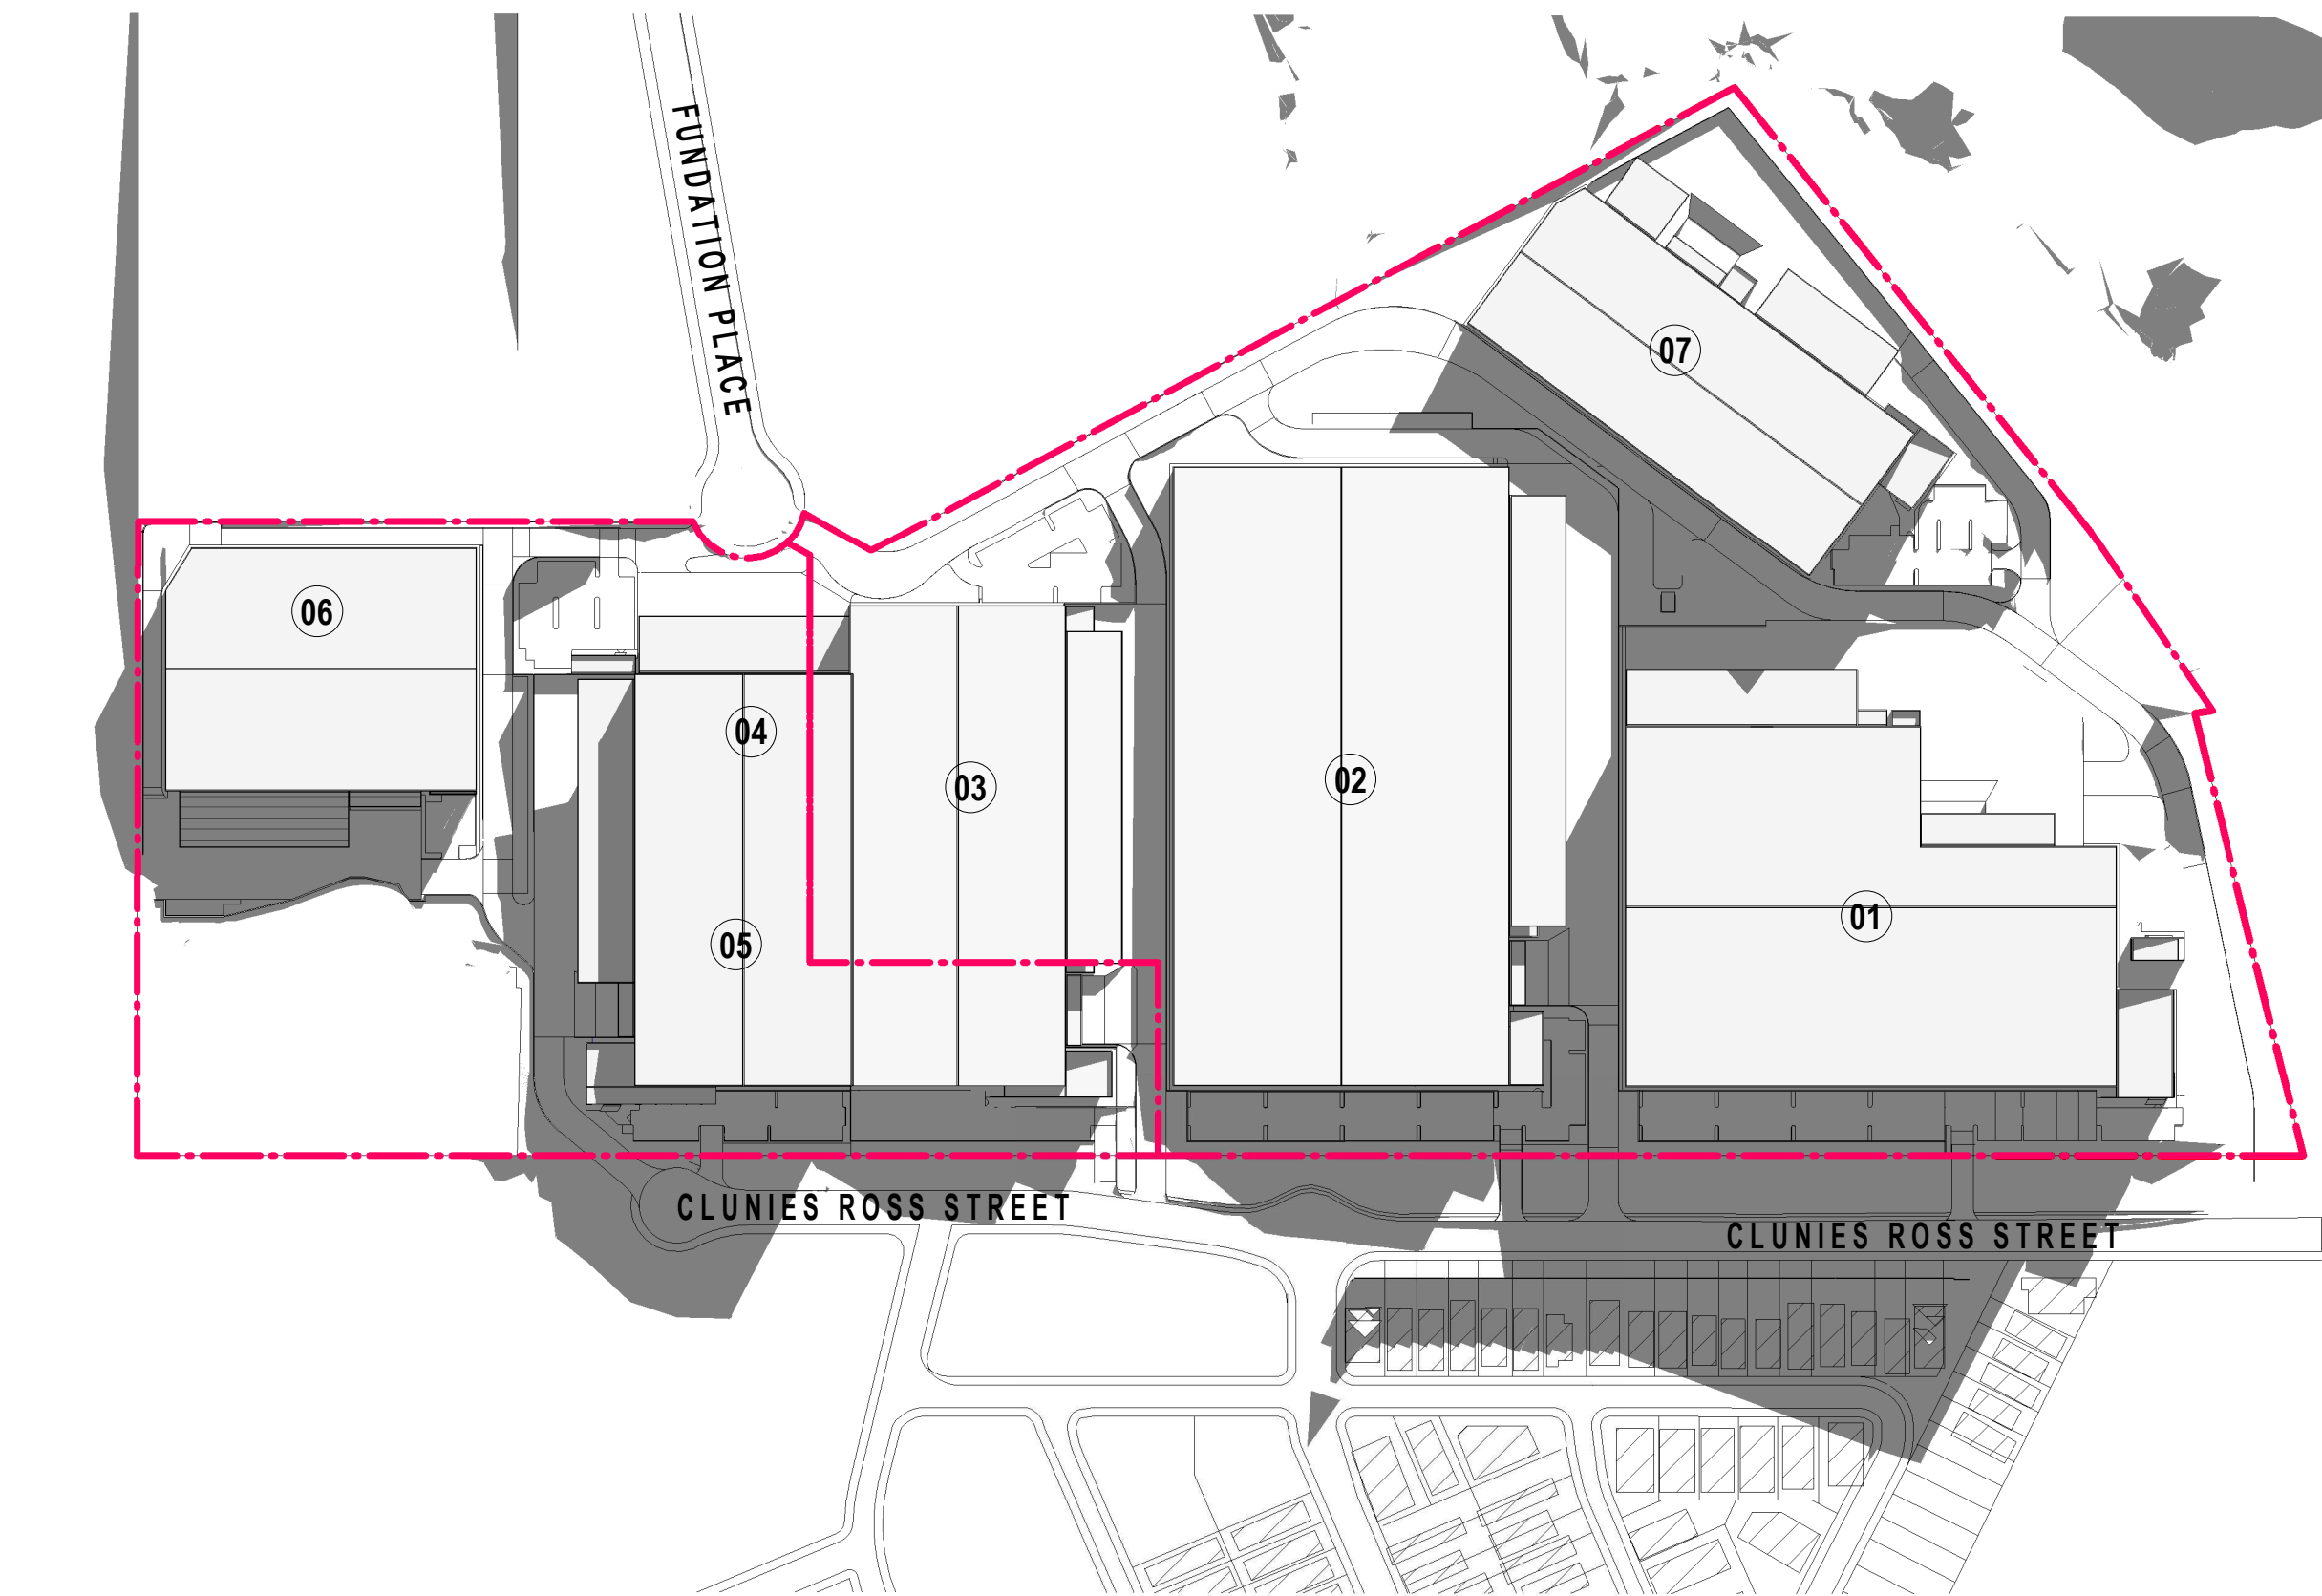

2 SHADOW DIAGRAM 20th JUNE 4PM 1 : 2500

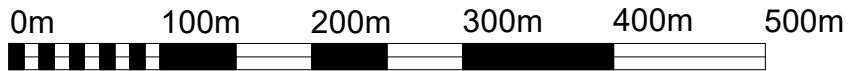

VISUAL SCALE 1:5000 @ A1