



**D01**  
**H101**  
**WASH DOWN BAY / OIL ARRESTOR**  
N.T.S.  
STEP IRONS AND PLATFORMS ARE TO BE INSTALLED AS REQUIRED

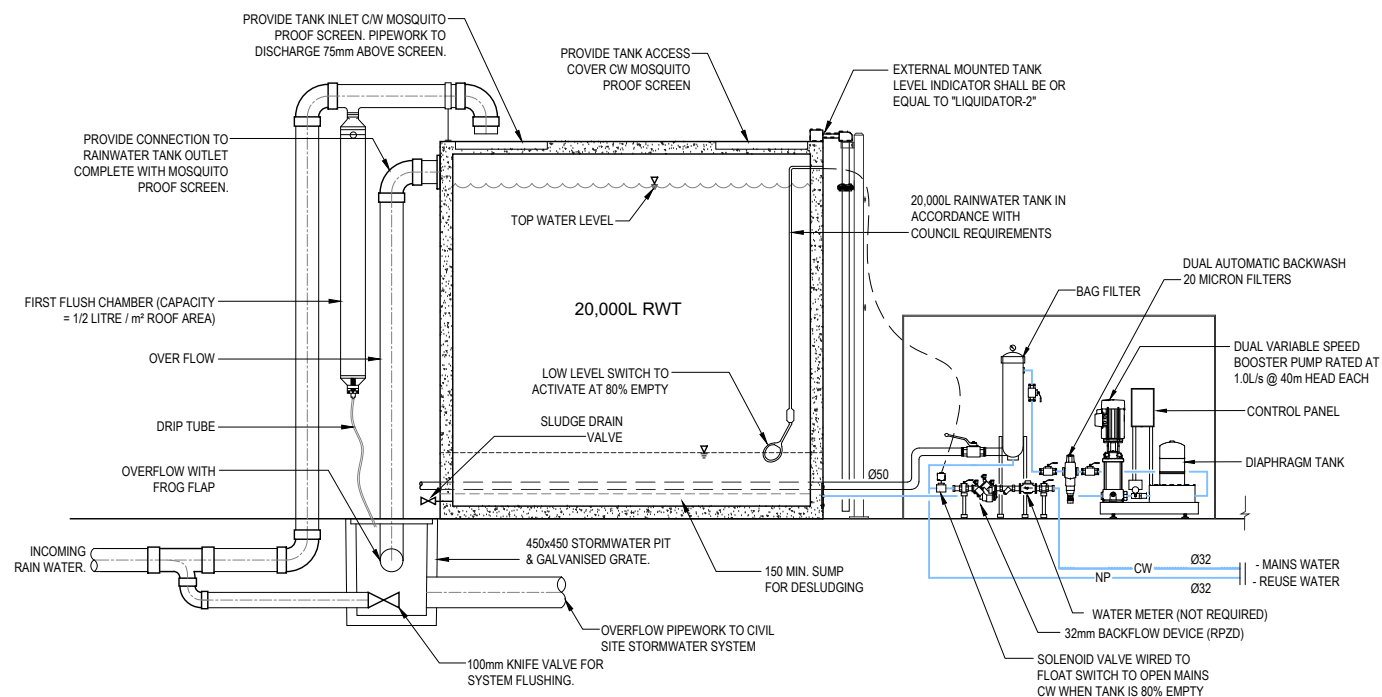

**D02**  
**H101**  
**RAINWATER RE-USE TANK DETAIL (GUIDE ONLY)**  
N.T.S.

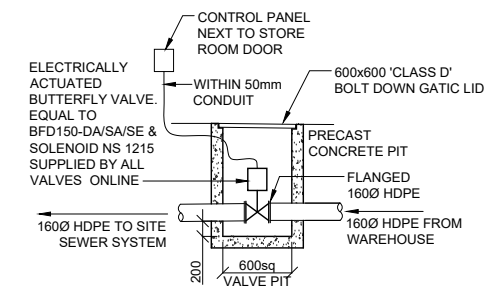

**D03**  
**H101**  
**TYPICAL VALVE PIT DETAIL**  
N.T.S.

DO NOT SCALE DRAWINGS. VERIFY ALL DIMENSIONS ON SITE.

REVISION	DESCRIPTION	DATE	VERSION
A	PRELIMINARY ISSUE	16.01.20	
B	TENDER ISSUE	03.02.20	

**FOR TENDER**

SCALE

**RGH CONSULTING GROUP**  
Multi-discipline Engineering

Postal Address: PO Box 3197, Tuggerah NSW 2259  
Central Coast Office: Unit 1, 3 Teamster Close, Tuggerah NSW 2259 Ph 02 4353 9032  
Newcastle Office: Unit 5, 166 Hannell Street, Maryville NSW 2293 Ph 02 4058 2137  
Sydney Office: Ph 02 8524 0583  
www.rghconsulting.com.au

**RAYBAL CONSTRUCTIONS**

**CLIENT** KARIONG SAND & SOIL SUPPLIES

**ADDRESS** 90 GINDURRA ROAD, SOMERSBY - LOT 4, DP227279

**PROJECT** PROPOSED KARIONG SAND & SOIL SUPPLIES FACILITY - SSD8660

**DRAWING TITLE** HYDRAULIC SERVICES DETAIL SHEET

SCALE	N.T.S.	INT.	SHEET
DRAWN	A.G.		<b>H201</b>
DESIGNED	S.G.T.		
CHECKED	B.T.R.		
DATE	DECEMBER 2019		
JOB NUMBER	20180015A		

**REV B**