
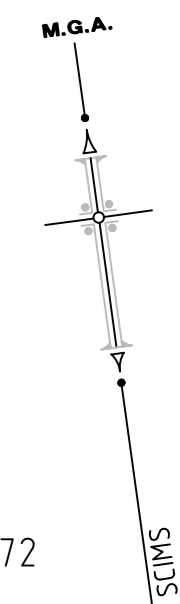


ADDITIONAL SHEET NOTE:  
THIS IS SHEET ..... OF DP 271602 AND  
REPLACES SHEET ..... AS REGARDS  
LOT 10 AND IS AN ADDITIONAL SHEET.

### DETAIL PLAN

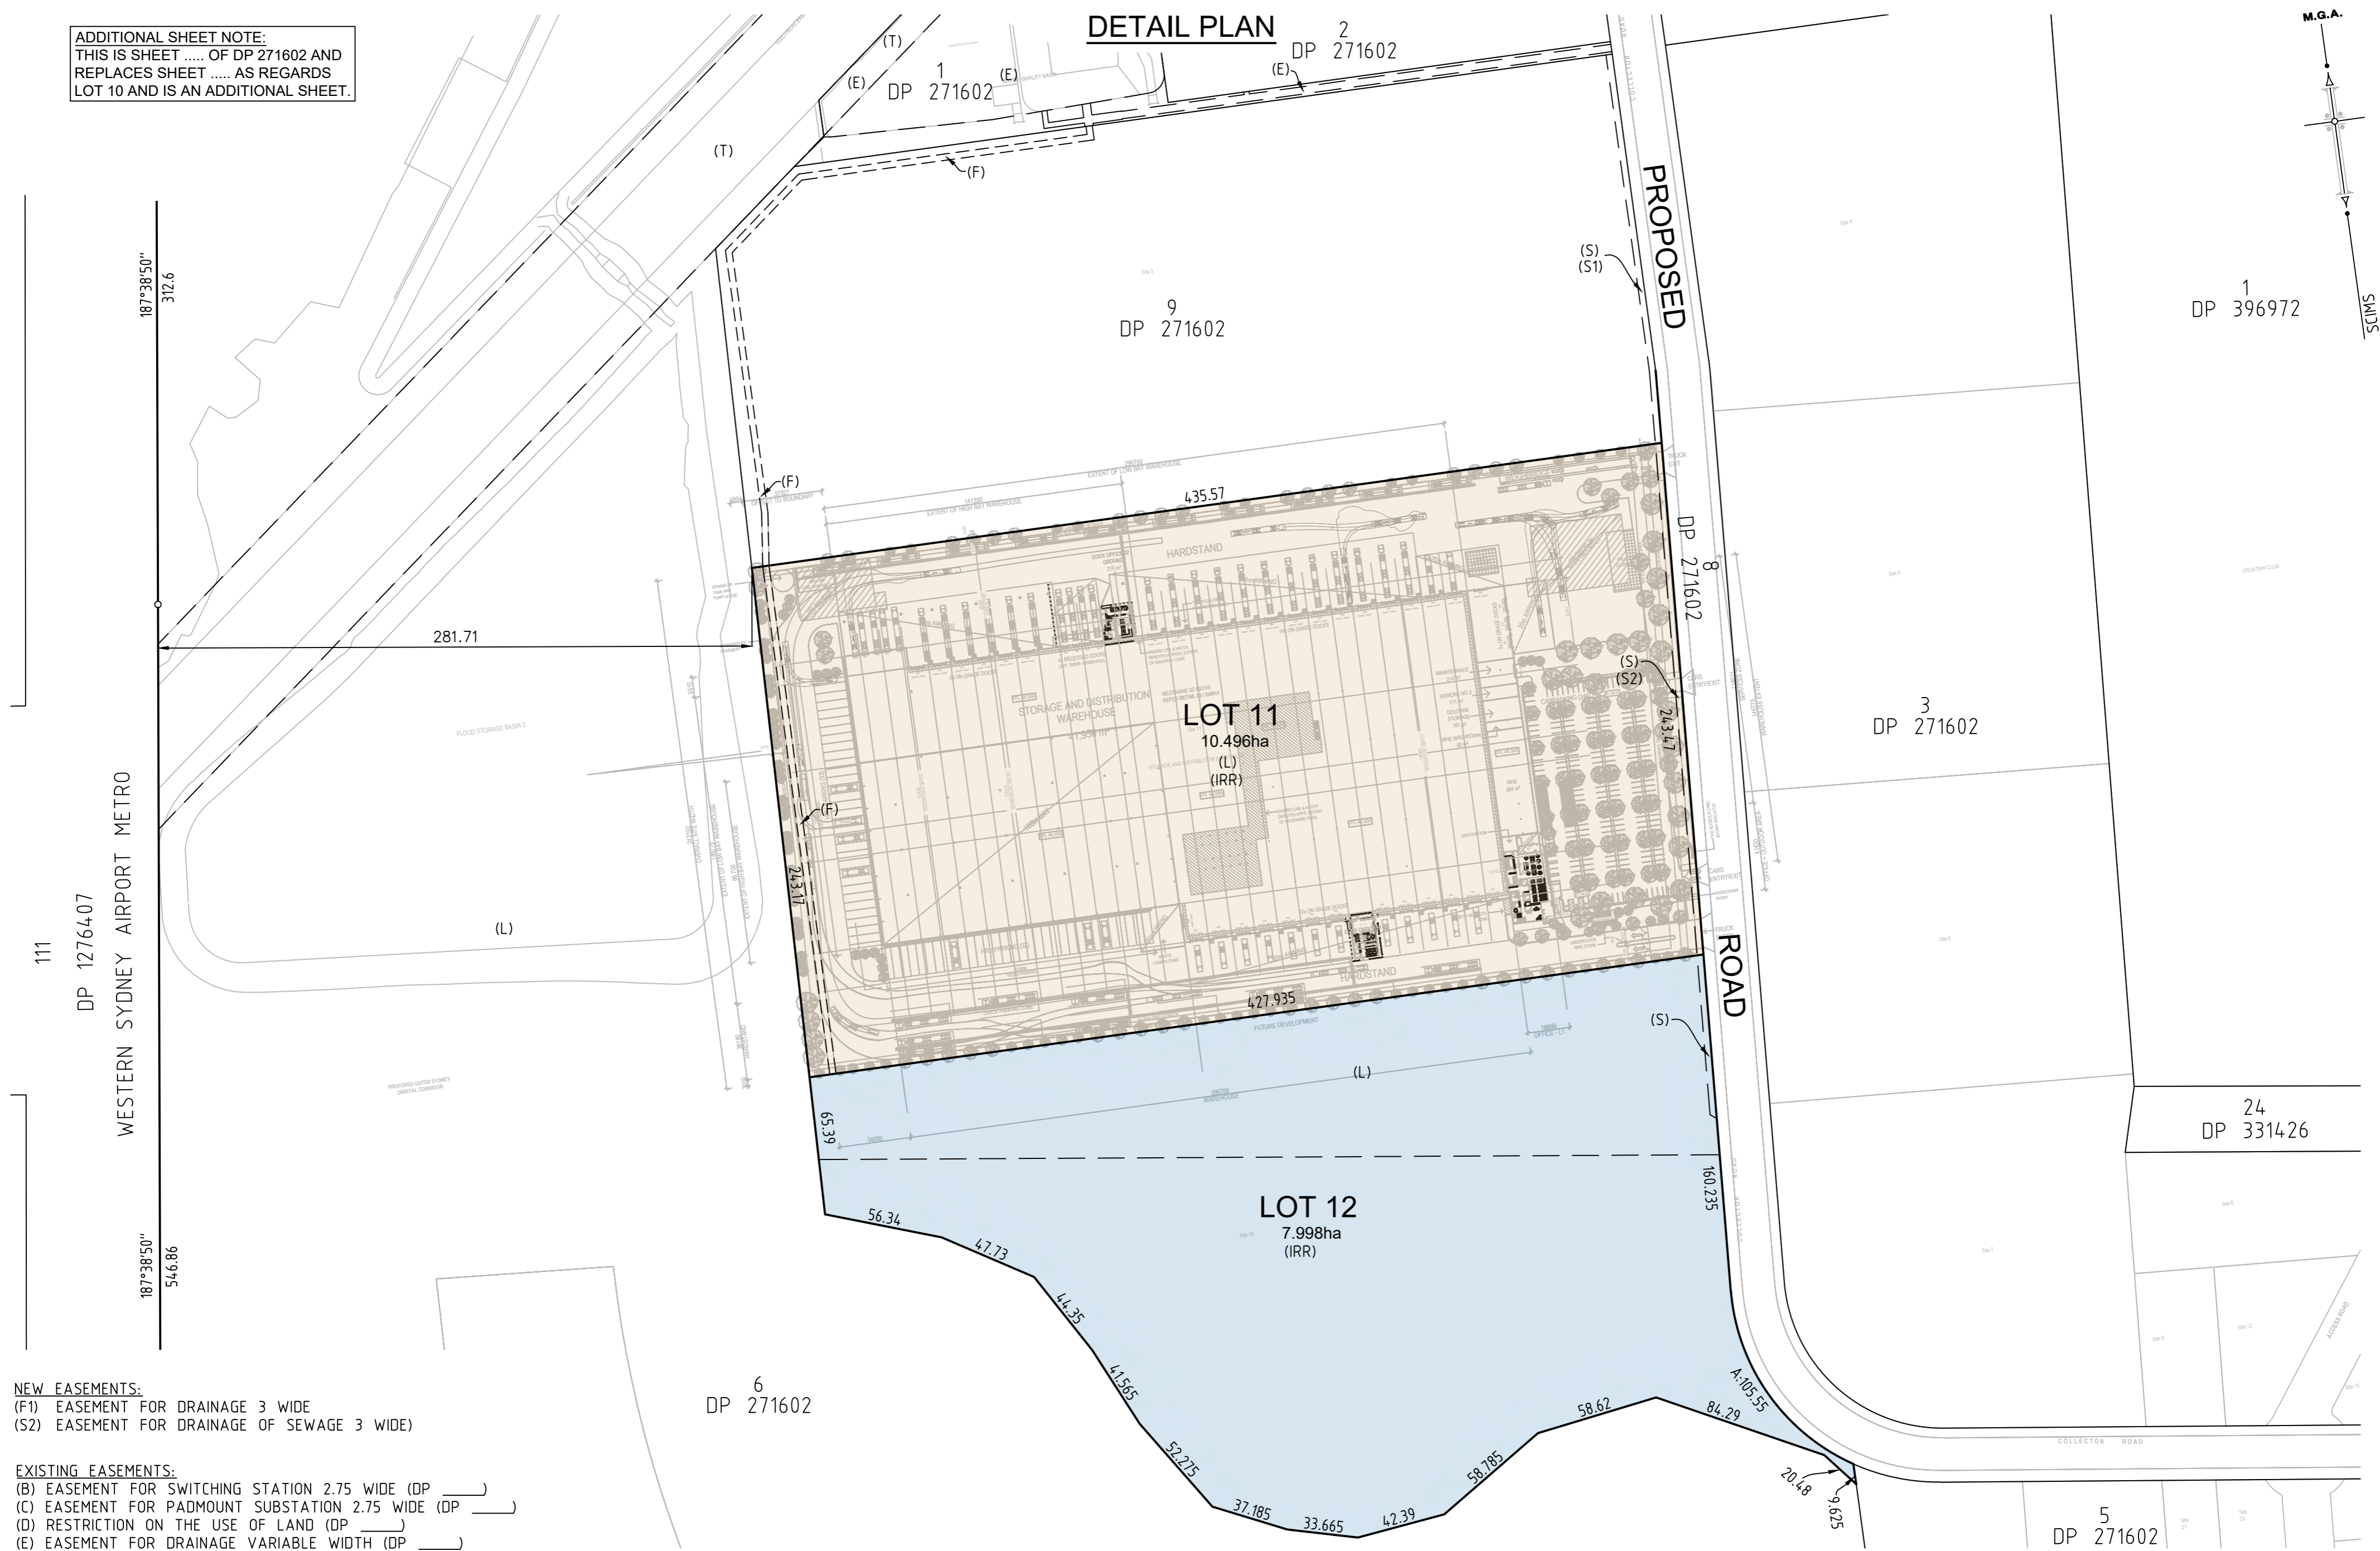

- NEW EASEMENTS:**  
 (F1) EASEMENT FOR DRAINAGE 3 WIDE  
 (S2) EASEMENT FOR DRAINAGE OF SEWAGE 3 WIDE
- EXISTING EASEMENTS:**  
 (B) EASEMENT FOR SWITCHING STATION 2.75 WIDE (DP \_\_\_\_\_)  
 (C) EASEMENT FOR PADMOUNT SUBSTATION 2.75 WIDE (DP \_\_\_\_\_)  
 (D) RESTRICTION ON THE USE OF LAND (DP \_\_\_\_\_)  
 (E) EASEMENT FOR DRAINAGE VARIABLE WIDTH (DP \_\_\_\_\_)  
 (L) EASEMENT FOR WATER PIPES (G544279)  
 (S) EASEMENT FOR DRAINAGE OF SEWAGE 3 WIDE (DP \_\_\_\_\_)  
 (T) EASEMENT FOR TRANSMISSION LINE 60.96 WIDE (VIDE L671350)  
 (F) EASEMENT FOR DRAINAGE 3 WIDE (DP 271602)  
 (S1) EASEMENT FOR DRAINAGE OF SEWAGE 3 WIDE (DP 271602)  
 (IRR) EASEMENT FOR IRRIGATION (WHOLE OF LOT) (DP 271602)

**SURVEYOR**  
 Name: MATTHEW GRAHAM SMITH  
 Date of Survey: DRAFT 2025  
 Surveyor's Reference: 51007 020DP metro

**PLAN OF SUBDIVISION OF LOT 10 IN DP271602**  
 (FORMERLY LOTS 1 & 2 IN DP1293805)

LGA: PENRITH  
 Locality : ORCHID HILLS  
 Reduction Ratio 1: 2000  
 Lengths are in metres.



**DP DRAFT**  
 ISSUE FOR REVIEW: 20-11-2025