


GROSS FLOOR AREA - SERVICES + VOIDS + BALCONIES - 5960 m<sup>2</sup>\*  
 GROSS BUILDING AREA - 8037 m<sup>2</sup>\*\*

\*Gross Floor Area calculation based on Sydney LEP 2012 Definition.  
 \*\*Gross Building Area calculation based on UTS Design Guidelines Definition

Rev.	Description	Issue Date
1	MOD 1 SSD6746	20.08.2018
2	MOD 1 SSD6746 - COS Response	28.11.2018
3	MOD 1 SSD6746 - DPE Response	28.02.2019

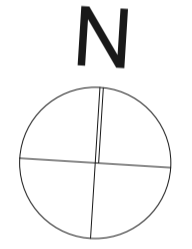

Consultants  
 For all consultants contact details, Please refer to Page Coverage

Notes  
 Do not scale off drawings. Use figured dimensions only. Report any discrepancies to the architect. These designs, plans, specifications and the copyright therein are the property of Tonkin Zulaikha Greer Architects Pty Ltd, and must not be reproduced or copied wholly or in part without written permission of Tonkin Zulaikha Greer Architects Pty Ltd.

Project Name  
**UTS BLACKFRIARS INDUSTRY HUB**



UNIVERSITY OF TECHNOLOGY, SYDNEY  
 FACILITIES MANAGEMENT OPERATIONS  
 Tower, Building 1, Level 19, 15 Broadway  
 Broadway NSW 2007  
 Ph: 9514-2000 Fax: 9514-4690


Drawing Title  
**A02 - PROPOSED BUILDING ENVELOPE PLAN**

FMU Project Number 03013-C-18			
Drawn By SB, JH, JB, KP	Checked RS, KL	Approved By TG	Date App. 00-00-18
Drawing Scale 1:250 @A1	Drawing Status DA	A1	
UTS Drg File Name	UTS Drg File No 70002	Rev No 3	


PROPOSED ENVELOPE PLAN 1:250 @A1

**APPROVED BUILDING ENVELOPE AS PER CONDITION A7 OF SSD6746**  

**PROPOSED BUILDING ENVELOPE**

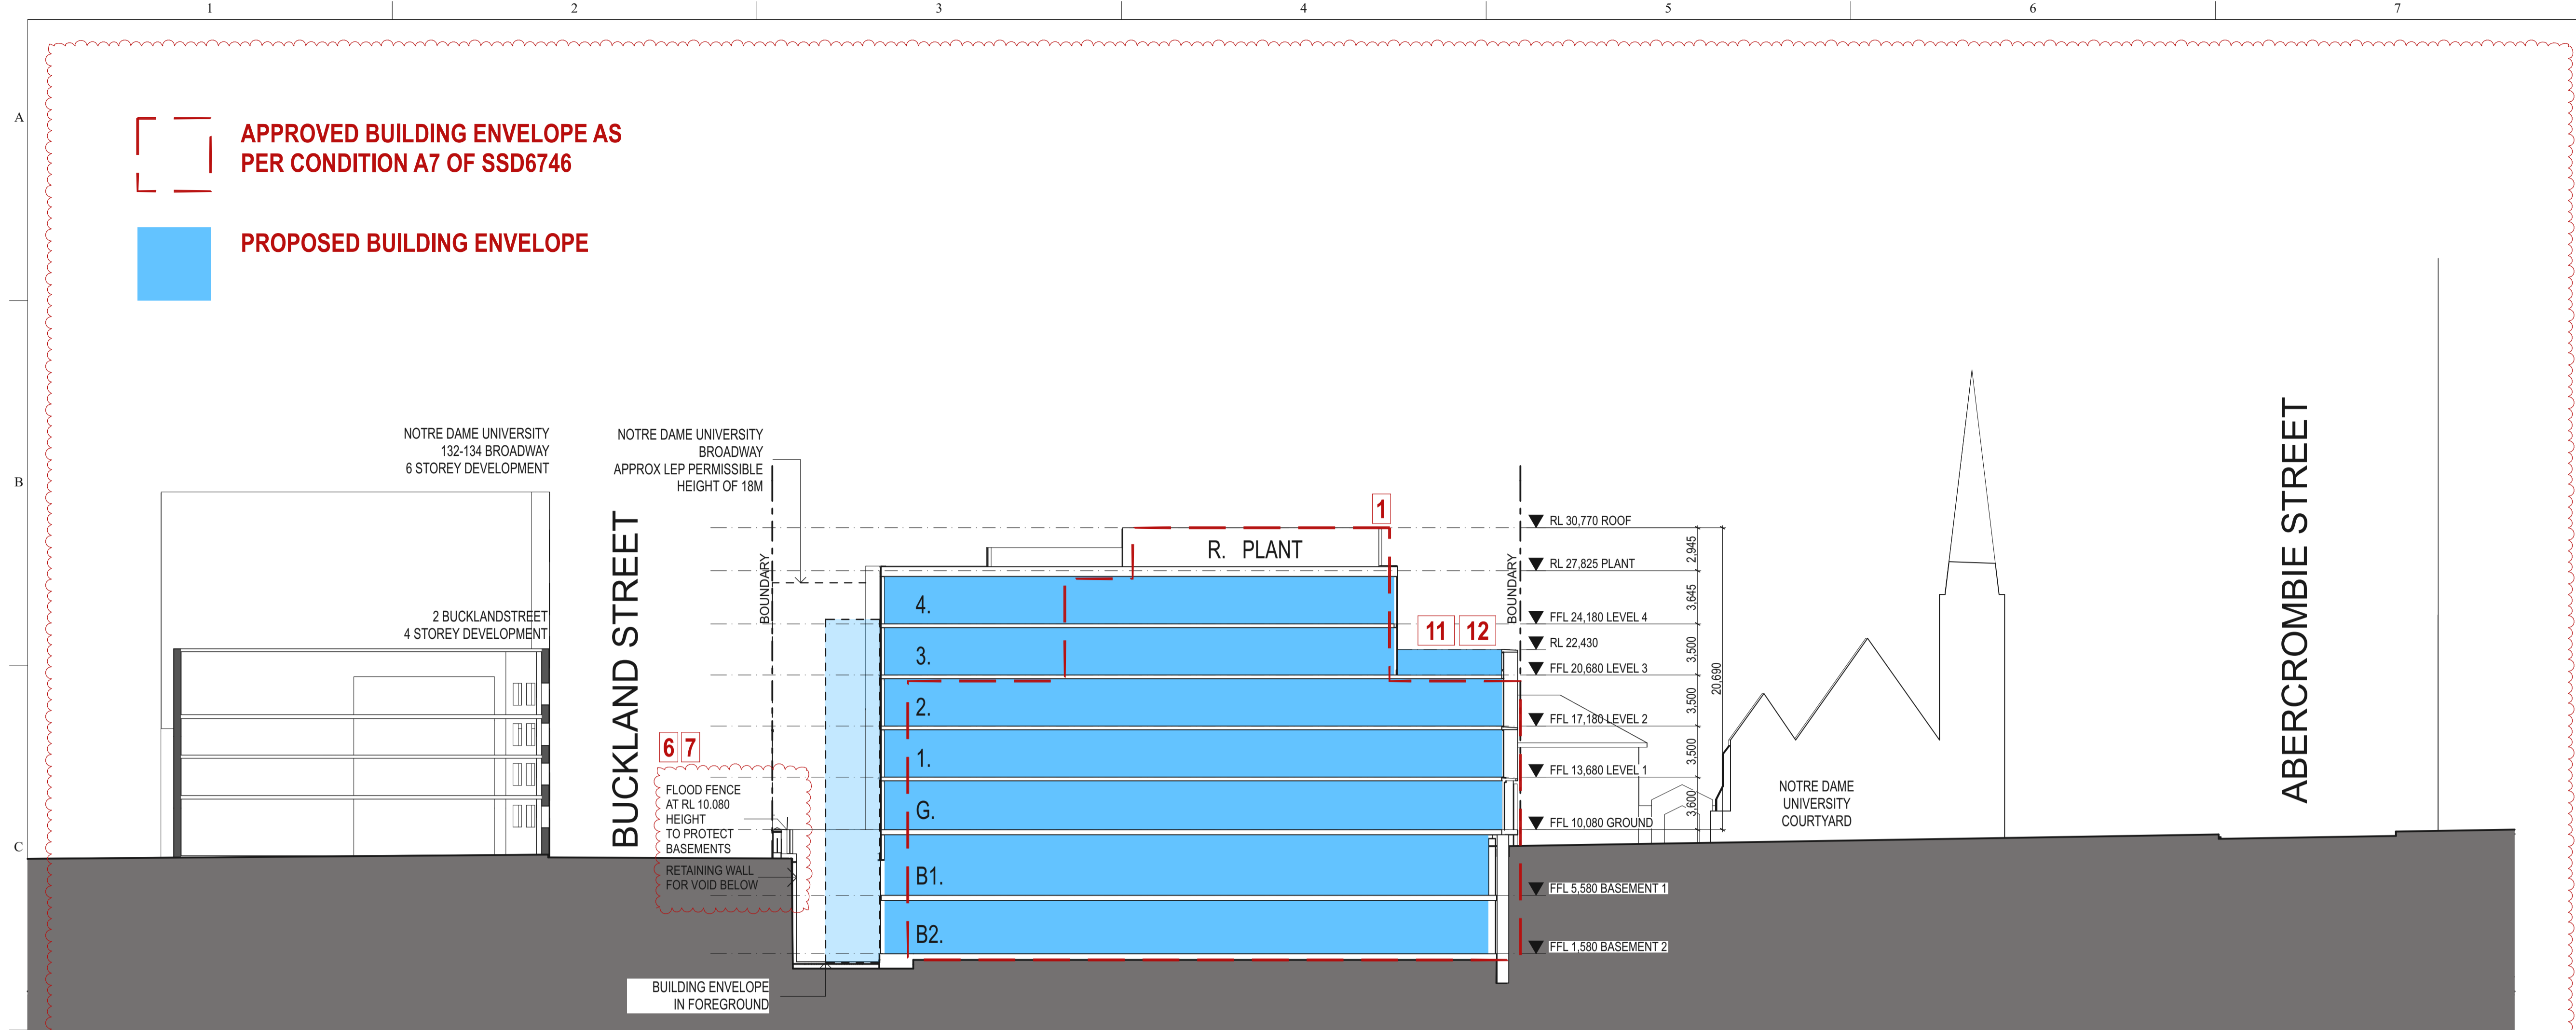

**PROPOSED ENVELOPE SECTION-LOOKING NORTH 1:250 @A1**

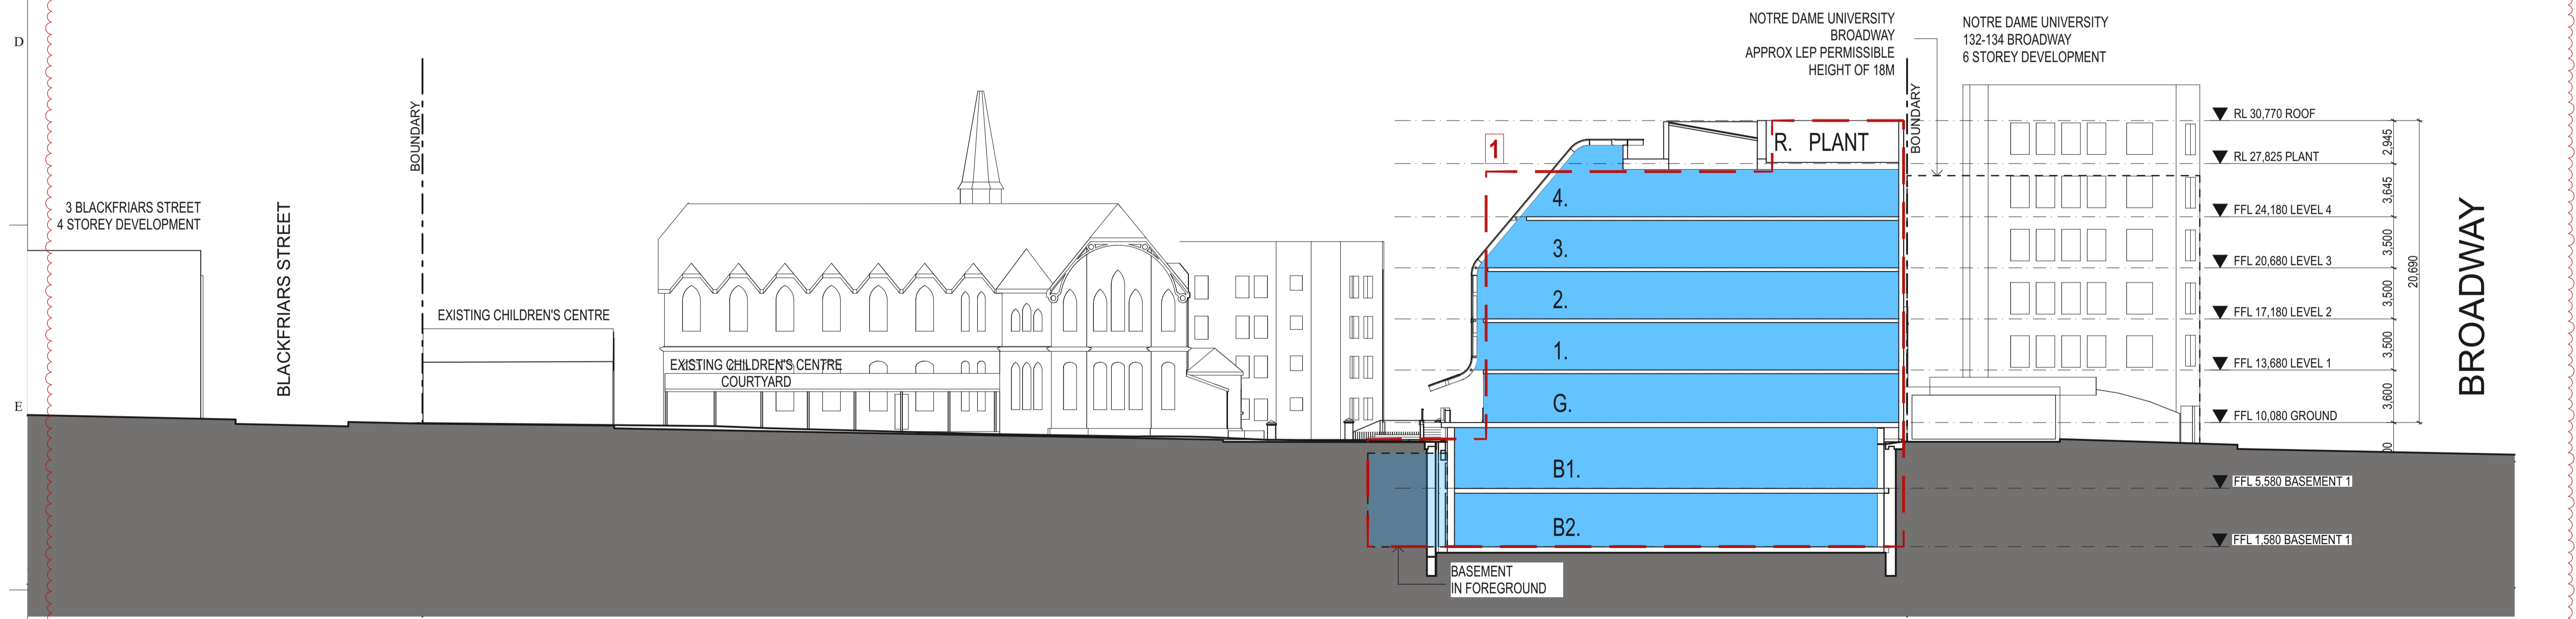

**PROPOSED ENVELOPE SECTION-LOOKING WEST 1:250 @A1**


Rev.	Description	Issue Date
1	MOD 1 SSD6746	20.08.2018
2	MOD 1 SSD6746 - DPE Response	28.02.2019

Consultants  
 For all consultants contact details, Please refer to Page Coverage

Notes  
 Do not scale off drawings. Use figured dimensions only. Report any discrepancies to the architect. These designs, plans, specifications and the copyright therein are the property of Tonkin Zulaikha Greer Architects Pty Ltd, and must not be reproduced or copied wholly or in part without written permission of Tonkin Zulaikha Greer Architects Pty Ltd.

Project Name  
**UTS BLACKFRIARS INDUSTRY HUB**

  
**UTS**  
 UNIVERSITY OF TECHNOLOGY, SYDNEY  
 FACILITIES MANAGEMENT OPERATIONS  
 Tower, Building 1, Level 19, 15 Broadway  
 Broadway NSW 2007  
 Ph: 9514-2000 Fax: 9514-4690

Drawing Title  
 UTS BLACKFRIARS CAMPUS CB23  
**A03 - PROPOSED BUILDING ENVELOPE SECTIONS**

FMU Project Number  
 03013-C-18

Drawn By SB, JH, JB, KP	Checked RS, KL	Approved By TG	Date App. 00-00-18
Drawing Scale 1:250 @A1		Drawing Status DA	
UTS Drg File Name		UTS Drg File No 70003	Rev No 2