
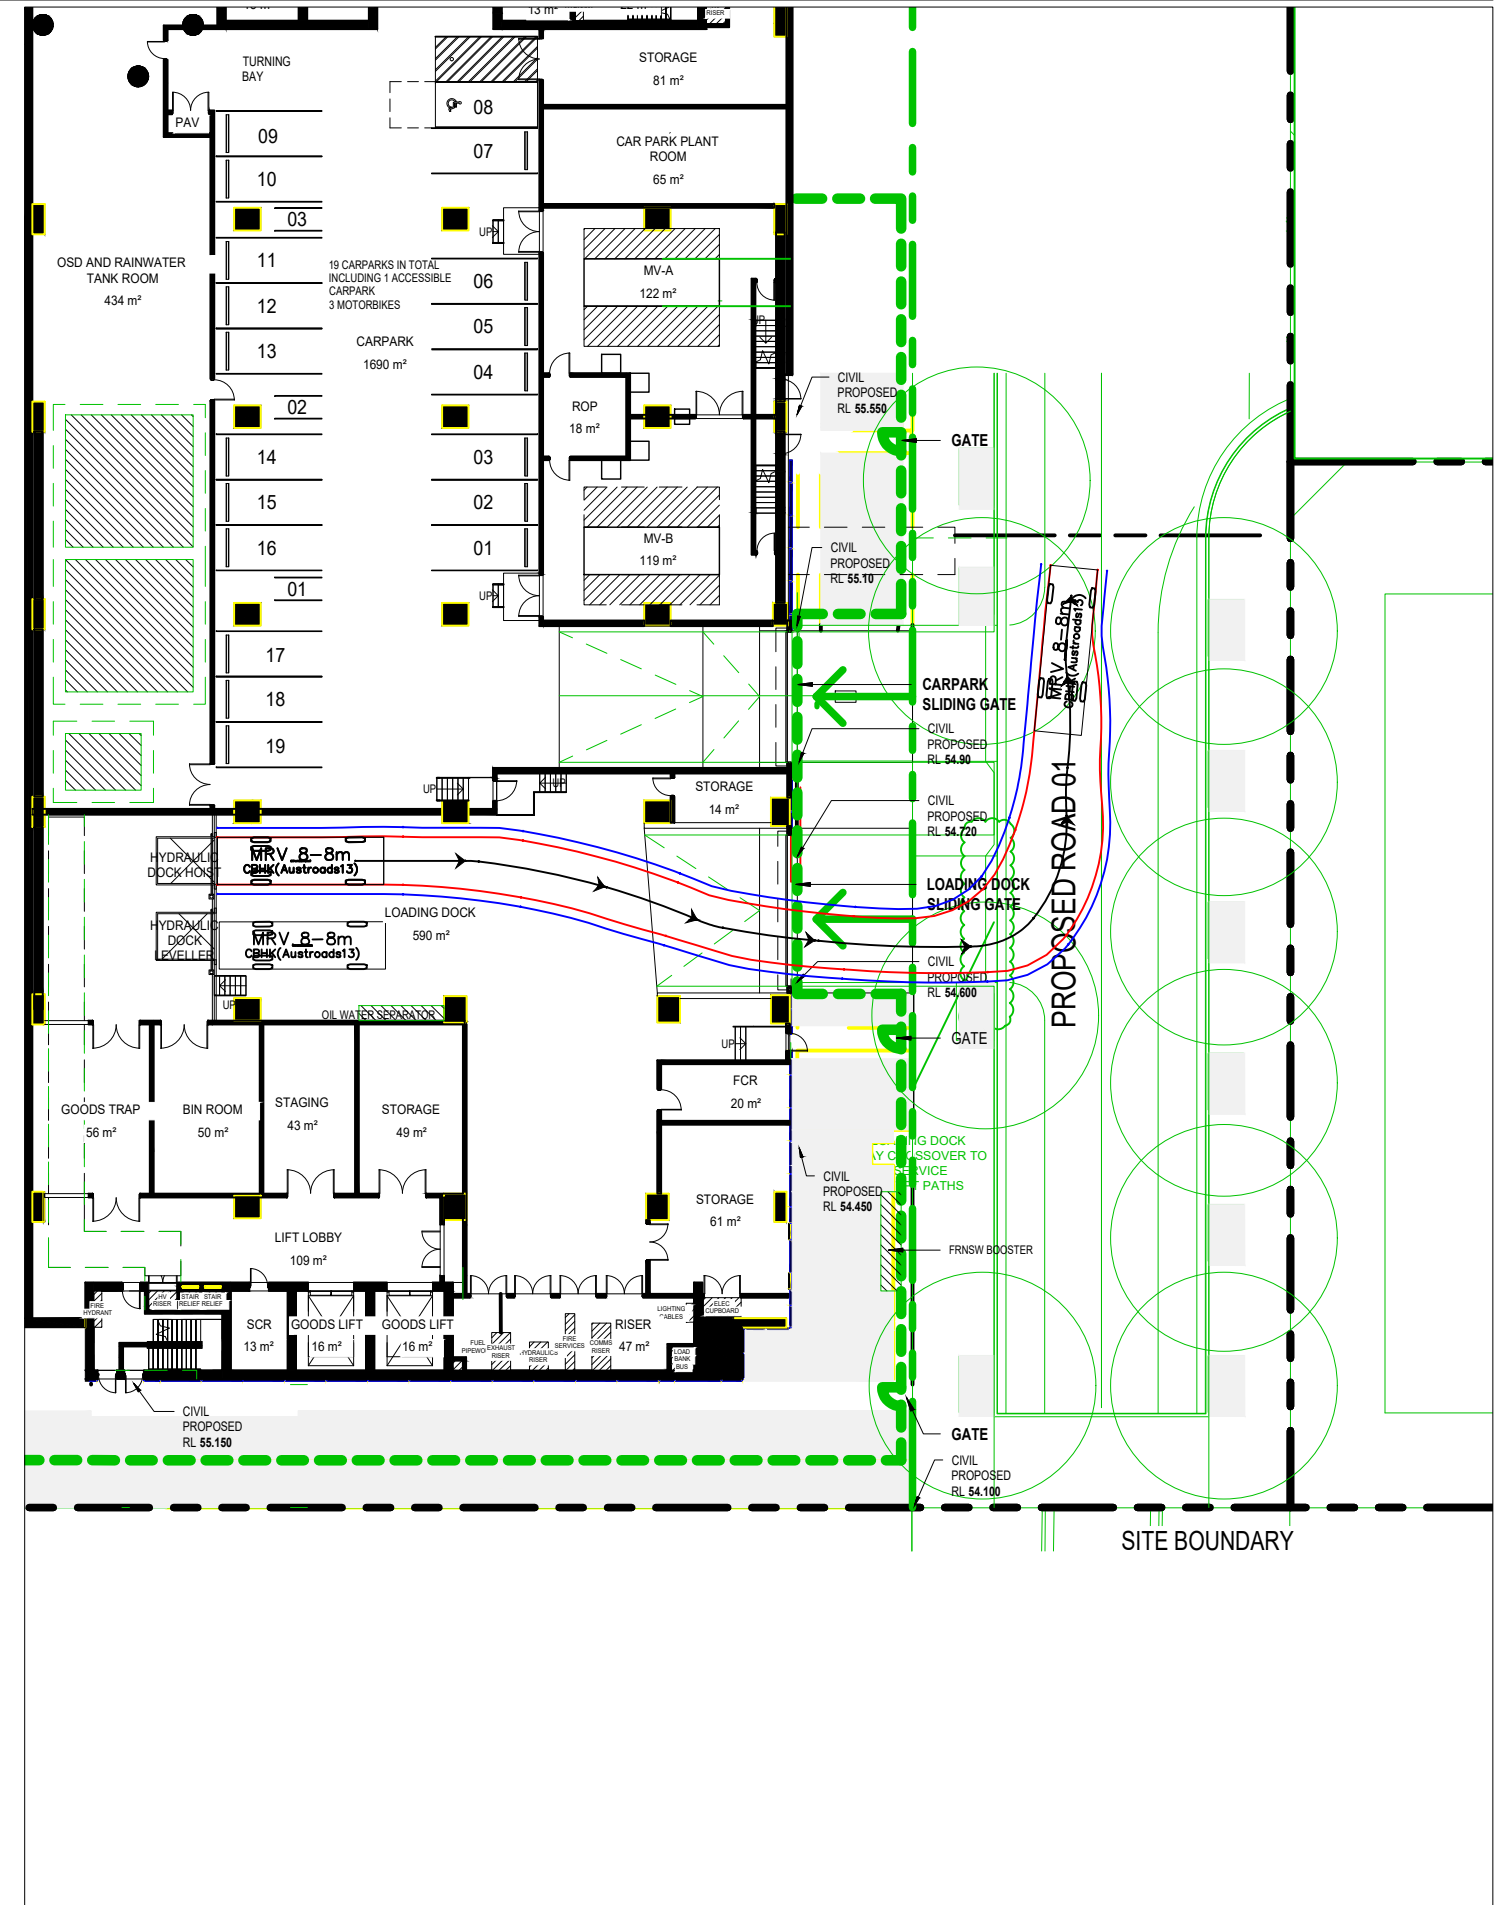


**NOTE:**  
 SKETCH PLAN ONLY. PROPERTY BOUNDARIES, UTILITIES, KERBLINES & DIMENSIONS ARE SUBJECT TO SURVEY AND FINAL DESIGN. TRAFFIC MEASURES PROPOSED IN THIS PLAN ARE CONCEPT ONLY AND ARE SUBJECT TO FINAL DESIGN BY CIVIL ENGINEERS. THIS PLAN SHOULD NOT BE USED FOR COMPLIANCE CERTIFICATION OR FOR CONSTRUCTION.

— Swept Path of Vehicle Body  
 — Swept Path of Clearance to Vehicle Body



**B99 VEHICLE SWEEP PATHS**

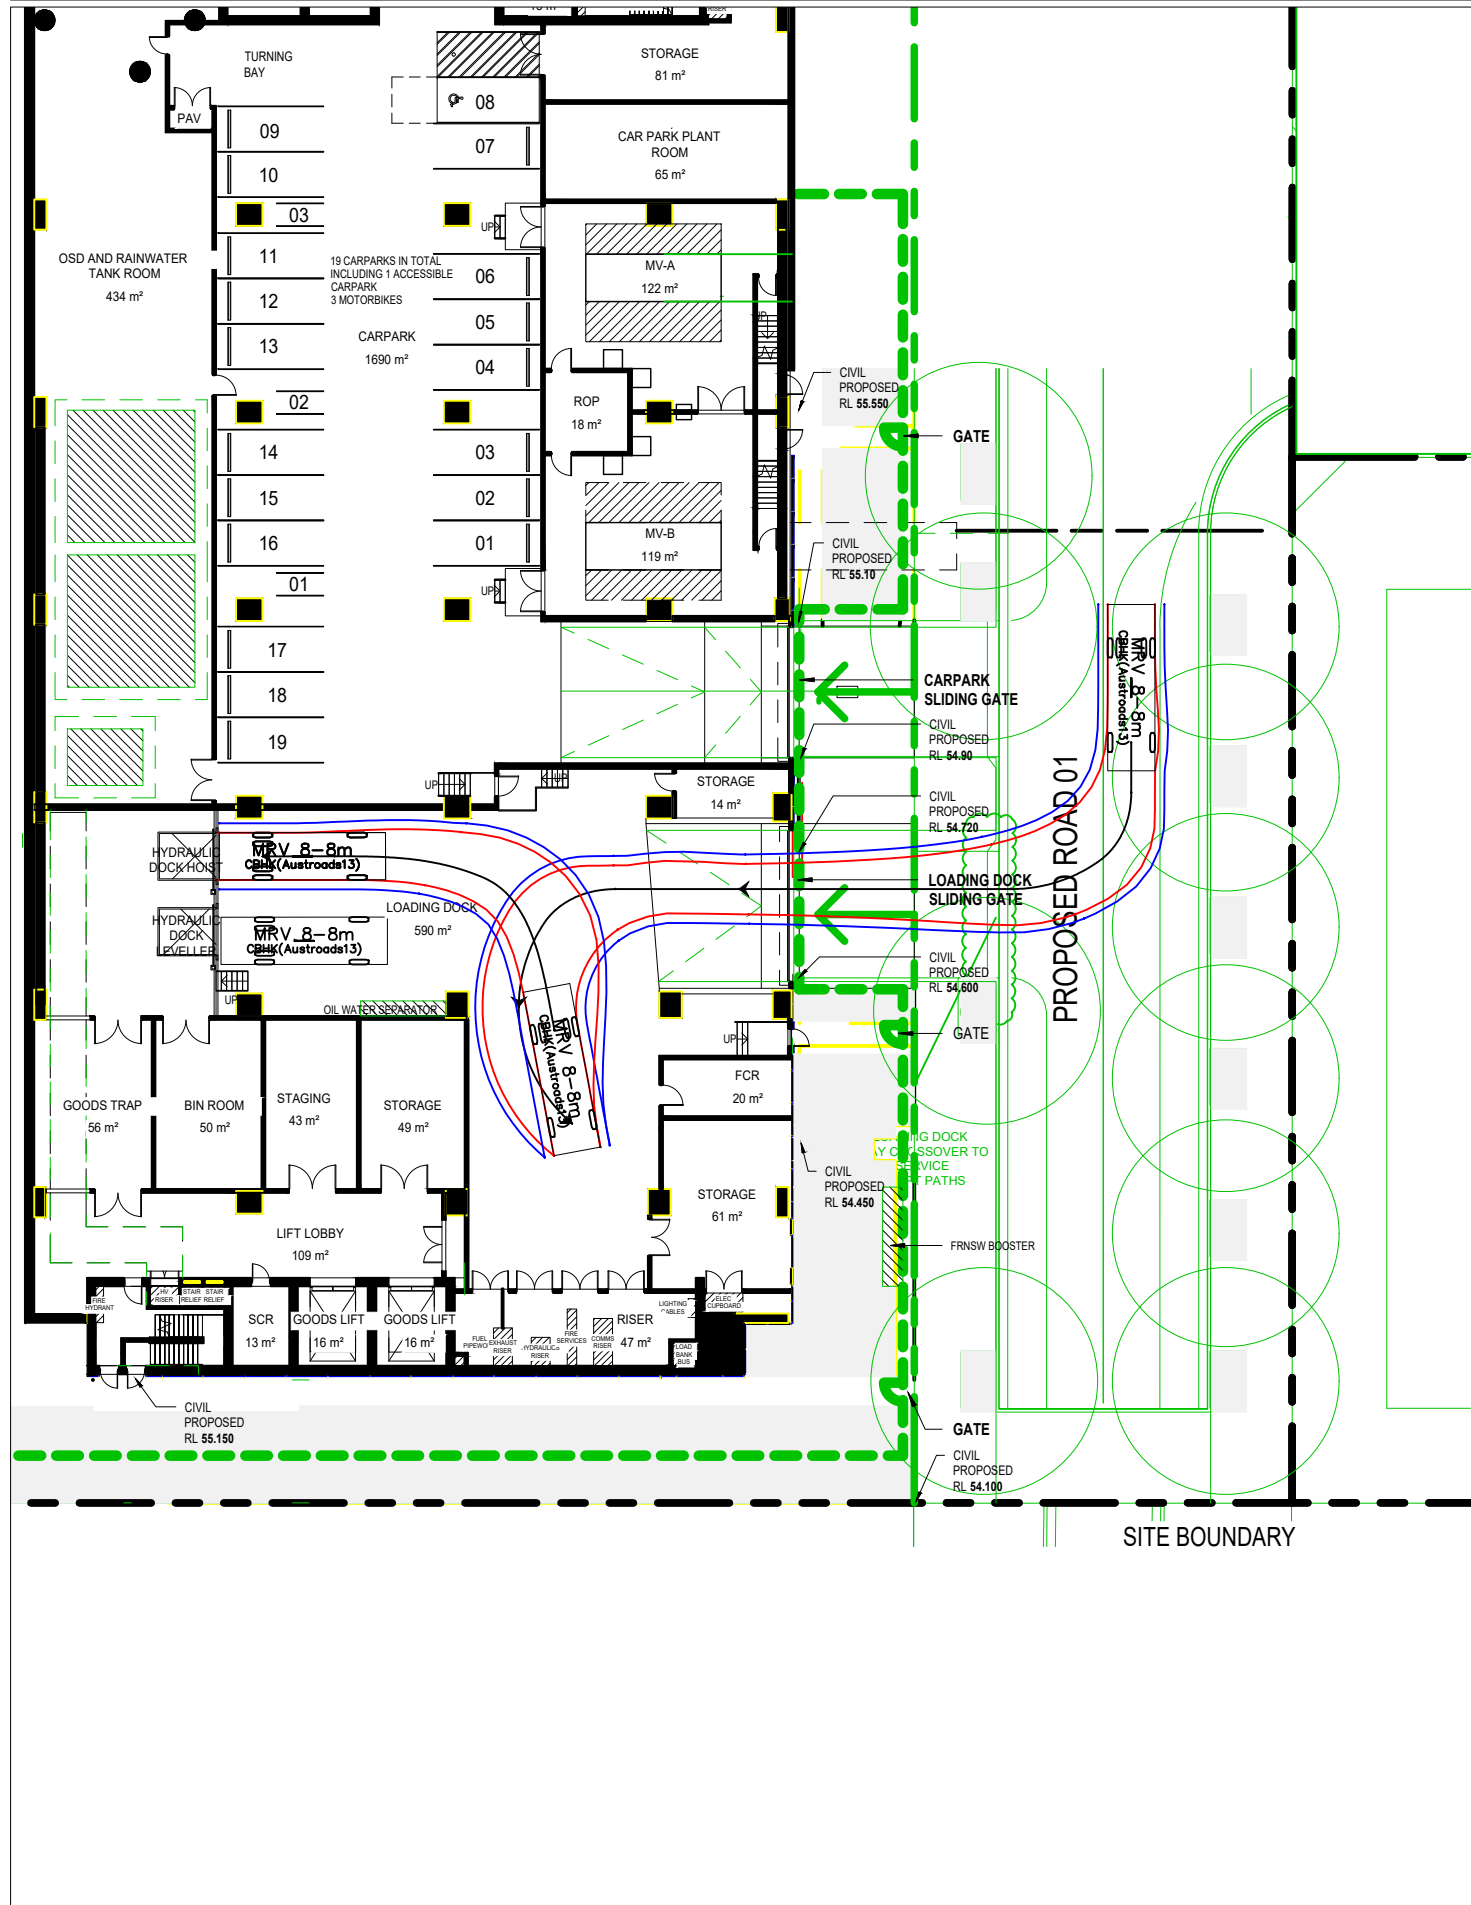

**NOTE:**  
 SKETCH PLAN ONLY. PROPERTY BOUNDARIES, UTILITIES, KERBLINES & DIMENSIONS ARE SUBJECT TO SURVEY AND FINAL DESIGN. TRAFFIC MEASURES PROPOSED IN THIS PLAN ARE CONCEPT ONLY AND ARE SUBJECT TO FINAL DESIGN BY CIVIL ENGINEERS. THIS PLAN SHOULD NOT BE USED FOR COMPLIANCE CERTIFICATION OR FOR CONSTRUCTION.

— Swept Path of Vehicle Body  
 — Swept Path of Clearance to Vehicle Body


**8.8m MEDIUM RIGID VEHICLE  
 SWEEP PATHS**

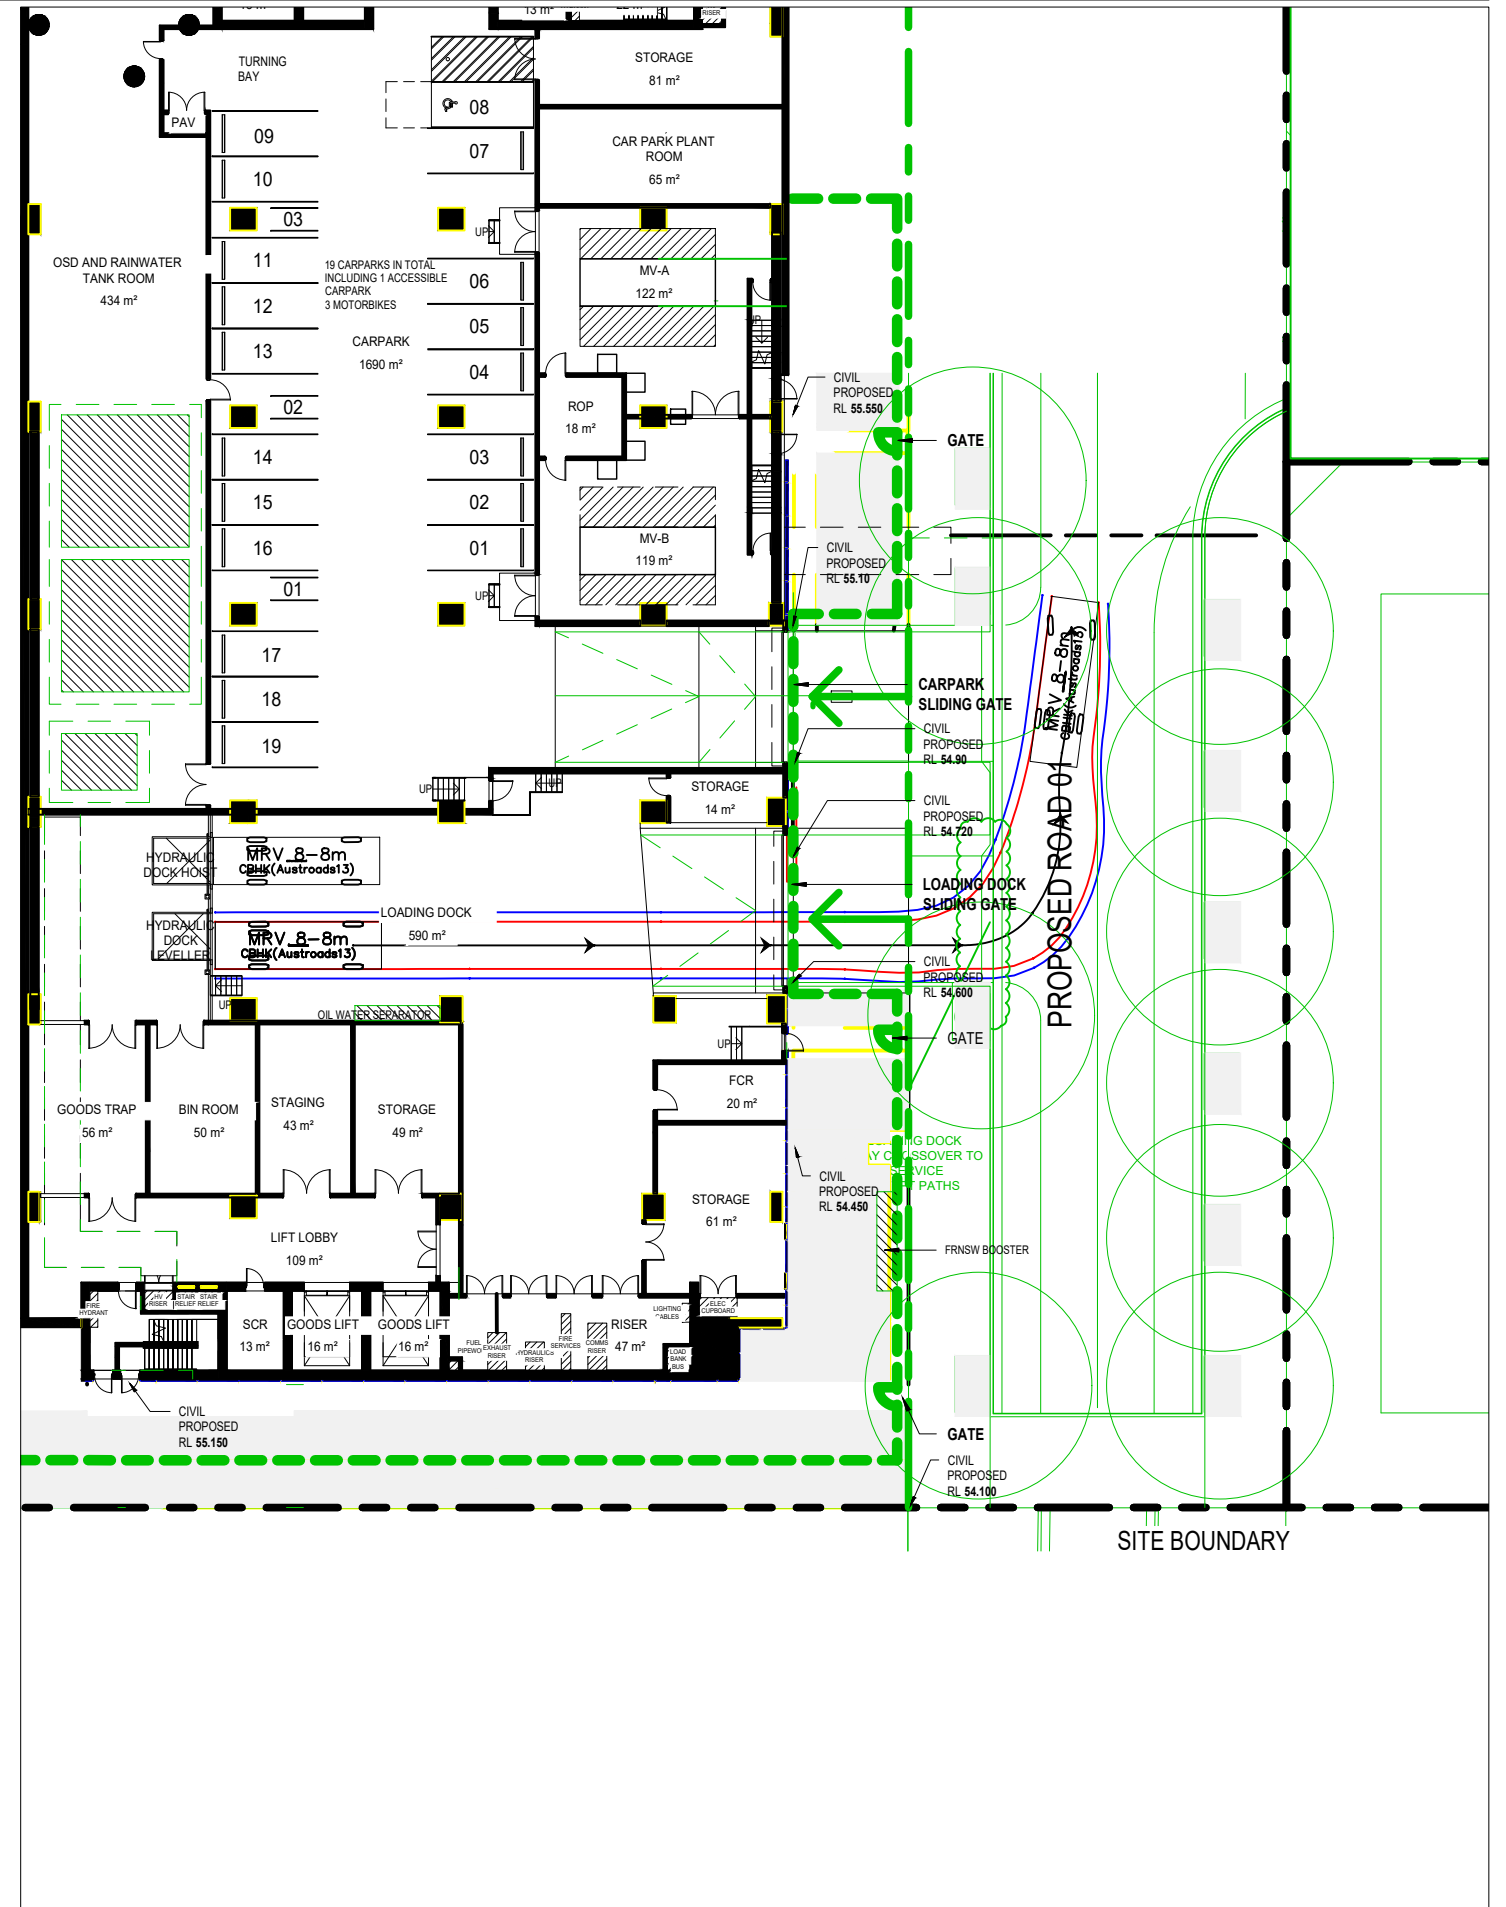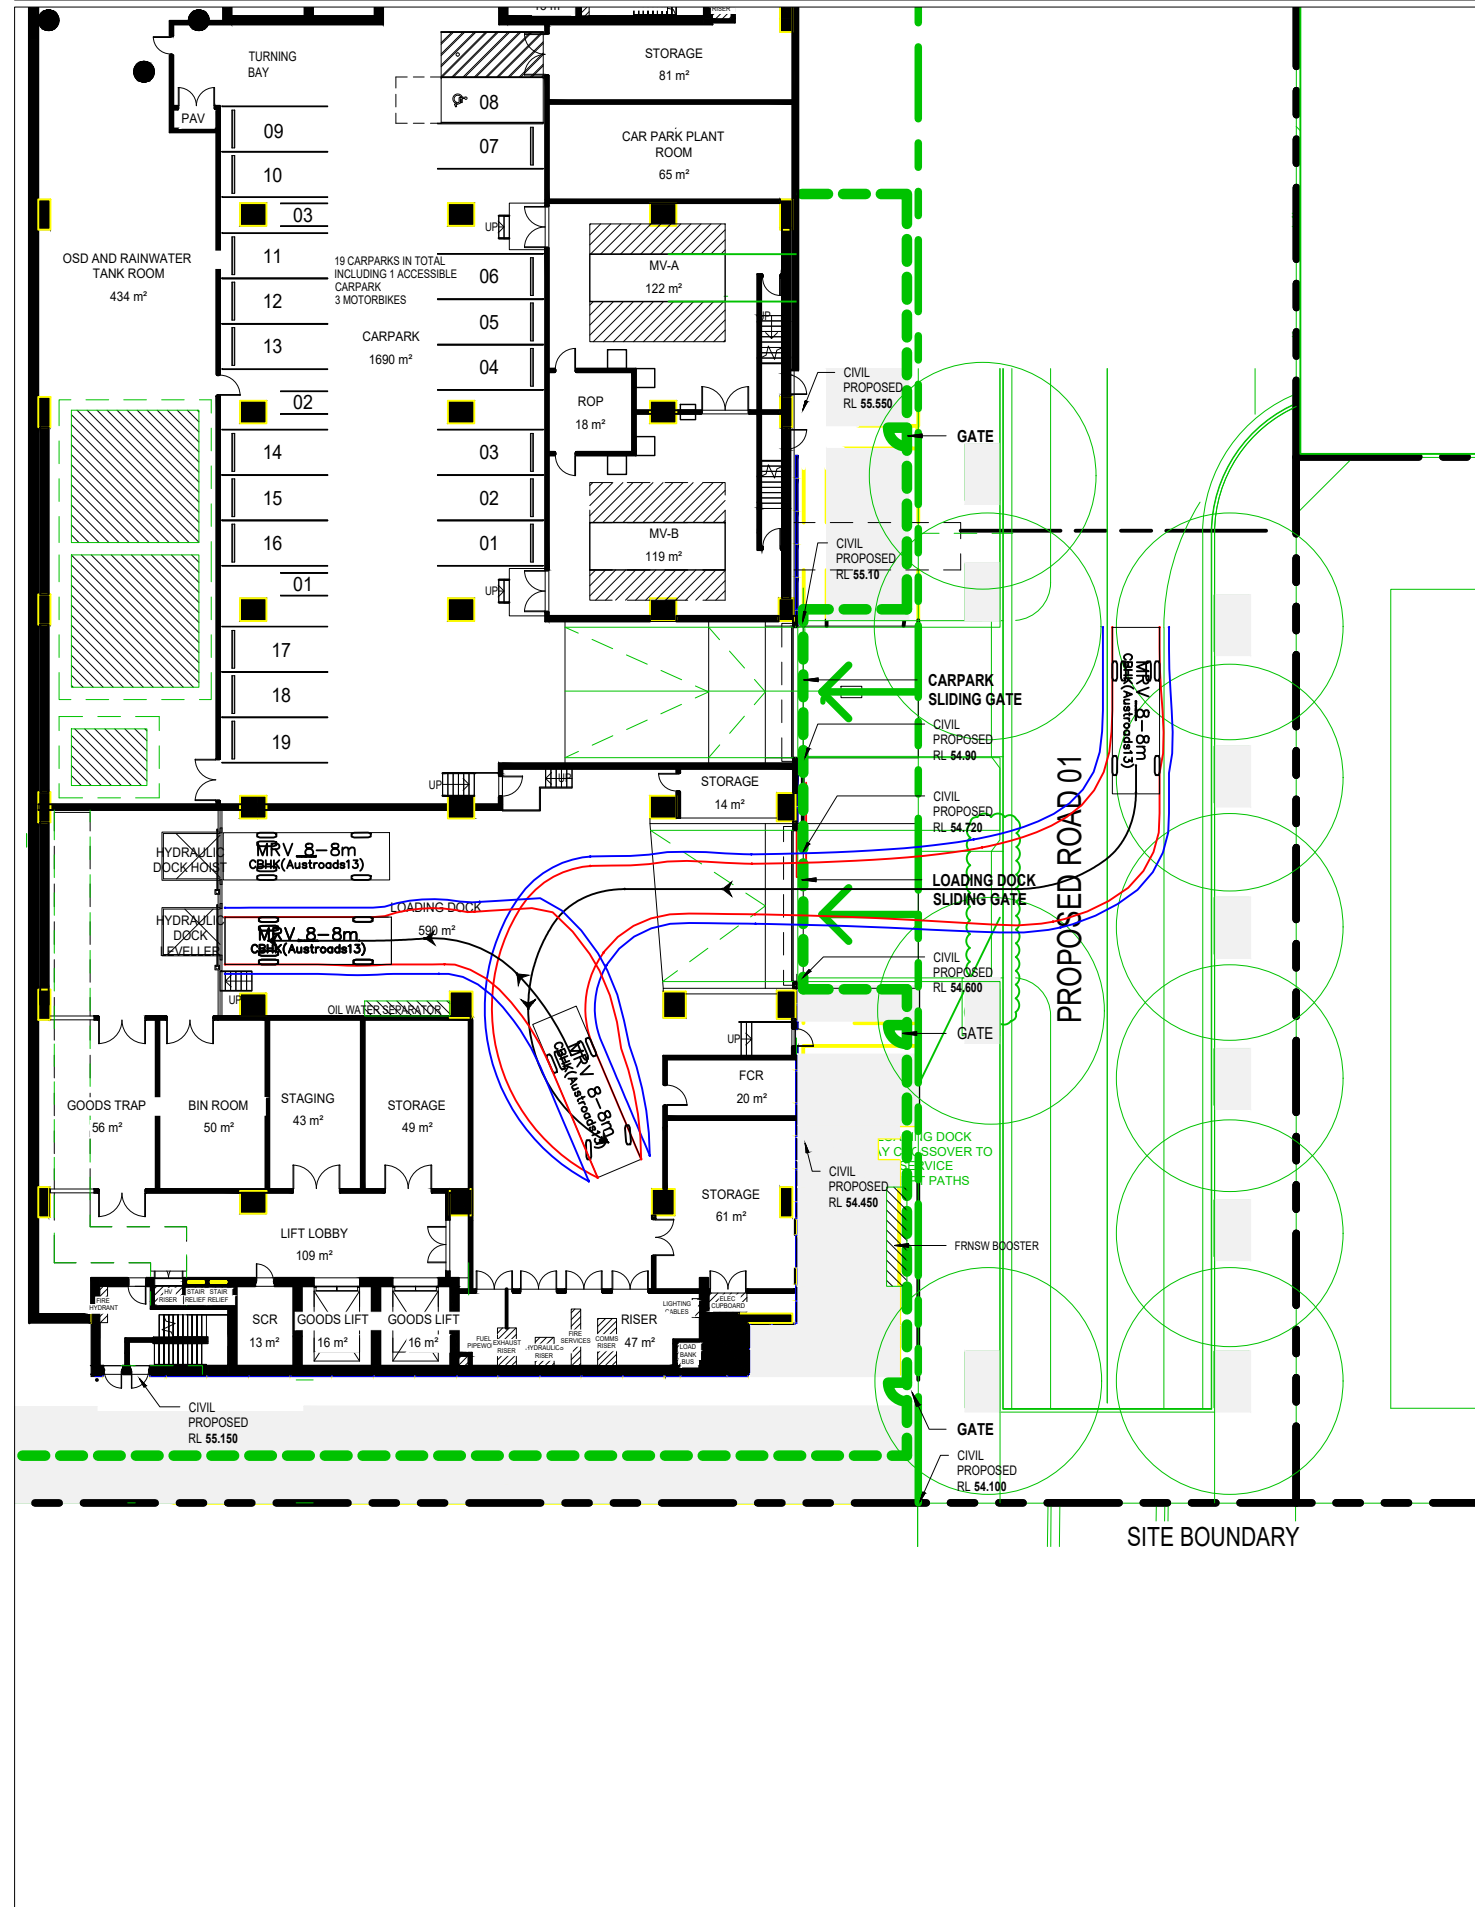

**NOTE:**  
 SKETCH PLAN ONLY. PROPERTY BOUNDARIES, UTILITIES, KERBLINES & DIMENSIONS ARE SUBJECT TO SURVEY AND FINAL DESIGN. TRAFFIC MEASURES PROPOSED IN THIS PLAN ARE CONCEPT ONLY AND ARE SUBJECT TO FINAL DESIGN BY CIVIL ENGINEERS. THIS PLAN SHOULD NOT BE USED FOR COMPLIANCE CERTIFICATION OR FOR CONSTRUCTION.

— Swept Path of Vehicle Body  
 — Swept Path of Clearance to Vehicle Body



**8.8m MEDIUM RIGID VEHICLE  
 SWEEP PATHS**

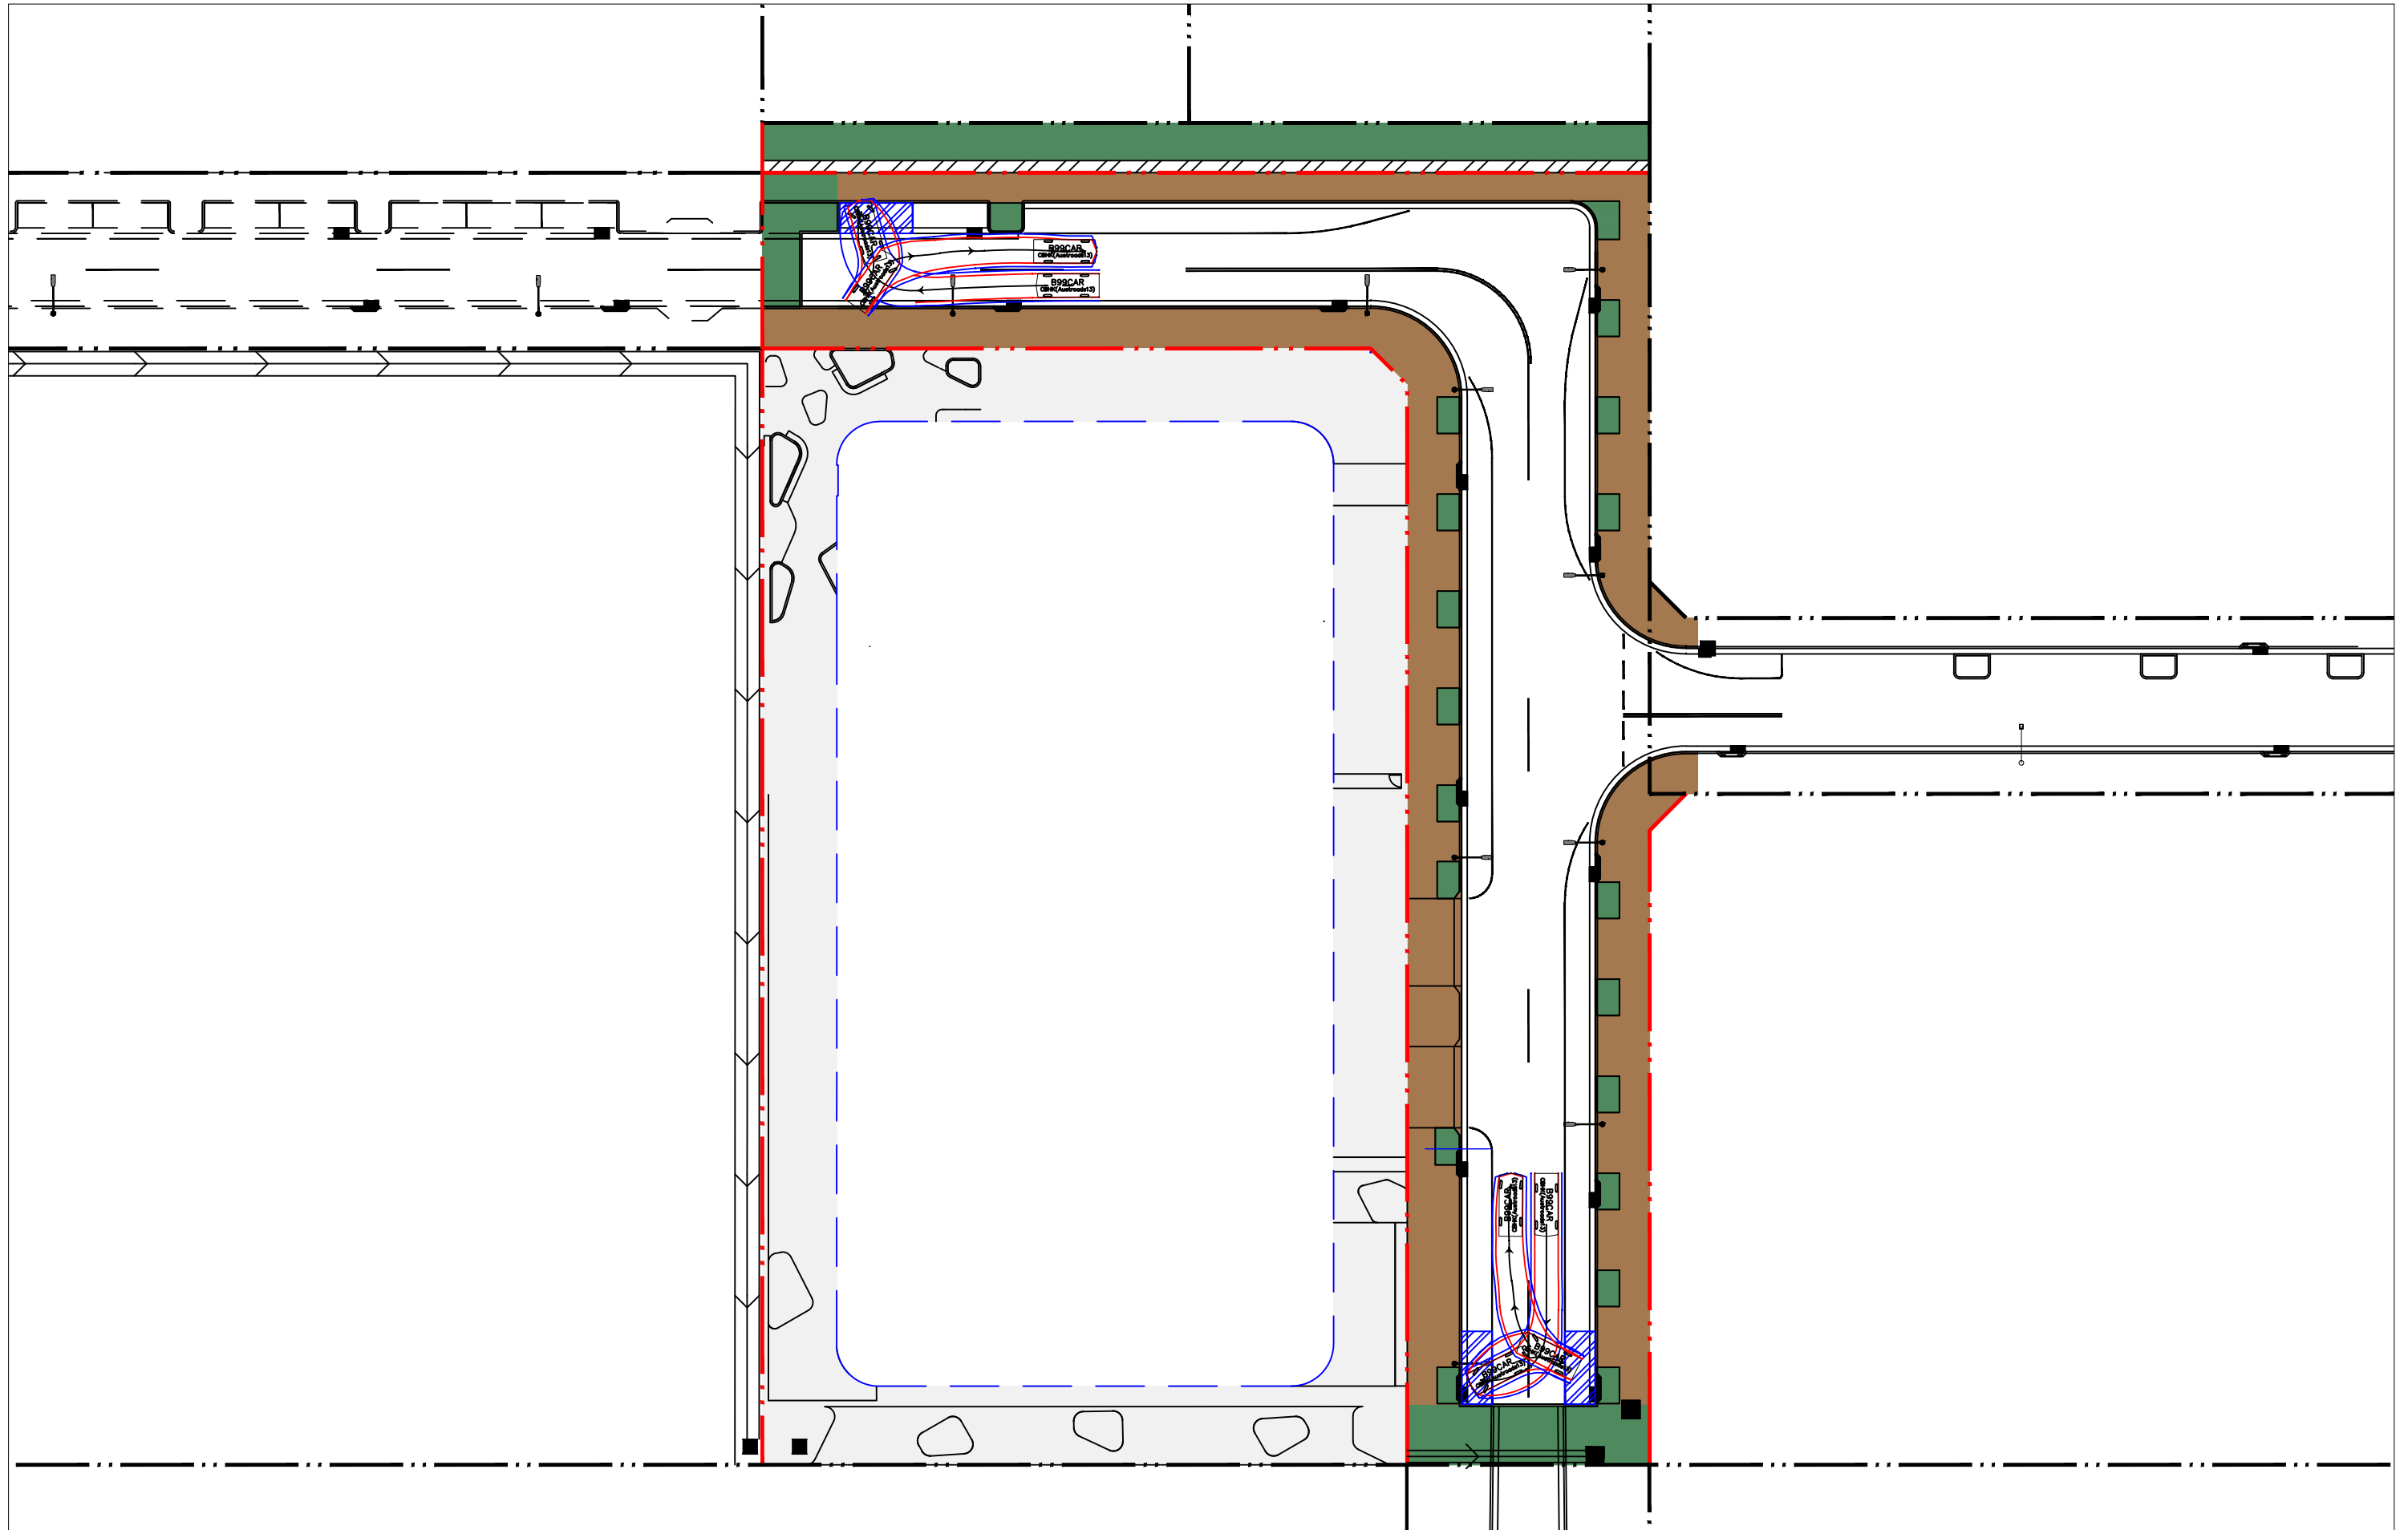

**NOTE:**  
SKETCH PLAN ONLY. PROPERTY BOUNDARIES, UTILITIES, KERBLINES & DIMENSIONS ARE SUBJECT TO SURVEY AND FINAL DESIGN. TRAFFIC MEASURES PROPOSED IN THIS PLAN ARE CONCEPT ONLY AND ARE SUBJECT TO FINAL DESIGN BY CIVIL ENGINEERS. THIS PLAN SHOULD NOT BE USED FOR COMPLIANCE CERTIFICATION OR FOR CONSTRUCTION.

— Swept Path of Vehicle Body  
— Swept Path of Clearance to Vehicle Body

### B99 VEHICLE SWEPT PATHS

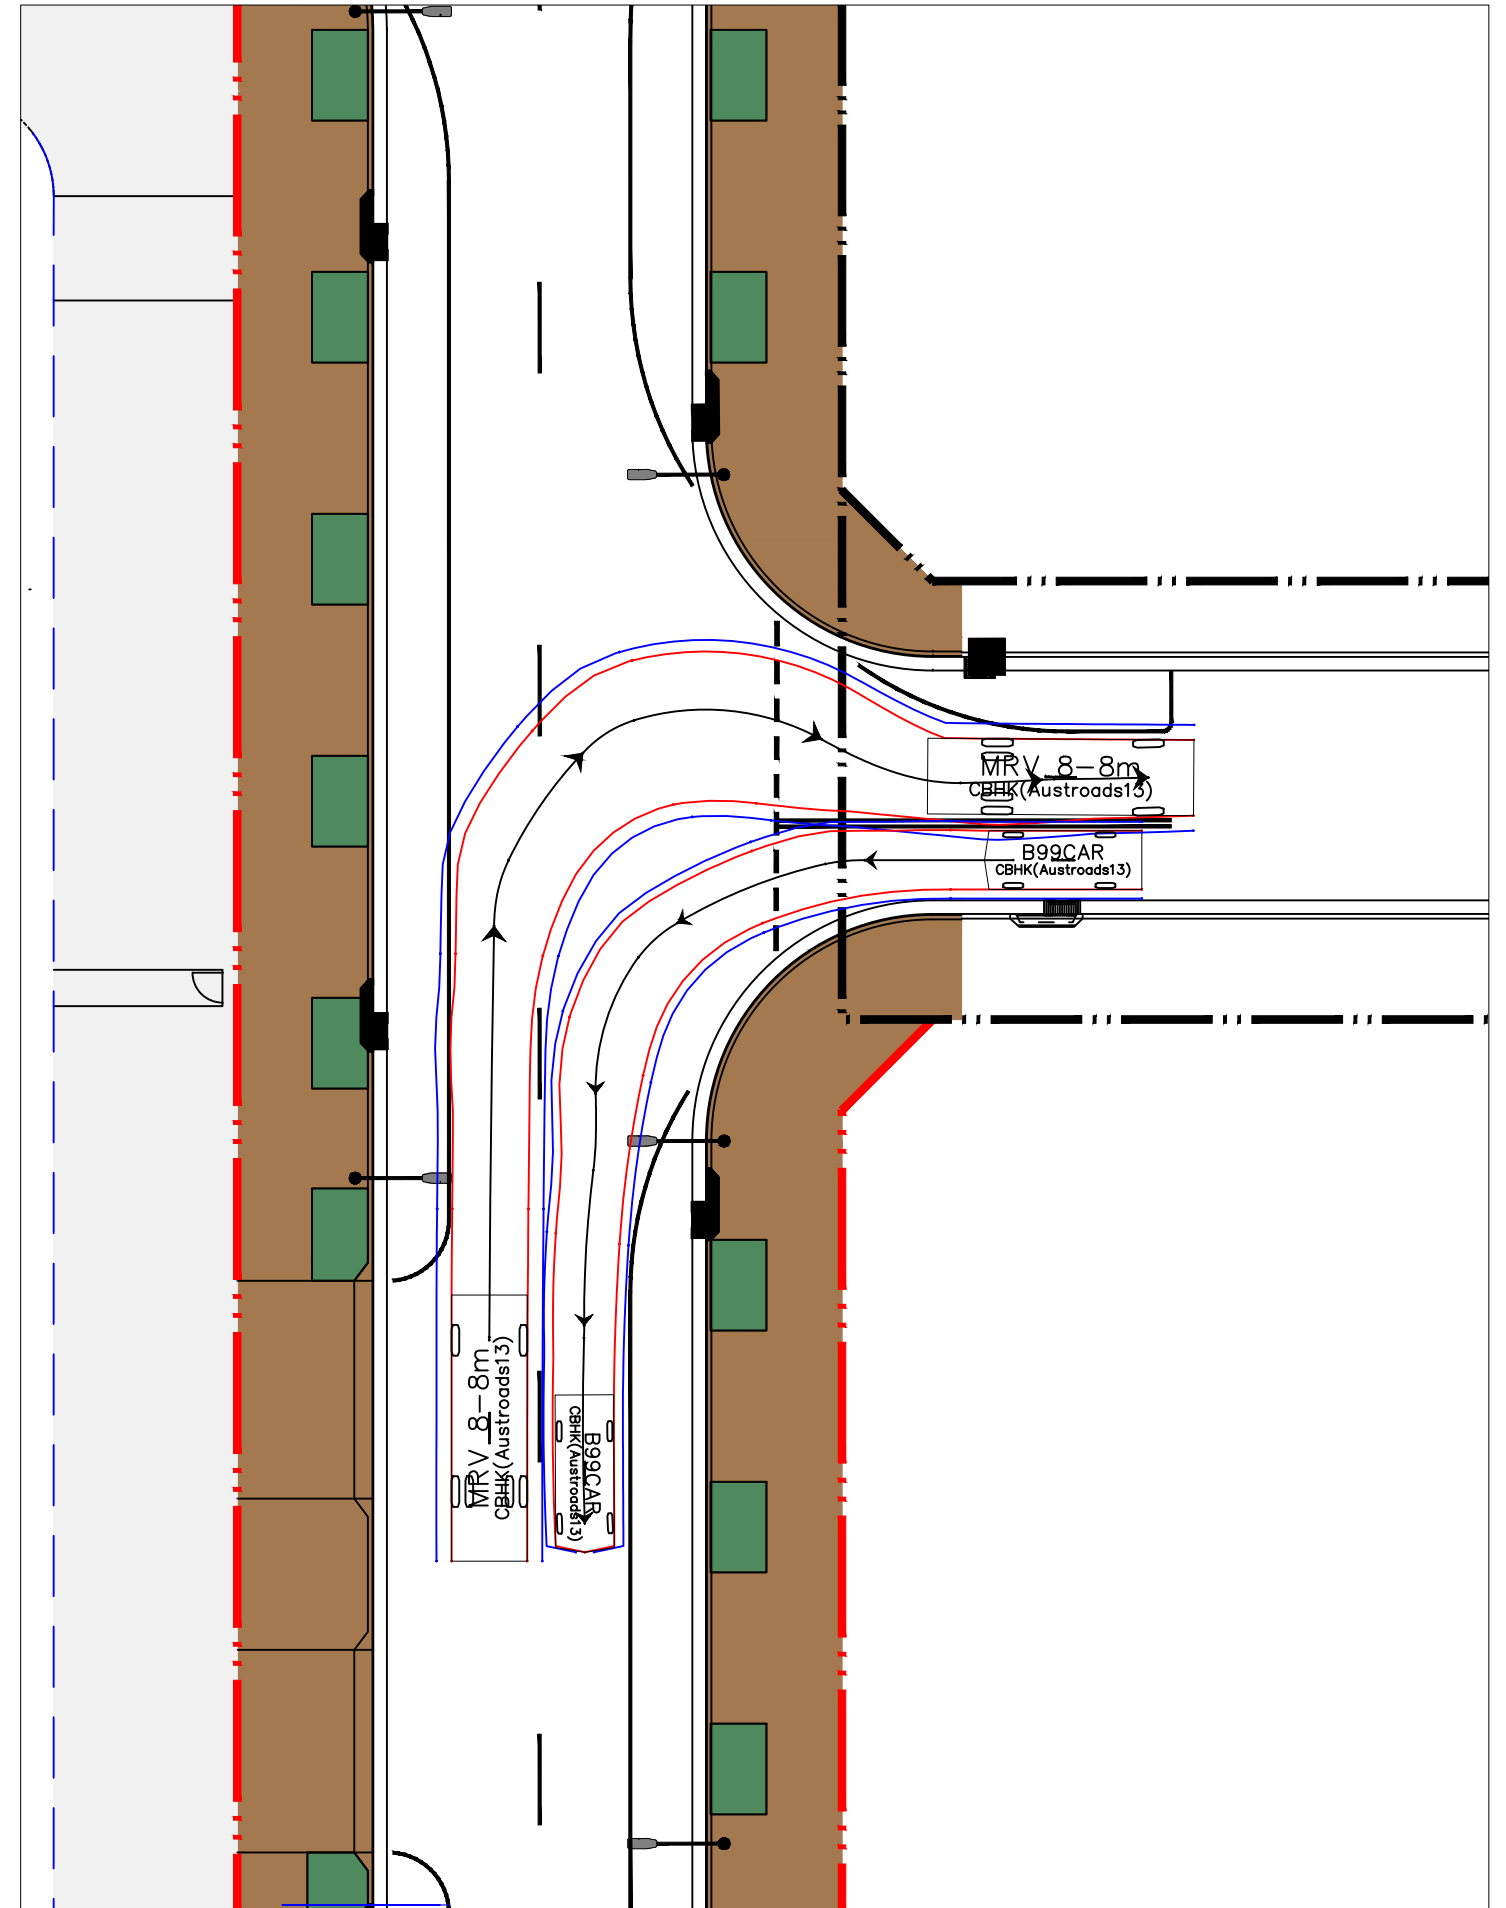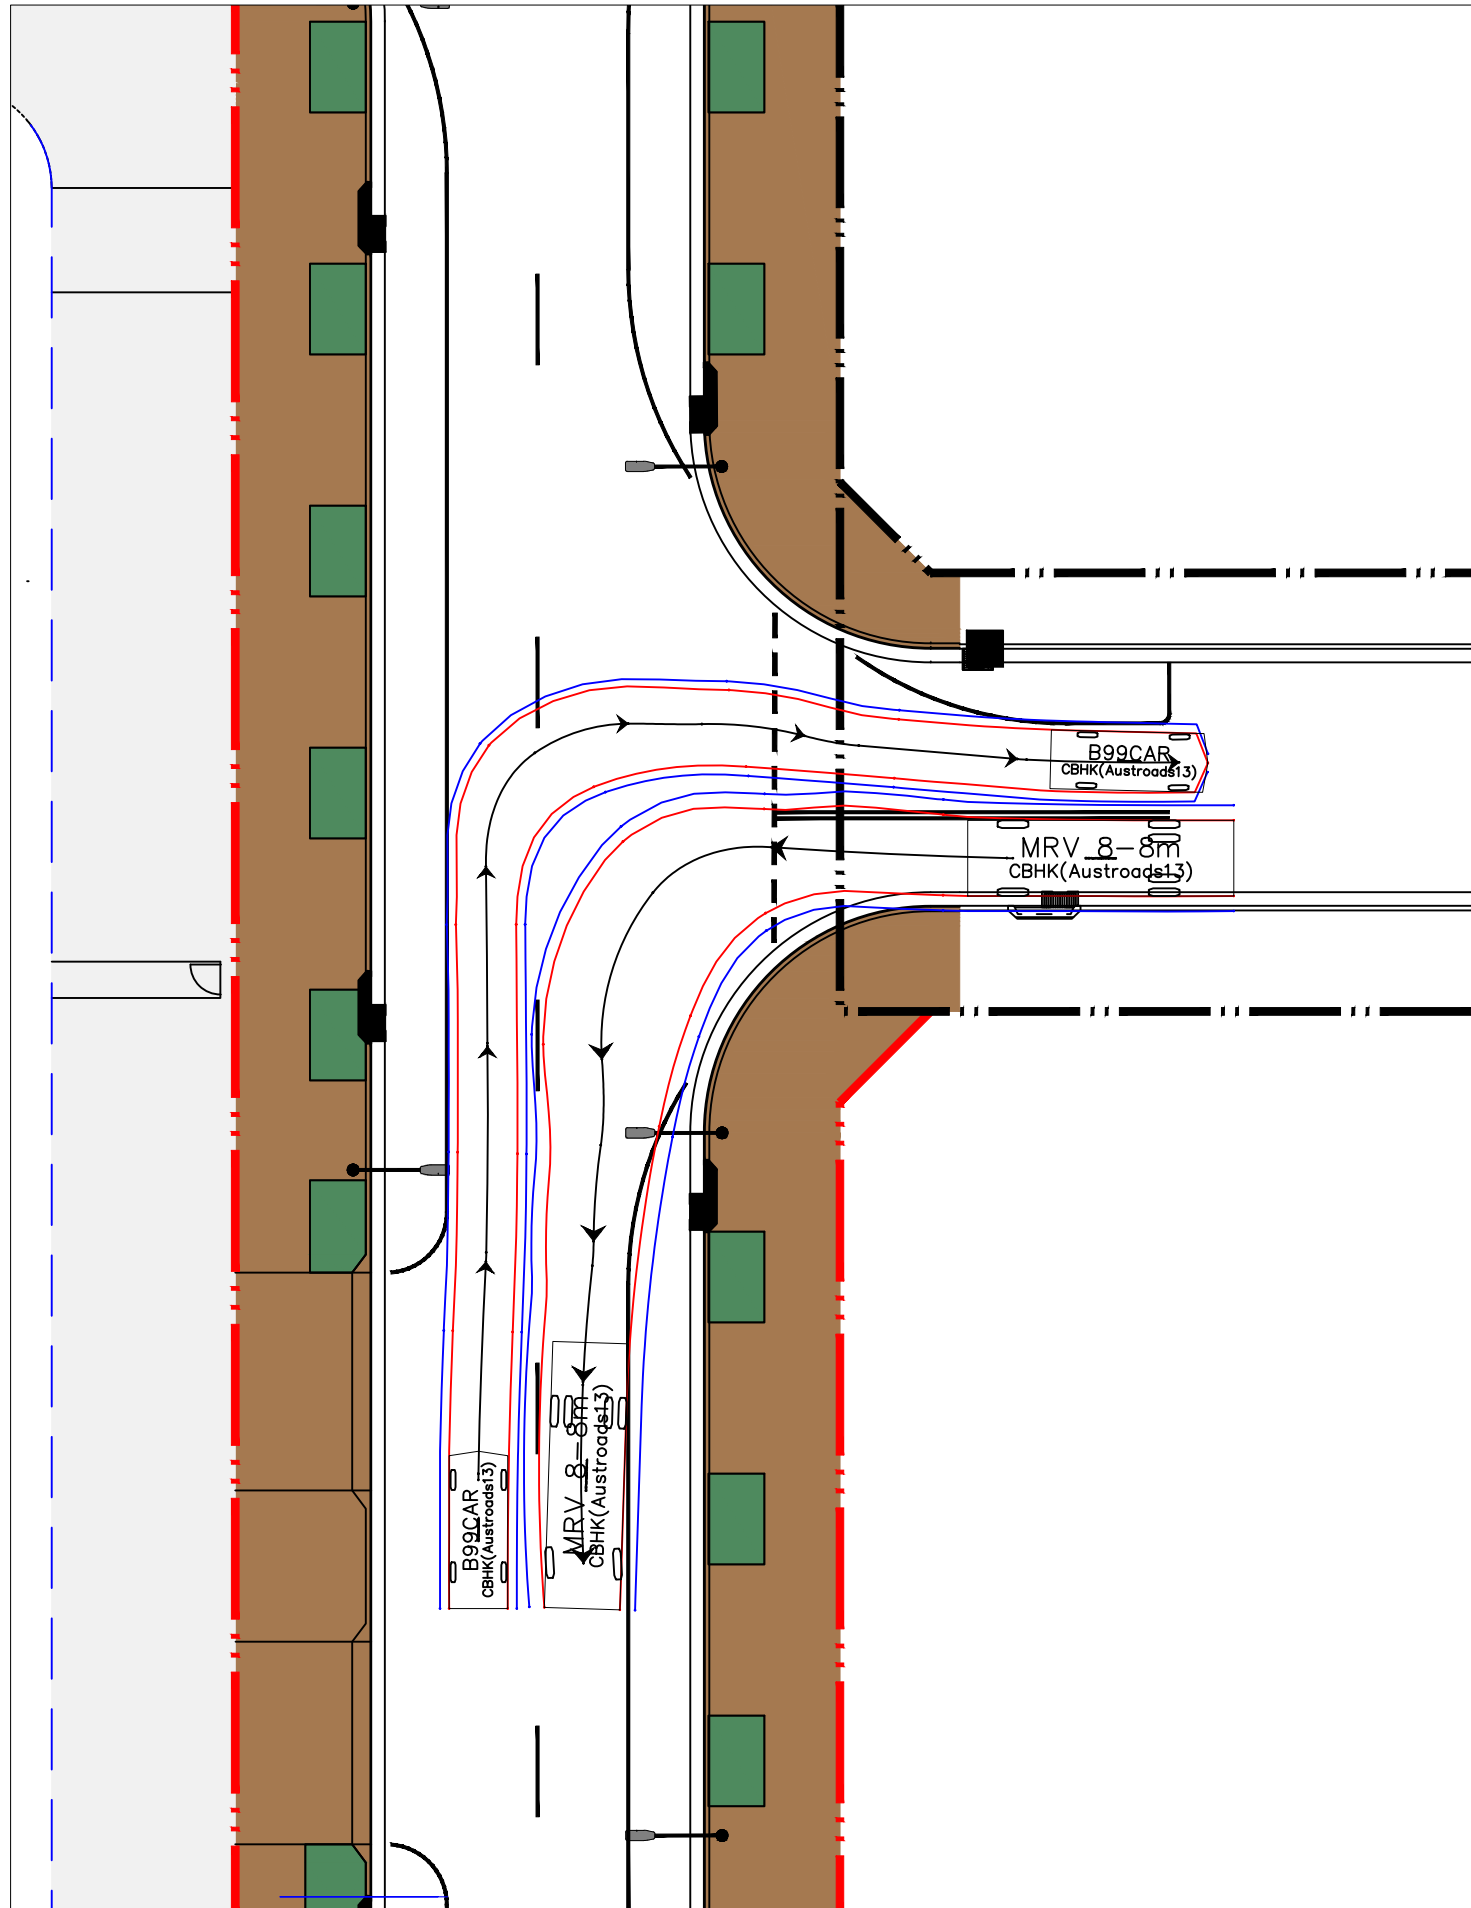

**NOTE:**  
 SKETCH PLAN ONLY. PROPERTY BOUNDARIES, UTILITIES, KERBLINES &  
 DIMENSIONS ARE SUBJECT TO SURVEY AND FINAL DESIGN. TRAFFIC  
 MEASURES PROPOSED IN THIS PLAN ARE CONCEPT ONLY AND ARE  
 SUBJECT TO FINAL DESIGN BY CIVIL ENGINEERS. THIS PLAN SHOULD NOT  
 BE USED FOR COMPLIANCE CERTIFICATION OR FOR CONSTRUCTION.

— Swept Path of Vehicle Body  
 — Swept Path of Clearance to Vehicle Body

**B99 & 8.8m MEDIUM RIGID  
 VEHICLE SWEEP PATHS**