

Figure 5 – Extent of 2019 Lidar Adopted in Flood Model

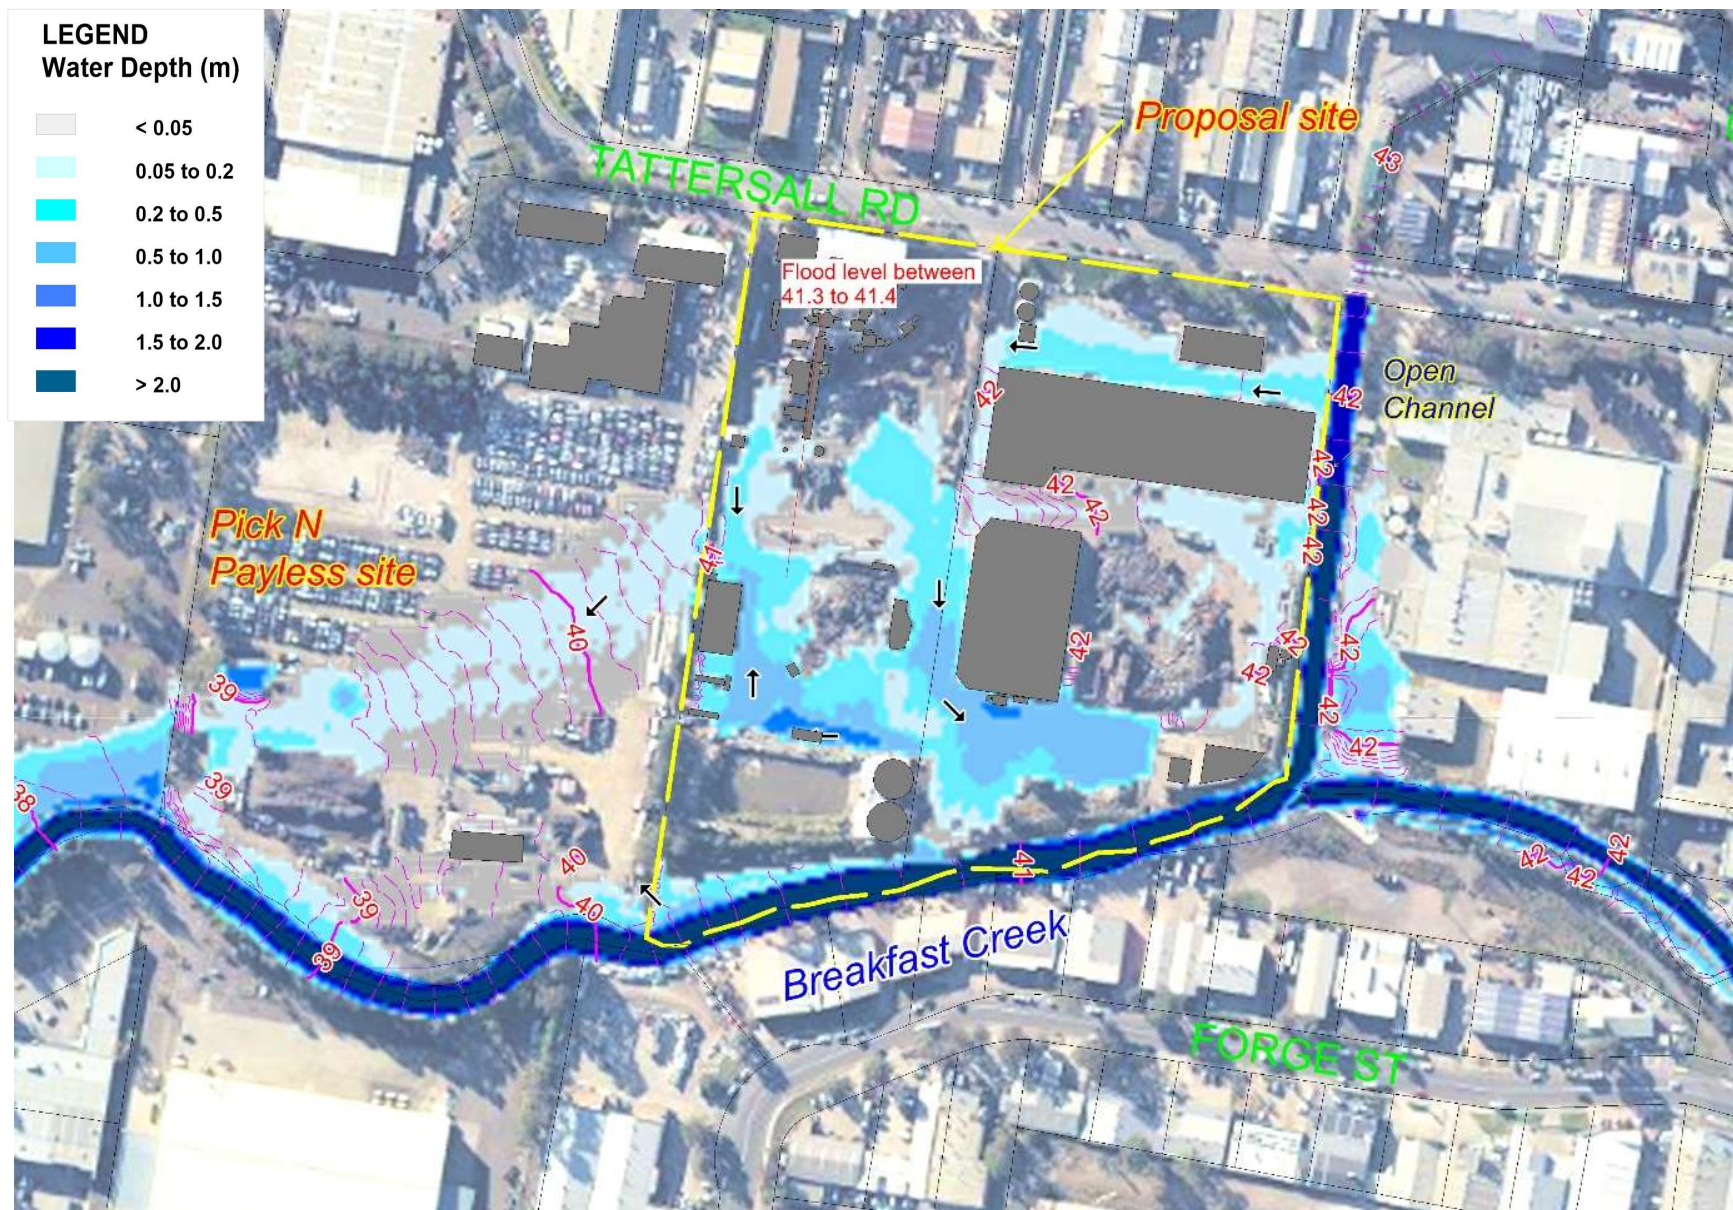


Figure 7 – 1% AEP Flood Depths and Levels

**HYDRAULIC CATEGORIES
WITHIN THE SITE
100-YEAR ARI EVENT**



Hydraulic Categories
Flood Way
Flood Storage
Flood Fringe

0 20 40 60 80 m