

APPENDIX D. DRAWINGS




Level 1, 228 Victoria Ave, Chatswood NSW 2067
PO Box 3047, Willoughby North NSW 2068
Tel +61 2 9413 3777 Fax +61 2 9413 3822
www.minesubsidence.com




BHP BILLITON CAROONA PROJECT

GENERAL LAYOUT

DATE:	SCALE:	DRAWING No:	Rev No
28-Mar-2014	1:10 000	MSEC635-01	B

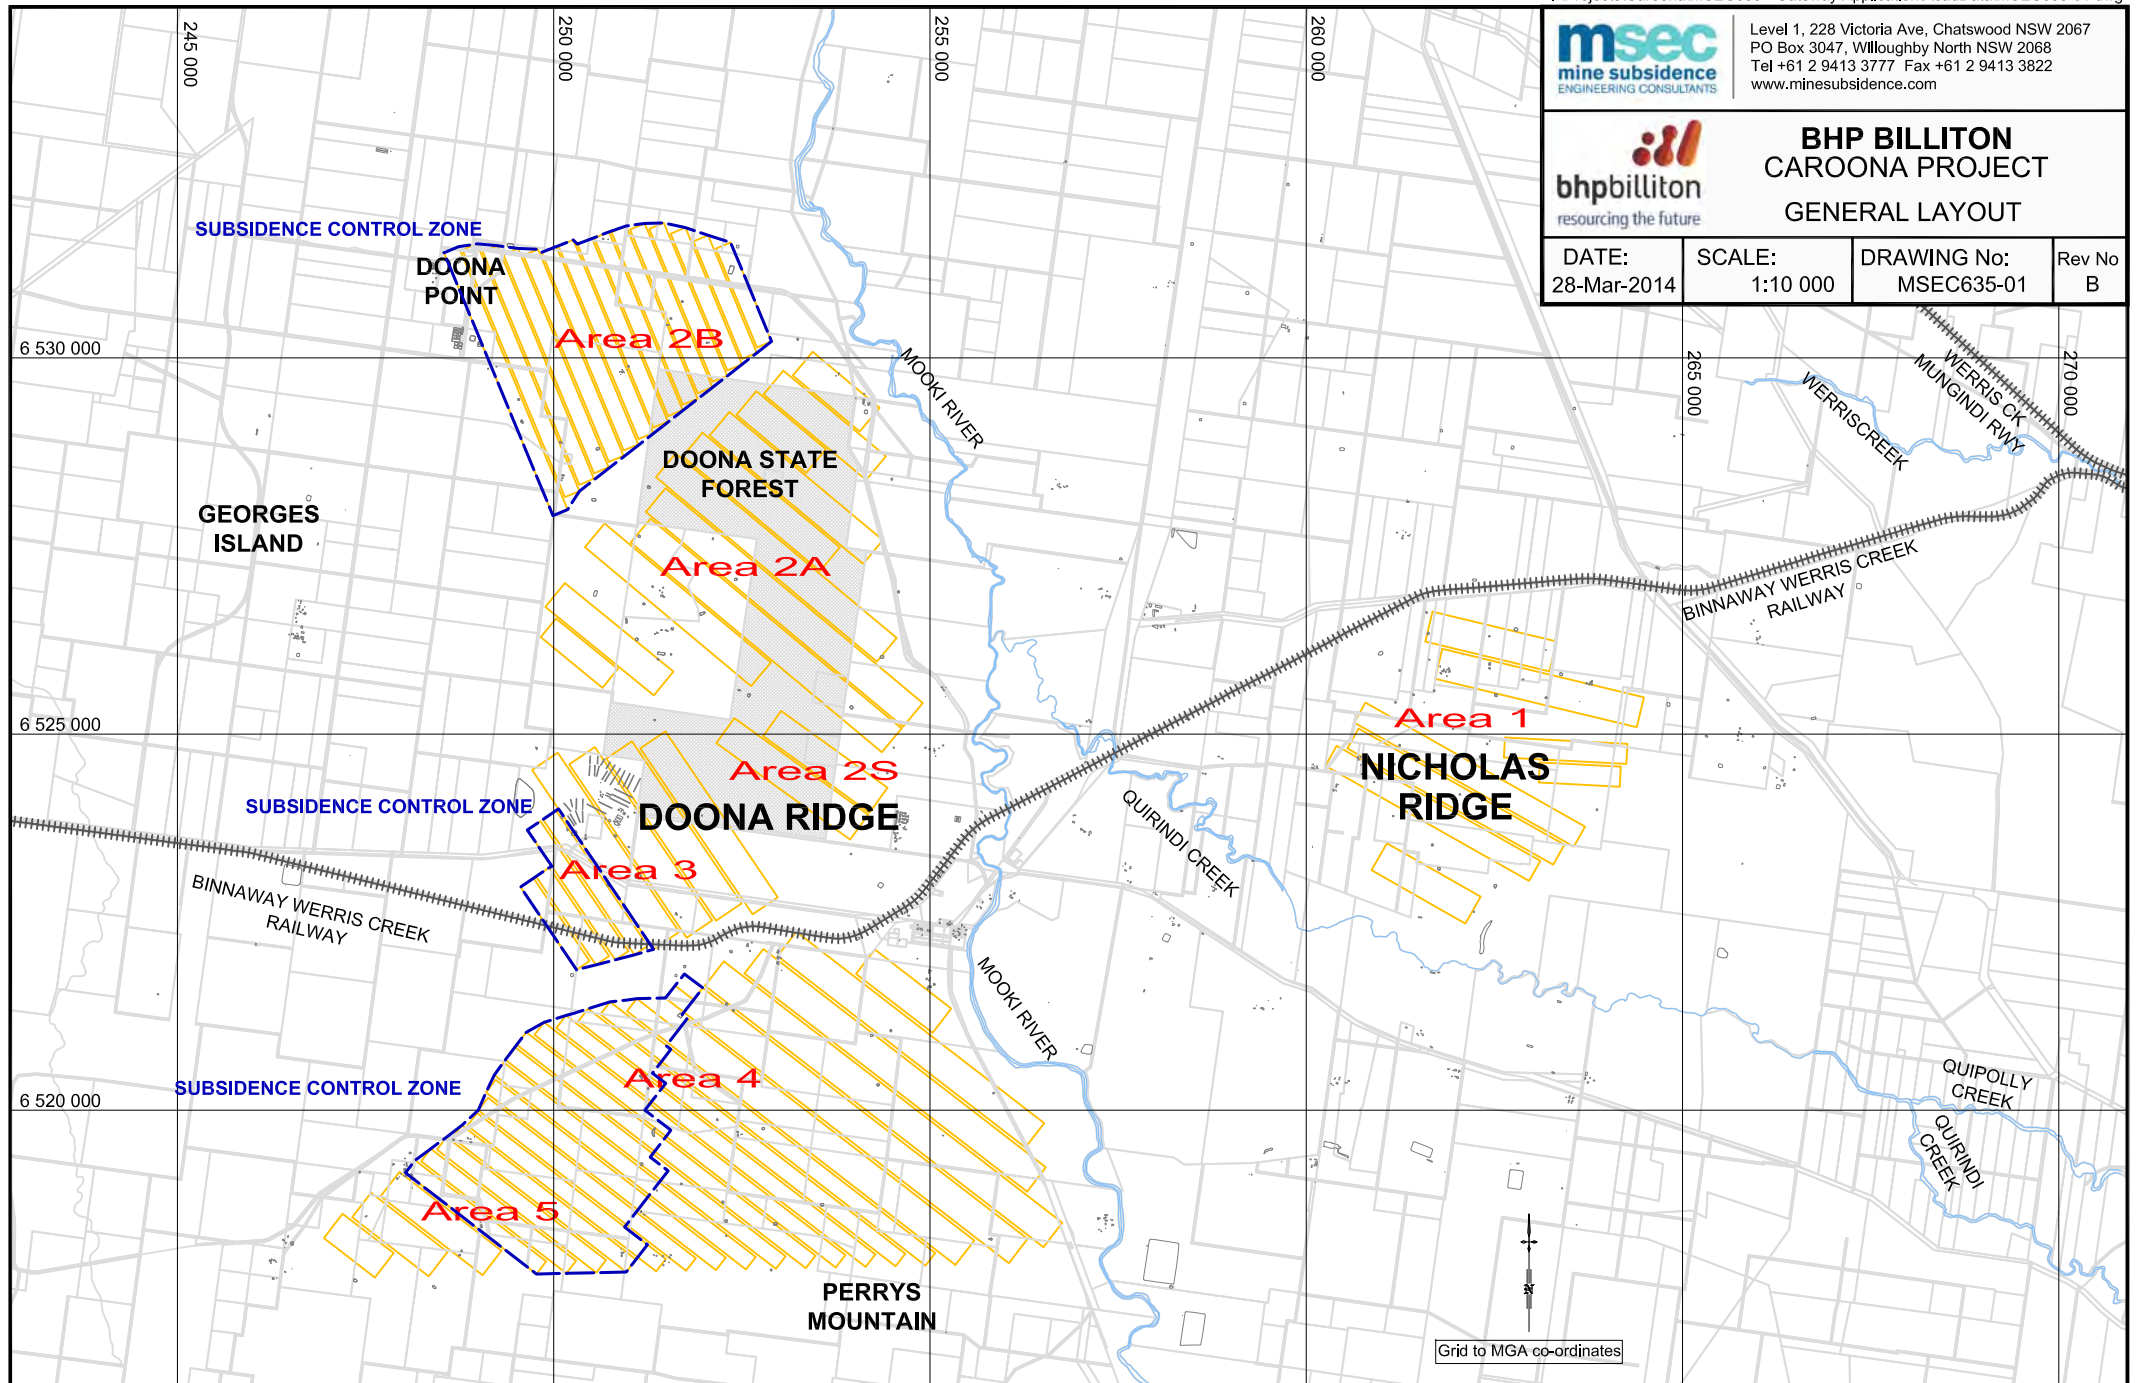

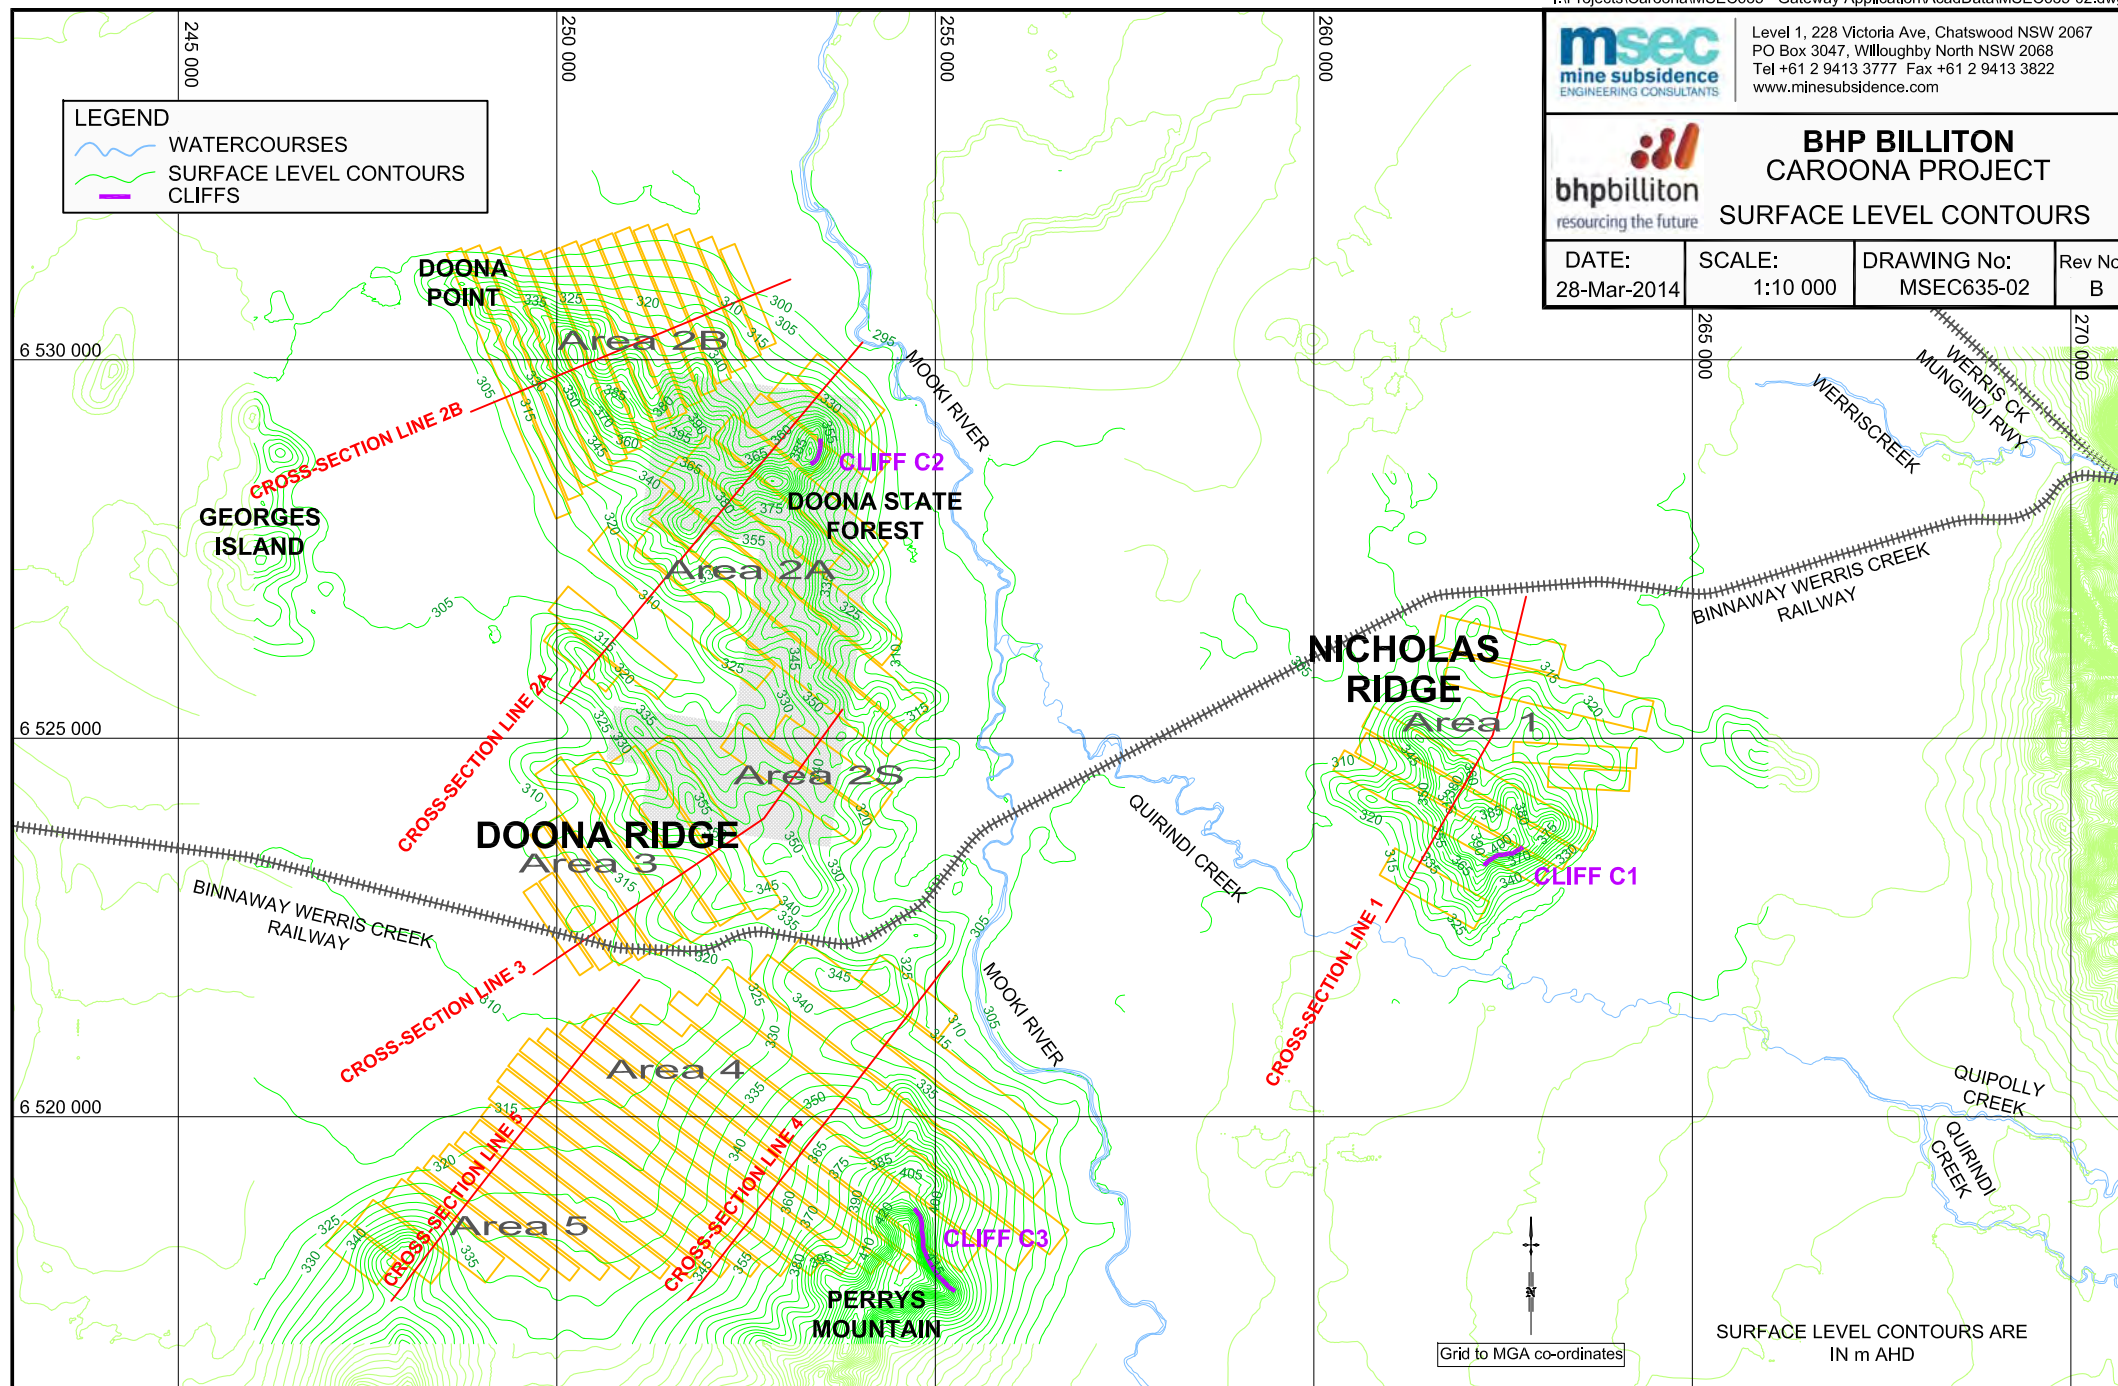




Level 1, 228 Victoria Ave, Chatswood NSW 2067
PO Box 3047, Willoughby North NSW 2068
Tel +61 2 9413 3777 Fax +61 2 9413 3822
www.minesubsidence.com



BHP BILLITON CAROONA PROJECT HOSKISSONS SEAM FLOOR CONTOURS

DATE:	SCALE:	DRAWING No:	Rev No
28-Mar-2014	1:10 000	MSEC635-03	B

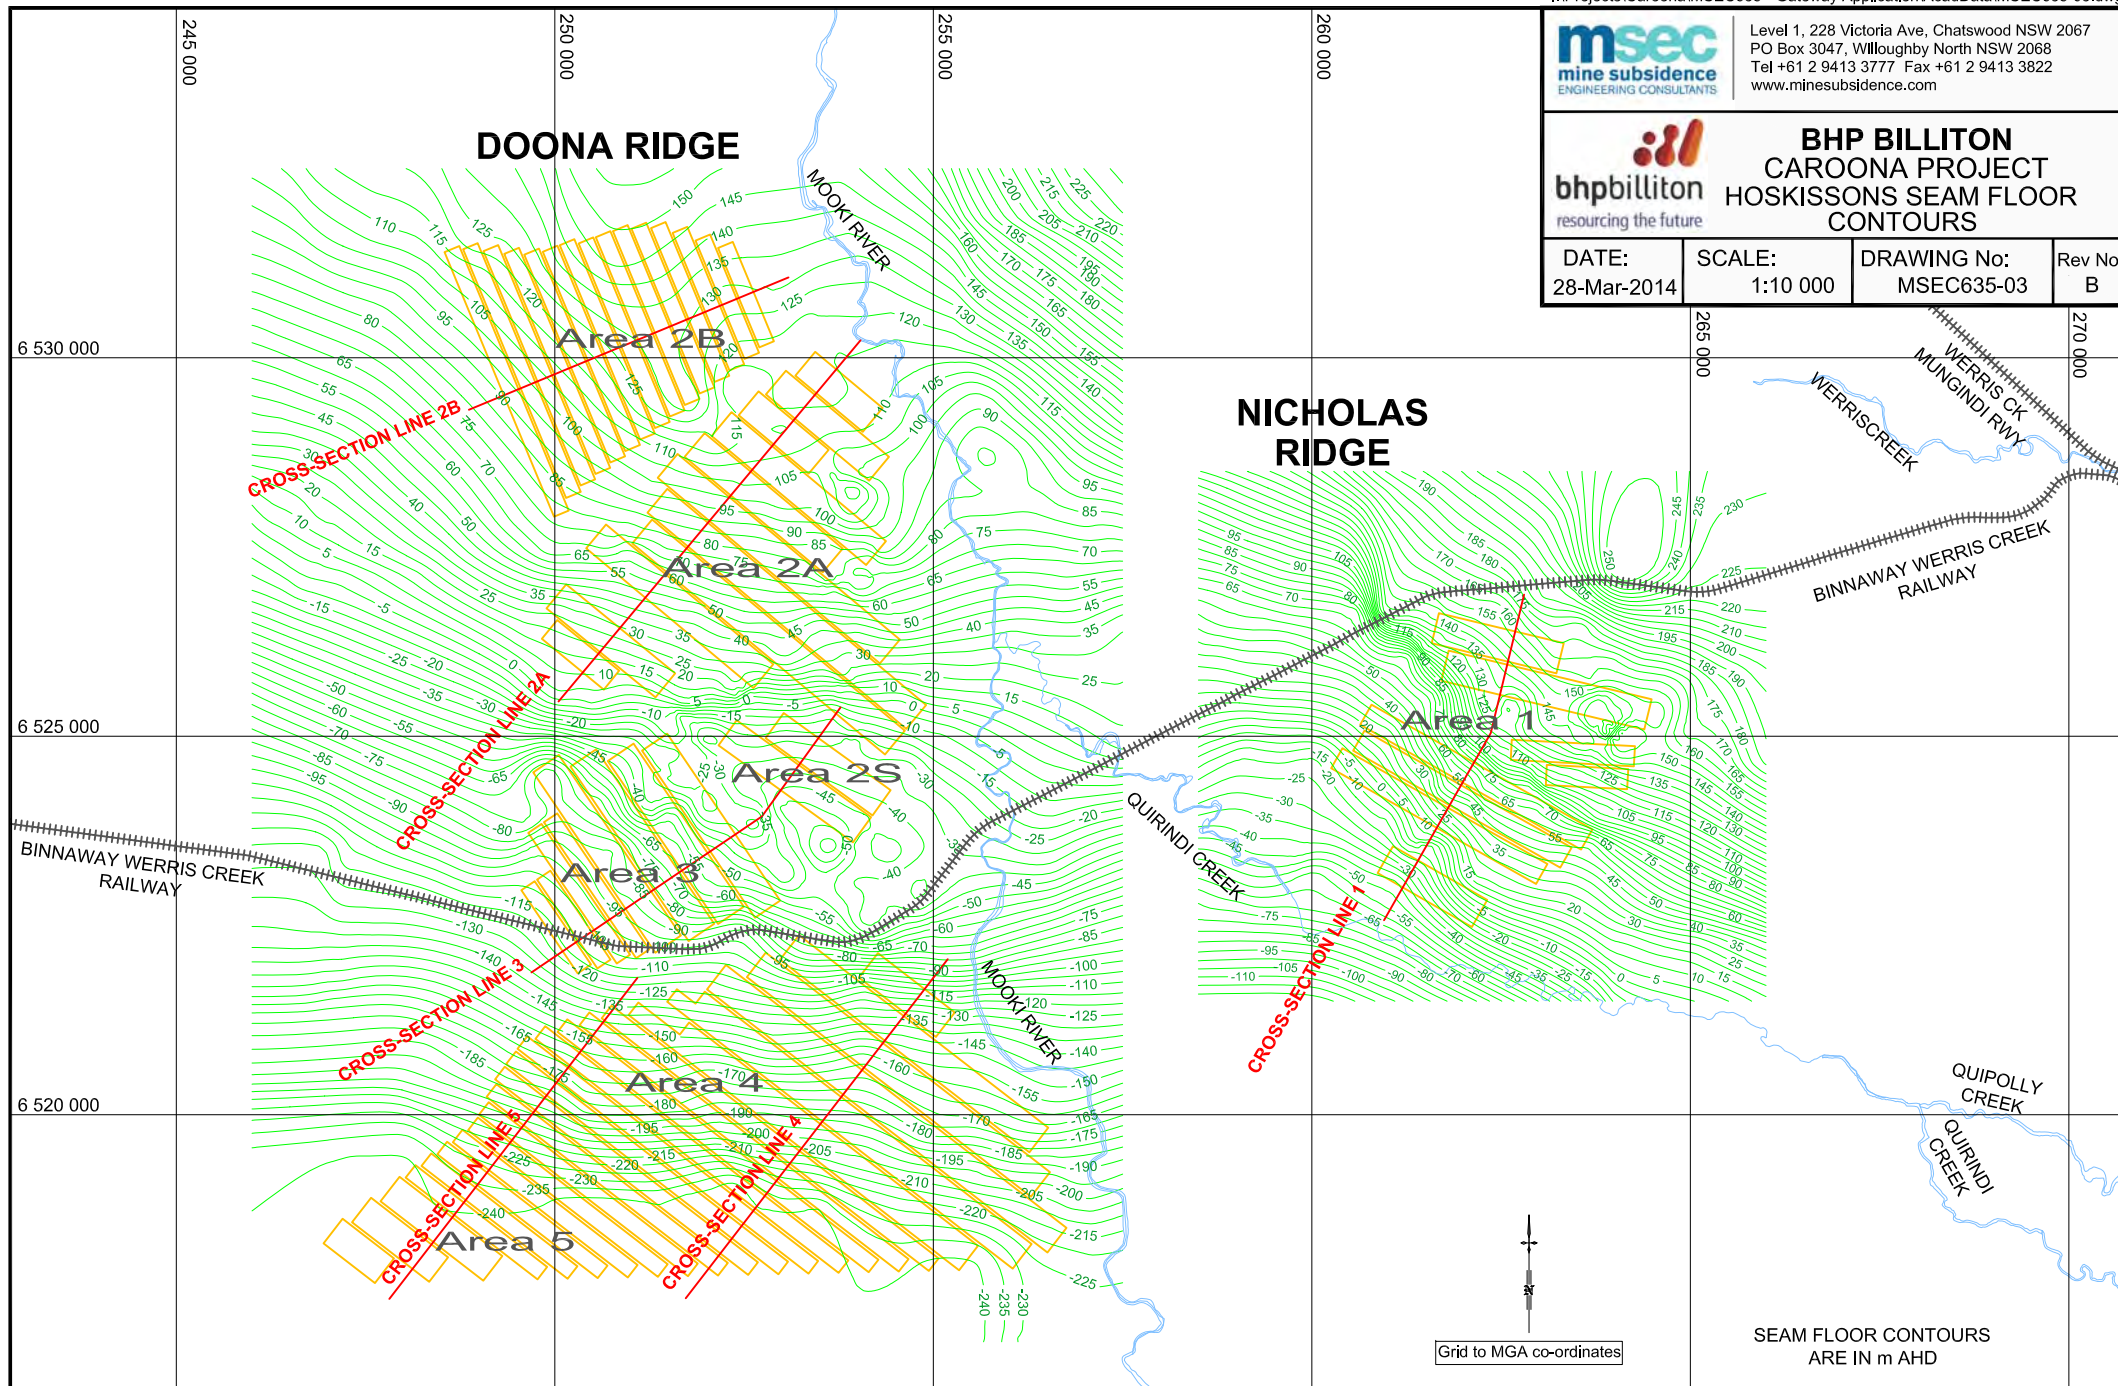

Grid to MGA co-ordinates

SEAM FLOOR CONTOURS
ARE IN m AHD




Level 1, 228 Victoria Ave, Chatswood NSW 2067
PO Box 3047, Willoughby North NSW 2068
Tel +61 2 9413 3777 Fax +61 2 9413 3822
www.minesubsidence.com



BHP BILLITON
CAROONA PROJECT
HOSKISSONS SEAM THICKNESS
CONTOURS

DATE:	SCALE:	DRAWING No:	Rev No
28-Mar-2014	1:10 000	MSEC635-04	B

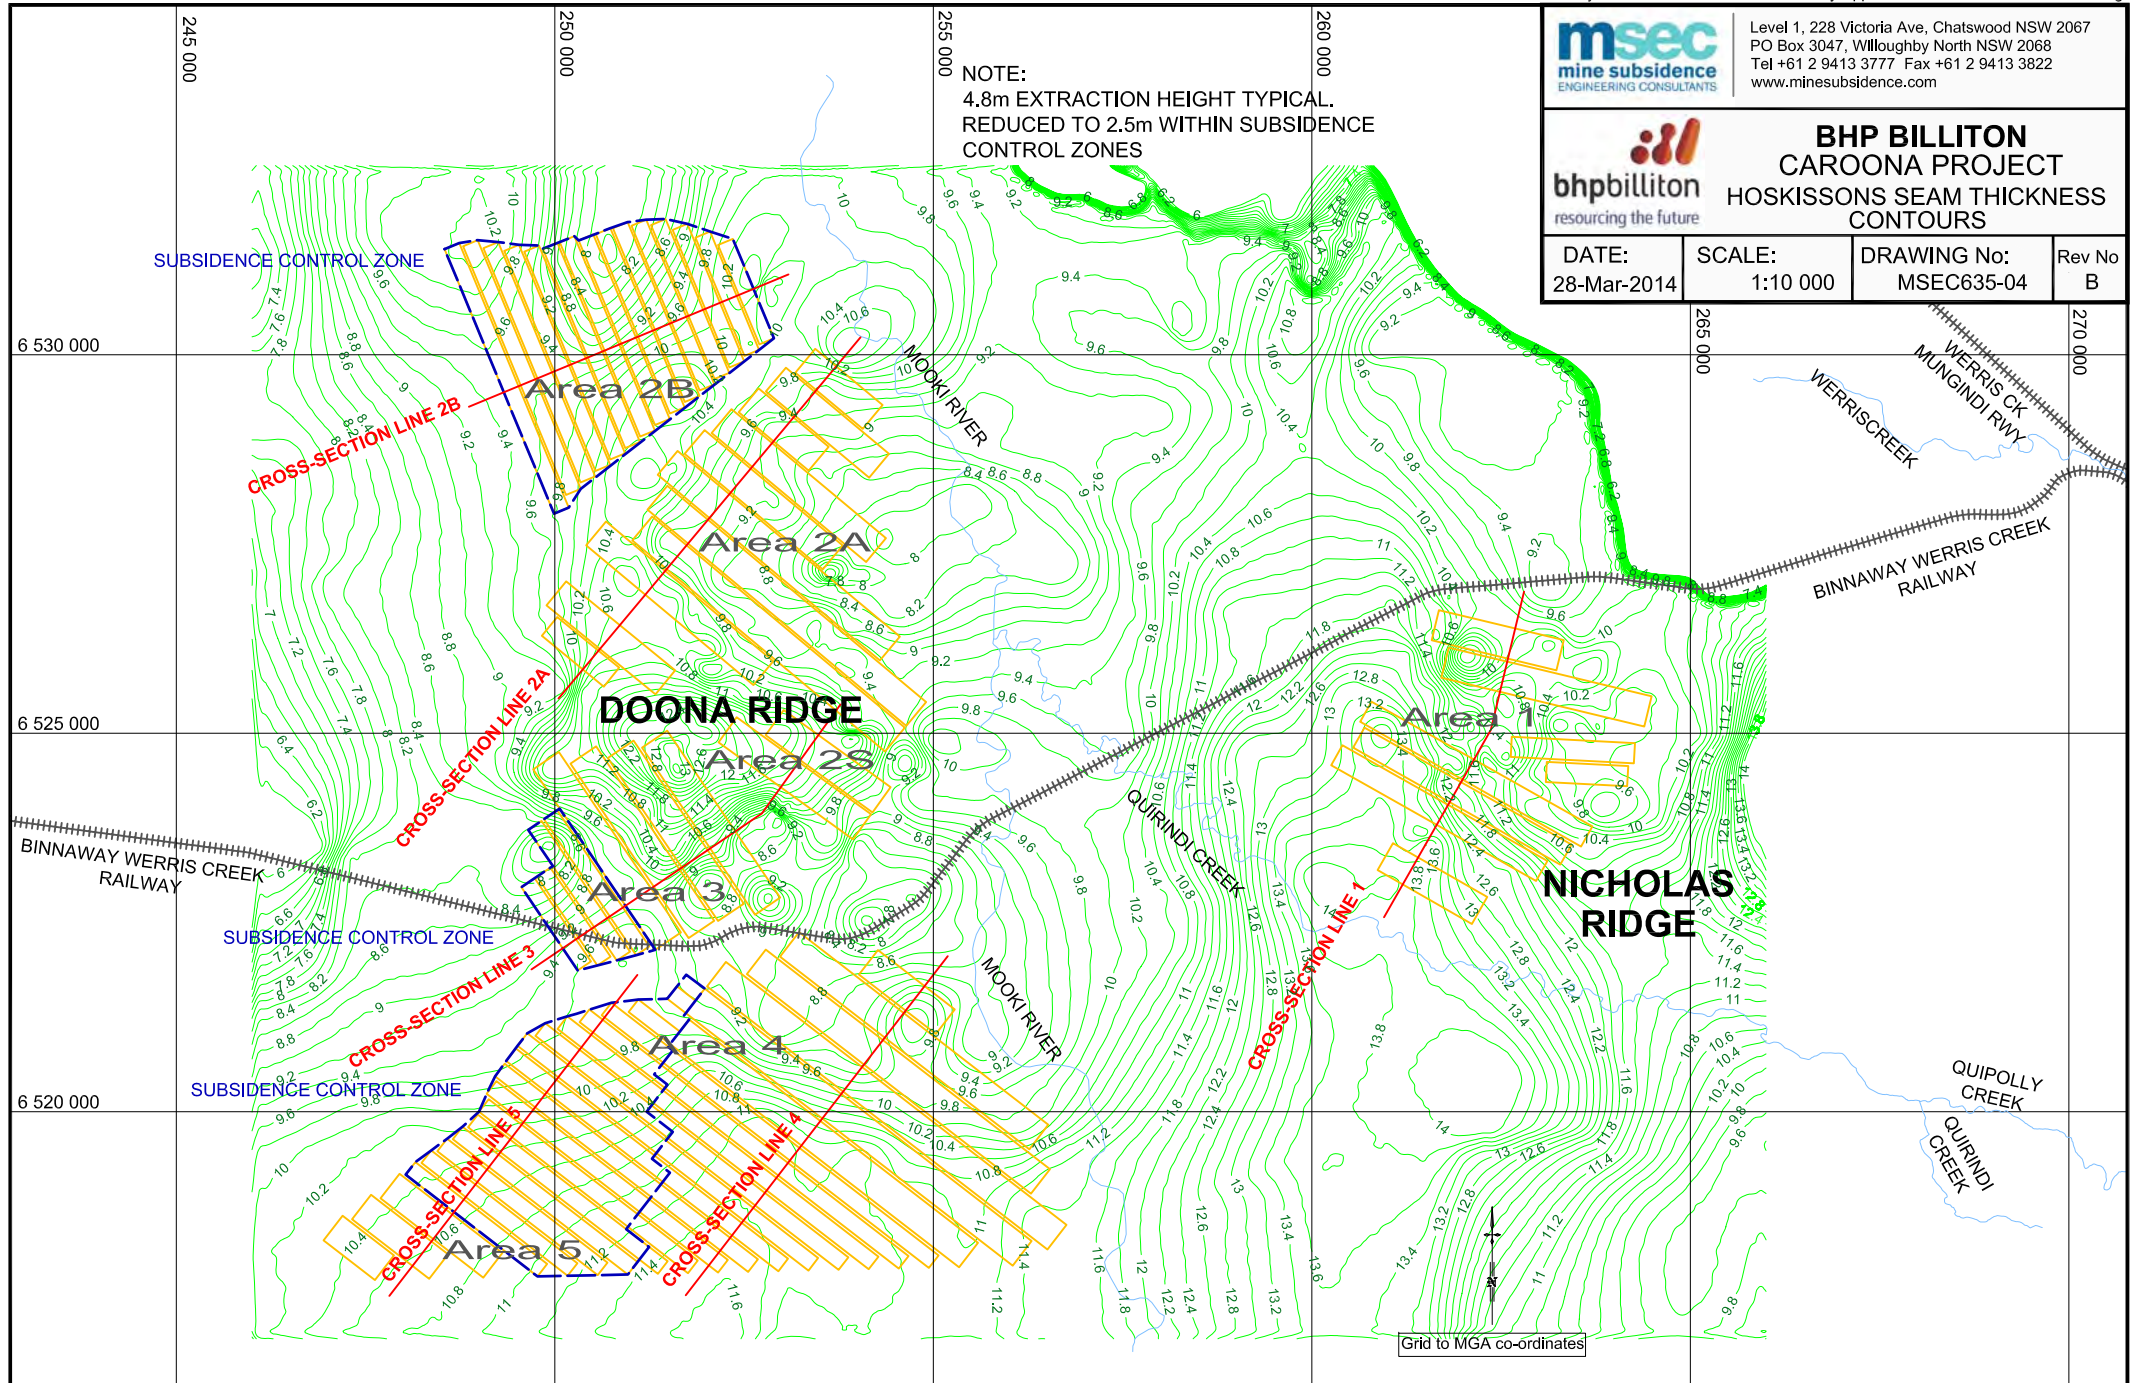



Level 1, 228 Victoria Ave, Chatswood NSW 2067
PO Box 3047, Willoughby North NSW 2068
Tel +61 2 9413 3777 Fax +61 2 9413 3822
www.minesubsidence.com



BHP BILLITON
CAROONA PROJECT
DEPTH OF COVER CONTOURS
AT HOSKISSONS SEAM

DATE: 28-Mar-2014	SCALE: 1:10 000	DRAWING No: MSEC635-05	Rev No B
----------------------	--------------------	---------------------------	-------------

