


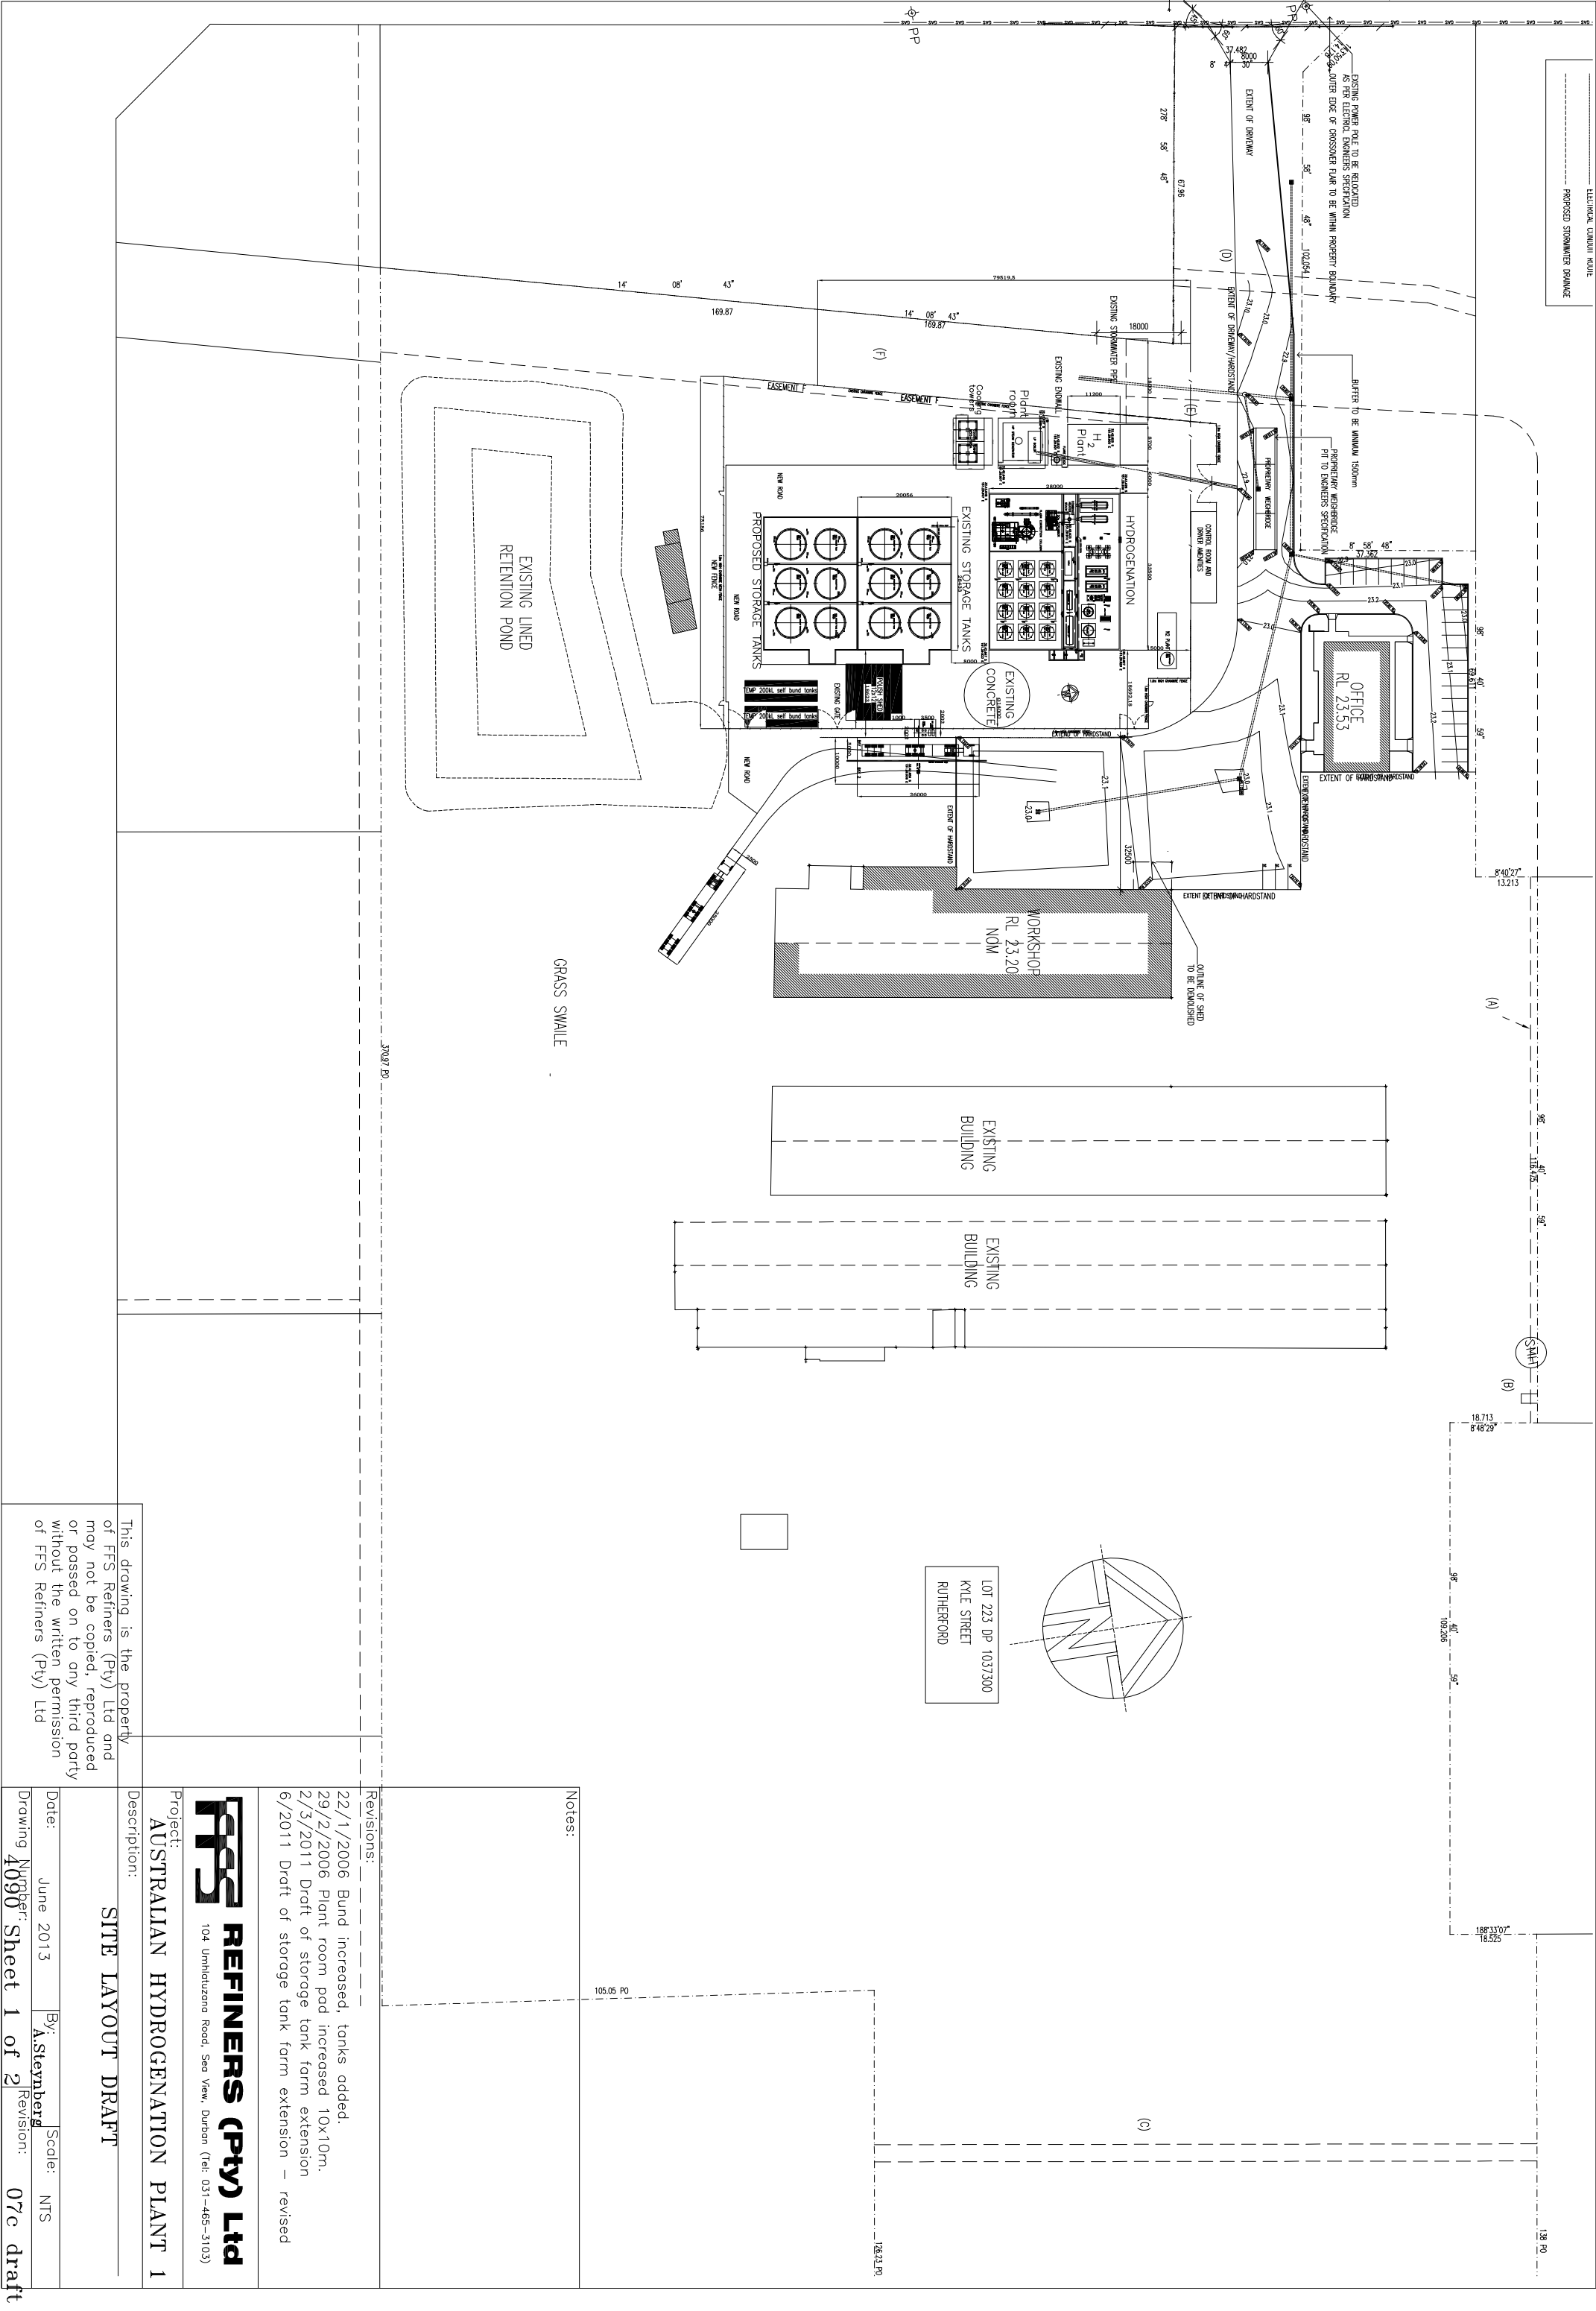

This drawing is the property of FFS Refiners (Pty) Ltd and may not be copied, reproduced or passed on to any third party without the written permission of FFS Refiners (Pty) Ltd

FFS **REFINERS (PTY) Ltd**
104 Umhlatuzane Road, Sea View, Durban (Tel: 031-465-3103)

Project:
AUSTRALIAN HYDROGENATION PLANT 1

Description:
SITE LAYOUT DRAFT

Date:
June 2013

By:
A. Steynberg

Scale:
NTS

Drawing Number:
4090

Sheet 1 of 2

Revision:
07c draft

Notes:	105.05 PO
Revisions:	22/1/2006 Bund increased, tanks added. 29/2/2006 Plant room pod increased 10x10m. 2/3/2011 Draft of storage tank farm extension 6/2011 Draft of storage tank farm extension – revised