


Figure 18

Typical Road Section

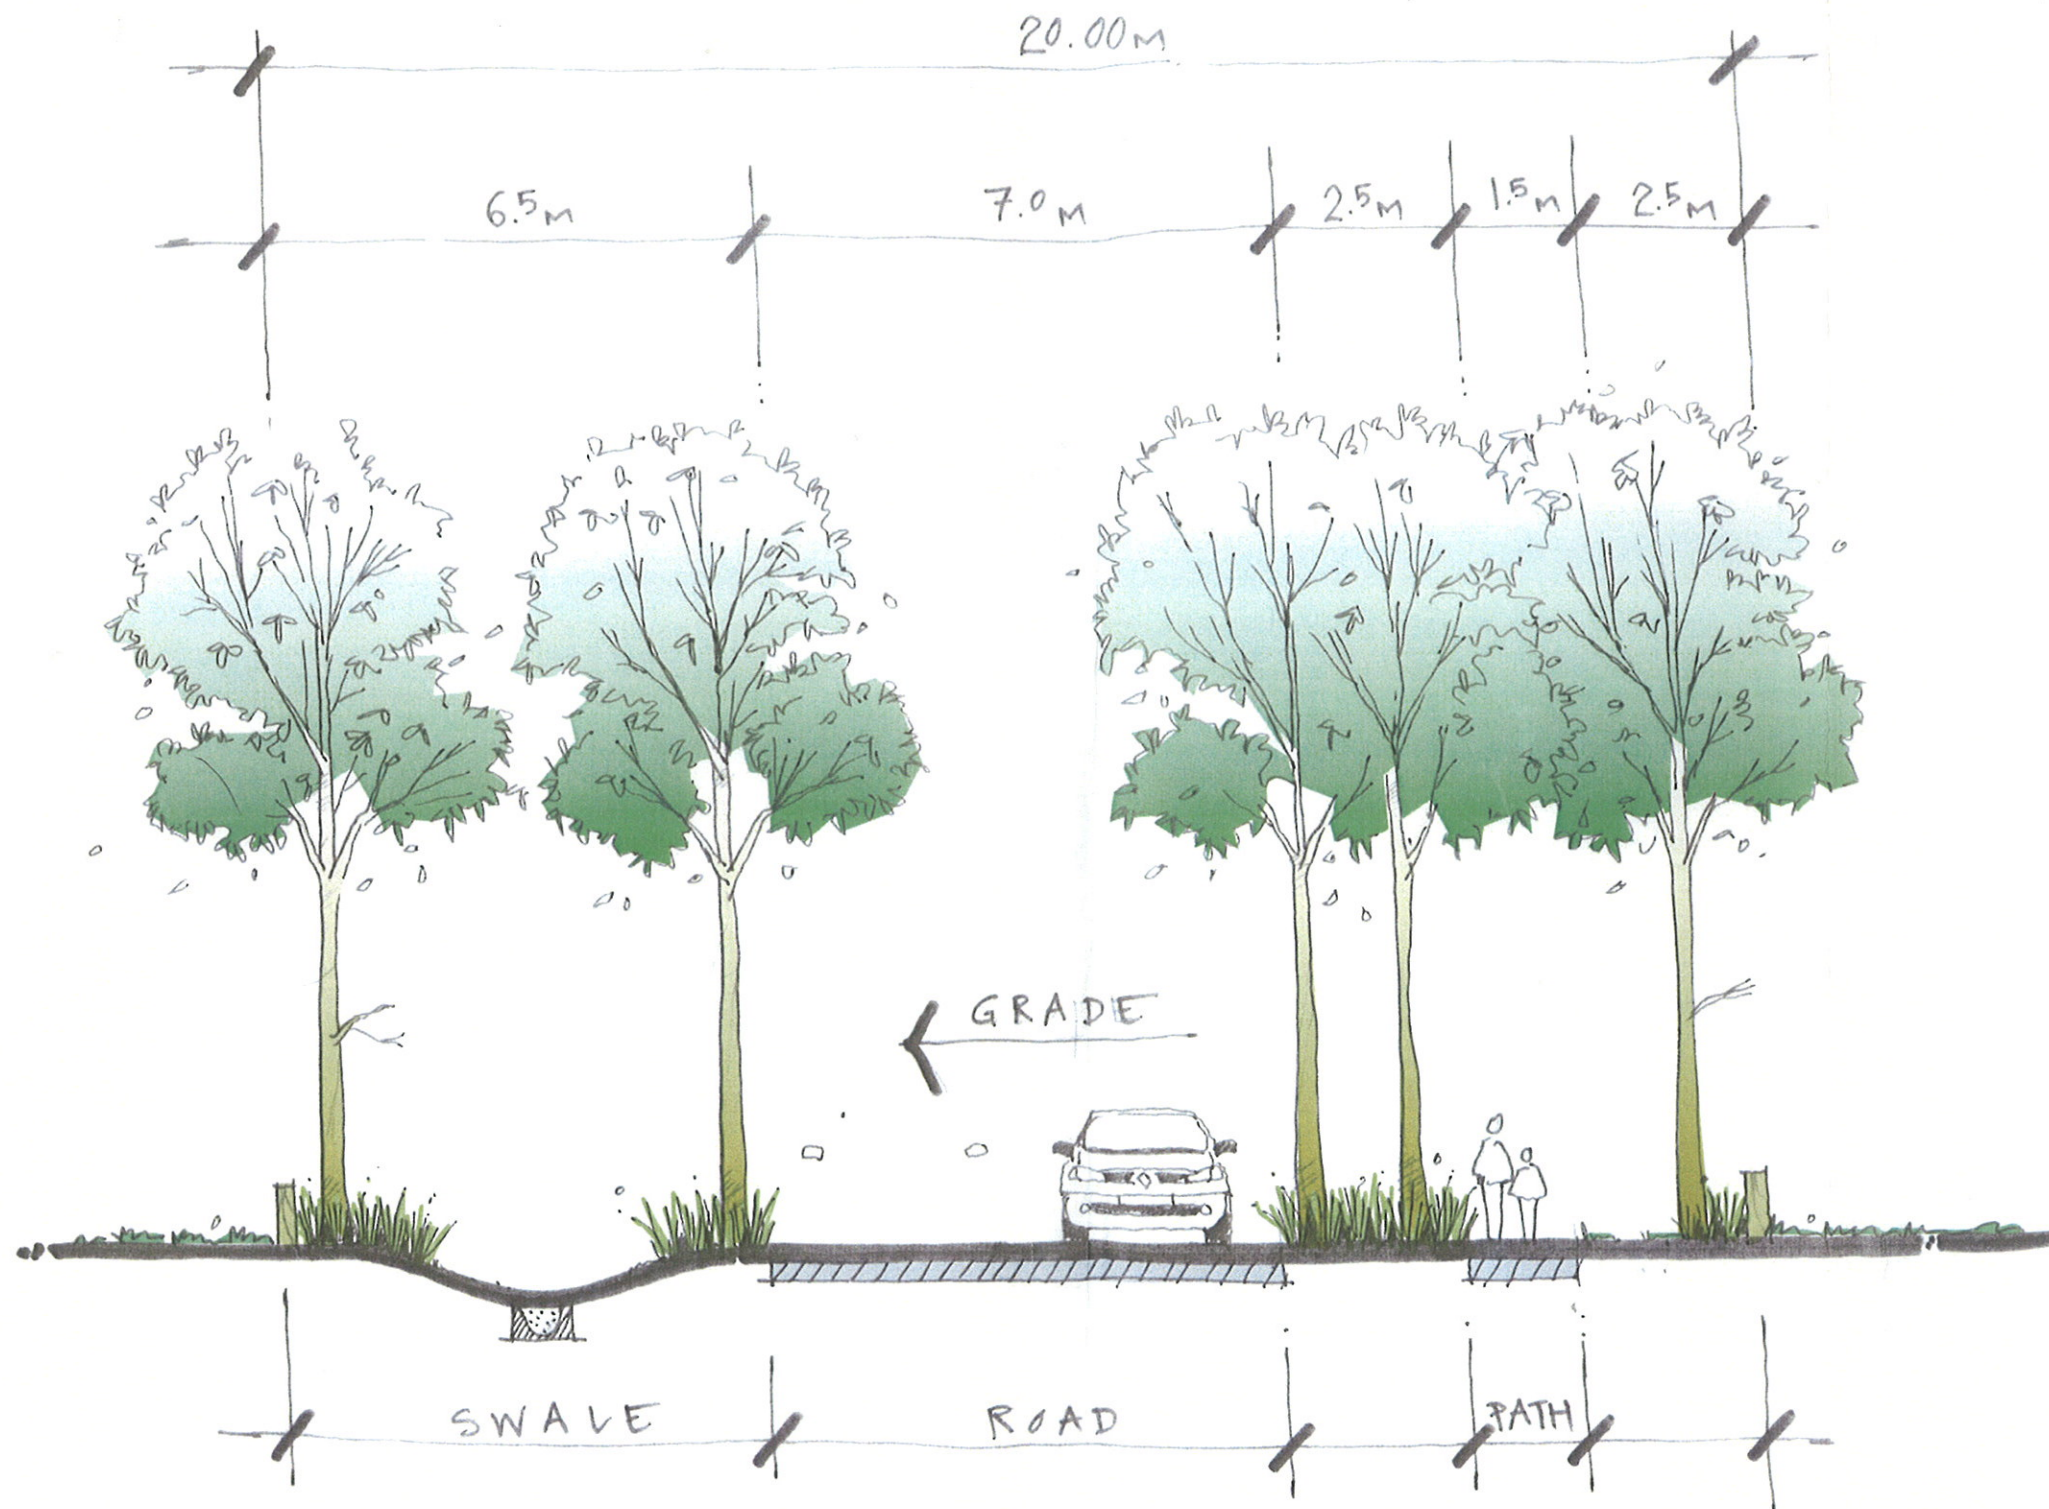

Department of Planning
Major Project Number: 05_0038, approved on 5 April 2009 by the Minister, in accordance with the Environmental Planning & Assessment Act 1979, subject to conditions of approval.
Signed:



TINONEE - NSW

RURAL RESIDENTIAL DEVELOPMENT



Figure 19

River Walk Concept Plan



TINONEE - NSW

RURAL RESIDENTIAL DEVELOPMENT



Department of Planning

Major Project Number: 05_0038, approved on 5 April 2009 by the Minister, in accordance with the Environmental Planning & Assessment Act 1979, subject to conditions of approval.


Signed:




PLACE
DESIGN GROUP

Figure 20

Sketch Section Through Viewing Platform

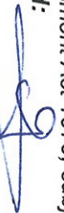Department of Planning
Major Project Number: 05_0038, approved on 5 April 2009 by the Minister, in accordance with the Environmental Planning & Assessment Act 1979, subject to conditions of approval.
Signed: 

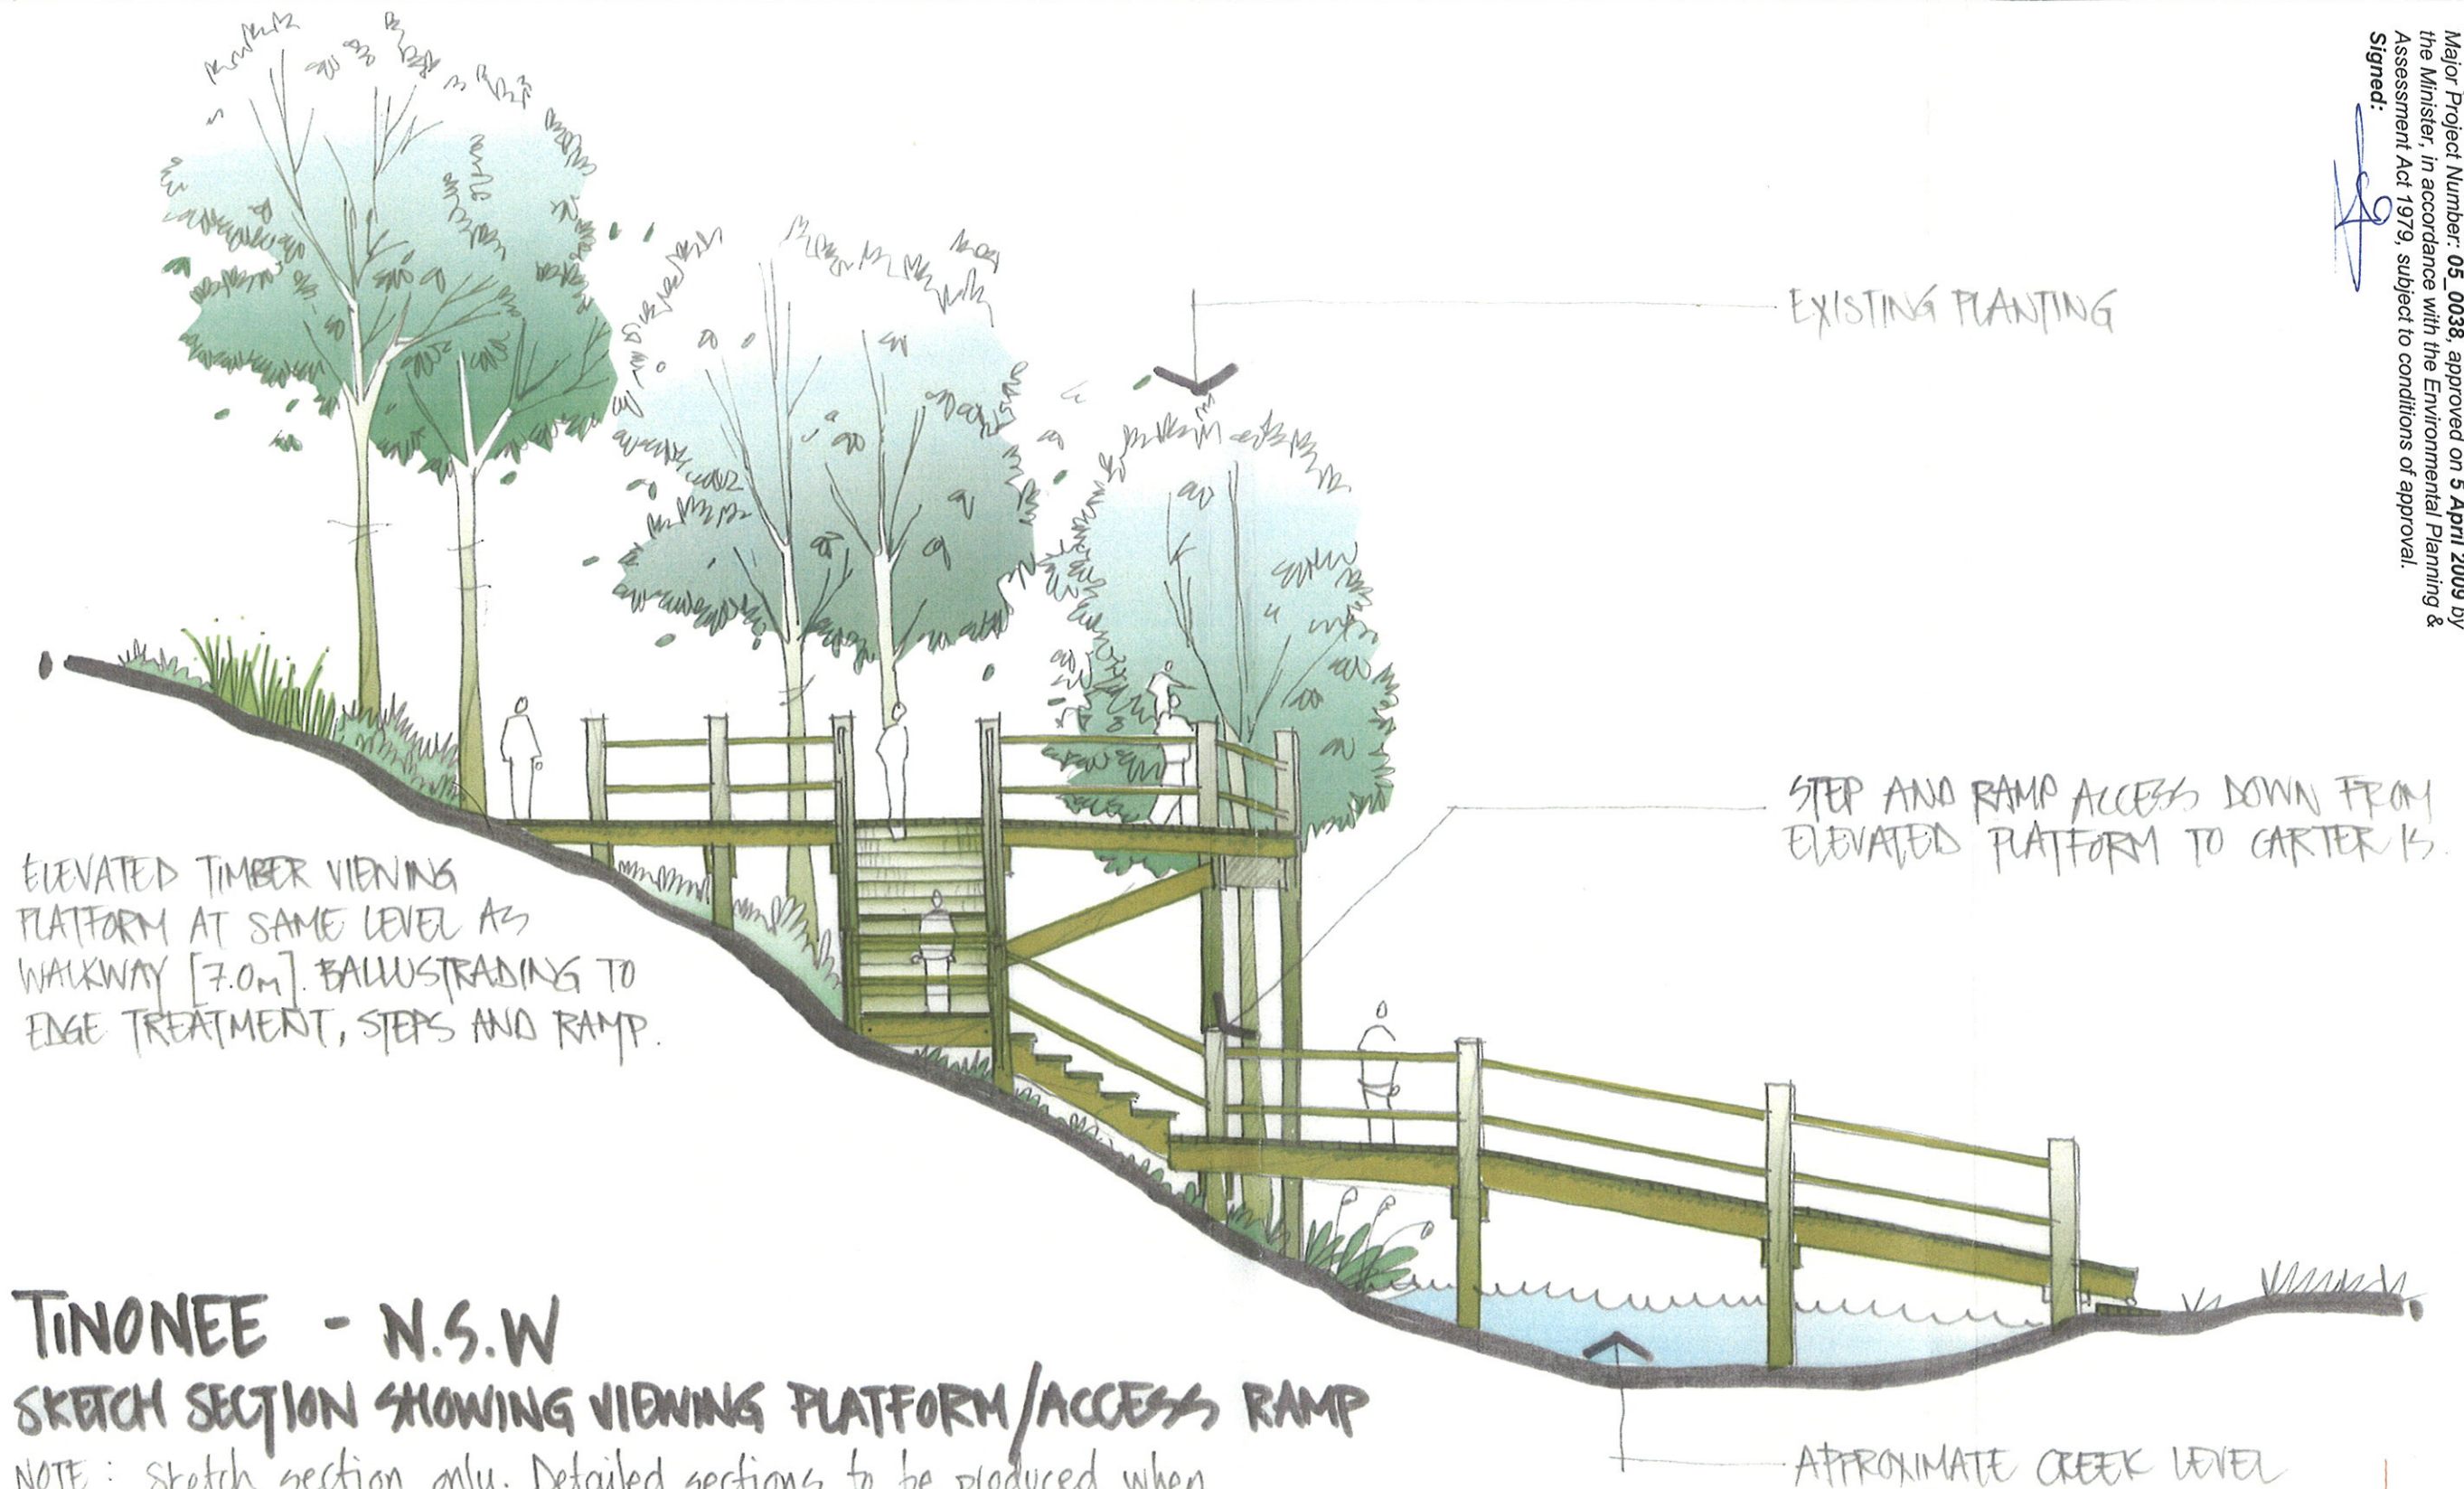

TINONEE - N.S.W

SKETCH SECTION SHOWING VIEWING PLATFORM/ACCESS RAMP

NOTE: Sketch section only. Detailed sections to be produced when accurate survey information is available.




TINONEE - NSW

RURAL RESIDENTIAL DEVELOPMENT



Figure 21

Major Project Number: 05_0038, approved on 5 April 2009 by the Minister, in accordance with the Environmental Planning & Assessment Act 1979, subject to conditions of approval.

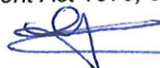Signed: 

Tinonee - Clearing & Revegetation Summary Plan



LEGEND

-  SITE BOUNDARY
-  VEGETATION TO BE CLEARED (APPROX 2.0 ha)
-  VEGETATION TO BE CLEARED FOR ROADS (APPROX 1.2 ha)
-  REHABILITATION / REVEGETATION ZONES (APPROX 8.97 ha)
-  ENVIRONMENTAL PROTECTION ZONES (APPROX 26.60 ha)

Roads located to minimise vegetation removal

Revegetation of significant vegetation for threatened species and riparian ecosystem function

Building envelopes will be cleared. Vegetation outside the envelope will be retained

Extensive street tree planting program to provide additional locally indigenous trees

Vegetation will be retained under covenant arrangement and clearing of APZ minimised and excludes clearing of identified hollow bearing and Koala food trees

TINONEE - NSW

RURAL RESIDENTIAL DEVELOPMENT