

INSTRUCTION NUMBER: 06/92
 FILE: 0692_D.A.-04 layout.dwg
 SURVEYED: ---
 DESIGNED: ---
 DRAWN: MKC
 CHECKED: ---
 DATE: Australian Height Datum
 CONTOUR INTERVAL: N/A

CLIENT: EUREKA 2 PROJECT 5
 PTY LTD.

REVISIONS: INITIAL ISSUE DATE: 20/05/2008

Copyright © Puler Cooper & Blackley Pty Ltd. 2008
 Other than as permitted by the Copyright Act 1968, permission of Puler Cooper & Blackley Pty Ltd. is prohibited.


PULVER COOPER & BLACKLEY
 SURVEYORS
 CIVIL ENGINEERS
 PROJECT MANAGERS

P.O. Box 729
 NEWCASTLE 2280
 NSW
 Tel: (02) 4926 2214 Fax: (02) 4934 2027

98 LAMES STREET
 EAST MANTLAND 2323
 NSW
 Tel: (02) 4926 2214 Fax: (02) 4934 2027

PLAN OF PROPOSED LOT LAYOUT

DEPARTMENT OF PLANNING
 MAJOR PROJECT 05-0038
 THE PINNACLES WAY

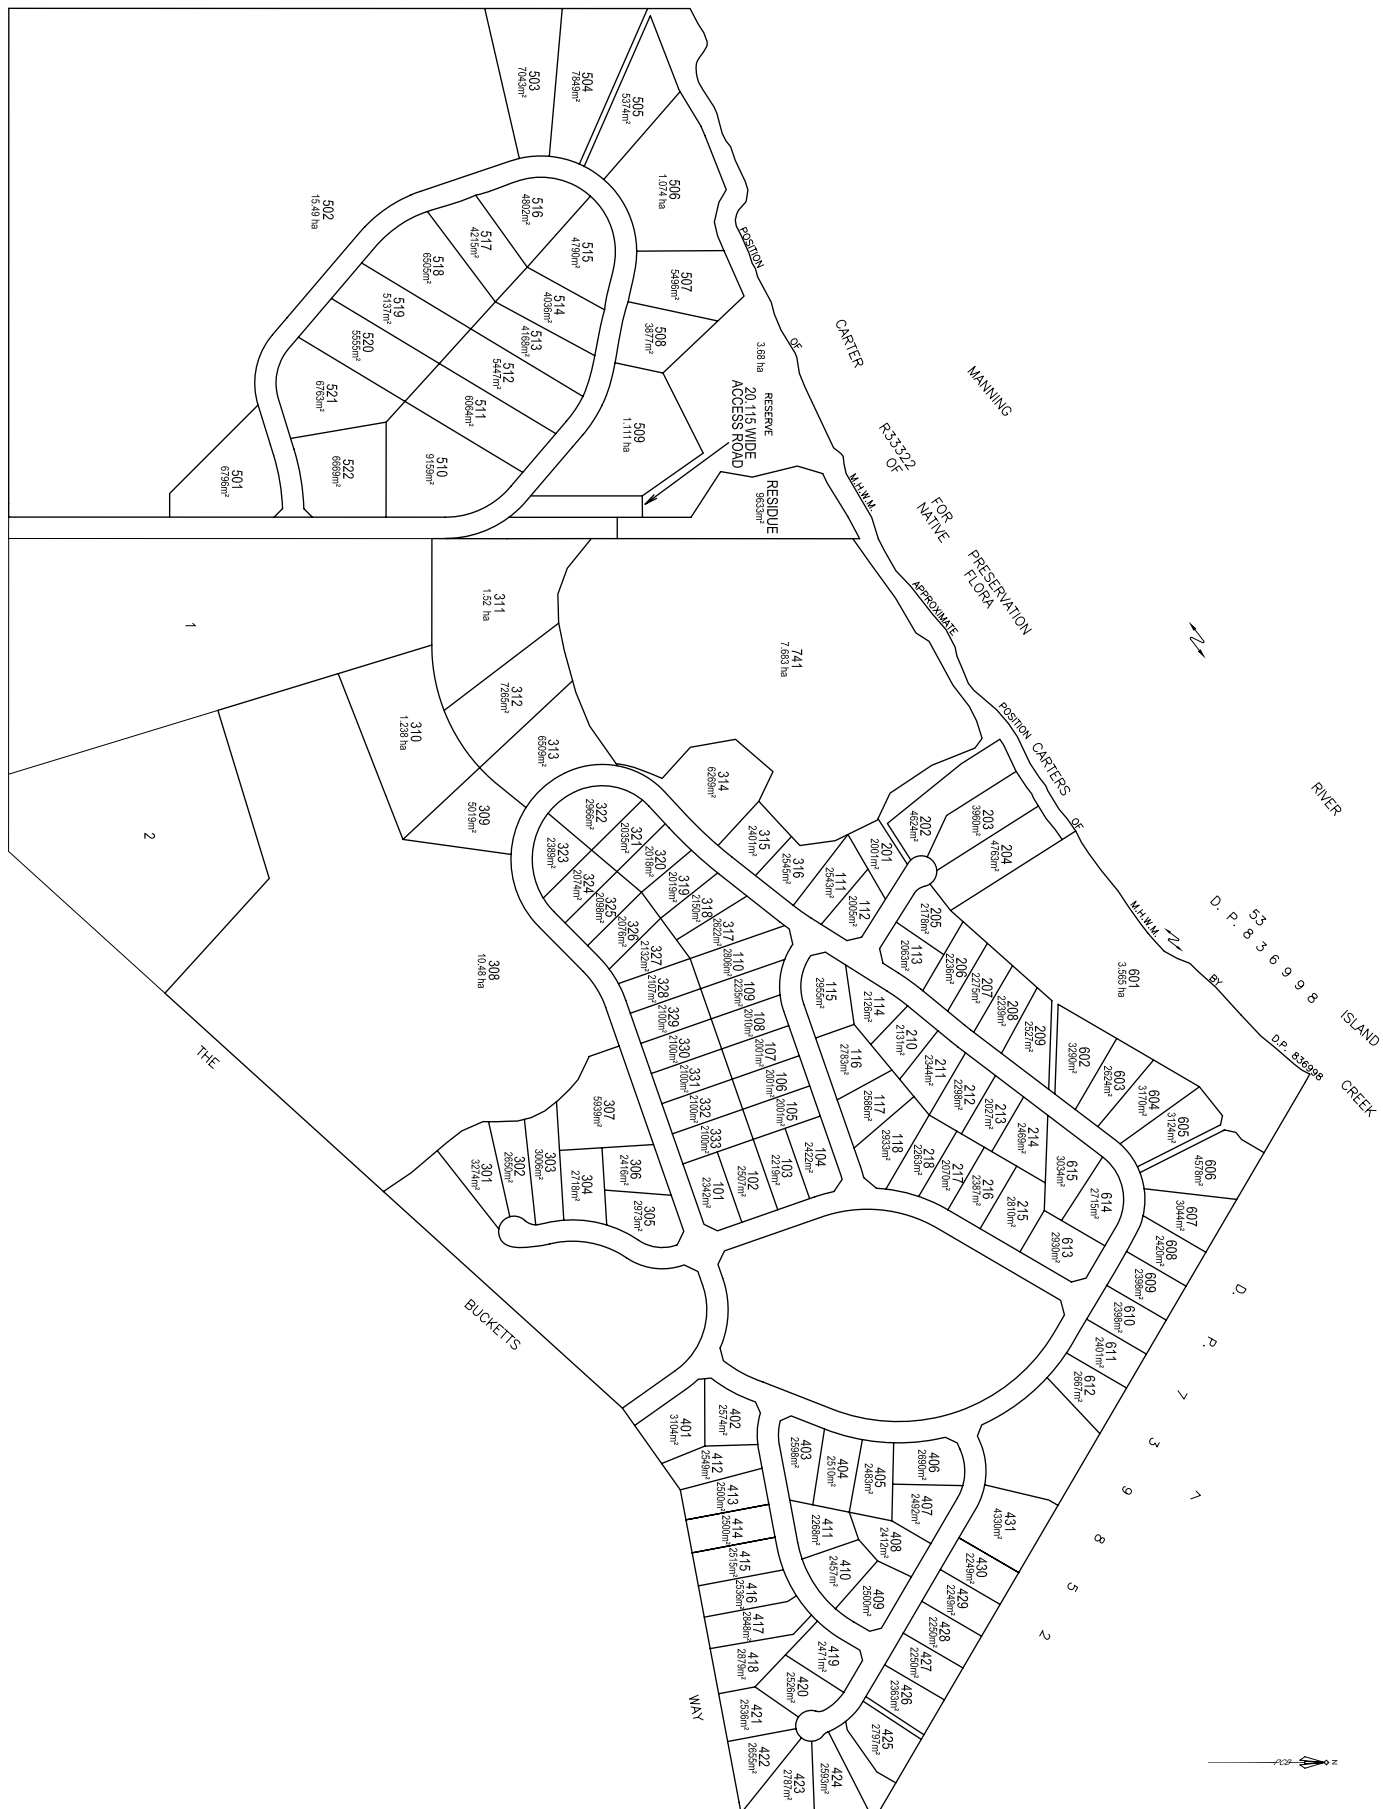


URRAY ROAD

D. P. 63698

8 4 2 4 9 5

RIVERSIDE LANDING

STAGE 1

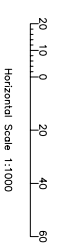


INSTRUCTION NUMBER: 06/92
 SURVEYED: --- Subdivision Planning
 DESIGNED: ---
 DRAWN: MC
 CHECKED: ---
 DRAWN Australian Height Datum
 CONTOUR INTERVAL: N/A

ISSUE DATE REVISION
 03/06/2008 A

CLIENT:
EUREKA 2 PROJECT 5
PTY LTD.

Copyright ©
 Puler Cooper & Brockley Pty Ltd. 2008
 Other than as permitted by the Copyright Act 1968,
 permission of Puler Cooper & Brockley Pty Ltd. is
 prohibited.

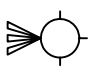

PCB
PULVER COOPER & BROCKLEY
 SURVEYORS
 CIVIL ENGINEERS
 PROJECT MANAGERS

P.O. Box 729
 NEWCASTLE 2280 98 LAMES STREET
 NEWCASTLE 2280 EAST MANTLAND 2223
 Tel: (02) 4926 2214 Fax: (02) 4934 3027

PLAN OF SUBDIVISION
STAGE 1



DEPARTMENT OF PLANNING
 MAJOR PROJECT 06-0038
 THE PINNACLES WAY

SHEET 2 OF 7 SHEETS



RIVERSIDE LANDING

STAGE 2

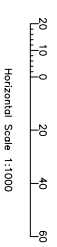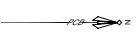


Horizontal Scale 1:1000

INSTRUCTION NUMBER: 06/92
 FILE: 0692_DA.O - Subdivision Planning
 SURVEYED: ---
 DESIGNED: ---
 DRAWN: MJC
 CHECKED: ---
 DATE: Australian Height Datum
 CONTROL INTERVAL: N/A

ISSUE DATE REVISION
 03/06/2008 A

CLIENT:
EUREKA 2 PROJECT 5
PTY LTD.

Copyright ©
 Pulver Cooper & Brockley Pty.Ltd. 2008
 Other than as permitted by the Copyright Act 1968,

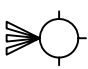


PCB
PULVER COOPER & BROCKLEY
 SURVEYORS
 CIVIL ENGINEERS
 PROJECT MANAGERS

P.O. Box 729
 NEWCASTLE 2280 EAST MAITLAND 2323
 NSW NSW
 Tel (02) 4926 2214 Fax (02) 4934 3022

PLAN OF SUBDIVISION
STAGE 2




DEPARTMENT OF PLANNING
 MAJOR PROJECT 06-0038
 THE PINNACLES WAY

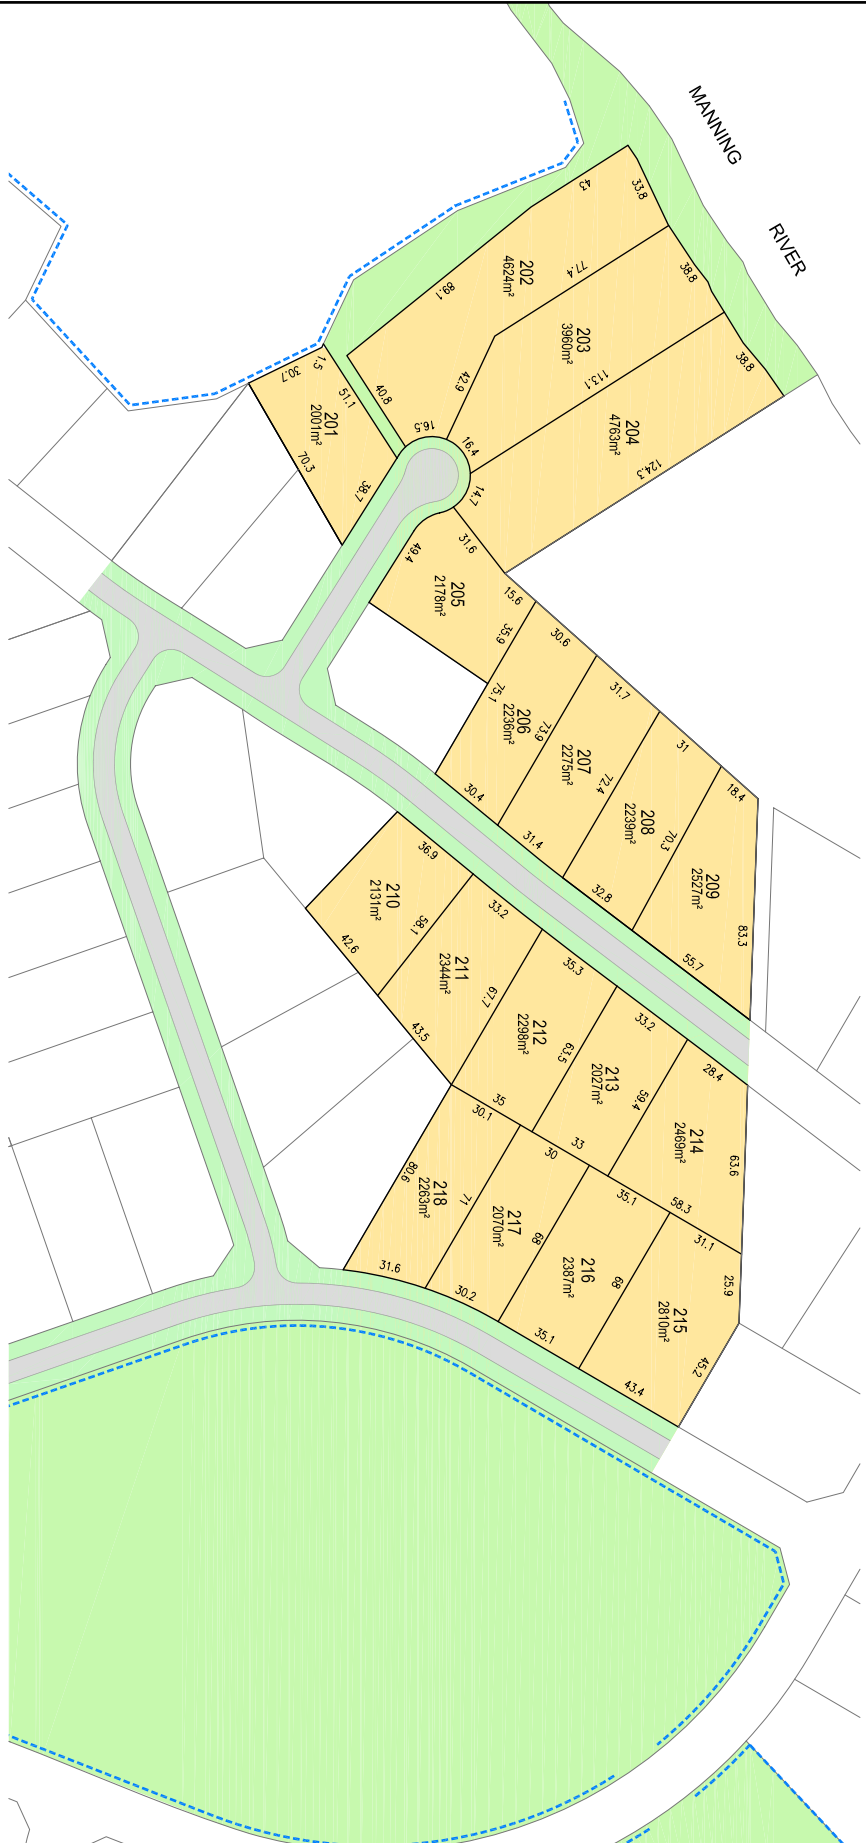

--- KOALA SEPARATION FENCE

RIVERSIDE LANDING

STAGE 3

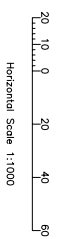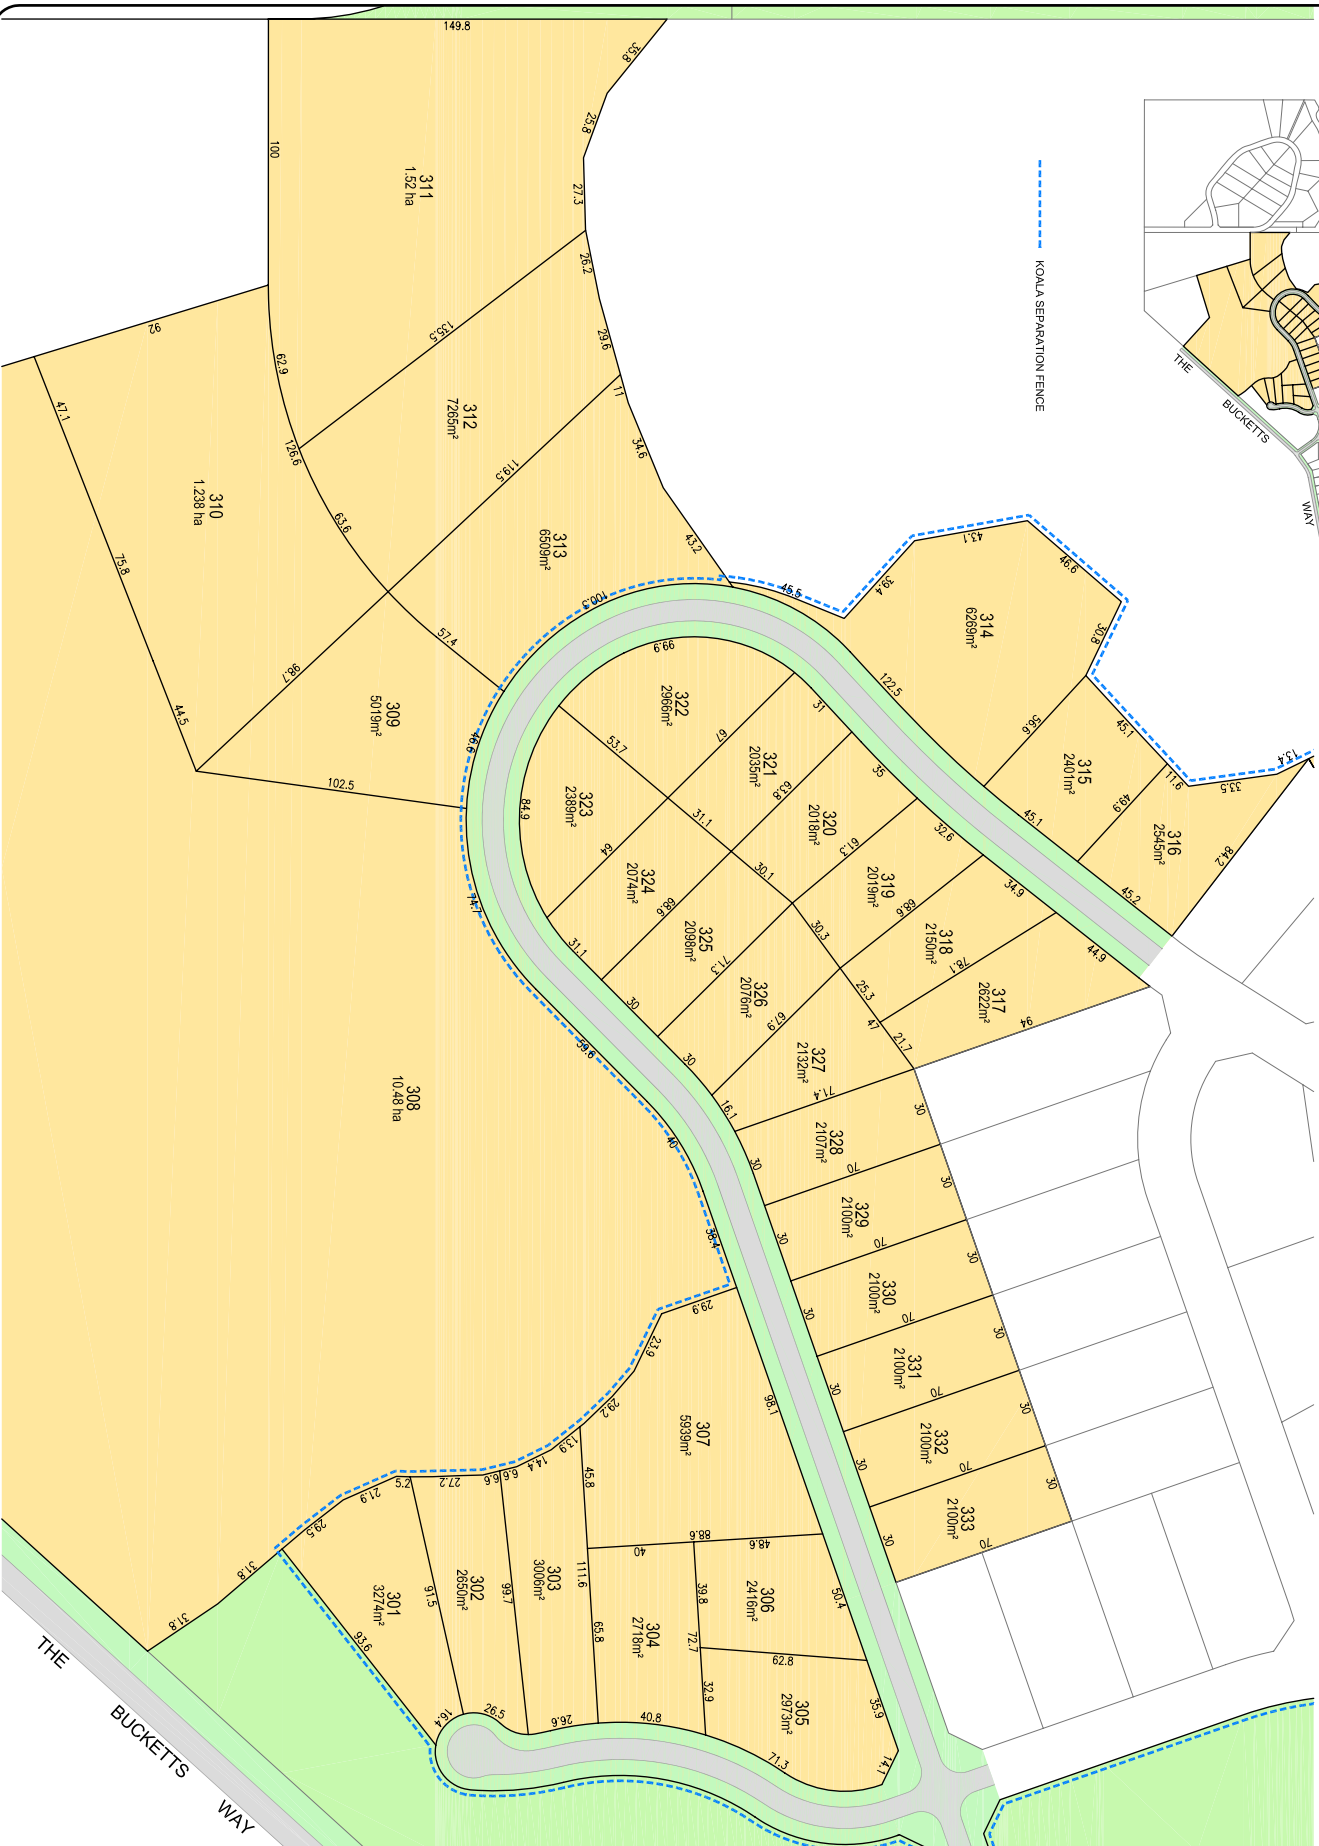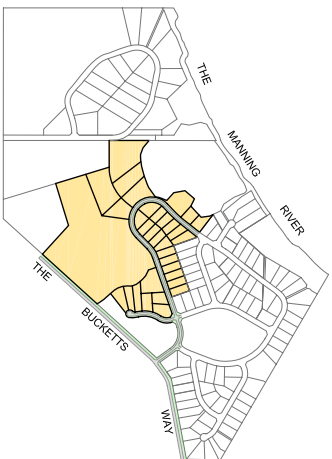


INSTRUCTION NUMBER: 06/92
 FILE: 0692_D.A.0 - Subdivision Planning
 SURVEYED: ---
 DESIGNED: ---
 DRAWN: MJC
 CHECKED: ---
 DATED: Australian Height Datum
 CONTOUR INTERVAL: N/A

ISSUE DATE REVISION
 03/06/2008 A

CLIENT:
EUREKA 2 PROJECT 5
PTY LTD.

Copyright ©
 Pulver Cooper & Brockley Pty.Ltd. 2008
 Other than as permitted by the Copyright Act 1968,
 no part of this publication may be reproduced,
 stored in a retrieval system or transmitted in any
 form or by any means, electronic, mechanical,
 photocopying, recording or otherwise, without the
 permission of Pulver Cooper & Brockley Pty.Ltd. in
 writing.

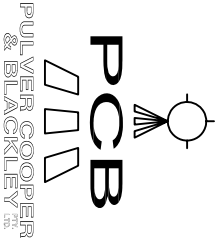


P.O. Box 729
 NEWCASTLE 2280 EAST WENTLAND 2223
 Tel: (02) 4926 2214 Fax: (02) 4934 3027

PLAN OF SUBDIVISION
STAGE 3

DEPARTMENT OF PLANNING
 MAJOR PROJECT 06-0038
 THE PINNACLES WAY

RIVERSIDE LANDING

STAGE 4

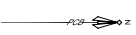

20 10 0 20 40 60
Horizontal Scale 1:1000

INSTRUCTION NUMBER: 06/92
 SURVEYED: ---
 DESIGNED: ---
 DRAWN: MKC
 CHECKED: ---
 DATE: Australian Height Datum
 CONTROL INTERVAL: N/A

ISSUE DATE REVISION
 03/06/2008 A

CLIENT:
EUREKA 2 PROJECT 5
PTY LTD.





Copyright ©
 Puler Cooper & Brockley Pty.Ltd. 2008
 Other than as permitted by the Copyright Act 1968,
 permission of Puler Cooper & Brockley Pty.Ltd. is
 prohibited.

PCB
PULVER COOPER & BLACKKILLEY
 SURVEYORS
 CIVIL ENGINEERS
 PROJECT MANAGERS

P.O. Box 729 98 LAMES STREET
 NSW 2280 Ph: (02) 4926 2214 Fax: (02) 4934 3022
 Ph: (02) 4926 2214 Fax: (02) 4934 3022

PLAN OF SUBDIVISION
STAGE 4

DEPARTMENT OF PLANNING
 MAJOR PROJECT 05-0038
 THE PINNACLES WAY

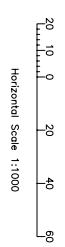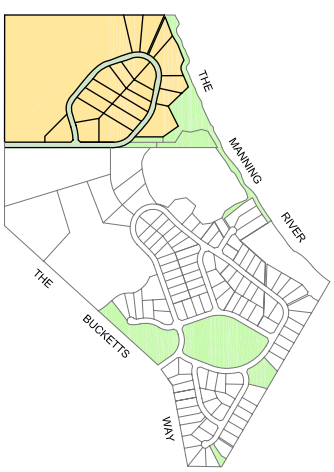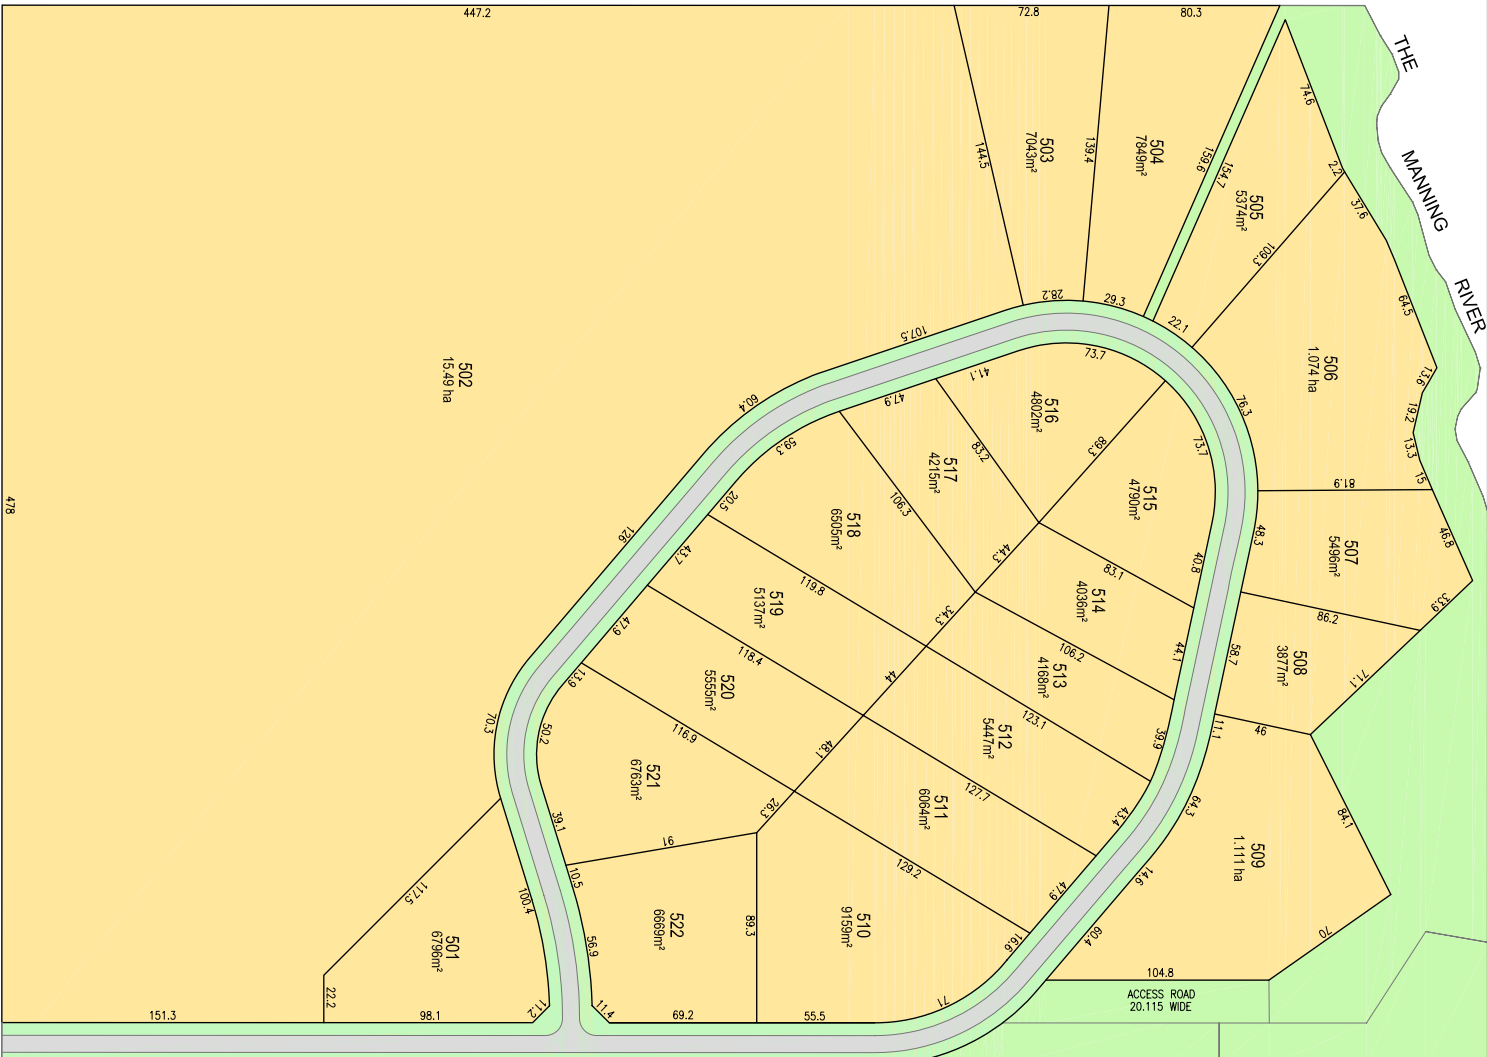 

INSTRUCTION NUMBER: 06/92
 FILE: 0692_D.A.0 - Subdivision Planning
 DESIGNED: ---
 DRAWN: MAC
 CHECKED: ---
 DATE: Australian Height Datum
 CONTOUR INTERVAL: N/A

ISSUE DATE	REVISION
03/06/2008	A

CLIENT:
EUREKA 2 PROJECT 5
PTY LTD.

Copyright ©
 Pulver Cooper & Blackley Pty.Ltd. 2008
 Other than as permitted by the Copyright Act 1968,
 reproduction, publication or use without prior written
 permission of Pulver Cooper & Blackley Pty.Ltd. is
 prohibited.

PULVER COOPER & BLACKLEY PTY LTD.
 SURVEYORS
 TOWN PLANNERS
 CIVIL ENGINEERS
 PROJECT MANAGERS

P.O. Box 729
 NEWCASTLE 2300
 Ph (02) 4928 3582
 Fax (02) 4928 2514
 98 LAWES STREET
 EAST MANTLAND 2323
 Ph (02) 4934 2265
 Fax (02) 4934 3267

PLAN OF SUBDIVISION
STAGE 5


DEPARTMENT OF PLANNING
 MAJOR PROJECT 06-0038
 THE BUCKETS WAY
 INNSIDE

RIVERSIDE LANDING


STAGE 5

RIVERSIDE LANDING

STAGE 6

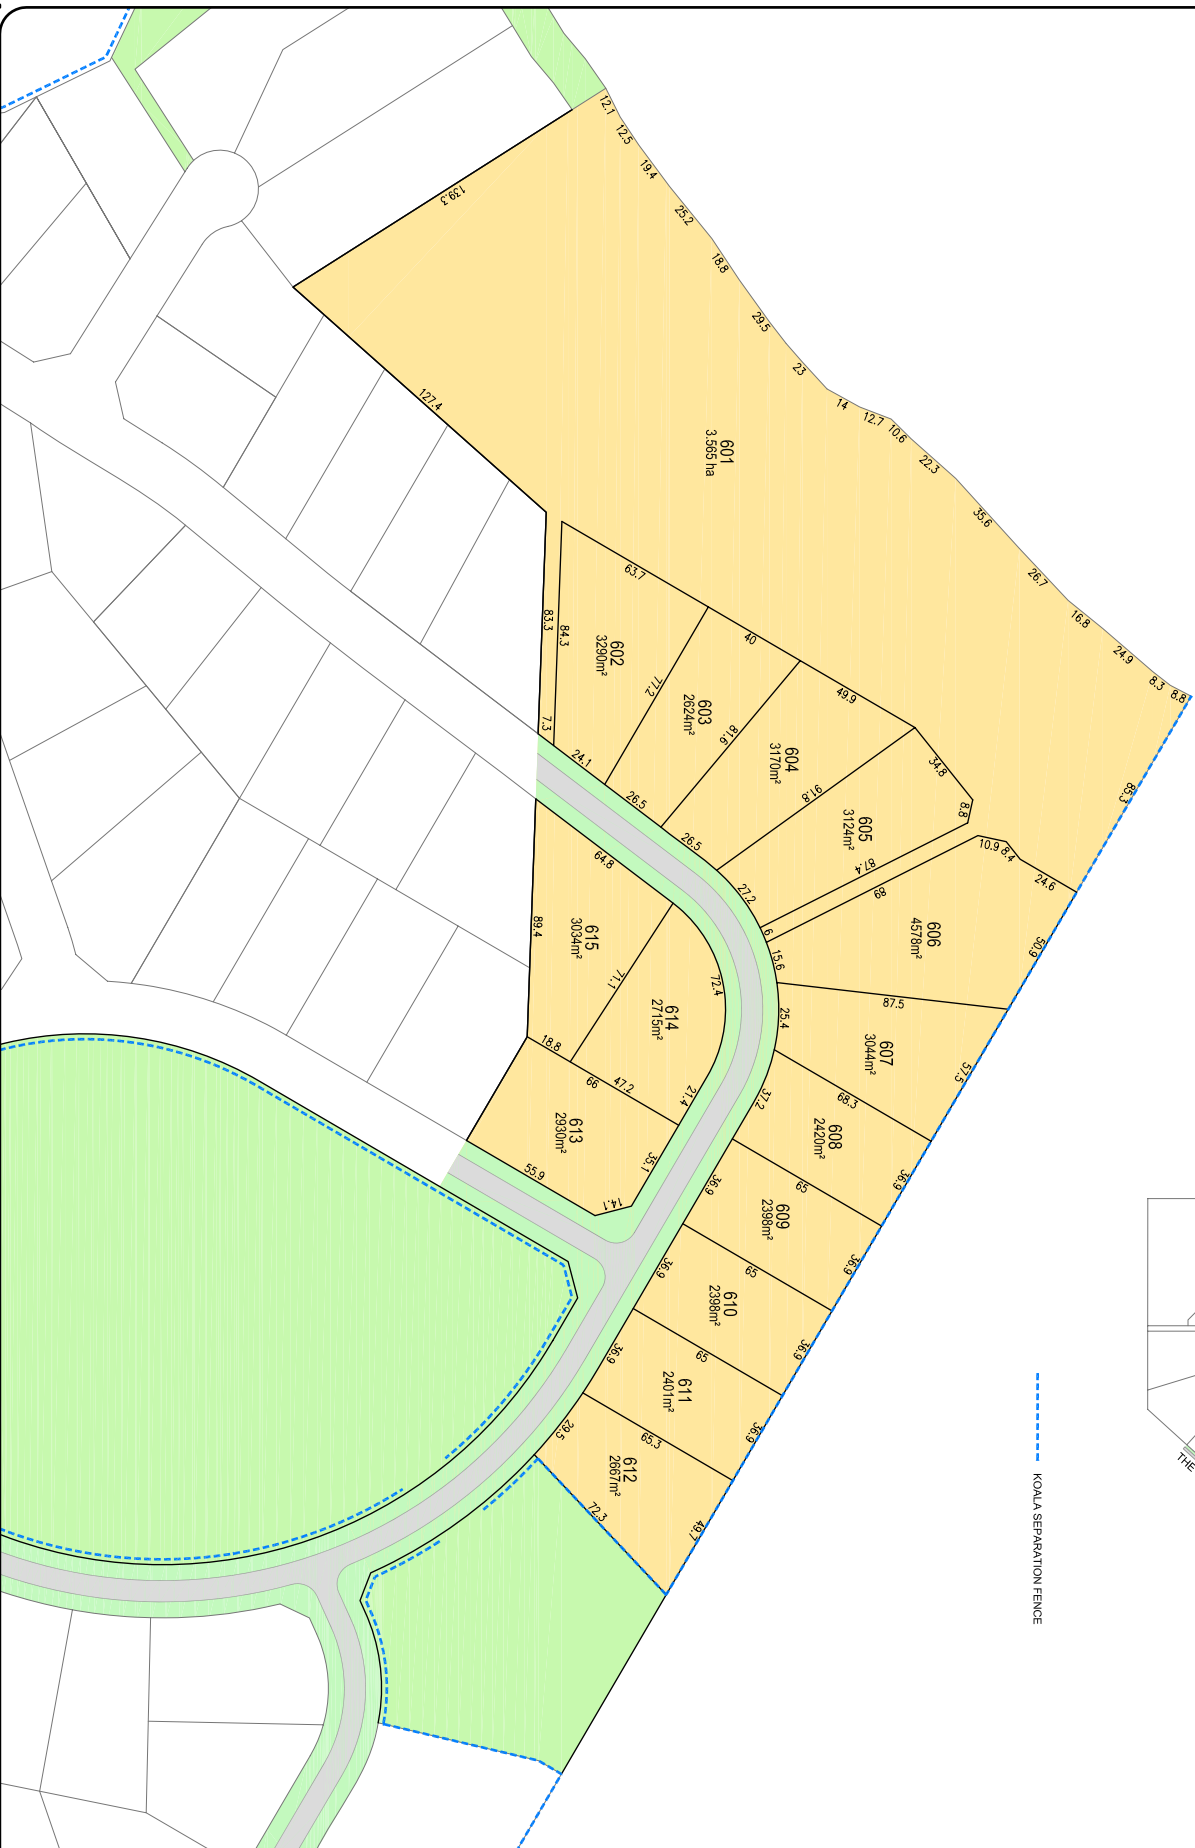

--- Koola Separation Fence

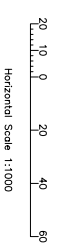

INSTRUCTION NUMBER: 06/92
 FILE: 0692_D.A.0 - Subdivision Planning
 SURVEYED: ---
 DESIGNED: ---
 DRAWN: MC
 CHECKED: ---
 DATE: Australian Height Datum
 CONTOUR INTERVAL: N/A

ISSUE DATE: 03/06/2008
 REVISION: A

CLIENT: EUREKA 2 PROJECT 5
 PTY LTD.

Copyright © Pulver Cooper & Blackley Pty Ltd. 2008
 Other than as permitted by the Copyright Act 1968, permission of Pulver Cooper & Blackley Pty Ltd. is prohibited.


PULVER COOPER & BLACKLEY
 SURVEYORS
 CIVIL ENGINEERS
 PROJECT MANAGERS

P.O. Box 729
 NEWCASTLE 2280
 NSW
 Tel: (02) 4926 2214 Fax: (02) 4934 3022

98 JAMES STREET
 NSW
 Tel: (02) 4926 2214 Fax: (02) 4934 3022

PLAN OF SUBDIVISION

DEPARTMENT OF PLANNING
 THE PINNACLES WAY

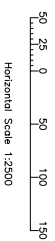

INSTRUCTION NUMBER: 06/92
 FILE: 0692_D.A.0 - Subdivision Planning
 SURVEYED: ---
 DESIGNED: ---
 DRAWN: MJC
 CHECKED: ---
 DRAWN: Australian Height Datum
 CONTROL INTERVAL: N/A

ISSUE DATE: 03/06/2008
 REVISION: A

CLIENT: EUREKA 2 PROJECT 5
 PTY LTD.

Copyright ©
 Puler Cooper & Brockley Pty.Ltd. 2008
 Other than as permitted by the Copyright Act 1968,
 permission of Puler Cooper & Brockley Pty.Ltd. is
 prohibited.


PCB
 SURVEYORS
 CIVIL ENGINEERS
 PROJECT MANAGERS
**PULVER COOPER
 & BLACKKILLEY**

P.O. Box 729
 NEWCASTLE 2280
 NSW (08) 4926 2214
 Fax (02) 4926 2214

98 LAMES STREET
 EAST MANILAND 2323
 NSW (02) 4934 3027
 Fax (02) 4934 3027

**PLAN OF SUBDIVISION
 LOT LAYOUT**

DEPARTMENT OF PLANNING
 MAJOR PROJECT 05-0038
 THE PINNACLES WAY

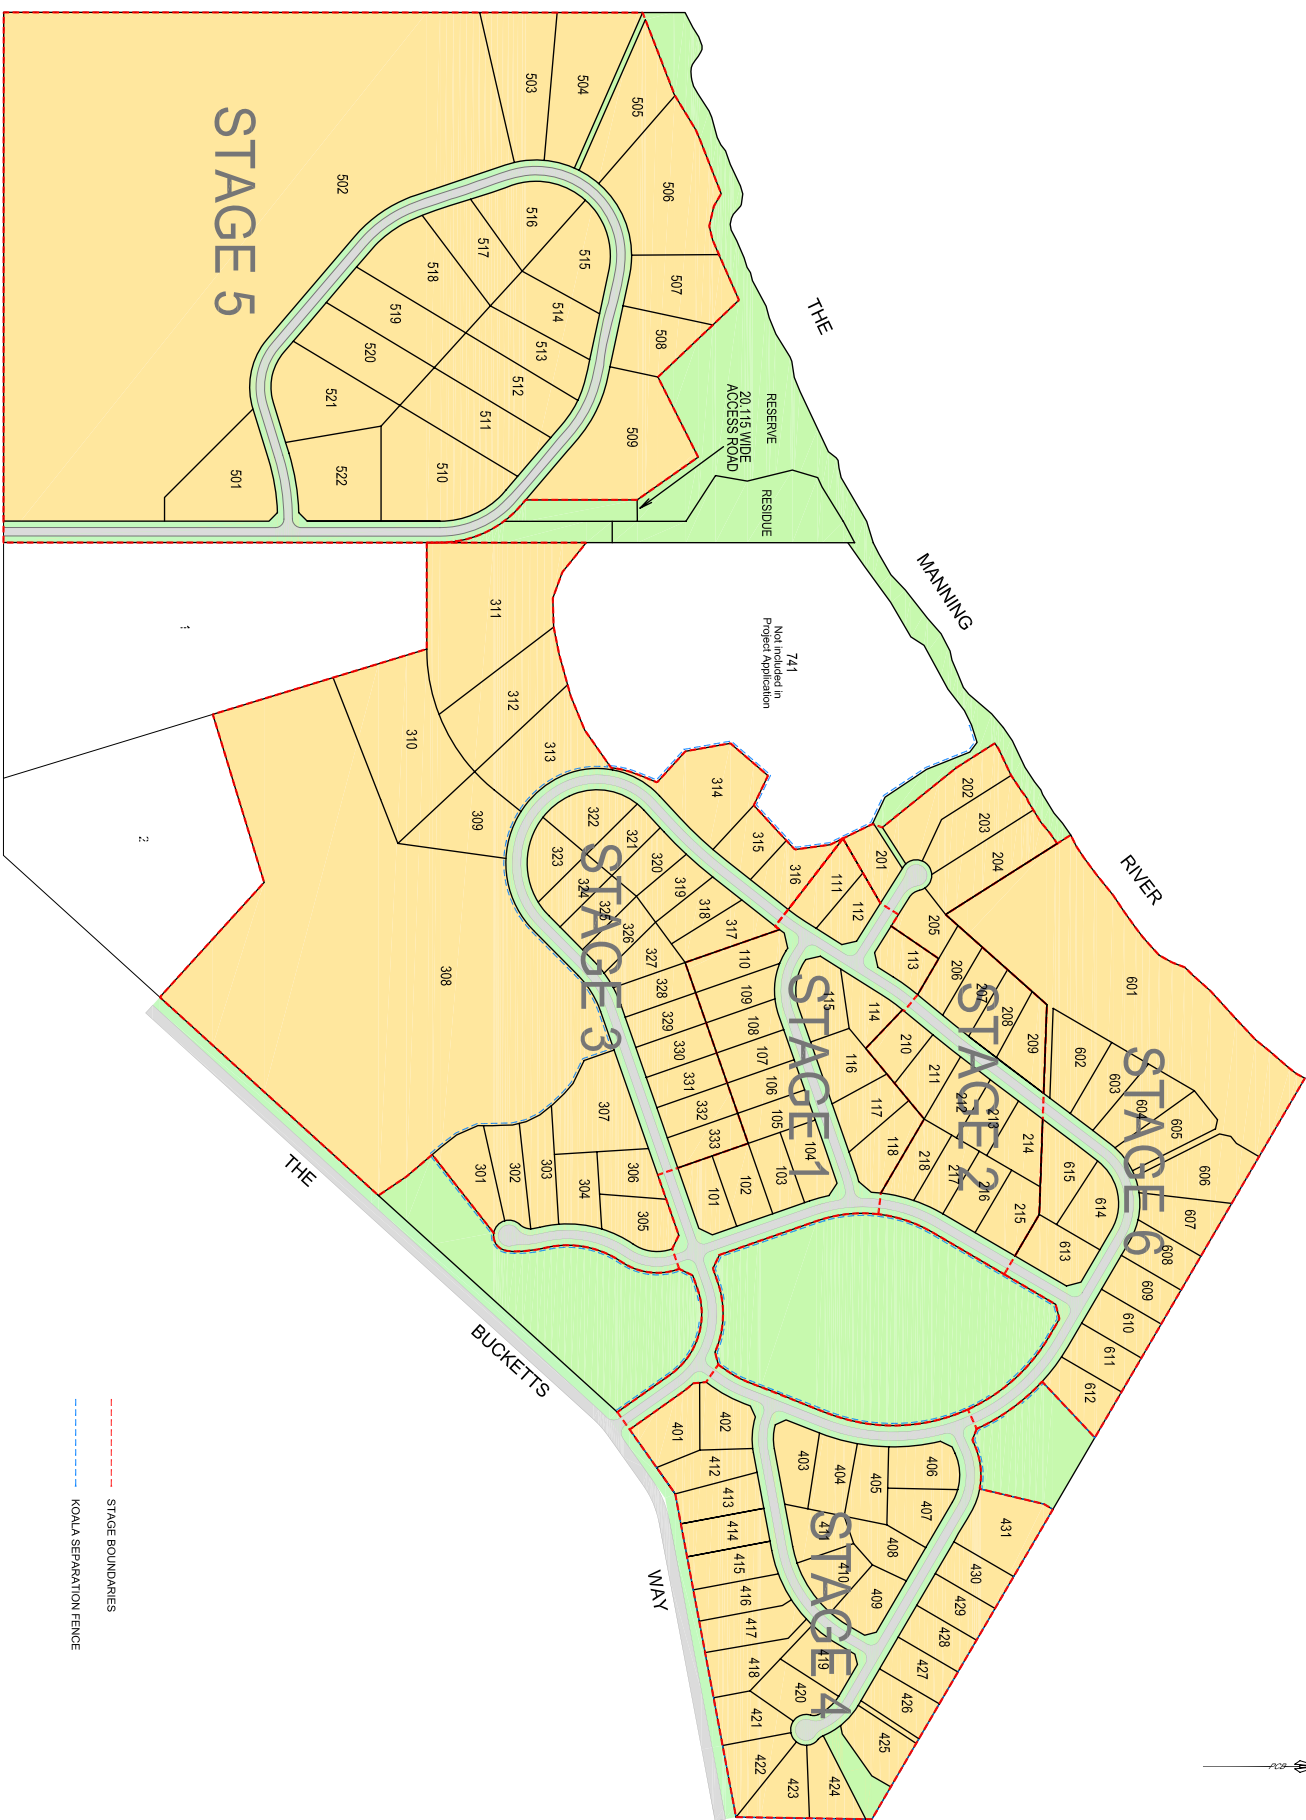

--- STAGE BOUNDARIES
 - - - KOLA SEPARATION FENCE

STAGE 5

