


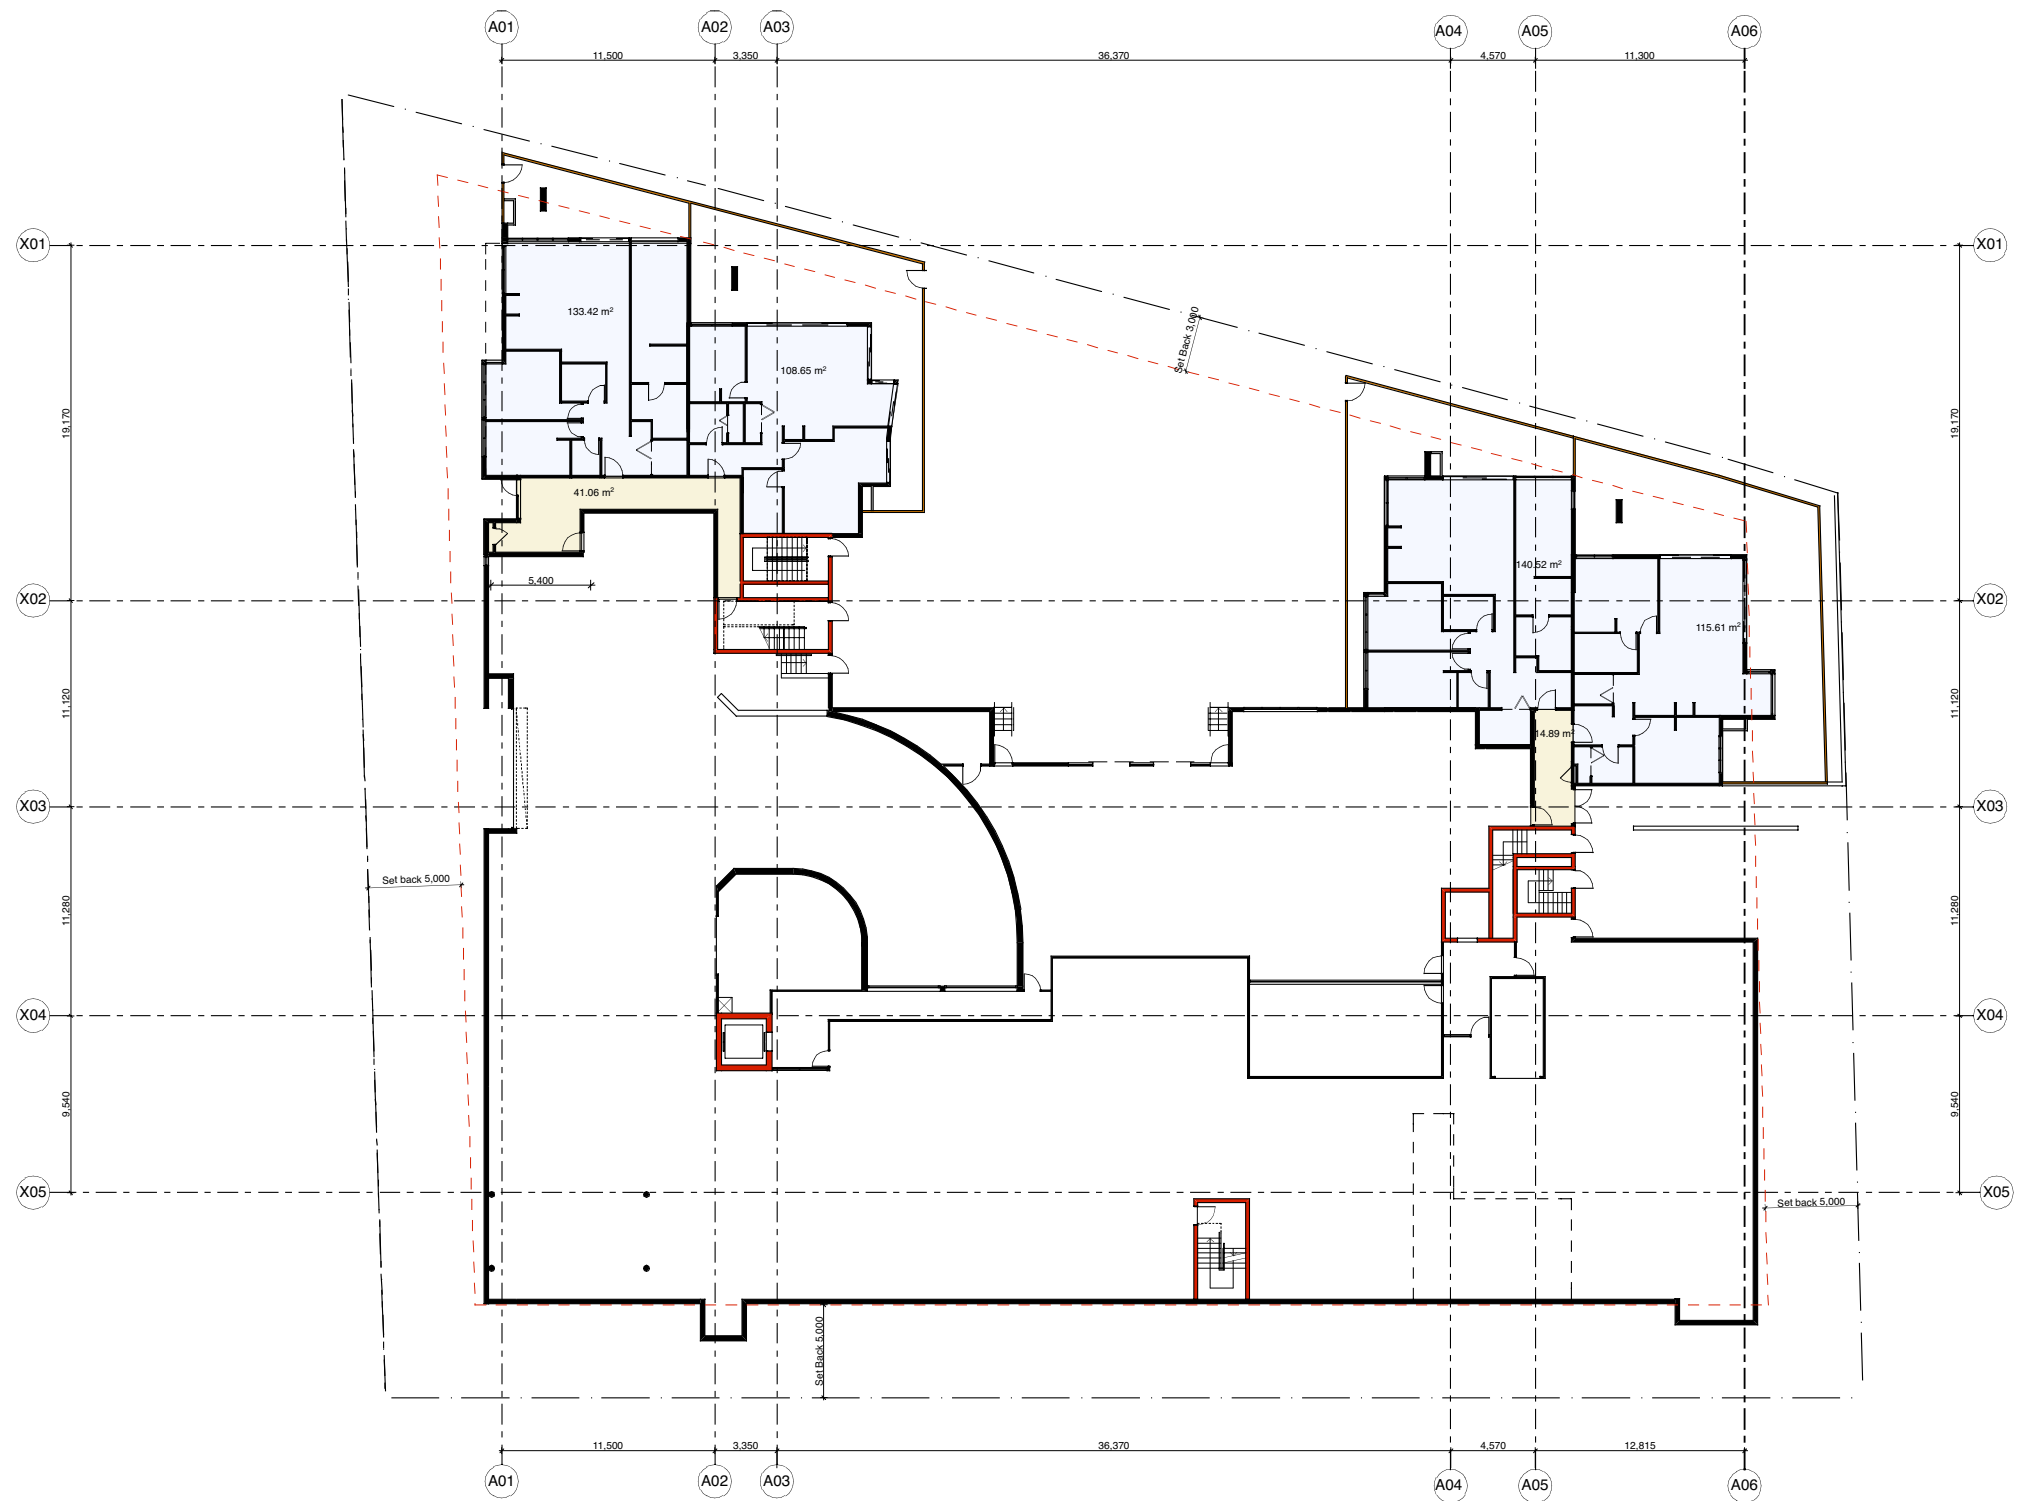

notes All dimensions and setbacks to be verified prior to commencement, omissions or discrepancies to be notified to the architect.	revision		revision		revision		drawn M.G	checked B.N	created 08.2005	plot date 14/3/07	Nation.Viney Architects / Urban Designers Level Four, Two Glen Street Milsons Point NSW 2061 Tel +61 2 99546288 Fax +61 2 9959 3626 Email info@nationviney.com	project Rhodes Peninsula Precinct C Lot 104 For: Meriton Apartments Pty Ltd	drawing title LOWER GROUND FLOOR. GFA					
							file name 15_RHODES PENINSULA						DEVELOPMENT APPLICATION		 N			
	copyright The copyright of this drawing together with any other documents prepared by Nation.Viney remains the property of Nation.Viney grants licence for the use of this document for the purpose for which the are intended. The licence is not transferable without the permission of Nation.Viney.		client Meriton Apartments Pty Limited Ph: +61 2 9264 7177 Fax: +61 2 9264 1402		structural engineer		services engineer		scale 1:200 @ A1				08.05.15		18 DA		A	
	project manager Meriton Apartments Pty Limited Ph: +61 2 9264 7177 Fax: +61 2 9264 1402		landscape consultant		acoustic engineer						job no.				drawing no.		rev.	