


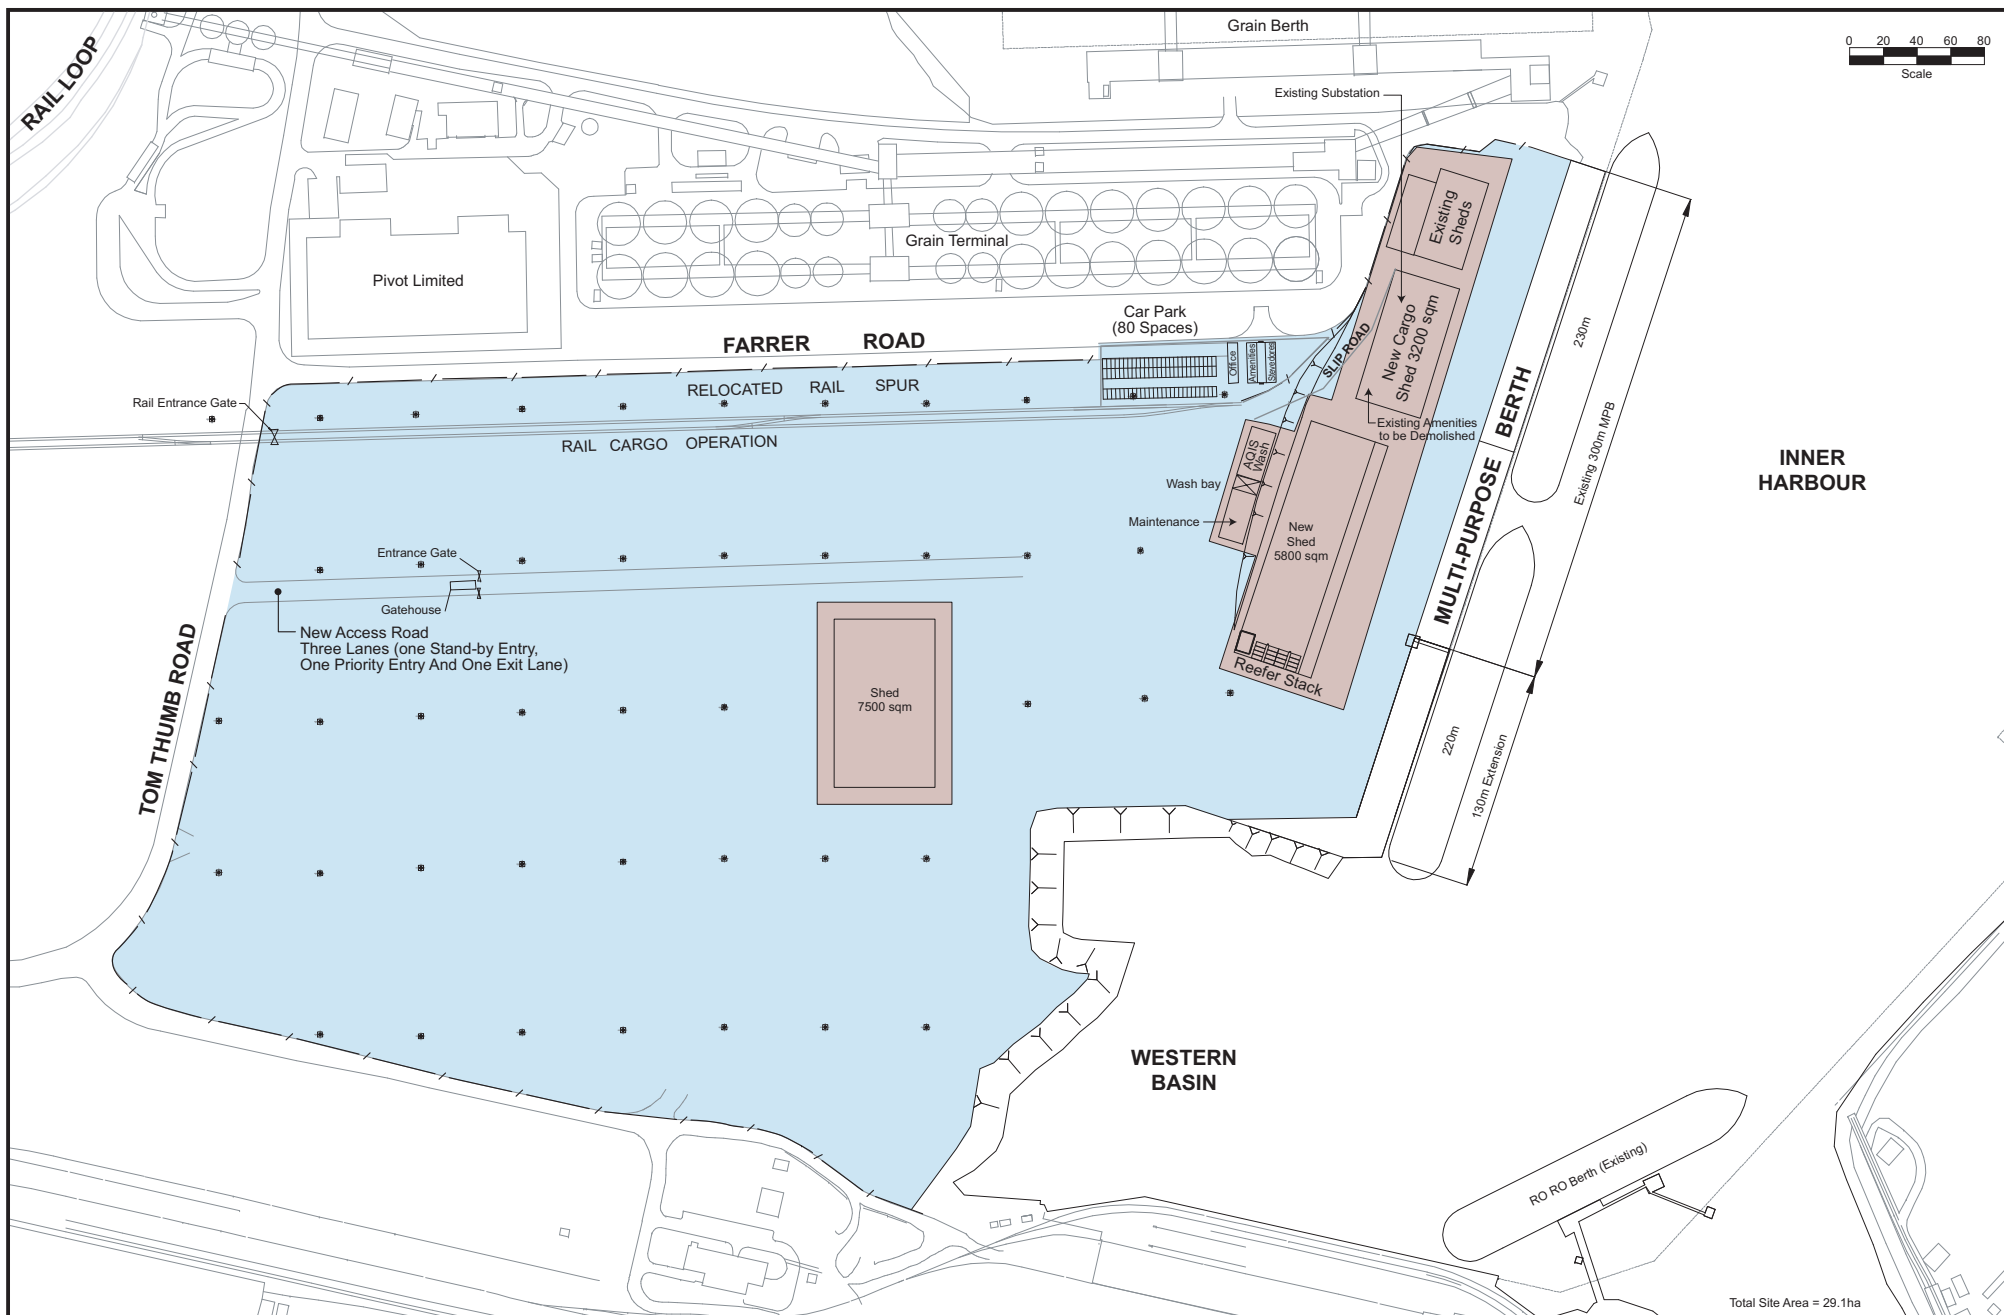

Source: Fielder Engineers Pty. Ltd

Legend

- / — Security Fence
- Light Tower

Cargo pavement area.
Building height zone
10.0m from ground level

Cargo pavement area.
Building height zone
20.0m from ground level

Figure 2.1
APPROVED DEVELOPMENT PROPOSAL