



**Appendix B**


**Building Envelope**




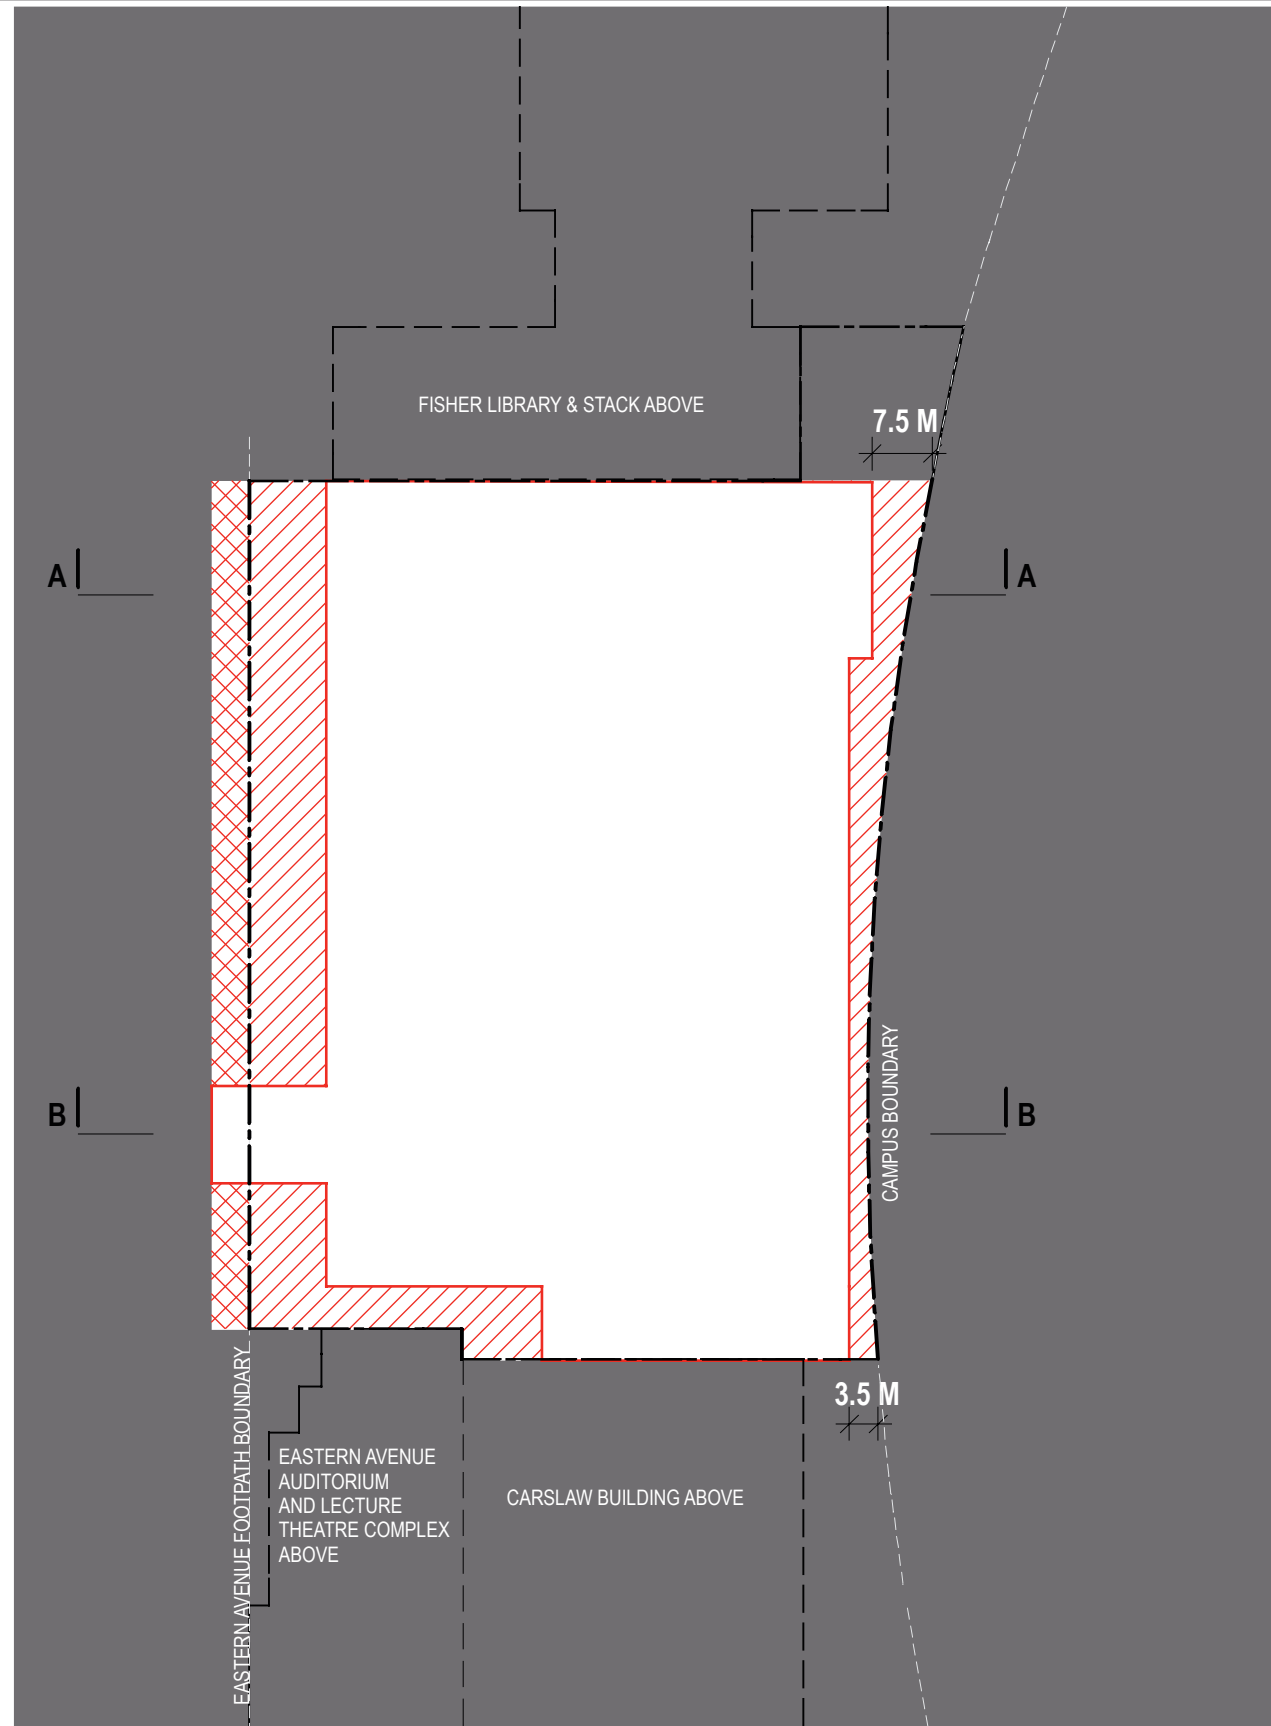

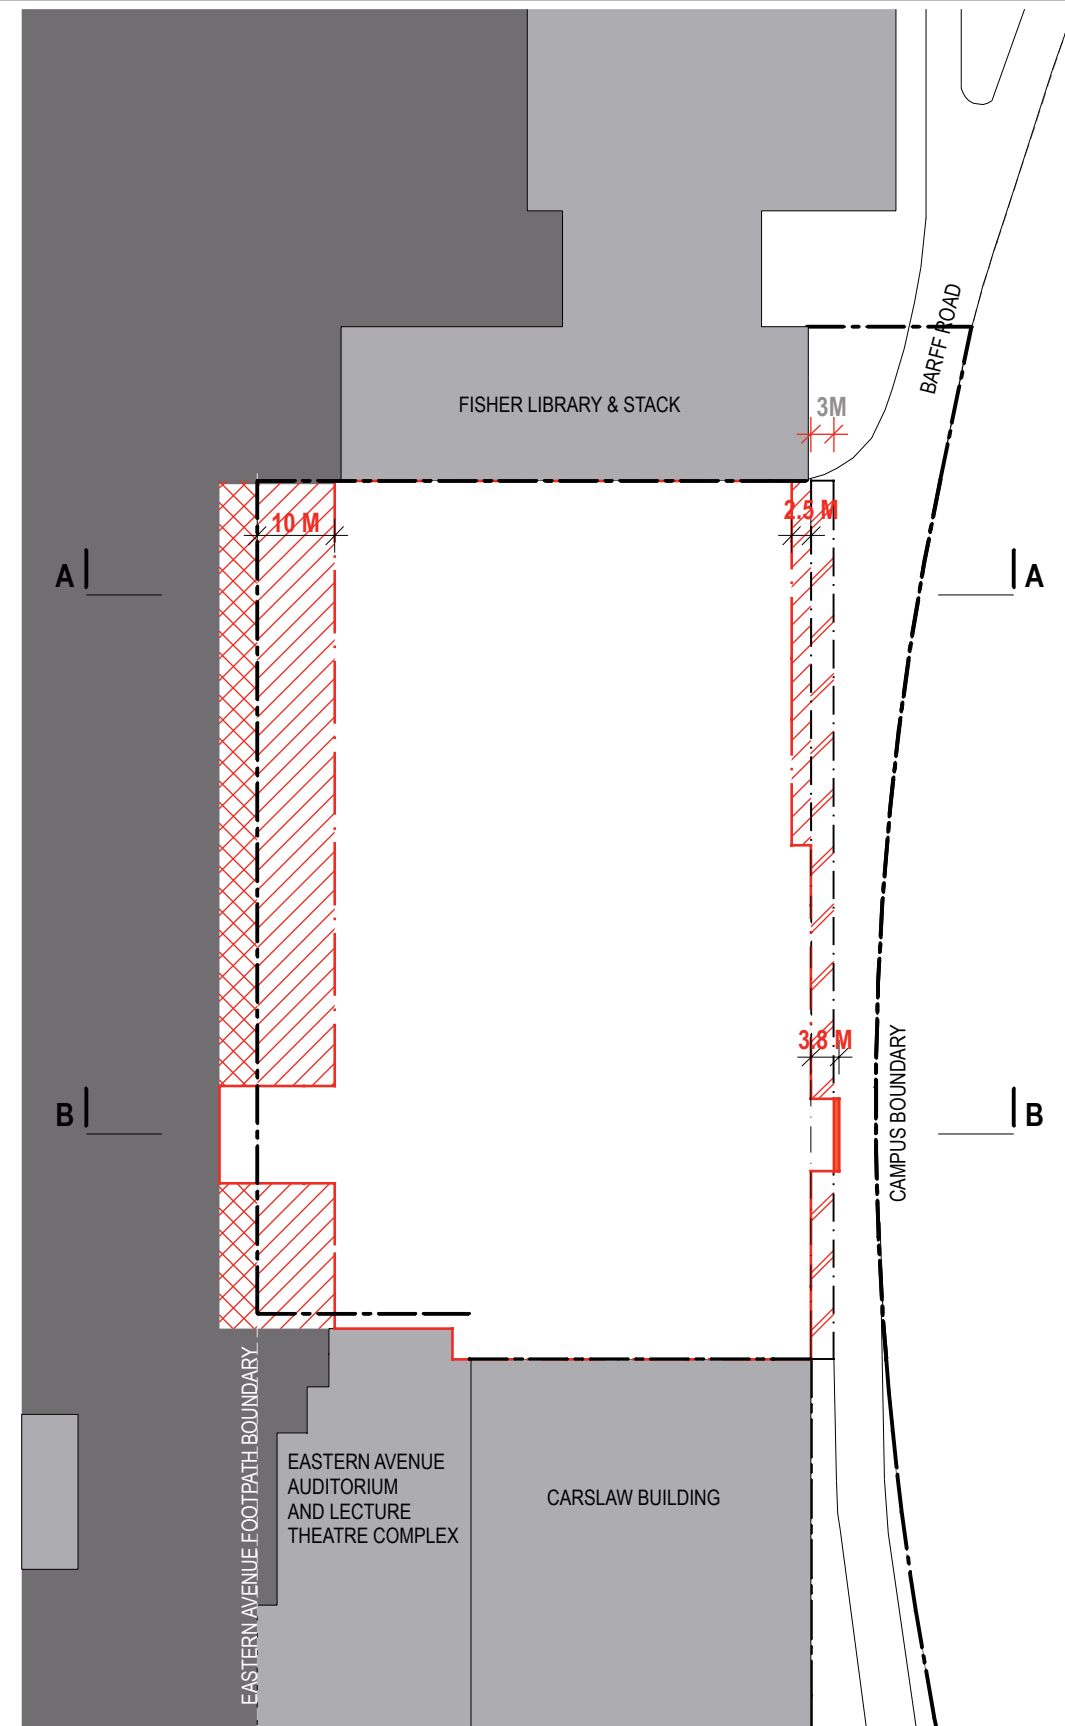

BASEMENT LEVELS

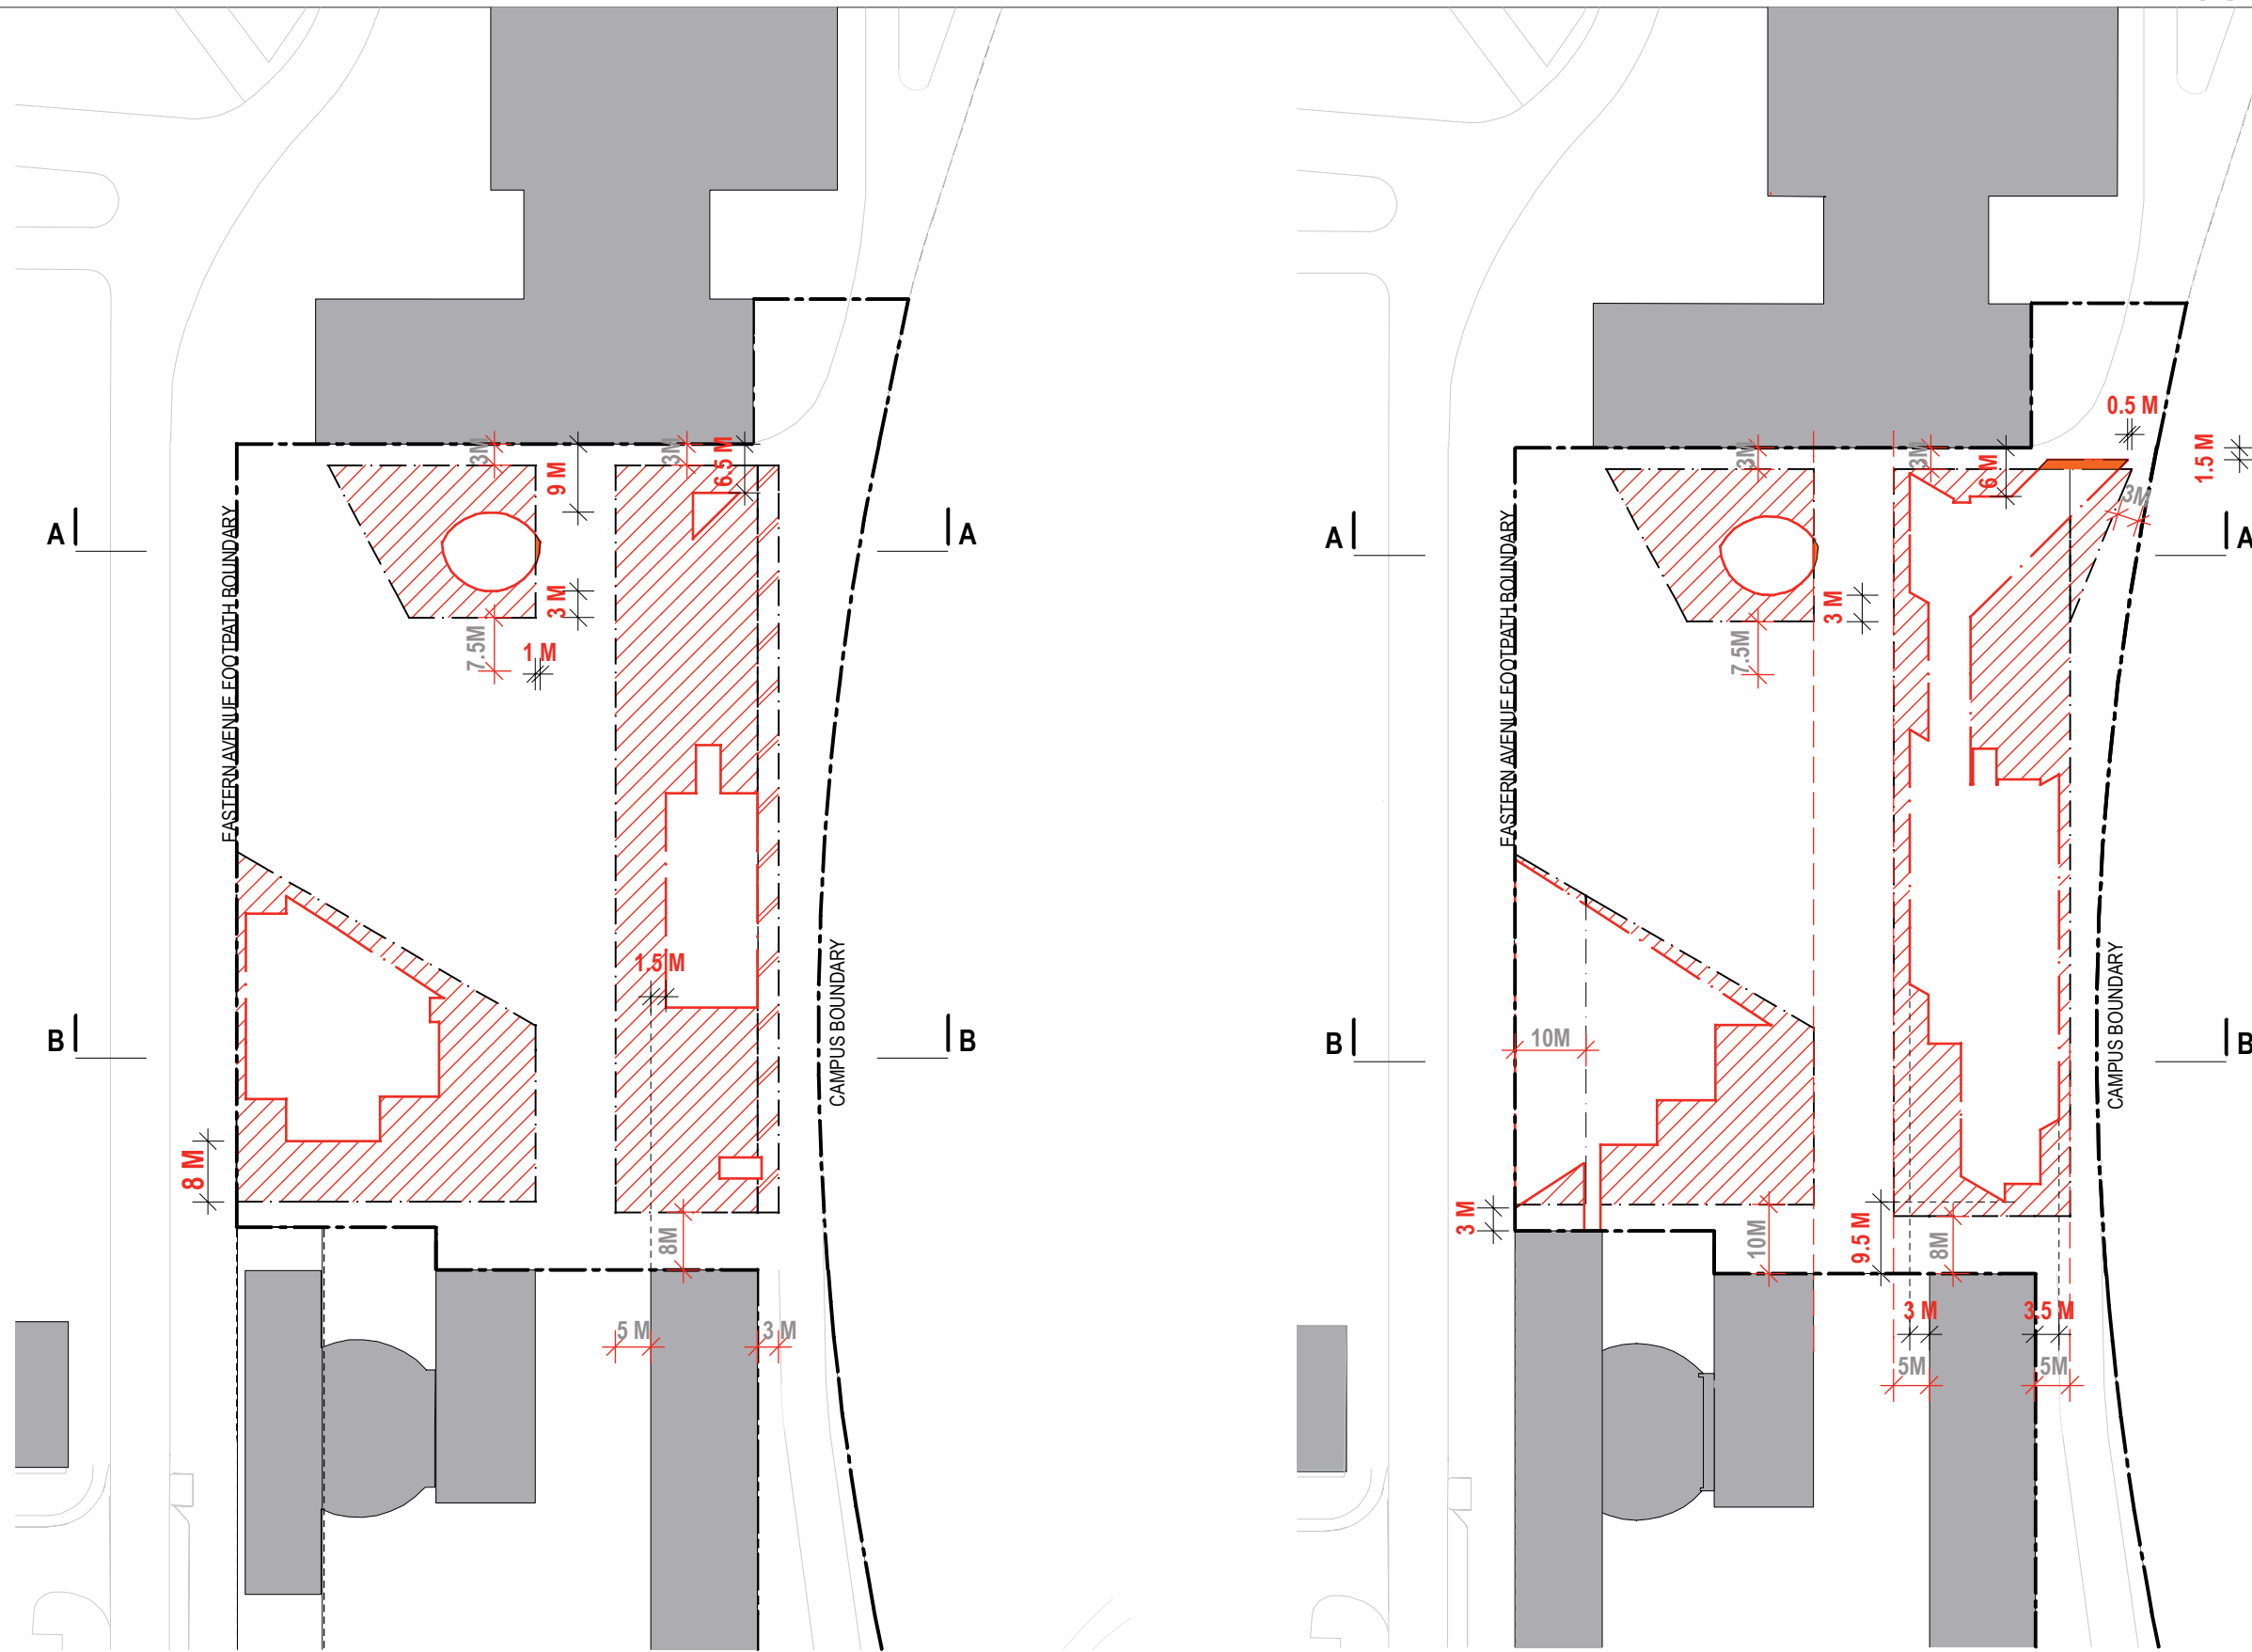

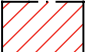
LEVEL 1 (VICTORIA PARK LEVEL) & LEVEL 2




-  STAGE 1 DA ENVELOPE
-  PROPOSED REVISED ENVELOPE
-  AREA THAT EXTENDS BEYOND STAGE 1 DA ENVELOPE
-  5 M STAGE 1 DA SETBACK
-  5 M REVISED ENVELOPE SETBACK

LEVEL 3 (EASTERN AVENUE LEVEL)

UPPER LEVELS

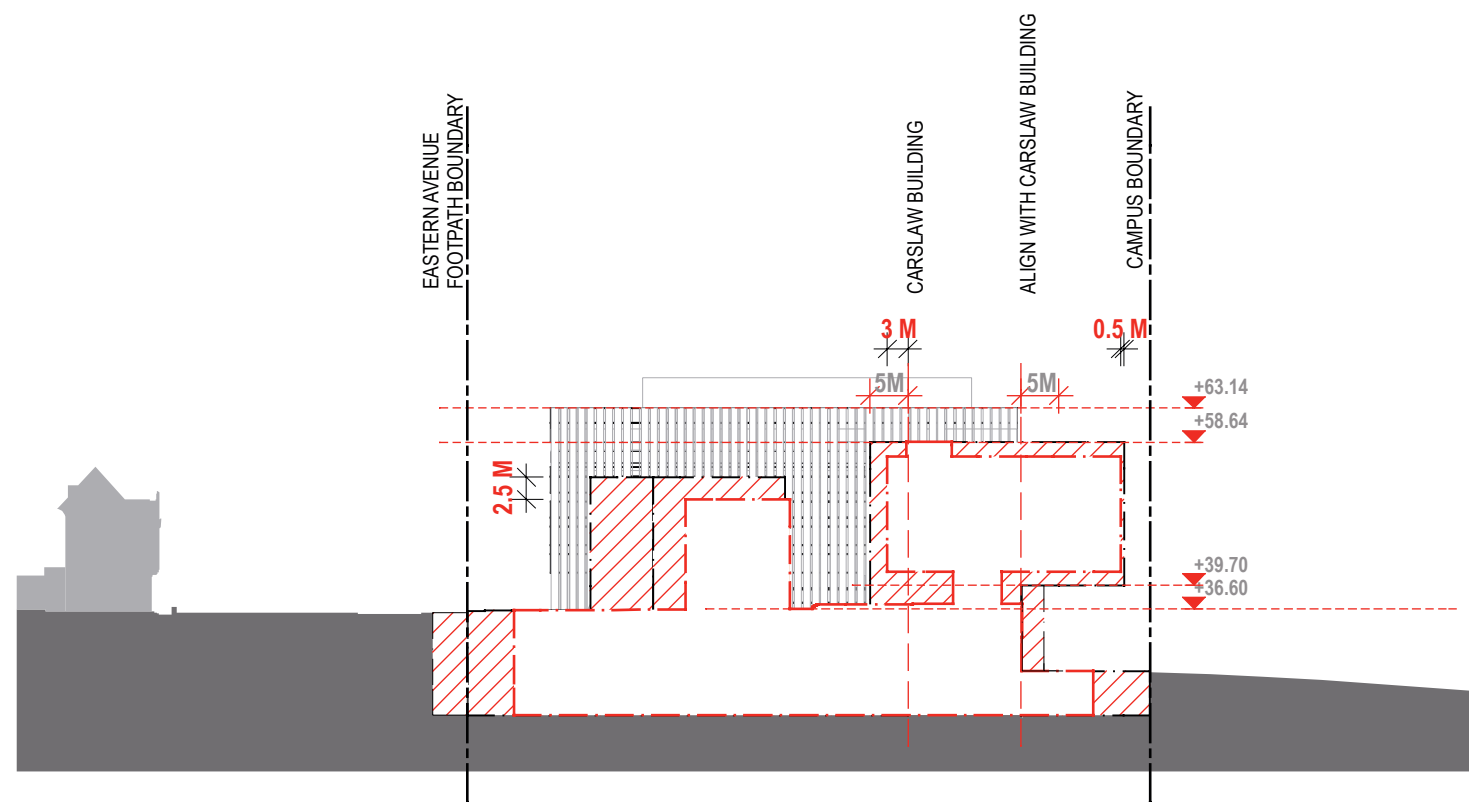

SECTION A

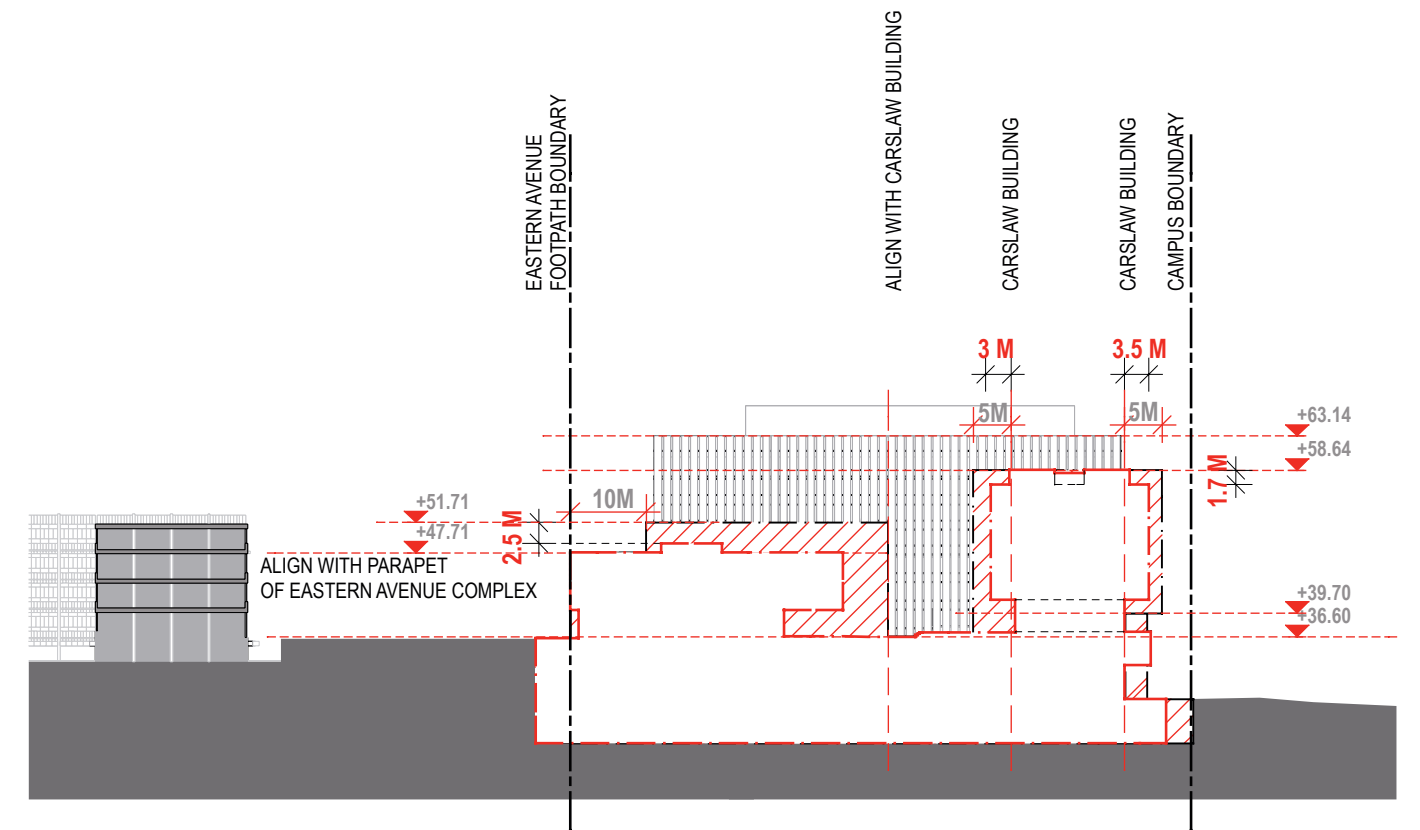

SECTION B

