



THIS DRAWING HAS BEEN REDUCED

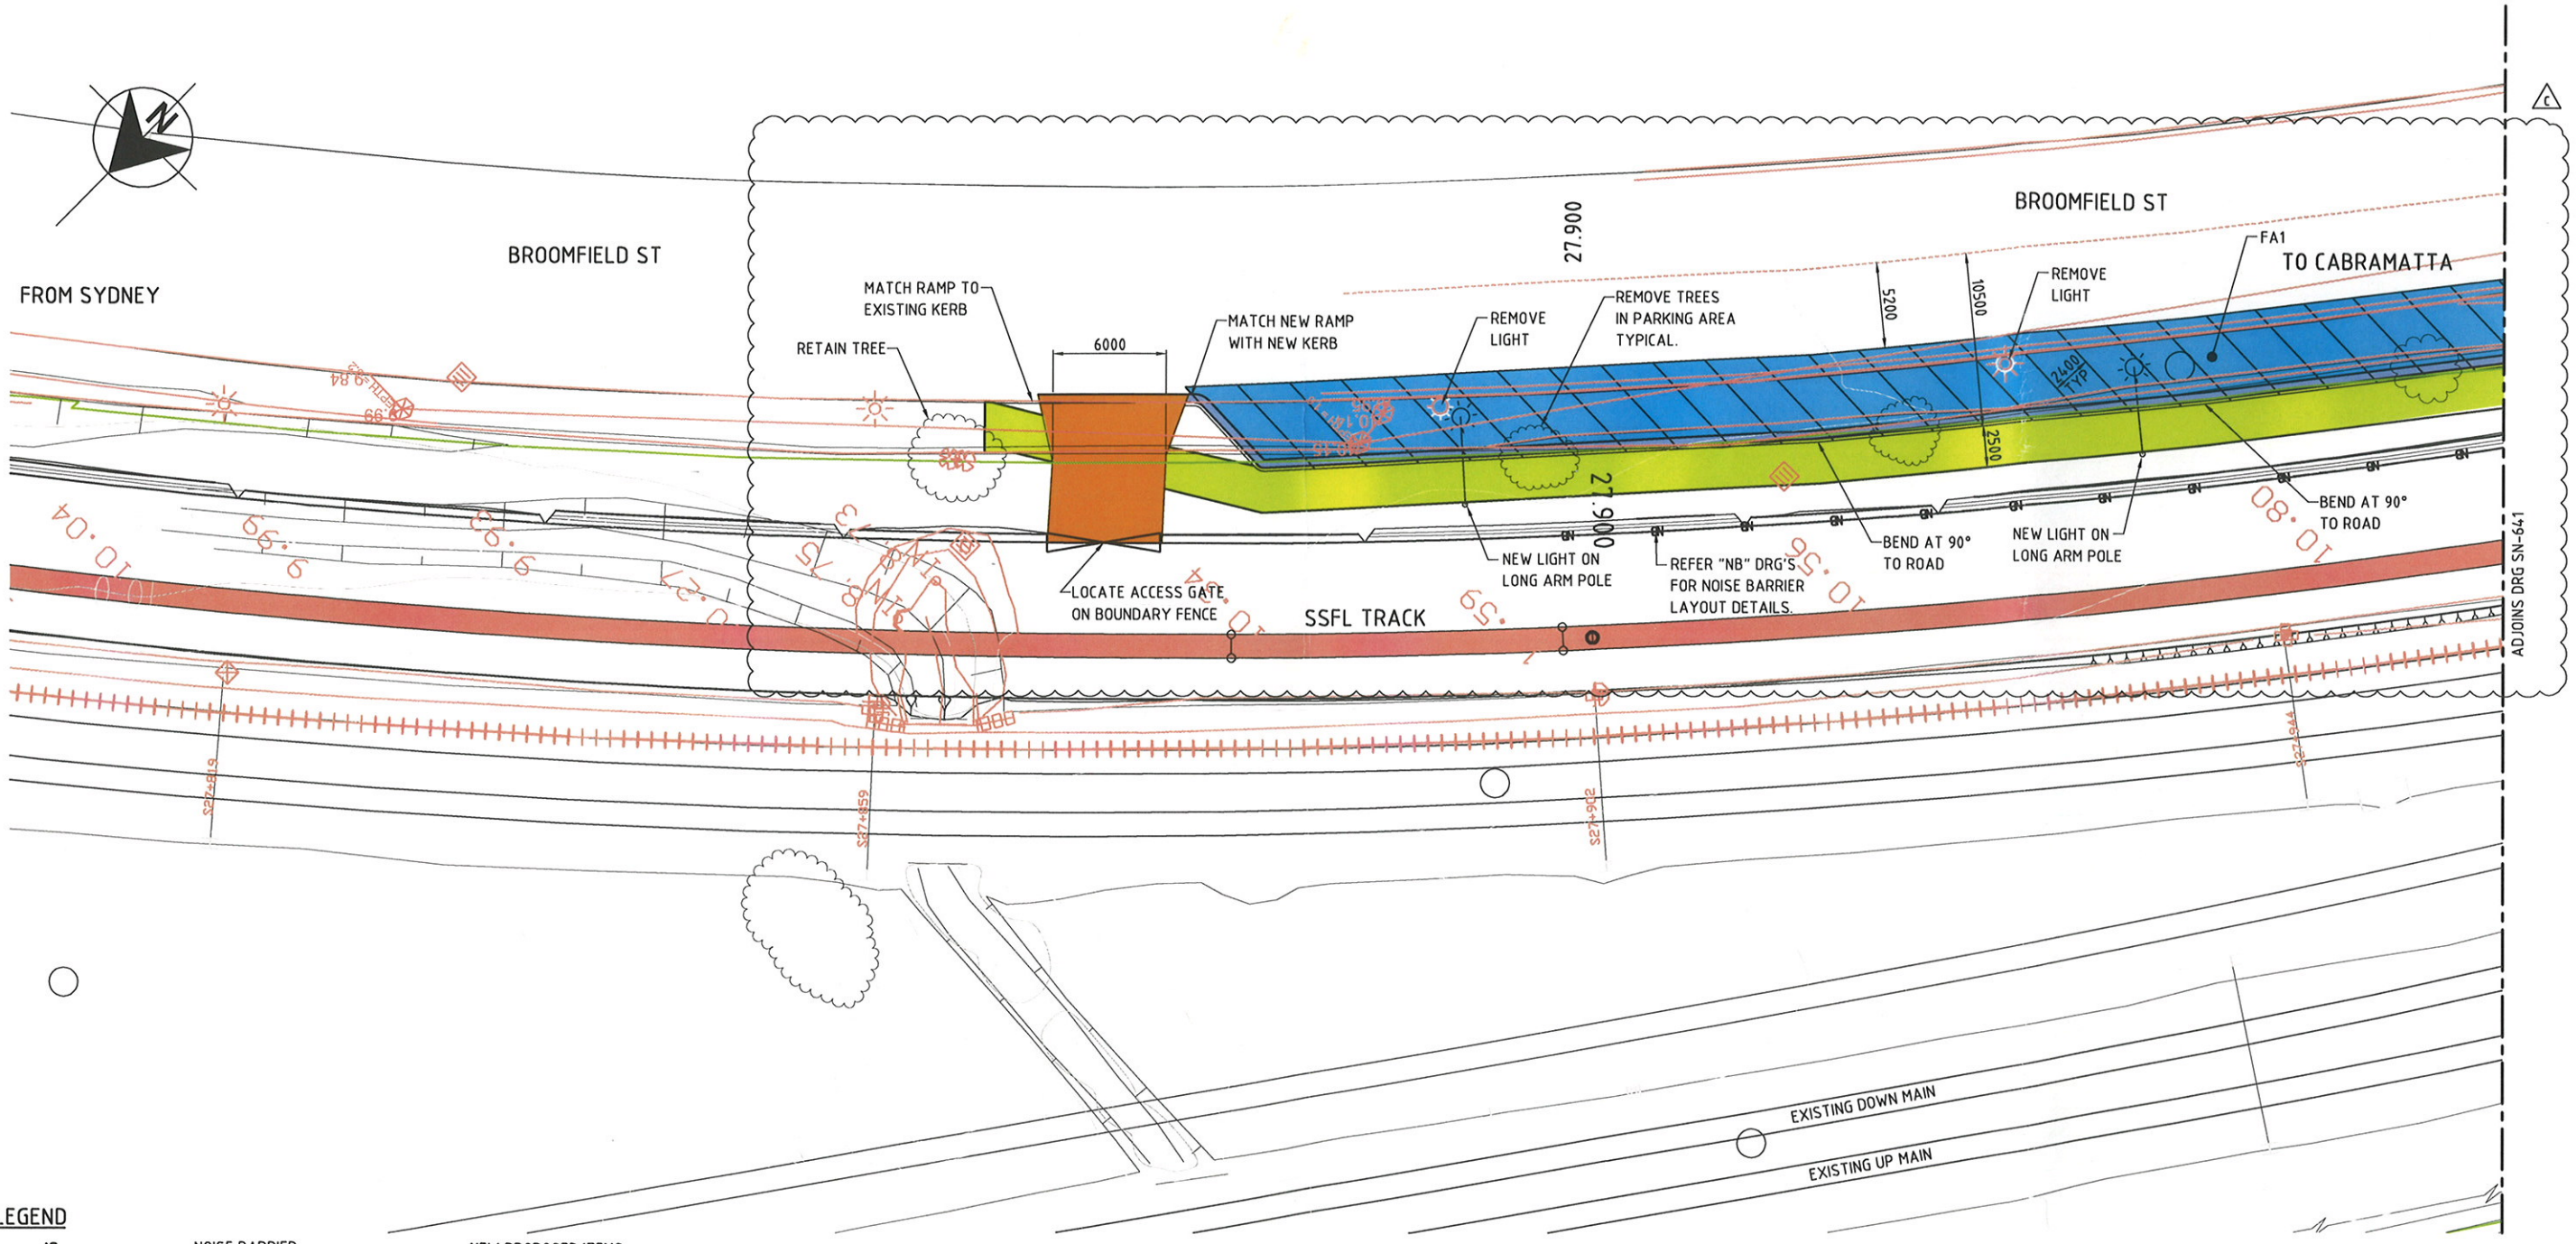

LEGEND

- NB — NOISE BARRIER
- BANKSTOWN.....(B) CITY COUNCIL
FAIRFIELD.....(F) CITY COUNCIL
LIVERPOOL.....(L) CITY COUNCIL
CAMPBELLTOWN.....(C) CITY COUNCIL
- REFERENCE NUMBER
BR1
(R).....RAMP
(K).....KERB
(P).....PATH
(A).....ASPHALT
(C).....CONCRETE SURF./BASE
(G).....GATE
(IK).....ISLAND KERB
(B).....PLANTER BOX
(D).....DRIVE WAY RAMP
(T).....THRESHOLD
- NEW PROPOSED ITEMS:
- KERB
 - ROAD/CAR PARK PAVING
 - DRIVE WAY RAMP
 - CONCRETE
 - GATE
 - FOOTPATH
 - PEDESTRIAN RAMP/CROSSING & SPEED BUMP
- ITEMS TO CONFORM:
- WITH COUNCIL SPECIFICATIONS
 - SITE LEVELS
 - REFER TO CROSS SECTION DETAILS

CABRAMATTA STATION SURFACE PLAN
1:200

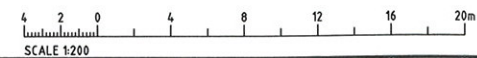

Rev.	Date	Revision Details	Drn	Ver.	App.
C	07.05.09	PARKING & PATHWAY AMENDED	AS	GM	PR
B	05.03.09	DRG'S AMENDED - PENDING RAILCORP APPROVAL	AS	GM	PR
A	08.12.08	ISSUE FOR CONSTRUCTION-PENDING RAILCORP APPROVAL	AS		

aurecon
Aurecon Australia Pty Ltd ABN 54 005 139 873
116 Military Road (PO Box 538) Neutral Bay
New South Wales 2089 Australia
Telephone: +61 2 9485 5599
Facsimile: +61 2 9485 5598
Email: sydney@ap.aurecongroup.com

Client: **ARTC**
AUSTRALIAN RAIL TRACK CORPORATION LTD

Project: **SOUTHERN SYDNEY FREIGHT LINE**

Drawn	Signed	Date
ARTS	ARTS	05.03.09
Designed	Signed	Date
CJM	CJM	05.03.09
Verified	Signed	Date
GM	GM	05.03.09
Approved	Signed	Date
PR	PR	23.03.09

Drawing Title:
**CABRAMATTA TO GLENFIELD STATION
CABRAMATTA STATION
GENERAL ARRANGEMENT SHEET 1**

FOR CONSTRUCTION PENDING
RAILCORP APPROVAL

Project No.	559D
Scale	AS SHOWN
Sheet Size	A1
Drawing No.	SN-640
Rev.	C

Use File: \\SSS01\CAD\Org\WV\A - DESIGN\STATION\SN-640.dwg Plot Date: 17/07/2009 16:18:24 Name: lthruwer Xrefs: x:559D-A1.dwg y:559D-A1.dwg z:559D-A1.dwg w:559D-A1.dwg v:559D-A1.dwg u:559D-A1.dwg t:559D-A1.