

Lot 110 DP 753149

Note: Lot Numbers, Areas and Dimensions shown on this Plan are all subject to the Final Plan of Survey


**Lot 95
DP 753149**

Probable/Lot Release Stages	Number of Lots
1	1 to 19
2	20 to 28
3	29 to 47
4	48 to 67
5	68 to 80
6	81 to 86
7	87 to 94
8	95 to 98

Oyster Creek

**Lot 7
DP1069956**

Precinct 2A Staging Plan

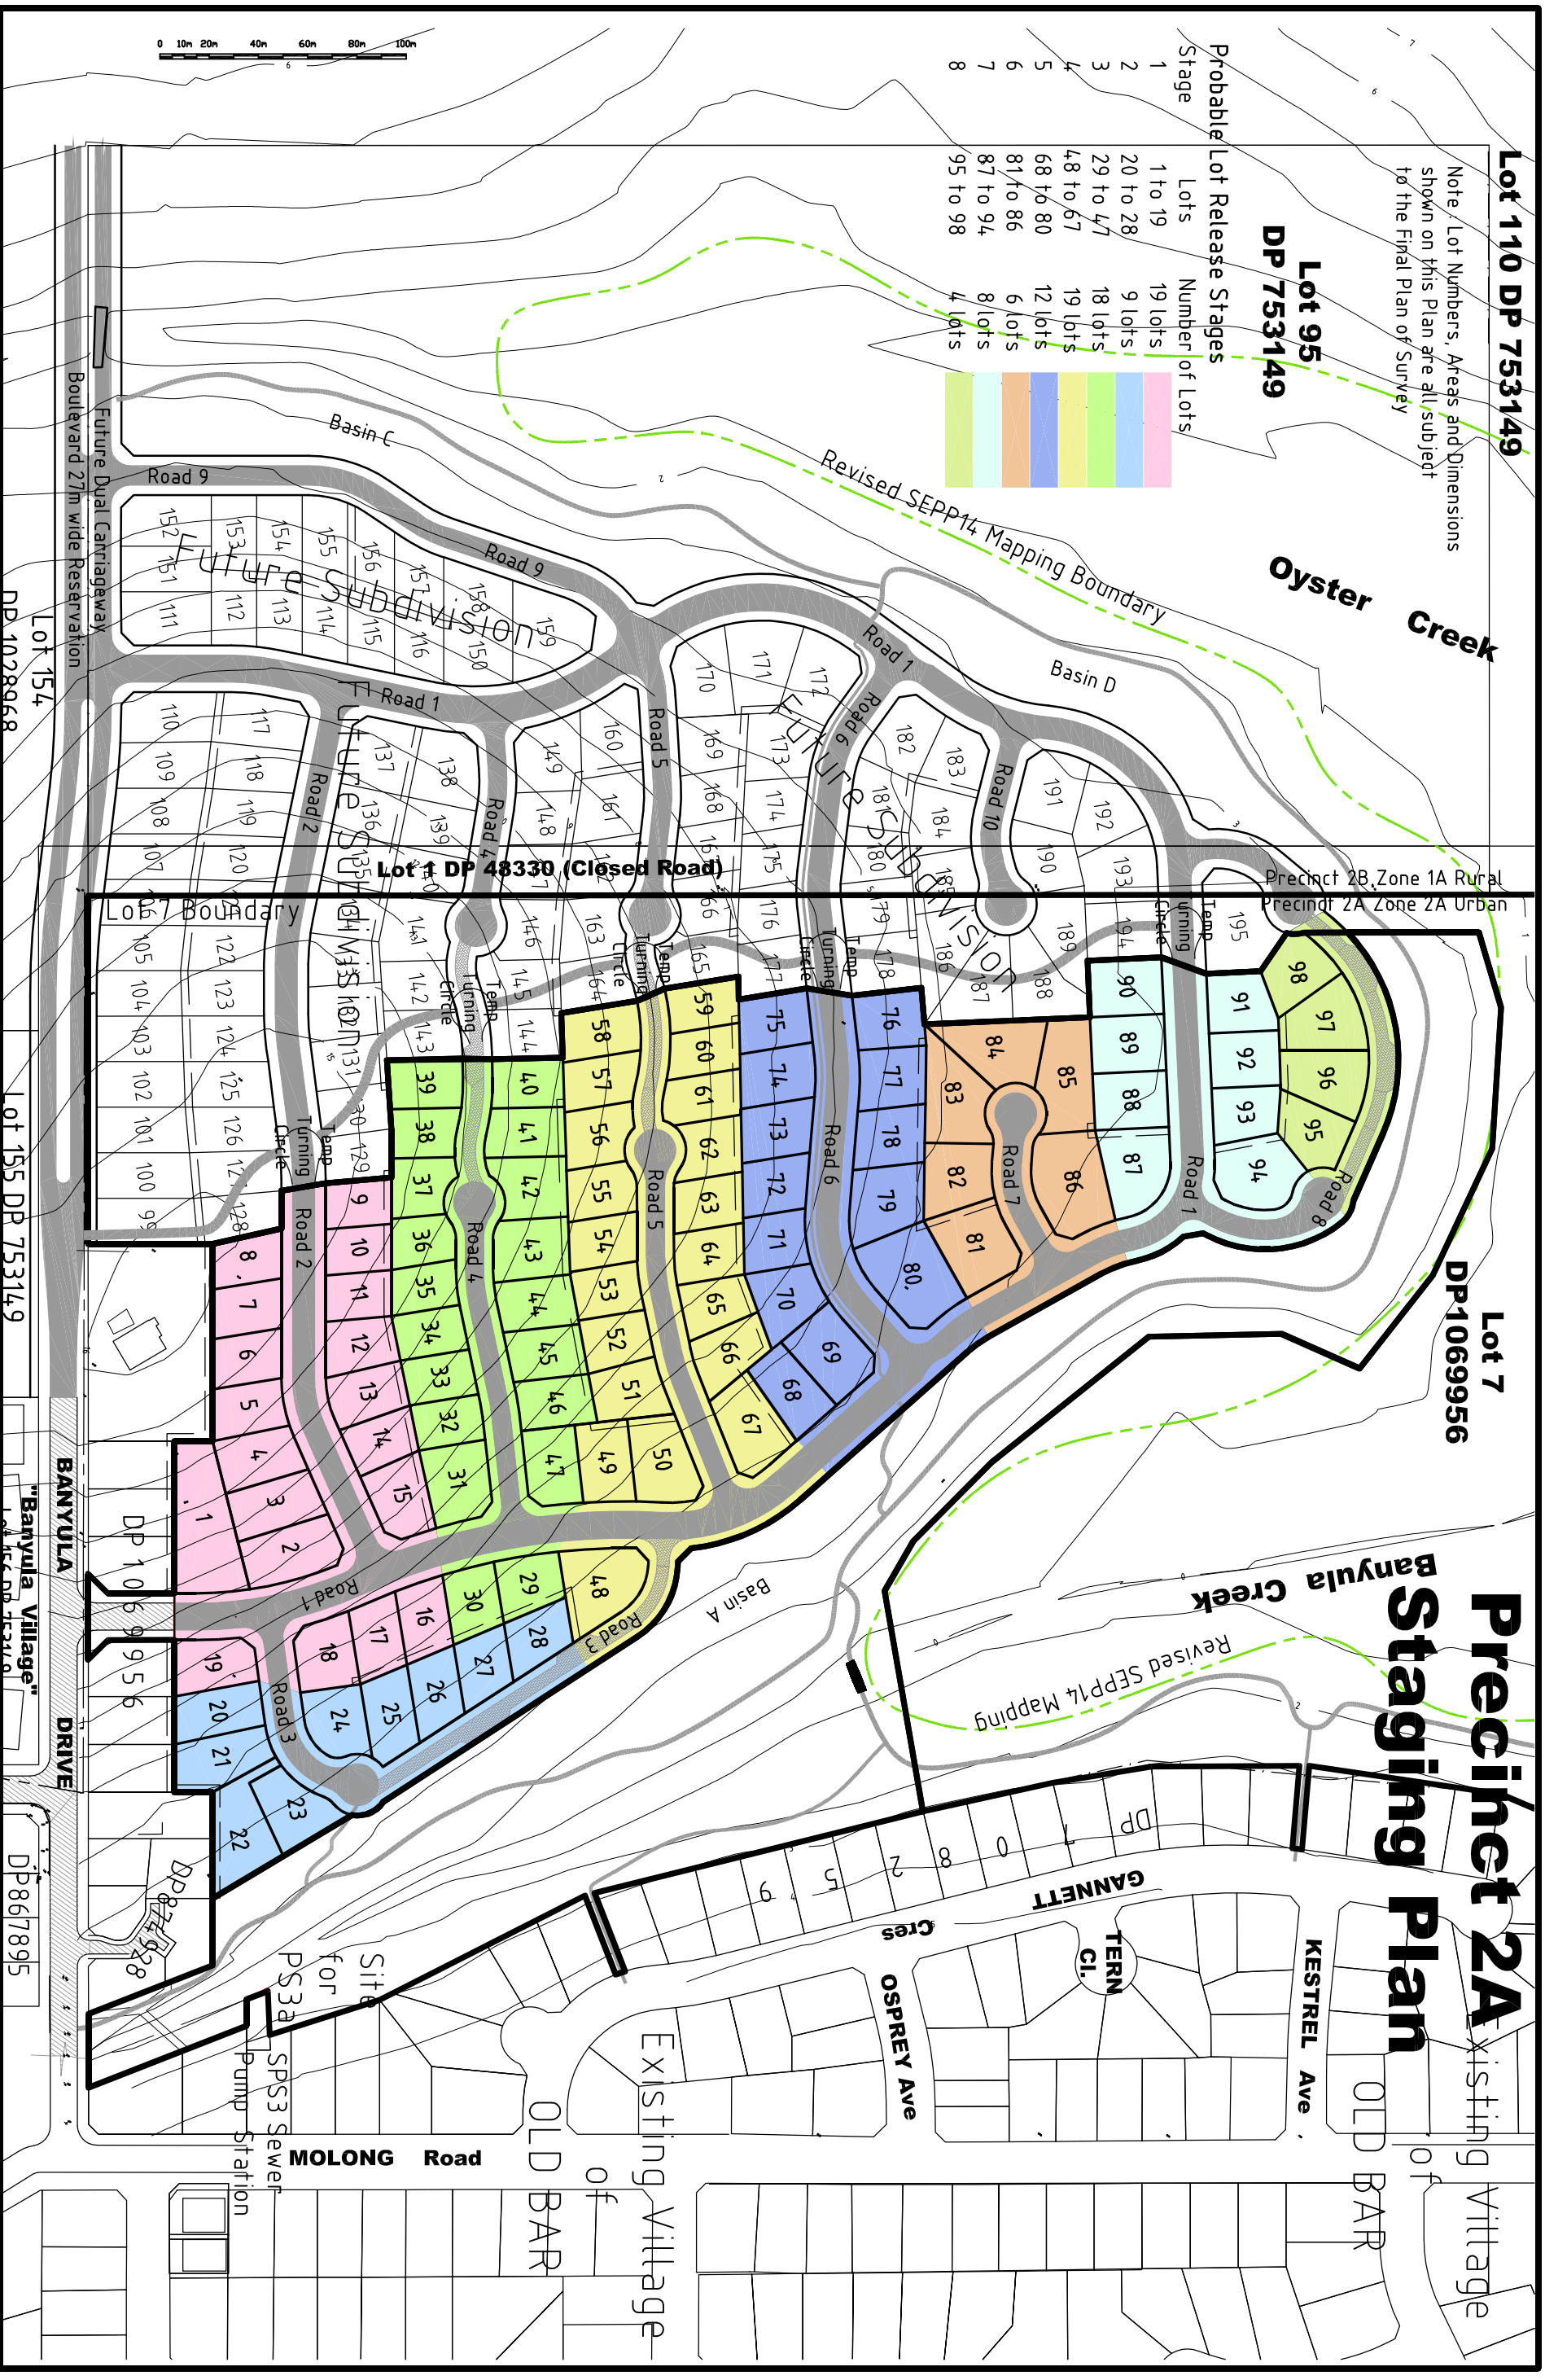

PLAN Showing Probable Staging and Lot Release for Proposed Subdivision of Lot 7 DP 1069956, Banyula Drive - OLD BAR



McGLASHAN & CRISP Pty Ltd

CONSULTING SURVEYORS

117 VICTORIA STREET, TAREE 2430. Ph: 02 65521566. DX 7009

SCALE:	1:2500
DRAWN:	GC
DATE:	June'07

CLIENT	Riverside Oyster Reach Estate Pty Ltd	REFERENCE	F929/15804
MUN./SHIRE/CITY	Greater Taree	COMPUTER FILE	
PARISH	Bohnock		