


KEY



DETENTION BASIN
PLANTING AREAS
ON SLOPES
see Section 2.6 of LMP
for detail

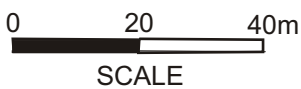

Plan 3b - BASIN D Conceptual Layout of plantings

