


IENS

ROAD

BRIEN

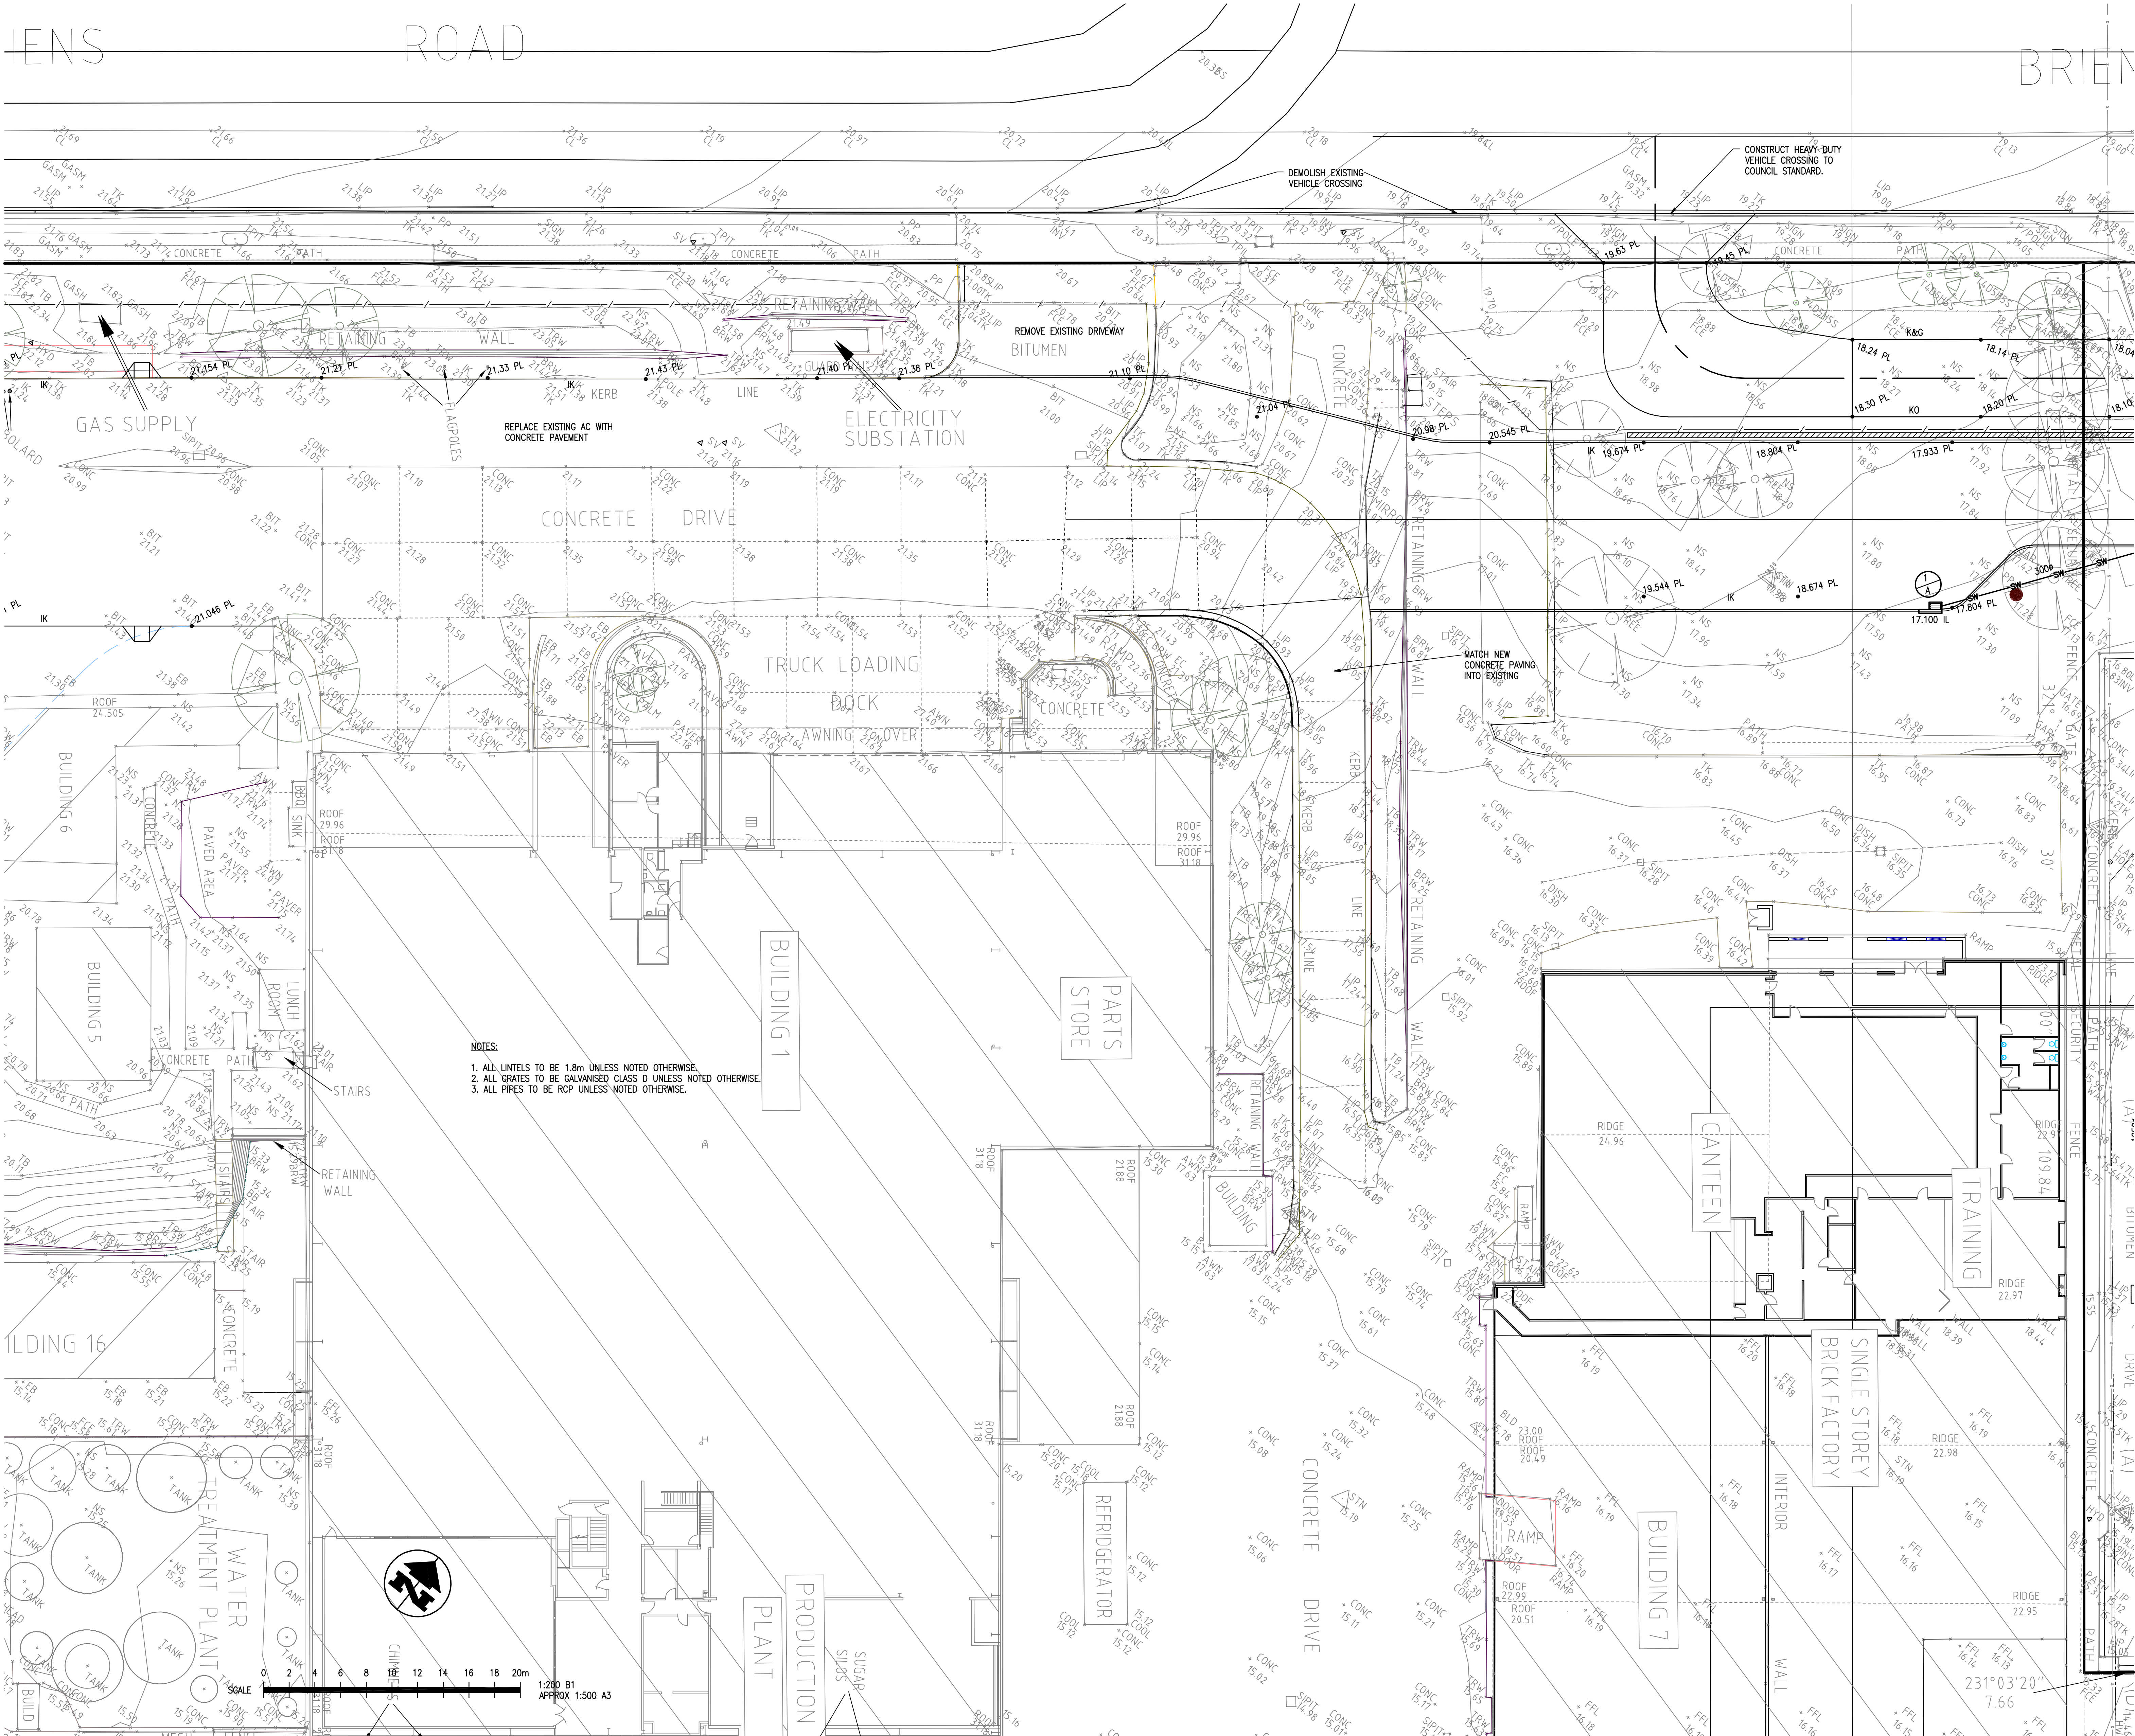

- NOTES:
1. ALL UNITS TO BE 1.8m UNLESS NOTED OTHERWISE.
 2. ALL GRATES TO BE GALVANISED CLASS D UNLESS NOTED OTHERWISE.
 3. ALL PIPES TO BE RCP UNLESS NOTED OTHERWISE.

KEY PLAN

THE PROPERTY IN THIS DRAWING AND IN THE CONCEPTS REMAIN WITH MARK NEWTON PTY LTD. ANY UNAUTHORISED USE OF THIS DRAWING WHETHER AS THE WHOLE OR PART MAY RENDER THE USER LIABLE IN AN ACTION FOR DAMAGES. CONSEQUENTIAL DAMAGES ARISING FROM UNWARRANTED OR UNAUTHORISED USE SHALL NOT RENDER MARK NEWTON PTY. LTD. LIABLE.

DIMENSIONS MUST NOT BE SCALED FROM DRAWINGS.

ALL DIMENSIONS TO BE CONFIRMED ON SITE PRIOR TO THE COMMENCEMENT OF ANY WORK.

REFER BELOW FOR MORE AMENDMENTS

REV	REVISION DESCRIPTION	BY	APP	DATE
1	ISSUED FOR PROJECT APPLICATION	SH	JH	17.08.06
2	FOR PROJECT APPLICATION	TJ	JH	18.08.06
3	ISSUED FOR INFORMATION	CH	JH	18.08.06

CLIENT



Coca-Cola Amatil (Aust) Pty Ltd
Level 15, 71 Macquarie Street Sydney NSW 2000

PROJECT

Coca-Cola Amatil Northmead
Redevelopment Project
Briens Road
Northmead
EA Submission Application No: 05-0121

STRUCTURAL & CIVIL ENGINEERS

SYDNEY:
Robert Bird Group Pty Ltd
PO Box 438, Australia Square,
Sydney NSW 1215
Level 5
9 Castlereagh St, Sydney NSW
Ph. (02) 9221 6611
Fax. (02) 9221 6633
Email: rbg@rbg.com.au

BRISBANE:
Ph. (07) 5319 2777 Fax: (07) 5319 2799
MELBOURNE:
Ph. (03) 9246 8877 Fax: (03) 9246 8811
OTHER OFFICES: NORTH COLE, LONDON

RobertBirdGroup

ARCHITECT

MINIA ARCHITECTS
Level 4, 8 Help Street, PO Box 1212 Chatswood NSW 2067
Tel: (02) 9495 6400 Fax: (02) 9495 6444

PROJECT MANAGER

BURNS BRIDGE SERVICES PTY LTD
Level 9, 8-10 Loftus Street Sydney NSW 2000
Tel: (02) 8220 0800 Fax: (02) 8220 0800

ELECTRICAL & MECHANICAL ENGINEERS

SHELMERDINES
55 Hume Street Crows Nest NSW 2065
Tel: (02) 9436 3021 Fax: (02) 9439 8709

FIRE ENGINEERS

BASSETT
Level 11, 44 Market St Sydney
Tel: (02) 8295 7555 Fax: (02) 8295 7500

HYDRAULIC ENGINEERS

NIVEN DONNELLY & PARTNERS
Suite 1, 769 Pacific Highway Chatswood NSW 2067
Tel: (02) 9884 8911 Fax: (02) 9884 8977

COST MANAGER

RIDER HUNT
Level 5, 41 McLaren Street North Sydney NSW 2060
Tel: (02) 9222 2277 Fax: (02) 9557 4197

TITLE

GENERAL
ARRANGEMENT PLAN
SHEET 4 OF 8

DATE	28.04.2006	PROJECT NO.	06220	STATUS	CV/PR
SCALE	1:200 (B1)				
DRAWN	C.WAITE	DWG NO.		REV NO.	
CHECKED			C23		3
APPROVED					