


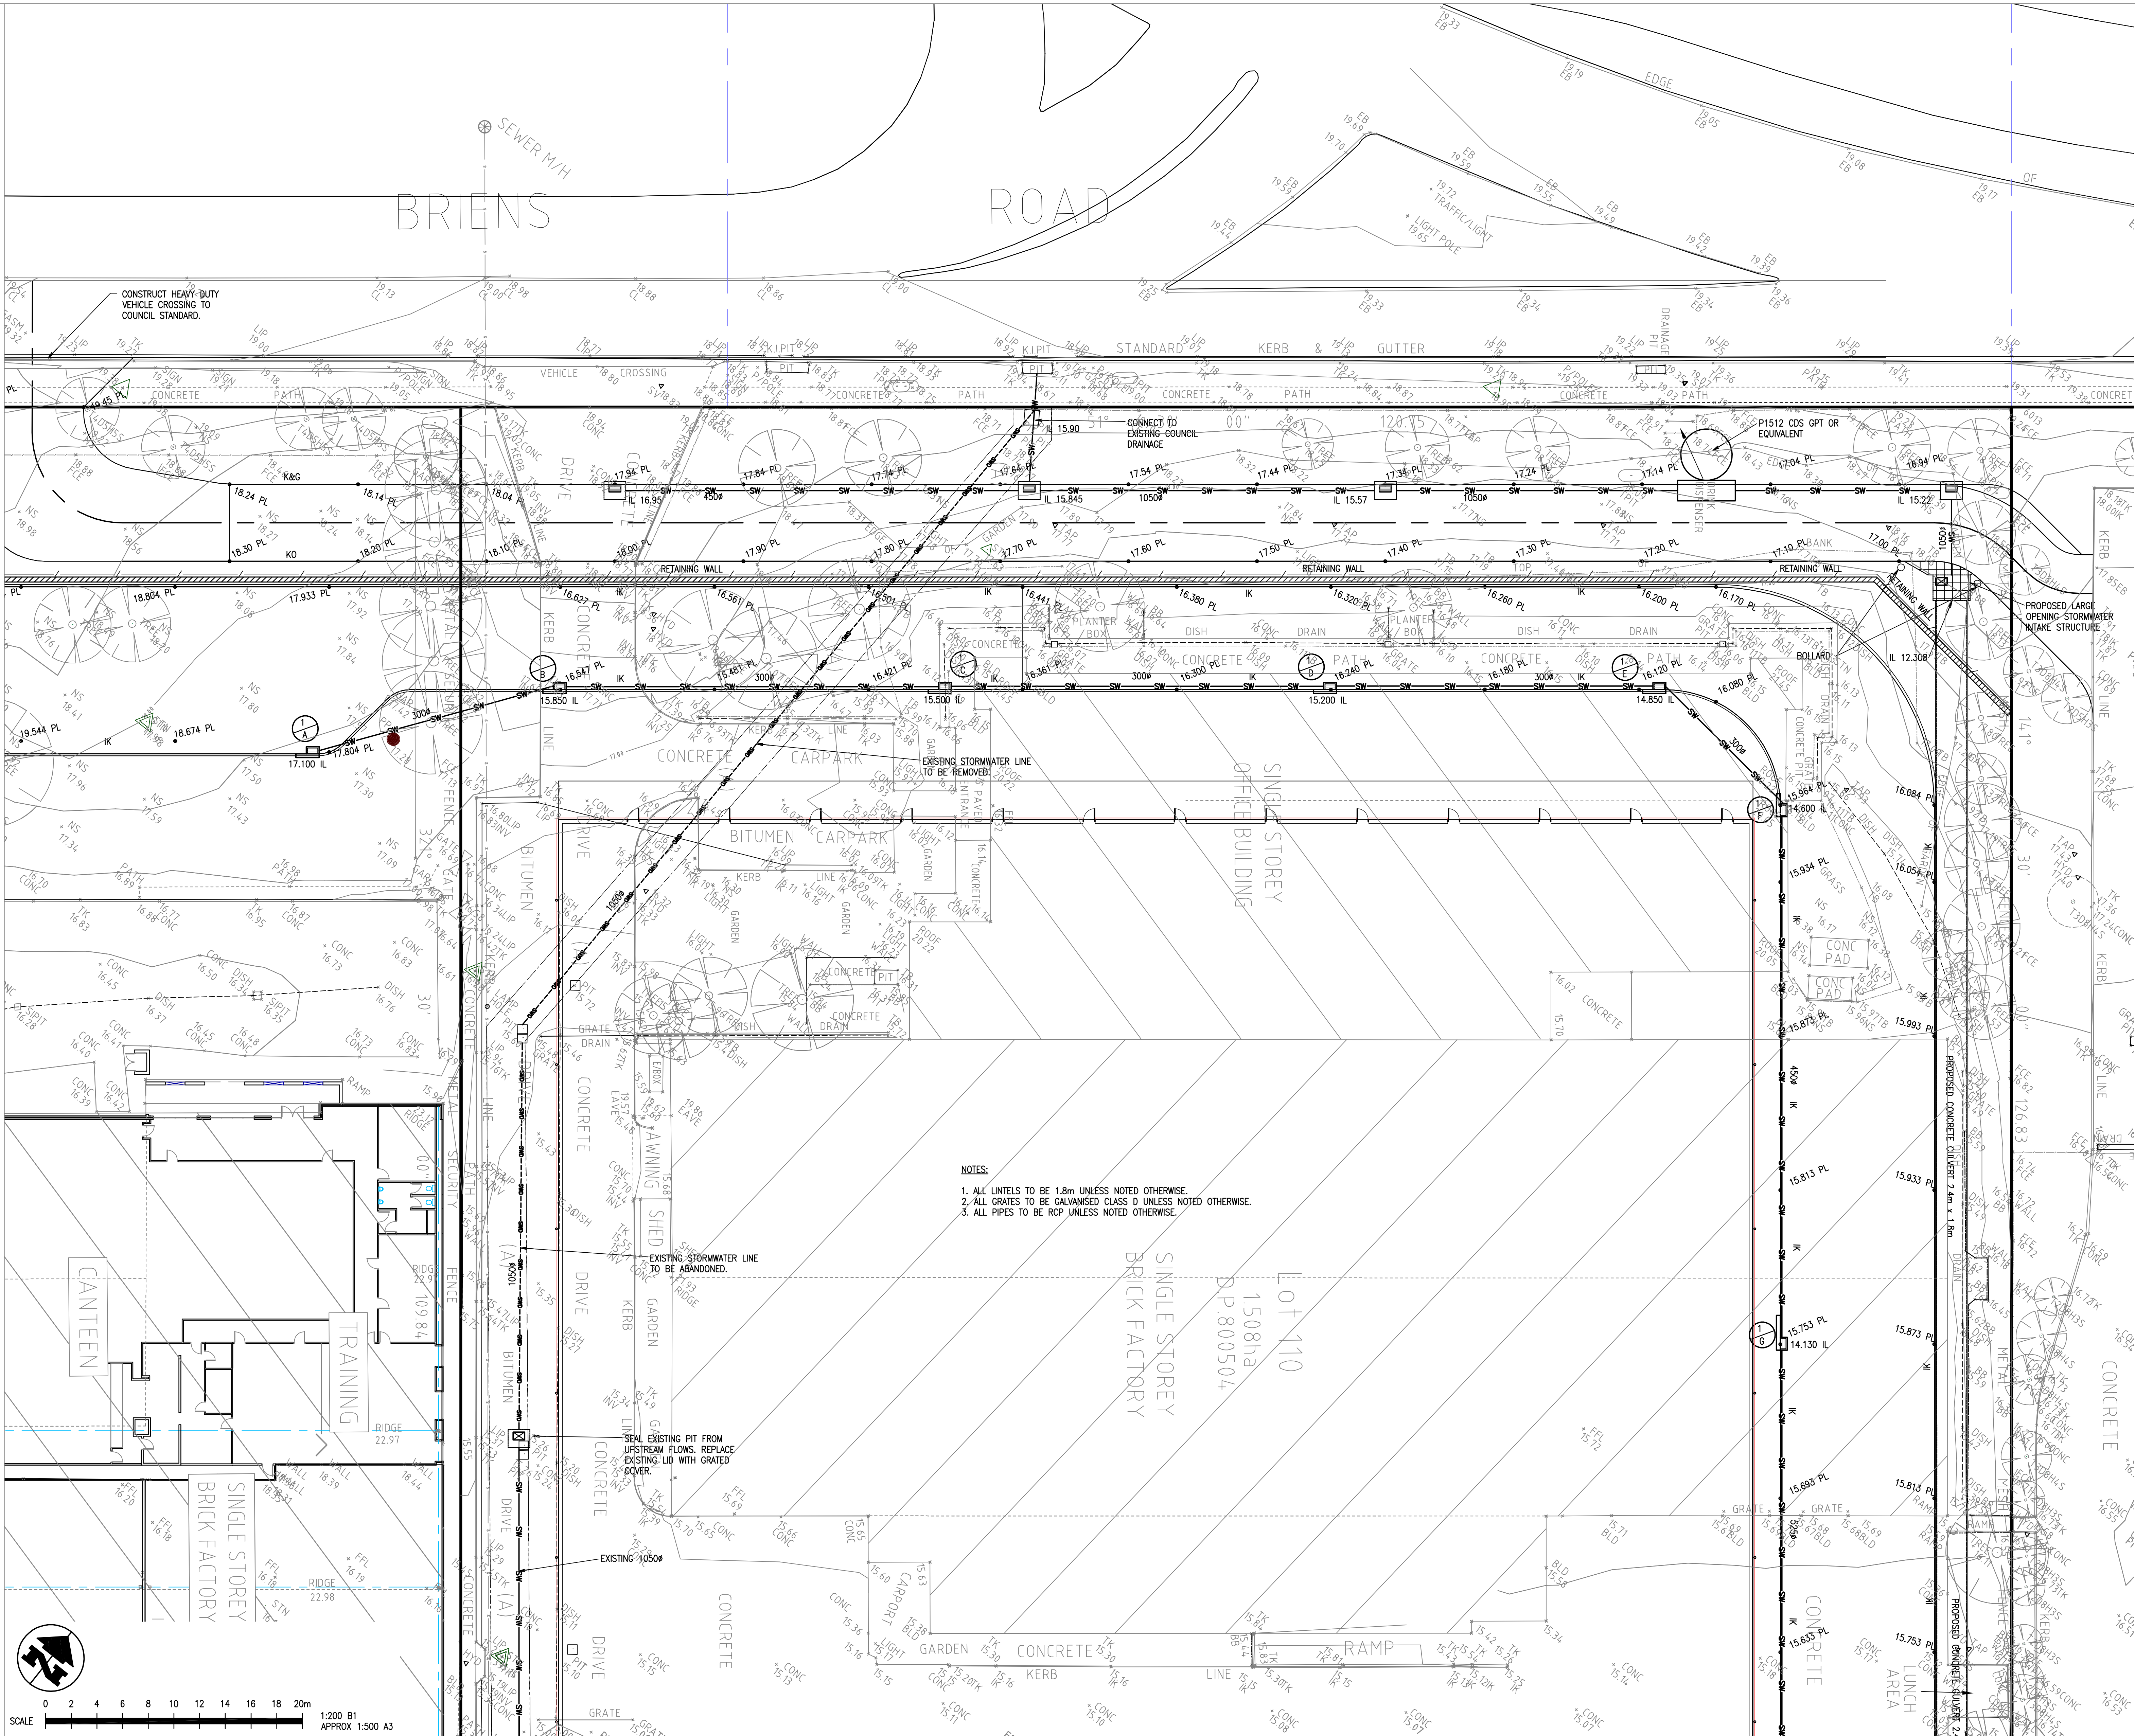

- NOTES:
1. ALL LINTELS TO BE 1.8m UNLESS NOTED OTHERWISE.
  2. ALL GRATES TO BE GALVANISED CLASS D UNLESS NOTED OTHERWISE.
  3. ALL PIPES TO BE RCP UNLESS NOTED OTHERWISE.

KEY PLAN

THE PROPERTY IN THIS DRAWING AND IN THE CONCEPTS REMAIN WITH MARK NEWTON PTY LTD. ANY UNAUTHORISED USE OF THIS DRAWING WHETHER AS THE WHOLE OR PART MAY RENDER THE USER LIABLE IN AN ACTION FOR DAMAGES. CONSEQUENTIAL DAMAGES ARISING FROM UNWARRANTED OR UNAUTHORISED USE SHALL NOT RENDER MARK NEWTON PTY. LTD. LIABLE.

DIMENSIONS MUST NOT BE SCALED FROM DRAWINGS.

ALL DIMENSIONS TO BE CONFIRMED ON SITE PRIOR TO THE COMMENCEMENT OF ANY WORK.

REFER BELOW FOR MORE AMENDMENTS

| REV | REVISION DESCRIPTION           | BY | APP | DATE     |
|-----|--------------------------------|----|-----|----------|
| 1   | PRELIMINARY ISSUE              | TO | JH  | 17.08.06 |
| 2   | ISSUED FOR PROJECT APPLICATION | SH | JH  | 17.08.06 |
| 3   | FOR PROJECT APPLICATION        | TO | JH  | 16.08.06 |
| 4   | ISSUED FOR INFORMATION         | CW | JH  | 14.08.06 |
| 5   | PRELIMINARY ISSUE              | CW | JH  | 01.08.06 |

CLIENT



Coca-Cola Amatil (Aust) Pty Ltd  
Level 15, 71 Macquarie Street Sydney NSW 2000

PROJECT

Coca-Cola Amatil Northmead  
Redevelopment Project  
Briens Road  
Northmead  
EA Submission Application No: 05-0121

STRUCTURAL & CIVIL ENGINEERS

SYDNEY:  
Robert Bird Group Pty Ltd  
PO Box 438, Australia Square,  
Sydney NSW 1215  
Ph: (02) 9221 6611  
Fax: (02) 9221 6633  
AUS:  
Ph: (07) 5319 2277 Fax: (07) 5319 2299  
MELBOURNE:  
Ph: (03) 9360 8877 Fax: (03) 9360 8811  
OTHER OFFICES: NORTH COLE, LONDON  
www.rbg.com.au

RobertBirdGroup

ARCHITECT

MINIA ARCHITECTS  
Level 4, 8 Help Street, PO Box 1212 Chatswood NSW 2067  
Tel: (02) 9495 6400 Fax: (02) 9495 6444

PROJECT MANAGER

BURNS BRIDGE SERVICES PTY LTD  
Level 9, 8-10 Loftus Street Sydney NSW 2000  
Tel: (02) 8220 0800 Fax: (02) 8220 0800

ELECTRICAL & MECHANICAL ENGINEERS

SHELMERDINES  
55 Hume Street Crows Nest NSW 2065  
Tel: (02) 9436 3021 Fax: (02) 9439 8709

FIRE ENGINEERS

BASSETT  
Level 11, 44 Market St. Sydney  
Tel: (02) 8295 7555 Fax: (02) 8295 7500

HYDRAULIC ENGINEERS

NIVEN DONNELLY & PARTNERS  
Suite 1, 769 Pacific Highway Chatswood NSW 2067  
Tel: (02) 9884 8911 Fax: (02) 9884 8977

COST MANAGER

RIDER HUNT  
Level 5, 41 McLaren Street North Sydney NSW 2060  
Tel: (02) 9922 2277 Fax: (02) 9957 4197

TITLE

GENERAL  
ARRANGEMENT PLAN  
SHEET 6 OF 8

|          |            |             |       |         |       |
|----------|------------|-------------|-------|---------|-------|
| DATE     | 28.04.2006 | PROJECT No. | 06220 | STATUS  | CV/PR |
| SCALE    | 1:200 @ B1 |             |       |         |       |
| DRAWN    | C.WAITE    |             |       |         |       |
| CHECKED  |            | DWG No.     | C25   | REV No. | 4     |
| APPROVED |            |             |       |         |       |