



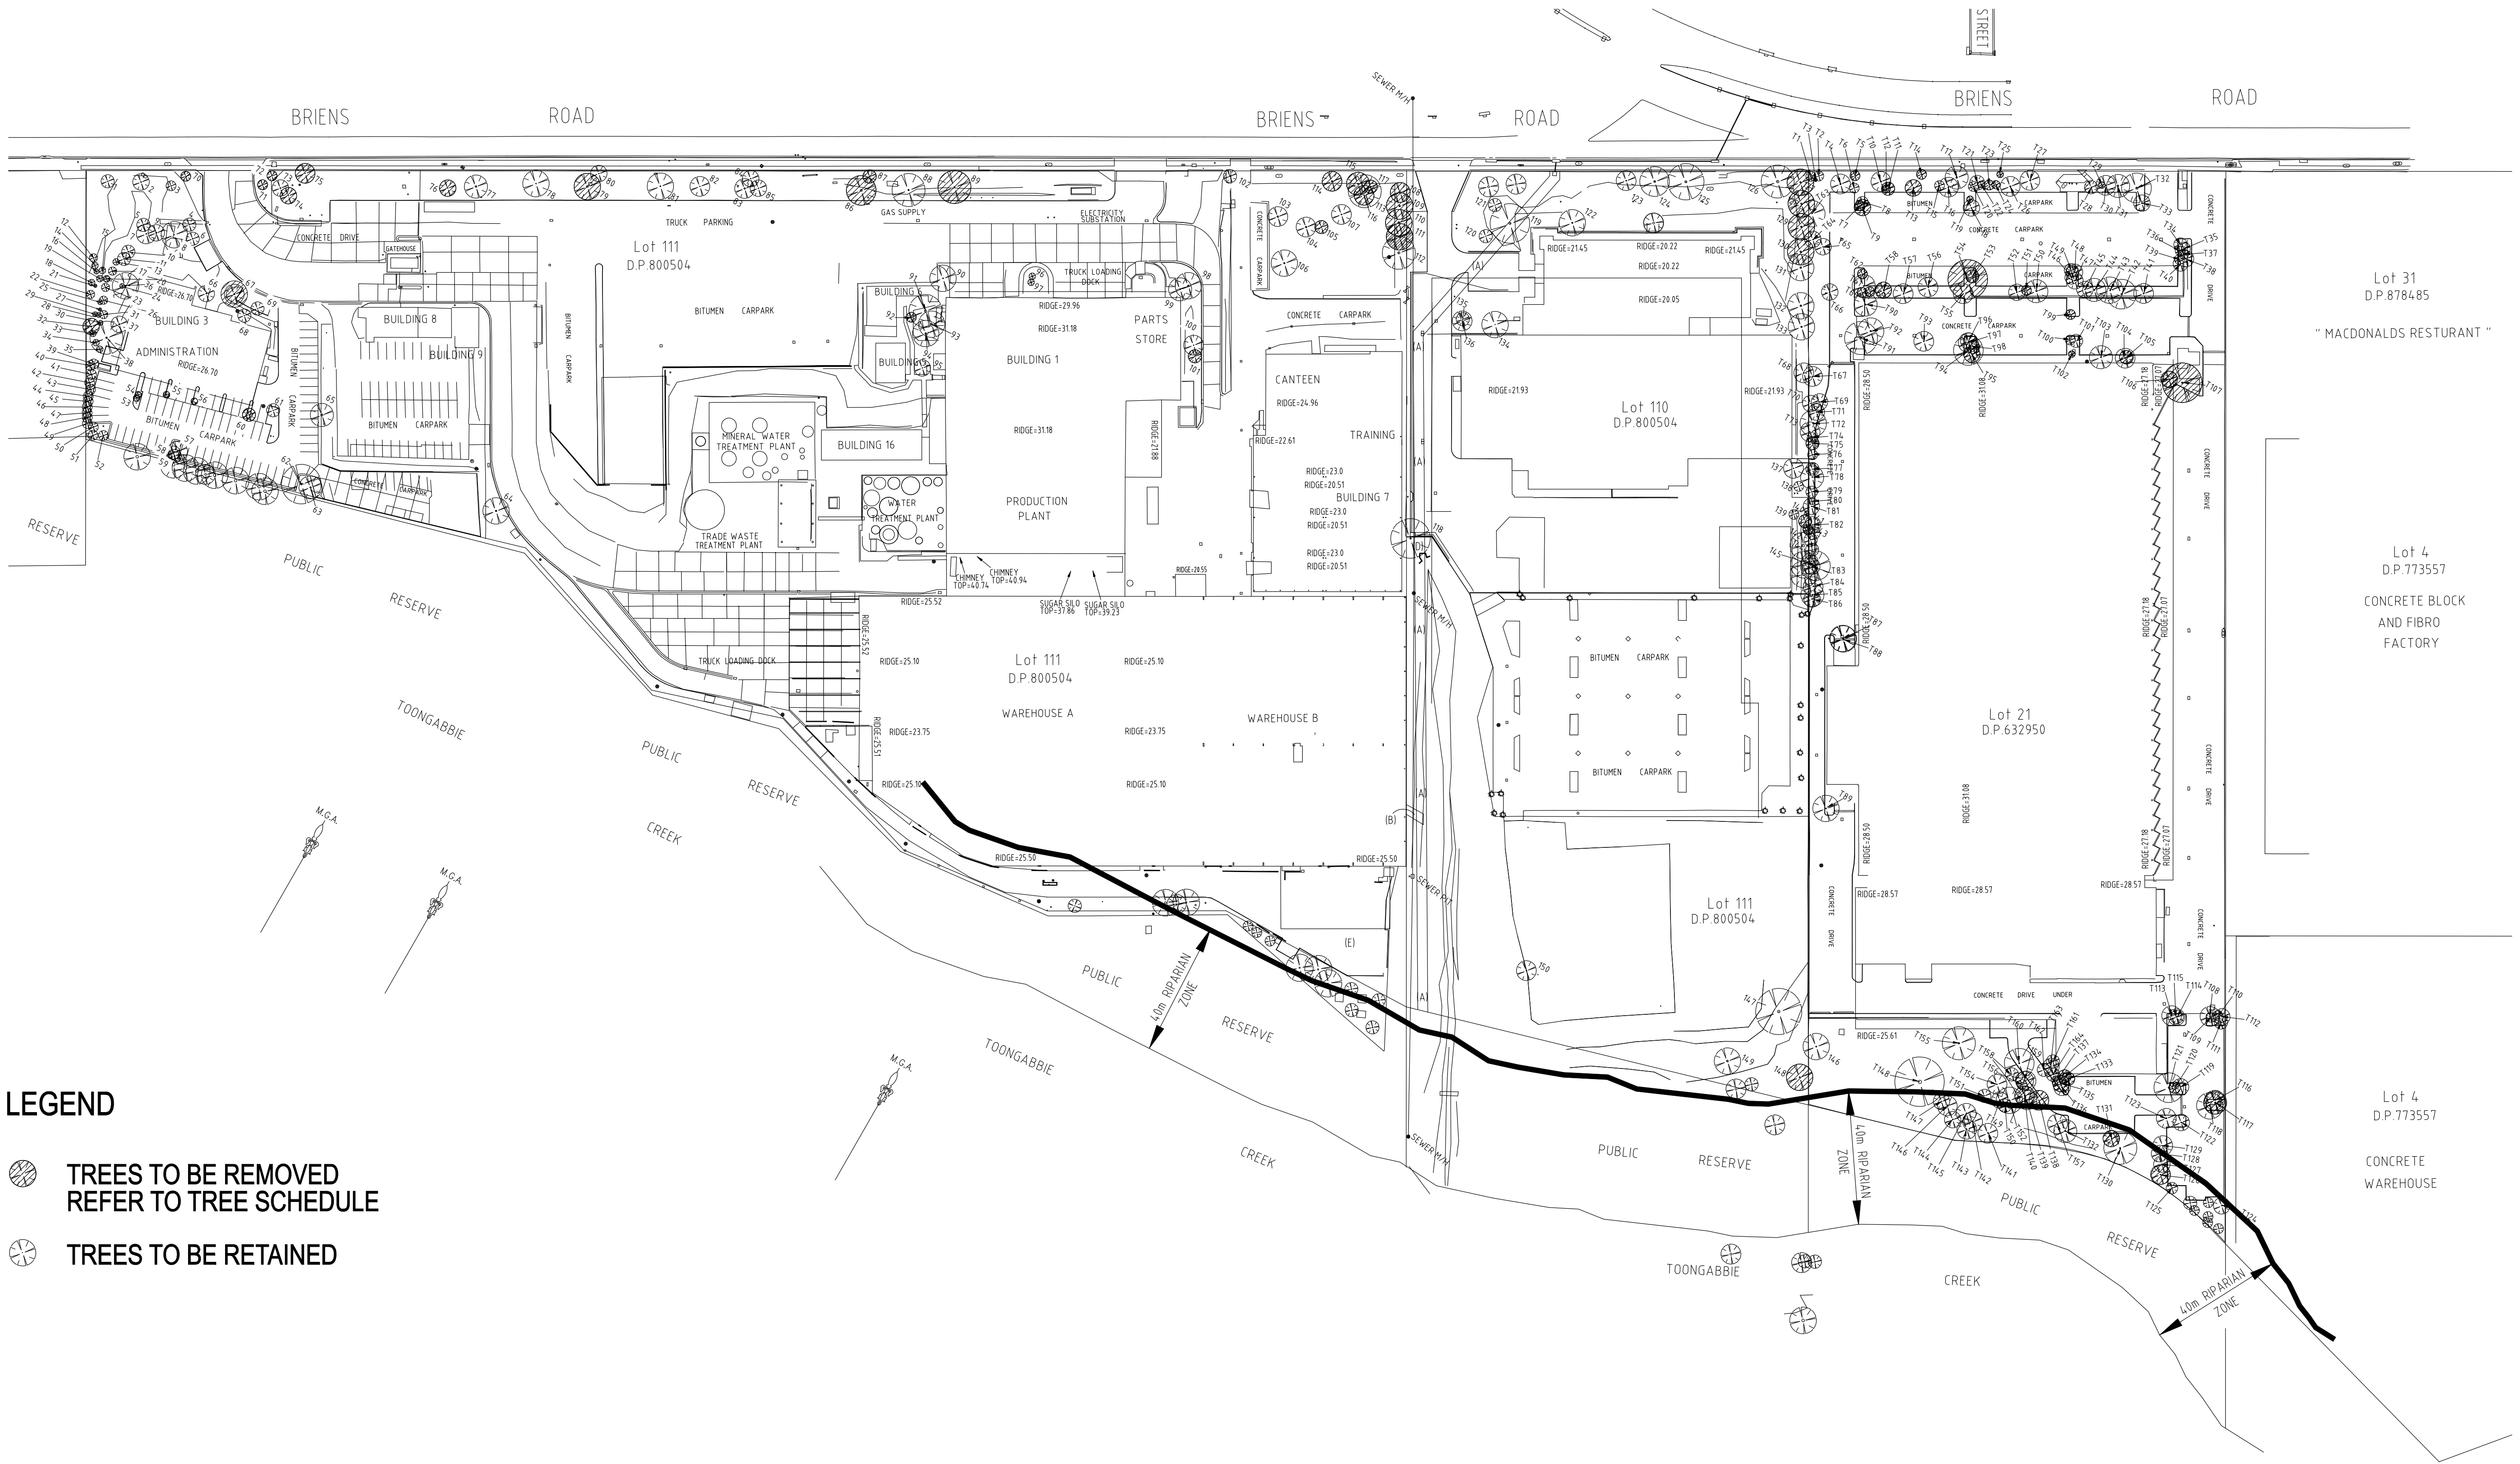


LEGEND

-  TREES TO BE REMOVED
REFER TO TREE SCHEDULE
-  TREES TO BE RETAINED



1:1000@A0

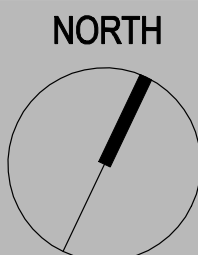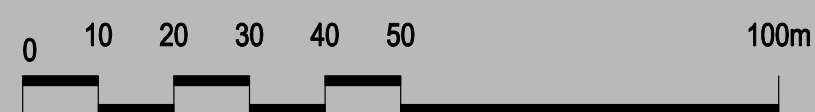

Coca Cola Amatil • Northmead

TREE MANAGEMENT (REMOVAL) PLAN

NS 909 PA-LA 04

21/07/06 Issue: B