

**SCOPE OF WORK:**


- ① DECOMMISSION ENTRY TO THE NORTH OF CANTEEN BUILDING TO CONSTRUCTION TRAFFIC, WHILST ALLOWING STAFF ENTRY TO SLIP LANE.
- ② ALL CONSTRUCTION TRAFFIC TO ENTER VIA GATEHOUSE. SITE ACCESS IS TO BE GAINED VIA REAR OF NEW PRODUCTION LINE.
- ③ COMPLETE RETAINING WALL EXTENSION AS PER CIVIL DRAWINGS.
- ④ CUT/FILL BETWEEN LOT 110 AND LOT 111 AS REQUIRED TO SUIT CIVIL DESIGN FOR RING ROAD ACCESS. PAVE TO SUIT CIVIL DESIGN.
- ⑤ REMOVE TEMPORARY WALL.
- ⑥ COMMISSION HIGH BAY RACKING EQUIPMENT.

**SHADING LEGEND**

- EXISTING BUILDINGS TO REMAIN
- DEMOLITION
- CONSTRUCTION
- COMPLETED WORKS
- ROADS/ TRAFFIC WAY/ PARKING
- VEGETATION
- CARPARK UNDER CONSTRUCTION
- WATERWAY
- EARTHWORKS
- DISUSED VENDING MACHINE AREA
- CULVERT, STORMWATER DIVERSION, DETENTION TANK

**STAGE 2 – PHASE 3 RING ROAD WORKS**

NTS

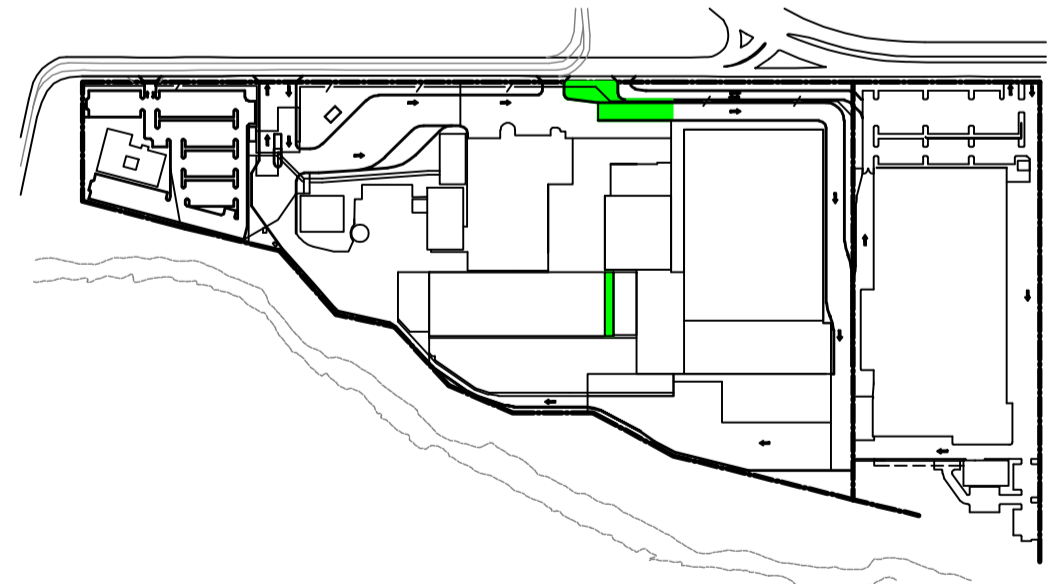

**KEY PLAN**  
NTS

This information shall be copyright except for the sole purpose of assisting the organisation named in this document in performing tasks associated with the nominated project. This drawing and associated or derived information shall not be used for other purposes or transferred to others without written permission of Robert Bird & Partners.  
**DO NOT SCALE DRAWINGS, USE FIGURED DIMENSIONS**  
REFER COVER SHEET FOR NOTES UNLESS NOTED OTHERWISE

Rev	Revision Description	By	App	Date
P1	ISSUE FOR INFORMATION	CW	NB	01.08.06
P2	RE-ISSUE FOR INFORMATION	CW	NB	08.08.06

Structural & Civil Engineering Consultant

**Robert Bird Group**

**BURBANK:**  
Robert Bird Group Pty Ltd  
PO Box 2028, Riverside Centre,  
Brisbane, QLD 4001  
Level 16 ARZ Centre  
224 Queen St, Brisbane QLD  
Ph. (07) 2519 2777  
Fax. (07) 2519 2799  
ACH 010 300 340  
SYDNEY:  
Ph. (02) 8221 0811  
Fax. (02) 9221 0820  
MELBOURNE:  
Ph. (03) 9220 1877  
Fax. (03) 9220 1911  
OTHER OFFICES: NORTH QLD, LONDON  
Web Site: www.rbird.com

**EXALLOS DIVISION**  
SPECIALIST ENGINEERING SERVICES  
CONSTRUCTION  
PROPERTY  
EQUIPMENT  
INFRASTRUCTURE  
MINING AND RESOURCES

Client

**COCA-COLA** **AMATIL**

Title  
**STAGING METHODOLOGY  
STAGE 2 PHASE 3  
RING ROAD WORKS**

Project  
**CONSTRUCTION STAGING  
METHODOLOGY AT COCA COLA AMATIL  
NORTHMEAD, NSW**

NOT FOR CONSTRUCTION			
Date JULY 2006	Design DW	Checked	
Scale @ A1 AS SHOWN	Drawn ME/CW	Approved	
Job Number 06371	Drawing Number S2.03	Revision P2	