

SCOPE OF WORK:


- ① DEMOLISH BUILDING 5 AND 6
- ② PREPARE AREA FOR BUILDER

SHADING LEGEND

- EXISTING BUILDINGS TO REMAIN
- DEMOLITION
- CONSTRUCTION
- COMPLETED WORKS
- ROADS/ TRAFFIC WAY/ PARKING
- VEGETATION
- CARPARK UNDER CONSTRUCTION
- WATERWAY
- EARTHWORKS
- DISUSED VENDING MACHINE AREA
- CULVERT, STORMWATER DIVERSION, DETENTION TANK

STAGE 3 – PHASE 1, DEMOLITION

NTS

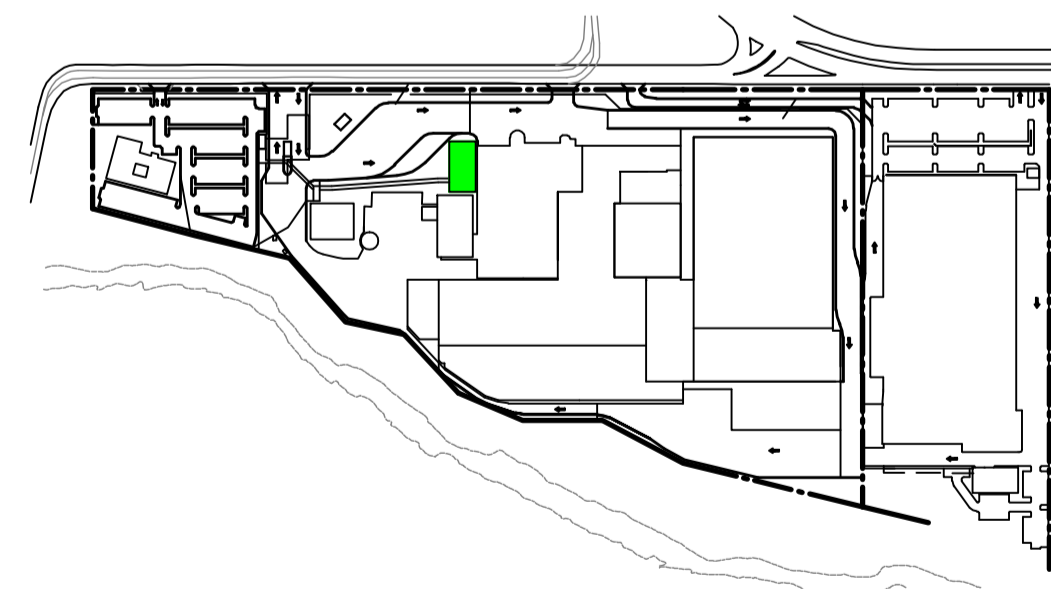

KEY PLAN

NTS

This information shall be copyright except for the sole purpose of assisting the organisation named in this document in performing tasks associated with the nominated project. This drawing and associated or derived information shall not be used for other purposes or transferred to others without written permission of Robert Bird & Partners.
DO NOT SCALE DRAWINGS, USE FIGURED DIMENSIONS
REFER COVER SHEET FOR NOTES UNLESS NOTED OTHERWISE

Rev	Revision Description	By	App	Date
P1	ISSUE FOR INFORMATION	CW	NB	01.08.06
P2	RE-ISSUE FOR INFORMATION	CW	NB	08.08.06

Structural & Civil Engineering Consultant

Robert Bird Group

BRISBANE:
Robert Bird Group Pty Ltd
PO Box 2025, Riverside Centre,
Brisbane, QLD 4001
Level 16 ARIZ Centre
224 Queen St, Brisbane QLD
Ph. (07) 2519 2777
Fax. (07) 2519 2700
ACH 010 300 340
SYDNEY:
Ph. (02) 8221 0811
Fax. (02) 9221 0820
MELBOURNE:
Ph. (03) 9520 1877
Fax. (03) 9520 1911
OTHER OFFICES: NORTH QLD, LONDON
Web Site: www.rbird.com

EXALLOS DIVISION
SPECIALIST ENGINEERING SERVICES
CONSTRUCTION
PROPERTY
EQUIPMENT
INFRASTRUCTURE
MINING AND RESOURCES

Client

COCA-COLA **AMATIL**

Title
**STAGING METHODOLOGY
STAGE 3 PHASE 1
DEMOLITION**

Project
**CONSTRUCTION STAGING
METHODOLOGY AT COCA COLA AMATIL
NORTHMEAD, NSW**

NOT FOR CONSTRUCTION		
Date JULY 2006	Design DW	Checked
Scale @ A1 AS SHOWN	Drawn ME/CW	Approved
Job Number 06371	Drawing Number S3.01	Revision P2