


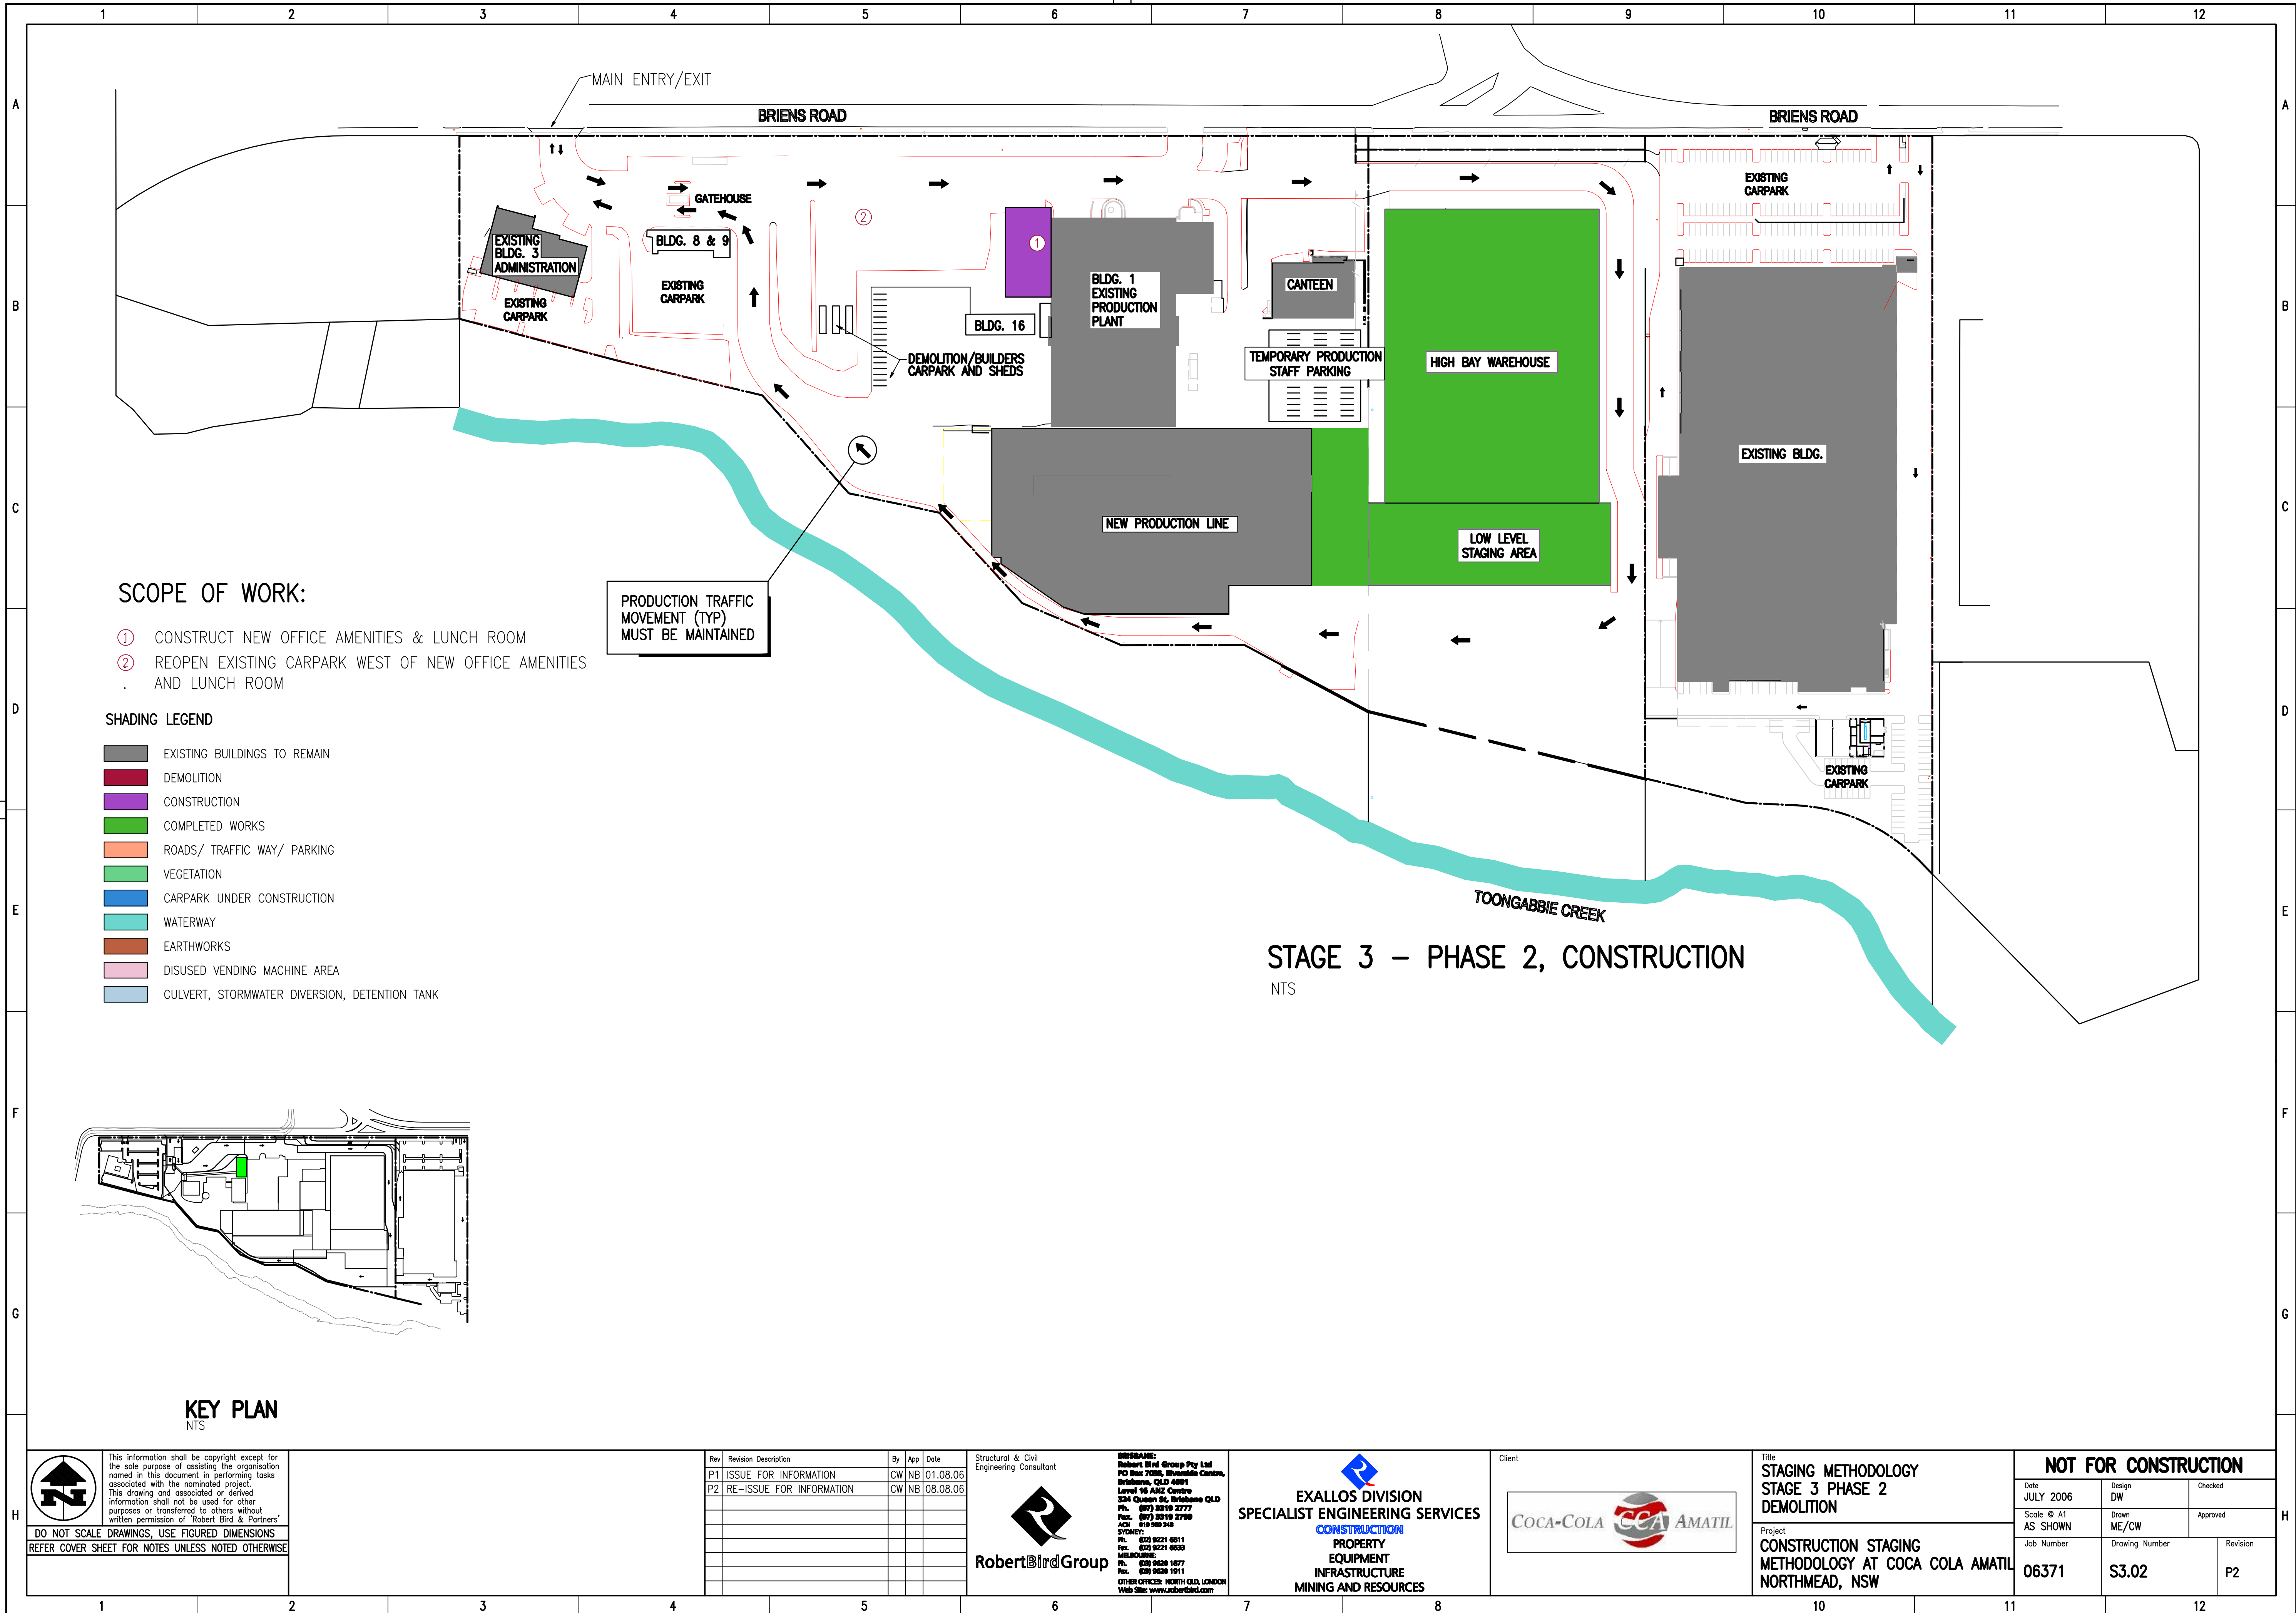

SCOPE OF WORK:


- ① CONSTRUCT NEW OFFICE AMENITIES & LUNCH ROOM
- ② REOPEN EXISTING CARPARK WEST OF NEW OFFICE AMENITIES AND LUNCH ROOM

SHADING LEGEND

- EXISTING BUILDINGS TO REMAIN
- DEMOLITION
- CONSTRUCTION
- COMPLETED WORKS
- ROADS/ TRAFFIC WAY/ PARKING
- VEGETATION
- CARPARK UNDER CONSTRUCTION
- WATERWAY
- EARTHWORKS
- DISUSED VENDING MACHINE AREA
- CULVERT, STORMWATER DIVERSION, DETENTION TANK

PRODUCTION TRAFFIC MOVEMENT (TYP) MUST BE MAINTAINED

STAGE 3 – PHASE 2, CONSTRUCTION
NTS

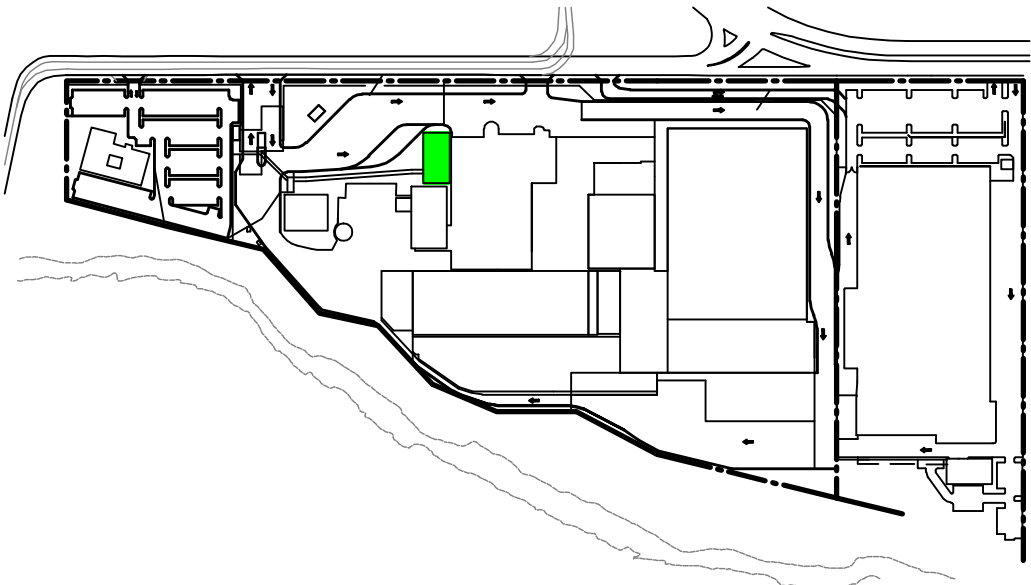


KEY PLAN
NTS



DO NOT SCALE DRAWINGS, USE FIGURED DIMENSIONS
REFER COVER SHEET FOR NOTES UNLESS NOTED OTHERWISE

Rev	Revision Description	By	App	Date
P1	ISSUE FOR INFORMATION	CW	NB	01.08.06
P2	RE-ISSUE FOR INFORMATION	CW	NB	08.08.06

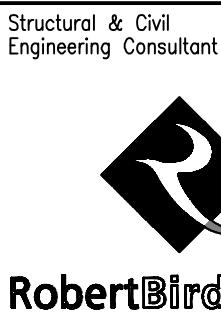

Robert Bird Group

Structural & Civil
Engineering Consultant

BREXIT:
Robert Bird Group Pty Ltd
PO Box 7055, Riverside Centre,
Brisbane, QLD 4001
Level 16 ABC Centre
254 Queen St, Brisbane QLD
Ph. (07) 2510 2777
Fax. (07) 2510 2750
ACH 010 580 345
SYDNEY:
Ph. (02) 8221 0011
Fax. (02) 8221 0020
MELBOURNE:
Ph. (03) 9620 1677
Fax. (03) 9620 1911
OTHER OFFICES: NORTH QLD, LONDON
Web Site: www.rbirdgroup.com

EXALLOS DIVISION
SPECIALIST ENGINEERING SERVICES
CONSTRUCTION
PROPERTY
EQUIPMENT
INFRASTRUCTURE
MINING AND RESOURCES

Client



STAGING METHODOLOGY
STAGE 3 PHASE 2
DEMOLITION

Project
CONSTRUCTION STAGING
METHODOLOGY AT COCA COLA AMATIL
NORTHMEAD, NSW

NOT FOR CONSTRUCTION

Date JULY 2006	Design DW	Checked
Scale @ A1 AS SHOWN	Drawn ME/CW	Approved
Job Number 06371	Drawing Number S3.02	Revision P2