


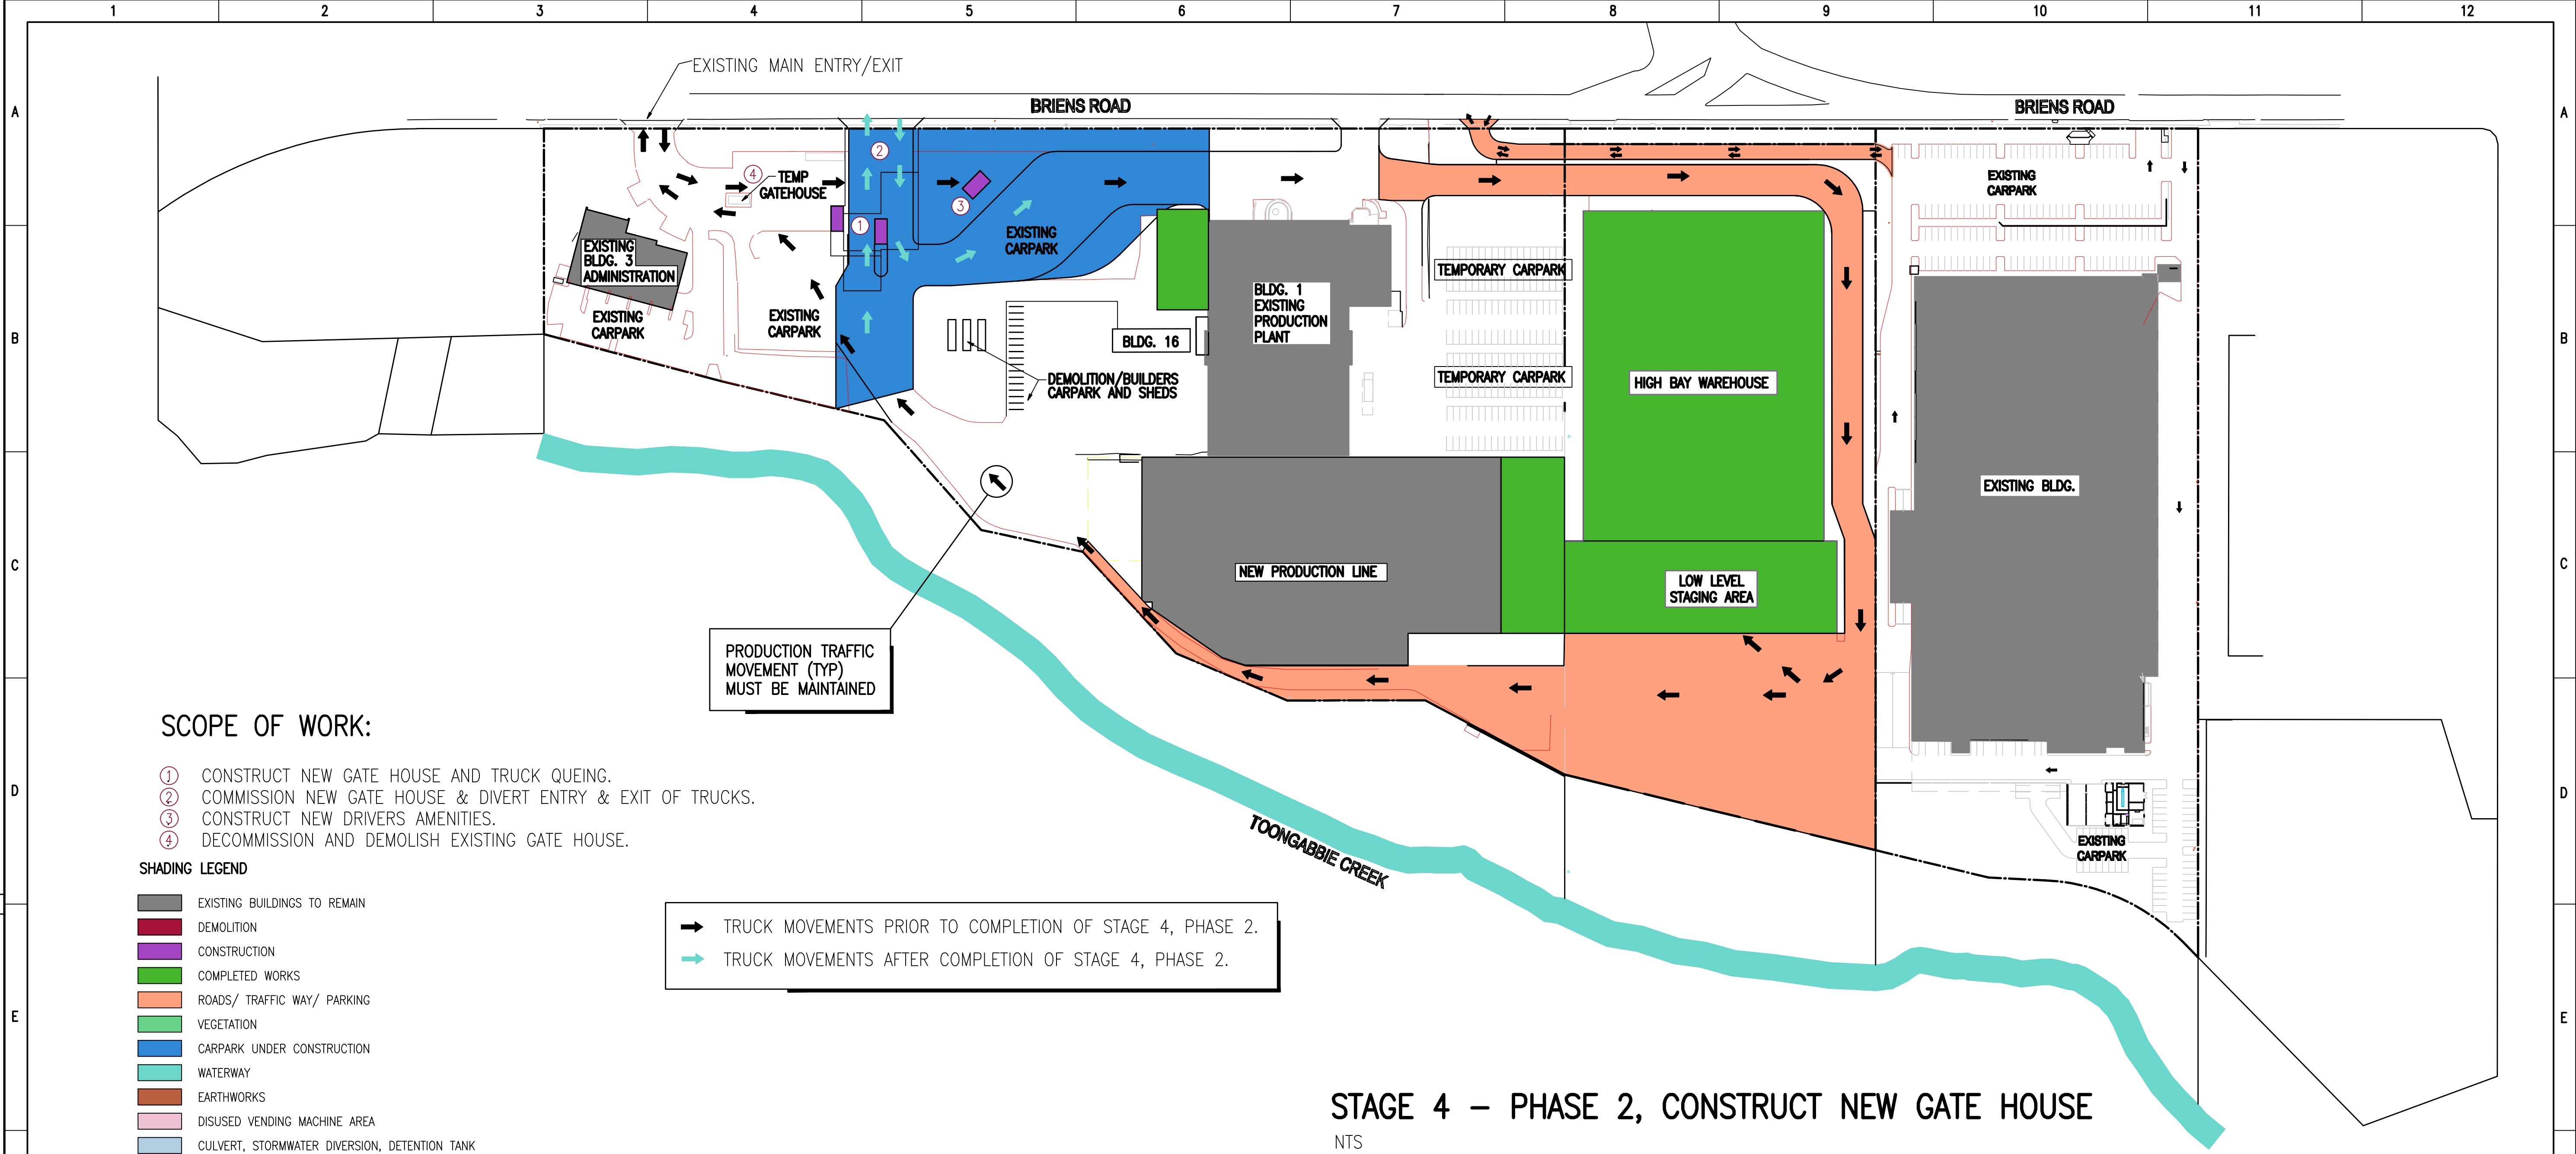

SCOPE OF WORK:

- ① CONSTRUCT NEW GATE HOUSE AND TRUCK QUEING.
- ② COMMISSION NEW GATE HOUSE & DIVERT ENTRY & EXIT OF TRUCKS.
- ③ CONSTRUCT NEW DRIVERS AMENITIES.
- ④ DECOMMISSION AND DEMOLISH EXISTING GATE HOUSE.


SHADING LEGEND

- EXISTING BUILDINGS TO REMAIN
- DEMOLITION
- CONSTRUCTION
- COMPLETED WORKS
- ROADS/ TRAFFIC WAY/ PARKING
- VEGETATION
- CARPARK UNDER CONSTRUCTION
- WATERWAY
- EARTHWORKS
- DISUSED VENDING MACHINE AREA
- CULVERT, STORMWATER DIVERSION, DETENTION TANK

→ TRUCK MOVEMENTS PRIOR TO COMPLETION OF STAGE 4, PHASE 2.
→ TRUCK MOVEMENTS AFTER COMPLETION OF STAGE 4, PHASE 2.

STAGE 4 – PHASE 2, CONSTRUCT NEW GATE HOUSE

NTS

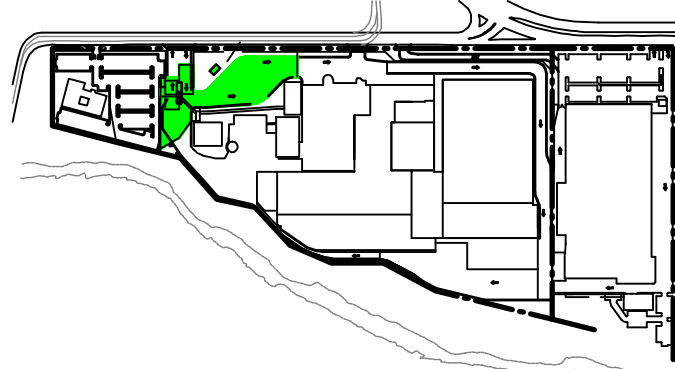

KEY PLAN



This information shall be copyright except for the sole purpose of assisting the organisation named in this document in performing tasks associated with the nominated project. This drawing and associated or derived information shall not be used for other purposes or transferred to others without written permission of Robert Bird & Partners.

DO NOT SCALE DRAWINGS, USE FIGURED DIMENSIONS
REFER COVER SHEET FOR NOTES UNLESS NOTED OTHERWISE

Rev	Revision Description	By	App	Date
P1	ISSUE FOR INFORMATION	CW	NB	01.08.06
P2	RE-ISSUE FOR INFORMATION	CW	NB	08.08.06



Robert Bird Group

Structural & Civil
Engineering Consultant

BRISSANE:
Robert Bird Group Pty Ltd
PO Box 7055, Riverside Centre,
Brisbane, QLD 4001
Level 16 ABC Centre
254 Queen St, Brisbane QLD
Ph. (07) 2510 2777
Fax. (07) 2510 2799
ACH 010 580 340
SYDNEY:
Ph. (02) 8221 0811
Fax. (02) 8221 0820
MELBOURNE:
Ph. (03) 9620 1877
Fax. (03) 9620 1911
OTHER OFFICES: NORTH QLD, LONDON
Web Site: www.rbirdgroup.com

EXALLOS DIVISION
SPECIALIST ENGINEERING SERVICES
CONSTRUCTION
PROPERTY
EQUIPMENT
INFRASTRUCTURE
MINING AND RESOURCES



Client
COCA-COLA
AMATIL

Title
STAGING METHODOLOGY
STAGE 4 PHASE 2
CONSTRUCT NEW GATE HOUSE

Project
CONSTRUCTION STAGING
METHODOLOGY AT COCA COLA AMATIL
NORTHMEAD, NSW

NOT FOR CONSTRUCTION			
Date JULY 2006	Design DW	Checked	
Scale @ A1 AS SHOWN	Drawn ME/CW	Approved	
Job Number 06371	Drawing Number S4.02	Revision P2	