


**SCOPE OF WORK:**

- ① CONSTRUCT NEW CARPARK.

**SHADING LEGEND**

- EXISTING BUILDINGS TO REMAIN
- DEMOLITION
- CONSTRUCTION
- COMPLETED WORKS
- ROADS/ TRAFFIC WAY/ PARKING
- VEGETATION
- CARPARK UNDER CONSTRUCTION
- WATERWAY
- EARTHWORKS
- DISUSED VENDING MACHINE AREA
- CULVERT, STORMWATER DIVERSION, DETENTION TANK

**STAGE 4 – PHASE 3, CONSTRUCT NEW CARPARK**  
NTS

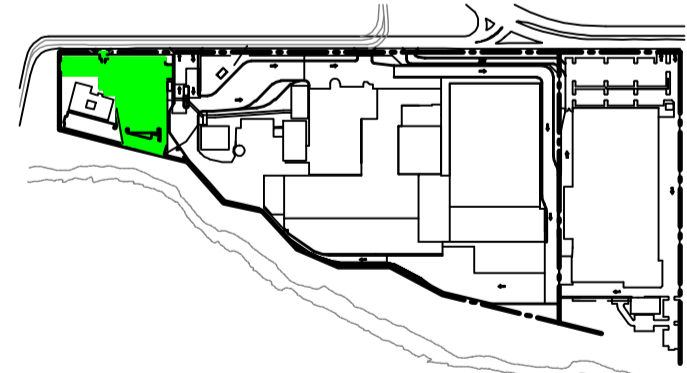

**KEY PLAN**  
NTS

This information shall be copyright except for the sole purpose of assisting the organisation named in this document in performing tasks associated with the nominated project. This drawing and associated or derived information shall not be used for other purposes or transferred to others without written permission of 'Robert Bird & Partners'.

**DO NOT SCALE DRAWINGS, USE FIGURED DIMENSIONS**  
REFER COVER SHEET FOR NOTES UNLESS NOTED OTHERWISE

Rev	Revision Description	By	App	Date
P1	ISSUE FOR INFORMATION	CW	NB	01.08.06
P2	RE-ISSUE FOR INFORMATION	CW	NB	08.08.06

Structural & Civil Engineering Consultant

**Robert Bird Group**

BRISBANE:  
Robert Bird Group Pty Ltd  
PO Box 2025, Riverside Centre,  
Brisbane, QLD 4001  
Level 16 ARZ Centre  
224 Queen St, Brisbane QLD  
Ph. (07) 2519 2777  
Fax. (07) 2519 2700  
ACH 010 300 340  
SYDNEY:  
Ph. (02) 8221 0811  
Fax. (02) 9221 0820  
MELBOURNE:  
Ph. (03) 9820 1877  
Fax. (03) 9820 1911  
OTHER OFFICES: NORTH QLD, LONDON  
Web Site: www.rbird.com

**EXALLOS DIVISION**  
SPECIALIST ENGINEERING SERVICES  
CONSTRUCTION  
PROPERTY  
EQUIPMENT  
INFRASTRUCTURE  
MINING AND RESOURCES

Client

Title  
**STAGING METHODOLOGY  
STAGE 4 PHASE 3  
DEMOLITION AND PREPARATION**

Project  
**CONSTRUCTION STAGING  
METHODOLOGY AT COCA COLA AMATIL  
NORTHMEAD, NSW**

NOT FOR CONSTRUCTION		
Date JULY 2006	Design DW	Checked
Scale @ A1 AS SHOWN	Drawn ME/CW	Approved
Job Number 06371	Drawing Number S4.03	Revision P2