



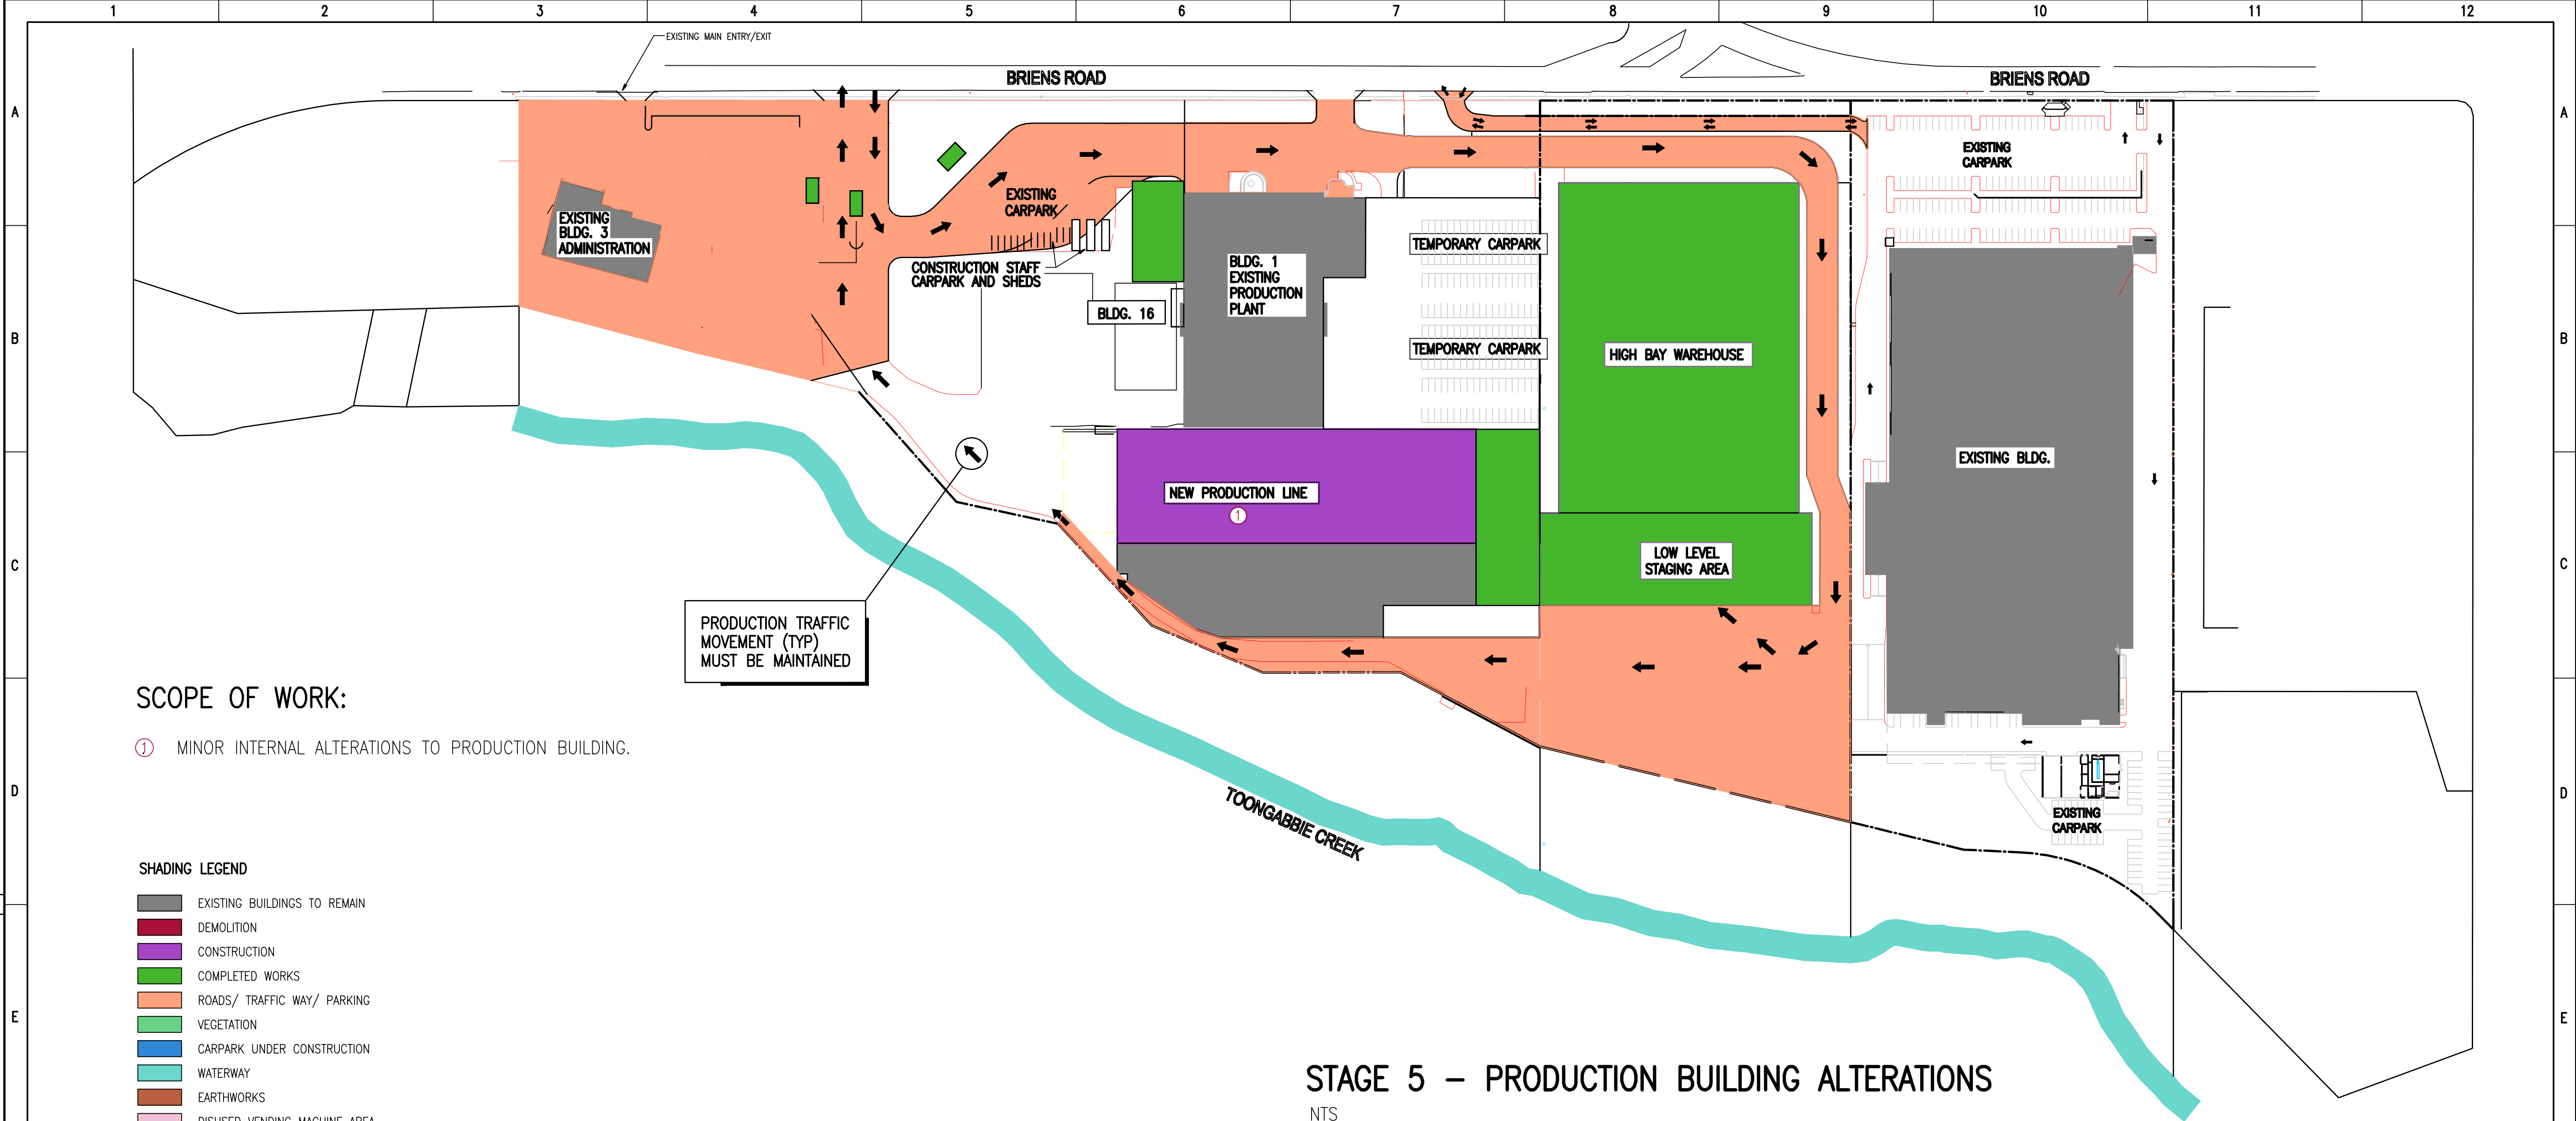

SCOPE OF WORK:

① MINOR INTERNAL ALTERATIONS TO PRODUCTION BUILDING.

- SHADING LEGEND
- EXISTING BUILDINGS TO REMAIN
 - DEMOLITION
 - CONSTRUCTION
 - COMPLETED WORKS
 - ROADS/ TRAFFIC WAY/ PARKING
 - VEGETATION
 - CARPARK UNDER CONSTRUCTION
 - WATERWAY
 - EARTHWORKS
 - DISUSED VENDING MACHINE AREA
 - CULVERT, STORMWATER DIVERSION, DETENTION TANK

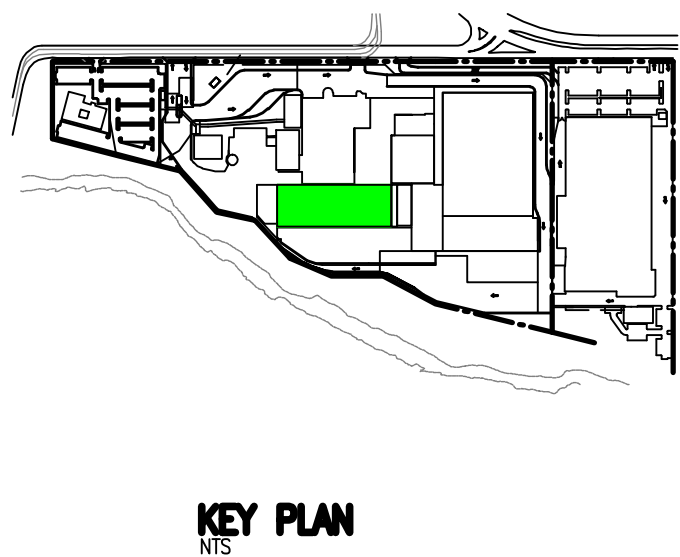

STAGE 5 – PRODUCTION BUILDING ALTERATIONS

NTS

North arrow pointing up.

This information shall be copyright except for the sole purpose of assisting the organisation named in this document in performing tasks associated with the nominated project. This drawing and associated or derived information shall not be used for other purposes or transferred to others without written permission of 'Robert Bird & Partners'.

DO NOT SCALE DRAWINGS, USE FIGURED DIMENSIONS
REFER COVER SHEET FOR NOTES UNLESS NOTED OTHERWISE

Rev	Revision Description	By	App	Date
P1	ISSUE FOR INFORMATION	CW	NB	01.08.06
P2	RE-ISSUE FOR INFORMATION	CW	NB	08.08.06

Structural & Civil Engineering Consultant

Robert Bird Group

BRISSBANE:
Robert Bird Group Pty Ltd
PO Box 7000, Riverside Centre,
Brisbane, QLD 4001
Level 16 ANZ Centre
224 Queen St, Brisbane QLD
Ph. (07) 3510 2777
Fax. (07) 3510 2799
ACN 010 580 245
SYDNEY:
Ph. (02) 8221 0011
Fax. (02) 8221 0020
MELBOURNE:
Ph. (03) 9620 1877
Fax. (03) 9620 1911
OTHER OFFICES: NORTH QLD, LONDON
Web Site: www.rbirdgroup.com

EXALLOS DIVISION
SPECIALIST ENGINEERING SERVICES
CONSTRUCTION
PROPERTY
EQUIPMENT
INFRASTRUCTURE
MINING AND RESOURCES

Client

COCA-COLA CCA AMATIL

Title
**STAGING METHODOLOGY
STAGE 5
PRODUCTION BUILDING ALTERATIONS**

Project
**CONSTRUCTION STAGING
METHODOLOGY AT COCA COLA AMATIL
NORTHMEAD, NSW**

NOT FOR CONSTRUCTION			
Date JULY 2006	Design DW	Checked	
Scale @ A1 AS SHOWN	Drawn ME/CW	Approved	
Job Number 06371	Drawing Number S5.01	Revision P2	